

ACC ENVIRONMENTAL
CONSULTANTS, INC.

7977 Capwell Drive, Suite 100,

Oakland, CA 94621

FAX

Date: 12 11 OCT 99

Number of pages including cover sheet: 2

To: LARRY SEPTO

Company: ACHCSA

Phone: _____

Fax phone: 337-9335

CC: _____

From: STEPHEN SOUTHERN

Phone: (510) 638-8400

Fax phone: (510) 638-8404

REMARKS: As Requested For your review Reply ASAP Please comment

LARRY-

1. MAP FOR 2040 GRAND ST, ALAMEDA

2. I CALLED CHROMALAB TO CONFIRM THAT "REP LIMIT"
DOES MEAN REPORTING LIMIT.

STEPHEN


Original to Follow by:

U.S. Mail

Express Overnight Mail

Courier

No Hard Copy to Follow

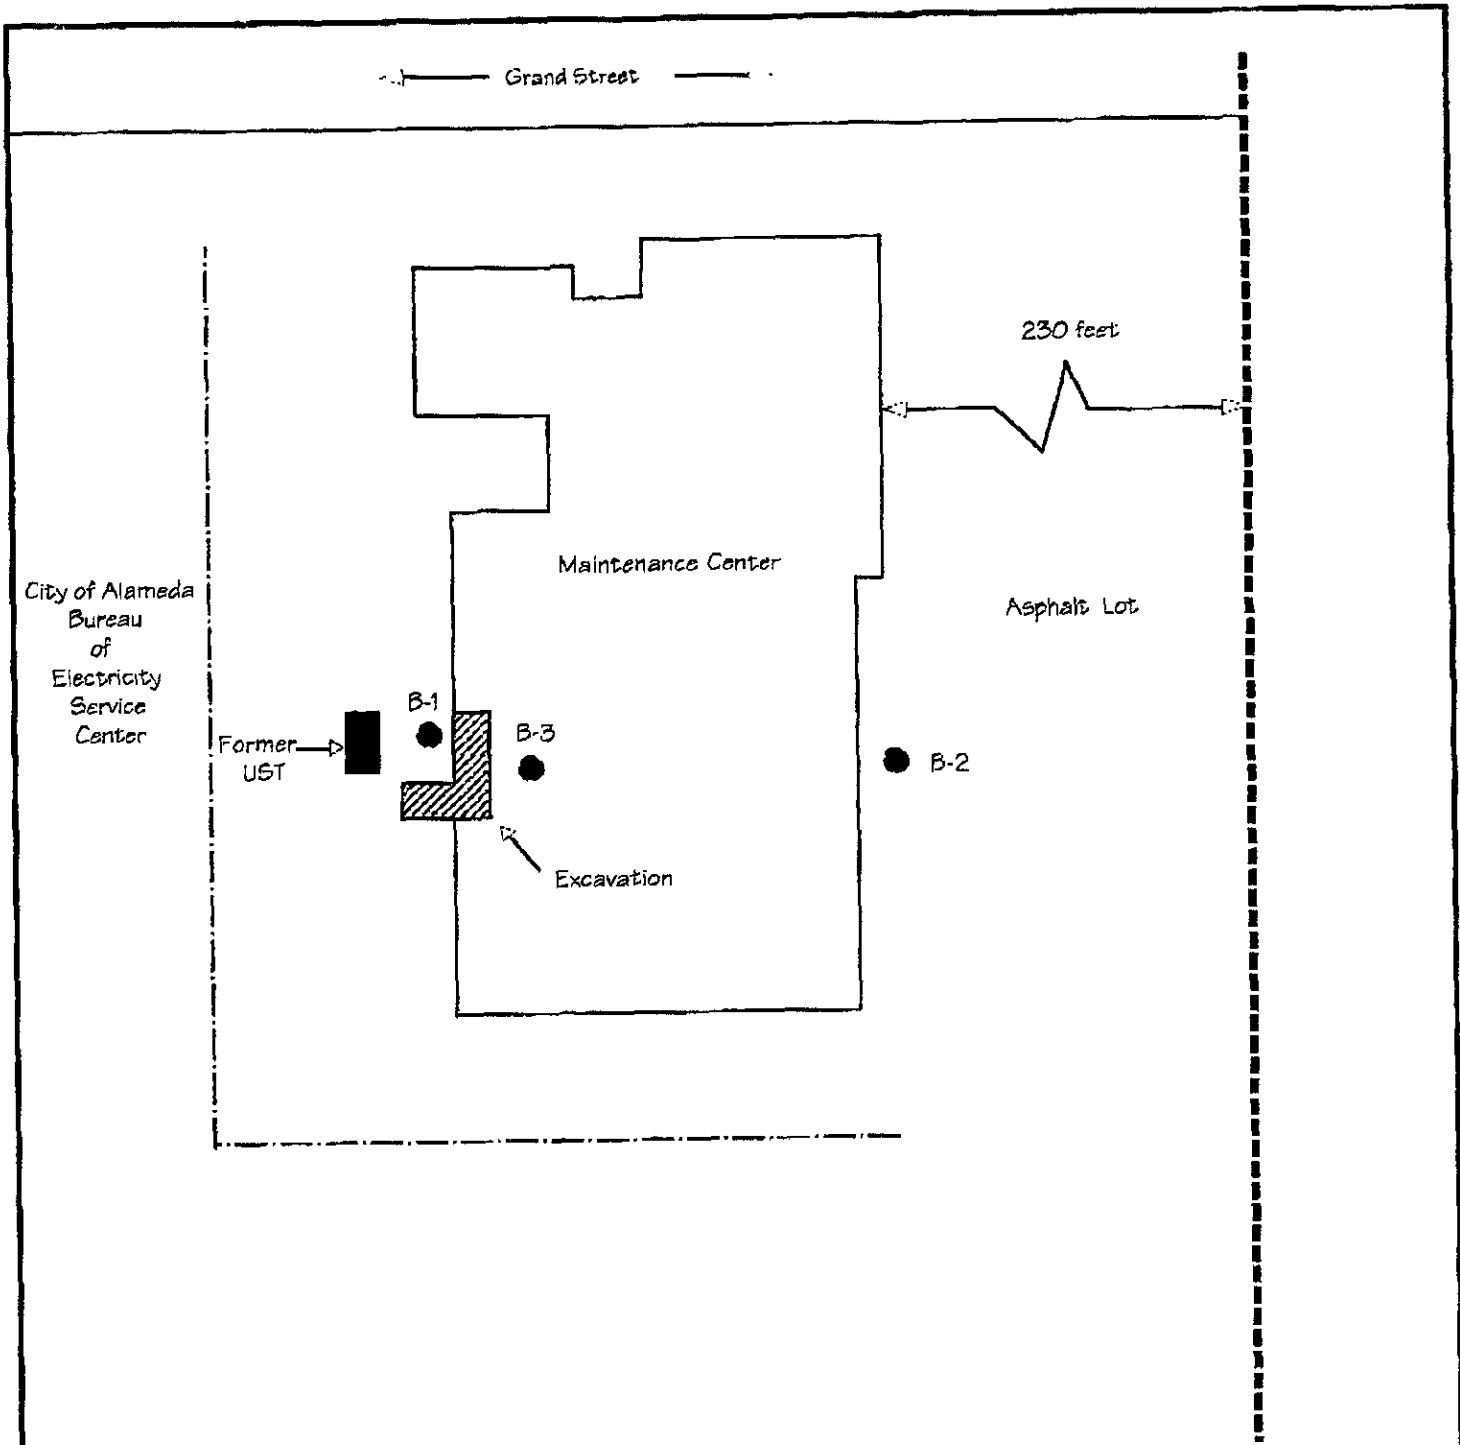

City of Alameda
Bureau
of
Electricity
Service
Center

Former
UST

B-1

B-3

B-2

Maintenance Center

Asphalt Lot

Excavation

230 feet

Grand Street

Legend

--- Shoreline

--- Fence

● - Proposed Boring Locations

Title: **Site Plan**
2040 Grand Street
Alameda, California


Figure No. 2.0 Scale: 1" = 30'

Drawn By: DDS Date: 8/12/99

Project No. 6208-013.00

ACC Environmental Consultants
7977 Capwell Drive, Suite 100
Oakland, California 94621

(510)838-8400 (510)838-8404

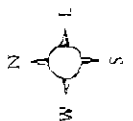

ACC ENVIRONMENTAL
CONSULTANTS, INC.

7977 Capwell Drive, Suite 100,

Oakland, CA 94621

FAX

Date: 7 JULY 99
 Number of pages including cover sheet: 2

To: LARRY SETO
 Company: ACHCSA
 Phone: _____
 Fax phone: 357-9335
 CC: _____


From: STEPHEN SOUTHERN
 Phone: (510) 638-8400
 Fax phone: (510) 638-8404

REMARKS: As Requested For your review Reply ASAP Please comment




LARRY-
MAP INDICATING PROPOSED BORING LOCATION FOR
2040 GRAND ST., ALAMEDA.

Original to Follow by:

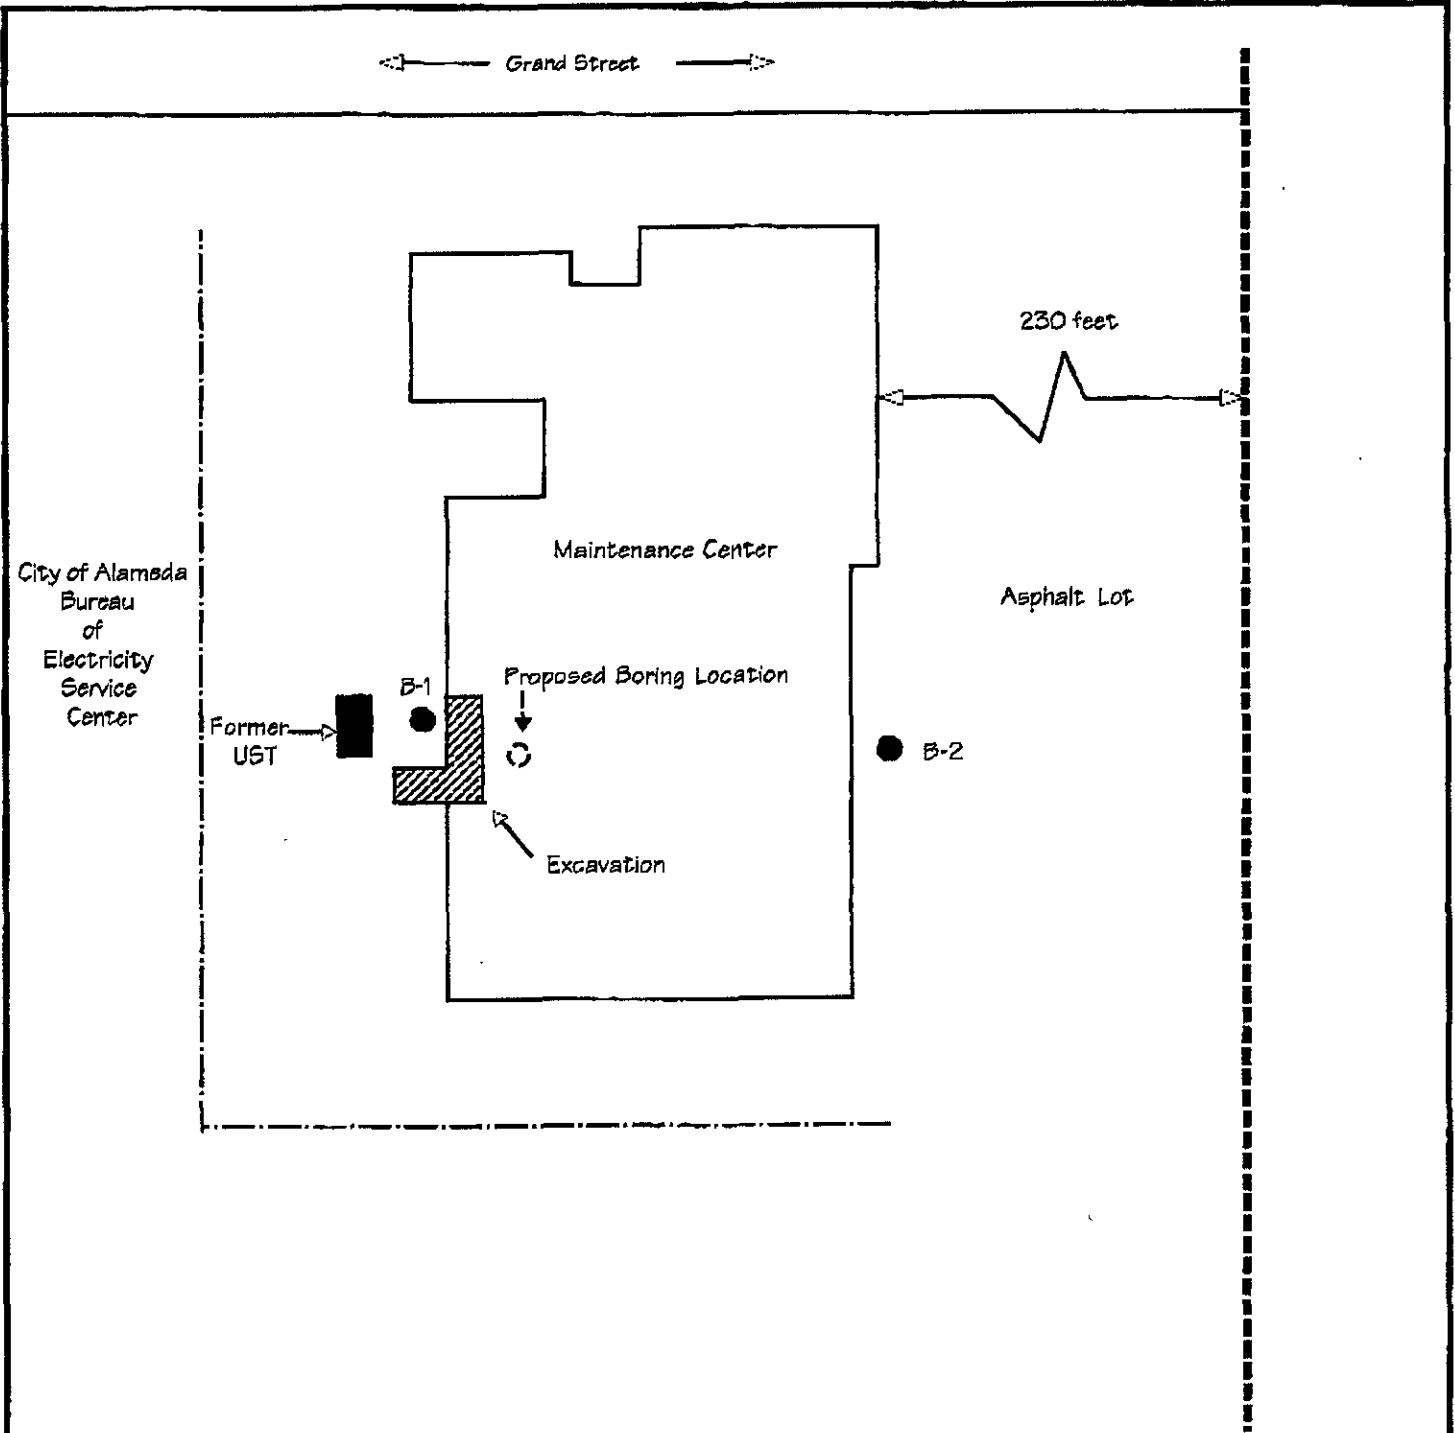U.S. Mail
 Express Overnight Mail
 Courier
 No Hard Copy to Follow



Legend

-  Shoreline
-  Fence
-  - Proposed Boring Locations


Title: **Site Plan**
 2040 Grand Street
 Alameda, California


Figure No. 2.0 Scale: 1" = 30'
 Drawn By DDS Date: 5/3/98

Project No. 6209-013.00

ACC Environmental Consultants
 7977 Capwell Drive, Suite 100
 Oakland, California 94621

(510)638-8400 (510)636-8404

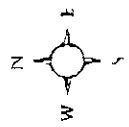

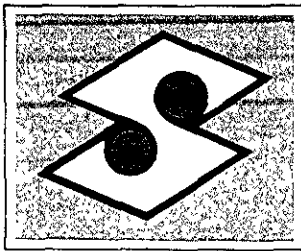


SCOTT CO.

MECHANICAL CONTRACTORS
1717 Doolittle Drive
P.O. Box 5555
San Leandro, California 94577-0655
(510) 895-2333

Contractors License No. 184480

September 2, 1998

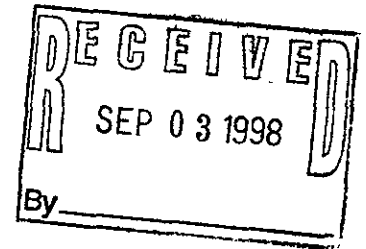

Alameda County Health Care Services
1131 Harbor Bay Parkway, Suite 250
Alameda, California 94502-6577

Attention: Larry Seto

Regarding: City of Alameda Maintenance Center
2040 Grand Ave – Alameda, CA
"Sampling Map Location" Request

Gentlemen:

Please find attached the site sampling maps you requested for the two (2) sampling locations performed inside the garage at the above referenced facility.

Should you have any questions, please do not hesitate to call me at (510) 895-2333, extension 385.


Very truly yours,
SCOTT CO. OF CALIFORNIA

Paul Ferreira
Environmental Project Manager


Attachment

G:/scottco/jobs/tank/Lpf09028alacnty

GARAGE AREA

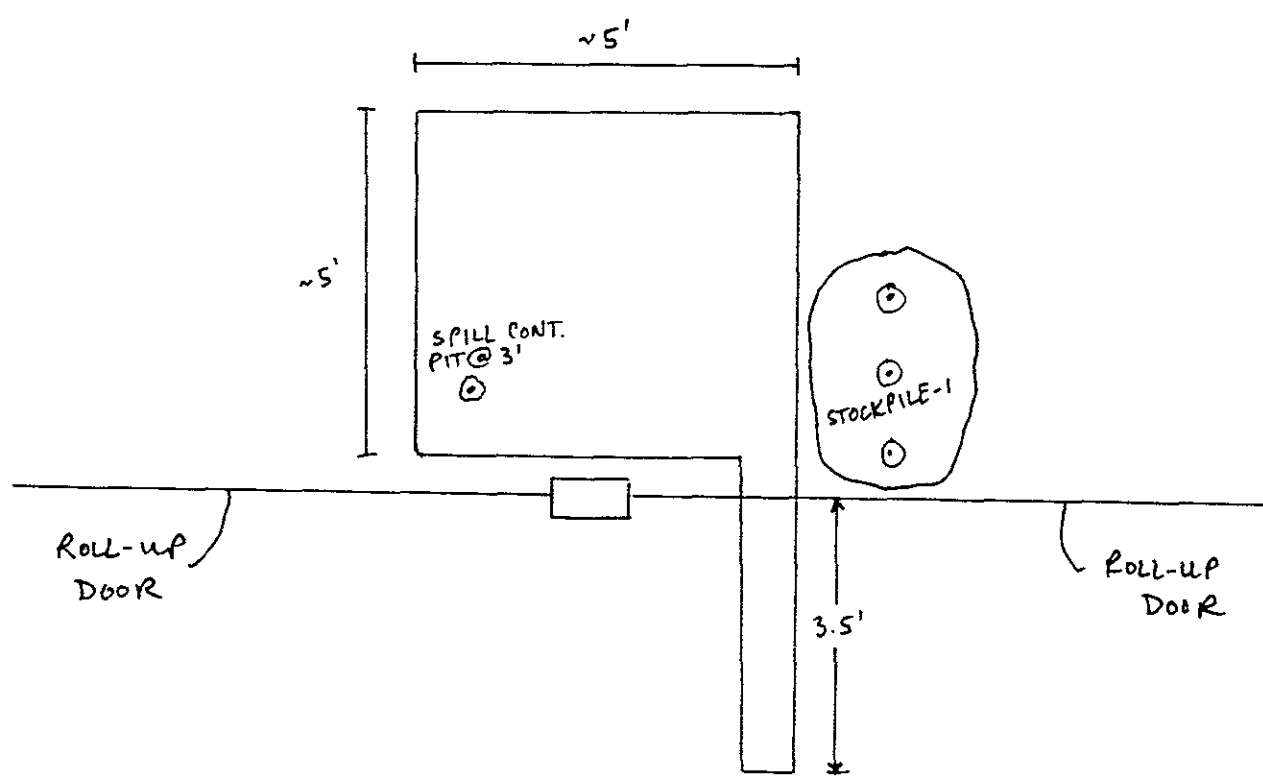

PARKING LOT

2040 GRAND ST
ALAMEDA

3/19/98

NSE
SAMPLE CREW: GARY DAWSON



GARAGE
AREA

~5'

PIPE-1 @ 20"



ROLL-UP
DOOR

ROLL-UP
DOOR

PARKING LOT

2040 GRAND ST
2/27/98
ALAMEDA

NSE
SAMPLE CREW: JOHN STETZ

