



EXPLANATION

- SOIL BORING COMPLETED
IN MARCH AND APRIL 1995

2530.04\Regional.dgn; Rev: 04-13-95

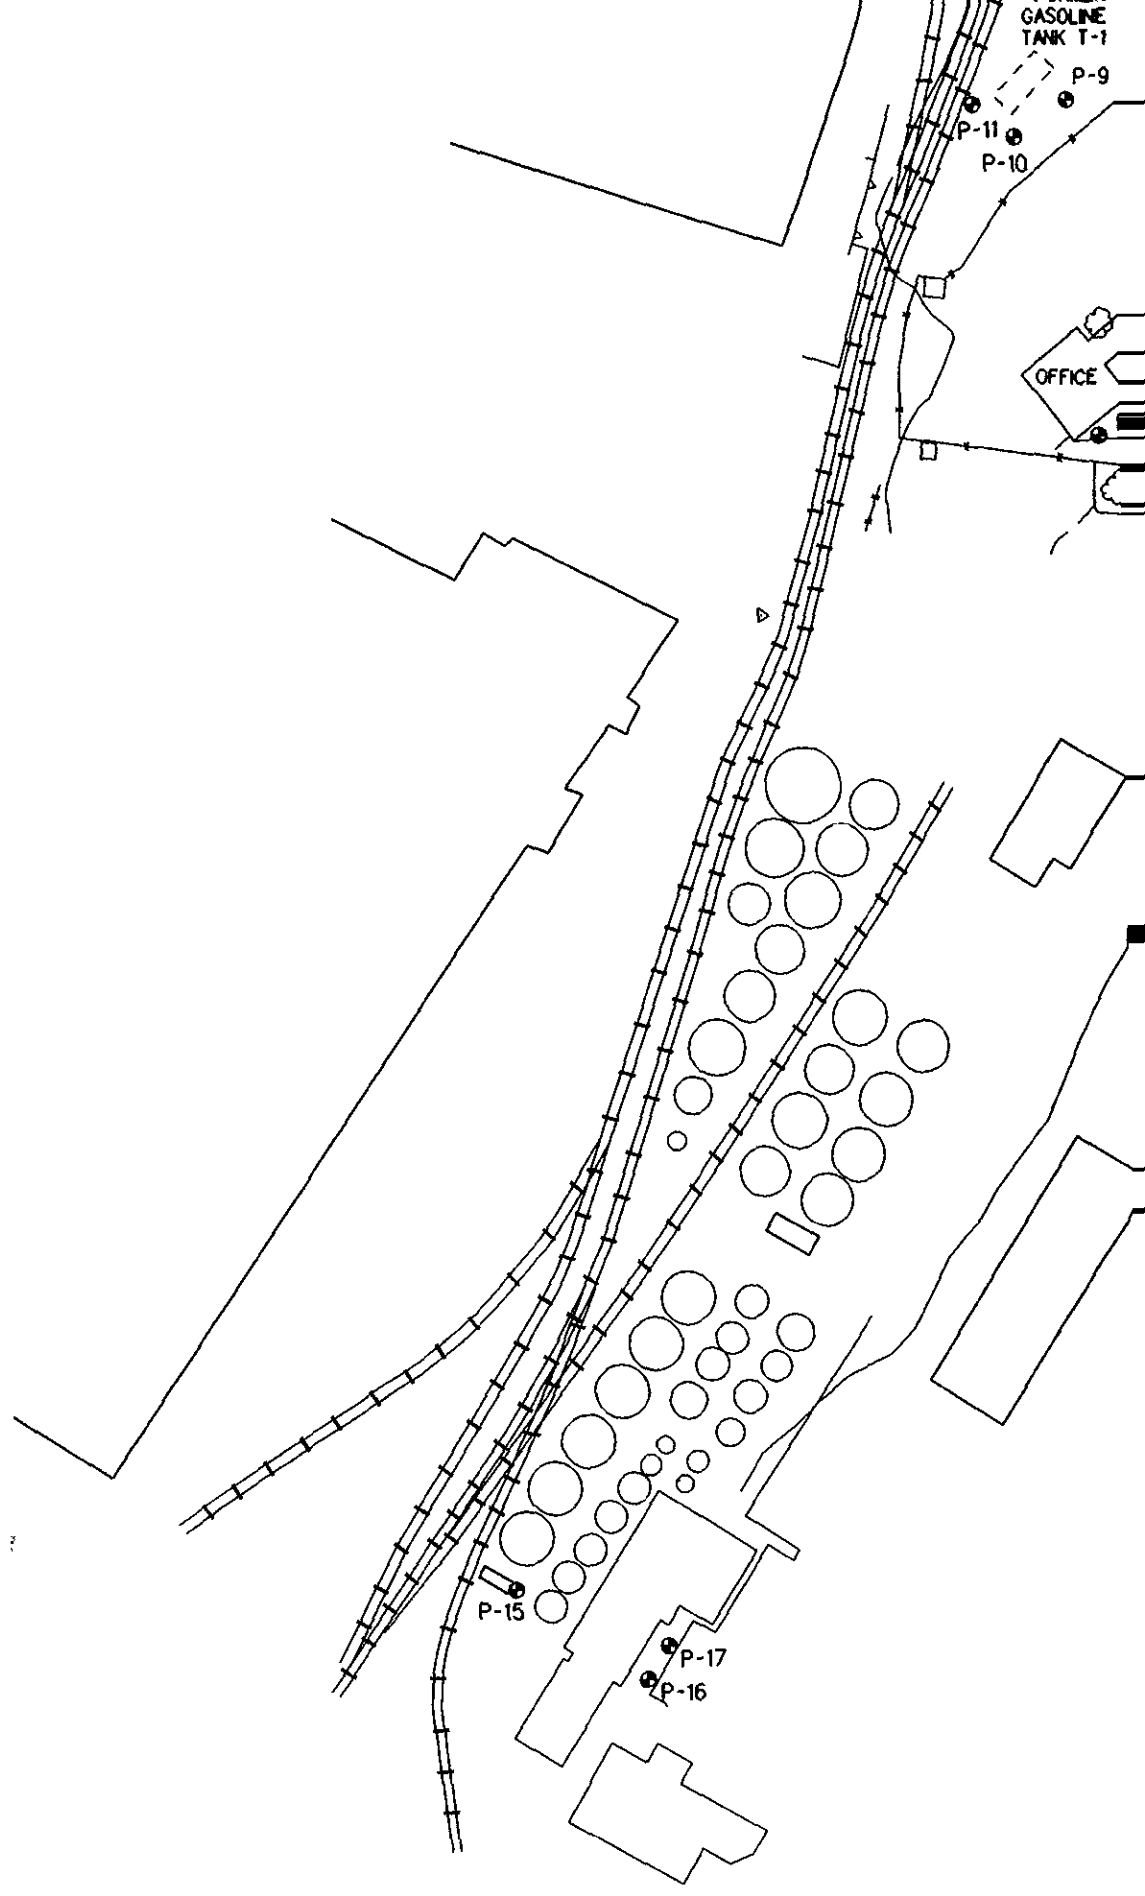

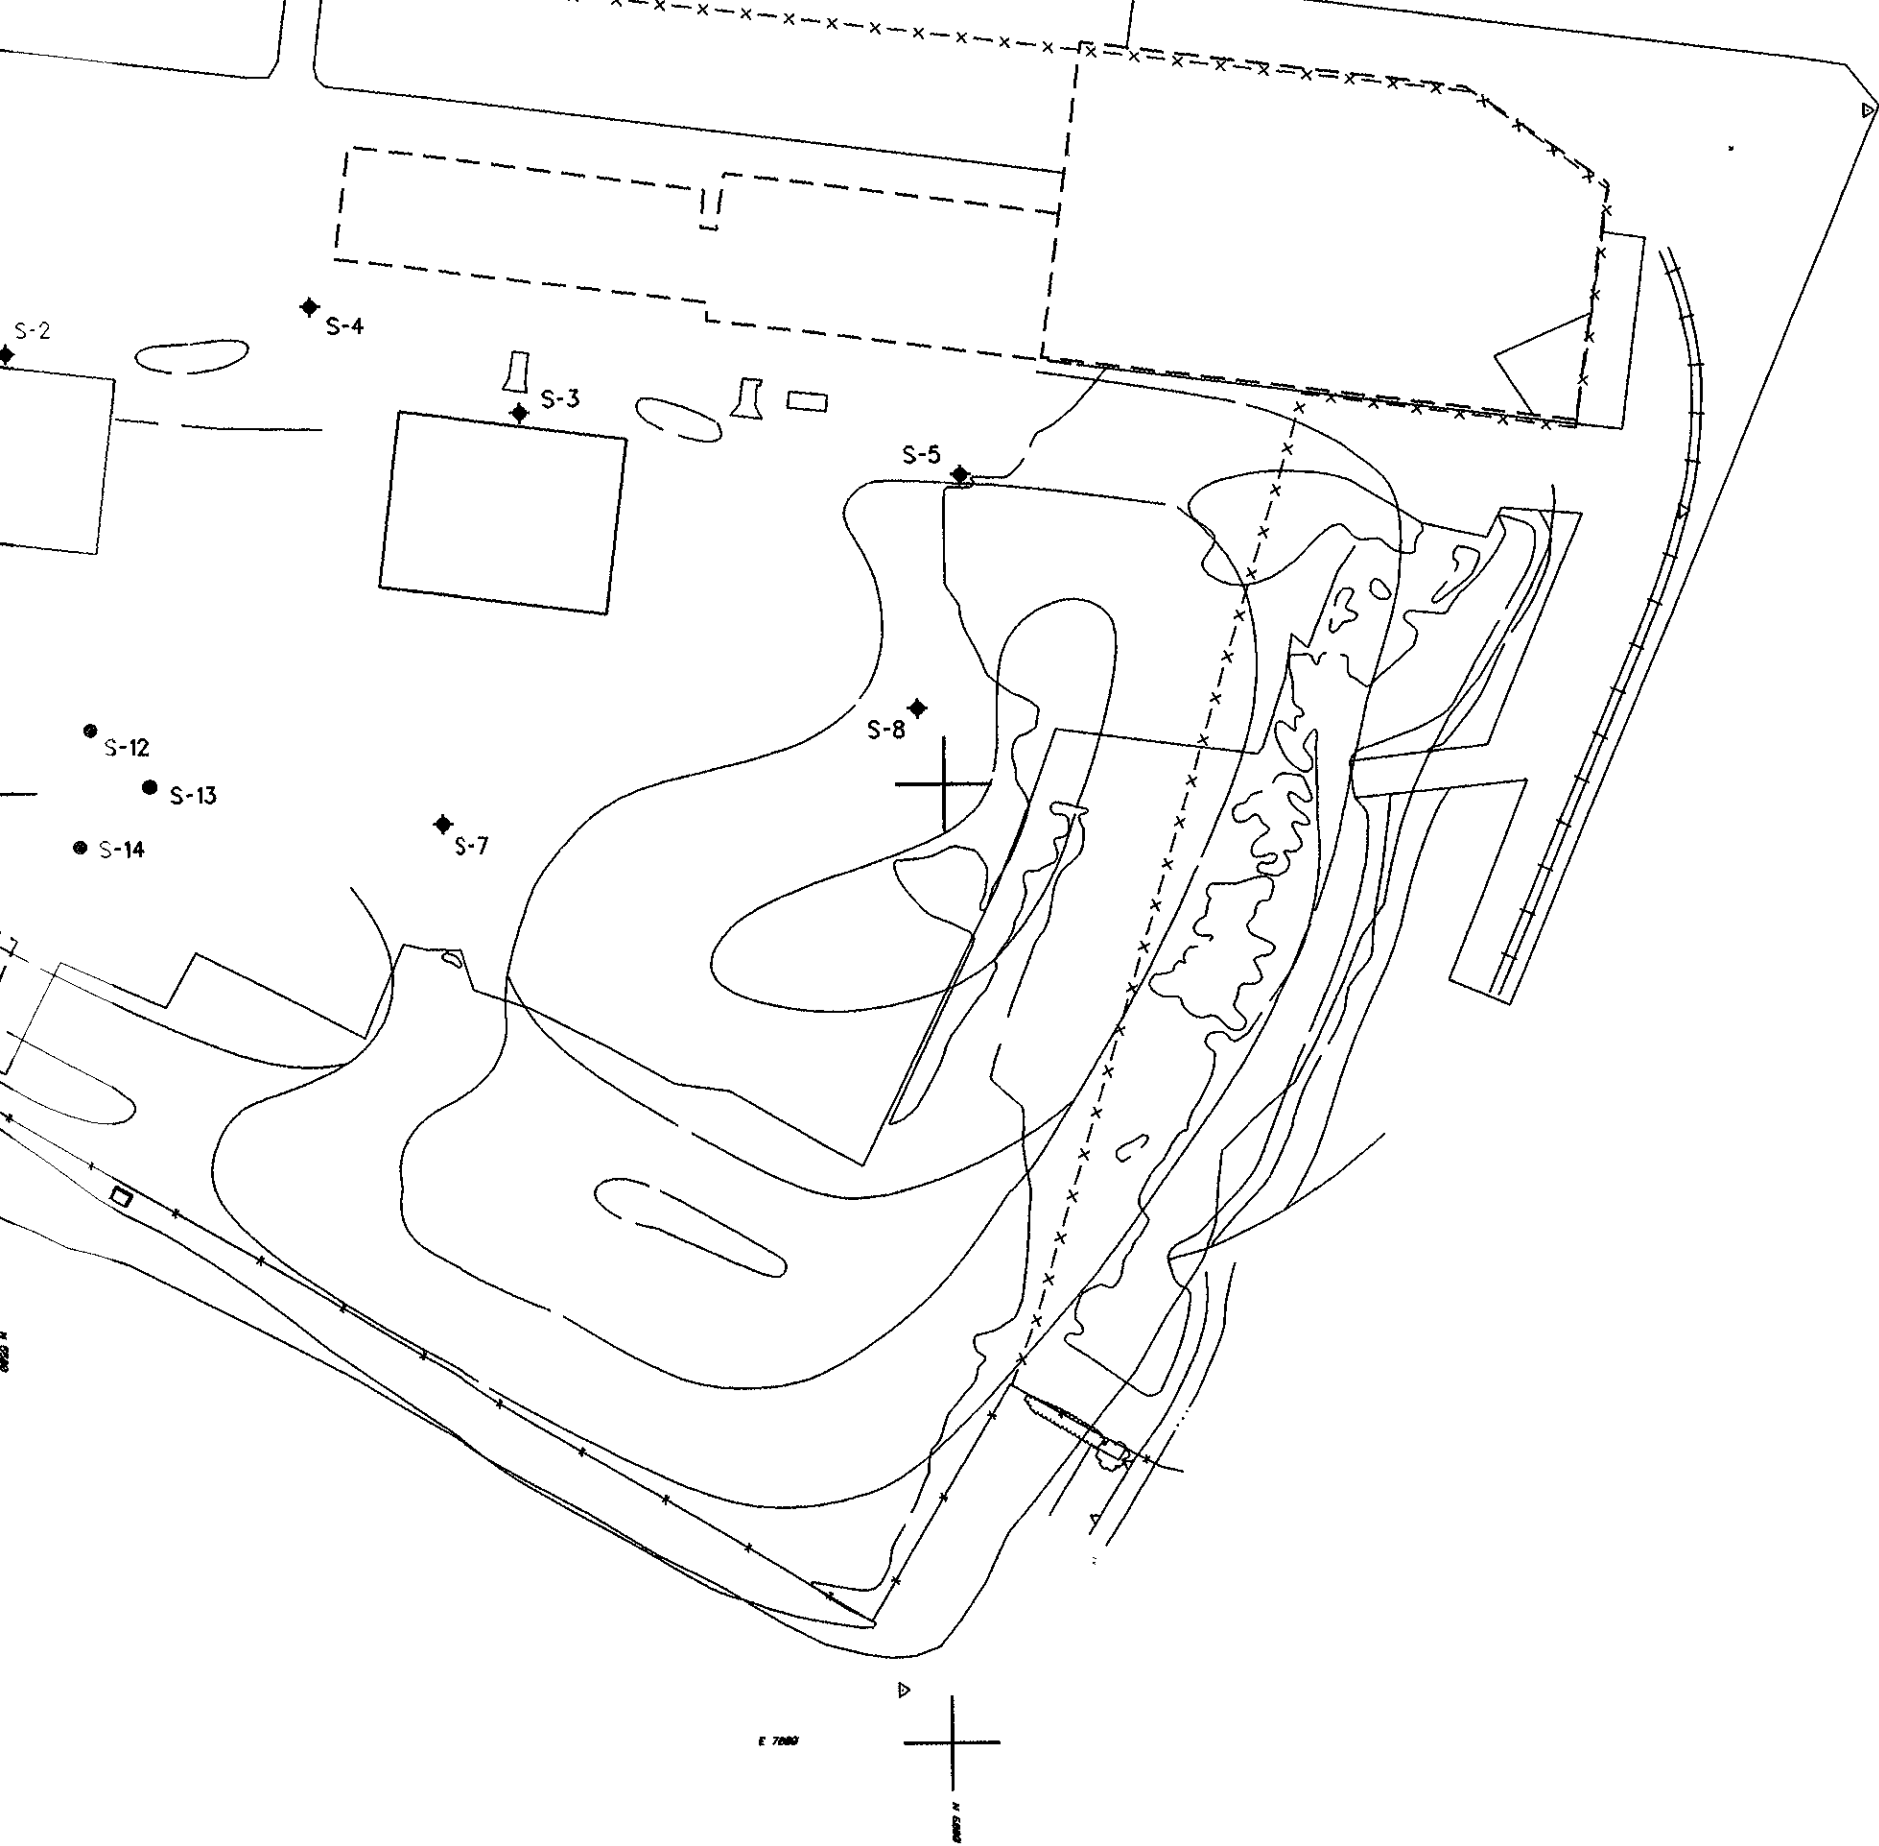

- ◆ SOIL BORING COMPLETED
IN JANUARY 1994
- TEMPORARY PIEZOMETER
COMPLETED IN 1995



SCALE IN FEET

DRAFT

ENCINAL TERMINALS
1521 BUENA VISTA AVENUE
ALAMEDA, CALIFORNIA



Project No.
2530

Figure
1