



DEC 26 2001

3164 Gold Camp Drive
Suite 200
Rancho Cordova, CA 95670-6021
U.S.A.
916/638-2085
FAX: 916/638-8385

Date: December 21, 2001

Mr. Paul Supple
ARCO Products Company
P.O. Box 6549
Moraga, CA 94570

RO 2491
SLIC 00000329

ARCO THIRD QUARTER 2001 STATUS REPORT

Station No.:	<u>0276</u>	Address:	<u>10600 MacArthur Boulevard, Oakland, CA</u>
ARCO Environmental Engineer/Phone No.:			<u>Paul Supple 925-299-8891</u>
Consulting Co./Contact Person			<u>Delta Environmental Consultants, Inc. Steven W. Meeks, P.E.</u>
Consultant Project No.:			<u>D000-300</u>
Primary Agency/Regulatory ID No.			<u>Alameda County Health Care Services Agency</u>

WORK PERFORMED THIS QUARTER

1. Prepared and submitted quarterly status report for second quarter 2001.
2. No environmental work was conducted at the site during the third quarter 2001.

WORK PROPOSED FOR NEXT QUARTER

1. Perform annual groundwater monitoring and sampling for fourth quarter 2001. *for HVOC's*

If you have any questions concerning this project, please contact Steven W. Meeks at (916) 536-2613.

Sincerely,


DELTA ENVIRONMENTAL CONSULTANTS, INC.

Steven W. Meeks, P.E.
Project Manager
California Registered Civil Engineer No. C057461

SWM (QSR002.300.doc)
Enclosures: Figure 1 (Site Map)

cc: Mr. Barney Chan – Alameda County Health Care Services Agency

I:\Sacramento\CAD Files\Sacramento\ARCO\0276\0276-1.dwg

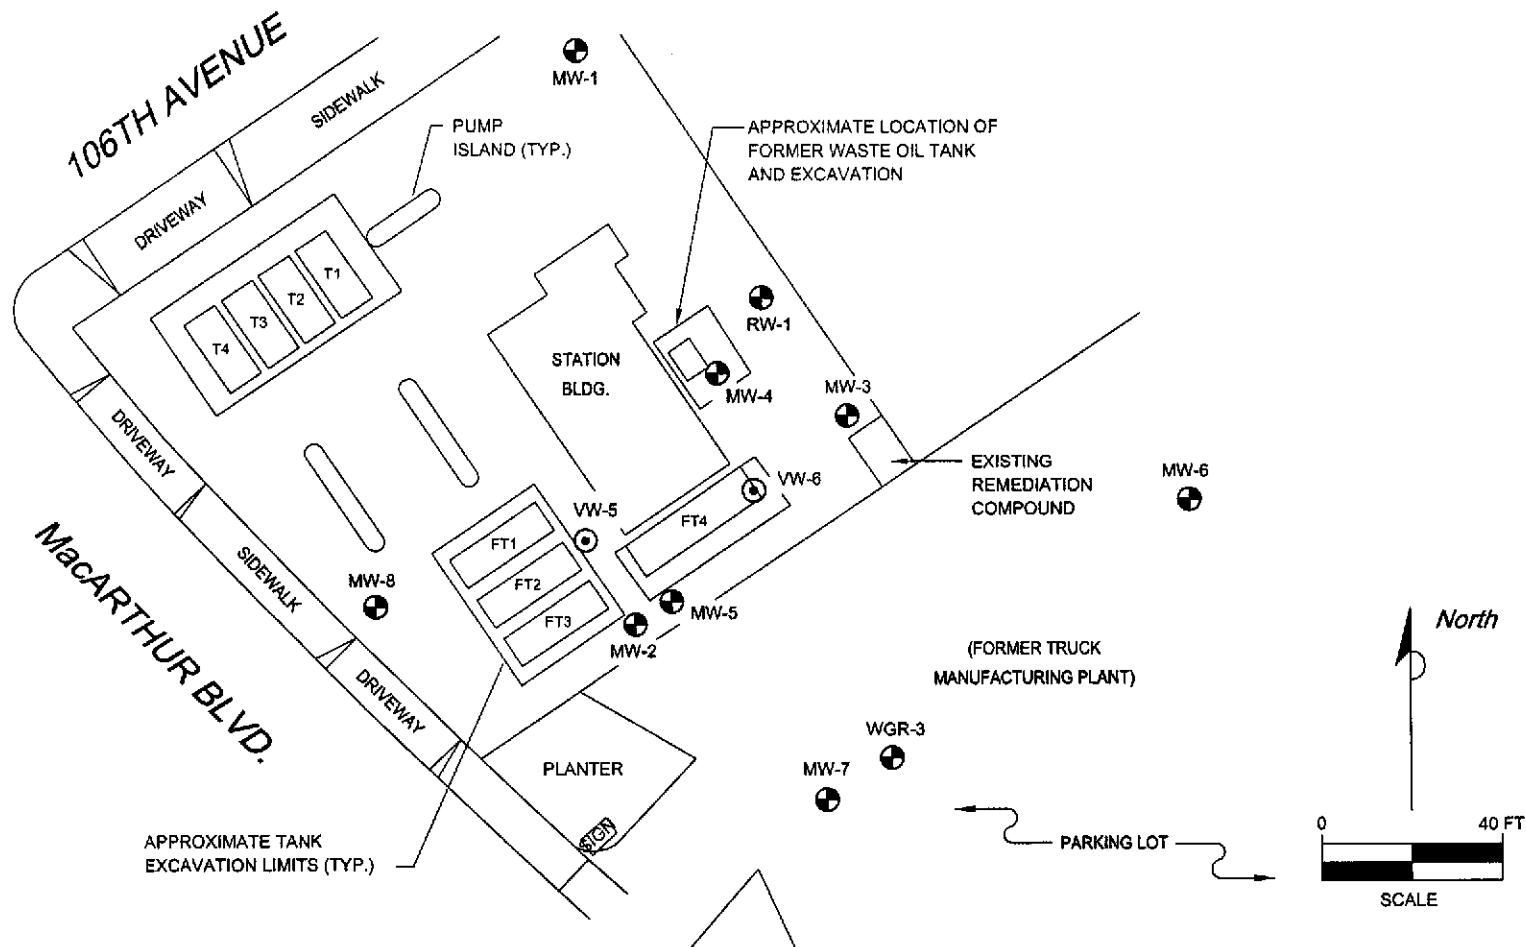

- LEGEND:
- MW-1 MONITORING WELL LOCATION
 - V-5 VAPOR EXTRACTION WELL LOCATION

FIGURE 1
SITE MAP

ARCO SERVICE STATION NO. 0276
10600 MACARTHUR BOULEVARD
OAKLAND, CALIFORNIA

PROJECT NO. D000-300	DRAWN BY TLA 11/28/00
FILE NO. 0276-1	PREPARED BY TLA
REVISION NO. 1	REVIEWED BY

Delta
Environmental
Consultants, Inc.