









ASSESSOR'S MAP 4

Code Area Nos. 17-001

(A) P.M. 805B 2/20/14-17

109

SCALE: 1" = 60'

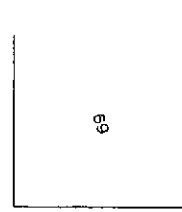 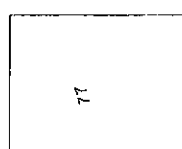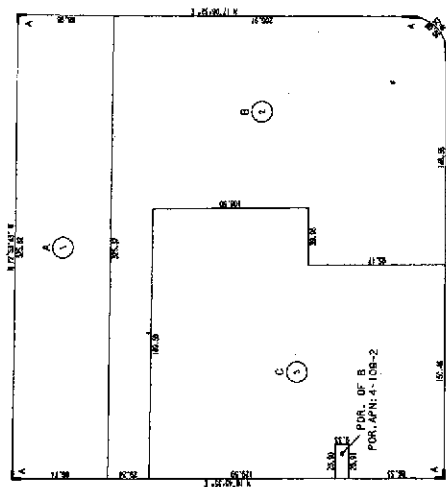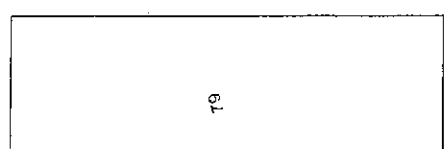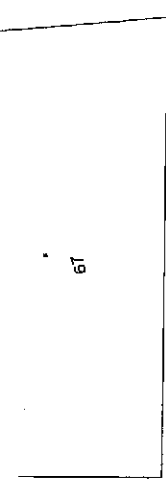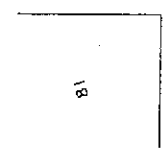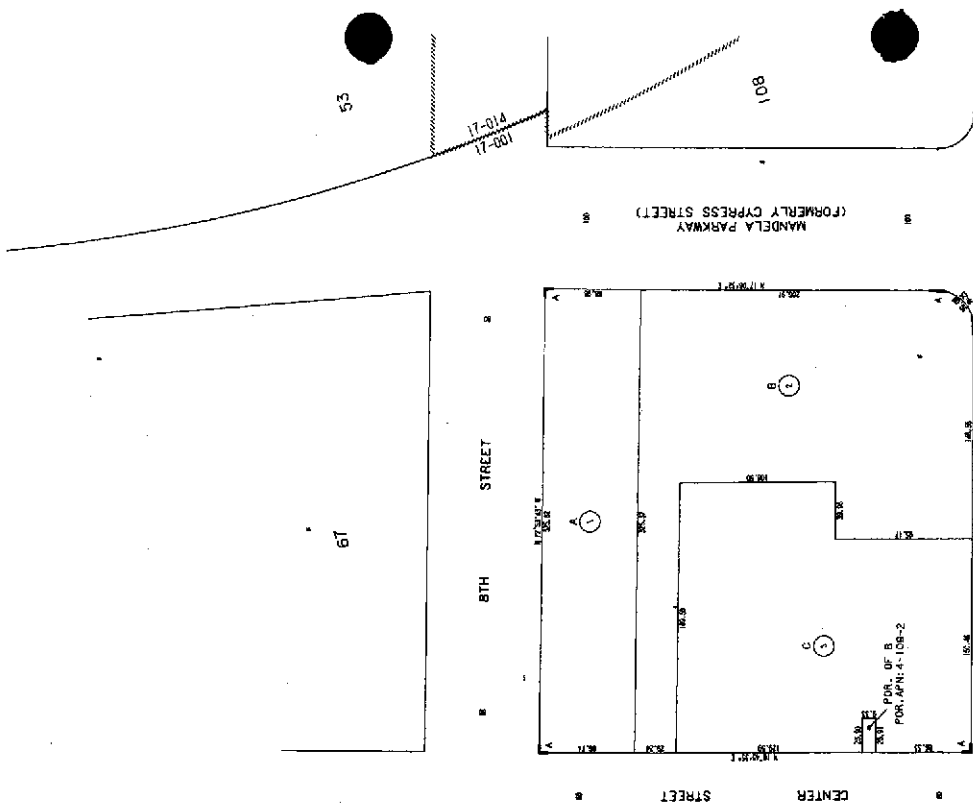

REVISIONS: 09-11-03 EQ

FORMERLY: POR, B.K. 07

ACM: SBE: Z0 REF: .

HPN: 3

IND PG: .

ASSESSOR'S MAP 4


Code Area Nos. 17-001 17-014

(A) PM. 8059 270/12-13

MANDELA PARKWAY
(FORMERLY CYPRESS STREET)

108

SCALE: 1" = 60'

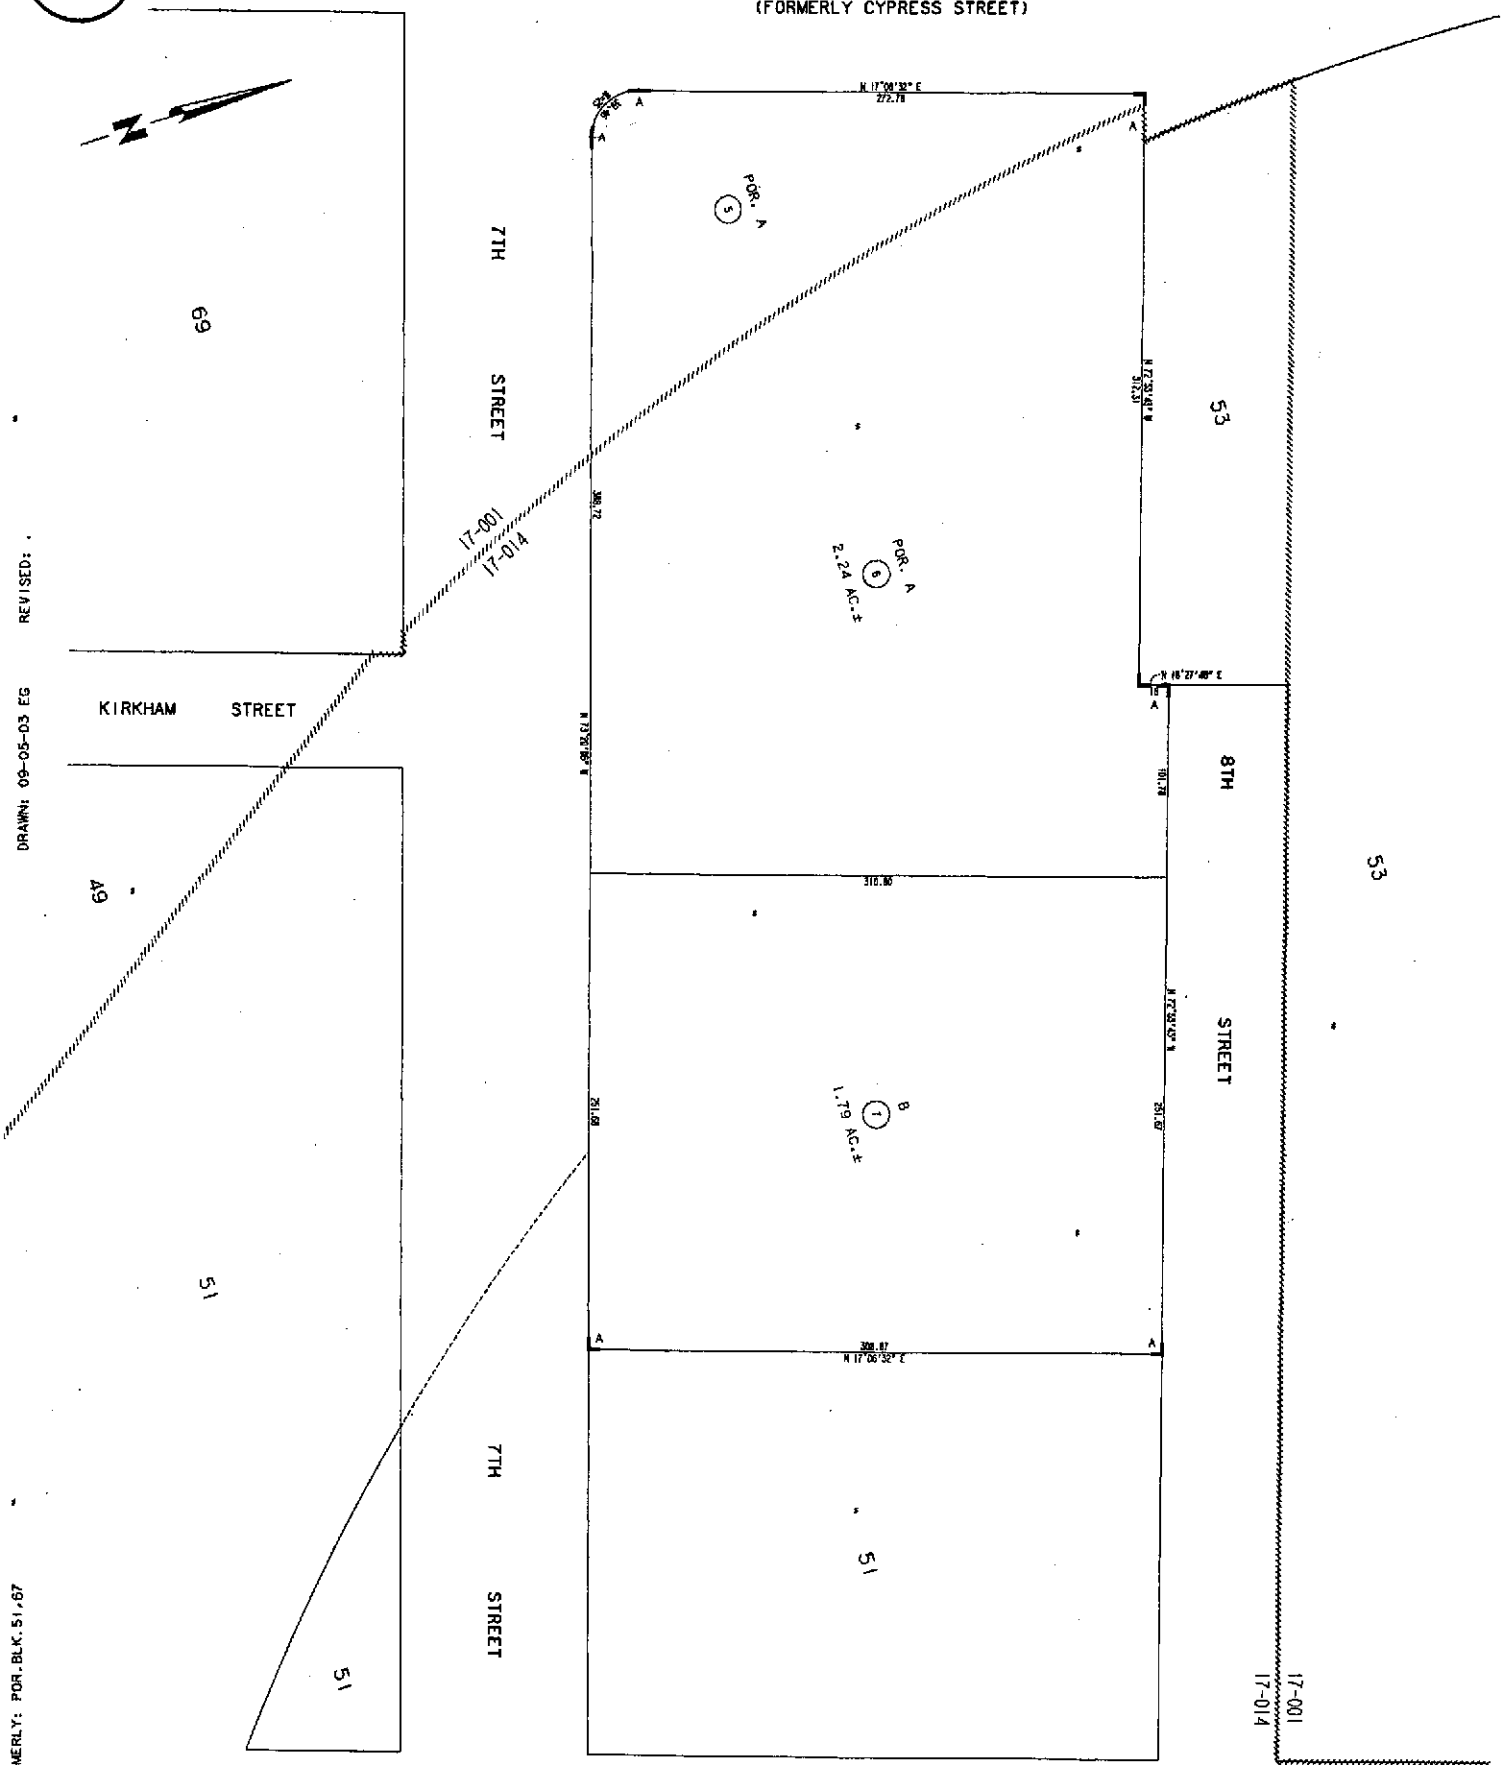

REVISSED: DRAWN: 09-05-03 EG

FORMERLY: POR. BLK. 51, 67