

RD 2532

**Environmental, Energy & Software Services**

Northern California Office  
7977 Capwell Drive, Suite 100  
Oakland, CA 94621  
(510) 638-8400  
Fax: (510) 638-8404

Los Angeles Office  
1541 Wilshire Blvd., Suite 516  
Los Angeles, CA 90017  
(213) 353-1240  
Fax: (213) 353-1244



# FAX TRANSMITTAL

**To:** Amir Gholami **From:** Trevor Bausman  
Alameda County Environmental Health **Date:** 4/13/2005  
1131 Harbor Bay Parkway **Pages:** 1  
Suite 250 **Fax No.:** (510) 337-9335  
Alameda CA 94502-6577

**Re:** Phase II / Piezometer Well Installation

*The following items are included:*

- Draft Report
- Prints / Drawings
- Records
- Invoice
- Final Report
- Change Order
- Specifications
- Other
- Survey Documents
- Analytical Results
- Software

**Comments:**

Attached is the revised Proposed Soil Boring locations as requested in your March 28, 2005 letter for the former Fleischmann's Yeast facility located at 921 98th Avenue, Oakland.

*Transmitted as checked below:*

- For Approval
- For Your Use
- As Required
- Approved as Submitted
- Approved as Noted
- Returned for Corrections
- Resubmit for Approval
- Submit for distribution
- As Corrected
- Returning loaded items
- Other


*Original will follow via:*

- By US Mail
- By Express Mail
- Hand Delivered
- No Original to follow

**Distribution:**

**Signed:**

*Trevor Bausman*

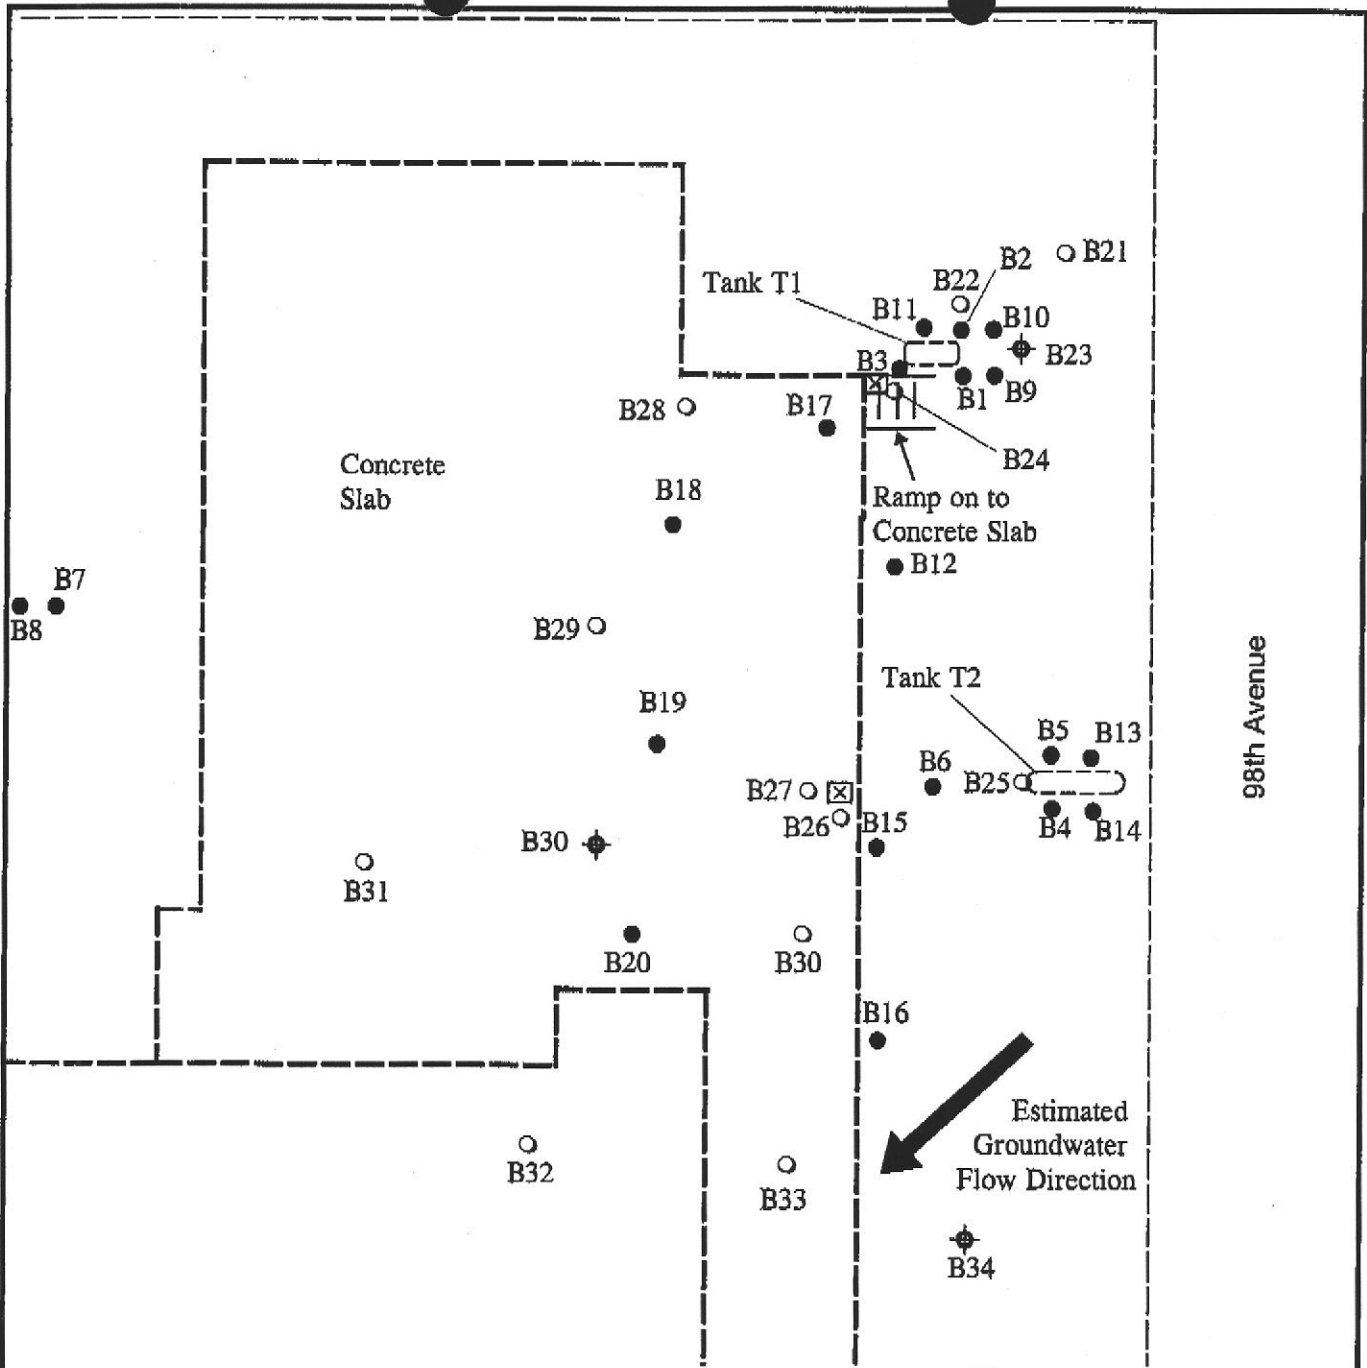

Title: **Proposed Soil Borings**  
**921 98th Avenue**  
**Oakland, California**

Figure Number: 2      Scale: 1" = 50'

Project Number: 6725-001-05      Drawn By: TRB

Date: 4/08/05



7977 Capwell Drive, Suite 100  
 Oakland, California 94621  
 (510) 638-8400 Fax: (510) 638-8404



**LEGEND**

- - Proposed ACC Soil Boring Location
- ⊕ - Proposed Soil Boring / Piezometer Well Location
- - ACC Boring Location
- ⊖ - Former UST Location
- ⊠ - Former Dispenser
- - Property Fence Line

