

ASSESSOR'S MAP 49

Code Area No. 14-000

(Bk. 4Pg.13)

MAP OF A PORTION OF THE COGGESHALL TRACT LYING WEST OF SAN PABLO AVI
 MAP OF PART OF PLOT 6 KELLERSBERGER'S SURVEY OF V. & D. PERALTA RANCHO
 RANCHO'S OF V. & D. PERALTA (Bk.17Pg.12)

(Bk.19Pg.68)


1027

PAGE 2

Scale: 1" = 50'

1178

WORK PRINT 2000-01 ROLL
 2002-03

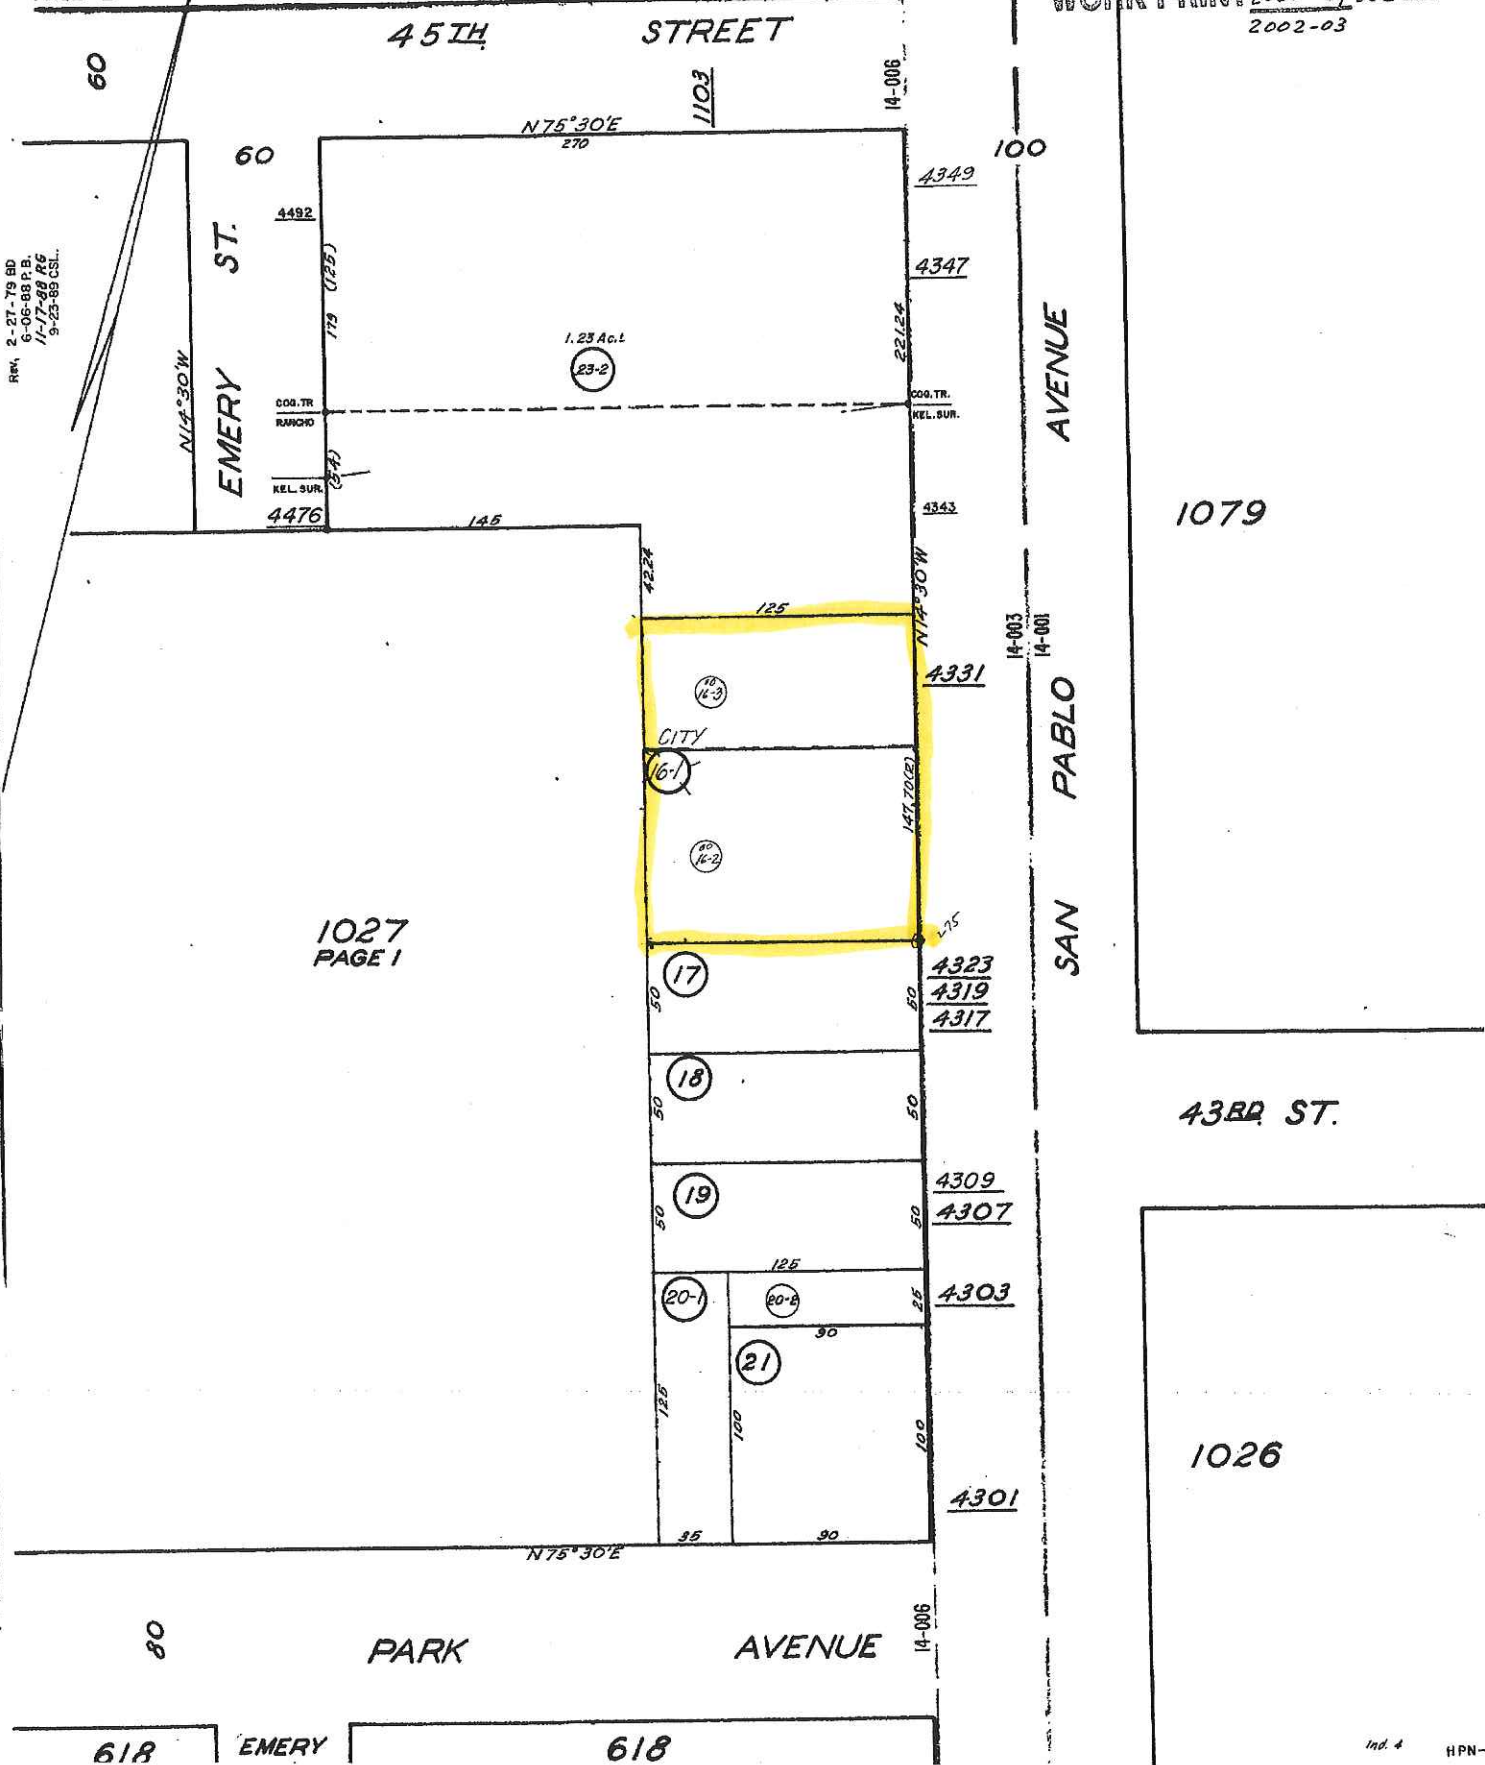

REV. 2-27-79 BD
 6-06-88 P.B.
 1/27-88 C.S.
 9-25-88 C.S.

EMERY ST.
 N14°30'W

SAN PABLO AVENUE
 N14°30'W

1027
 PAGE 1

1079

43RD ST.

1026

618

EMERY

618

49-1178-3

49-1079-23

more...

Stre

49-1539-4-2

CVS Parcel

49-1027-39

49-10

Former Fire Station
4331 San Pablo Ave

Former UST

Former Fire Station
Building

MW-1
CONCRETE
PAD

49-1027-37-1

49-1027-37-2

49-1539-5

49-1027-38

SAN PABLO AV

123

