

# Erler & Kalinowski, Inc.

Consulting Engineers and Scientists

1730 South Amphlett Boulevard, Suite 320  
San Mateo, California 94402-2714  
(650) 578-1172  
Fax (650) 578-9131

## FACSIMILE TRANSMISSION COVER SHEET

TO: Susan L. Hugo                      FROM: Derby Davidson, P.E.  
FIRM: Alameda County                PROJECT: Simeon  
DATE: 03 October 2000                PROJECT NO: 990016.00

TELECOPIER NUMBER OF ADDRESSEE: 510-337-9335

NUMBER OF PAGES TRANSMITTED, INCLUDING COVER SHEET: 2

- |                                                               |                                                                      |
|---------------------------------------------------------------|----------------------------------------------------------------------|
| <input type="checkbox"/> Report                               | <input type="checkbox"/> As Requested                                |
| <input type="checkbox"/> Letter                               | <input type="checkbox"/> For Approval                                |
| <input type="checkbox"/> Memorandum                           | <input type="checkbox"/> For Review and Comment                      |
| <input checked="" type="checkbox"/> Other, as described below | <input checked="" type="checkbox"/> For Information and Coordination |


DESCRIPTION: Figure showing landscape areas in Area A

REMARKS:

Please call to discuss.

*10/3/00*  
*cc: talked to Derby Davidson*  
*need additional precaution*  
*(starting to fill)*  
*q Pauli*  
*(oft) only*  
*address # 2*  
*put in written record in city of Emeryville me stop shop*

Scale: 1"=60'

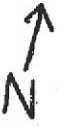

DRAFT

Overland Extension


NEW PARKING GARAGE


RENOVA BUILDING

NEW OFFICE BUILDING


64th Street

Next to building, sidewalk, & curb,  
less than 3 feet of clean soil cover,  
not acceptable as cap

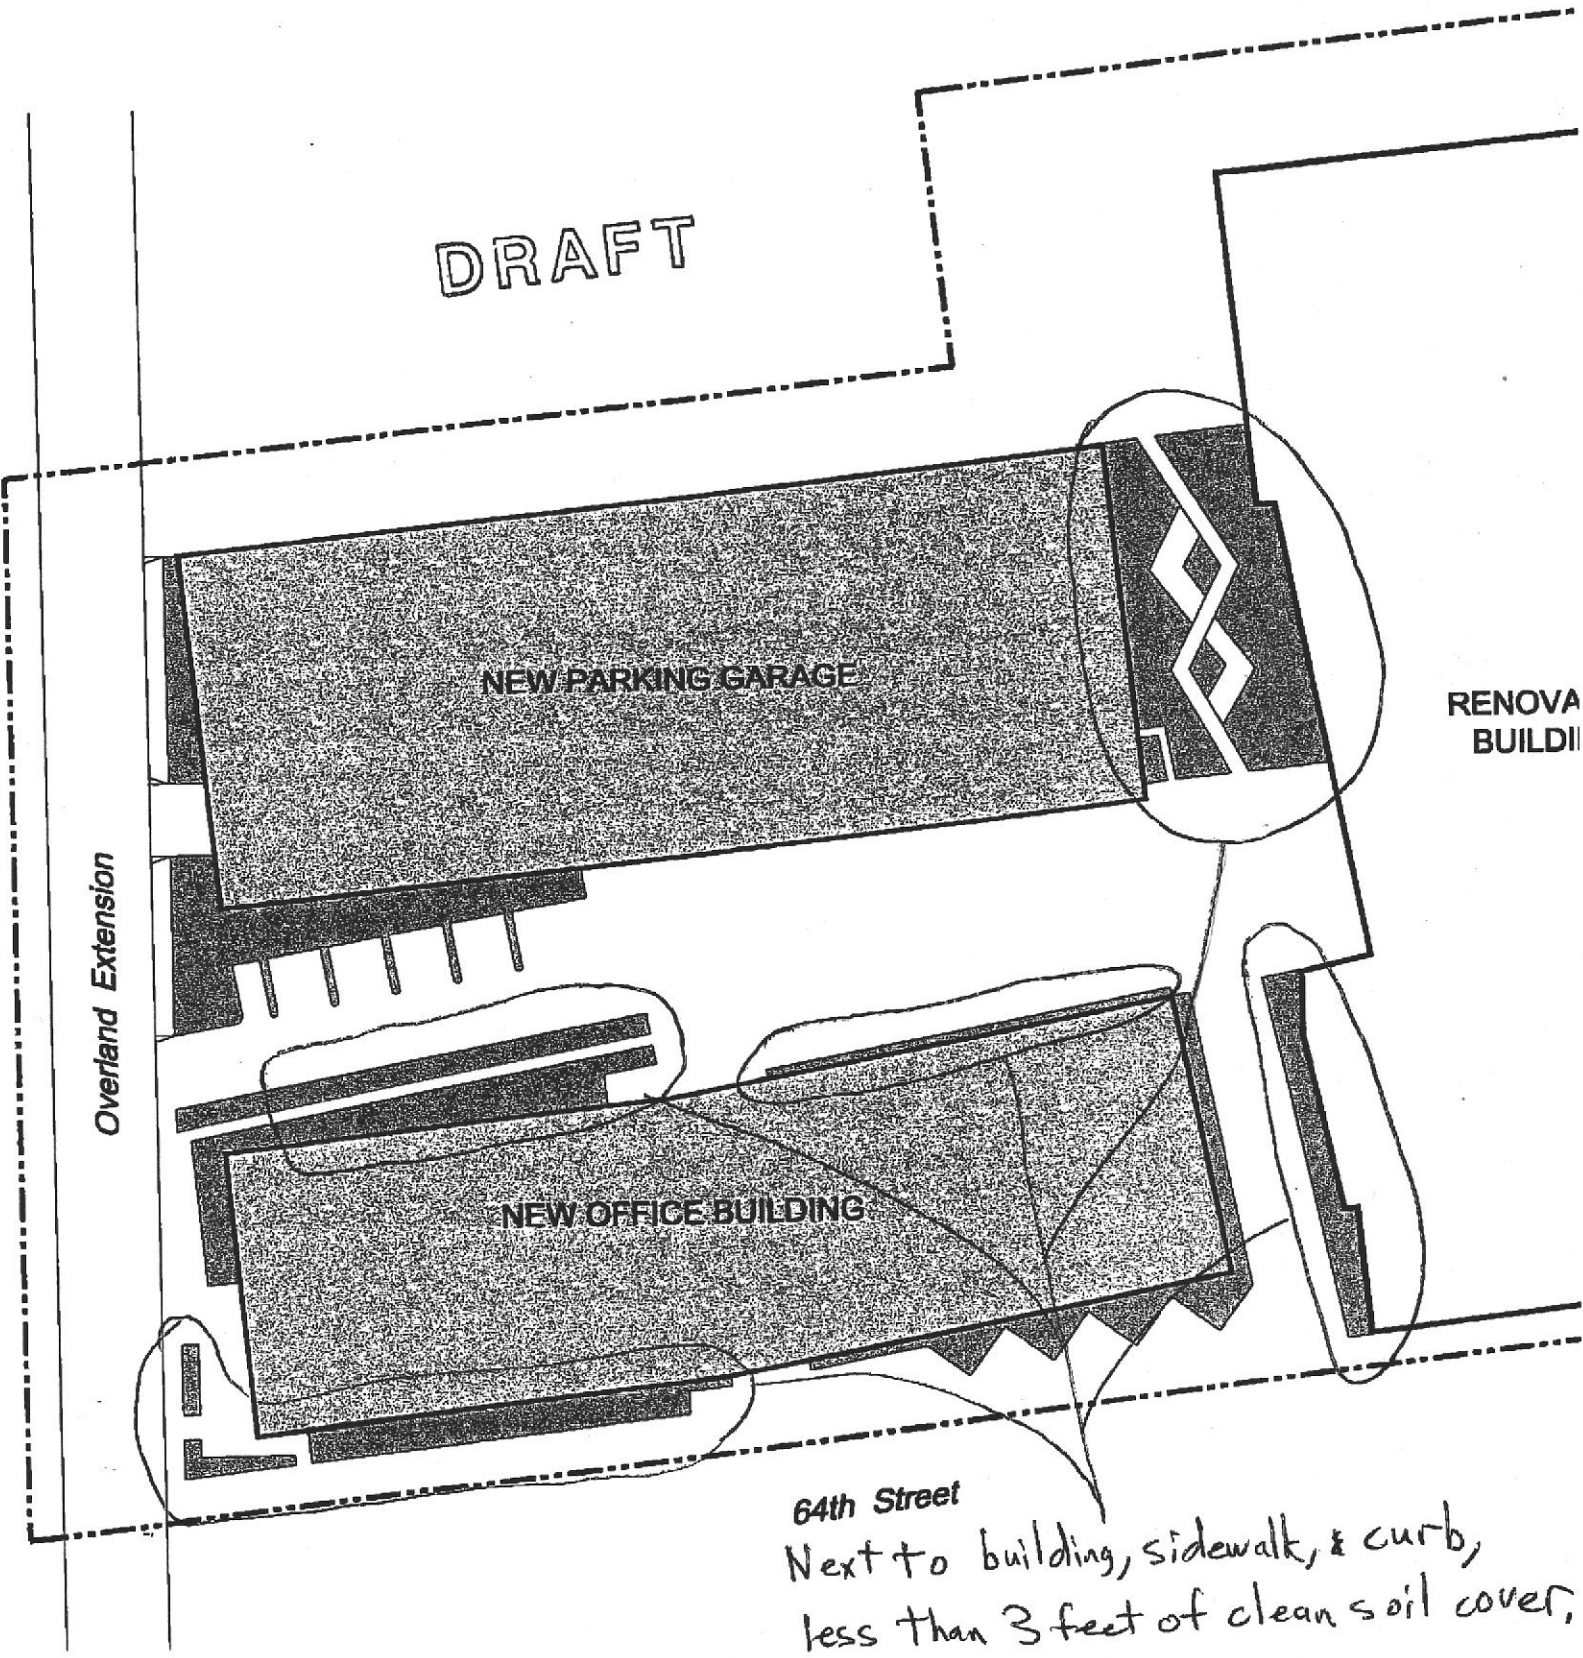

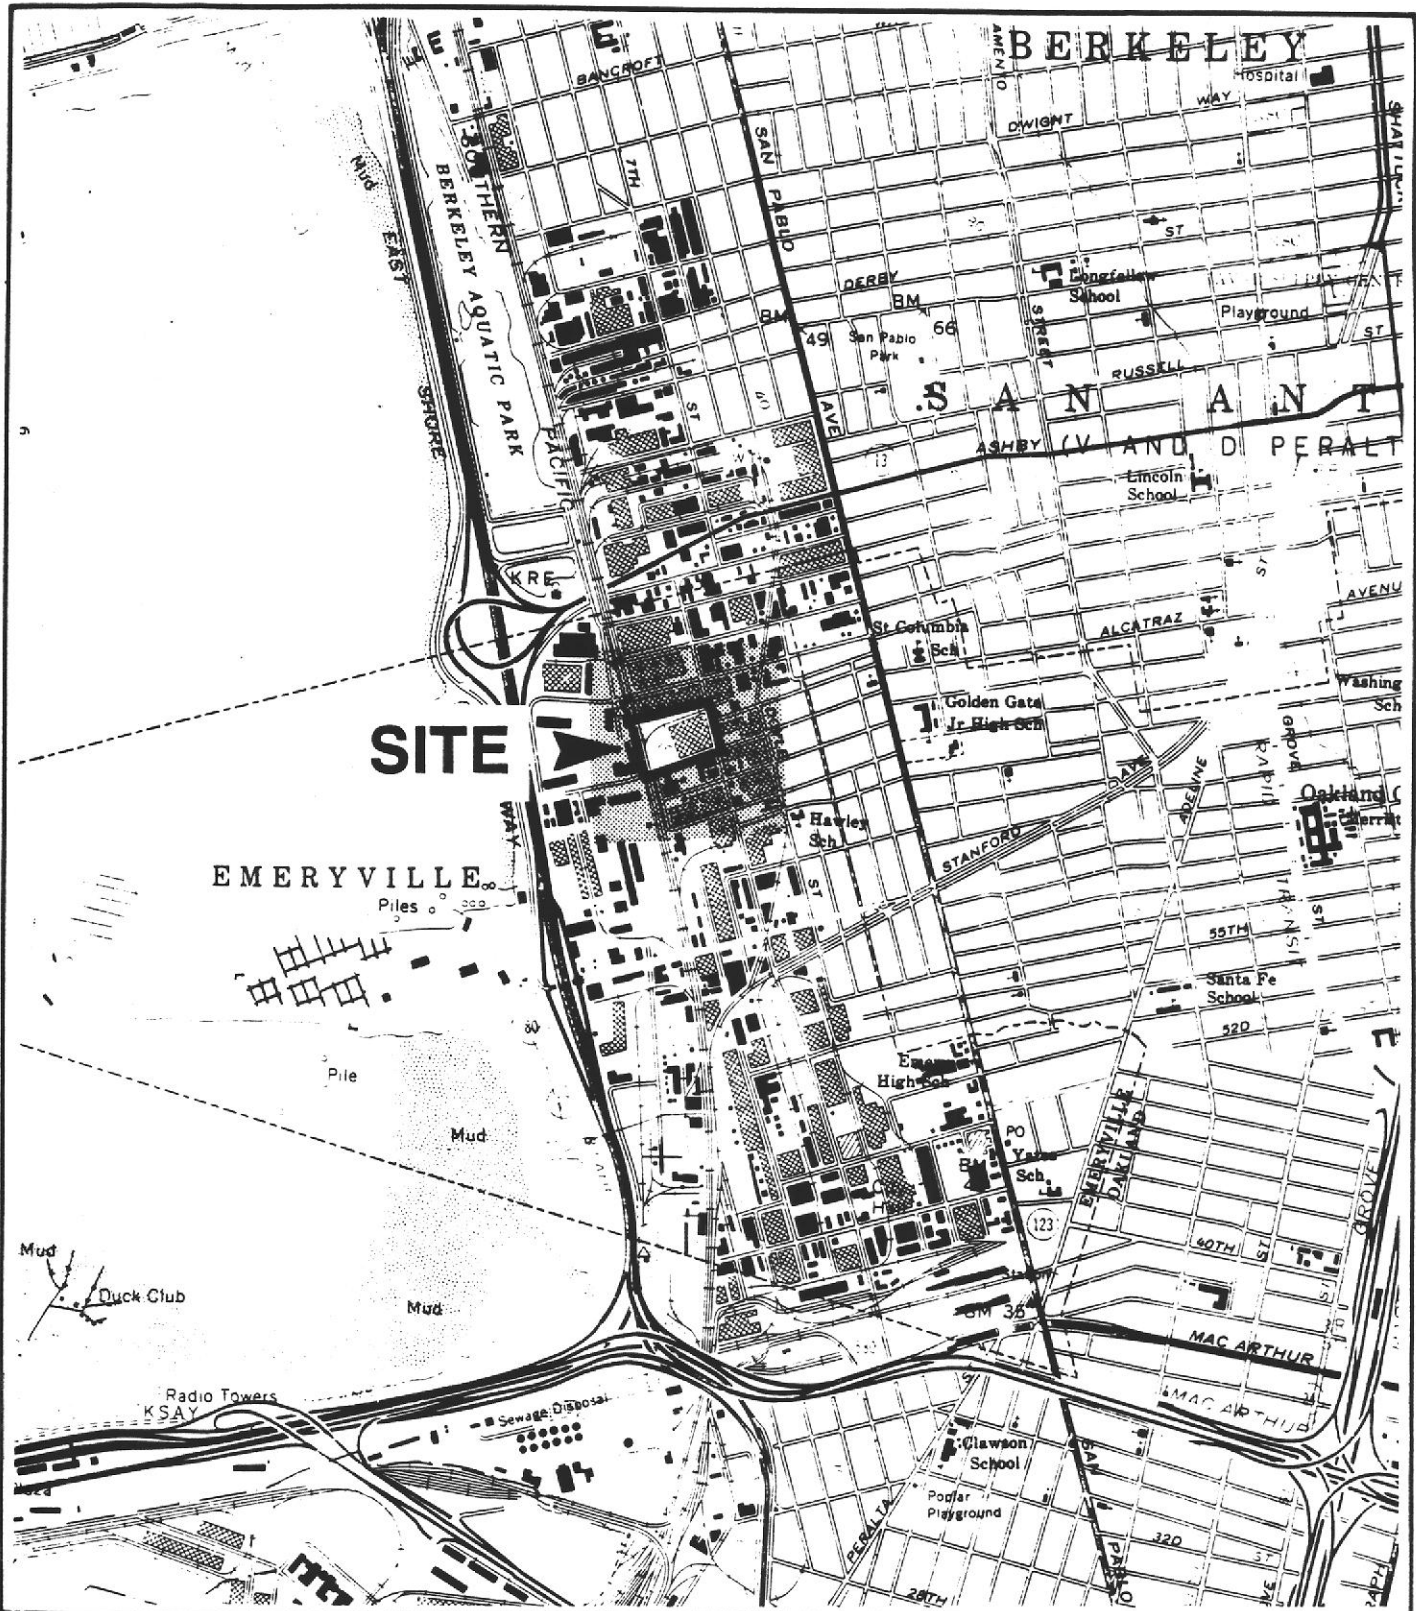

REFERENCE: USGS 7.5 MINUTE SERIES  
OAKLAND WEST QUADRANGLE 1980

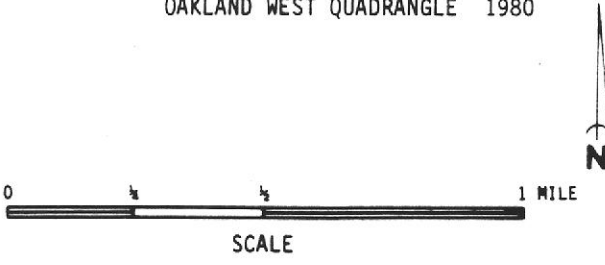

**ENSR**

SITE LOCATION MAP  
MISSION TAYLOR PROPERTIES  
1410 64th STREET  
EMERYVILLE, CALIFORNIA

DRAWN BY: <i>mr</i>	DATE: 0110 91	PROJECT NO.: 4682-001
CHK'D BY: <i>cd</i>	REVISED:	DWG.NO.: FIGURE 1