


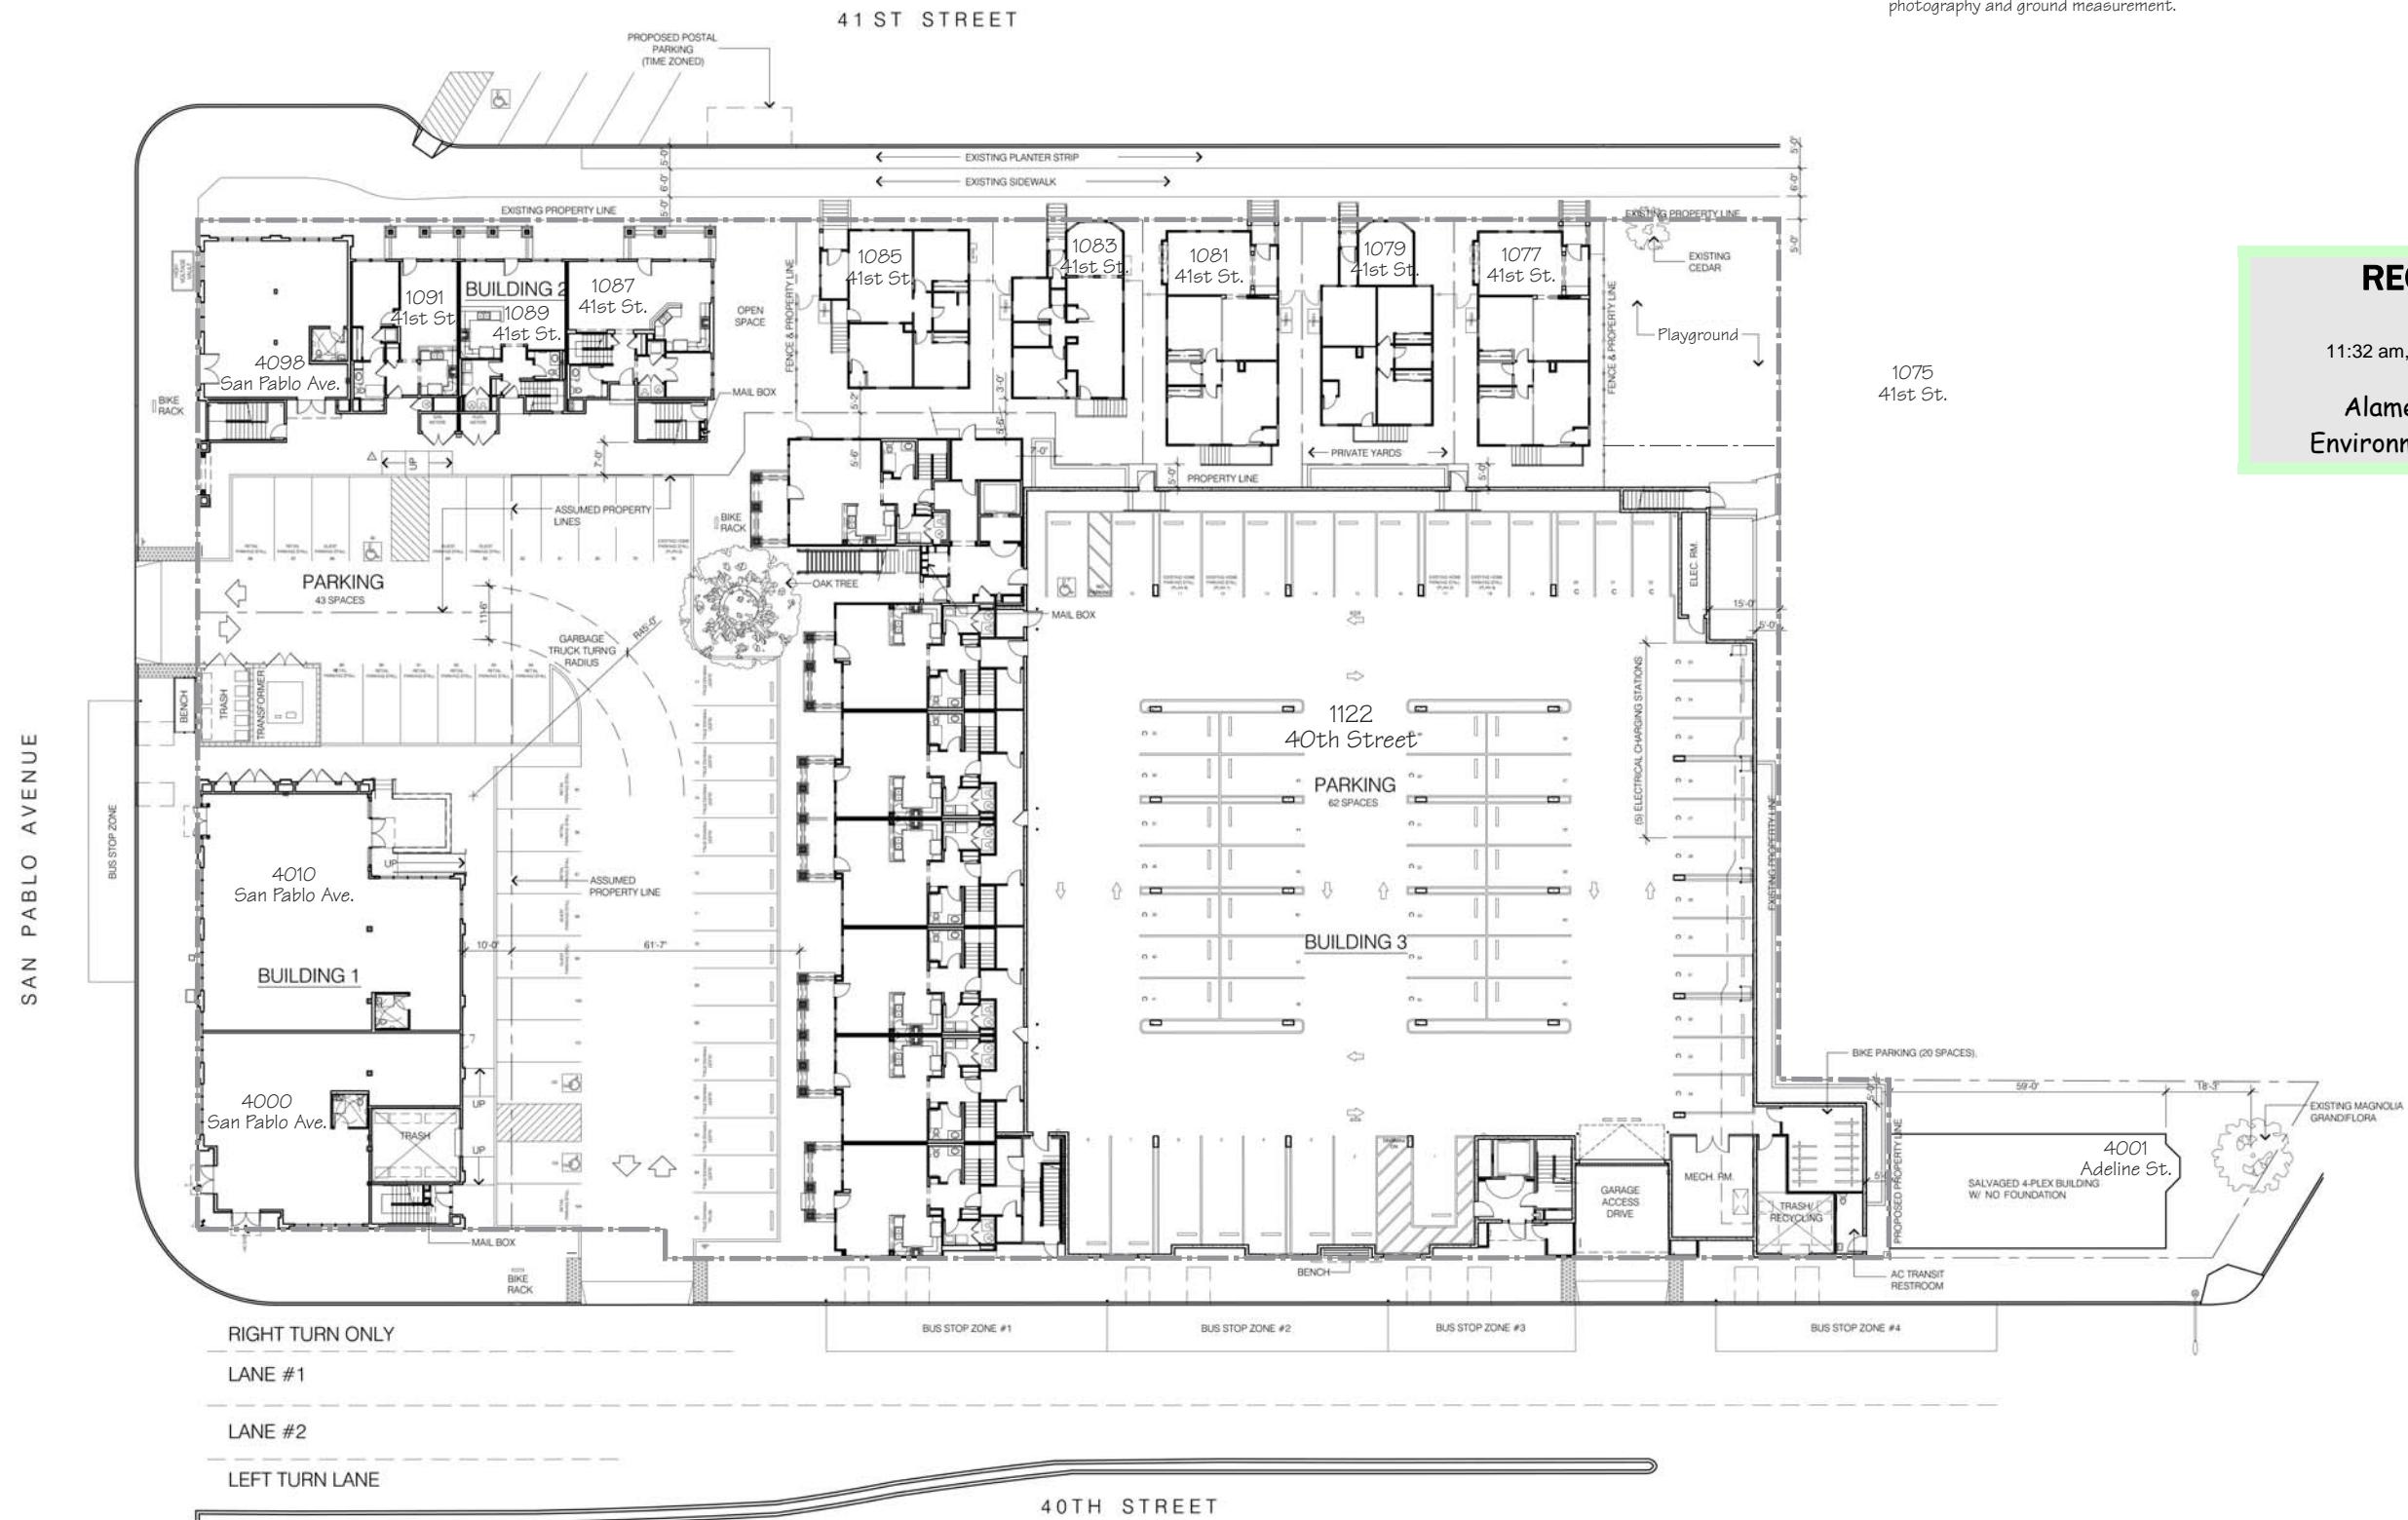

Base Map:
 This base map was prepared from various resources, including information provided by Hunt Hale Jones Architects (Project # 429001.00, Revision Date 12.03.08,) aerial photography and ground measurement.



RECEIVED

11:32 am, Nov 09, 2009

Alameda County
Environmental Health

PLAN OF REDEVELOPED SITE
 Oak Walk Redevelopment Project
 Emeryville, California

FIG 3

The San Joaquin Company Inc.

Project Number: 0004.086

Drawn by: GNM | Date: 07/20/09