


103037

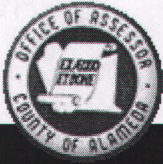

COUNTY OF ALAMEDA
Assessor's Office
Property Value System

[Help](#)

[New Query](#)

[History](#)

[Value](#)

[Transfer](#)

[Map](#)

[Glossary](#)

Parcel Number: **O-435-10-6** Inactive: **N** Lien Date: **01/01/2008** Owner: **THE VUKASIN FAMILY LIMITED PARTNERSHIP**

Property Address: **54 EMBARCADERO CV, OAKLAND, CA 94606**

[Parcel History](#)

Mailing Name		Historical Mailing Address	Document Date	Document Number	Value From Trans Tax	Parcel Count	Use
THE VUKASIN FAMILY LIMITED PARTNERSHIP	List Owners	260 OAK ST , OAKLAND, CA 94607-4512	05/26/2000	2000-160838		2	4100
VUKASIN FAMILY LIMITED PARTNERSHIP	List Owners	260 OAK ST , OAKLAND, CA 94607-4512	08/19/1999	1999-318423		1	4100
VUKASIN FAMILY LIMITED PARTNERSHIP	List Owners	260 OAK ST , OAKLAND, CA 94607-4512	12/30/1998	1998-456255		8	4100

All information on this site is to be assumed accurate for property assessment purposes only, and is based upon the Assessor's knowledge of each property. Caution is advised for use other than its intended purpose.

The Alameda County Intranet site is best viewed in Internet Explorer Version 5.5 or later. Click [here](#) for more information regarding supported browsers.

Copyright © 2001 Alameda County



COUNTY OF ALAMEDA
Assessor's Office

Property Value System

[Help](#)

[New Query](#)

History

Value

Transfer

Map

Glossary

Parcel Number: **O-435-10-5** **Inactive:Y** Lien Date: **01/01/2008** Owner: **VAKASIN FAMILY LIMITED PARTNERSHIP**

Property Address: **54 EMBARCADERO W, OAKLAND, CA 94607**

[Parcel History](#)

Mailing Name		Historical Mailing Address	Document Date	Document Number	Value From Trans Tax	Parcel Count	Use
VAKASIN FAMILY LIMITED PARTNERSHIP	List Owners	260 OAK ST , OAKLAND, CA 94607-4512	07/21/1998	1998-255856		1	4100
VUKASIN GEORGE J & SONJA L TRS	List Owners	2410 ROYAL OAKS DR , ALAMO, CA 94507-2225	11/09/1995	1995-263781		1	4100
VUKASIN GEORGE J & SONJA L c/o EDWARD PIKE CO	List Owners	PO BOX 689 , ORINDA, CA 94563-0804	09/16/1987	1987-255949		1	4100
S P TRANSPORTATION COMPANY	List Owners	54 EMBARCADERO W , OAKLAND, CA 94607	03/01/1978	TRAN-315		1	4100
S P TRANSP CO 872-1-84S-61	List Owners	54 EMBARCADERO W , OAKLAND, CA 94607	03/01/1978	TRAN-314		1	4100
S P TRANSP CO 872-1-845-61	List Owners	54 EMBARCADERO W , OAKLAND, CA 94607	03/01/1978	TRAN-313		1	4100

All information on this site is to be assumed accurate for property assessment purposes only, and is based upon the Assessor's knowledge of each property. Caution is advised for use other than its intended purpose.

The Alameda County Intranet site is best viewed in Internet Explorer Version 5.5 or later. Click [here](#) for more information regarding supported browsers.

Copyright © 2001 Alameda County

Parcel History:

Formerly : O-435-10-3

Now : O-435-10-6

[Close Window](#)

ASSESSOR'S MAP O

Code Area Nos. 17-022


435 Scale: 1"=100'

OAKLAND AND VICINITY (BOARDMAN) (Bk. 17 Pg. 14)

PARCEL MAP 1461 (Bk. 84 Pg. 13) TR. 6619 210/65

BOOK I

Drawn: 2-66 R.H.S. Revised: 5-18-79 RM
12-31-87 RG
5-23-88 CSL
6-24-88 CSL
4-13-89 CSL

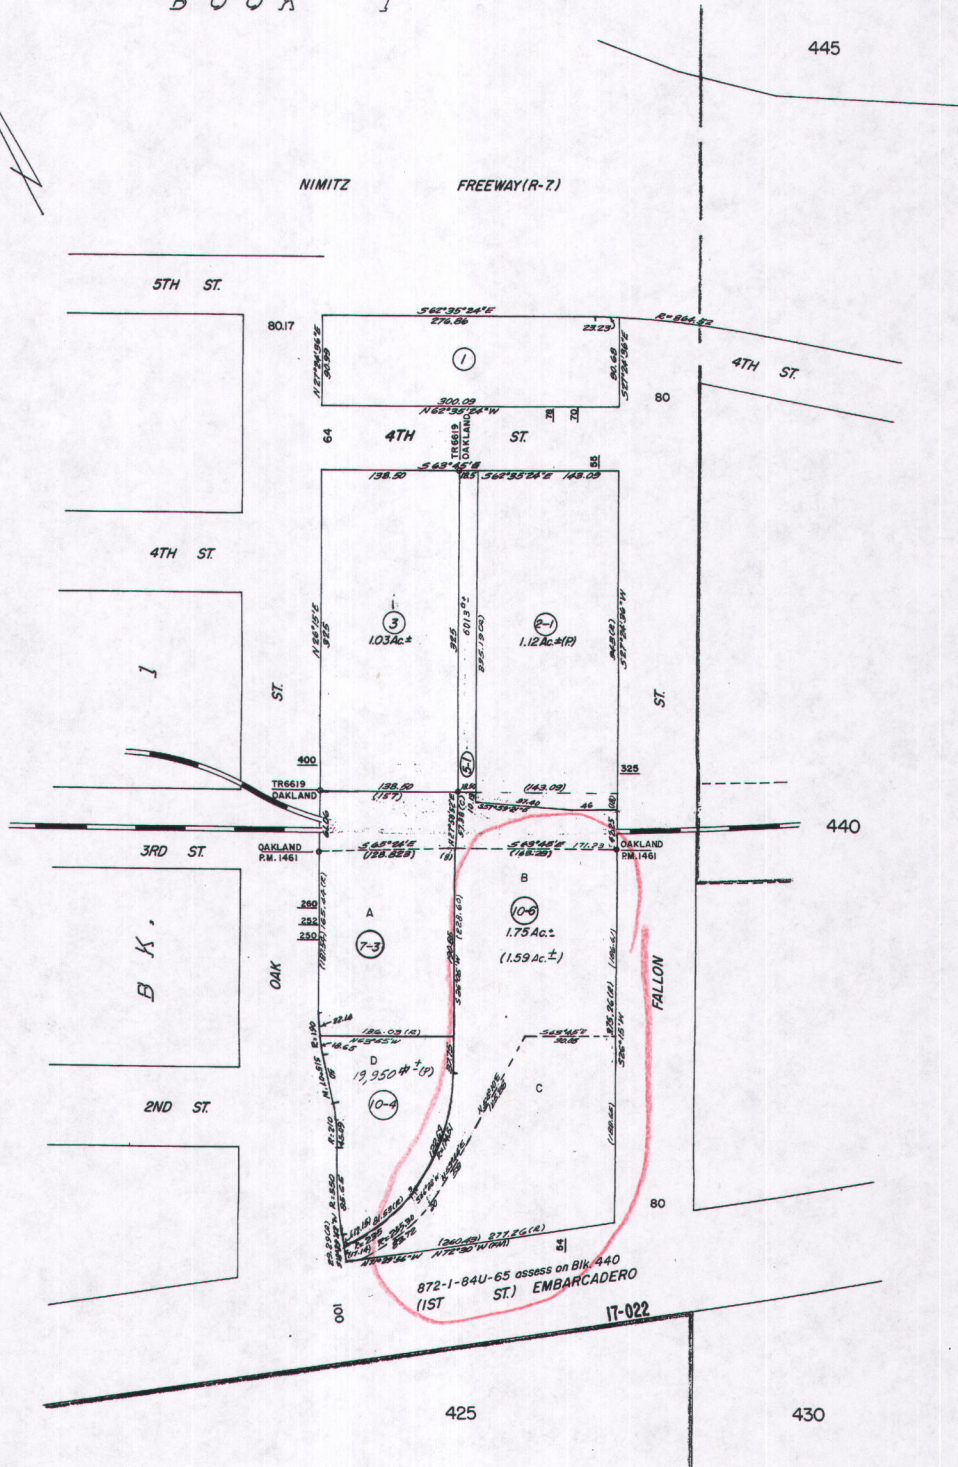

Formerly: Bk. 110 B ptn. Bk. 108

A.C.M.

Reference:

HPN 10-