



Ms. eva chu
Alameda County Health Agency
1131 Harbor Bay Parkway, 2nd Floor
Alameda, California 94502

December 6, 2000

ENVIRONMENTAL
PROTECTION
00 DEC -8 PM 11:05

**Addendum to the Workplan for Additional Subsurface Investigation at the AC Transit
1177 47th Street Facility Emeryville, California**

Dear Ms. chu:

On behalf of AC Transit, , Safety-Kleen Consulting (SKC) has prepared this letter to describe additional site characterization work to be completed at the above referenced AC Transit facility. In a letter dated May 24, 2000 the ACHCS requested that additional soil and groundwater samples be collected in the vicinity of Tank Farm No. 2 formerly located at the facility. In response to the ACHCS request, four additional soil borings will be installed in the vicinity of the former tank farm. One boring will be installed west of the former tank farm, one soil sample will be collected at the capillary fringe and one grab groundwater sample will be collected for laboratory analysis. Three additional soil borings will be installed within the extent of the former tank farm for collection of soil samples. Samples will be submitted for laboratory analysis of diesel by USEPA Method 8015 and gasoline, benzene, toluene, xylene, ethylbenzene and MTBE by USEPA Method 8021.

The approximate location of the four proposed soil borings is presented on the attached figure. The installation of the borings will be scheduled to coincide with soil boring installation to be performed in accordance with the document "Workplan for Additional Subsurface Investigation at the AC Transit 1177 47th Street Facility Emeryville, California", dated August 8, 2000.

If you have any questions feel free to me at (510) 337-8660.

Sincerely,


Brad Wright, RG, CHG
Senior Geologist

soil & GW samples should also be
qualified &
analyzed for TPH standard solvent, TPH_{HC},
TPH AIF and Ethylene Glycol and H₂O₂

Attachment


cc. Suzanne Patton, AC Transit



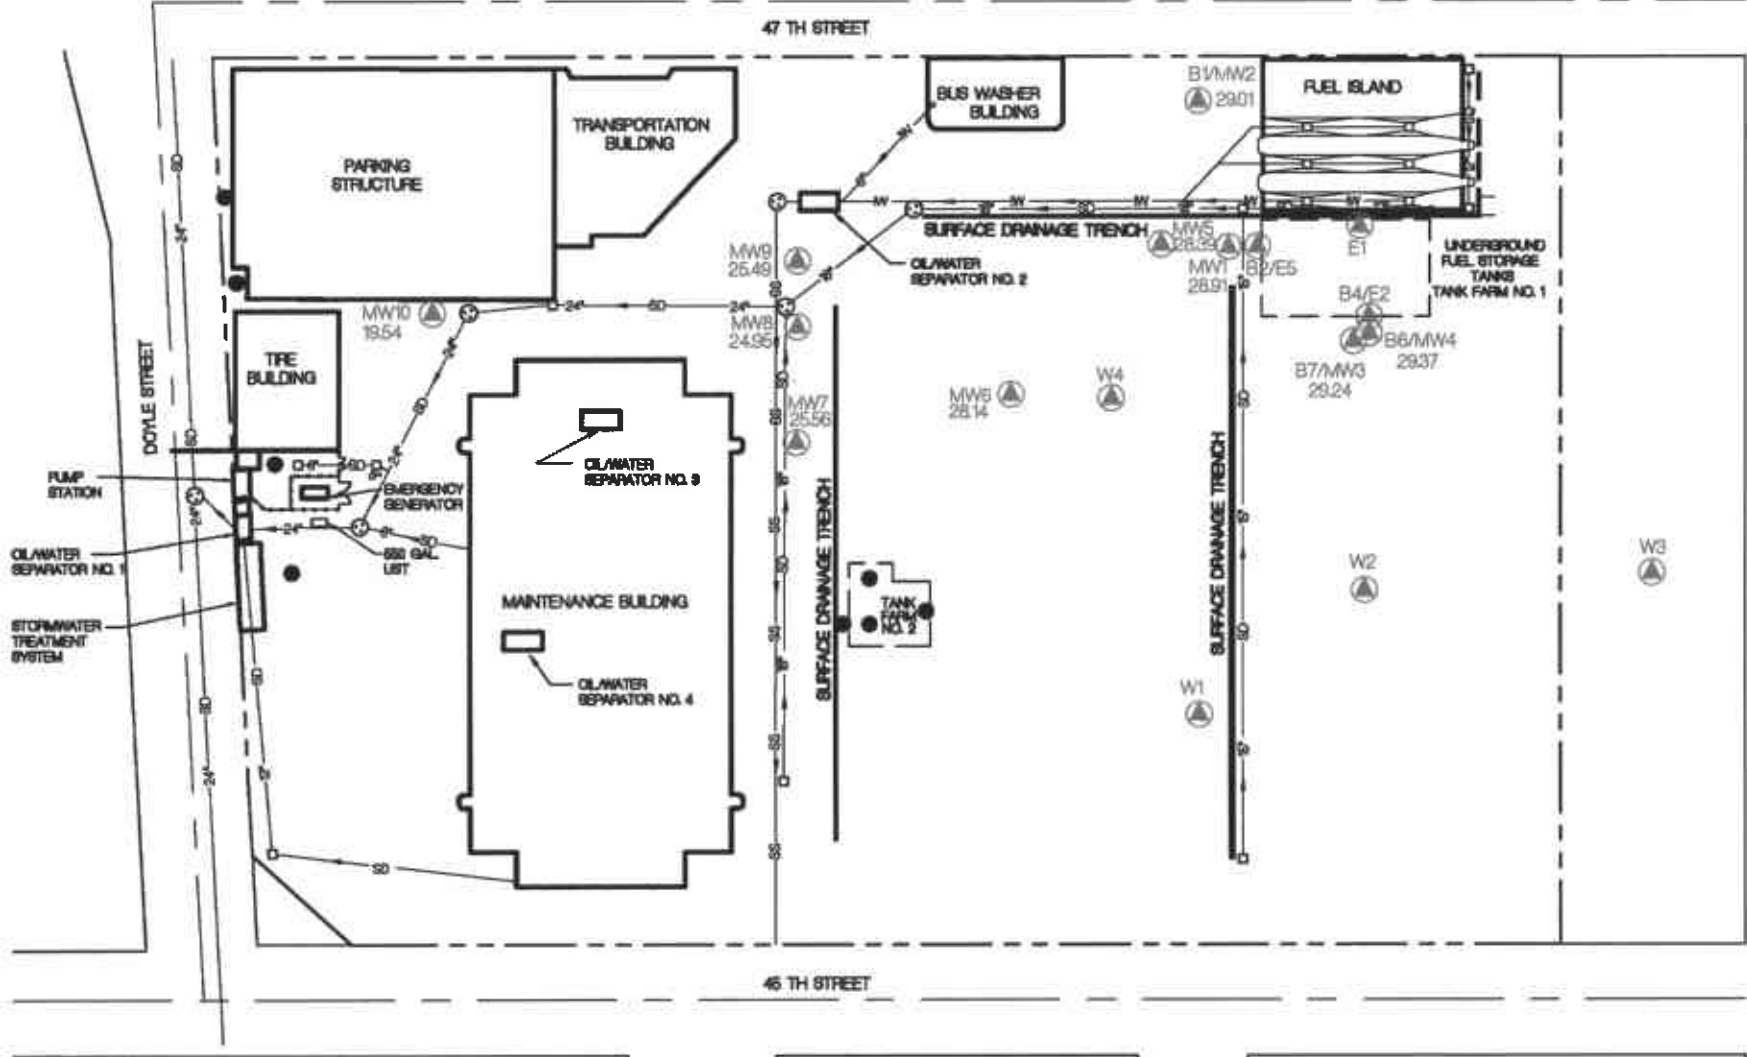

LEGEND

- ☉ MANHOLE
- ☐ CATCH BASIN
- ▲ MONITORING WELL
- PROPOSED GRAB GROUNDWATER BORING
- SD— STORM DRAIN PIPELINE
- SS— SANITARY SEWER PIPELINE
- IW— INDUSTRIAL WASTE PIPELINE
- CHAIN LINK FENCE

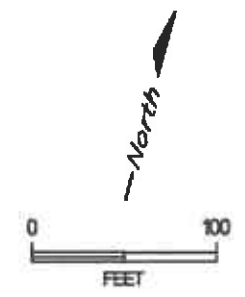

BY	DATE
WFB	11-28-00
CHECKED	
APPROVED	
APPROVED	
APPROVED	



EMERYVILLE FACILITY - OAKLAND CALIFORNIA

FIGURE 1

AC TRANSIT - PROPOSED BORING MAP

SCALE: 1" = 100'

DWG. NO: 792551-006