

1058
FILE



6602 Owens Dr. Suite 100
Pleasanton, California 94588
www.atc-enviro.com
925.460.5300
Fax 925.463.2559

June 13, 2005

Mr. Donald Hwang
Alameda County Department of Public Health
1131 Harbor Bay Parkway, Suite 250
Alameda, California 94502

Re: Work Plan Addendum – Site Assessment Activity
76 Service Station No. 6129 / WNO 4583
ATC Project No. 75.75118.4583 / 75W02
3420 35th Avenue
Oakland, California

Dear Mr. Hwang:

ATC Associates Inc. (ATC) has prepared this Work Plan on behalf of ConocoPhillips Company for the above referenced property (Figure 1). This Work Plan Addendum has been prepared to clarify the scope of services described in the *Work Plan for Additional Subsurface Site Assessment Activities* prepared by Miller Brooks Environmental Inc. dated October 11, 2004.

The Miller Brooks' Work Plan describes the completion of six soil borings and the completion of two monitor wells within two of the borings. Thus, two monitor wells and four soil borings would be completed (refer to page 3 of the Work Plan). However, Figure 2 of the Work Plan depicts three monitor well locations and three additional soil borings. The intent of the proposed activity was unclear.

To resolve the discrepancy, ATC reviewed the historic site data and now recommends four monitor wells be installed in addition to three soil borings, (refer to Figure 2 which depicts the new locations). ATC concurs with the pre-drilling, well construction, boring completion, soil/groundwater sampling, analytical analysis, and reporting aspects of the Miller Brooks Work Plan dated October 11, 2004. This document has been attached for you review.

If you have any questions regarding the contents of this work plan, please give me a call at (925) 225-7817. Mr. Thomas Kosel, the ConocoPhillips Site Manager, may also be contacted at (916) 558-7666 for additional questions.

Work Plan Addendum – Site Assessment Activity
76 Service Station No. 6129
3420 35th Avenue
Oakland, California

June 13, 2005
Page 2 of 2

Sincerely,
ATC ASSOCIATES INC.




David A. Evans
Senior Project Manager

Cc: Thomas Kosel – ConocoPhillips (electronic copy)


Attachments:



- Figure 1 – Site Vicinity Map
- Figure 2 – Site Map with Proposed Well Location
- Figure 3 – Well Construction Diagram

Miller Brooks work plan: *Work Plan for Additional Subsurface Site Assessment Activities* dated October 11, 2004

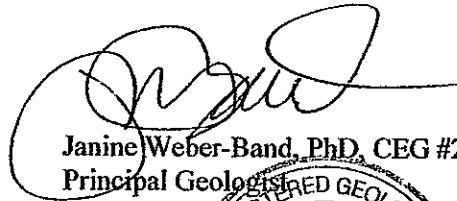

Janine Weber-Band, PhD, CEG #2286
Principal Geologist

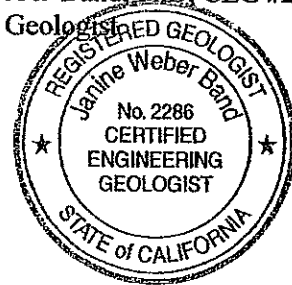

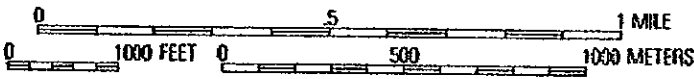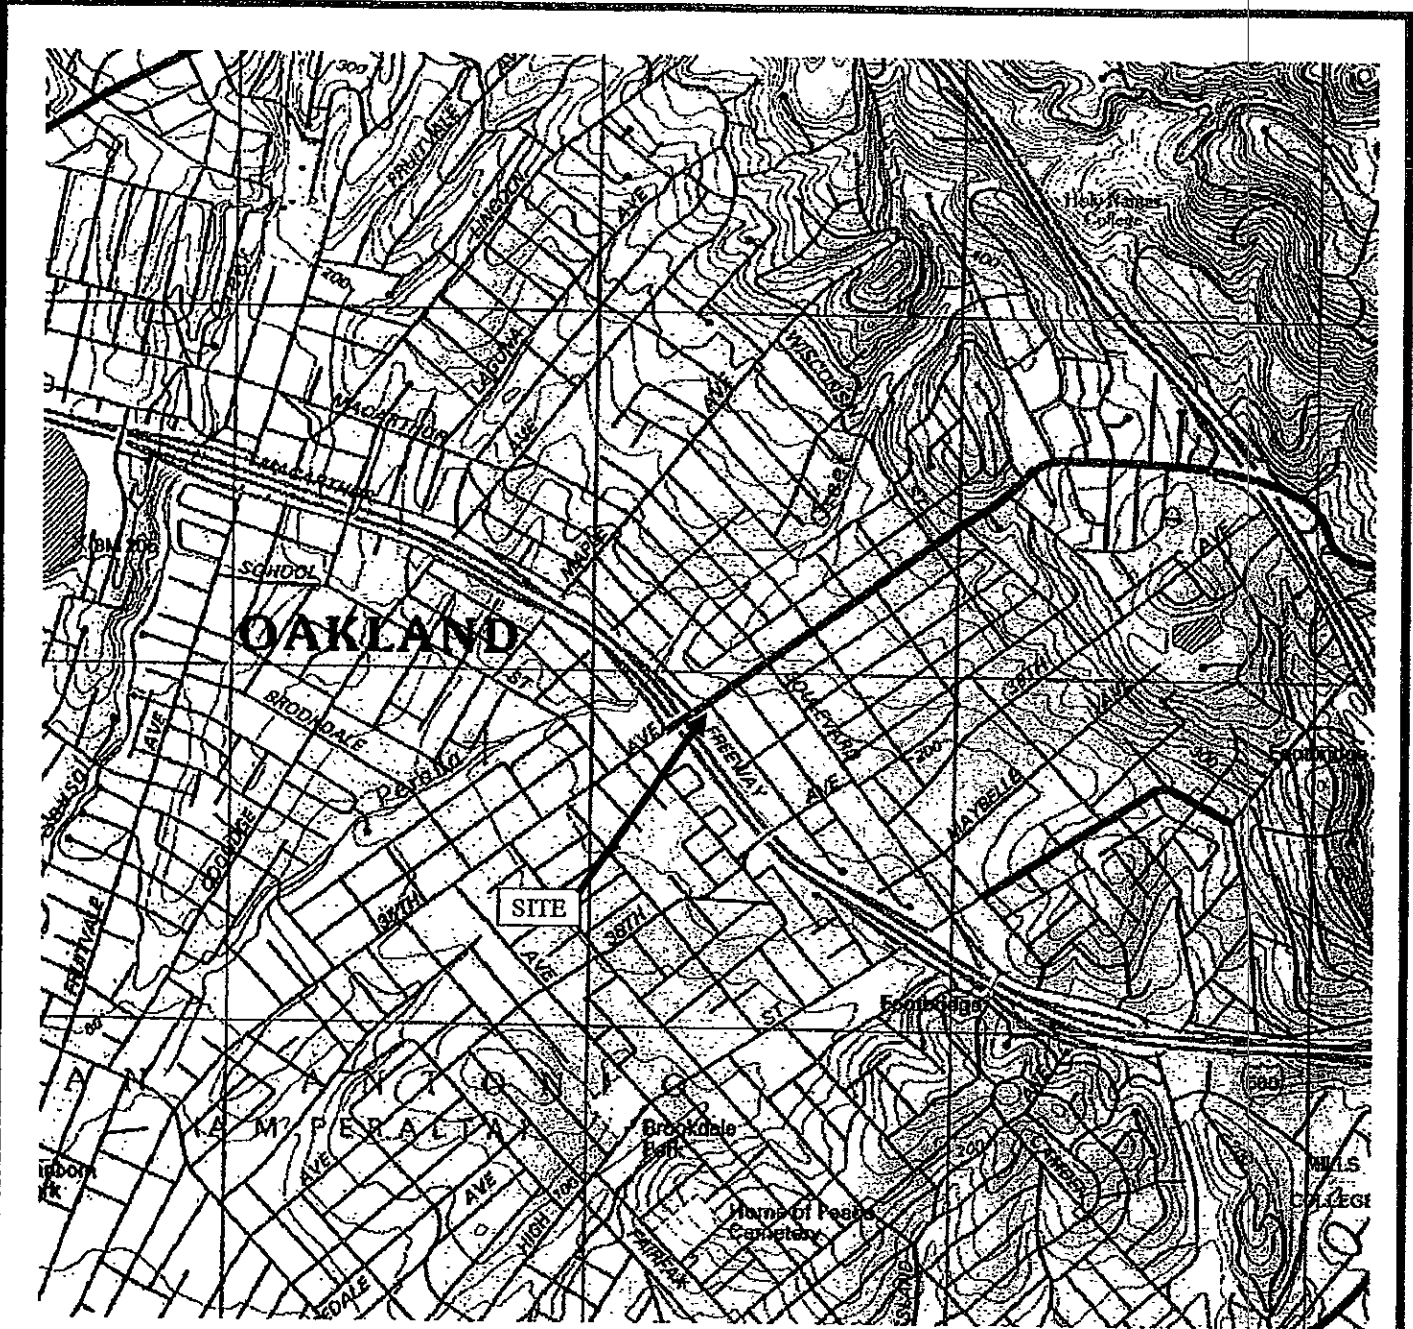

SOURCE: USGS OAKLAND WEST QUADRANGLE, CALIFORNIA (7.5 MINUTE SERIES) TOPOGRAPHIC MAP. OBTAINED FROM THE 2000 NATIONAL GEOGRAPHIC TOPOI SOFTWARE.


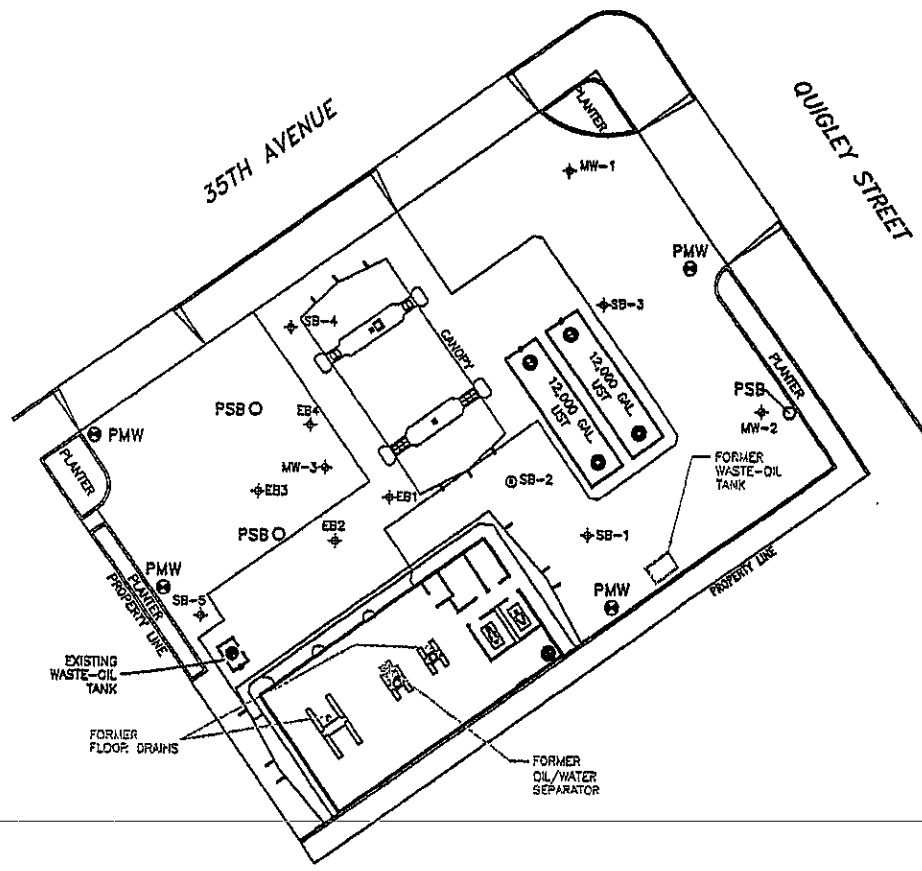
	6602 Owens Drive, Suite 100 Pleasanton, CA 94588 (925) 460-5300	
	PROJECT NO: 75.75118.4583	
DESIGNED BY: DE	SCALE: N/A	REVIEWED BY: DE
DRAWN BY: EC	DATE: 03/05	FILE: 6129 SITE VIC



FIGURE 1
SITE VICINITY MAP

 76 STATION 6129
 3420 35th AVENUE
 OAKLAND, CALIFORNIA



LEGEND

- MW-3 ⊕ GROUNDWATER MONITOR WELL
- SB-5 ⊕ SOIL BORING LOCATIONS (2003)
- SB-2 ⊕ ATTEMPTED SOIL BORING
- EB1 ⊕ SOIL BORING LOCATIONS (1990)
- PMW ⊕ PROPOSED GROUNDWATER MONITOR WELL
- PSB ⊕ PROPOSED SOIL BORING

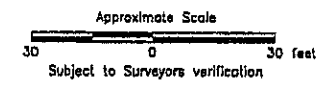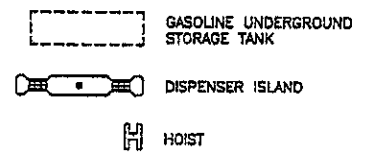


BASE MAP REFERENCE:
 MODIFIED FROM SITE PLAN SUPPLIED BY
 MILLER BROOKS, ENVIRONMENTAL, INC.

VATC ASSOCIATES INC.
 5802 Owens Drive, Suite 100
 Pleasanton, CA 94588
 (925) 486-5300

SCALE AS SHOWN	DRAWING DATE 04/22/05	ACAD FILE 6129-prop well
-------------------	--------------------------	-----------------------------

PROPOSED MONITOR WELL LOCATION MAP

CLIENT CONOCOPHILLIPS	PM DAE		
LOCATION 76 STATION 6129 3420 35th AVENUE OAKLAND, CALIFORNIA	PE DA		
DESIGNED	DRAWN BY: EC	PROJECT NO. 75.75118.4583	FIGURE 2

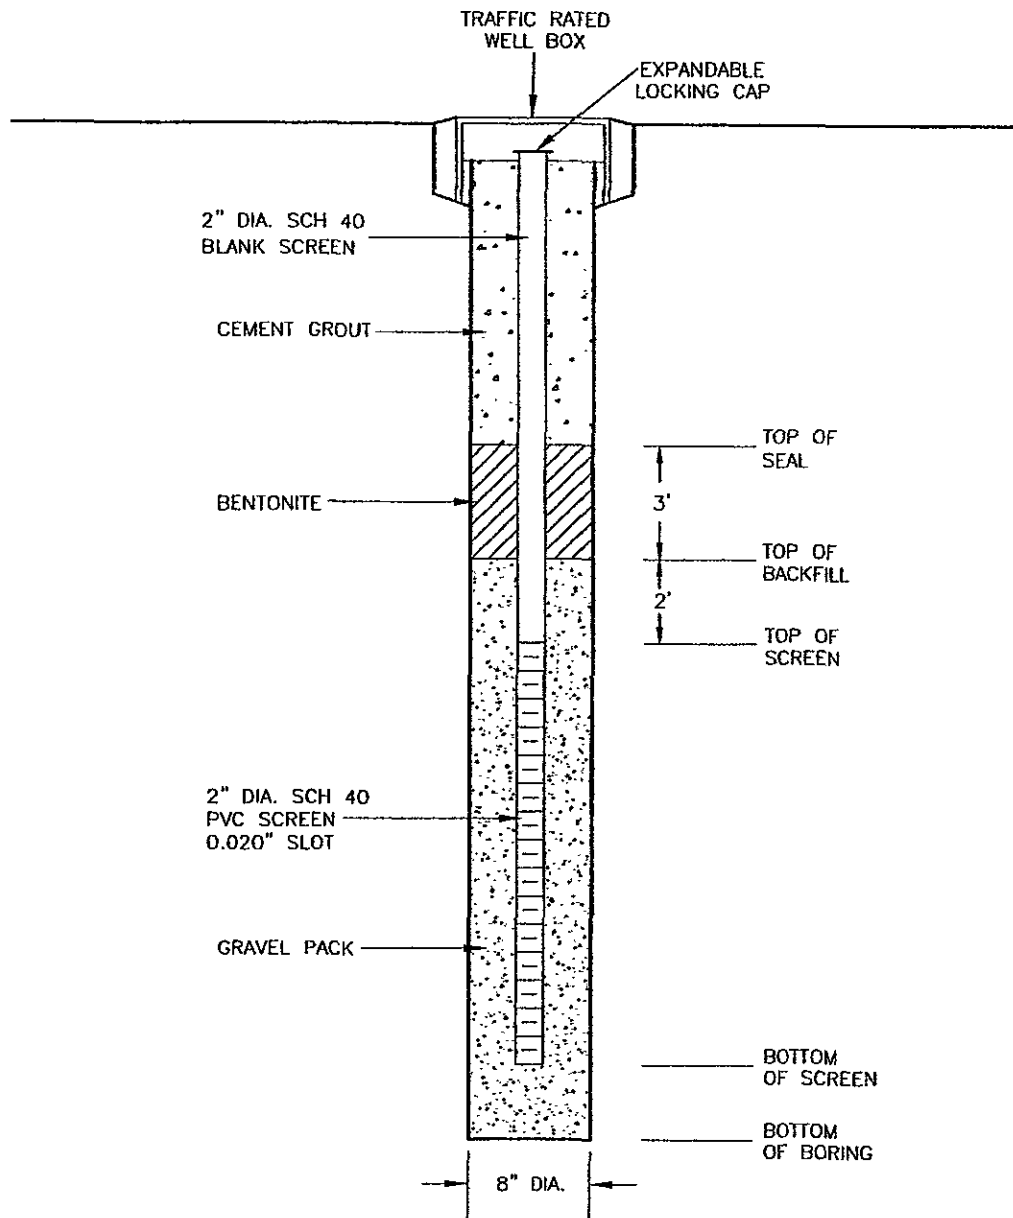

NOTES:

1. NOT DRAWN TO SCALE
2. DEPTH MESUREMENTS AND INTERVALS ARE APPROXIMATE. ACTUAL WELL DESIGN WILL BE BASED ON EXPLORATORY BORING AND SITE CONDITIONS



6602 Owens Drive, Suite 100
 Pleasanton, CA 94588
 (925) 460-5300

TYPICAL MONITOR WELL DIAGRAM