



June 30, 2001
Project A51-01.02

JUL 10 2001

Mr. Don Hwang
Alameda County
Health Care Services Agency
Environmental Health Services
1131 Harbor Bay Parkway, Ste. 250
Alameda, CA 94502-6577

Re: Addendum to Work Plan, Alaska Gasoline Company, Oakland, California

Dear Mr. Hwang:

HerSchy Environmental is pleased to present this work plan addendum for the above-reference property. The site is located at 6211 San Pablo Avenue, which is on the northwest corner of San Pablo Avenue and 62nd Street in Oakland, Alameda County, California. The correspondence amends the proposed work described in the May 2, 2001 "Results of Groundwater Monitoring and Work Plan for Additional Investigation, Alaska Gasoline Company, Oakland, California" prepared by HerSchy Environmental, and is based on our June 26, 2001 telephone conversation.

As discussed, your office has approved the proposed work, but has requested that an additional groundwater monitoring well (MW-6) be installed near the existing underground storage tanks (USTs), and that borings be drilled and sampled near each end of each dispenser island (B-9 through B-14). The location of proposed wells and borings are presented on the attached revised Figure 4.


under each
former
dispenser

Monitoring well MW-6 will be drilled, sampled, and installed in a similar manner as previously proposed MW-5 and MW-6. Soil borings B-9 through B-14 will be drilled and sampled with the same equipment and in a similar manner as the proposed monitoring wells. Soil samples will be collected from five and ten feet from each of the borings. Groundwater was present at an approximate depth of 5.86 feet on March 8, 2001, and is known to have been as deep as approximately 8.11 feet in November, 1999. Soil samples will be collected and handled in a similar manner as previously described for soil sampling from the proposed monitoring wells. Laboratory analysis will be identical as previously proposed.

Drilling and well installation permits will be obtained from the Alameda County Public Works Agency, Water Resources Section prior to scheduling the drilling subcontractor. Your office will be contacted and notified of the drilling schedule at least 48-hours in advance of initiating drilling activities.



If you have any questions or need additional information, please contact me at the letterhead address or at (559) 641-7320.

With best regards,

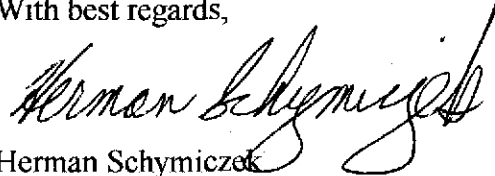

Herman Schymiczek
CHG #418, CEG #2023

pc: Mr. Pritpaul Sappal, Alaska Gasoline Company

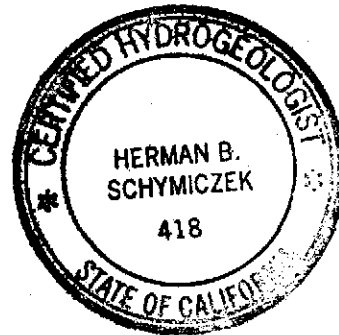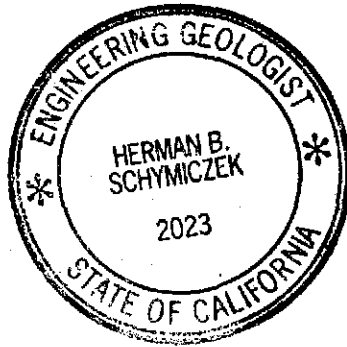

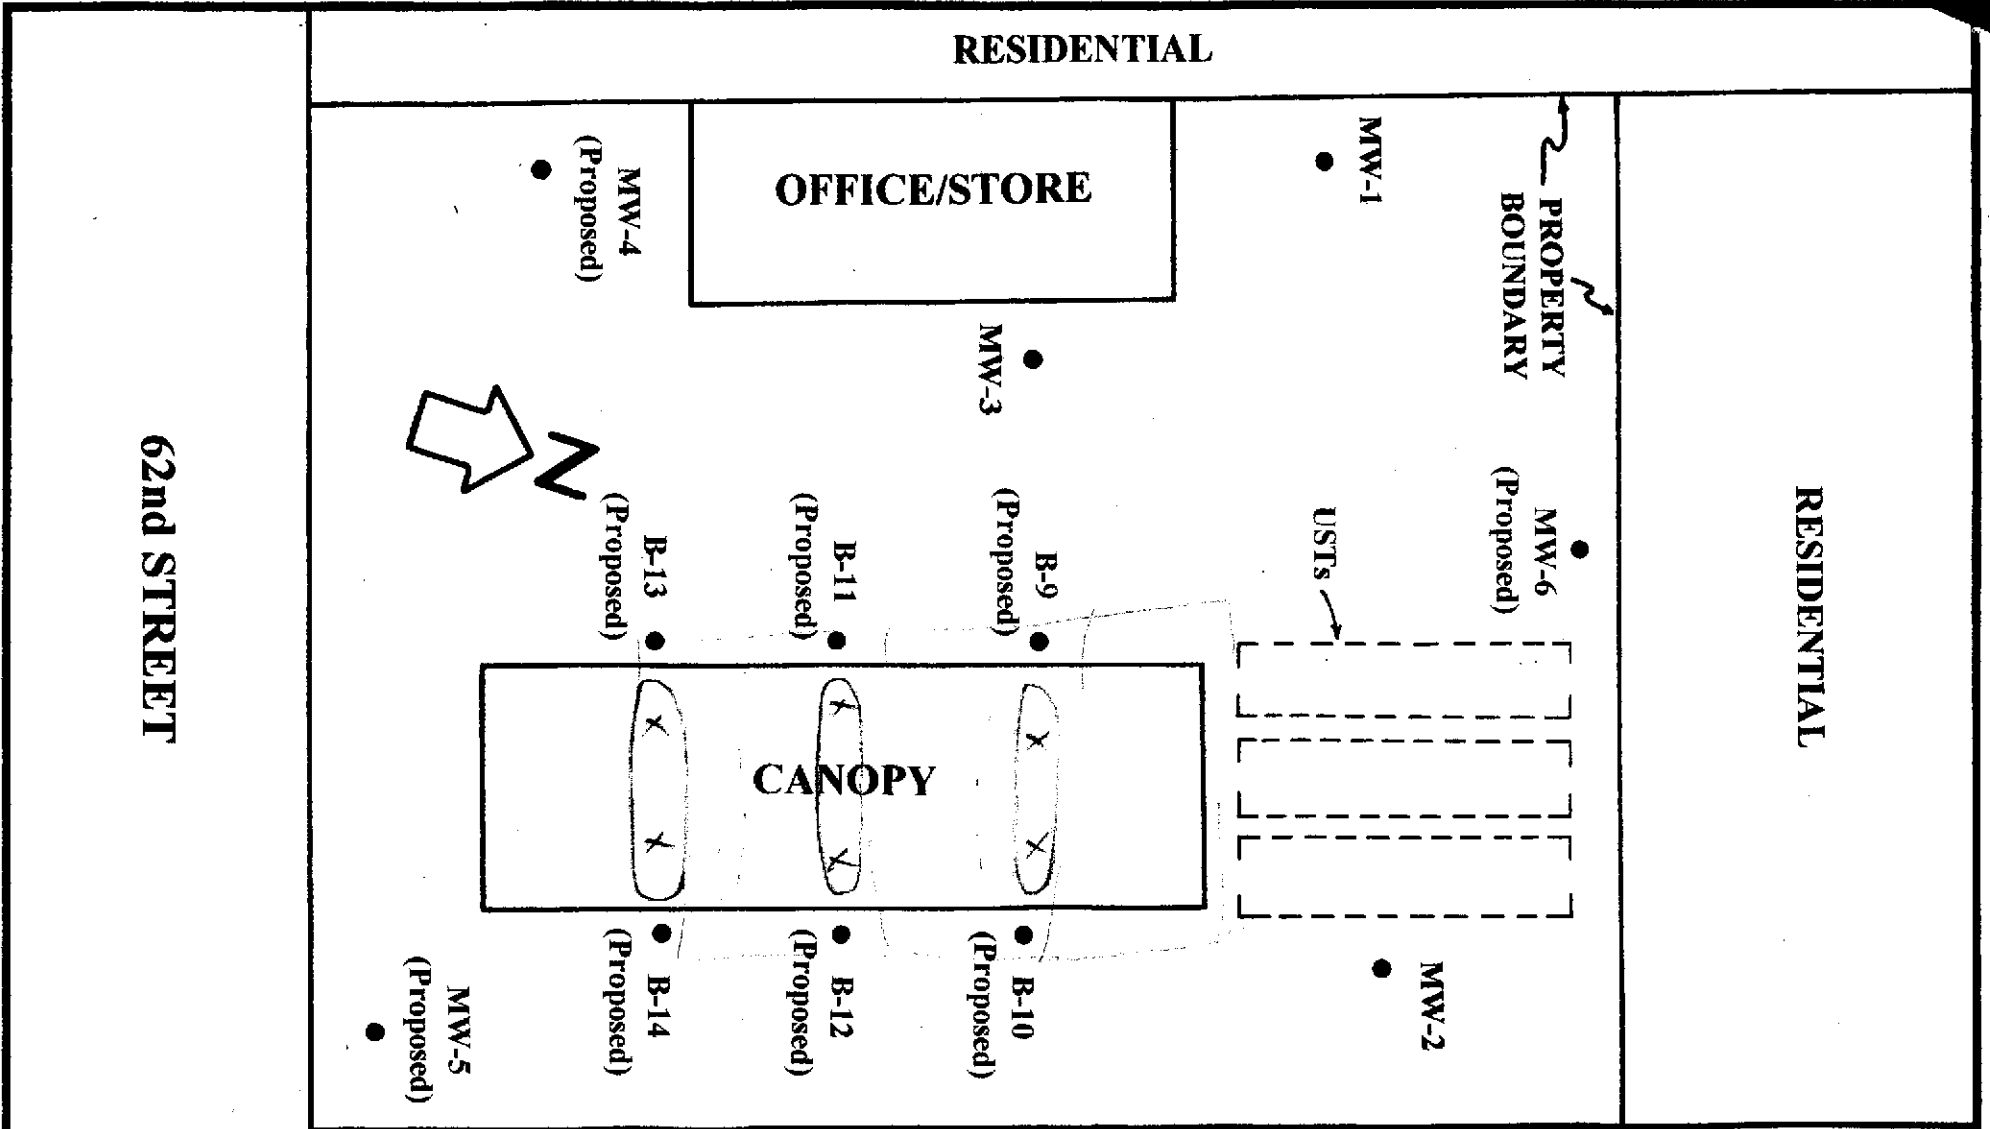


FIGURE 4 - PROPOSED WELLS

SCALE: 1" = 20'

DATE: 12/12/99

APPROVED BY:

DRAWN BY **HBS**

REVISED 6/30/01

ALASKA GASOLINE COMPANY
Oakland, California

HerSchy Environmental

DRAWING NUMBER

SAN PABLO AVENUE

62nd STREET