

**TULLOCH  
CONSTRUCTION, INC**

SERVING INDUSTRY SINCE 1933  
Contractors Lic. No. 122867

3428 ETTIE STREET  
OAKLAND, CALIFORNIA 94608-4091  
415-655-3400  
FAX 415-652-3411

FAX TRANSMITTAL

FAX No. (415) 652-3411

DATE: 8-21-90  
TO: Tom Peacock  
COMPANY: Alameda County Health Agency  
FAX NO.: 568-3706

FROM: Bill Wendland  
SUBJECT: Soil that is being Aerated  
at 3430 Hannah St. Oakland Ca.  
NUMBER OF SHEETS (INCLUDING COVER SHEET) 4

COMMENTS: I am making arrangements  
to haul this soil away to  
a class III Dump as soon  
as possible.

If you have any questions please  
call me,

William Wendland

VAPOR SCIENCES CORP.  
 3065 ATLAS RD.  
 SUITE 109A  
 RICHMOND, CA.  
 94806

Tel: (415) 524 0827  
 FAX: (415) 223 9782

August 20, 1990

Tulloch Construction Inc.  
 3428 Ettie Street  
 Oakland, Ca. 94608

Attn: William Wendland

Sampled: 8/15/90  
 Analyzed: 8/17/90

Site: 3430 Hannah Street Composite Samples 3/1  
 (Excavated Soil)  
 Laboratory: TRACE ANALYSIS  
 Log Number: 9025

METHOD	SAMPLE TYPE: SOIL		ALL CONCENTRATIONS ppm
	SAMPLE #1.	#2.	
DHS-TPH GASOLINE	ND	2.0	
EPA 8020 BENZENE	ND	ND	
TOLUENE	ND	ND	
XYLENES	ND	ND	
ETHYL BENZENE	ND	ND	
ALL OTHERS	ND	ND	

ND = NOT DETECTED

DETECTION LIMITS  
 MEETING State of California DHS Minimums

*Robert O'Neill*  
 R. S. O'Neill Vapor Science

VAPOR SCIENCES CORP.  
 3065 ATLAS Rd.  
 SUITE 109A  
 RICHMOND, CA.  
 94806

Tel: (415) 524 0827  
 FAX: (415) 223 9782

August 20, 1990

Tulloch Construction Inc.  
 3428 Ettie Street  
 Oakland, Ca. 94608

Attn: William Wendland

Sampled: 8/15/90  
 Analyzed: 8/17/90

Site: ~~1422~~ Hannah Street Composite Samples 3/1  
 (Excavated Soil)  
 Laboratory: TRACE ANALYSIS  
 Log Number: 9025

METHOD	SAMPLE TYPE: SOIL		ALL CONCENTRATIONS ppm
	SAMPLE #1.	#2.	
DHS-TPH GASOLINE	ND	ND	
EPA 8020 BENZENE	ND	ND	
TOLUENE	ND	ND	
XYLENES	ND	ND	
ETHYL BENZENE	ND	ND	
ALL OTHERS	ND	ND	

ND = NOT DETECTED

DETECTION LIMITS  
 MEETING State of California DHS Minimums

*Robert O'Neill*  
 R. S. O'Neill Vapor Science

VAPOR SCIENCES 3065 Atlas Rd. #109 Job number  
 Richmond, Ca. 94806

Project name ~~XXXXXXXXXXXX~~ - OAKLAND, CA.  
 Project manager Robert O'Neill Sampler(s) Sylvia Schroll

Sample number	Date sampled	Time sampled	Type Composite or Grab	Sample description	Number of containers
1	8/15/90	5:30	C	Soil - Composite 3/1 West End of Plot	1
2	"	6:15	C	Soil - Composite 3/1 EAST END of Plot	1

Analyses required										Remarks
30 DAY TURN-OUT										Chromatograms to Accompany Report Report Secondary Column Results
Hazardous sample Special handling required										
										2 day Turn-OUT

Relinquished by	Signature	Company	Date	Time
Relinquished by	<i>Robert O'Neill</i>	Vapor Science	8/15/90	7:15 PM
Received by	Louis Dupuis, Louis D.P. is	Trace Analysis	8/15/90	7:15 PM
Relinquished by				
Received by				
Relinquished by				
Received by				

Note: Samples are discarded 30 days after results are reported unless other arrangements are made.  
 Hazardous samples will be returned to client or disposed of at client expense.

HERZLICH ST.

68243


3430

68243

Soil Distribution 120'-L, 44'-W, 9"-D

8/15/90  
SS/RO  
VAPOR Science

N

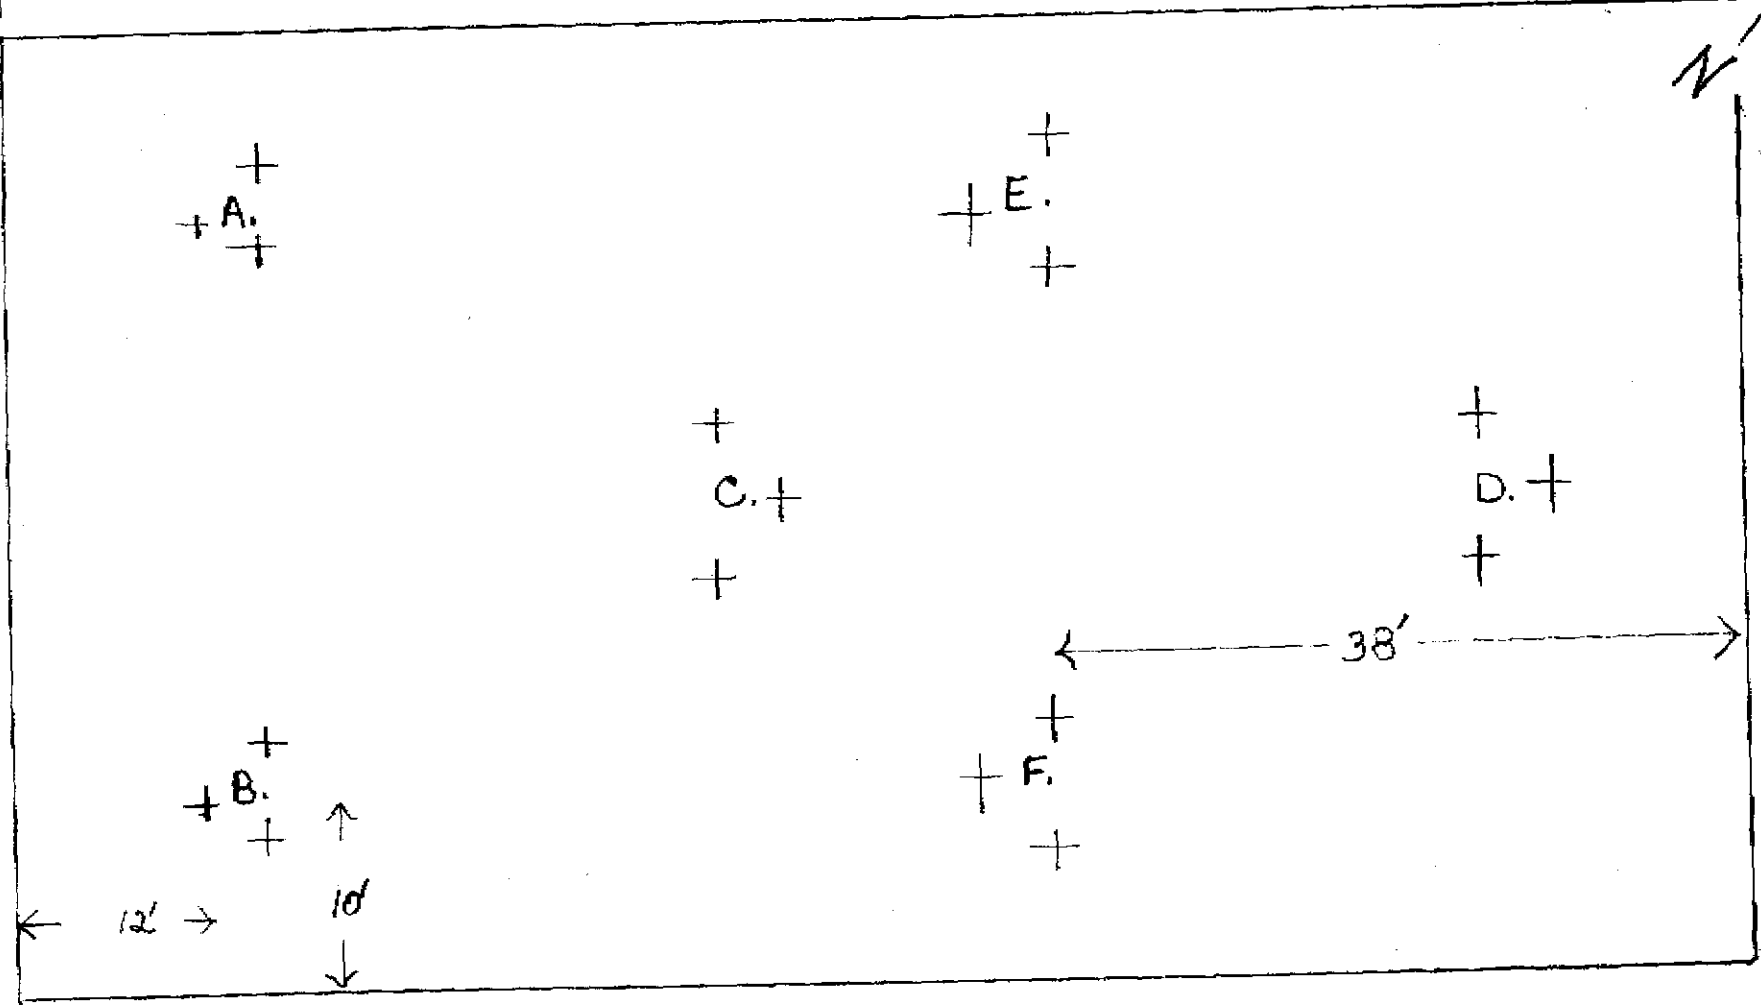

LOCATIONS FOR SAMPLE COMPOSITES

A, B. + C. = Sample #1.

D, E. + F. = Sample #2.

NOT TO SCALE