



Transmittal/Memorandum

To: Alameda County Environmental Health Service
470 - 27th Street, Room 324
Oakland, California 94612

Attention: Mr. Storm Goranson, P.E.

From: Daniel Louis/Norman Shopay *DL*
Date: January 4, 1988
Subject: City Blue Production Facility
Job No.: 18106,004.04

Remarks: Enclosed is a copy of our site sketch for well installation at the City Blue Production Facility site located at 1700 Jefferson Street in Oakland, California. MW-4 and MW-1A (replacement to MW-1) will be installed on January 7, 1988. MW-5 will be installed when permitting requirements are met.

Also enclosed are six copies of our contamination site report dated March 8, 1987.

RECEIVED
JAN 5 1988
ENVIRONMENTAL
HEALTH SERVICE
OAKLAND, CALIFORNIA


cc: Blue Print Service Company - Attention: Mr. Paul Koze
HLA, Novato - Attention: Ms. Joan Tiernan



Not to Scale

MW-5 (proposed)

Eighteenth Street

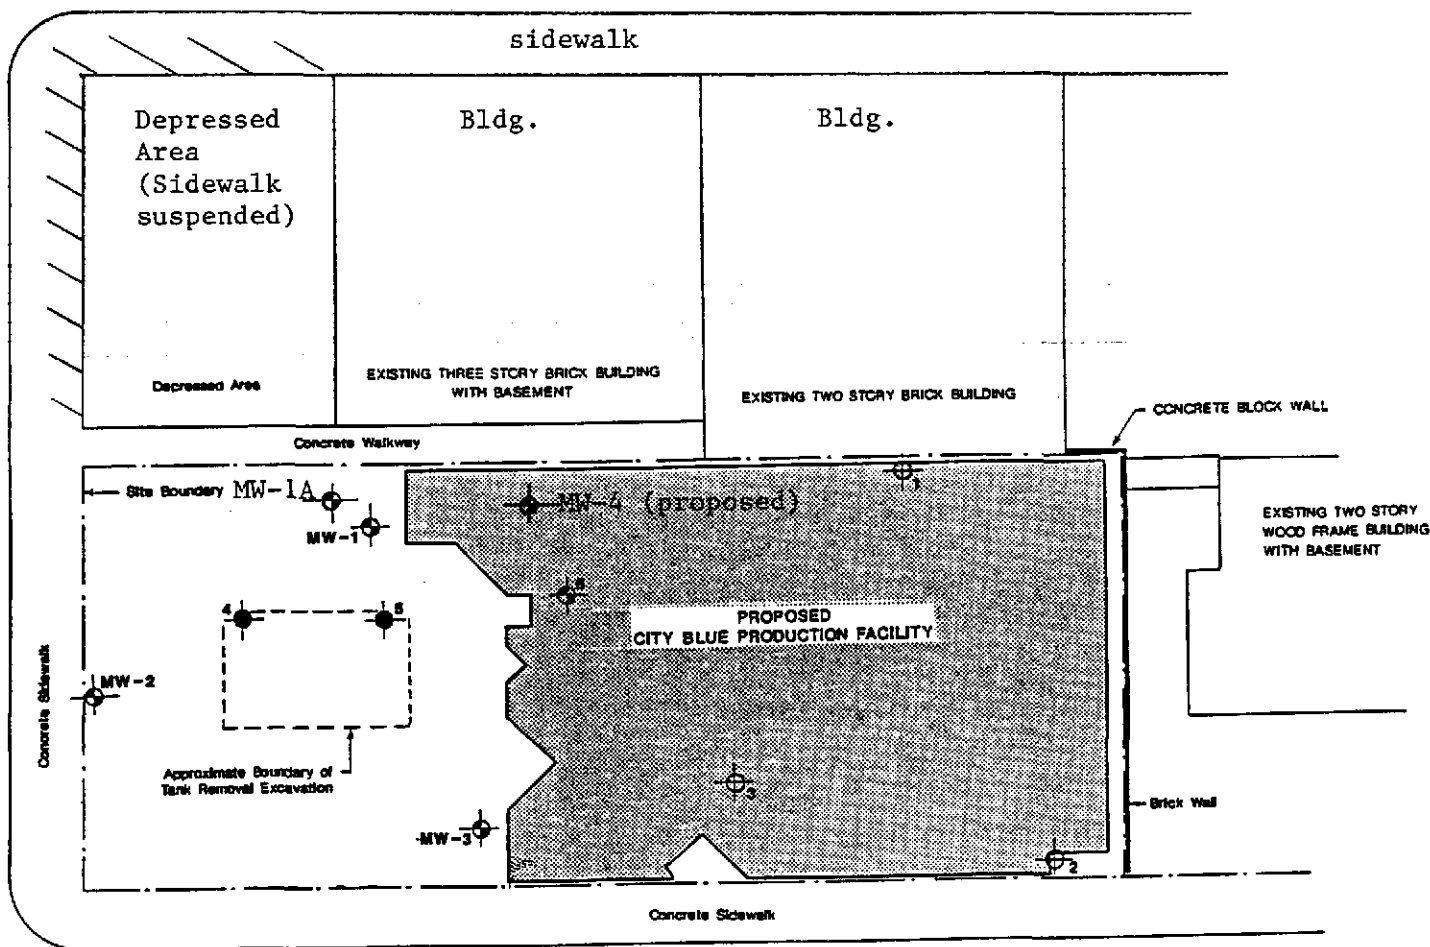


SEVENTEENTH STREET

EXPLANATION

- Boring Location and Number, Preliminary Hazardous Waste Assessment
- Boring Location and Number, Soil Investigation
- Approximate Monitoring Well or Boring Location.

REFERENCES:

1. Preliminary Site Plan, City Blue Production Facility, 1700 Jefferson Street, Oakland, California, by Garcia/Wagner and Associates, dated Feb. 17, 1987.
2. Untitled Survey (partial print), Seventeenth Street and Jefferson Street, Surveyor unknown.

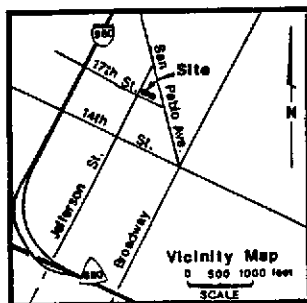

	Harding Lawson Associate Engineers, Geoscientists & Geoscientists		Site Plan	
	City Blue Production Facility Oakland, California			
Drawn AG	Date 18106,002.04	Scale 2"=87'	Date 2/87	Sheet 1/87

Not to Scale