



Weiss Associates

Environmental Science, Engineering and Management

5801 Christie Avenue, Suite 600, Emeryville, CA 94608-1827

FAX: 510-547-5043 Phone: 510-450-6000

TRANSMITTAL

#552

TO: Barney Chan **DATE:** October 22, 1999

COMPANY: Alameda County Env. Health Services **PROJECT #:** 138-1231
 1131 Harbor Bay Parkway, Suite 250
 Alameda, CA 94502-6577

FROM: Mike Zimmerman, (510) 450-6150 **PHONE:** (510) 567-6765
FAX: (510) 337-9335

ENCLOSED PLEASE FIND: Site Diagram for 489 43rd Street, Oakland, Ca

VIA:	FAX:	AS:	FOR:
<input checked="" type="checkbox"/> Fax	# of pages: <u>2</u>	<input type="checkbox"/> Per our phone call	<input type="checkbox"/> Your information
<input type="checkbox"/> 1 st Class Mail	(including this cover)	<input type="checkbox"/> You requested	<input type="checkbox"/> Return to you
<input type="checkbox"/> Overnight Delivery	<input type="checkbox"/> Hard Copy to follow	<input type="checkbox"/> Is required	<input type="checkbox"/> Your action
<input type="checkbox"/> UPS (Surface)		<input checked="" type="checkbox"/> We believe you may be interested	<input checked="" type="checkbox"/> Your review & comments
<input type="checkbox"/> Courier			

THE DATA, FINDINGS, RECOMMENDATIONS AND/OR PROFESSIONAL OPINIONS CONTAINED IN THIS DOCUMENT WERE PREPARED SOLELY FOR THE USE OF BUCATE PLATA. WEISS ASSOCIATES MAKES NO OTHER WARRANTY, EITHER EXPRESSED OR IMPLIED, AND IS NOT RESPONSIBLE FOR THE INTERPRETATION BY OTHERS OF THE CONTENTS HEREIN.

COMMENTS:

Barney, attached is a revised diagram for the monitoring well installation at the following property:

- Mr. Ronn Simpson Property, 43rd Street, Oakland, CA 94609

We will develop a to-scale diagram after the monitoring well is installed next week.

Please note the location of the proposed well. If we do not hear otherwise, the well will be installed as shown on the diagram.

Thanks


Mike Zimmerman

Verify when well installed

Please call (510) 450 6000 if there are any problems with transmission

FAX CONFIDENTIALITY NOTICE

The information contained in this transmission is confidential and only intended for the addressee. If you are not the intended recipient, you are hereby notified that any disclosure, copying, distribution or action taken in reliance on the content of this information is prohibited. If you have received this facsimile in error, please call us immediately to arrange for the return of these documents.

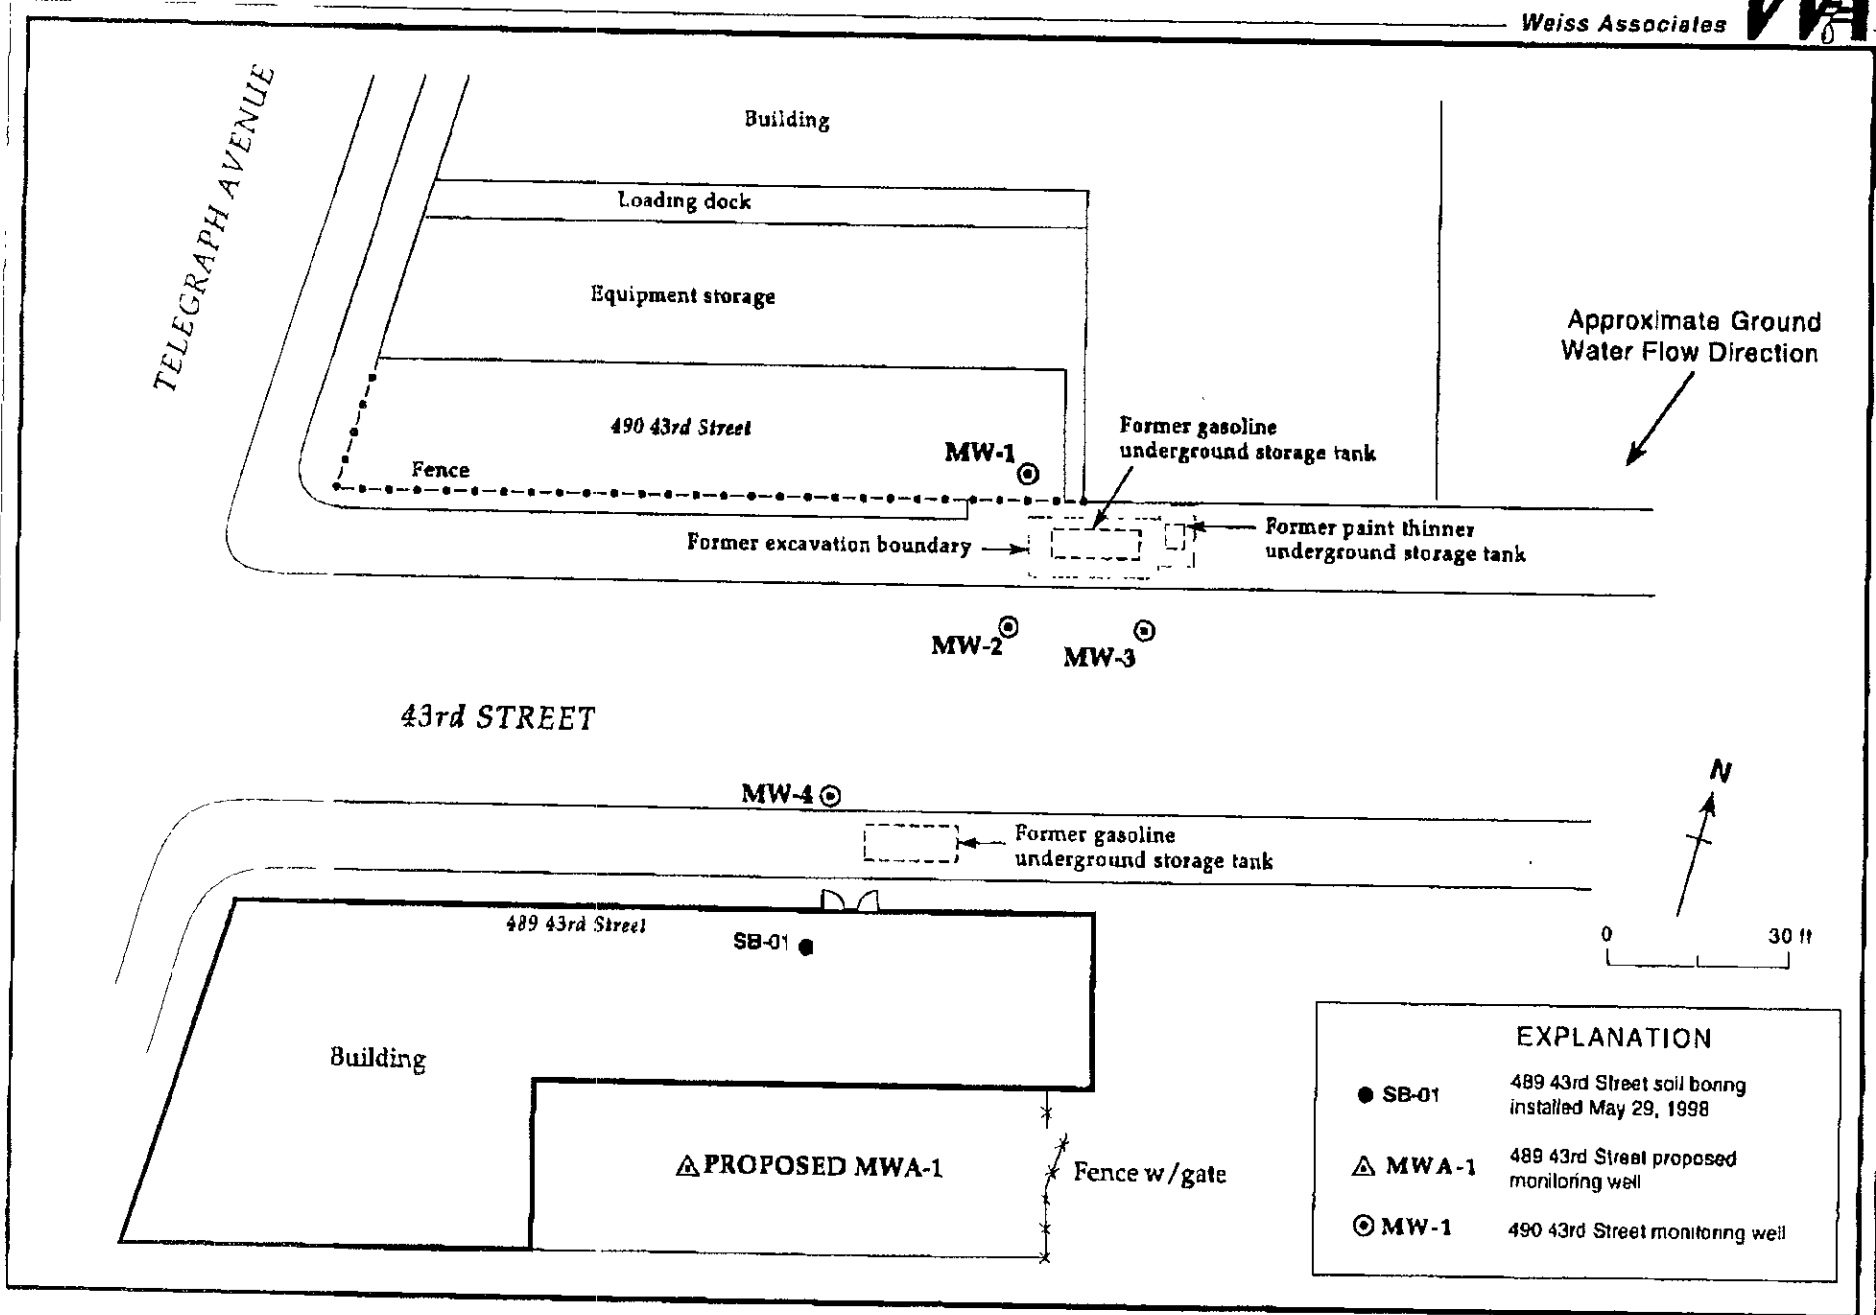

EXPLANATION	
● SB-01	489 43rd Street soil boring installed May 29, 1998
△ MWA-1	489 43rd Street proposed monitoring well
⊙ MW-1	490 43rd Street monitoring well

Figure 2 Proposed Well Location - 489 43rd Street, Oakland, California

TELEGRAPH AVENUE


43RD STREET

STOCKPILE
 TPHa - 13
 B - NO
 T - .024
 E - .050
 X - .3
 TPHd - 24
 MTBE - NO

SIDEWALK

TPHg - 150
 B - 0.2
 T - .46
 E - 1A
 X - 10
 TPHd - 140

GAW-110.5

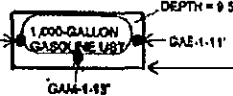

TPHg - 14
 B - .07
 T - .13
 E - .28
 X - 1.5

MTBE - .068

TPHg - 1,900
 B - NO
 T - 2.19
 E - 17
 X = 48
 TPHd = 1300
 MTBE = 1.6

TPHg - 160
 MTBE - .016

489 43RD AVENUE
 BUILDING

ACCUTITE ENVIRONMENTAL ENGINEERING
 35 SOUTH LINDEN AVENUE
 SOUTH SAN FRANCISCO, CA 94080

TITLE: REMOVAL OF A 1,000-GALLON GASOLINE
 UNDERGROUND STORAGE TANK

FIGURE 1

DRAWN BY: SM

DATE: 9/18/95

REVISED:

1

KEY:

APPROXIMATE SCALE: 1 INCH = 20 FEET



SITE: 489 43RD STREET
 OAKLAND, CALIFORNIA

6002LC