


# ASSESSOR'S MAP 6

Code Area Nos. 17-046

55 Scale: 1"=50'

OAKLAND PT.(R.R. FERRY LANDING) CITY OF OAKLAND TR.406(BK.5 Pg.33)

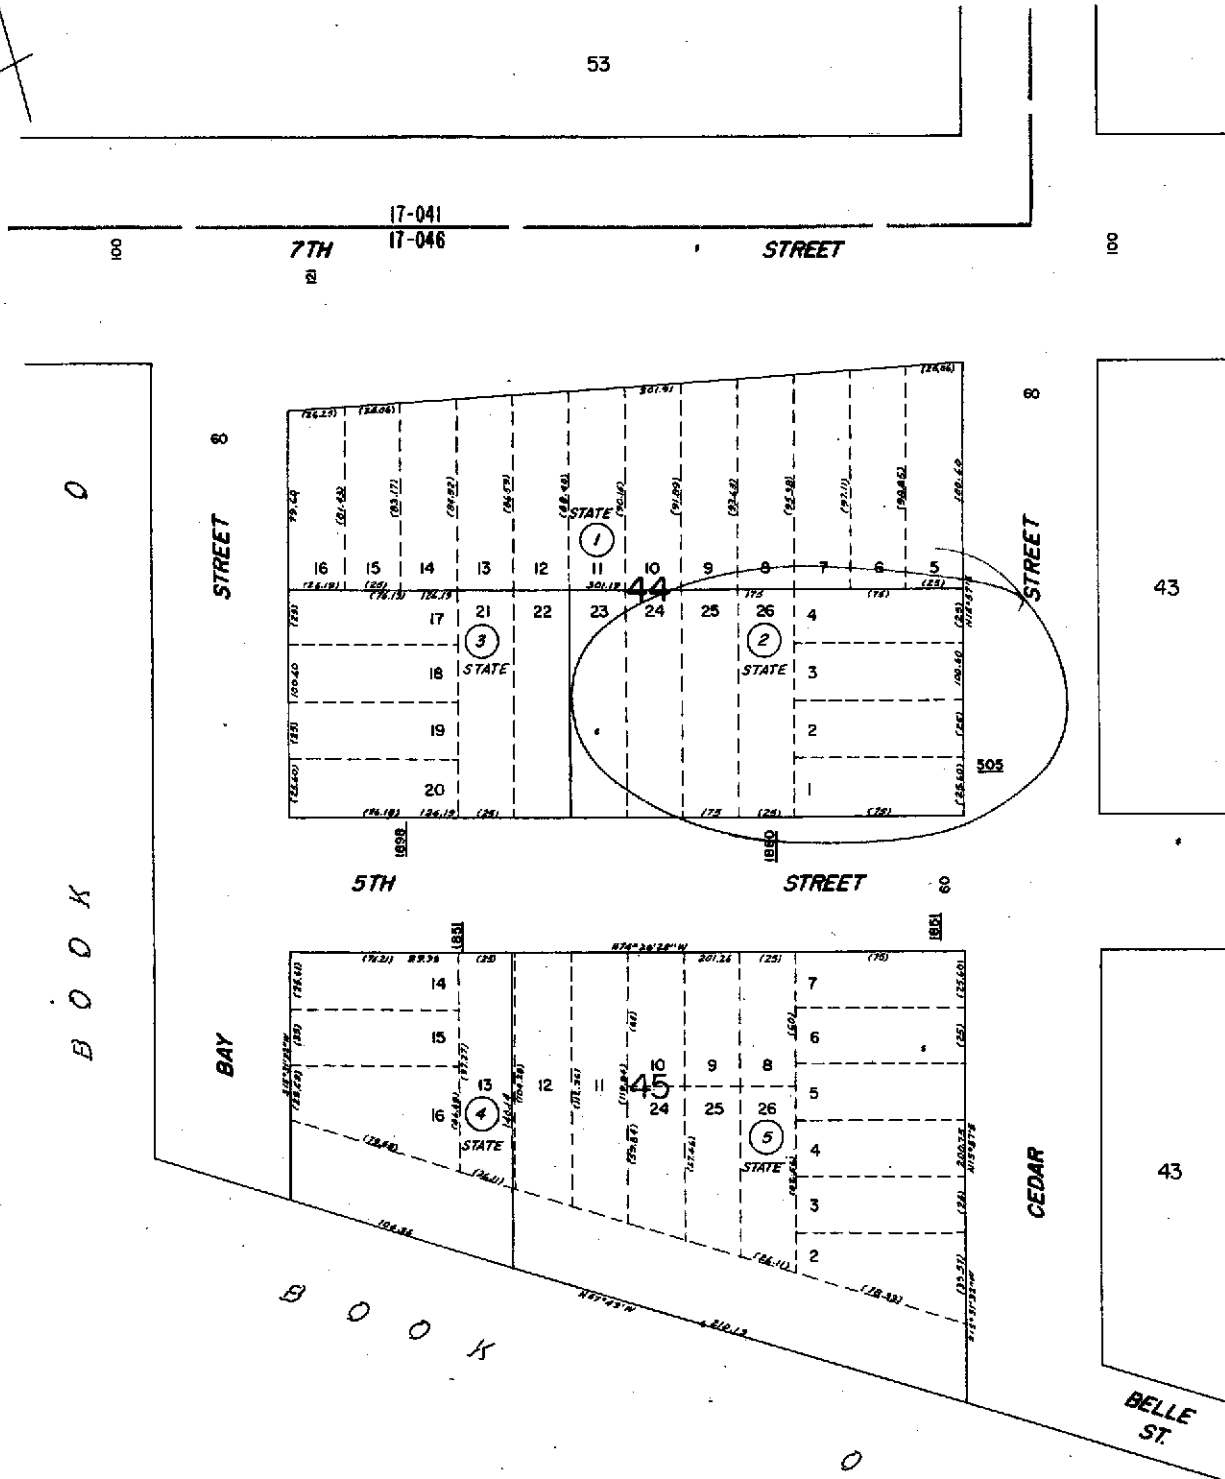

Drawn: 9-6 B.W.I.M. Revised: 3-12-75 R.M.  
 6-24-93 C.S.L.  
 1-1-94 C.S.L.  
 3-31-01 V.F.  
 4-27-04 E.G.

Formerly: Blks. 494, 497



COUNTY OF ALAMEDA  
**Assessor's Office**

**Property Value System**

**History**

**Value**

**Transfer**

[New Query](#)

Parcel Number: 6-55-2 Lien Date: 01/01/2006 Owner: STATE OF CALIFORNIA  
 Property Address: 1860 5TH ST , OAKLAND, CA 94606-2404

Mailing Name	Mailing Address	Document Date	Document Number	Value From Trans Tax	Parcel Count	Use
STATE OF CALIFORNIA c/o DEPT OF TRANSPORTATI	PO BOX 23440 , OAKLAND, CA 94623- 0440	07/15/1993	1993-253343		2	0300
BUGATTO ROBERT J & LAROCCA A A & FLORENCE M	PO BOX 2028 , SAN FRANCISCO, CA 94126- 2028	10/30/1968	BA-119864		1	0300

All information on this site is to be assumed accurate for property assessment purposes only, and is based upon the Assessor's knowledge of each property. Caution is advised for use other than its intended purpose.

The Alameda County Intranet site is best viewed in Internet Explorer Version 5.5 or later.  
 Click [here](#) for more information regarding supported browsers.

Copyright © 2001 Alameda County

**Property Detail****Alameda, CA RON THOMSEN, ASSESSOR**

Parcel # (APN): 006 - 0055 - 002 - 00 Use Description:

Parcel Status:

Owner Name: STATE OF CALIFORNIA

Mailing Address: PO BOX 23440 OAKLAND CA 94623-0440

Situs Address: 1860 5TH ST OAKLAND CA 94607

Legal

Description:

**ASSESSMENT**

Total Value:	Use Code: 030	Zoning:
Land Value:	Tax Rate Area: 17001	
Impr Value:	Year Assd: 2003	Improve Type:
Other Value:	Property Tax:	Price/SqFt:
% Improved	Delinquent Yr	
Exempt Amt:	HO Exempt?: N	

**SALES HISTORY**

	<u>Sale 1</u>	<u>Sale 2</u>	<u>Sale 3</u>	<u>Transfer</u>
Recording Date:	10/30/1968			07/15/1993
Recorded Doc #:	68 119864			93 253343
Recorded Doc Type:				
Transfer Amount:				
Sale 1 Seller (Grantor):				
1st Trst Dd Amt:	Code1:		2nd Trst Dd Amt:	Code2:

**PROPERTY CHARACTERISTICS**

Lot Acres: 0.400	Year Built:	Fireplace:
Lot SqFt: 17,605	Effective Yr:	A/C:
Bldg/Liv Area:		Heating:
Units:	Total Rooms:	Pool:
Buildings:	Bedrooms:	
Stories:	Baths (Full):	Park Type:
Style:	Baths (Half):	Spaces:
Construct:		Site Infnce:
Quality:	Garage SqFt:	
Building Class:		Timber Preserve:
Condition:		Ag Preserve:
Other Rooms:		