



FAX COVER SHEET

PLEASE DELIVER THE FOLLOWING DOCUMENTS TO:

NAME: Madhulla Logan

COMPANY: Alameda County Health

PHONE NUMBER: 567-6764 FAX NUMBER: 510-337-9335

PROPERTY:

ADDRESS: 5930 Colony Ave

CITY: _____ ZIP: _____

FROM:

NAME: _____ DATE: 8/19/96


GOLDEN GATE TANK REMOVAL PHONE: (415) 512-1555

255 SHIPLEY STREET FAX: (415) 512-0964

SAN FRANCISCO, CA 94107

NUMBER OF PAGES BEING TRANSMITTED INCLUDING THIS COVER SHEET ARE:

WILL THE ORIGINAL BE SENT BY MAIL YES _____ NO _____

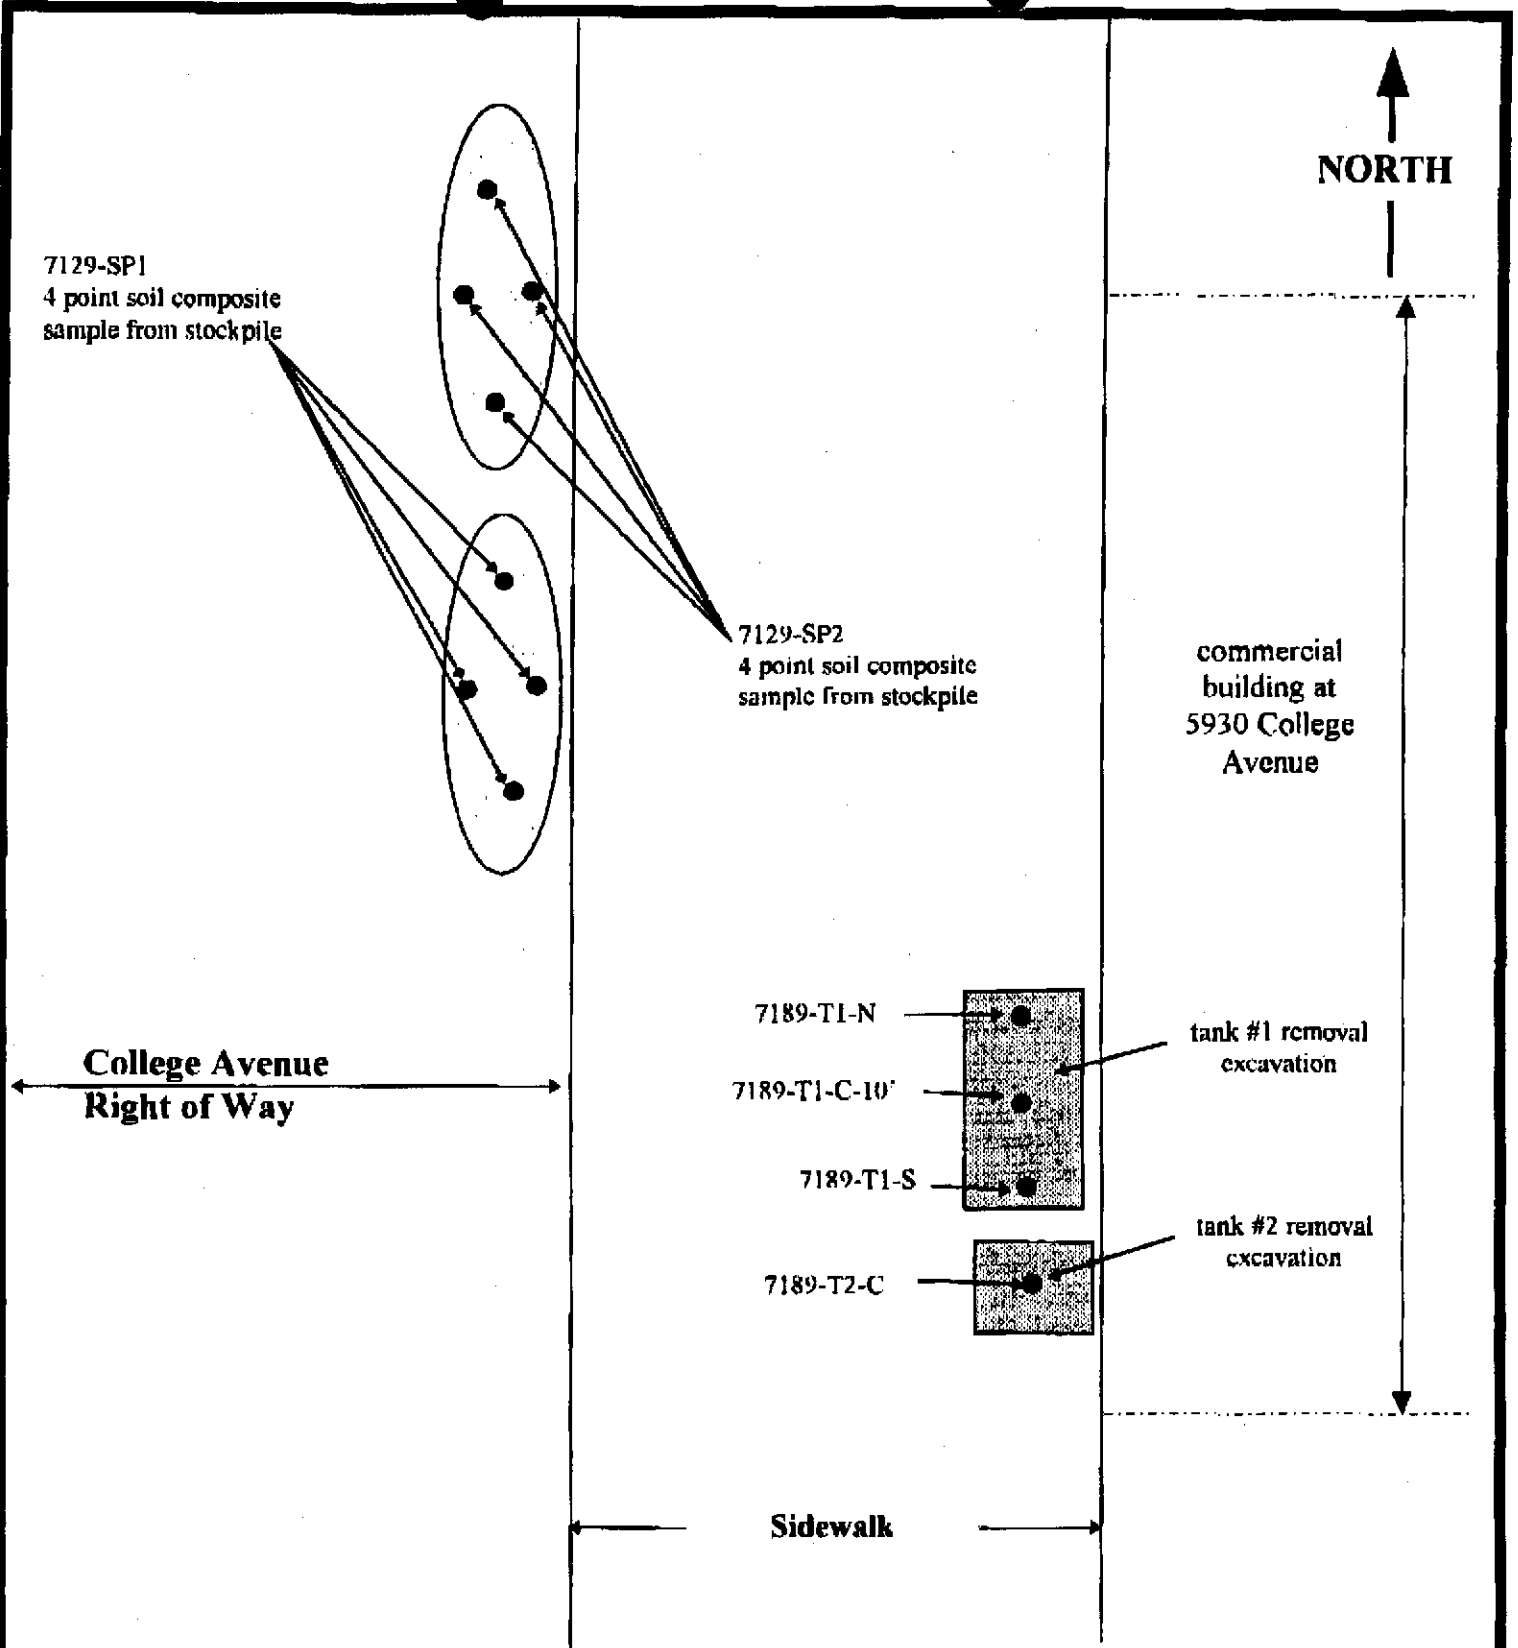

GOLDEN GATE TANK REMOVAL

255 Shipley Street
San Francisco, California 94107

Telephone (415) 512 1555 Fax (415) 512 0964

SITE PLAN

5930 College Avenue
Oakland, California

Project Number 7189

August, 1996

By: jnc

Not to scale

Figure 2



Report Summary

Client: Golden Gate Tank Removal
 Project: 5930 College, 7189 Matrix: soil

Method	TPH gasoline	TPH diesel	TRPH	Benzene	Toluene	Ethyl- benzene	Xylenes
Detection Limit (mg/kg)	1	10	10	0.005	0.005	0.005	0.015
SAMPLE I.D.							
Date Analyzed: 08/06/96							
7189-SP1	nd	nd		nd	nd	nd	nd
7189-SP2	1.3	nd	14,000	nd	nd	nd	0.020
7189-T1-N	6,000			19	240	76	470
7189-T1-S	8,100			16	240	72	530
7189-T1-C-10'	1,200			9.1	68	10	79
7189-T2-C	560	nd	16,000	2.7	16	3.3	33

nd = not found above the detection limit

& = gasoline range organics not identified as gasoline

= diesel range organics not identified as diesel

* = sample dilution was required. Detection limits were adjusted accordingly.

Analyses performed by: J. Halsey

GGN9RPT

