

28 May 2010

Project No. 06-88-622

Atlantic Richfield Company
P.O. Box 1257
San Ramon, CA 94583
Submitted via ENFOS

RECEIVED

9:09 am, Jun 02, 2010

Alameda County
Environmental Health

Attn.: Mr. Chuck Carmel

Re: Well Decommissioning Report, Atlantic Richfield Company Station #2185
9800 International Boulevard, Oakland, California; ACEH Case #RO0000392

Dear Mr. Carmel:

Broadbent & Associates, Inc. is pleased to submit this *Well Decommissioning Report* for Atlantic Richfield Company (a BP affiliated company) Station #2185 located at 9800 International Boulevard (formerly known as East 14th Street), Oakland, California (Site). The Alameda County Environmental Health (ACEH) letter dated 7 January 2010 stated that both ACEH and the California Regional Water Quality Control Board had reviewed the case file for Station #2185 and concurred that no further action related to the underground storage tank fuel release was required at this time. The letter also stated that prior to the issuance of a remedial action completion certificate the monitoring wells associated with the Site were to be decommissioned/formally destroyed in accordance with the California Water Code.

Broadbent & Associates, Inc. observed well decommissioning/destruction activities at the Site on 13-15 April 2010. Wells were permanently decommissioned by Cascade Drilling Company (C-57 License #938110) in accordance with the approved permit from and inspection by the Alameda County Public Works Agency (ACPWA) Water Resources Division. Offsite Wells MW-7, MW-9 and MW-10 were decommissioned by over-drilling. Onsite wells MW-1, MW-3, MW-4, MW-5, MW-6, MW-8, VW-1 and VW-2 were decommissioned by grout injection from the surface. The attached Drawing 1 exhibits the Site location, while Drawing 2 identifies the locations of the wells that were decommissioned. Copies of completed work permits, field notes, well completion reports and the non-hazardous waste manifest associated with this job are provided as attachments.

Should you have questions or require additional assistance that may expedite case closure, please do not hesitate to contact us at (530) 566-1400.

Sincerely,
BROADBENT & ASSOCIATES, INC.



Thomas A. Venus, P.E.
Senior Engineer



Attachments:

- Drawing 1 - Site Location Map
- Drawing 2 - Site Layout Plan with Former Well Locations

Attachment A - Completed Permits
Attachment B - Field Notes
Attachment C - Well Completion Reports
Attachment D - Non-Hazardous Waste Manifest

cc: Mr. Paresh Khatri, Alameda County Environmental Health (Submitted via ACEH ftp site)
Electronic copy uploaded to GeoTracker




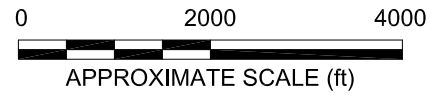



IMAGE SOURCE: USGS

LEGEND:

- ⊕ MW-1 MONITORING WELL LOCATION
- ⊙ VW-1 VAPOR EXTRACTION WELL LOCATION

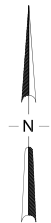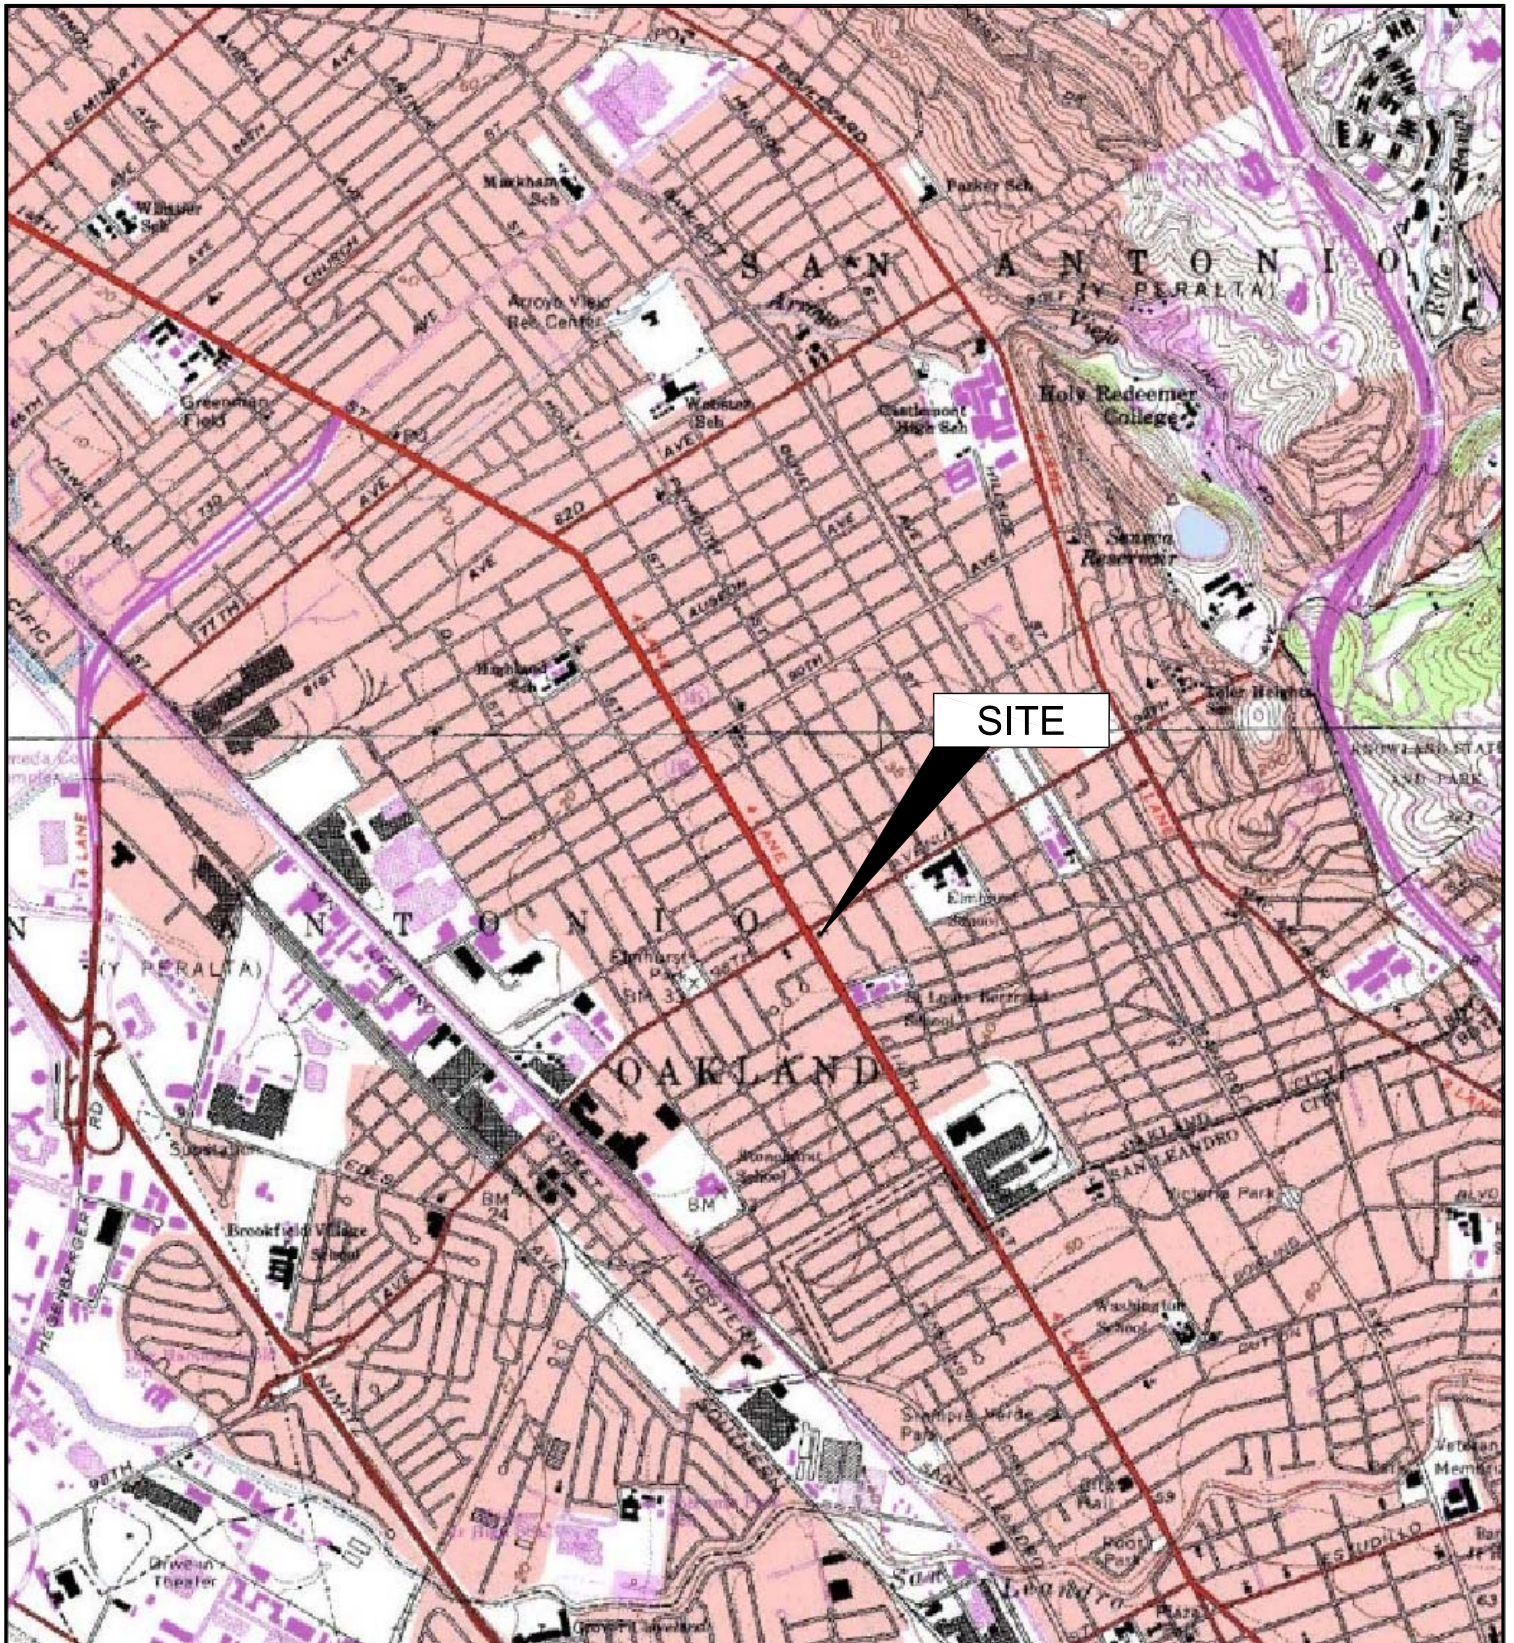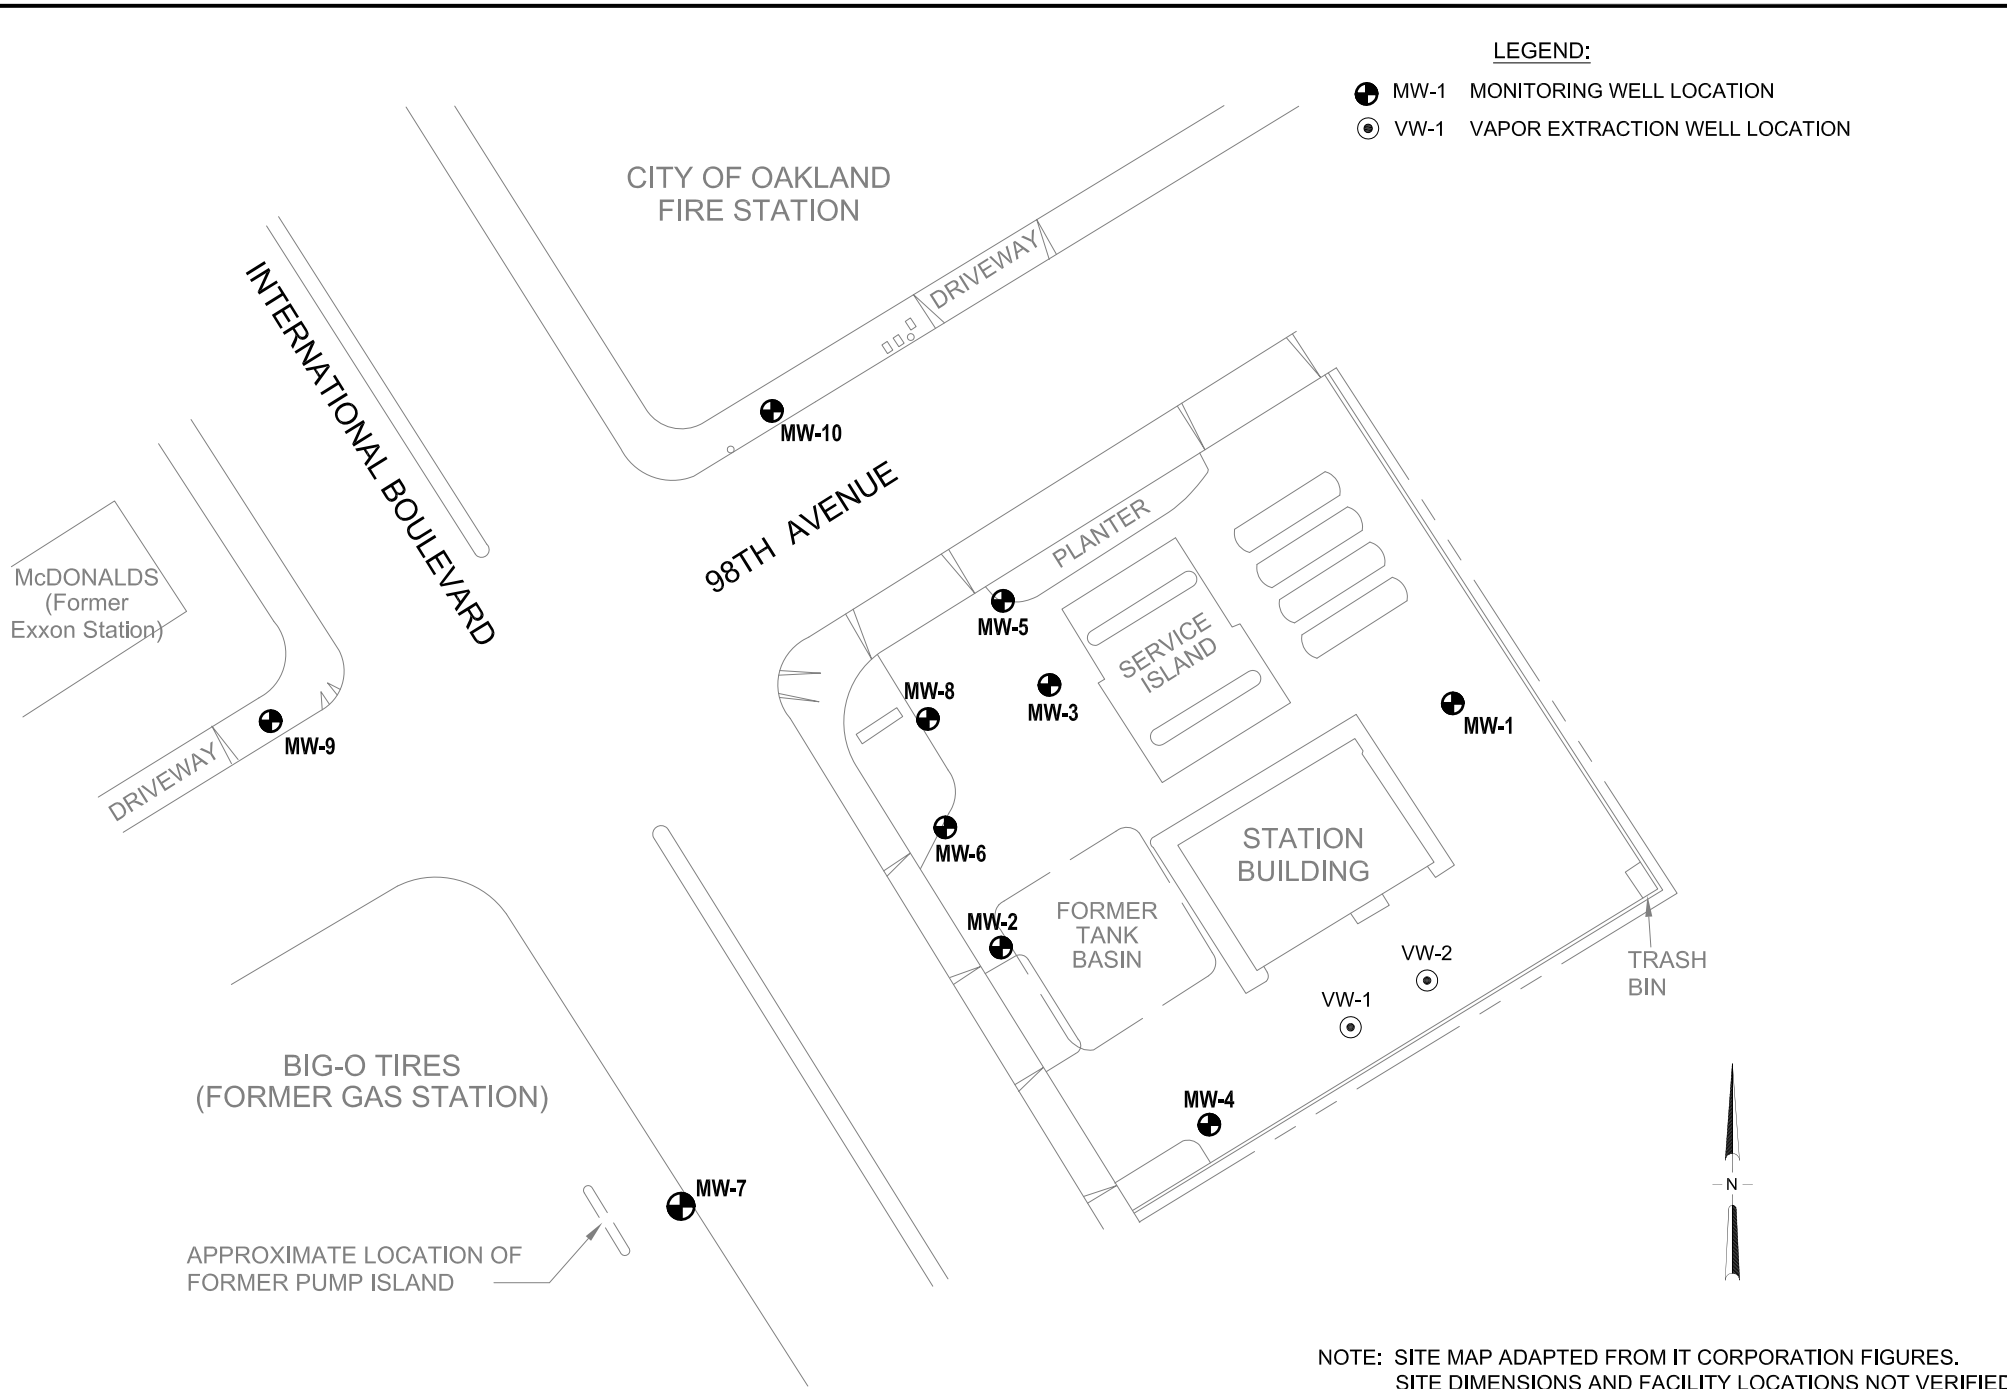

NOTE: SITE MAP ADAPTED FROM IT CORPORATION FIGURES.
SITE DIMENSIONS AND FACILITY LOCATIONS NOT VERIFIED

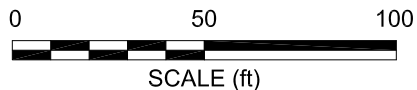

BROADBENT & ASSOCIATES, INC.
ENGINEERING, WATER RESOURCES & ENVIRONMENTAL
1324 Mangrove Ave. Suite 212, Chico, California
Project No.: 06-08-622 Date: 5/17/10

Station #2185
9800 International Blvd.
Oakland, California

Site Layout Plan with
Former Well Locations

ATTACHMENT A

Completed Permits

Alameda County Public Works Agency - Water Resources Well Permit



399 Elmhurst Street
Hayward, CA 94544-1395
Telephone: (510)670-6633 Fax:(510)782-1939

Application Approved on: 04/02/2010 By vickyh1

Permit Numbers: W2010-0194 to W2010-0205
Permits Valid from 04/13/2010 to 04/16/2010

Application Id: 1270162920628
Site Location: ARCO Station 2185

City of Project Site:Oakland

Project Start Date: 04/13/2010
Assigned Inspector: Contact Vicky Hamlin at (510) 670-5443 or vickyh@acpwa.org

Completion Date:04/16/2010

Applicant: Broadbent & Associates, Inc - Samuel Barkley
1324 Mangrove Ave. Suite 212, Chico, CA 95926

Phone: 530-566-1400

Property Owner: Charles Carmel
P.O. Box 1257, San Ramon, CA 94583

Phone: 925-275-3803

Client: ** same as Property Owner **

	Total Due:	\$4764.00
Receipt Number: WR2010-0098	Total Amount Paid:	\$4764.00
Payer Name : Broadbent & Associates	Paid By: CHECK	PAID IN FULL

Works Requesting Permits:

Well Destruction-Monitoring - 12 Wells
Driller: Cascade Drilling - Lic #: 938110 - Method: auger

Work Total: \$4764.00

Specifications

Permit #	Issued Date	Expire Date	Owner Well Id	Hole Diam.	Casing Diam.	Seal Depth	Max. Depth	State Well #	Orig. Permit #	DWR #
W2010-0194	04/02/2010	07/12/2010	MW-1	10.25 in.	4.00 in.	6.00 ft	24.00 ft			
W2010-0195	04/02/2010	07/12/2010	MW-10	8.00 in.	2.00 in.	5.00 ft	25.00 ft			
W2010-0196	04/02/2010	07/12/2010	MW-2	10.25 in.	4.00 in.	5.00 ft	24.00 ft			
W2010-0197	04/02/2010	07/12/2010	MW-3	10.25 in.	4.00 in.	6.00 ft	29.00 ft			
W2010-0198	04/02/2010	07/12/2010	MW-4	10.25 in.	4.00 in.	6.00 ft	24.00 ft			
W2010-0199	04/02/2010	07/12/2010	MW-5	10.00 in.	4.00 in.	7.00 ft	31.50 ft			
W2010-0200	04/02/2010	07/12/2010	MW-6	10.00 in.	4.00 in.	7.00 ft	30.50 ft			
W2010-0201	04/02/2010	07/12/2010	MW-7	8.00 in.	2.00 in.	9.00 ft	30.25 ft			
W2010-0202	04/02/2010	07/12/2010	MW-8	12.00 in.	4.00 in.	6.00 ft	25.50 ft			
W2010-0203	04/02/2010	07/12/2010	MW-9	8.00 in.	2.00 in.	5.00 ft	23.50 ft			
W2010-0204	04/02/2010	07/12/2010	VW-1	6.50 in.	2.00 in.	3.00 ft	10.00 ft			
W2010-0205	04/02/2010	07/12/2010	VW-2	6.50 in.	2.00 in.	3.00 ft	10.00 ft			

Specific Work Permit Conditions

1. Drilling Permit(s) can be voided/ cancelled only in writing. It is the applicant's responsibility to notify Alameda County Public Works Agency, Water Resources Section in writing for an extension or to cancel the drilling permit application. No

Alameda County Public Works Agency - Water Resources Well Permit

drilling permit application(s) shall be extended beyond ninety (90) days from the original start date. Applicants may not cancel a drilling permit application after the completion date of the permit issued has passed.

2. Prior to any drilling activities, it shall be the applicant's responsibility to contact and coordinate an Underground Service Alert (USA), obtain encroachment permit(s), excavation permit(s) or any other permits or agreements required for that Federal, State, County or City, and follow all City or County Ordinances. No work shall begin until all the permits and requirements have been approved or obtained. It shall also be the applicants responsibilities to provide to the Cities or to Alameda County an Traffic Safety Plan for any lane closures or detours planned. No work shall begin until all the permits and requirements have been approved or obtained.
 3. Compliance with the well-sealing specifications shall not exempt the well-sealing contractor from complying with appropriate State reporting-requirements related to well construction or destruction (Sections 13750 through 13755 (Division 7, Chapter 10, Article 3) of the California Water Code). Contractor must complete State DWR Form 188 and mail original to the Alameda County Public Works Agency, Water Resources Section, within 60 days. Including permit number and site map.
 4. Applicant shall submit the copies of the approved encroachment permit to this office within 60 days.
 5. Permittee shall assume entire responsibility for all activities and uses under this permit and shall indemnify, defend and save the Alameda County Public Works Agency, its officers, agents, and employees free and harmless from any and all expense, cost and liability in connection with or resulting from the exercise of this Permit including, but not limited to, property damage, personal injury and wrongful death.
 6. Applicant shall contact Vicky Hamlin for an inspection time at 510-670-5443 or email to vickyh@acpwa.org at least five (5) working days prior to starting, once the permit has been approved. Confirm the scheduled date(s) at least 24 hours prior to drilling.
 7. Permittee, permittee's contractors, consultants or agents shall be responsible to assure that all material or waters generated during drilling, boring destruction, and/or other activities associated with this Permit will be safely handled, properly managed, and disposed of according to all applicable federal, state, and local statutes regulating such. In no case shall these materials and/or waters be allowed to enter, or potentially enter, on or off-site storm sewers, dry wells, or waterways or be allowed to move off the property where work is being completed.
 8. Copy of approved drilling permit must be on site at all times. Failure to present or show proof of the approved permit application on site shall result in a fine of \$500.00.
 9. Remove the Christy box or similar structure. Tremie Grout with Cement (More than 30 ft in depth). After the seal has set, backfill the remaining hole with concrete or compacted material to match existing.
-

PROGRAMS AND SERVICES

Well Standards Program

The Alameda County Public Works Agency, Water Resources is located at:

399 Elmhurst Street

Hayward, CA 94544

For Driving Directions or General Info, Please Contact 510-670-5480 or wells@acpwa.org

For Drilling Permit information and process contact [James Yoo](mailto:James.Yoo@acpwa.org) at

Phone: 510-670-6633

FAX: 510-782-1939

Email: Jamesy@acpwa.org

Alameda County Public Works is the administering agency of [General Ordinance Code, Chapter 6.88](#) . The purpose of this chapter is to provide for the regulation of groundwater wells and exploratory holes as required by [California Water Code](#). The provisions of these laws are administered and enforced by Alameda County Public Works Agency through its Well Standards Program.

Drilling Permit Jurisdictions in Alameda County: There are four jurisdictions in Alameda County.

Location: Agency with Jurisdiction Contact Number

Berkeley City of Berkeley Ph: 510-981-7460

Fax: 510-540-5672

Fremont, Newark, Union City Alameda County Water District Ph: 510-668-4460

Fax: 510-651-1760

Pleasanton, Dublin, Livermore, Sunol [Zone 7 Water Agency](#) Ph: 925-454-5000

Fax: 510-454-5728

The Alameda County Public Works Agency, Water Resources has the responsibility and authority to issue drilling permits and to enforce the County Water Well Ordinance 73-68. This jurisdiction covers the western Alameda County area of **Oakland, Alameda, Piedmont, Emeryville, Albany, San Leandro, San Lorenzo, Castro Valley, and Hayward** . The purpose of the drilling permits are to ensure that any new well or the destruction of wells, including geotechnical investigations and environmental sampling within the above jurisdiction and within Alameda County will not cause pollution or contamination of ground water or otherwise jeopardize the health, safety or welfare of the people of Alameda County.

Permits are required for all work pertaining to wells and exploratory holes at any depth within the jurisdiction of the Well Standards Program. A completed [permit application \(30 Kb\)*](#) , along with a site map, should be submitted at least **ten (10) working days prior to the planned start of work**. Submittals should be sent to the address or fax number provided on the application form. When submitting an application via fax, please use a high resolution scan to retain legibility.

Fees

Beginning April 11, 2005 , the following fees shall apply:

A permit to construct, rehabilitate, or destroy wells, including cathodic protection wells, but excluding dewatering wells (*Horizontal hillside dewatering and dewatering for construction period only), shall cost \$300.00 per well.

A permit to bore exploratory holes, including temporary test wells, shall cost \$200 per site. A site includes the project parcel as well as any adjoining parcels.

Please make checks payable to: **Treasurer, County of Alameda**

Permit Fees are exempt to State & Federal Projects

Applicants shall submit a letter from the agency requesting the fee exemption.

Scheduling Work/Inspections:

Alameda County Public Works Agency (ACPWA), Water Resources Section requires scheduling and inspection of permitted work. All drilling activities must be scheduled in advance. Availability of inspections will vary from week to week and will come on a first come, first served bases. To ensure inspection availability on your desired or driller scheduled date, the following procedures are required:

Please contact **James Yoo at 510-670-6633** to schedule the inspection date and time (You must have drilling permit approved prior to scheduling).

Schedule the work as far in advance as possible (at least 5 days in advance); and confirm the scheduled drilling date(s) at least 24 hours prior to drilling.

Once the work has been scheduled, an ACPWA Inspector will coordinate the inspection requirements as well as how the Inspector can be reached if they are not at the site when Inspection is required. Expect for special circumstances given, all work will require the inspection to be conducted during the working hours of 8:30am to 2:30pm., Monday to Friday, excluding holidays.

Request for Permit Extension:

Permits are only valid from the start date to the completion date as stated on the drilling permit application and Conditions of Approval. To request an extension of a drilling permit application, applicants must request in writing prior to the completion date as set forth in the Conditions of Approval of the drilling permit application. Please send fax or email to Water Resources Section, Fax 510-782-1939 or email at wells@acpwa.org. There are no additional fees for permit extensions or for re-scheduling inspection dates. You may not extend your drilling permit dates beyond 90 days from the approval date of the permit application. **NO refunds** shall be given back after 90 days and the permit shall be deemed voided.

Cancel a Drilling Permit:

Applicants may cancel a drilling permit only in writing by mail, fax or email to Water Resources Section, Fax 510-782-1939 or email at wells@acpwa.org. If you do not cancel your drilling permit application before the drilling completion date or notify in writing within 90 days, Alameda County Public Works Agency, Water Resources Section may void the permit and No refunds may be given back.

Refunds/Service Charge:

A service charge of \$25.00 dollars for the first check returned and \$35.00 dollars for each subsequent check returned.

Applicants who cancel a drilling permit application **before** we issue the approved permit(s), will receive a **FULL** refund (at any amount) and will be mailed back within two weeks.

Applicants who cancel a drilling permit application **after** a permit has been issued will then be charged a service fee of \$50.00 (fifty Dollars).

To collect the remaining funds will be determined by the amount of the refund to be refunded (see process below).

Board of Supervisors Minute Order, File No. 9763, dated January 9, 1996, gives blanket authority to the Auditor-Controller to process claims, from all County departments for the refund of fees which do not exceed \$500 (Five Hundred Dollars)(with the exception of the County Clerk whose limit is \$1,500).

Refunds over the amounts must be authorized by the Board of Supervisors Minute Order, File No. 9763 require specific approval by the Board of Supervisors. The forms to request for refunds under \$500.00 (Five Hundred Dollars) are available at this office or any County Offices. If the amount is exceeded, a Board letter and Minute Order must accompany the claim. Applicant shall fill out the request form and the County Fiscal department will process the request.

Enforcement

Penalty. Any person who does any work for which a permit is required by this chapter and who fails to obtain a permit shall be guilty of a misdemeanor punishable by fine not exceeding Five Hundred Dollars (\$500.00) or by imprisonment not exceeding six months, or by both such fine and imprisonment, and such person shall be deemed guilty of a separate offense for each and every day or portion thereof during which any such

violation is committed, continued, or permitted, and shall be subject to the same punishment as for the original offense. (Prior gen. code §3-160.6)

Enforcement actions will be determined by this office on a case-by-case basis

Drilling without a permit shall be the cost of the permit(s) and a fine of \$500.00 (Five Hundred Dollars).

Well Completion Reports (State DWR-188 forms) must be filed with the Well Standards Program within 60 days of completing work. Staff will review the report, assign a state well number, and then forward it to the California Department of Water Resources (DWR). Drillers should not send completed reports to DWR directly. Failure to file a Well Completion Report or deliberate falsification of the information is a misdemeanor; it is also grounds for disciplinary action by the Contractors' State License Board. Also note that filed Well Completion Reports are considered private record protected by state law and can only be released to the well owner or those specifically authorized by government agencies.

See our website (www.acgov.org/pwa/wells/index.shtml) for links to additional forms.

Applications for which no permit is issued within 180 days shall expire by limitation. No refund after 180 days when expired.

Appl# OB100200

Job Site 9800 INTERNATIONAL BL

Parcel# 046 -5425-014-01

Block traffic per approved TSD10-0025 one area at a time Permit Issued 04/08/10
Remove three monitoring wells recorded 9-2-93 93-314820 on
98th Ave and International Bl. Rescission documents req'd.

Nbr of days: 3
Effective: 04/13/10

Linear feet: 300
Expiration: 04/15/10

SHORT TERM NON-METERED

Applicant Phone# Lic# --License Classes--

Owner ARCO

Contractor CASCADE DRILLING L P

X (916)638-1169 938110 C57

Arch/Engr

Agent BROADBENT ASSOC/E FARRAR

(775)247-7901

Applic Addr 3632 OMEC CIR, RANCHO CORDOVA, CA, 95742-730

\$770.54 TOTAL FEES PAID AT FILING

\$.00 TOTAL FEES PAID AT ISSUANCE

\$68.50 Applic	\$603.00 Permit
\$.00 Process	\$63.79 Rec Mgmt
\$.00 Gen Plan	\$.00 Invstg
\$.00 Other	\$35.25 Tech Enh

D

JOB SITE

TCP needs to be approved by Transportation Services every 30 days or whenever deviated from the previously approved plan.

Applicant: _____

Issued by: _____

CITY OF OAKLAND

PAID
5/12/10

ADDRESS
DIST:

CITY OF OAKLAND • Community and Economic Development Agency
250 Frank H. Ogawa Plaza, 2nd Floor, Oakland, CA 94612 • Phone (510) 238-3443 • Fax (510) 238-2263

Applications for which no permit is issued within 180 days shall expire by limitation. No refund after 180 days when expired.

Appl# X1000530

Job Site 9800 INTERNATIONAL BL

Parcel# 046 -5425-014-01

Descr Remove three monitoring wells recorded 9-2-93 93-314820 on Permit Issued 04/08/10
98th Ave and International Bl. Rescission documents req'd.
Call PWA INSPECTION prior to start: 510-238-3651. 2of3

Work Type EXCAVATION-PRIVATE P

USA #

Util Co. Job #
Util Fund #:

Acctg#:

Applicant Phone# Lic# --License Classes--

Owner ARCO

Contractor CASCADE DRILLING L P

X (916) 638-1169 938110 C57

Arch/Engr

Agent BROADBENT ASSOC/E FARRAR

(775) 247-7901


Applic Addr 3632 OMEC CIR, RANCHO CORDOVA, CA, 95742-730

\$433.18 TOTAL FEES PAID AT ISSUANCE	
\$68.50 Applic	\$309.00 Permit
\$.00 Process	\$35.86 Rec Mgmt
\$.00 Gen Plan	\$.00 Invstg
\$.00 Other	\$19.82 Tech Enh

JOB SITE

Permit Issued By B Date: _____

Finald By _____ Date: _____

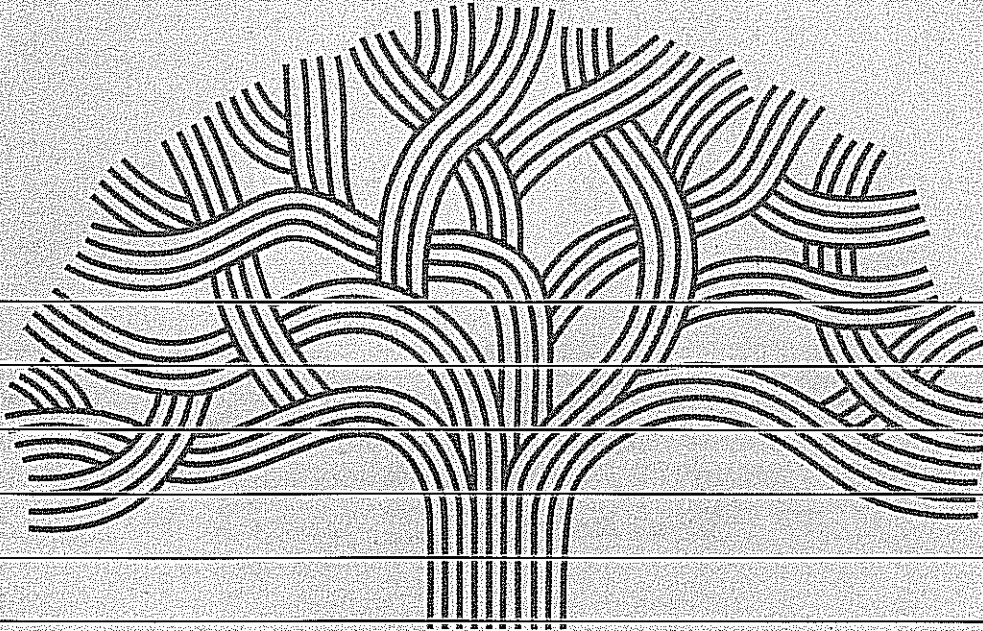

CITY OF OAKLAND

PAID
5/18/10

DIST: ADDRESS:

Applications for which no permit is issued within 180 days shall expire by limitation. No refund after 180 days when expired.

Permit No. X1000530 Parcel #: 046 -5425-014-01
Project Address: 9800 INTERNATIONAL BL

Page 2 of 2

Licensed Contractors' Declaration

I hereby affirm under penalty of perjury that I am licensed under provisions of Chapter 9 (commencing with Section 7000) of Division 3 of the Business and Professions Code, and my license is in full force and effect.

Construction Lending Agency Declaration

I hereby affirm under penalty of perjury that there is a construction-lending agency for the performance of the work for which this permit is issued, as provided by Section 3097 of the Business and Professions Code. N/A under Lender implies No Lending Agency.

Lender _____ Address _____

Workers' Compensation Declaration

I hereby affirm under penalty of perjury one of the following declarations:

[] I have and will maintain a certificate of consent to self-insure for workers' compensation, as provided for by Section 3700 of the Labor Code, for the performance of the work for which this permit is issued.

[] I have and will maintain workers' compensation insurance, as required by Section 3700 of the Labor Code, for the performance of the work for which this permit is issued.

CARRIER: _____ POLICY NO. _____

[] I certify that in the performance of the work for which this permit is issued, I shall not employ any person in any manner so as to become subject to the workers' compensation laws of California and agree that if I should become subject to the workers' compensation provisions of Section 3700 of the Labor Code, I shall forthwith comply with those provisions.

WARNING: FAILURE TO SECURE WORKERS' COMPENSATION COVERAGE IS UNLAWFUL, AND SHALL SUBJECT AN EMPLOYER TO CRIMINAL PENALTIES AND CIVIL FINES UP TO ONE HUNDRED THOUSAND DOLLARS, IN ADDITION TO THE COST OF COMPENSATION, DAMAGES AS PROVIDED FOR IN SECTION 3707 OF THE LABOR CODE, INTEREST, AND ATTORNEY'S FEES.

Hazardous Materials Declaration

I hereby affirm that the intended occupancy [] WILL [] WILL NOT use, handle or store any hazardous, or acutely hazardous, materials. (Checking "WILL" acknowledges that Sections 25505, 25533, & 25534 of the Health & Safety Code, as well as filing instructions, were made available to you.)

I HEREBY CERTIFY THE FOLLOWING: That I have read this document; that the above information is correct; and that I have truthfully affirmed all applicable declarations contained in this document. I agree to comply with all city and county ordinances and state laws relating to building construction, and hereby authorize representatives of this city to enter upon the above-mentioned property for inspection. I am fully authorized by the owner and to perform the work authorized by this permit.



PRINT NAME _____

Signature [] Contractor, or [] Agent _____

Date _____

ADDRESS: _____
DIST: _____

CITY OF OAKLAND • Community and Economic Development Agency

250 Frank H. Ogawa Plaza, 2nd Floor, Oakland, CA 94612 • Phone (510) 238-3443 • Fax (510) 238-2263

Applications for which no permit is issued within 180 days shall expire by limitation. No refund after 180 days when expired.

Appl# X1000531

Job Site 9800 INTERNATIONAL BL

Parcel# 046 -5425-014-01

Descr Remove three monitoring wells recorded 9-2-93 93-314820 on Permit Issued 04/08/10
98th Ave and International Bl. Rescission documents req'd.
Call PWA INSPECTION prior to start: 510-238-3651. 3of3

Work Type EXCAVATION-PRIVATE P

USA #

Util Co. Job # 06-88-622
Util Fund #:

Acctg#:

Applicant Phone# Lic# --License Classes--

Owner ARCO

Contractor CASCADE DRILLING L P

X (916) 638-1169 938110 C57

Arch/Engr

Agent BROADBENT ASSOC/E FARRAR

(775) 247-7901


Applic Addr 3632 OMEC CIR, RANCHO CORDOVA, CA, 95742-730

\$433.18 TOTAL FEES PAID AT ISSUANCE	
\$68.50 Applic	\$309.00 Permit
\$.00 Process	\$35.86 Rec Mgmt
\$.00 Gen Plan	\$.00 Invstg
\$.00 Other	\$19.82 Tech Enh

JOB SITE

Permit Issued By  Date: _____

Finald By _____ Date: _____

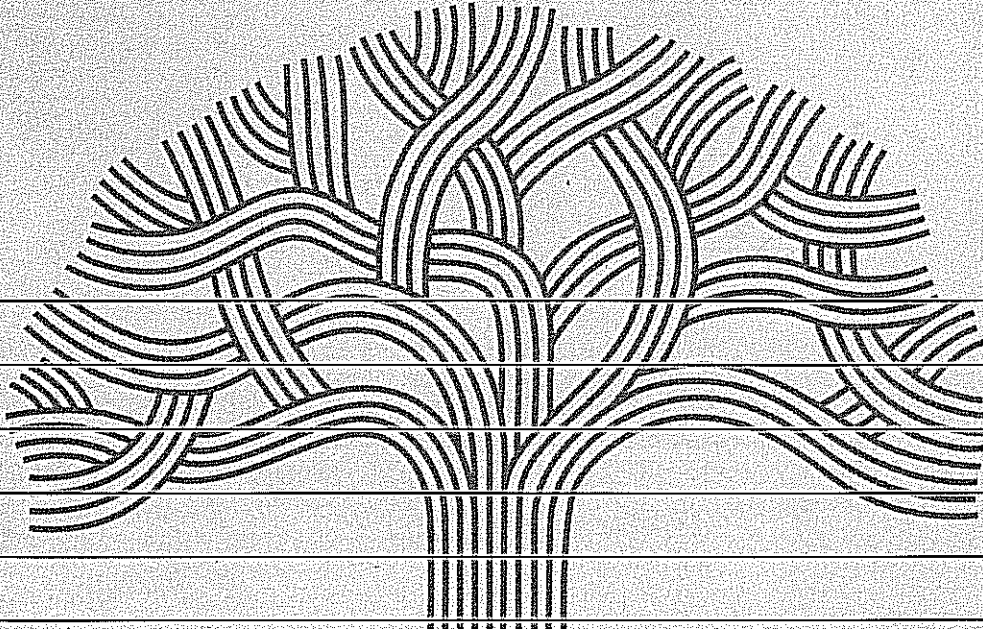

CITY OF OAKLAND

PAID
\$433.18

ADDRESS:

DIST:

Applications for which no permit is issued within 180 days shall expire by limitation. No refund after 180 days when expired.

Permit No. X1000531 Parcel #: 046 -5425-014-01
Project Address: 9800 INTERNATIONAL BL

Page 2 of 2

Licensed Contractors' Declaration

I hereby affirm under penalty of perjury that I am licensed under provisions of Chapter 9 (commencing with Section 7000) of Division 3 of the Business and Professions Code, and my license is in full force and effect.

Construction Lending Agency Declaration

I hereby affirm under penalty of perjury that there is a construction-lending agency for the performance of the work for which this permit is issued, as provided by Section 3097 of the Business and Professions Code. N/A under Lender implies No Lending Agency.

Lender _____ Address _____

Workers' Compensation Declaration

I hereby affirm under penalty of perjury one of the following declarations:

I have and will maintain a certificate of consent to self-insure for workers' compensation, as provided for by Section 3700 of the Labor Code, for the performance of the work for which this permit is issued.

I have and will maintain workers' compensation insurance, as required by Section 3700 of the Labor Code, for the performance of the work for which this permit is issued.

CARRIER: _____ POLICY NO. _____

I certify that in the performance of the work for which this permit is issued, I shall not employ any person in any manner so as to become subject to the workers' compensation laws of California, and agree that if I should become subject to the workers' compensation provisions of Section 3700 of the Labor Code, I shall forthwith comply with those provisions.

WARNING: FAILURE TO SECURE WORKERS' COMPENSATION COVERAGE IS UNLAWFUL, AND SHALL SUBJECT AN EMPLOYER TO CRIMINAL PENALTIES AND CIVIL FINES UP TO ONE HUNDRED THOUSAND DOLLARS, IN ADDITION TO THE COST OF COMPENSATION, DAMAGES AS PROVIDED FOR IN SECTION 3707 OF THE LABOR CODE, INTEREST, AND ATTORNEY'S FEES.

Hazardous Materials Declaration

I hereby affirm that the intended occupancy WILL WILL NOT use, handle or store any hazardous or acutely hazardous materials. (Checking "WILL" acknowledges that Sections 25505, 25533, & 25534 of the Health & Safety Code, as well as filing instructions, were made available to you.)

I HEREBY CERTIFY THE FOLLOWING: That I have read this document; that the above information is correct; and that I have truthfully affirmed all applicable declarations contained in this document. I agree to comply with all city and county ordinances and state laws relating to building construction, and hereby authorize representatives of this city to enter upon the above-mentioned property for inspection. I am fully authorized by the owner and to perform the work authorized by this permit.



PRINT NAME

Signature Contractor, or Agent

Date

DIST. ADDRESS

Applications for which no permit is issued within 180 days shall expire by limitation. No refund after 180 days when expired.

Appl# X1000529 Job Site 9800 INTERNATIONAL BL Parcel# 046 -5425-014-01

Descr Remove three monitoring wells recorded 9-2-93 93-314820 on Permit Issued 04/08/10
98th Ave and International Bl. Rescission documents req'd.

Call PWA INSPECTION prior to start: 510-238-3651.

1 of 3

Work Type EXCAVATION-PRIVATE P

USA # Util Co. Job # 06-88-622 Acctg#:
Util Fund #:

Applcmt Phone# Lic# --License Classes--

Owner ARCO

Contractor CASCADE DRILLING L P

X (916) 638-1169 938110 C57

Arch/Engr

Agent BROADBENT ASSOC/E FARRAR

(775) 247-7901

Applic Addr 3632 OMEC CIR, RANCHO CORDOVA, CA, 95742-730

\$433.18 TOTAL FEES PAID AT FILING


\$.00 TOTAL FEES PAID AT ISSUANCE

\$68.50 Applic	\$309.00 Permit
\$.00 Process	\$35.86 Rec Mgmt
\$.00 Gen Plan	\$.00 Invstg
\$.00 Other	\$19.82 Tech Enh

Permit Issued By *Q* Date: _____

JOB SITE

Finald By _____ Date: _____

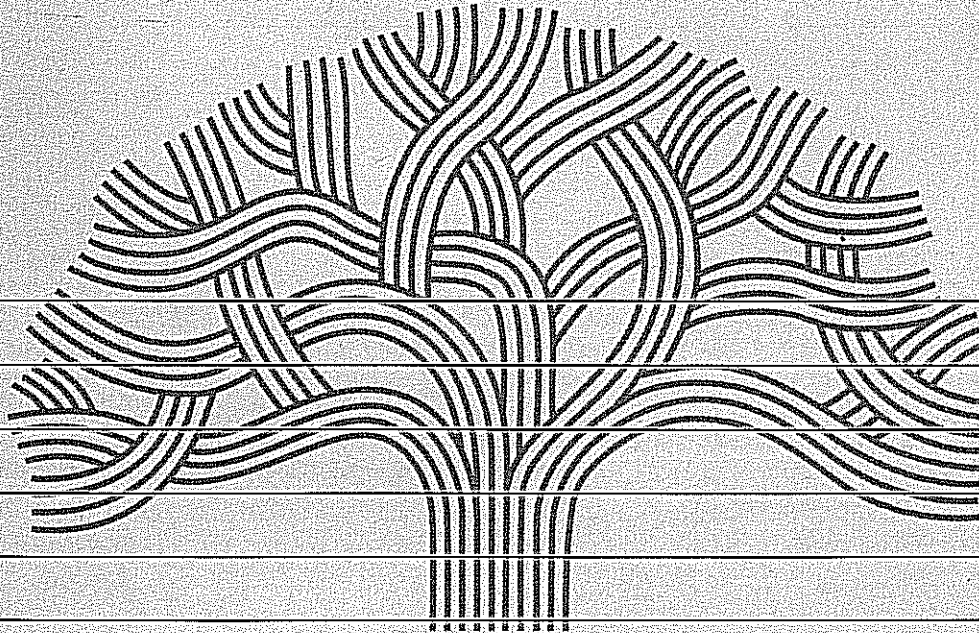

CITY OF OAKLAND

PAID
CMK 4/18/10

ADDRESS: _____
DIST: _____

Applications for which no permit is issued within 180 days shall expire by limitation. No refund after 180 days when expired.

Permit No. X1000529 Parcel #: 046 -5425-014-01
Project Address: 9800 INTERNATIONAL BL

Page 2 of 2

Licensed Contractors' Declaration

I hereby affirm under penalty of perjury that I am licensed under provisions of Chapter 9 (commencing with Section 7000) of Division 3 of the Business and Professions Code, and my license is in full force and effect.

Construction Lending Agency Declaration

I hereby affirm under penalty of perjury that there is a construction-lending agency for the performance of the work for which this permit is issued, as provided by Section 3097 of the Business and Professions Code. N/A under Lender implies No Lending Agency.

Lender _____ Address _____

Workers' Compensation Declaration

I hereby affirm under penalty of perjury one of the following declarations:

[] I have and will maintain a certificate of consent to self-insure for workers' compensation, as provided for by Section 3700 of the Labor Code, for the performance of the work for which this permit is issued.

[] I have and will maintain workers' compensation insurance, as required by Section 3700 of the Labor Code, for the performance of the work for which this permit is issued.

CARRIER: _____ POLICY NO. _____

[] I certify that in the performance of the work for which this permit is issued, I shall not employ any person in any manner so as to become subject to the workers' compensation laws of California, and agree that if I should become subject to the workers' compensation provisions of Section 3700 of the Labor Code, I shall forthwith comply with those provisions.

WARNING: FAILURE TO SECURE WORKERS' COMPENSATION COVERAGE IS UNLAWFUL, AND SHALL SUBJECT AN EMPLOYER TO CRIMINAL PENALTIES AND CIVIL FINES UP TO ONE HUNDRED THOUSAND DOLLARS, IN ADDITION TO THE COST OF COMPENSATION, DAMAGES AS PROVIDED FOR IN SECTION 3707 OF THE LABOR CODE, INTEREST, AND ATTORNEY'S FEES.

Hazardous Materials Declaration

I hereby affirm that the intended occupancy [] WILL [] WILL NOT use, handle or store any hazardous or acutely hazardous materials. (Checking "WILL" acknowledges that Sections 25505, 25533, & 25534 of the Health & Safety Code, as well as filing instructions, were made available to you.)

I HEREBY CERTIFY THE FOLLOWING: That I have read this document; that the above information is correct; and that I have truthfully affirmed all applicable declarations contained in this document. I agree to comply with all city and county ordinances and state laws relating to building construction, and hereby authorize representatives of this city to enter upon the above-mentioned property for inspection. I am fully authorized by the owner and to perform the work authorized by this permit.



PRINT NAME _____ Signature [] Contractor, or [] Agent _____ Date _____

ADDRESS: _____
DIST: _____

CITY OF OAKLAND



Community Economic Development Agency • 250 Frank H. Ogawa Plaza • Suite 4344 • Oakland, California 94612-2033

Transportation Services Division

Office (510) 238-3466

FAX (510) 238-7415

TDD (510) 839-6451

Traffic Engineering Services Analysis Fee Invoice

Date: April 7, 2010

TSD Invoice # : 10-0025

To: Eric Farrar

Company: Broadbent & Associates

Address: 875 Cotting Lane, Ste. F, Vacaville, CA 95688

Phone: 707-455-7290

Created/Received By: Joe Watson

Location	Description of Work	Project Name / Permit #	# of Hours *
International Blvd / 98th Avenue	Lane Closure		1
Total Hours			1
TSD Service Rate			\$ 123.00
Total Fee			\$ 123.00

* - minimum 1 hour service

FOR CITY USE ONLY	
Cost Center No.	W045
Organization No.	88363
Account No.	45119
Fund No.	1750

Cc: Rosalie

APPLICATION FOR TRAFFIC CONTROL PLAN

Transportation Services Fee: \$123/hour
(Check or Money Order Only)



City of Oakland

Community & Economic Development Agency
Transportation Services Division

- Check the box that apply:
- New Application (Utility, Excavation)
 - Renewal Application
 - New Development w/ Mgmt Plan
 - City of Oakland Project

Please read the following:

1. Processing time for a Traffic Control Application is a minimum of 10 working days.
2. Traffic Control review is scheduled only on Tuesdays and Thursdays from 9:00 am thru 11:30am by appointment only.
3. A scheduled appointment by phone or email with a TSD staff member is necessary to discuss any and all traffic control application.
4. Please call ahead to confirm that the traffic control application is ready for pickup @ 510-238-3467.
5. Businesses and residences adjacent to the work area must be provided 72 hour advance notice.
6. A completed traffic control application may be faxed to (510) 238-7415.
7. Incomplete traffic control applications will not be processed and will be returned to applicant.
8. The initial approval for a traffic control plan is 1 month, the renewal submittal may be approved up to 3 months.
9. The traffic control provision dates cannot be changed or extended if work has already commenced.
10. Upon receiving TSD approval of the traffic control plan, the applicant (or contractor) shall proceed to the Building Services Division to obtain an "Obstruction Permit." CEDA is located at 250 Frank Ogawa Plaza, 2nd Floor, Oakland, CA 94612.

RECEIVED
CEDA
TRANSPORTATION SERVICES
10 MAR 29 PM 1:03

Contact Person: Eric Farrar Phone: 707-455-7290
 Name of Company: Broadbent & Associates Fax: 707-455-7295
 Address of Company: 875 Cotting Lane, Ste F, Vacaville, CA 95688
 Describe type of work to be performed: Monitoring well abandonment

Location of work: International Blvd Between* 97th Ave And* 99th Ave.
98th Ave Between* A St. And* Holly St.

* Name the streets that are the boundaries of your work area.

Work date (s): TBD Mon-Fri Sat-Sun Work Hours: 0900 to 1700
 Mon-Fri Sat-Sun

Please Follow these Steps and the Attached Examples to Complete a Traffic Control Plan

- A. Drawing Area: The full width of all streets adjacent to the site MUST be included in the drawing. Include the entire block in which your work is located for every street that is adjacent to your site.
- B. Include Street Names, Direction of Traffic on the Street, and North Arrow
- C. Show Existing Number of Lanes in all Directions (with any pavement arrows)
- D. Check the Box(s) that Apply: All checked items MUST be shown on the drawing
 - Lane Closure
 - Use of Median
 - Street Closures (must provide detour plan)
 - Use Parking Lane
 - Sidewalk Closure (must provide pedestrian walk way)
- E. Show All Dimensions of street widths (curb to curb), lane widths, sidewalk widths, and work area dimension.
(Note: Traffic Control Application / Plans missing the above information will not be accepted or processed.)
- F. Show the Name and Locations of all applicable advanced warning devices, flaggers, delineators, warning and construction signs.

Sidewalk to remain open for Pedestrians

RENEWAL PROCESS: Resubmit a completed Traffic Control Application with the old approved plan (with the necessary modifications / changes to the plans).

FOR HELP in preparing a traffic control plan, see Temporary Traffic Control Pocket Reference Guide 2007, Work Area Traffic Control Handbook 2006, or the California Manual on Uniform Traffic Control (MUTCD) 2003, Chapter 6.
http://www.dot.ca.gov/hq/traffops/signtech/mutcdsupp/ca_mutcd.htm
 For City Website: http://www.oaklandnet.com/cedahome_com/SiteData/cedahome/lnetPub/wwwroot/main/dcsd_transportationservices_app_top.asp

SPECIAL PROVISION 7-10.1 TRAFFIC REQUIREMENTS

Project Name: _____
 Project Number: TSD-10-0025
 Reviewed By: J. Watson *[Signature]*
 Date: 4/8/2010
 Permit good from 4/13/2010
 to 4/16/2010

ADD NEW SUBSECTION TO READ:
SP 7-10.1.4 Vehicular Traffic

Attention is directed to Section 7-10. Public Convenience and Safety, of the City of Oakland Standard Specification for Public Works Construction, 2006 Edition (Include this paragraph for p-jobs, excavation permits or obstruction permits).

The Contractor shall conduct its work in such a manner as to provide public convenience and safety and according to the provisions in this subsection. The provisions shall not be modified or altered without written approval from the Engineer.

Standard traffic control devices shall be placed at the construction zone according to the latest edition of the Work Area Traffic Control Handbook or Manual on Uniform Traffic Control Devices (MUTCD), Chapter 6 – "Traffic Controls for Construction and Maintenance Work Zone," or as directed by the Engineer.

All trenches and excavations in any public street or roadway shall be back filled and opened to traffic, or covered with suitable steel plates securely placed and opened to traffic at all times except during actual construction operations unless otherwise permitted by the Engineer.

Each section of work shall be completed or temporarily paved and open to traffic in not more than 5 days after commencing work unless otherwise permitted in writing by the Engineer.

Where construction encroaches into the sidewalk area, a minimum of 5 ½ feet of unobstructed sidewalk shall be maintained at all times for pedestrian use. Pedestrian barricades, shelter, and detour signs per Caltrans standards may be required.

The contractor shall conduct its operation in such a manner as to leave the following traffic lanes unobstructed and in a condition satisfactory for vehicular travel during the Obstruction Period. At all times traffic lanes will be restricted and reopened to travel. Emergency access shall be provided at all times.

Street Name Limits	Obstruction Period	North Bound	South Bound	East Bound	West Bound
International Blvd between 97 th Avenue and 99 th Avenue	Mon. – Fri. 9am – 4pm	N/A	1-12' lane open minimum	N/A	N/A
98 th Avenue between A Street and Holly Street	Mon. – Fri. 9am – 4pm	N/A	N/A	N/A	1-12' lane open minimum

The Contractor Shall Also include all check item:

1. Design a construction traffic control plan and submit (2) copies to the Engineer for approval prior to starting any work.
2. Replace all signs, pavement markings, and traffic detector loops damaged or removed due to construction within 3 days of completion of work or the final pavement lift.
3. Provide advance notice to Oakland Police at (510) 777-3333 (24-hrs) and Oakland Fire at (510) 238-3331 (2-rhs) when a single lane of traffic or less is provided on any street.
4. Provide 72-hour advance notice to AC Transit at (510) 891-4909 when affecting a bus stop.
5. For Caltrans roadways, ramps, or maintained facilities, the Contractor shall obtain appropriate permits and notify the Traffic Management Center 24 hours in advance of any work.
6. Flagger control is required. Certified Flagger is required.
7. Pedestrian walkway by K-rail, Canopy or Plywood is required. (See detour plan)
8. Pedestrian traffic shall be maintained and guided through the project at all times.
9. Provide advance notice to Business and Residence within 72-hours.
10. Allow all traffic movement at intersection.

Nothing specified herein shall prohibit emergency work and/or repair necessary to ensure public health and safety.

THIS PROJECT IS LOCATED INTERNATIONAL BLVD & 98TH AVE IN OAKLAND, CA.

THIS PLAN WILL BE USED WHEN PHASE 1 & PHASE 2 MONITORING WELLS ARE INSPECTED. ONLY ONE PHASE WILL BE SET UP AT A TIME.

WORK HOURS WILL BE 8:00 AM TO 5:00 PM.

CONTRACTOR WILL COMPLY WITH THE CITY OF OAKLAND SPECIFICATIONS AND TRAFFIC CONTROL PLAN SUPPLEMENT.

THIS TRAFFIC CONTROL PLAN (TCP) IS PRODUCED IN ACCORDANCE WITH THE GUIDELINES OF THE CALIFORNIA MANUAL ON UNIFORM TRAFFIC CONTROL DEVICES (MUTCD), DATED SEPTEMBER 26, 2006 AS PURSUANT TO SECTION 21400 OF THE STATE OF CALIFORNIA VEHICLE CODE AND IN ACCORDANCE WITH CHAPTER 6A OF THE M.U.T.C.D.- "SHALL PROVIDE SUFFICIENT FLEXIBILITY IN THE APPLICATION OF TTC (TEMPORARY TRAFFIC CONTROL) TO MEET THE NEEDS OF CHANGING CONDITIONS IN THE TTC ZONE."


CONTINUAL MONITORING AND MAINTENANCE OF THE TRAFFIC CONTROL ZONE, EMERGENCY ACCESS, ACCOMMODATION FOR PEDESTRIANS, BICYCLE TRAFFIC AND THE DISABLED, PROPER TRAINING OF FLAGGERS, PROPER DEVICES AND DEVICE USAGE AND APPROPRIATE NOTIFICATIONS SHALL BE USED ON THIS PROJECT.

CONTRACTOR:
BROADBAND & ASSOCIATES INC
1324 MANGROVE AVE, SUITE 212, CHICO, CA 95926
530-566-1400
FAX 530-566-1401
CELL 530-592-6822

SPEED MPH	SIGN SPACE	MERGING TAPER	SHIFTING TAPER	SHOULDER TAPER	BUFFER ZONE	CONE SPACING (MIN)	CONE SPACING (MAX)
25	150'	125'	63'	42'	155'	26'	13'
30	200'	180'	90'	60'	200'	32'	15'
35	250'	245'	123'	82'	250'	37'	18'
40	350'	320'	160'	107'	305'	42'	20'
45	550'	540'	270'	180'	360'	48'	23'
50	600'	600'	300'	200'	425'	53'	25'
55	1000'	660'	330'	220'	495'	58'	28'
65	1000'+	780'	390'	260'	645'	69'	33'

APPROVED: *[Signature]* 4/7/10
Transportation Services Division
CITY OF OAKLAND

- NOTES:
1. SIGN SPACING, CONE SPACING AND TAPER LENGTHS REFER TO TABLE.
 2. THE LOCATION OF THE SIGNS AS SHOWN ON THE PLANS ARE GUIDELINES AND ACTUAL LOCATIONS WILL DEPEND UPON ALIGNMENT, GRADE, LOCATION OF STREET INTERSECTIONS AND POSTED SPEED LIMITS.
 3. ALL HIGH LEVEL WARNING DEVICES WILL BE EQUIPPED WITH FLAGS FOR DAY CLOSURES.
 4. IF THE WORK AREA ENCRROACHES UPON A SIDEWALK OR WALKWAY, "SIDEWALK CLOSED, USE OTHER SIDE" SIGNS WILL BE USED TO GUIDE PEDESTRIANS TO CROSS TO ANOTHER MARKER CROSSWALK. PEDESTRIANS MAY NOT BE GUIDED ONTO PRIVATE PROPERTY OR THE TRAVELED WAY.
 5. TRAFFIC LANES SHALL BE A MINIMUM OF TEN FEET IN WIDTH. WHENEVER FEASIBLE AN ADDITIONAL FOUR FEET SHALL BE PROVIDED FOR A BICYCLE LANE. IF IT IS NOT FEASIBLE TO PROVIDE A SEPARATE BICYCLE LANE, THE CONTRACTOR SHALL POST SIGNAGE BEFORE THE CONSTRUCTION AREA STATING: "SHARE THE ROAD WITH Bicyclists". WHEN THE LANE IS SHARED, THE CONTRACTOR SHALL POST SIGNAGE FOR A MAXIMUM SPEED LIMIT OF 25 MPH IN THE SHARED LANE.
 6. MONITOR AND MAINTAIN TRAFFIC CONTROL ZONE AT ALL TIMES.
 7. MAINTAIN ACCESS FOR EMERGENCY VEHICLES.
 8. ASSURE SAFE PASSAGE OF PEDESTRIANS & BICYCLISTS INCLUDING PERSONS WITH DISABILITIES IN ACCORDANCE WITH THE AMERICANS WITH DISABILITIES ACT OF 1990 (ADA), TITLE II, PARAGRAPH 35.130.
 9. ALL DEVICES TO CONFORM TO CALTRAN'S STANDARDS.
 10. DEVICE PLACEMENT TO CONFORM TO CALTRAN'S GUIDELINES.
 11. FLAGGERS TO BE TRAINED PER TITLE 8 CCR.

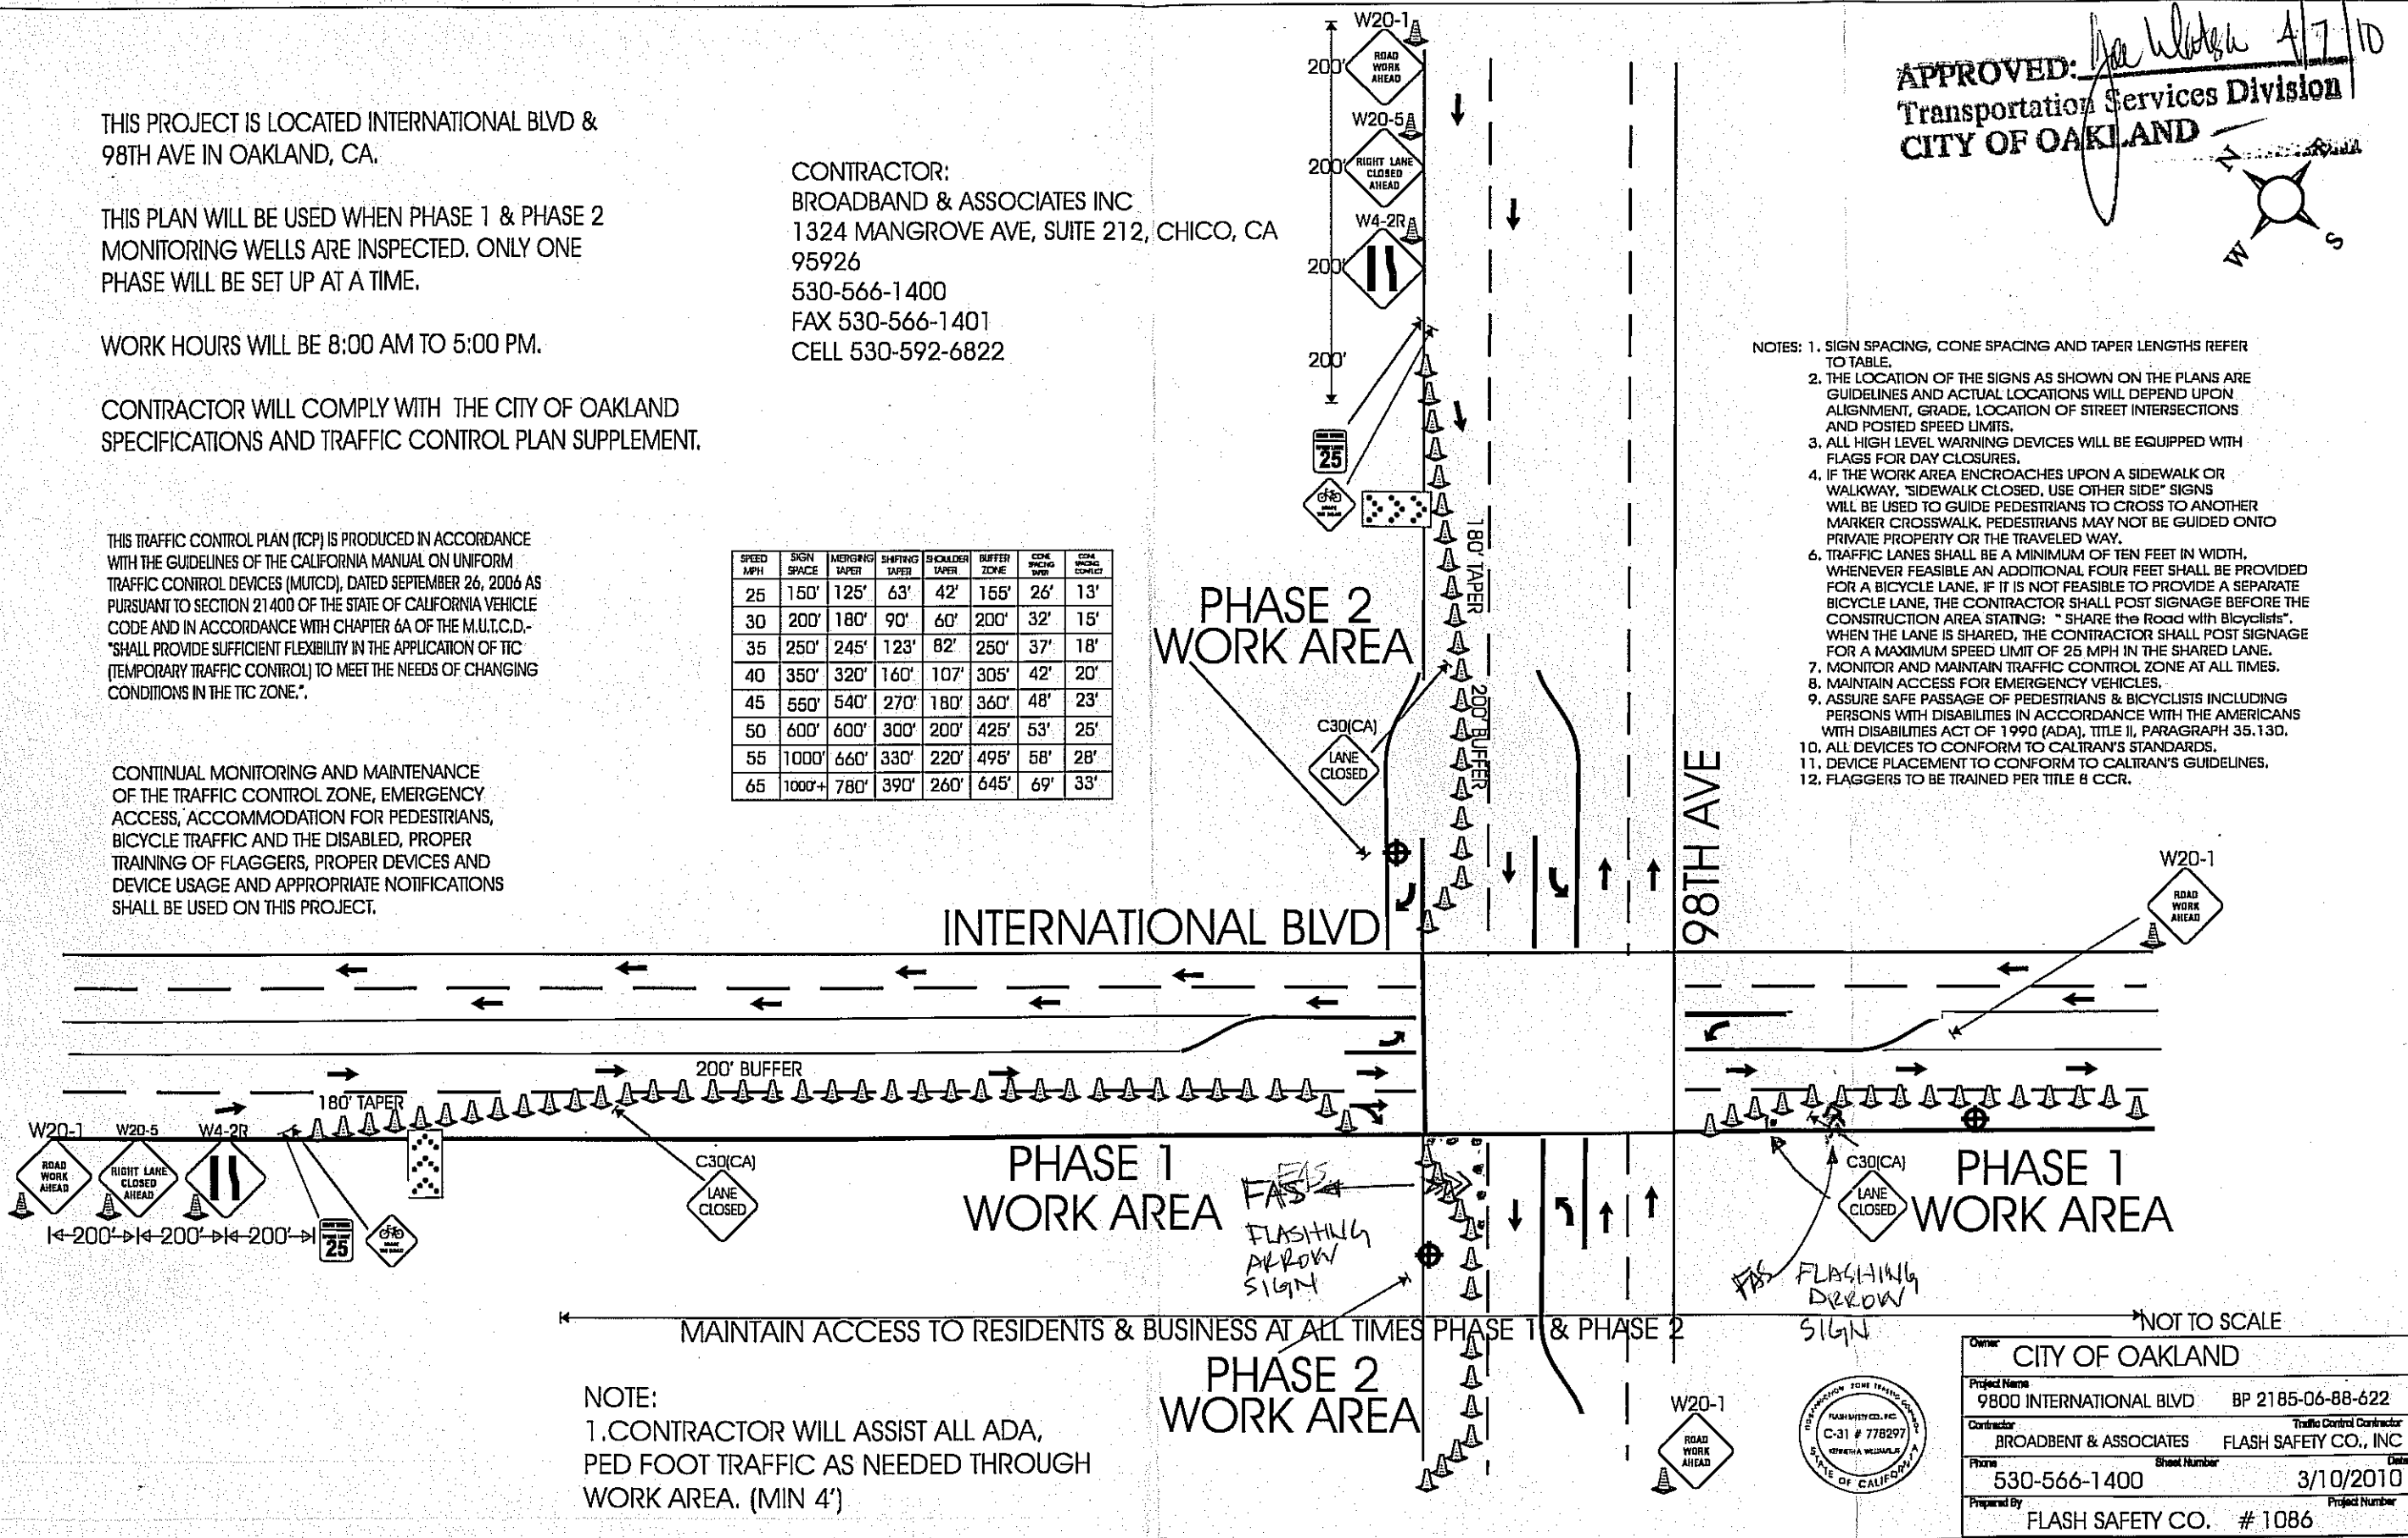

NOTE:
1. CONTRACTOR WILL ASSIST ALL ADA, PED FOOT TRAFFIC AS NEEDED THROUGH WORK AREA. (MIN 4')

NOT TO SCALE

Owner	CITY OF OAKLAND	
Project Name	9800 INTERNATIONAL BLVD	BP 2185-06-88-622
Contractor	BROADBENT & ASSOCIATES	FLASH SAFETY CO., INC
Phone	530-566-1400	3/10/2010
Prepared By	FLASH SAFETY CO.	# 1086



ATTACHMENT B

Field Notes

Project: BP 2185 Project No.: 06-88-622

Field Representative(s): T. G. ... Day: Tues Date: 4/13/10

Time Onsite: From: 0720 To: 1830 ; From: _____ To: _____ ; From: _____ To: _____


- Signed HASP
- Safety Glasses
- Hard Hat
- Steel Toe Boots
- Safety Vest
- UST Emergency System Shut-off Switches Located
- Proper Gloves
- Proper Level of Barricading
- Other PPE (describe) _____

Weather: Clear 50's

Equipment In Use: Cascade Drilling

Visitors: City of Oakland

TIME:	WORK DESCRIPTION:
<u>0617</u>	<u>Depart Vacaville</u>
<u>0745</u>	<u>Flash Safety arrived</u>
<u>0835</u>	<u>Cascade Drilling Arrived</u>
<u>0915</u>	<u>Begin clearing MW-10</u>
<u>1030</u>	<u>City of Oakland inspector stopped by briefly, checked drilling locations & informed that BAI must replace entire concrete square of sidewalk</u>
<u>1056</u>	<u>MW-10 cleared to 6.5</u>
<u>1219</u>	<u>Begin clearing MW-9</u>
<u>1350</u>	<u>Finish clearing MW-9</u>
<u>1522</u>	<u>Setting up on MW-7</u>
<u>1545</u>	<u>Done clearing MW-7</u>
<u>1600</u>	<u>Preparing to dig light line near MW-6</u>
<u>1700</u>	<u>Line location matches USA</u>
<u>1745</u>	<u>Clean up & Demob</u>
<u>1830</u>	<u>Depart 2185</u>

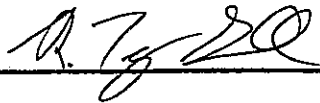Signature: 

Project: BP2185 Project No.: 06-88-622

Field Representative(s): T. Gaddes E. Farris Day: Wed. Date: 4/14/10

Time Onsite: From: 0730 To: 1600; From: _____ To: _____; From: _____ To: _____


- Signed HASP Safety Glasses Hard Hat Steel Toe Boots Safety Vest
- UST Emergency System Shut-off Switches Located Proper Gloves
- Proper Level of Barricading Other PPE (describe) _____

Weather: Partly cloudy

Equipment In Use: _____

Visitors: Vicky from Alameda County

TIME:	WORK DESCRIPTION:
<u>0730</u>	<u>Arrive 2185</u>
<u>0920</u>	<u>Begin overdrilling MW-10, Vicky Planner onsite</u>
<u>0940</u>	<u>Reach 29' & begin grouting</u>
<u>1015</u>	<u>Finish Grouting</u>
<u>1050</u>	<u>Set up on MW-9, begin drill out, to 24'</u>
<u>1100</u>	<u>T. Gaddes offsite to Equip. PCC</u>
<u>1118</u>	<u>well MW-9 overdrilled, begin grout w/ 8 bags to 30 gal</u>
<u>1150</u>	<u>finisher MW-9</u>
<u>1309</u>	<u>Begin drilling out MW-7</u>
<u>1325</u>	<u>@ TD MW-7</u>
<u>1350</u>	<u>Begin grouting MW-7 30 gal</u>
<u>1445</u>	<u>Begin grouting MW-4</u>
<u>1527</u>	<u>Begin Uncover VW-1 & begin grouting</u>
<u>1530</u>	<u>Grout VW-2 TD 10.7'</u>

Signature: 

Project: DP 2185 Project No.: 06-88-622

Field Representative(s): T. Geddes Day: Thurs Date: 4/15/10

Time Onsite: From: 0750 To: 1130 ; From: _____ To: _____ ; From: _____ To: _____

- Signed HASP
 Safety Glasses
 Hard Hat
 Steel Toe Boots
 Safety Vest
 UST Emergency System Shut-off Switches Located
 Proper Gloves
 Proper Level of Barricading
 _____ Other PPE (describe) _____

Weather: Clear 50's

Equipment In Use: _____

Visitors: _____

TIME:	WORK DESCRIPTION:
<u>0645</u>	<u>Depart vacaville 14883 mi</u>
<u>0750</u>	<u>Arrive 2185</u>
<u>0910</u>	<u>MW-6 grouted @ TD 25'</u>
<u>0915</u>	<u>MW-1 TD 29'</u>
	<u>MW-8 DTW 9'</u>
	<u>Approx 25 gal of grout is going in to each well</u>
	<u>MW-2 10' TD</u>
	<u>MW-5 TD 25'</u>
	<u>MW-3 TD 31.5'</u>
<u>1105</u>	<u>Complete grouting all wells</u>
<u>1130</u>	<u>Depart 2185</u>

Signature: R. Ty [Signature]

ATTACHMENT C

Well Completion Reports

CONFIDENTIAL

STATE OF CALIFORNIA DWR
WELL COMPLETION REPORT
(WELL LOGS)

REMOVED

CONFIDENTIAL

STATE OF CALIFORNIA DWR
WELL COMPLETION REPORT
(WELL LOGS)

REMOVED

CONFIDENTIAL

**STATE OF CALIFORNIA DWR
WELL COMPLETION REPORT
(WELL LOGS)**

REMOVED

CONFIDENTIAL

STATE OF CALIFORNIA DWR
WELL COMPLETION REPORT
(WELL LOGS)

REMOVED

CONFIDENTIAL

STATE OF CALIFORNIA DWR
WELL COMPLETION REPORT
(WELL LOGS)

REMOVED

CONFIDENTIAL

STATE OF CALIFORNIA DWR
WELL COMPLETION REPORT
(WELL LOGS)

REMOVED

CONFIDENTIAL

STATE OF CALIFORNIA DWR
WELL COMPLETION REPORT
(WELL LOGS)

REMOVED

CONFIDENTIAL

STATE OF CALIFORNIA DWR
WELL COMPLETION REPORT
(WELL LOGS)

REMOVED

CONFIDENTIAL

**STATE OF CALIFORNIA DWR
WELL COMPLETION REPORT
(WELL LOGS)**

REMOVED

CONFIDENTIAL

STATE OF CALIFORNIA DWR
WELL COMPLETION REPORT
(WELL LOGS)

REMOVED

CONFIDENTIAL

STATE OF CALIFORNIA DWR
WELL COMPLETION REPORT
(WELL LOGS)

REMOVED

CONFIDENTIAL

STATE OF CALIFORNIA DWR
WELL COMPLETION REPORT
(WELL LOGS)

REMOVED

ATTACHMENT D

Non-Hazardous Waste Manifest

Manifest

TPST Soil Recyclers of CA

Non-Hazardous Soils

↓ Manifest # ↓

Date of Shipment: / /	Responsible for Payment:	Transporter Truck #: 3941732	Facility #: AD7	Given by TPST: 354181001	Load #: 1001
--------------------------	--------------------------	---------------------------------	--------------------	-----------------------------	-----------------

Generator's Name and Billing Address: EP WEST COAST PRODUCTS, LLC P.O. BOX 80249 RANCHO SANTA MARGARITA, CA 92688	Generator's Phone #: 949-460-5200	Generator's US EPA ID No. CAL000244249
	Person to Contact:	
	FAX#:	Customer Account Number with TPST:

Consultant's Name and Billing Address:	Consultant's Phone #:	
	Person to Contact:	
	FAX#:	Customer Account Number with TPST:

Generation Site (Transport from): (name & address) 02186 - STRASBURGER 9800 E 14TH STREET OAKLAND, CA 94603	Site Phone #:	BTEX Levels
	Person to Contact:	TPH Levels
	FAX#:	AVG. Levels


Designated Facility (Transport to): (name & address) TPST SOIL RECYCLERS OF CALIFORNIA 12328 HIBISCUS AVENUE ADELANTO, CA 92301	Facility Phone #: (800) 862-8001	Facility Permit Numbers
	Person to Contact: DELLENA JEFFREY	
	FAX#: (760) 248-8004	

Transporter Name and Mailing Address: BELSHIRE 26971 TOWNE CENTRE DRIVE FOOTHILL RANCH, CA 92610 BESI: 172976	Transporter's Phone #: 949-460-5200	Transporter's US EPA ID No.: CAR000183913
	Person to Contact: LARRY MOOTHART	Transporter's DOT No.: 460847
	FAX#: 949-460-5210	Customer Account Number with TPST:


Description of Soil	Moisture Content	Contaminated by:	Approx. Qty:	Description of Delivery	Gross Weight	Tare Weight	Net Weight
Sand <input type="checkbox"/> Organic <input type="checkbox"/> Clay <input type="checkbox"/> Other <input type="checkbox"/>	0 - 10% <input type="checkbox"/> 10 - 20% <input type="checkbox"/> 20% - over <input type="checkbox"/>	Gas <input type="checkbox"/> Diesel <input type="checkbox"/> Other <input type="checkbox"/>	5 drums		37680	37110	8540
Sand <input type="checkbox"/> Organic <input type="checkbox"/> Clay <input type="checkbox"/> Other <input type="checkbox"/>	0 - 10% <input type="checkbox"/> 10 - 20% <input type="checkbox"/> 20% - over <input type="checkbox"/>	Gas <input type="checkbox"/> Diesel <input type="checkbox"/> Other <input type="checkbox"/>					1.27

List any exception to items listed above: _____ Scale Ticket# 20560


Generator's and/or consultant's certification: I/We certify that the soil referenced herein is taken entirely from those soils described in the Soil Data Sheet completed and certified by me/us for the Generation Site shown above and nothing has been added or done to such soil that would alter it in any way.

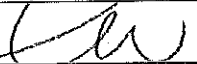Print or Type Name: Larry Moothart of BESI on behalf of generator	Generator <input type="checkbox"/> Consultant <input type="checkbox"/>	Signature and date:  5/11/10
--	--	--

Transporter's certification; I/We acknowledge receipt of the soil described above and certify that such soil is being delivered in exactly the same condition as when received. I/We further certify that this soil is being directly transported from the Generation Site to the Designated Facility without off-loading, adding to, subtracting from or in any way delaying delivery to such site.

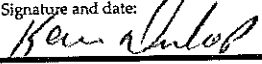Print or Type Name: Kevin Dunlop	Signature and date:  5/11/10
-------------------------------------	---

Discrepancies: _____

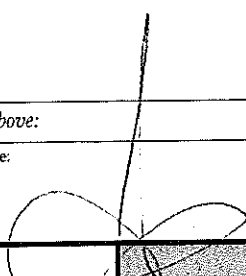Recycling Facility certifies the receipt of the soil covered by this manifest except as noted above:	
Print or Type Name: D. JEFFREY/J. PROVANSAL	Signature and date:  5.25.10

Please print or type.