

El Dorado Environmental, Inc.

2221 Goldorado Trail, El Dorado, California 95623

(916) 626-3898
Fax (916) 626-3899

RECEIVED

DEC 09 1996

December 4, 1996

Mr. Terrence A. Fox
Environmental Specialist
Ultramar Inc.
525 West Third Street
Hanford, California 93230

Subject: **Third Quarter 1996 Ground Water Monitoring Report**
Beacon Station #604
1619 West First Street, Livermore, California

Dear Mr. Fox:

El Dorado Environmental, Inc. (EDE) has prepared this report to document the results of quarterly ground water monitoring conducted on September 16, 1996 at the subject site (Figure 1). Field work, conducted by Doulos Environmental (Doulos), included measurements of depth to ground water, subjective analysis of ground water in wells for the presence or absence of free petroleum product, well purging, and collection of ground water samples. Doulos reports that all field activities were conducted in accordance with field procedures described in Attachment A.

GROUND WATER ELEVATIONS

Prior to well purging, Doulos measured the depth to ground water in each well at the site. Ground water elevation data collected at the site since June 1993 are compiled in Table 1. Copies of Doulos' field data sheets are contained in Attachment B. Current depth to ground water measurements indicate a direction of ground water flow toward the northwest (Figure 2) at a gradient of approximately 0.02 foot per foot. Ground water elevations beneath the site have decreased an average of 7.58 feet since the previous monitoring event.

GROUND WATER SAMPLING AND ANALYSIS

Ground water samples were collected from five monitoring wells at the site. Each sample collected was analyzed for concentrations of dissolved:

- benzene, toluene, ethylbenzene, and total xylenes (BTEX), by EPA method 602
- total petroleum hydrocarbons as gasoline (TPHg), by modified EPA method 8015

Analytical results since June 1993 are compiled in Table 2; copies of certified analytical reports for ground water samples collected during the current monitoring event are contained in Attachment C. Dissolved benzene concentrations decreased in the ground water samples collected from monitoring wells MW-2, MW-5, and MW-6 and increased in the samples collected from monitoring wells MW-1 and MW-7 compared to the most recent sampling event. Figure 3 illustrates the current interpreted distribution of dissolved benzene in ground water underlying the site.

A copy of this quarterly monitoring report should be submitted to:

Ms. Eva Chu
Department of Environmental Health
Alameda County Health Care Services
80 Swan Way, Room 20
Oakland, California 94612

Mr. Cecil Fox
California Regional Water Quality Control
Board, San Francisco Bay Region
2101 Webster Street, Room 500
Oakland, California 94612

The interpretations and/or conclusions contained in this report represent our professional opinions. These opinions are based on currently available information. Other than this, no warranty is implied nor intended. This report has been prepared solely for the use of Ultramar Inc. Any reliance upon or use of this report by third parties will be at such parties' sole risk.

If you have any comments or questions, please contact the undersigned at (916) 626-3898.

Regards,


EL DORADO ENVIRONMENTAL, INC.


Dale A. van Dam, R.G. by A. B. D.

Dale A. van Dam, R.G.
Hydrogeologist

DAvD/davd


Attachments

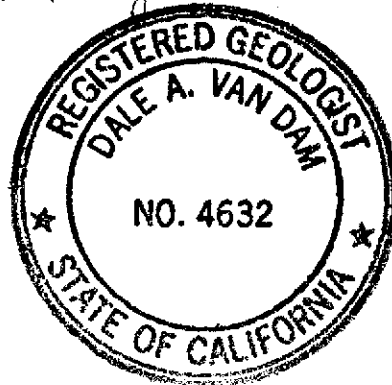

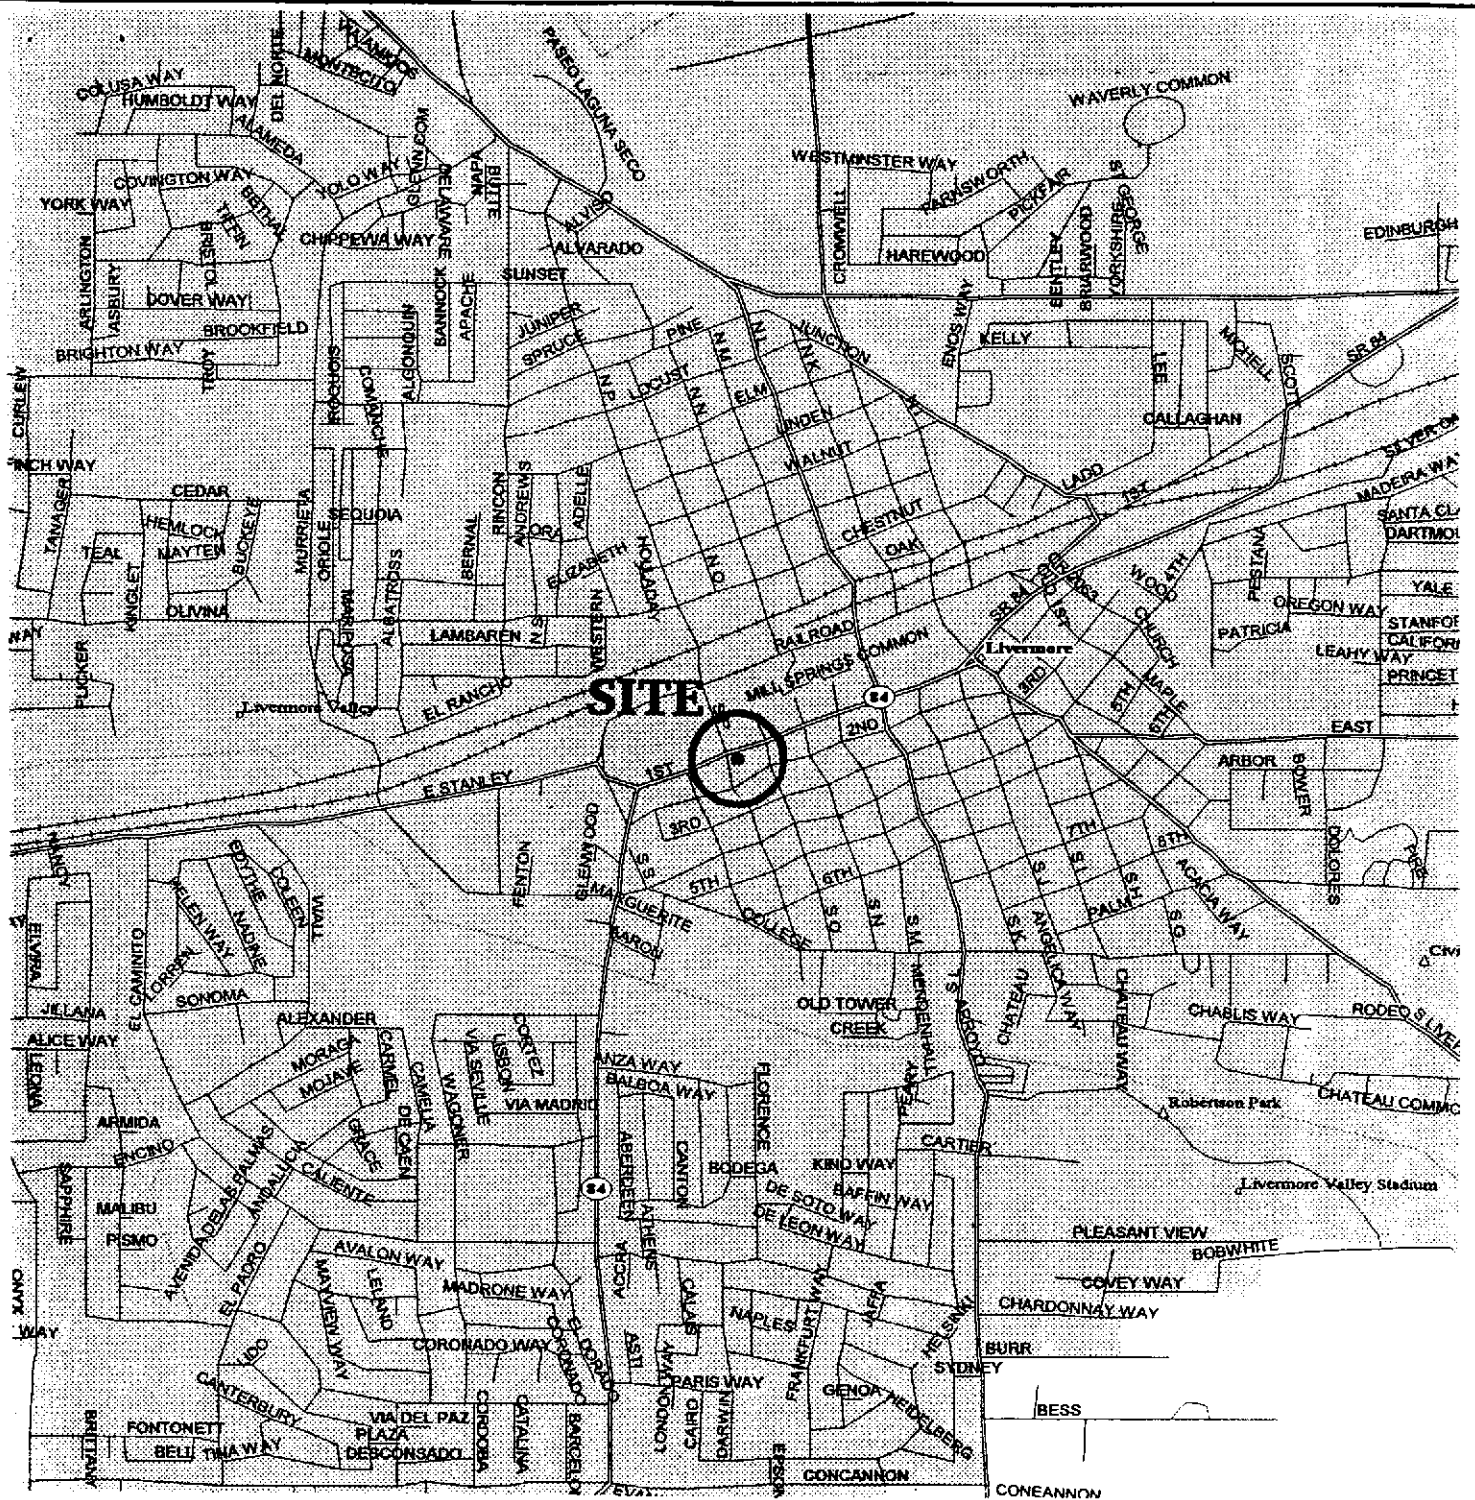

SOURCE: STREET ATLAS U.S.A., DELORME MAPPING, 1994

SITE LOCATION MAP		FIGURE 1
BEACON STATION #604, 1619 WEST FIRST STREET LIVERMORE, CALIFORNIA		PROJECT NUMBER: U013.01
		DRAWN BY: D.A.V.D.
EL DORADO ENVIRONMENTAL, INC.		CHECKED BY: D.V.D.

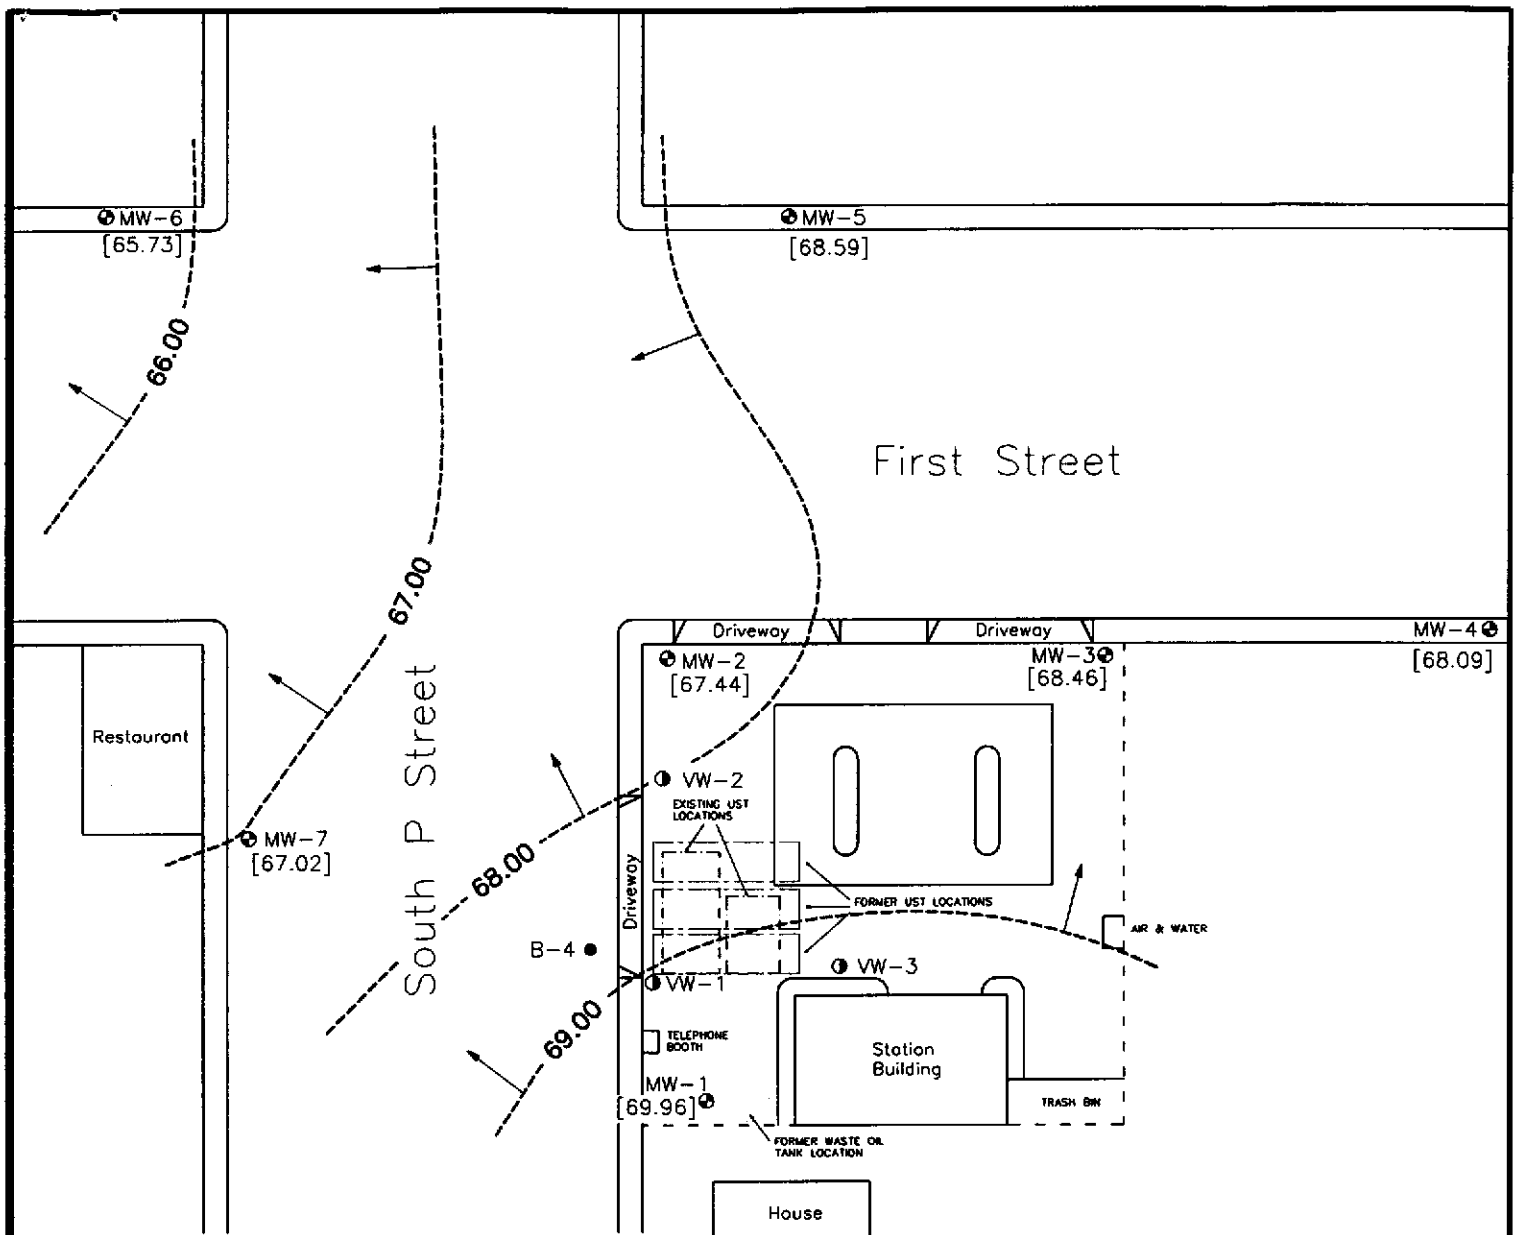

EXPLANATION

- SB-4 ● Soil Boring Location and Number
- VW-3 ○ Vadose Well Location and Number
- MW-5 ⊕ Monitoring Well Location and Number

[68.59] Ground Water Elevation in Feet


---66.00--- Line of Equal Elevation of Ground Water Measured in Feet

↗ Inferred Direction of Ground Water Flow



SOURCE: FIGURE MODIFIED FROM DRAWING PROVIDED BY ACTON*MICKELSON*ENVIRONMENTAL, INC.

GROUND WATER CONTOUR MAP, SEPTEMBER 16, 1996	FIGURE 2
BEACON STATION #604	PROJECT NUMBER: U013.01
1619 WEST FIRST STREET	DRAWN BY: D.A.v.D.
LIVERMORE, CALIFORNIA	CHECKED BY:
EL DORADO ENVIRONMENTAL, INC.	

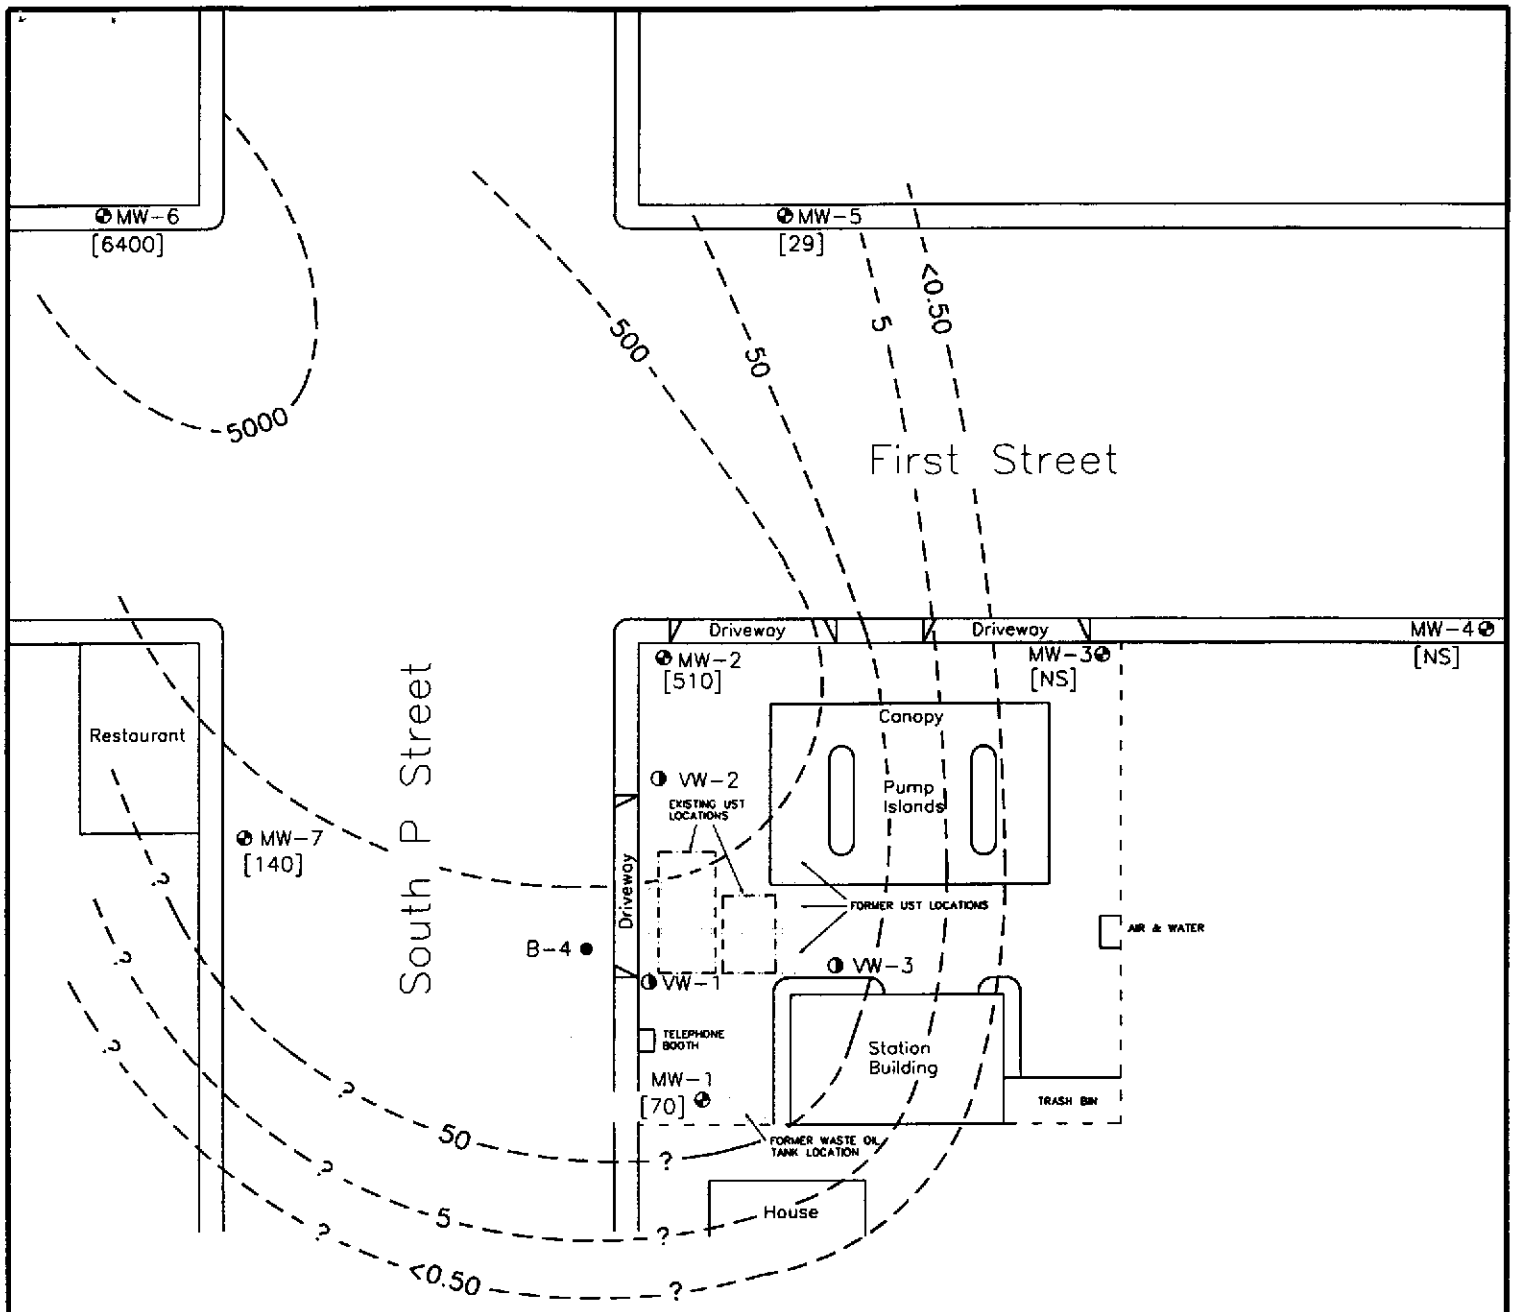

EXPLANATION

- SB-4 ● Soil Boring Location and Number
- VW-3 ○ Vadose Well Location and Number
- MW-5 ⊕ Monitoring Well Location and Number
- [29] Benzene Concentration in Micrograms/Liter
- [NS] Monitoring Well Not Sampled
- 50- Benzene Isoconcentration Line in Micrograms per Liter



DISSOLVED BENZENE DISTRIBUTION MAP, SEPTEMBER 16, 1996		FIGURE 3
BEACON STATION #604 1619 WEST FIRST STREET LIVERMORE, CALIFORNIA		PROJECT NUMBER: U013.01
EL DORADO ENVIRONMENTAL, INC.		DRAWN BY: D.A.v.D.
		CHECKED BY:

SOURCE: FIGURE MODIFIED FROM DRAWING PROVIDED BY ACTON*MICKELSON*ENVIRONMENTAL, INC.

**TABLE 1
GROUND WATER ELEVATION DATA**

**Beacon Station #604
1619 West First Street, Livermore, California**

Monitoring Well	Top of Riser (feet)	Depth to Top/Bottom of Screened Interval (feet)	Monitoring Date	Depth to Water (feet)	Ground Water Elevation (feet)	Physical Observation
MW-1	100.00	34/54	06/01/93	37.50	62.50	No Product
			06/22/93	38.46	61.54	No Product
			10/06/93	42.22	57.78	No Product
			01/13/94	34.52	65.48	No Product
			03/30/94	31.93	68.07	No Product
			04/25/94	33.49	66.51	No Product
			08/12/94	41.03	58.97	No Product
			12/14/94	38.63	61.37	No Product
			02/10/95	30.80	69.20	No Product
			06/15/95	25.46	74.54	No Product
			09/26/95	31.05	68.95	No Product
			12/15/95	28.11	71.89	No Product
			03/21/96	17.67	82.33	No Product
			06/13/96	22.86	77.14	No Product
			09/16/96	30.04	69.96	No Product
MW-2	98.68	34/54	06/01/93	38.02	60.66	No Product
			06/22/93	39.07	59.61	No Product
			10/06/93	43.72	54.96	No Product
			01/13/94	35.85	62.83	No Product
			03/30/94	32.82	65.86	No Product
			04/25/94	34.76	63.92	No Product
			08/12/94	44.33	54.35	No Product
			12/14/94	40.00	58.68	No Product
			02/10/95	32.16	66.52	No Product
			06/15/95	25.93	72.75	No Product
			09/26/95	32.42	66.26	No Product
			12/15/95	29.41	69.27	No Product
			03/21/96	17.47	81.21	No Product
			06/13/96	23.69	74.99	No Product
			09/16/96	31.24	67.44	No Product

**TABLE 1
GROUND WATER ELEVATION DATA**

**Beacon Station #604
1619 West First Street, Livermore, California**

Monitoring Well	Top of Riser (feet)	Depth to Top/Bottom of Screened Interval (feet)	Monitoring Date	Depth to Water (feet)	Ground Water Elevation (feet)	Physical Observation
MW-3	97.08	33/53	06/01/93	36.18	60.90	No Product
			06/22/93	37.11	59.97	No Product
			10/06/93	41.15	55.93	No Product
			01/13/94	33.95	63.13	No Product
			03/30/94	30.97	66.11	No Product
			04/25/94	32.46	64.62	No Product
			08/12/94	41.72	55.36	No Product
			12/14/94	37.62	59.46	No Product
			02/10/95	29.96	67.12	No Product
			06/15/95	23.66	73.42	No Product
			09/26/95	29.62	67.46	No Product
			12/15/95	27.10	69.98	No Product
			03/21/96	15.85	81.23	No Product
			06/13/96	21.31	75.77	No Product
09/16/96	28.62	68.46	No Product			
MW-4	99.35	27/47	03/30/94	31.56	67.79	No Product
			04/25/94	32.73	66.62	No Product
			08/12/94	41.61	57.74	No Product
			12/14/94	38.11	61.24	No Product
			02/10/95	30.50	68.85	No Product
			06/15/95	23.63	75.72	No Product
			09/26/95	29.70	69.65	No Product
			12/15/95	27.56	71.79	No Product
			03/21/96	15.63	83.72	No Product
			06/13/96	21.07	78.28	No Product
09/16/96	28.99	68.09	No Product			
MW-5	98.37	27/47	03/30/94	32.07	66.30	No Product
			04/25/94	33.65	64.72	No Product
			08/12/94	42.73	55.64	No Product
			12/14/94	38.89	59.48	No Product
			02/10/95	31.44	66.93	No Product
			06/15/95	24.99	73.38	No Product
			09/26/95	30.20	68.17	No Product
			12/15/95	28.56	69.81	No Product
			03/21/96	16.82	81.55	No Product
			06/13/96	22.61	75.76	No Product
09/16/96	29.78	68.59	No Product			

**TABLE 1
GROUND WATER ELEVATION DATA**

**Beacon Station #604
1619 West First Street, Livermore, California**

Monitoring Well	Top of Riser (feet)	Depth to Top/Bottom of Screened Interval (feet)	Monitoring Date	Depth to Water (feet)	Ground Water Elevation (feet)	Physical Observation
MW-6	97.62	28/48	03/30/94	33.38	64.24	No Product
			04/25/94	35.49	62.13	No Product
			08/12/94	45.14	52.48	No Product
			12/14/94	40.99	56.63	No Product
			02/10/95	33.34	64.28	No Product
			06/15/95	26.88	70.74	No Product
			09/26/95	33.55	64.07	No Product
			12/15/95	30.32	67.30	No Product
			03/21/96	18.89	78.73	No Product
			06/13/96	24.62	73.00	No Product
09/16/96	32.64	65.73	No Product			
MW-7	98.03	27/47	03/30/94	31.98	66.05	No Product
			04/25/94	33.56	64.47	No Product
			08/12/94	43.35	54.68	No Product
			12/14/94	39.34	58.69	No Product
			02/10/95	32.11	65.92	No Product
			06/15/95	25.51	72.52	No Product
			09/26/95	31.43	66.60	No Product
			12/15/95	28.97	69.06	No Product
			03/21/96	17.36	80.67	No Product
			06/13/96	23.47	74.56	No Product
09/16/96	31.35	67.02	No Product			

Note: Monitoring well casing elevations were surveyed relative to an arbitrary bench mark at the top of the casing of monitoring well MW-1 with an assumed elevation of 100.00 feet.

**TABLE 2
GROUND WATER ANALYTICAL RESULTS**

**Beacon Station #604
1619 West First Street, Livermore, California
Concentrations in micrograms per Liter**

Monitoring Well	Monitoring Date	Benzene	Toluene	Ethylbenzene	Xylenes	Total Petroleum Hydrocarbons as Gasoline
MW-1	06/01/93	2200	400	< 50	4900	27000
	06/22/93	8000	10000	260	10000	87000
	10/06/93	4700	6500	740	5300	40000
	01/13/94	1300	950	110	850	9400
	04/25/94	1500	1800	290	1700	11000
	08/12/94	550	330	260	1400	11000
	12/14/94	1000	1200	320	1500	11000
	02/10/95	1200	1500	280	1500	9300
	06/15/95	5.6	<0.50	<0.50	<0.50	140
	09/26/95	140	<0.50	<0.50	43	410
	12/15/95	250	<1.3	<1.3	87	740
	03/21/96	0.52	<0.50	<0.50	0.51	<50
	06/13/96	<0.50	<0.50	<0.50	<0.50	240*
	09/16/96	70	<0.50	1.0	5.1	720
MW-2	06/01/93	20000	21000	3300	18000	170000
	06/22/93	19000	22000	3500	18000	160000
	10/06/93	17000	17000	3000	15000	110000
	01/13/94	20000	19000	2300	14000	93000
	04/25/94	9600	7300	840	7800	41000
	08/12/94	11000	11000	2300	11000	59000
	12/14/94	13000	13000	2200	12000	63000
	02/10/95	12000	12000	2200	11000	63000
	06/15/95	11000	12000	1900	11000	61000
	09/26/95	9400	11000	2300	12000	61000
	12/15/95	8000	8300	2200	12000	48000
	03/21/96	8000	7700	2400	12000	48000
	06/13/96	7300	8800	1900	12000	33000
	09/16/96	510	640	180	1300	8600

**TABLE 2
GROUND WATER ANALYTICAL RESULTS**

**Beacon Station #604
1619 West First Street, Livermore, California
Concentrations in micrograms per Liter**

Monitoring Well	Monitoring Date	Benzene	Toluene	Ethylbenzene	Xylenes	Total Petroleum Hydrocarbons as Gasoline
MW-3	06/01/93	4.6	<0.50	<0.50	1.9	270
	06/22/93	8.2	<0.50	<0.50	0.72	160
	10/06/93	57	110	24	120	740
	01/13/94	2.6	0.67	0.78	4.2	83
	04/25/94	0.75	3.2	0.50	3.6	60
	08/12/94	7.3	14	2.6	13	310
	12/14/94	<0.50	<0.50	<0.50	<0.50	75
	02/10/95	1.4	<0.50	<0.50	1.8	96
	06/15/95	<0.50	<0.50	<0.50	<0.50	<50
	09/26/95	<0.50	<0.50	<0.50	<0.50	<50
	12/15/95	<0.50	<0.50	<0.50	<0.50	<50
	03/21/96	NS	NS	NS	NS	NS
	06/13/96	NS	NS	NS	NS	NS
	09/16/96	NS	NS	NS	NS	NS
MW-4	03/30/94	4.2	15	2.5	26	120
	04/25/94	<0.50	1.8	<0.50	2.1	65
	08/12/94	<0.50	<0.50	<0.50	<0.50	<50
	12/14/94	<0.50	<0.50	<0.50	<0.50	<50
	02/10/95	<0.50	<0.50	<0.50	<0.50	<50
	06/15/95	<0.50	<0.50	<0.50	<0.50	<50
	09/26/95	<0.50	<0.50	<0.50	<0.50	<50
	12/15/95	<0.50	<0.50	<0.50	<0.50	<50
	03/21/96	NS	NS	NS	NS	NS
	06/13/96	NS	NS	NS	NS	NS
09/16/96	NS	NS	NS	NS	NS	
MW-5	03/30/94	1300	20	<13	160	7500
	04/25/94	1100	41	130	740	6500
	08/12/94	420	2.9	41	98	4000
	12/14/94	660	<2.5	33	13	4800
	02/10/95	490	<13	23	19	5200
	06/15/95	<0.50	<0.50	<0.50	<0.50	460
	09/26/95	61	<0.50	3.1	<0.50	1400
	12/15/95	77	1.5	10	1.5	2100
	03/21/96	35	2.0	2.0	18.00	930
	06/13/96	38	0.72	1.9	2.0	610
09/16/96	29	<0.50	0.95	<0.50	380	

**TABLE 2
GROUND WATER ANALYTICAL RESULTS**

**Beacon Station #604
1619 West First Street, Livermore, California
Concentrations in micrograms per Liter**

Monitoring Well	Monitoring Date	Benzene	Toluene	Ethylbenzene	Xylenes	Total Petroleum Hydrocarbons as Gasoline
MW-6	03/30/94	21000	8600	1700	12000	63000
	04/25/94	22000	12000	2300	16000	77000
	08/12/94	12000	8100	2200	16000	65000
	12/14/94	18000	9500	2200	14000	65000
	02/10/95	21000	8400	2000	14000	63000
	06/15/95	20000	11000	2100	15000	75000
	09/26/95	15000	9600	1700	12000	62000
	12/15/95	15000	9000	2300	15000	61000
	03/21/96	18000	9800	2400	16000	65000
	06/13/96	8600	3300	2200	12000	29000
	09/16/96	6400	1800	2100	11000	42000
MW-7	03/30/94	7200	2400	1600	11000	43000
	04/25/94	3900	1000	940	6900	30000
	08/12/94	3800	1400	1300	7500	30000
	12/14/94	3600	1200	900	6400	31000
	02/10/95	4000	900	890	5100	27000
	06/15/95	920	680	740	4100	17000
	09/26/95	200	150	170	810	7000
	12/15/95	350	170	540	1900	11000
	03/21/96	320	100	730	2500	12000
	06/13/96	98	19	370	620	5900
	09/16/96	140	43	440	590	7800

NS = Well Not Sampled on This Date.

* = Product is not typical gasoline.

ATTACHMENT A
ULTRAMAR FIELD PROCEDURES

ATTACHMENT A - ULTRAMAR FIELD PROCEDURES

The following section describes procedures used by field personnel in the performance of ground water sampling at Ultramar Inc. sites.

Ground Water Level and Total Depth Determination

A water level indicator is lowered down the well and a measurement of the depth to water from an established reference point on the casing is taken. The indicator probe is used to sound the bottom of the well and a measurement of the total depth of the well is taken. Both the water level and total depth measurements are taken to the nearest 0.01-foot.

Visual Analysis of Ground Water

Prior to purging and sampling ground water monitoring wells, a water sample is collected from each well for subjective analysis. The visual analysis involves gently lowering a clean, disposable, polyethylene bailer to approximately one-half the bailer length past the water table interface. The bailer is then retrieved, and the sample contained within the bailer is examined for floating product or the appearance of a petroleum product sheen. If measurable free product is noted in the bailer, a water/product interface probe is used to determine the thickness of the free product to the nearest 0.01-foot. The thickness of free product is determined by subtracting the depth to product from the depth to water.

Monitoring Well Purging and Sampling

Monitoring wells are purged by removing approximately four casing volumes of water from the well using a clean disposable bailer or electrical submersible purge pump. Purge volumes are calculated prior to purging. During purging, the temperature, pH, and electric conductivity of the purge water are monitored. The well is considered to be sufficiently purged when: The four casing volumes have been removed; the temperature, pH, and conductivity values have stabilized to within 10% of the initial readings; and the ground water being removed is relatively free of suspended solids. After purging, ground water levels are allowed to stabilize to within 80% of the initial water level reading. A water sample is then collected from each well with a clean, disposable polyethylene bailer. If the well is bailed or pumped dry prior to removing the minimum volume of water, the ground water is allowed to recharge. If the well has recharged to within 80% of the initial depth to water reading within two hours, the well will continue to be purged until the minimum volume of water has been removed. If the well has not recharged to at least 80% of the initial depth to water reading within two hours, the well is considered to contain formational water and a ground water sample is collected. Ground water removed from the well is stored in 55-gallon drums at the site and labeled pending disposal.

In wells where free product is detected, the wells will be bailed to remove the free product. An estimate of the volume of product and water well be recorded. If the free product thickness is reduced to the point where a measurable thickness is no longer present in the well, a ground water sample will be collected. If free product persists throughout the purging process, a final free product thickness measurement will be taken and a ground water sample will not be collected.

Ground water samples are stored in 40-milliliter vials so that air passage through the sample is minimized (to prevent volatilization of the sample). The vial is tilted and filled slowly until an upward convex meniscus forms over the mouth of the vial. The Teflon™ side of the septum (in cap) is then placed against the meniscus, and the cap is screwed on tightly. The sample is then inverted and the bottle is tapped lightly to check for air bubbles. If an air bubble is present in the vial, the cap is removed and more sample is transferred from the bailer. The vial is then resealed and rechecked for air bubbles. The sample is then appropriately labeled and stored on ice from the time of collection through the time of delivery to the laboratory. The Chain-of-Custody form is completed to ensure sample integrity. Ground water samples are transported to a state-certified laboratory and analyzed within the U.S. Environmental Protection Agency-specified hold times for the specified analytes.

ATTACHMENT B

DOULOS ENVIRONMENTAL FIELD DATA SHEETS

DOULOS ENVIRONMENTAL COMPANY
GROUNDWATER/LIQUID LEVEL DATA
(measurements in feet)

Project Address: Beacon #604, 1619 West First Street

Date: 9-16-96

Livermore, CA

Project No.: 94-604-01

Recorded by: Hal Hansen

Well No	Time	Well Elev. TOC	Depth to Gr. Water	Measured Total Depth	Gr. Water Elevation	Depth to Product	Product Thickness	Comments
MW-1	10:01		30.04	54.11				petroleum odor no sheen
MW-2	10:27		31.24	53.72				petroleum odor no sheen
MW-3	10:04		28.62	52.51				-
MW-4	10:10		28.99	46.61				-
MW-5	10:14		29.78	46.35				no odor no sheen
MW-6	10:23		32.64	47.50				petroleum odor no sheen
MW-7	10:18		31.35	46.59				petroleum odor no sheen

Notes:

Client: Ultramar Sampling Date: 9-16-96
 Site: Beacon #604 Project No.: 95-604-01
1619 West First Street Well Designation: MW-1
Livermore, CA

Is setup of traffic control devices required? NO YES time: _____ hours
 Is there standing water in well box? NO YES Above TOC Below TOC
 Is top of casing cut level? NO YES If no, see remarks
 Is well cap sealed and locked? NO YES If no, see remarks
 Height of well casing riser (in inches): 6
 Well cover type: 8" UV _____ 12" UV _____ 12" EMCO _____ 8" BK _____
 12" BK _____ 12" DWP _____ 12" CNI 36" CNI _____ Other _____
 General condition of wellhead assembly: Excellent Good Fair Poor

Purging Equipment: _____ 2" disposable bailer _____ Submersible pump
 _____ 2" PVC bailer _____ Dedicated bailer
 _____ 4" PVC bailer Centrifugal pump

Sampled with: Disposable bailer: Teflon bailer: _____

Well Diameter: 2" _____ 4" 6" _____ 8" _____

Purge Vol. Multiplier: 0.16 0.65 1.47 2.61 gal/ft.
Initial Measurement Recharge Measurement
 Time: 10:01 Time: 11:17 Calculated purge: 69.5 gal
 Depth of well: 54.11 Depth to water: 31.27 Actual purge: 69.5 gal
 Depth to water: 30.04

Start purge: 10:30 Sampling time: 11:19

Time	Temp.	E.C.	pH	Turbidity	Volume
10:39	72.6	1140	7.46	—	1
10:48	72.4	1131	7.31	—	2
11:04	72.3	1124	7.25	—	3
11:15	72.1	1120	7.21	—	4

Sample appearance: Clear Lock: Dolphin

Equipment replaced: (Check all that apply) Note condition of replaced item
 2" Locking Cap: _____ Lock #3753: _____ 7/32 Allenhead: _____
 4" Locking Cap: _____ Lock-Dolphin: _____ 9/16 Bolt: _____
 6" Locking Cap: _____ Pinned Allenhead (DWP): _____

Remarks: PPM 4

Signature: [Handwritten Signature]

Client: Ultramar Sampling Date: 9-16-96

Site: Beacon #604 Project No.: 95-604-01

1619 West First Street Well Designation: MW- 2

Livermore, CA

Is setup of traffic control devices required? NO YES time: _____ hours
 Is there standing water in well box? NO YES Above TOC Below TOC
 Is top of casing cut level? NO YES If no, see remarks
 Is well cap sealed and locked? NO YES If no, see remarks
 Height of well casing riser (in inches): _____
 Well cover type: 8" UV _____ 12" UV _____ 12" EMCO _____ 8" BK _____
 12" BK _____ 12" DWP _____ 12" CNI 36" CNI _____ Other _____
 General condition of wellhead assembly: Excellent Good Fair Poor

Purging Equipment: _____ 2" disposable bailer _____ Submersible pump
 _____ 2" PVC bailer _____ Dedicated bailer
 _____ 4" PVC bailer Centrifugal pump

Sampled with: Disposable bailer: Teflon bailer: _____

Well Diameter: 2" _____ 4" 6" _____ 8" _____

Purge Vol. Multiplier: 0.16 0.65 1.47 2.61 gal/ft.
Initial Measurement Recharge Measurement
 Time: 10:27 Time: 1:10 Calculated purge: 58.4 gal
 Depth of well: 53.72 Depth to water: 31.63 Actual purge: 58.4 gal
 Depth to water: 31.24

Start purge: 12:17 Sampling time: 1:14

Time	Temp.	E.C.	pH	Turbidity	Volume
12:25	72.8	1217	7.37	—	1
12:38	73.1	1203	7.19	—	2
12:50	73.2	1198	7.12	—	3
1:02	73.1	1191	7.10	—	4

Sample appearance: clear Lock: Dolphin

Equipment replaced: (Check all that apply) Note condition of replaced item
 2" Locking Cap: _____ Lock #3753: _____ 7/32 Allenhead: _____
 4" Locking Cap: _____ Lock-Dolphin: _____ 9/16 Bolt: _____
 6" Locking Cap: _____ Pinned Allenhead (DWP): _____

Remarks: PPM 3

Signature: [Handwritten Signature]

Client: Ultramar Sampling Date: 9-16-96
 Site: Beacon #604 Project No.: 95-604-01
1619 West First Street Well Designation: MW- 5
Livermore, CA

Is setup of traffic control devices required? NO YES time: _____ hours
 Is there standing water in well box? NO YES Above TOC Below TOC
 Is top of casing cut level? NO YES If no, see remarks
 Is well cap sealed and locked? NO YES If no, see remarks
 Height of well casing riser (in inches): _____
 Well cover type: 8" UV _____ 12" UV 12" EMCO _____ 8" BK _____
 12" BK _____ 12" DWP _____ 12" CNI _____ 36" CNI _____ Other _____
 General condition of wellhead assembly: Excellent Good Fair Poor

Purging Equipment: _____ 2" disposable bailer _____ Submersible pump
 _____ 2" PVC bailer _____ Dedicated bailer
 _____ 4" PVC bailer Centrifugal pump

Sampled with: Disposable bailer: Teflon bailer: _____

Well Diameter: 2" 4" _____ 6" _____ 8" _____

Purge Vol. Multiplier: 0.16 0.65 1.47 2.61 gal/ft.
 Initial Measurement Recharge Measurement
 Time: 10:14 Time: 11:30 Calculated purge: 10.6 g
 Depth of well: 46-35 Depth to water: 29.91 Actual purge: 10.6 g
 Depth to water: 99-78

Start purge: 11:22 Sampling time: 11:32

Time	Temp.	E.C.	pH	Turbidity	Volume
11:23	72.7	1143	7.43	—	1
11:24	72.6	1130	7.31	—	2
11:25	73.2	1119	7.20	—	3
11:27	73.1	1121	7.10	—	4

Sample appearance: clear Lock: Dolphin

Equipment replaced: (Check all that apply) Note condition of replaced item
 2" Locking Cap: _____ Lock #3753: _____ 7/32 Allenhead: _____
 4" Locking Cap: _____ Lock-Dolphin: _____ 9/16 Bolt: _____
 6" Locking Cap: _____ Pinned Allenhead (DWP): _____

Remarks: IPM 2

Signature: [Handwritten Signature]

Client: Ultramar Sampling Date: 9-16-96
 Site: Beacon #604 Project No.: 95-604-01
1619 West First Street Well Designation: MW-6
Livermore, CA

Is setup of traffic control devices required? NO YES time: _____ hours
 Is there standing water in well box? NO YES Above TOC Below TOC
 Is top of casing cut level? NO YES If no, see remarks
 Is well cap sealed and locked? NO YES If no, see remarks
 Height of well casing riser (in inches): _____
 Well cover type: 8" UV 12" UV _____ 12" EMCO _____ 8" BK _____
 12" BK _____ 12" DWP _____ 12" CNI _____ 36" CNI _____ Other _____
 General condition of wellhead assembly: Excellent Good Fair Poor

Purging Equipment: _____ 2" disposable bailer _____ Submersible pump
 _____ 2" PVC bailer _____ Dedicated bailer
 _____ 4" PVC bailer Centrifugal pump

Sampled with: Disposable bailer: Teflon bailer: _____

Well Diameter: 2" 4" _____ 6" _____ 8" _____

Purge Vol. Multiplier: 0.16 0.65 1.47 2.61 gal/ft.
Initial Measurement Recharge Measurement
 Time: 10:23 Time: 12:14 Calculated purge: 9.596
 Depth of well: 47.50 Depth to water: 33.17 Actual purge: 9.596
 Depth to water: 32.64

Start purge: 12:05 Sampling time: 12:15

Time	Temp.	E.C.	pH	Turbidity	Volume
12:06		1170	7.41	—	1
12:07		1123	7.23	—	2
12:08		1103	7.17	—	3
12:09	73.1	1091	7.15	—	4

Sample appearance: Clear Lock: Dolphin

Equipment replaced: (Check all that apply) Note condition of replaced item
 2" Locking Cap: _____ Lock #3753: _____ 7/32 Allenhead: _____
 4" Locking Cap: _____ Lock-Dolphin: _____ 9/16 Bolt: _____
 6" Locking Cap: _____ Pinned Allenhead (DWP): _____

Remarks: JPM 3

Signature: [Handwritten Signature]

Client: Ultramar Sampling Date: 9-16-96
 Site: Beacon #604 Project No.: 95-604-01
1619 West First Street Well Designation: MW- 7
Livermore, CA

Is setup of traffic control devices required? NO YES time: _____ hours
 Is there standing water in well box? NO YES Above TOC Below TOC
 Is top of casing cut level? NO YES If no, see remarks
 Is well cap sealed and locked? NO YES If no, see remarks
 Height of well casing riser (in inches): 10
 Well cover type: 8" UV 12" UV _____ 12" EMCO _____ 8" BK _____
 12" BK _____ 12" DWP _____ 12" CNI _____ 36" CNI _____ Other _____
 General condition of wellhead assembly: Excellent Good Fair Poor

Purging Equipment: _____ 2" disposable bailer _____ Submersible pump
 _____ 2" PVC bailer _____ Dedicated bailer
 _____ 4" PVC bailer Centrifugal pump

Sampled with: Disposable bailer: Teflon bailer: _____

Well Diameter: 2" 4" _____ 6" _____ 8" _____

Purge Vol. Multiplier: 0.16 0.65 1.47 2.61 gal/ft.
Initial Measurement Recharge Measurement
 Time: 10:12 Time: 11:51 Calculated purge: 9.7 g
 Depth of well: 46.59 Depth to water: 31.60 Actual purge: 9.7 g
 Depth to water: 31.35

Start purge: 11:40 Sampling time: 12:00

Time	Temp.	E.C.	pH	Turbidity	Volume
11:41	73.6	1160	7.60	—	1
11:42	73.5	1158	7.40	—	2
11:43	73.4	1141	7.31	—	3
11:47	73.1	1138	7.29	—	4

Sample appearance: clear Lock: Dolphin

Equipment replaced: (Check all that apply) Note condition of replaced item
 2" Locking Cap: _____ Lock #3753: _____ 7/32 Allenhead: _____
 4" Locking Cap: _____ Lock-Dolphin: _____ 9/16 Bolt: _____
 6" Locking Cap: _____ Pinned Allenhead (DWP): _____

Remarks: PWM 3

Signature: [Handwritten Signature]

ATTACHMENT C

**LABORATORY REPORT AND
CHAIN-OF-CUSTODY FORM**

Dale van Dam
El Dorado Environmental
2221 Goldorado Trail
El Dorado, CA 95623

Subject : 5 Water Samples
Project Name : Beacon 604
Project Number : 94-604-01

Location : Livermore

Dear Mr. van Dam,

Chemical analysis on the samples referenced above has been completed. Summaries of the data are contained on the following pages. Sample(s) were received under documented chain-of-custody. USEPA protocols for sample storage and preservation were followed.

WEST Laboratory is certified by the State of California (# 1346). If you have any questions regarding procedures or results, please call me at 916-753-9500.

Sincerely,



Joel L. Kiff

Project Name : Beacon 604

Date Received : 09/17/96

Project Number : 94-604-01

Sample : MW-6

Matrix : Water

Date Sampled : 09/16/96

Parameter	Result	MRL	Units	Analysis Method	Date Analyzed
Alkalinity	680	10	mg CaCO3/L	EPA 310.1	10/02/96
Nitrate as N	<0.050	0.050	mg/L	EPA 353.3	10/03/96
Nitrite as N	<0.050	0.050	mg/L	EPA 353.3	09/17/96
Sulfate	<10	10	mg/L	EPA 375.4	10/02/96
Total Dissolved Solids	790	15	mg/L	EPA 160.1	09/20/96
Dissolved Iron	0.48	0.10	mg/L	EPA 200.7	09/30/96

Sample : MW-7

Matrix : Water

Date Sampled : 09/16/96

Parameter	Result	MRL	Units	Analysis Method	Date Analyzed
Alkalinity	530	10	mg CaCO3/L	EPA 310.1	10/02/96
Nitrate as N	<0.050	0.050	mg/L	EPA 353.3	10/03/96
Nitrite as N	<0.050	0.050	mg/L	EPA 353.3	09/17/96
Sulfate	<10	10	mg/L	EPA 375.4	10/02/96
Total Dissolved Solids	620	15	mg/L	EPA 160.1	09/20/96
Dissolved Iron	<0.10	0.10	mg/L	EPA 200.7	09/30/96

MRL = Method Reporting Limit

Approved By :


Joel L. Kiff

Project Name : Beacon 604
Project Number : 94-604-01

Date Received : 09/17/96

Sample : MW-1

Matrix : Water

Date Sampled : 09/16/96

Parameter	Result	MRL	Units	Analysis Method	Date Analyzed
Alkalinity	420	10	mg CaCO3/L	EPA 310.1	10/02/96
Nitrate as N	3.3	0.62	mg/L	EPA 353.3	10/03/96
Nitrite as N	0.26	0.050	mg/L	EPA 353.3	09/17/96
Sulfate	64	10	mg/L	EPA 375.4	10/02/96
Total Dissolved Solids	620	15	mg/L	EPA 160.1	09/20/96
Dissolved Iron	<0.10	0.10	mg/L	EPA 200.7	09/30/96

Sample : MW-2

Matrix : Water

Date Sampled : 09/16/96

Parameter	Result	MRL	Units	Analysis Method	Date Analyzed
Alkalinity	540	10	mg CaCO3/L	EPA 310.1	10/02/96
Nitrate as N	<0.050	0.050	mg/L	EPA 353.3	10/03/96
Nitrite as N	<0.050	0.050	mg/L	EPA 353.3	09/17/96
Sulfate	20	10	mg/L	EPA 375.4	10/02/96
Total Dissolved Solids	660	15	mg/L	EPA 160.1	09/20/96
Dissolved Iron	<0.10	0.10	mg/L	EPA 200.7	09/30/96

Sample : MW-5

Matrix : Water

Date Sampled : 09/16/96

Parameter	Result	MRL	Units	Analysis Method	Date Analyzed
Alkalinity	600	10	mg CaCO3/L	EPA 310.1	10/02/96
Nitrate as N	<0.050	0.050	mg/L	EPA 353.3	10/03/96
Nitrite as N	<0.050	0.050	mg/L	EPA 353.3	09/17/96
Sulfate	48	10	mg/L	EPA 375.4	10/02/96
Total Dissolved Solids	760	15	mg/L	EPA 160.1	09/20/96
Dissolved Iron	<0.10	0.10	mg/L	EPA 200.7	09/30/96

MRL = Method Reporting Limit

Approved By :


Joel L. Kiff

Sample Log 15559

MTBE (Methyl-t-butyl ether) By EPA Method 8020/602

From : Beacon 604 (Proj. # 94-604-01)


Sampled : 09/16/96

Received : 09/17/96

Matrix : Water

MTBE	(MRL) $\mu\text{g/L}$	Measured Value $\mu\text{g/L}$
MW-1	(5.0)	<5.0
MW-2	(250)	<250
MW-5	(5.0)	<5.0
MW-6	(250)	<250
MW-7	(25)	<25

Approved By:

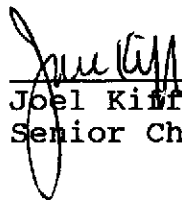

Joel Kiff
Senior Chemist

Sample: MW-1

From : Beacon 604 (Proj. # 94-604-01)


Sampled : 09/16/96

Dilution : 1:1

QC Batch : 4153C

Matrix : Water

Parameter	(MRL) ug/L	Measured Value ug/L
Benzene	(.50)	70
Toluene	(.50)	<.50
Ethylbenzene	(.50)	1.0
Total Xylenes	(.50)	5.1
TPH as Gasoline	(50)	720
Surrogate Recovery		116 %

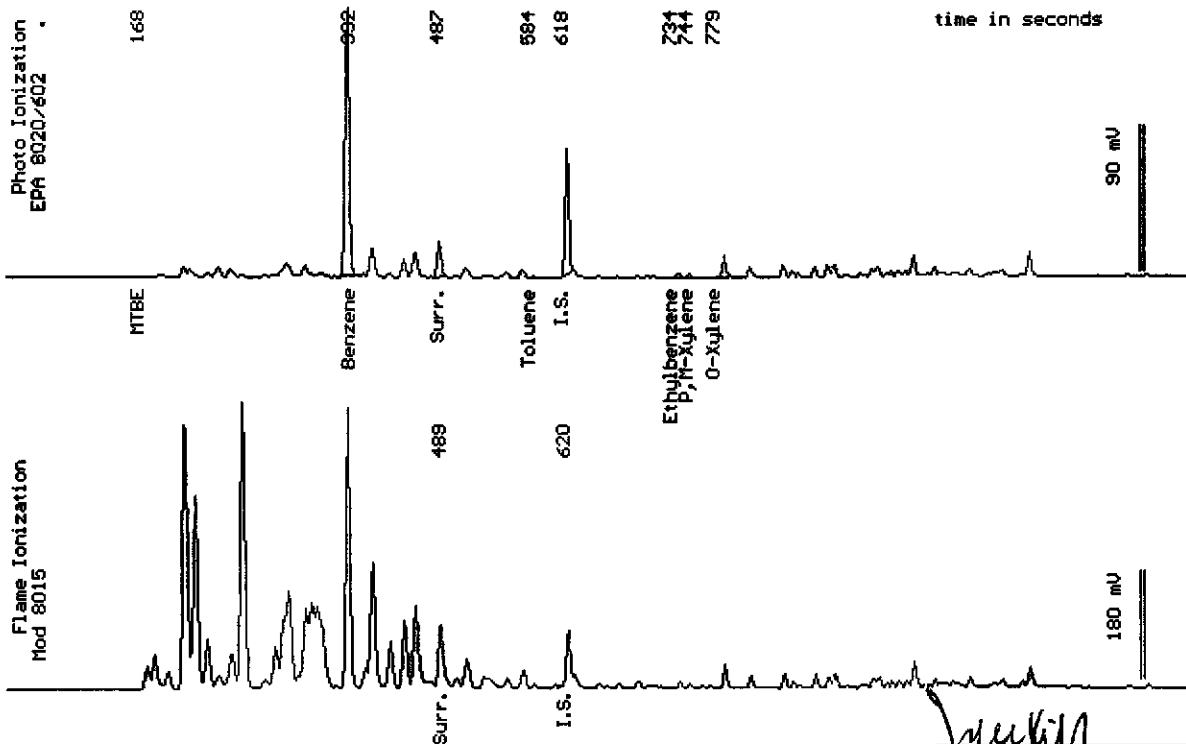

Date Analyzed: 09-23-96
 Column : 0.53mm ID X 60m Restek Rtx-1701

Joel Kiff
 Joel Kiff
 Senior Chemist

Sample: MW-2

From : Beacon 604 (Proj. # 94-604-01)


Sampled : 09/16/96

Dilution : 1:50

QC Batch : 4153C

Matrix : Water

Parameter	(MRL) ug/L	Measured Value ug/L
Benzene	(25)	510
Toluene	(25)	640
Ethylbenzene	(25)	180
Total Xylenes	(25)	1300
TPH as Gasoline	(2500)	8600
Surrogate Recovery		95 %

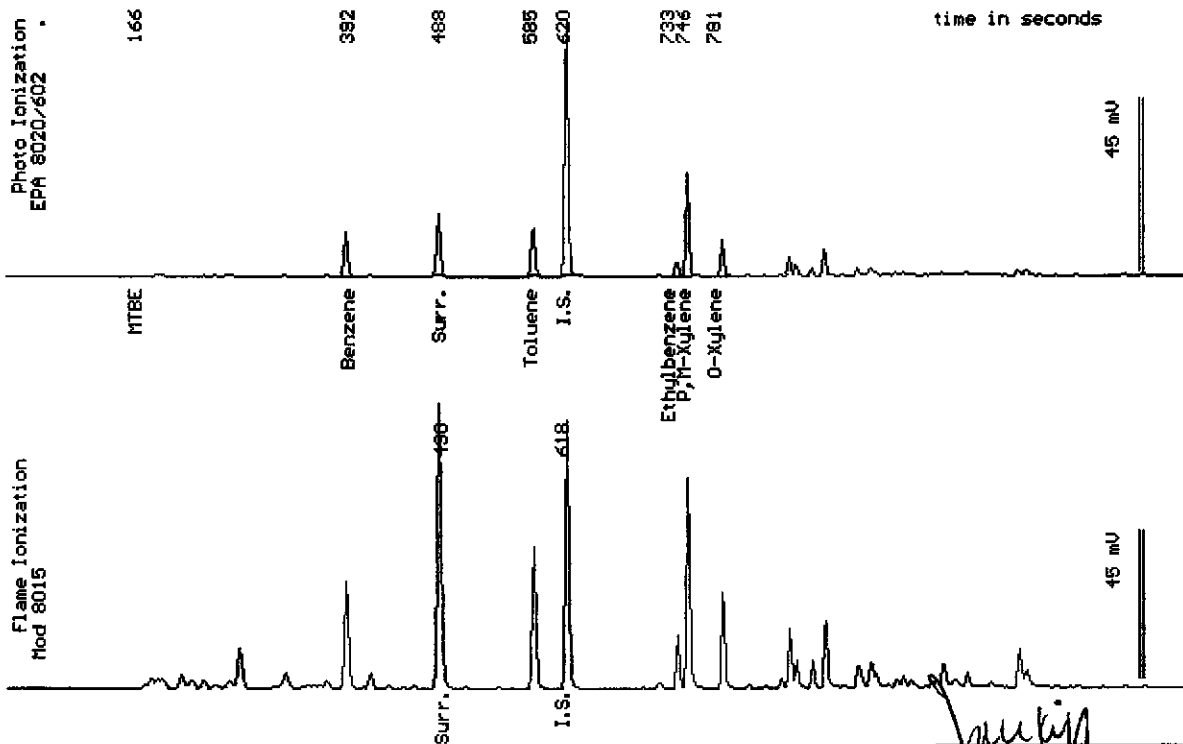

Date Analyzed: 09-23-96
 Column : 0.53mm ID X 60m Restek Rtx-1701

Joel Kiff
 Senior Chemist

Sample: MW-5

From : Beacon 604 (Proj. # 94-604-01)


Sampled : 09/16/96

Dilution : 1:1

QC Batch : 4153C

Matrix : Water

Parameter	(MRL) ug/L	Measured Value ug/L
Benzene	(.50)	29
Toluene	(.50)	<.50
Ethylbenzene	(.50)	.95
Total Xylenes	(.50)	<.50
TPH as Gasoline	(50)	380
Surrogate Recovery		115 %

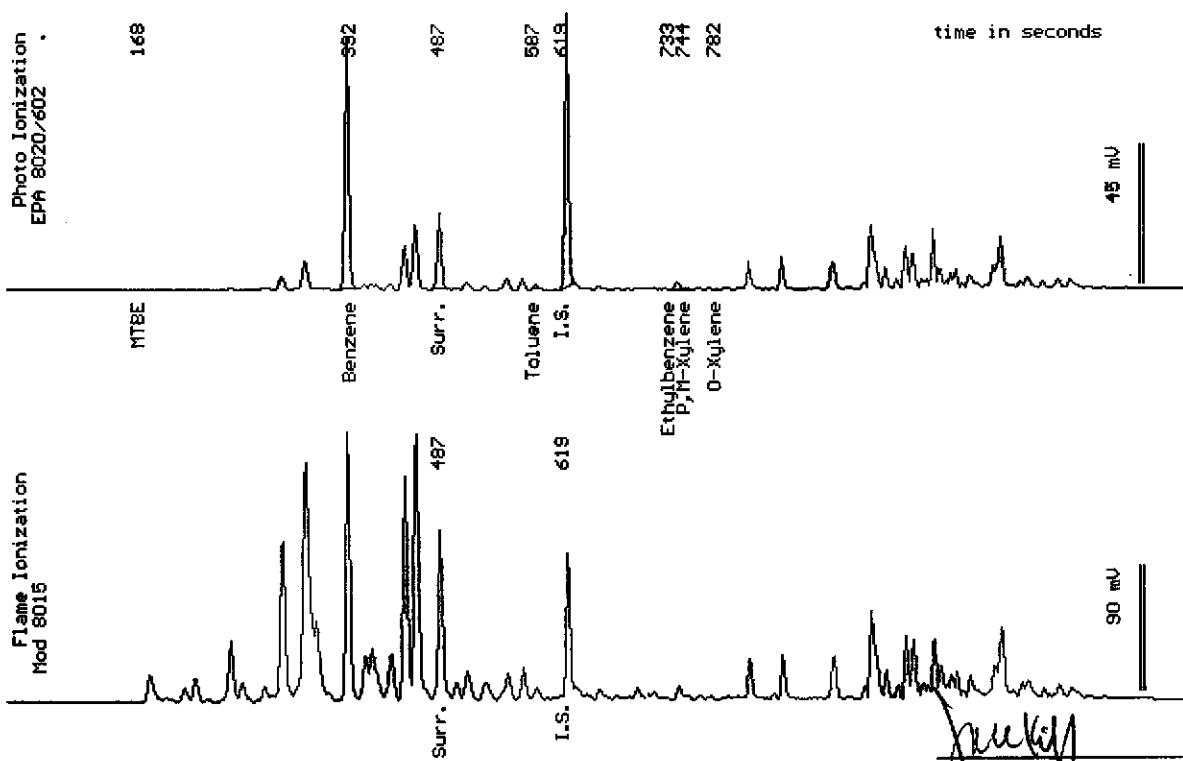

Date Analyzed: 09-23-96
 Column : 0.53mm ID X 60m Restek Rtx-1701

Joel Kiff
 Senior Chemist

Sample: MW-6

From : Beacon 604 (Proj. # 94-604-01)


Sampled : 09/16/96

Dilution : 1:50

QC Batch : 4153C

Matrix : Water

Parameter	(MRL) ug/L	Measured Value ug/L
Benzene	(25)	6400
Toluene	(25)	1800
Ethylbenzene	(25)	2100
Total Xylenes	(25)	11000
TPH as Gasoline	(2500)	42000
Surrogate Recovery		102 %

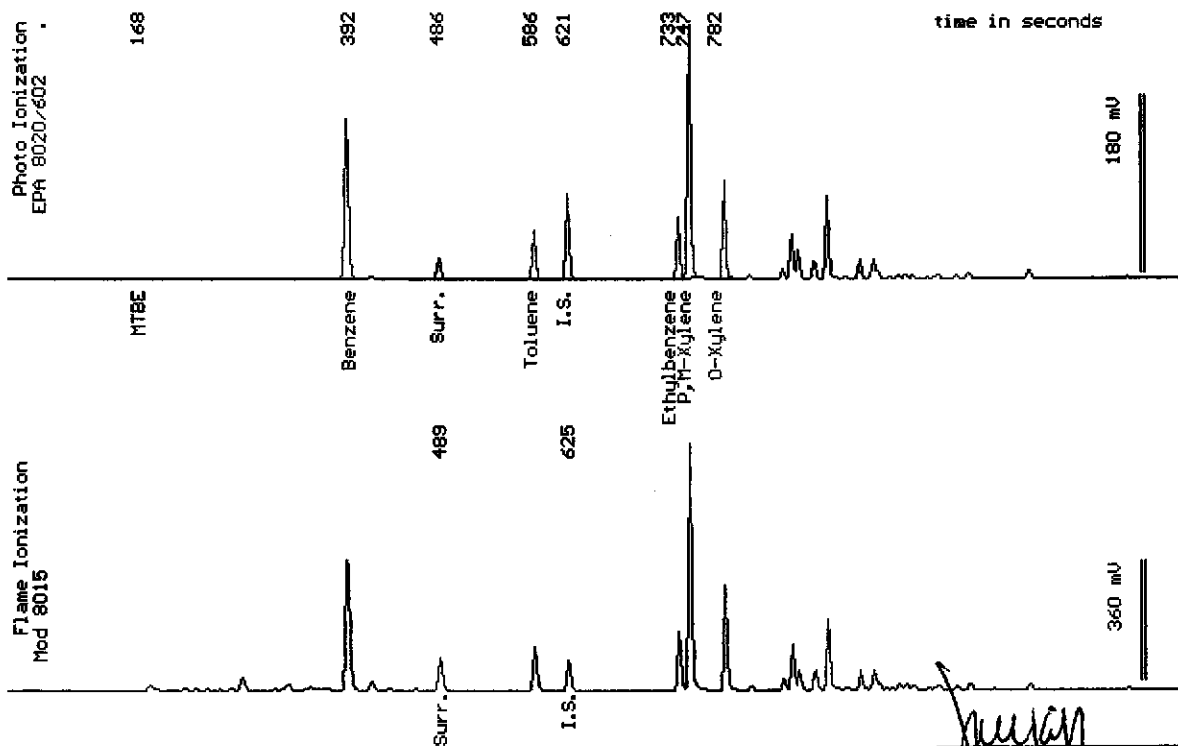

Date Analyzed: 09-23-96
 Column : 0.53mm ID X 60m Restek Rtx-1701

Joe Kiff
 Senior Chemist

Sample: MW-7

From : Beacon 604 (Proj. # 94-604-01)


Sampled : 09/16/96

Dilution : 1:5

QC Batch : 4153C

Matrix : Water

Parameter	(MRL) ug/L	Measured Value ug/L
Benzene	(2.5)	140
Toluene	(2.5)	43
Ethylbenzene	(2.5)	440
Total Xylenes	(2.5)	590
TPH as Gasoline	(250)	7800
Surrogate Recovery		108 %

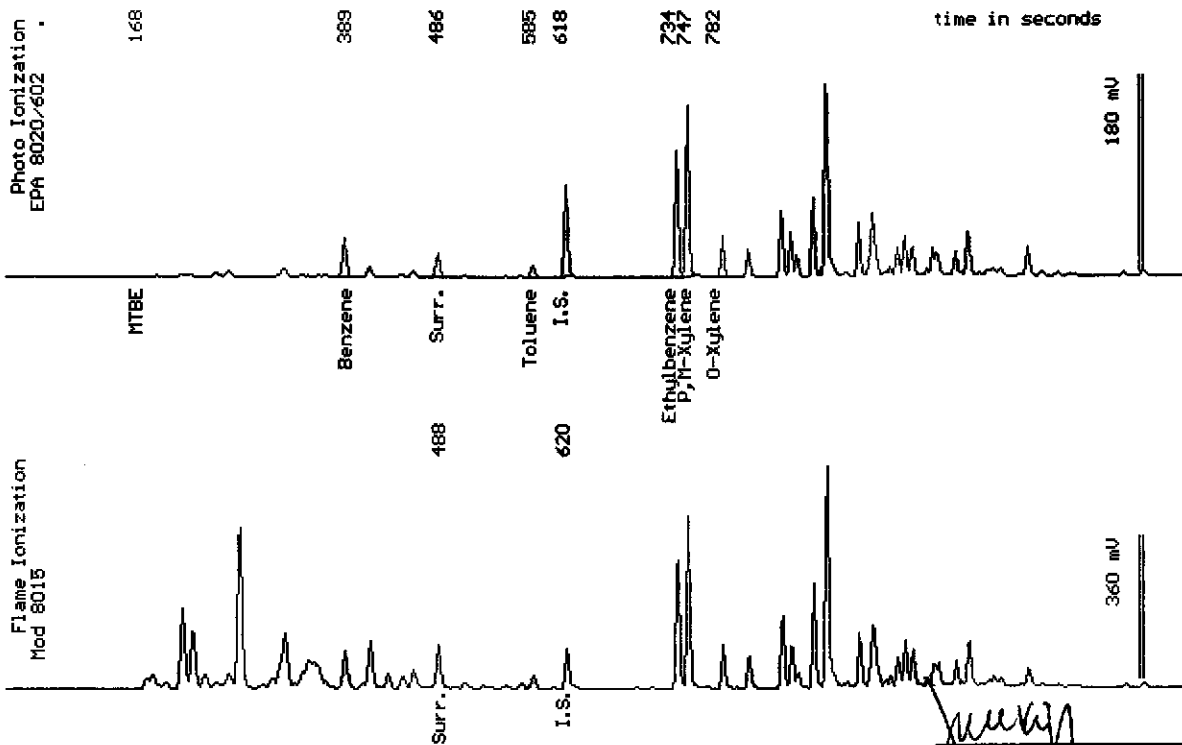

Date Analyzed: 09-23-86
 Column : 0.53mm ID X 60m Restek Rtx-1701

Joel Kiff
 Senior Chemist



Ultramar Inc.
CHAIN OF CUSTODY REPORT

BEACON

Beacon Station No. 604		Sampler (Print Name) Hal Hanson			ANALYSES							Date 9-16-96	Form No. 1 of 1		
Project No. 94-604-01		Sampler (Signature) <i>[Signature]</i>			BTEX	TPH (gasoline)	TPH (diesel)	LOS	ALK	SULFATES	NITRATES	NITRIDES	DISSOLVED FC	No. of Containers	REMARKS STANDARD TAT
Project Location LIVERMORE		Affiliation DOULOS													
Sample No./Identification	Date	Time	Lab No.												
MW-1	9-16-96	11:19	15559-01	X	X	X	X	X	X	X	X	X	X	4	
MW-2		1:14	02												
MW-5		11:32	03												
MW-6		12:15	04												
MW-7		12:00	05												
Relinquished by: (Signature/Affiliation) <i>[Signature]</i>				Date 9-17-96	Time 11:15	Received by: (Signature/Affiliation) <i>[Signature]</i>						Date	Time		
Relinquished by: (Signature/Affiliation)				Date	Time	Received by: (Signature/Affiliation)						Date	Time		
Relinquished by: (Signature/Affiliation)				Date	Time	Received by: (Signature/Affiliation) <i>[Signature]</i>						Date 9/17/96	Time 11:15		
Report To: VAN DAM				Bill to: ULTRAMAR INC. 525 West Third Street Hanford, CA 93230 Attention: TERRY FOX											

WHITE: Return to Client with Report

YELLOW: Laboratory Copy

PINK: Originator Copy