


NOTE: SET DISTRICT FURNISHED  
 PRECAST CONC PAD 9" ±  
 ABOVE A.C. FINISHED GRADES.

② WASTE OIL TANK - SOUTH COUNTY CORP. YARD SCALE: 1" = 10'  
 ① ADD ALTERNATE "C"


AY REGIONAL PARK DISTRICT  
 OAKS COURT, OAKLAND, CALIF. 94605 510/035-0135

APPROVED  
 planning and design: *[Signature]*  
 operations: *SY*

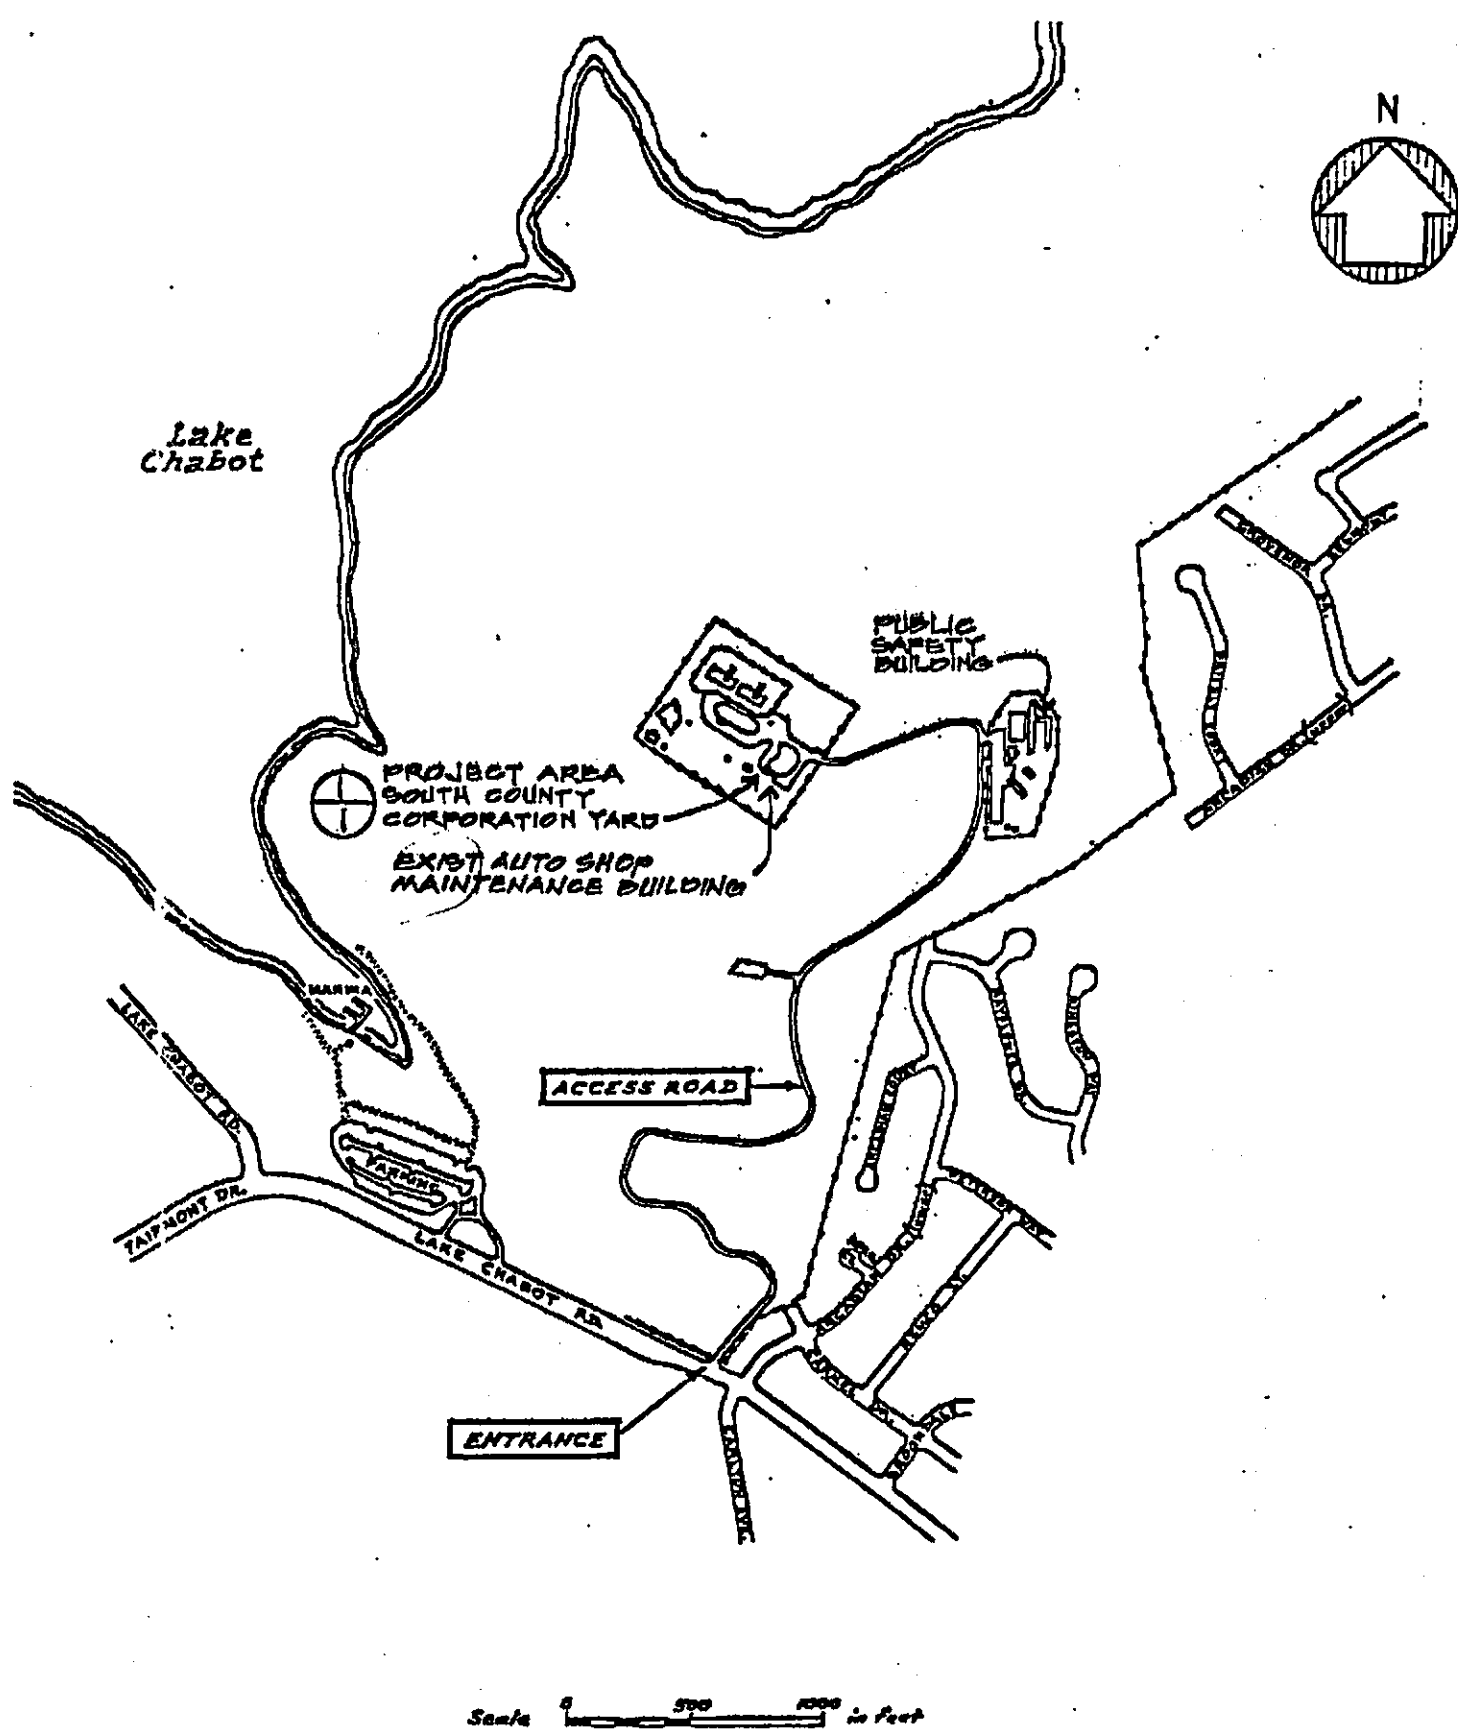


SITE VICINITY MAP  
SOUTH COUNTY CORPORATION YARD  
ADD ALTERNATE "C"

17930 LAKE CHABOT ROAD

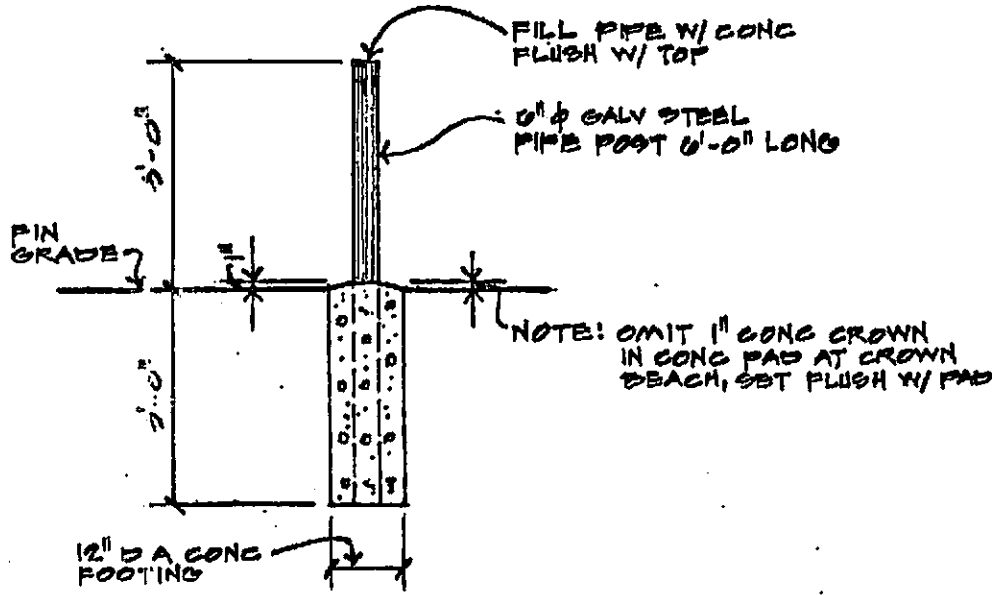

3 STATIONARY BOLLARD NO SCALE  
1.

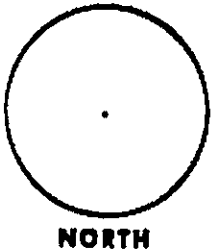

ABOVE GROUND FUEL TANK WORK  
SOUTH COUNTY CORPORATION YARD

CONTRACT NO. 48-91-03/09/22/47/75

SHEET NO. 1

OF: 1  
NO.

EXIST WOOD RAMP W/ HANDRAIL  
TO BE REMOVED & REINSTALLED  
BY THE PARK DISTRICT


CONTRACTOR SHALL  
LEAVE ACCESS CLEAR TO  
DOOR INTO AUTO SUPPLY  
STORAGE BLDG

EXIST WASTE OIL  
PUMP OUT

REMOVE EXIST 250  
GALS STEEL  
UNDERGROUND  
WASTE OIL TANK

EXIST AUTO  
SUPPLY STORAGE  
BLDG

② INSTALL WASTE  
OIL TANK IN THIS  
AREA

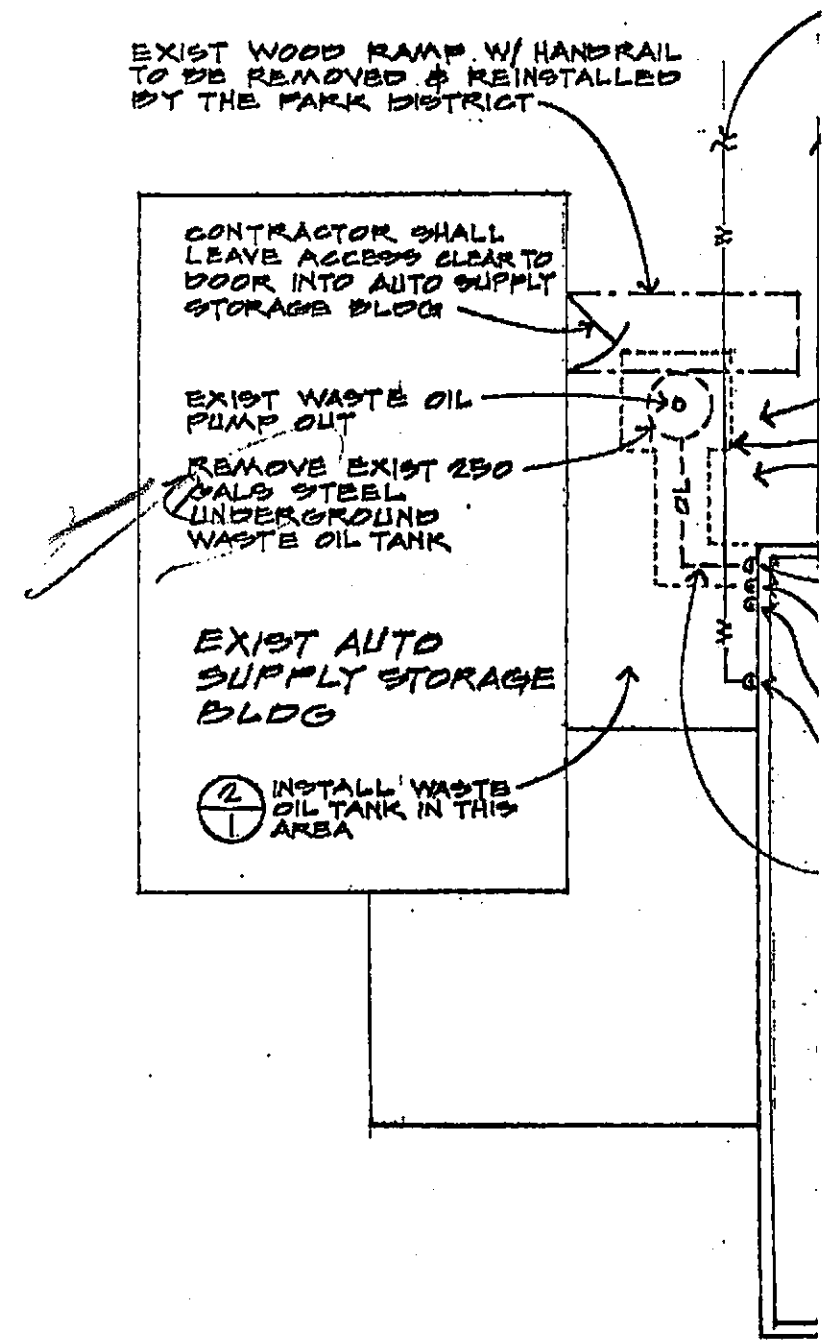

EXIST 1 1/2" WATER LINE

CONTRACTOR SHALL LEAVE ACCESS CLEAR FOR VEHICLES INTO AUTO SHOP MAINTENANCE BLDG

CONTRACTOR SHALL REPAVE AREA DAMAGED BY THE REMOVAL WORK W/ 2" A.C. INCLUDING 4" COMP. BASE ROCK, PRIOR TO INSTALLING ABOVE GROUND 500 GALS WASTE OIL TANK & CONC PAD. MATCH EXIST A.C. GRADES


SAW CUT EXIST A.C. W/AT 2" DEEP & REMOVE EXIST MATERIAL, ADJUST SAW CUT LINE AS REQUIRED FOR REMOVAL WORK

EXIST A.C. PAVEMENT

EXIST OVERHEAD DOOR TYP


- EXIST 2" 90° ELL & WASTE OIL LINE INTO BLDG TO REMAIN
- EXIST ABANDONED 2" PIPE AT EXTERIOR OF WALL TO REMAIN
- EXIST 1/4" ELEC. CONDUIT AT EXTERIOR OF WALL TO REMAIN
- EXIST 1/2" WATER LINE W/ VALVE AT EXTERIOR OF WALL TO REMAIN
- REMOVE EXIST UNDERGROUND 2" GALV OIL WASTE LINE FROM OIL WASTE TANK TO 90° ELL UP 12" AT EXTERIOR OF WALL

EXIST AUTO SHOP MAINTENANCE BLDG

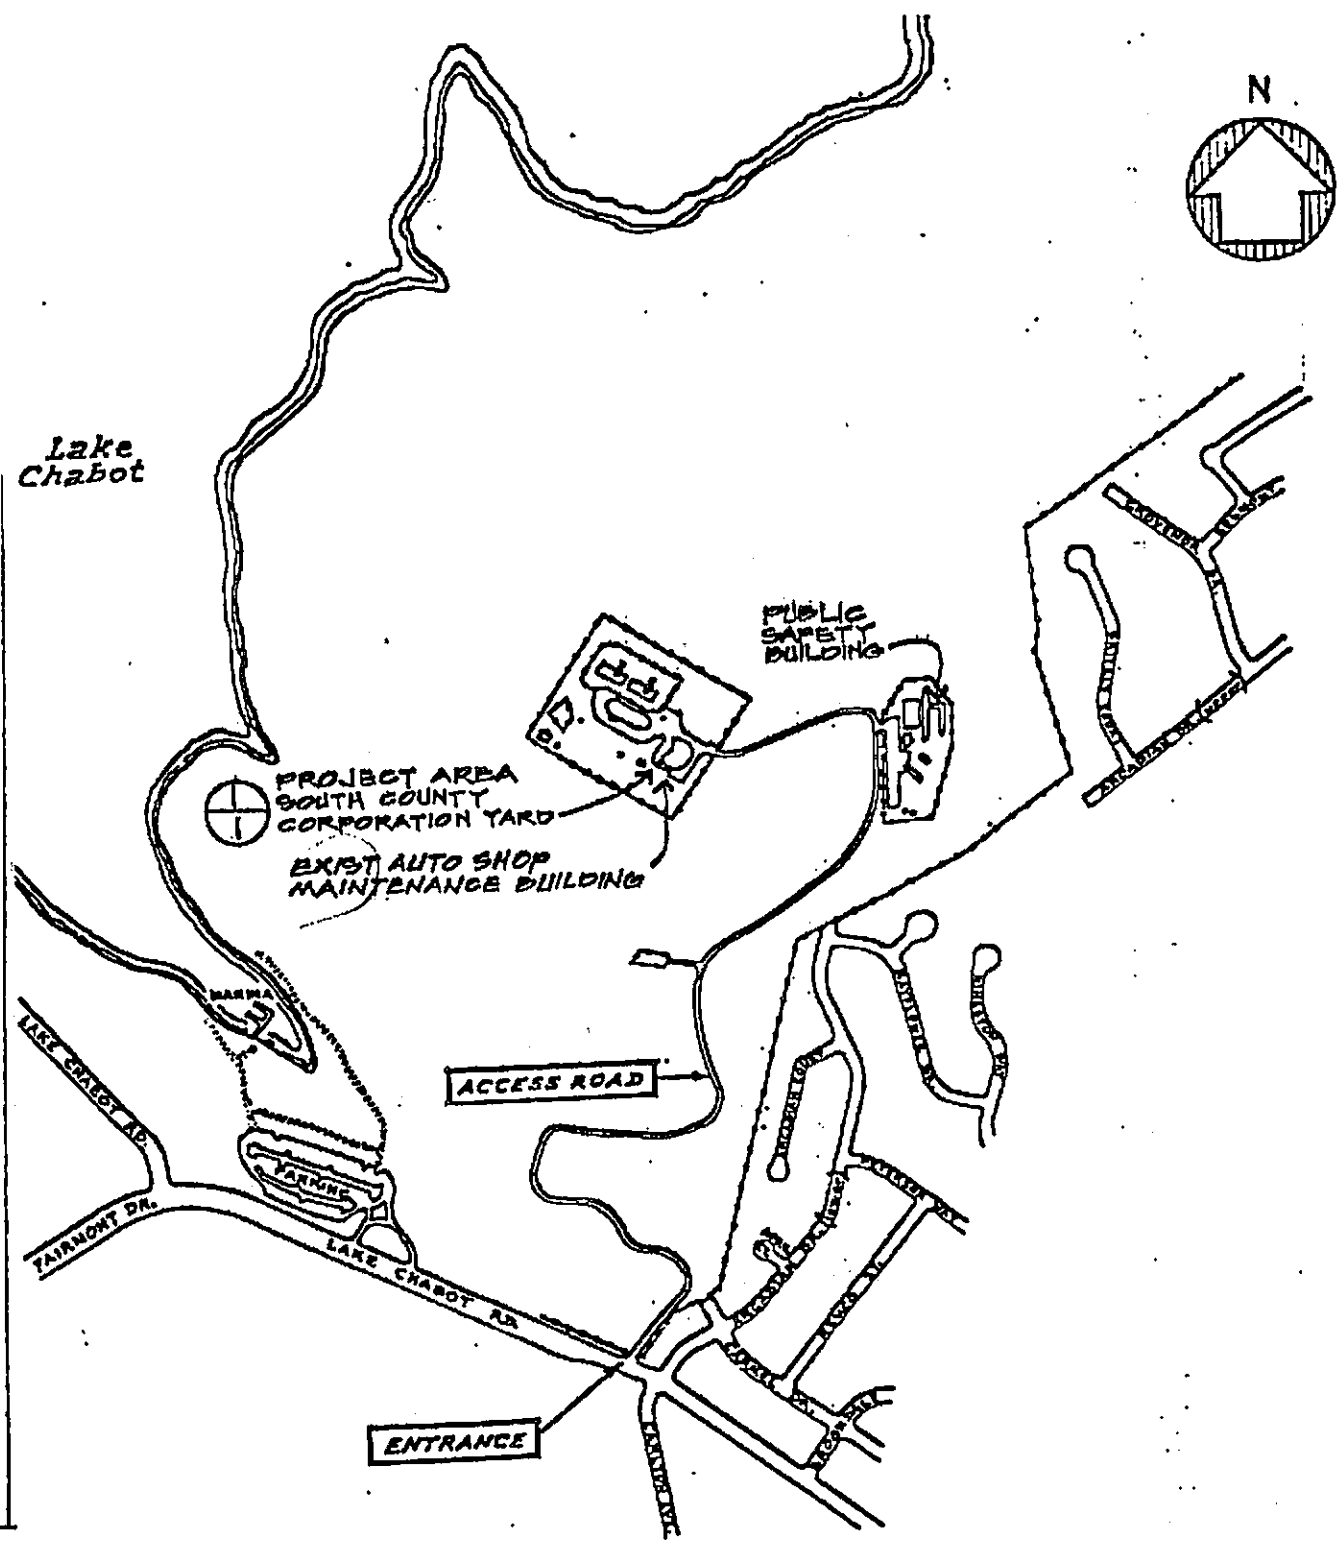


Scale 0 500 1000 in feet

SITE VICINITY MAP  
SOUTH COUNTY CORPORATION YARD  
 DD ALTERNATE "C" 17930 LAKE CHABOT ROAD

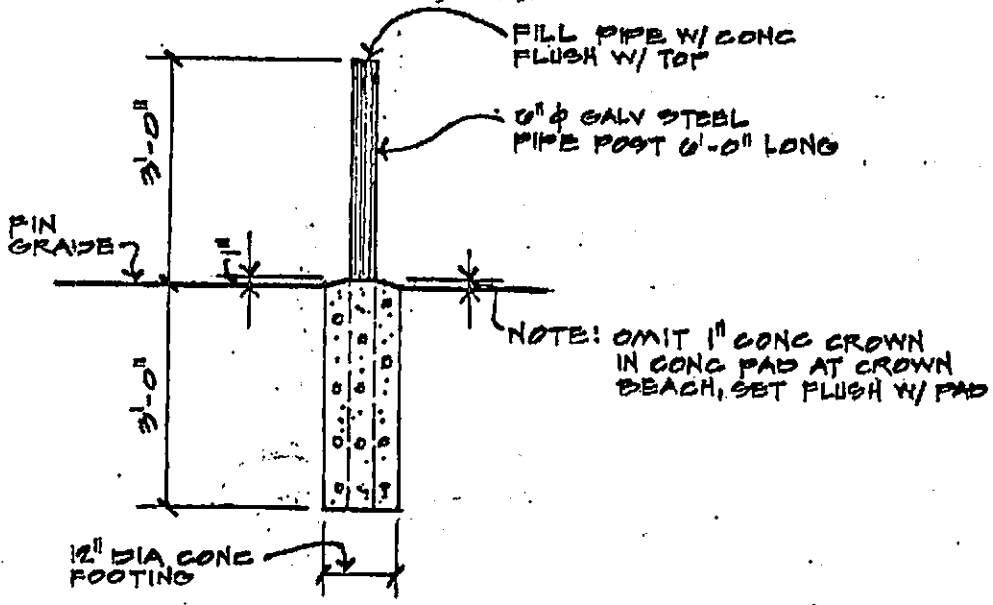

3. STATIONARY BOLLARD NO SCALE

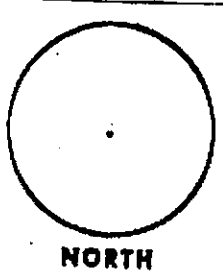

ABOVE GROUND FUEL TANK WORK  
SOUTH COUNTY CORPORATION YARD  
CONTRACT NO. 48-91-03/09/22/47/75

SHEET NO. 1  
OF 1  
NO.