
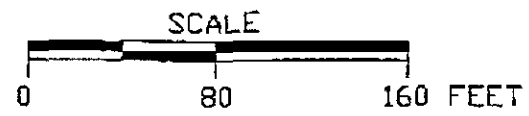


DRAWING NUMBER 762984-A1  
 CHECKED BY [Signature] 10/19/95  
 APPROVED BY [Signature] 10/19/95  
 MLWH 10/19/95  
 DRAWN BY [Signature]

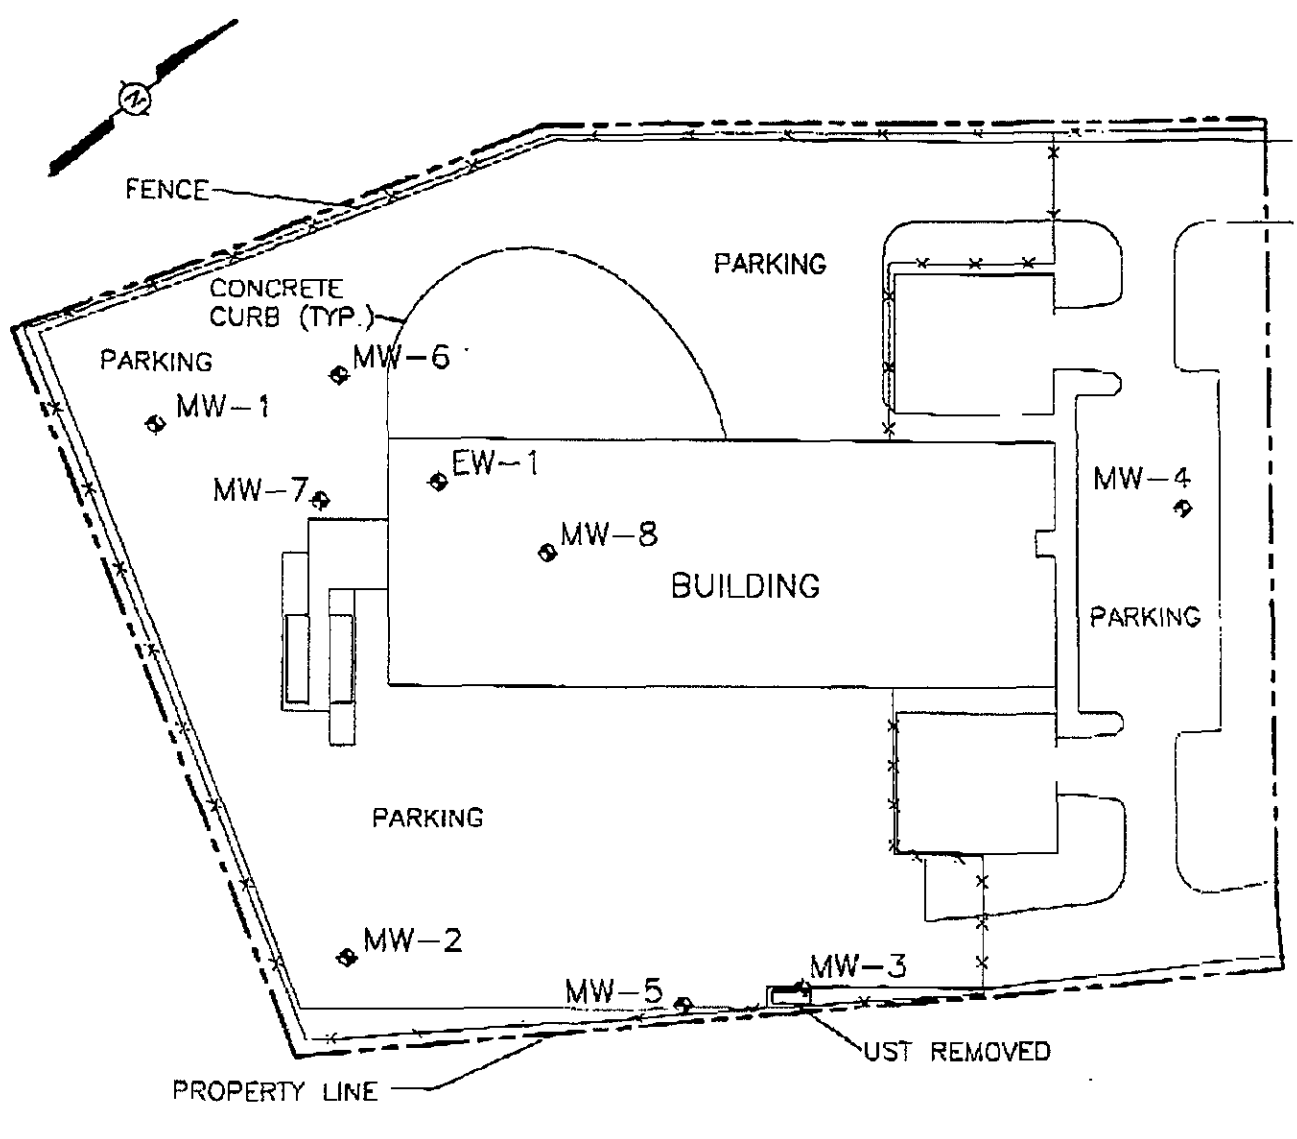

**LEGEND**

 MW-2  
 MONITORING WELL

**FIGURE 1**  
**MONITORING WELL LOCATIONS**  
 FEDERAL EXPRESS  
 8455 PARDEE DRIVE  
 OAKLAND, CALIFORNIA

PREPARED FOR  
 FEDERAL EXPRESS  
 SACRAMENTO, CALIFORNIA

**REFERENCE:**  
 JORDAN, CASPER, WOODSON, DOBSON  
 DRAWING NO. W84071 SHT. 1  
 DATE-5/29/84 SCALE-1"=20'

 **INTERNATIONAL  
 TECHNOLOGY  
 CORPORATION**