



ANNULAR SPACE
MONITORING PORT
PUMP OUT
TANK VENT
520 GAL. WASTE OIL
TANK

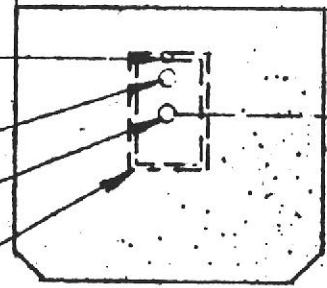


PILL
TRUCK W/WORK RETURN
(SATURATION TEST
WELL (TYPE 4))

6" REIN. CONC.
TANK SLAB

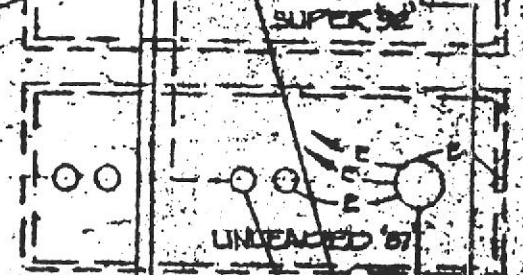

A.C. PAVING

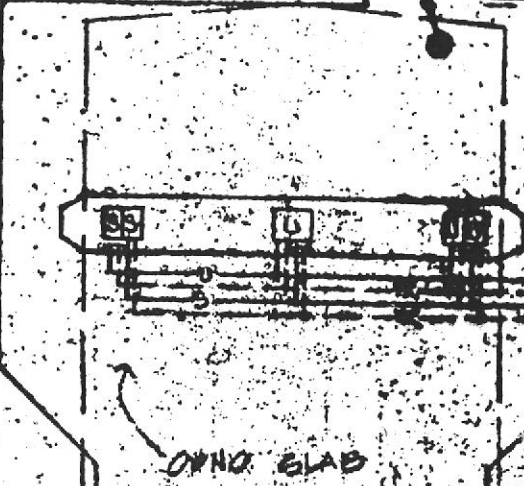

1/2" REIN. CONC. TANK SLAB
1/2" REIN. CONC. TANK SLAB
1/2" REIN. CONC. TANK SLAB
1/2" REIN. CONC. TANK SLAB

CONC. APPROACH


- ISLAND VAPOR RETURN & TANK VENT
- FUTURE GALLEY
- COVERED PUMP
- ANNULAR SPACE MONITORING PORT


12,000 GAL DOUBLE WALL STEEL UNDERGROUND GASOLINE STORAGE TANKS (TYP. OF 2)

CONC. SIDEWALK


CONC. APPROACH

PARKWAY

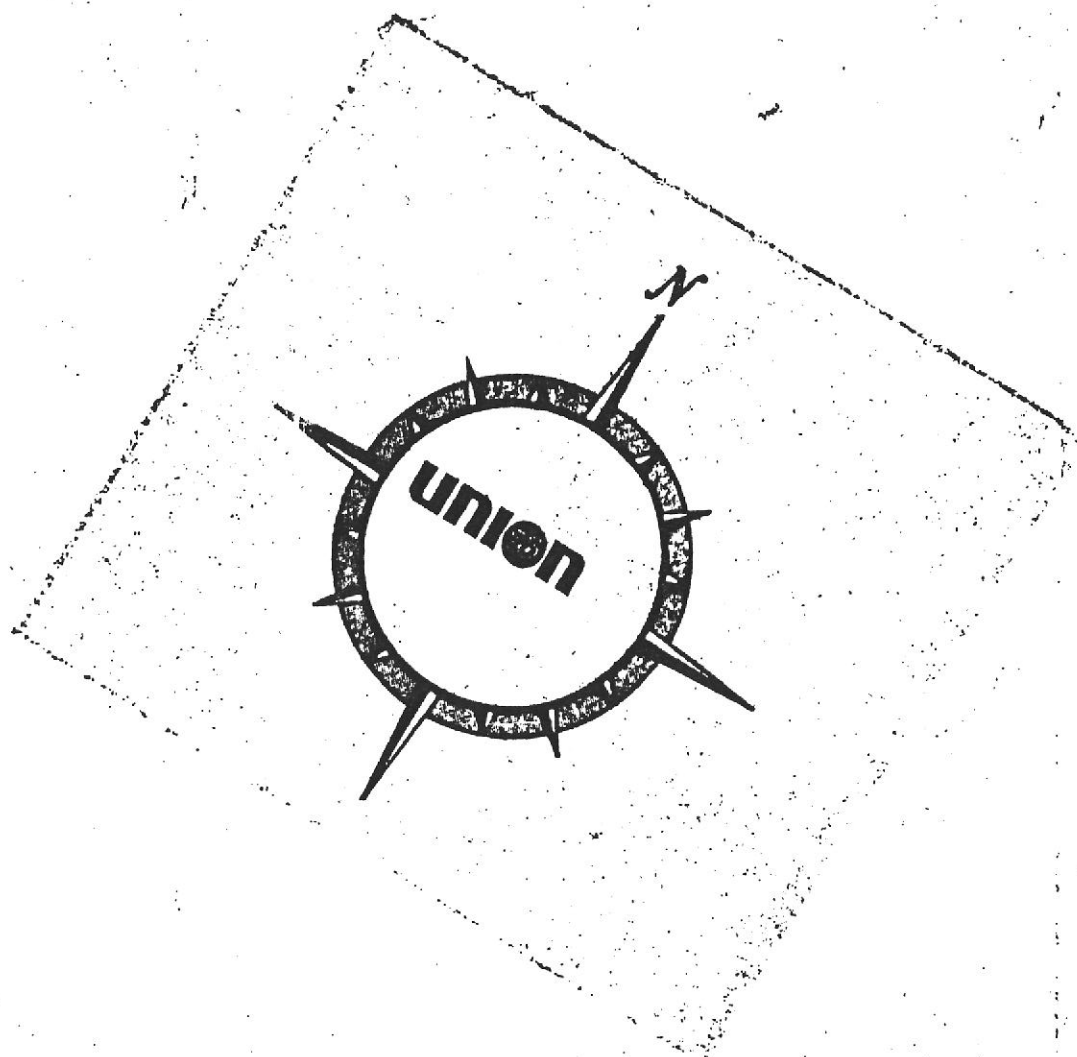

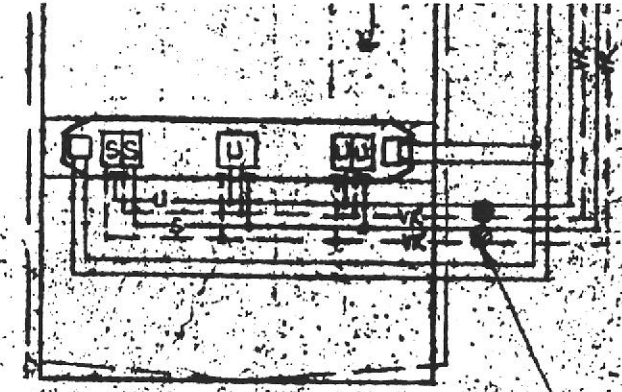

SECONDARY CONTAINMENT
MONITORING STATION
(TYP. OF 4)

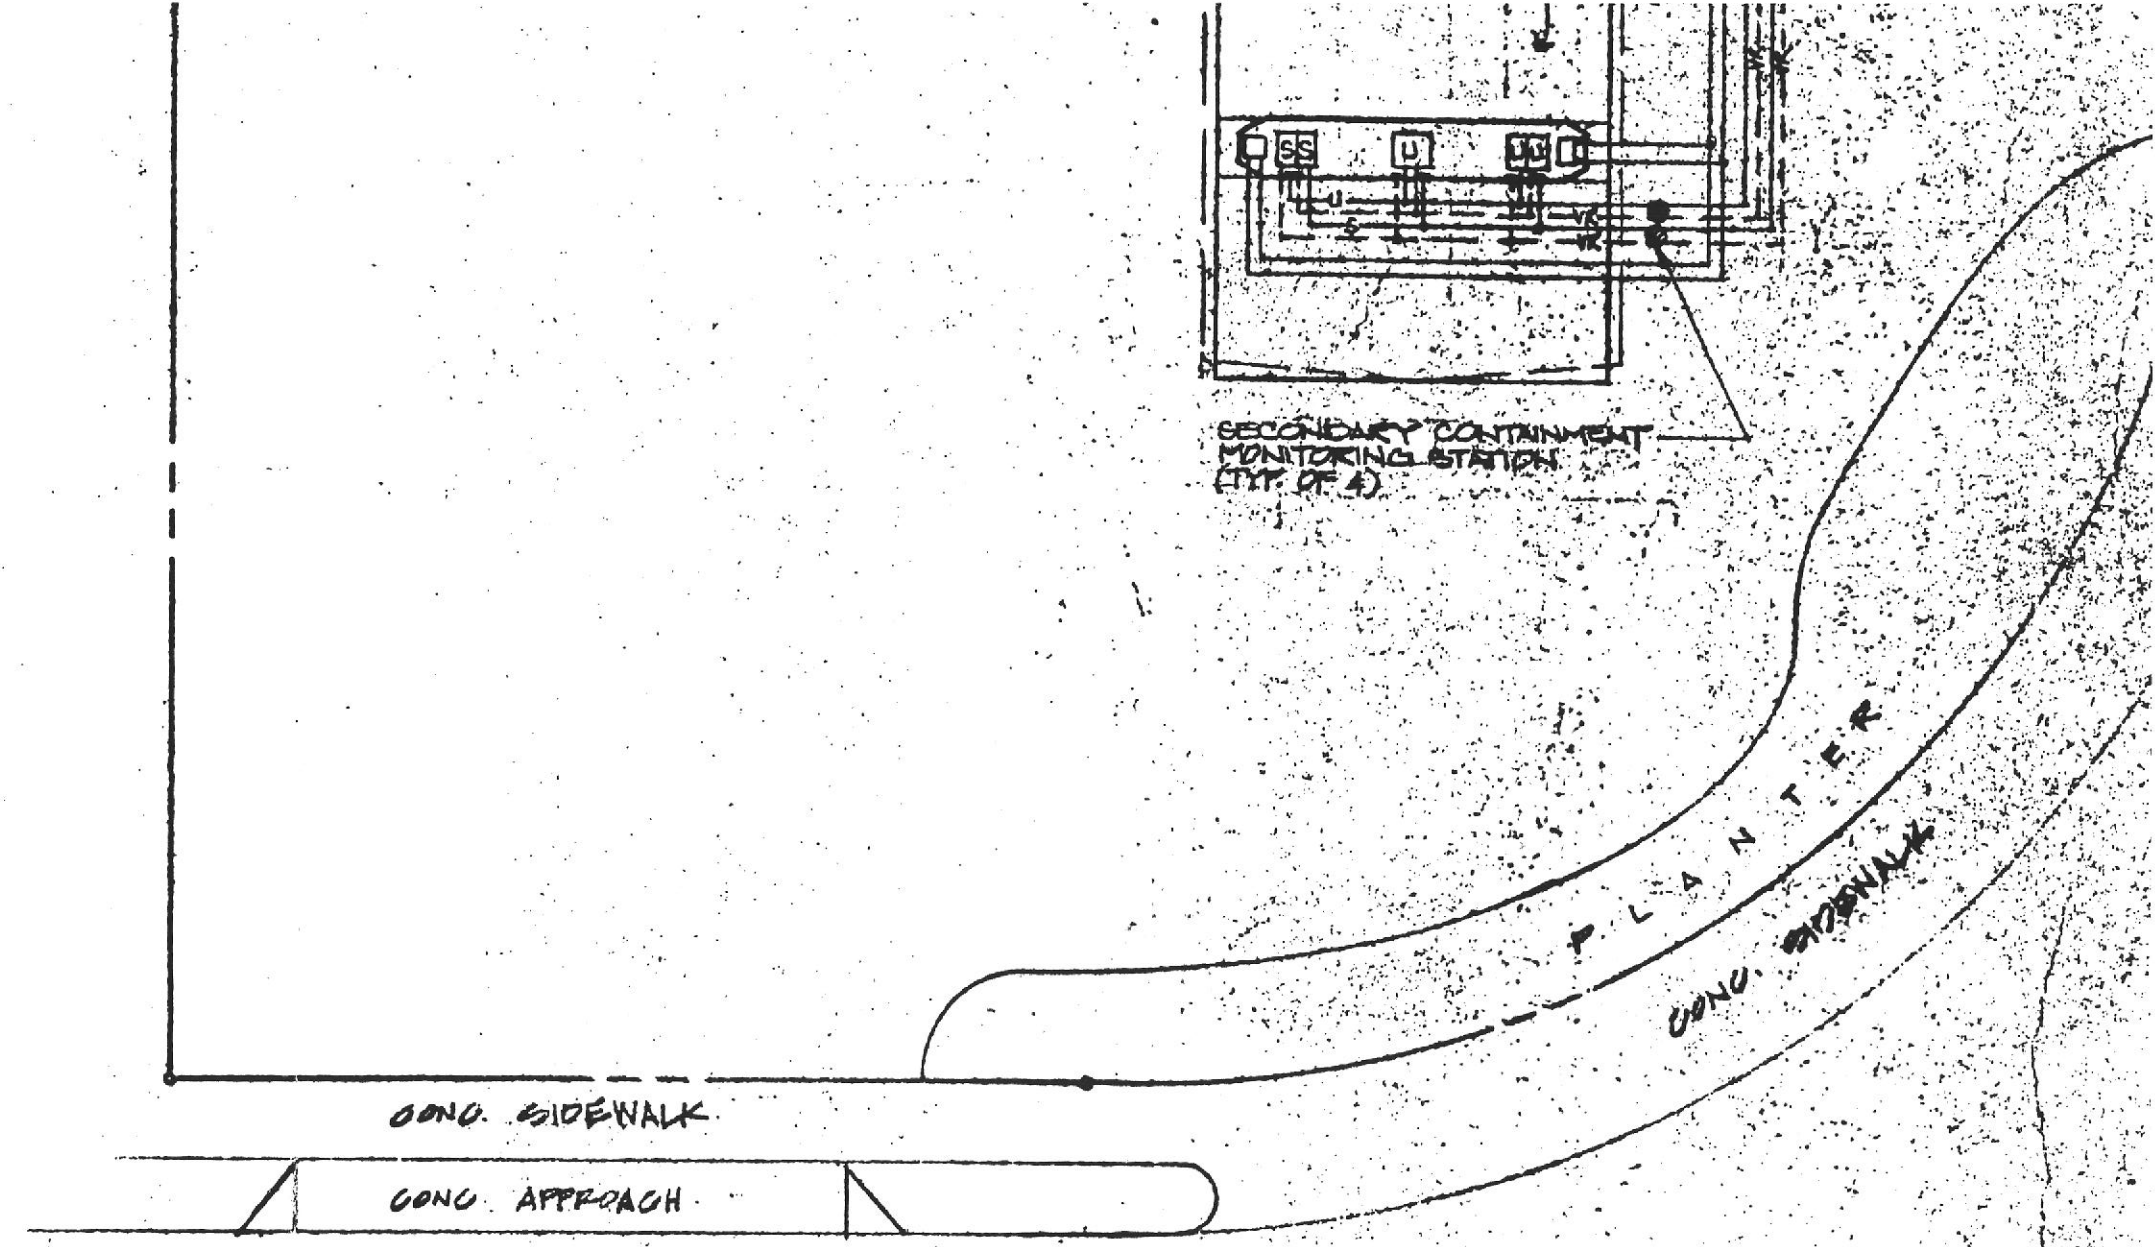

CONC. SIDEWALK

CONC. APPROACH

P L A N T E R


CONC. SIDEWALK

AMADOR VALLEY

VILLAGE

DEMOLISH ENTIRE FACILITY INCLUDING
DISPENSER ISLANDS, CANOPY, UNDERGROUND
UTILITIES, TANKS & ALL ASSOCIATED PIPING

PROPERTY OWNED BY UNION OIL COMPANY
BOUNDED THIS -----

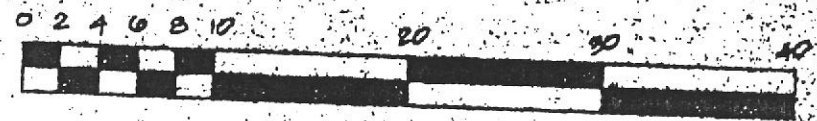

GRAPHIC SCALE

FACILITY DEMOLITION

| | | |
|---------|--|---------|
| | | |
| | | |
| | | |
| | | |
| 5-9-91 | TANK REPLACEMENT | 3-11-88 |
| 5-17-74 | ADDED VR LINES FROM DISPENSERS TO TANK | 13.14 |
| DATE | REVISION | |

GENERAL ARRANGEMENT
SERVICE STATION # 5300
UNION OIL COMPANY
DUBOIS, CALIFORNIA

Union