


550 GAL. UNDERGROUND
WASTE OIL TANK TO BE
REMOVED.

I-580 WEST ENTRANCE RAMP

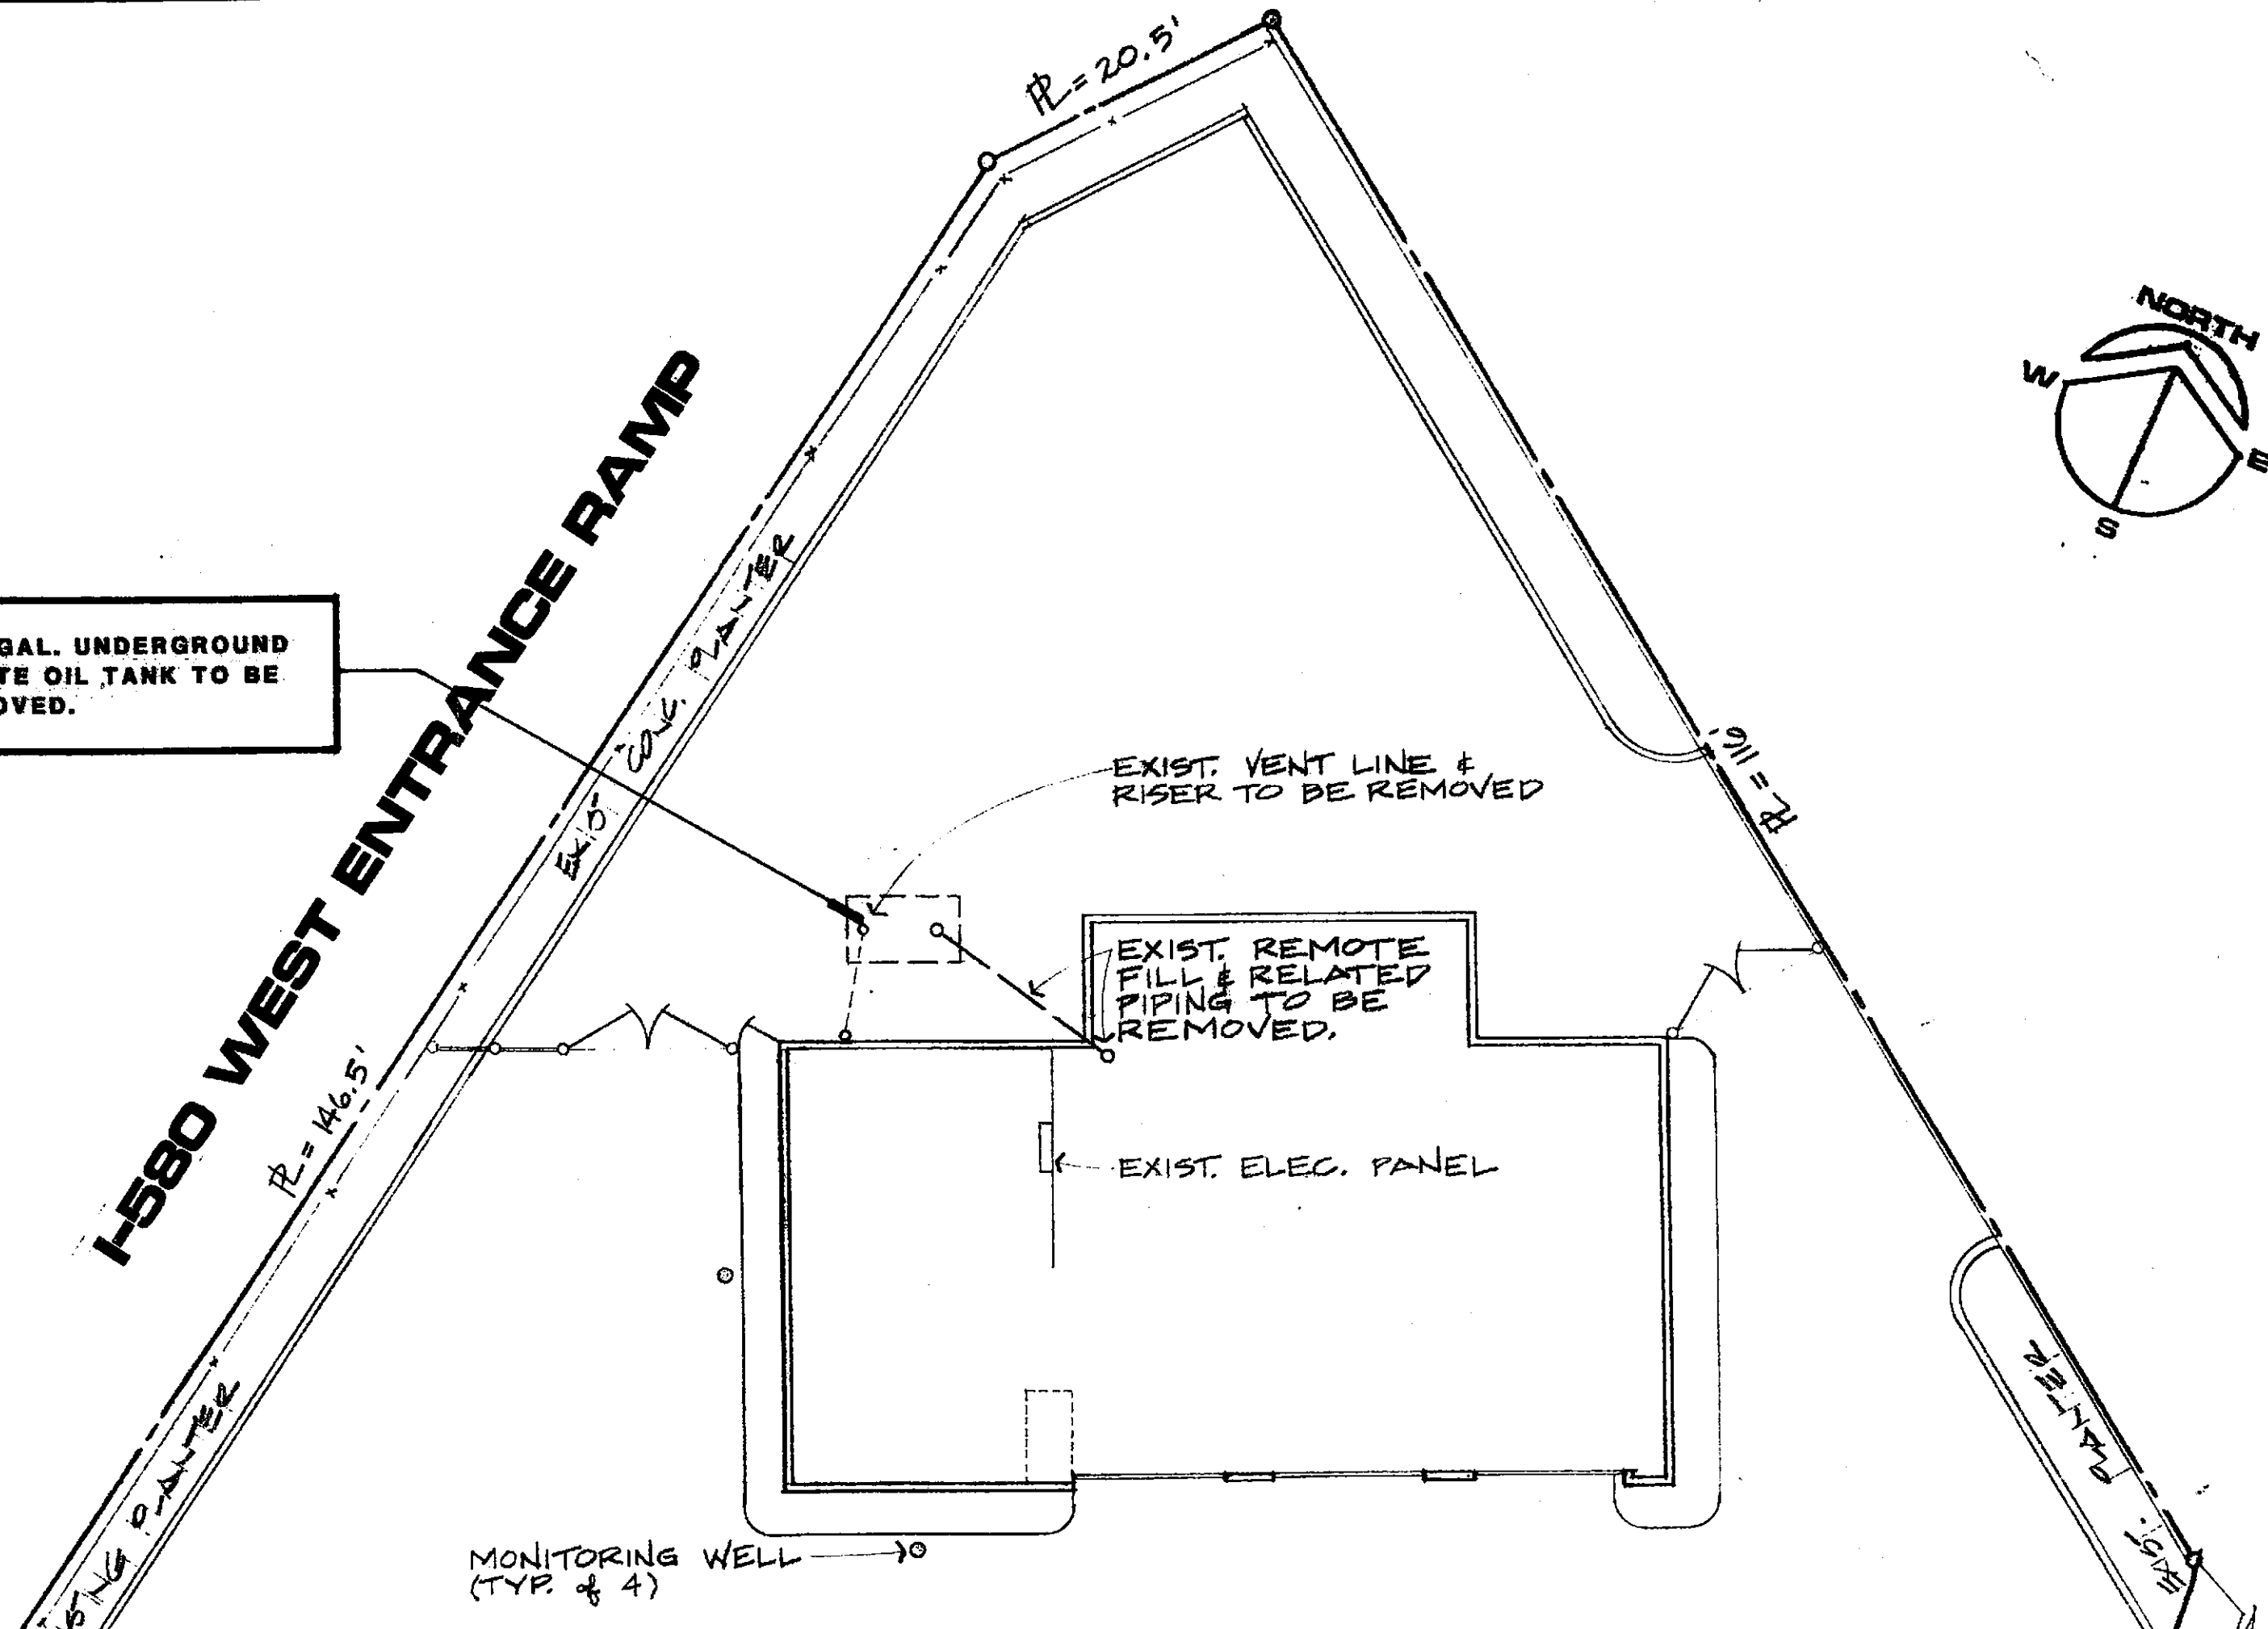


EXIST. REMOTE
FILL & RELATED
PIPING TO BE
REMOVED.

EXIST. VENT LINE &
RISER TO BE REMOVED


EXIST. ELEC. PANEL

MONITORING WELL
(TYP. of 4)

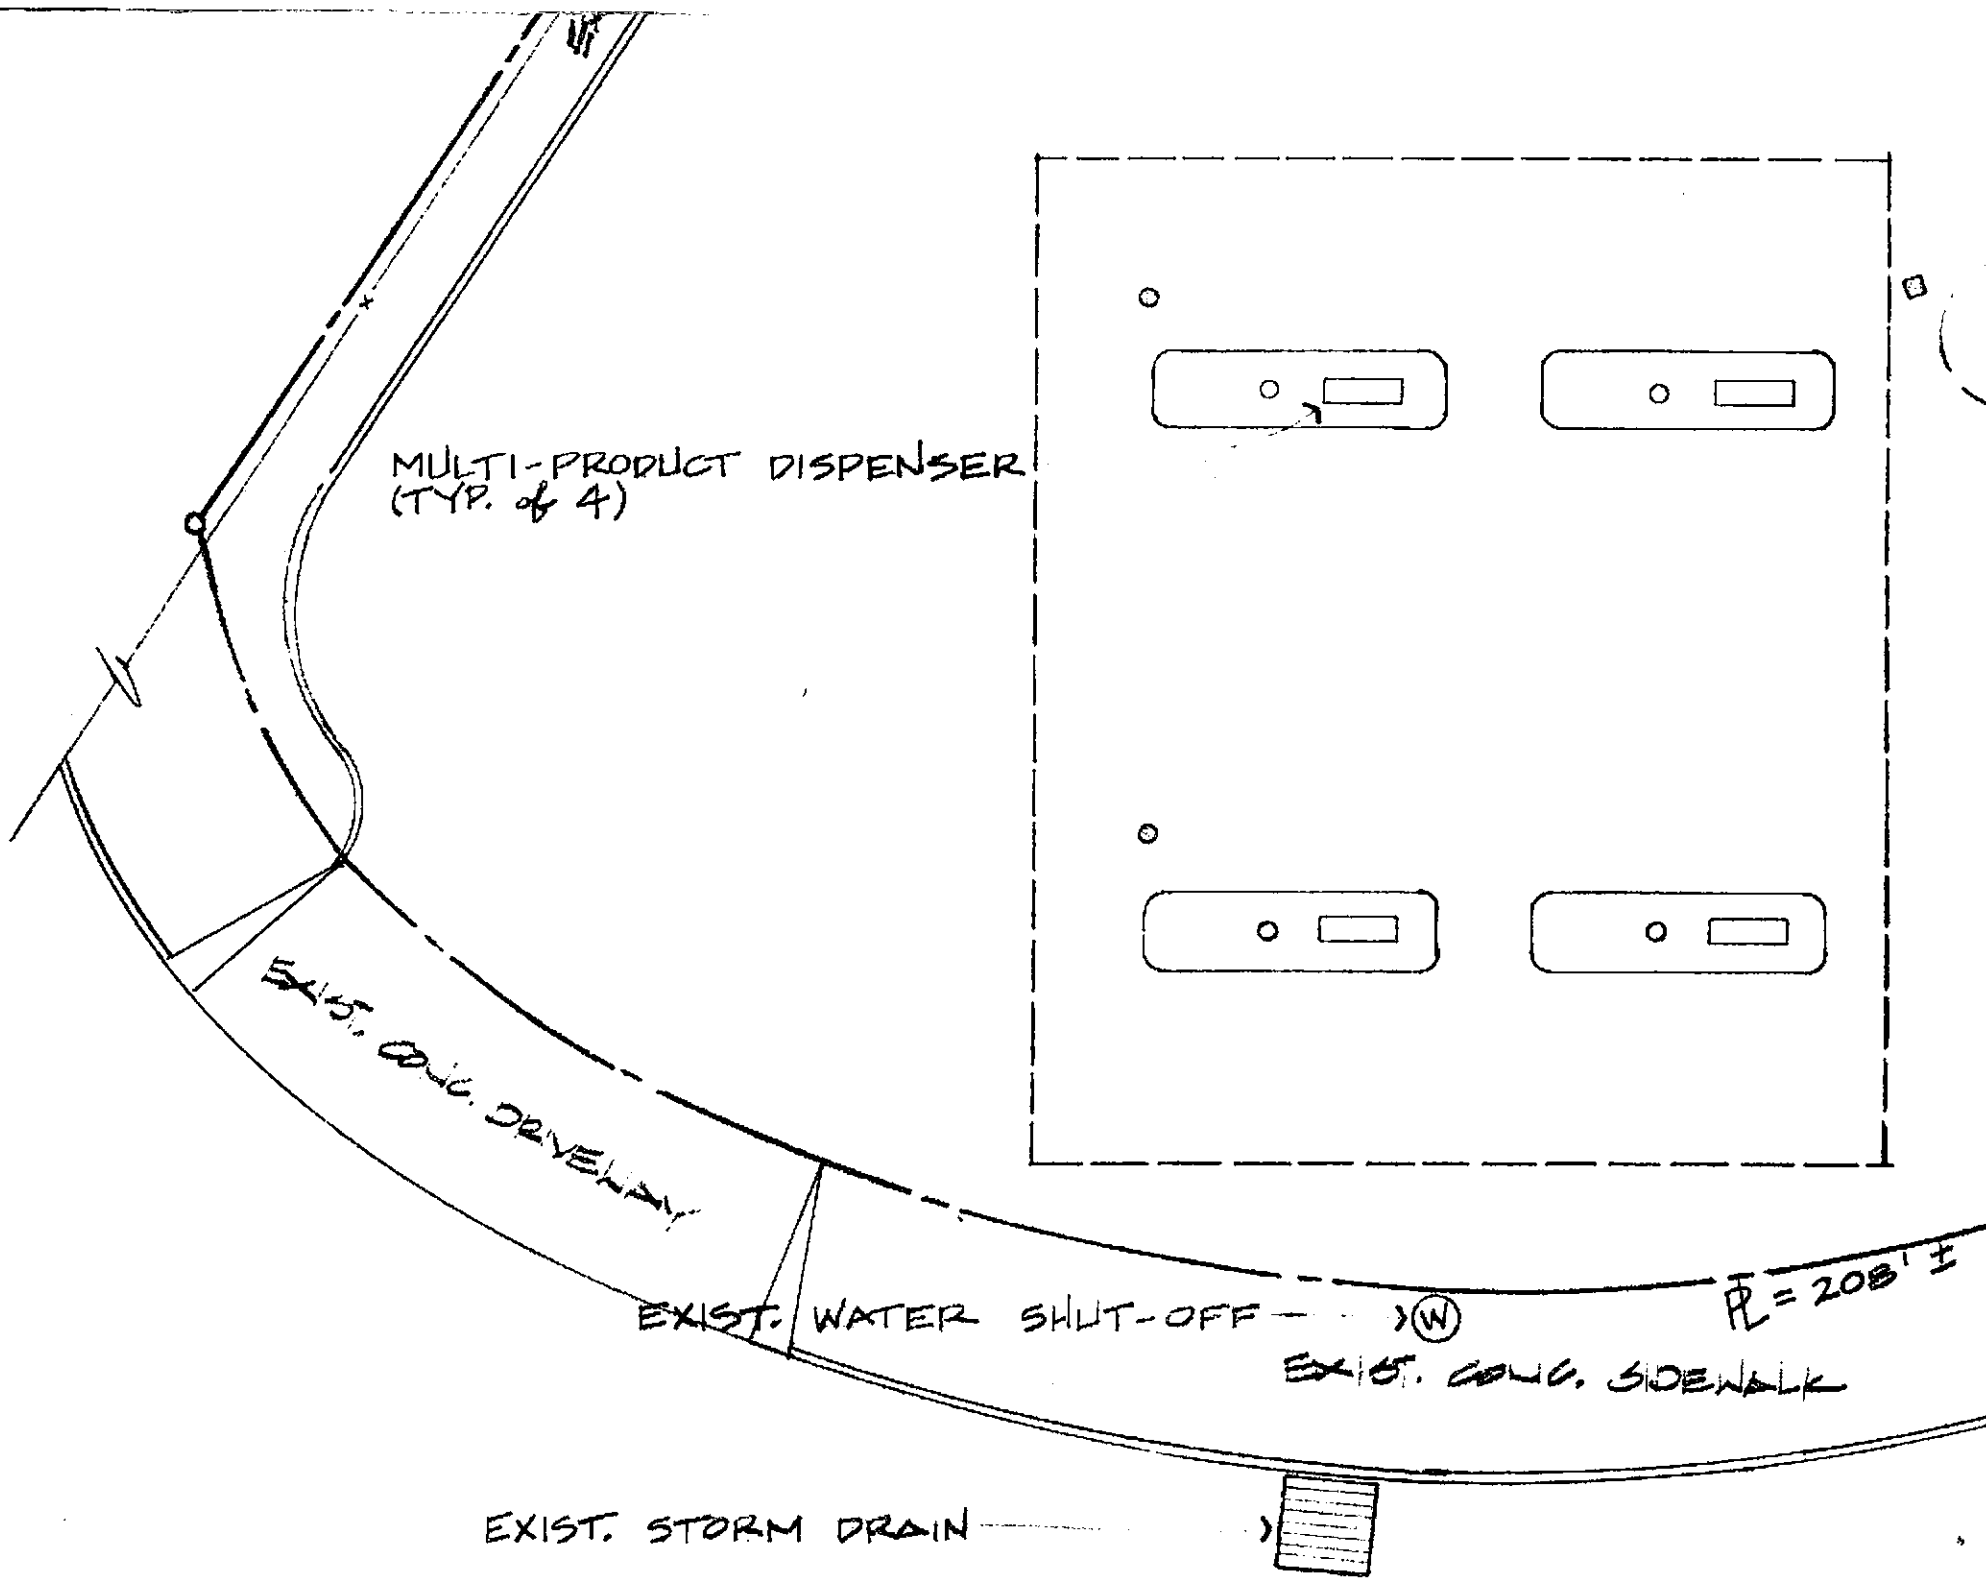

GOLF LINKS RD.

BACKFILL INSPECTION WELL. (TYP. & 4)

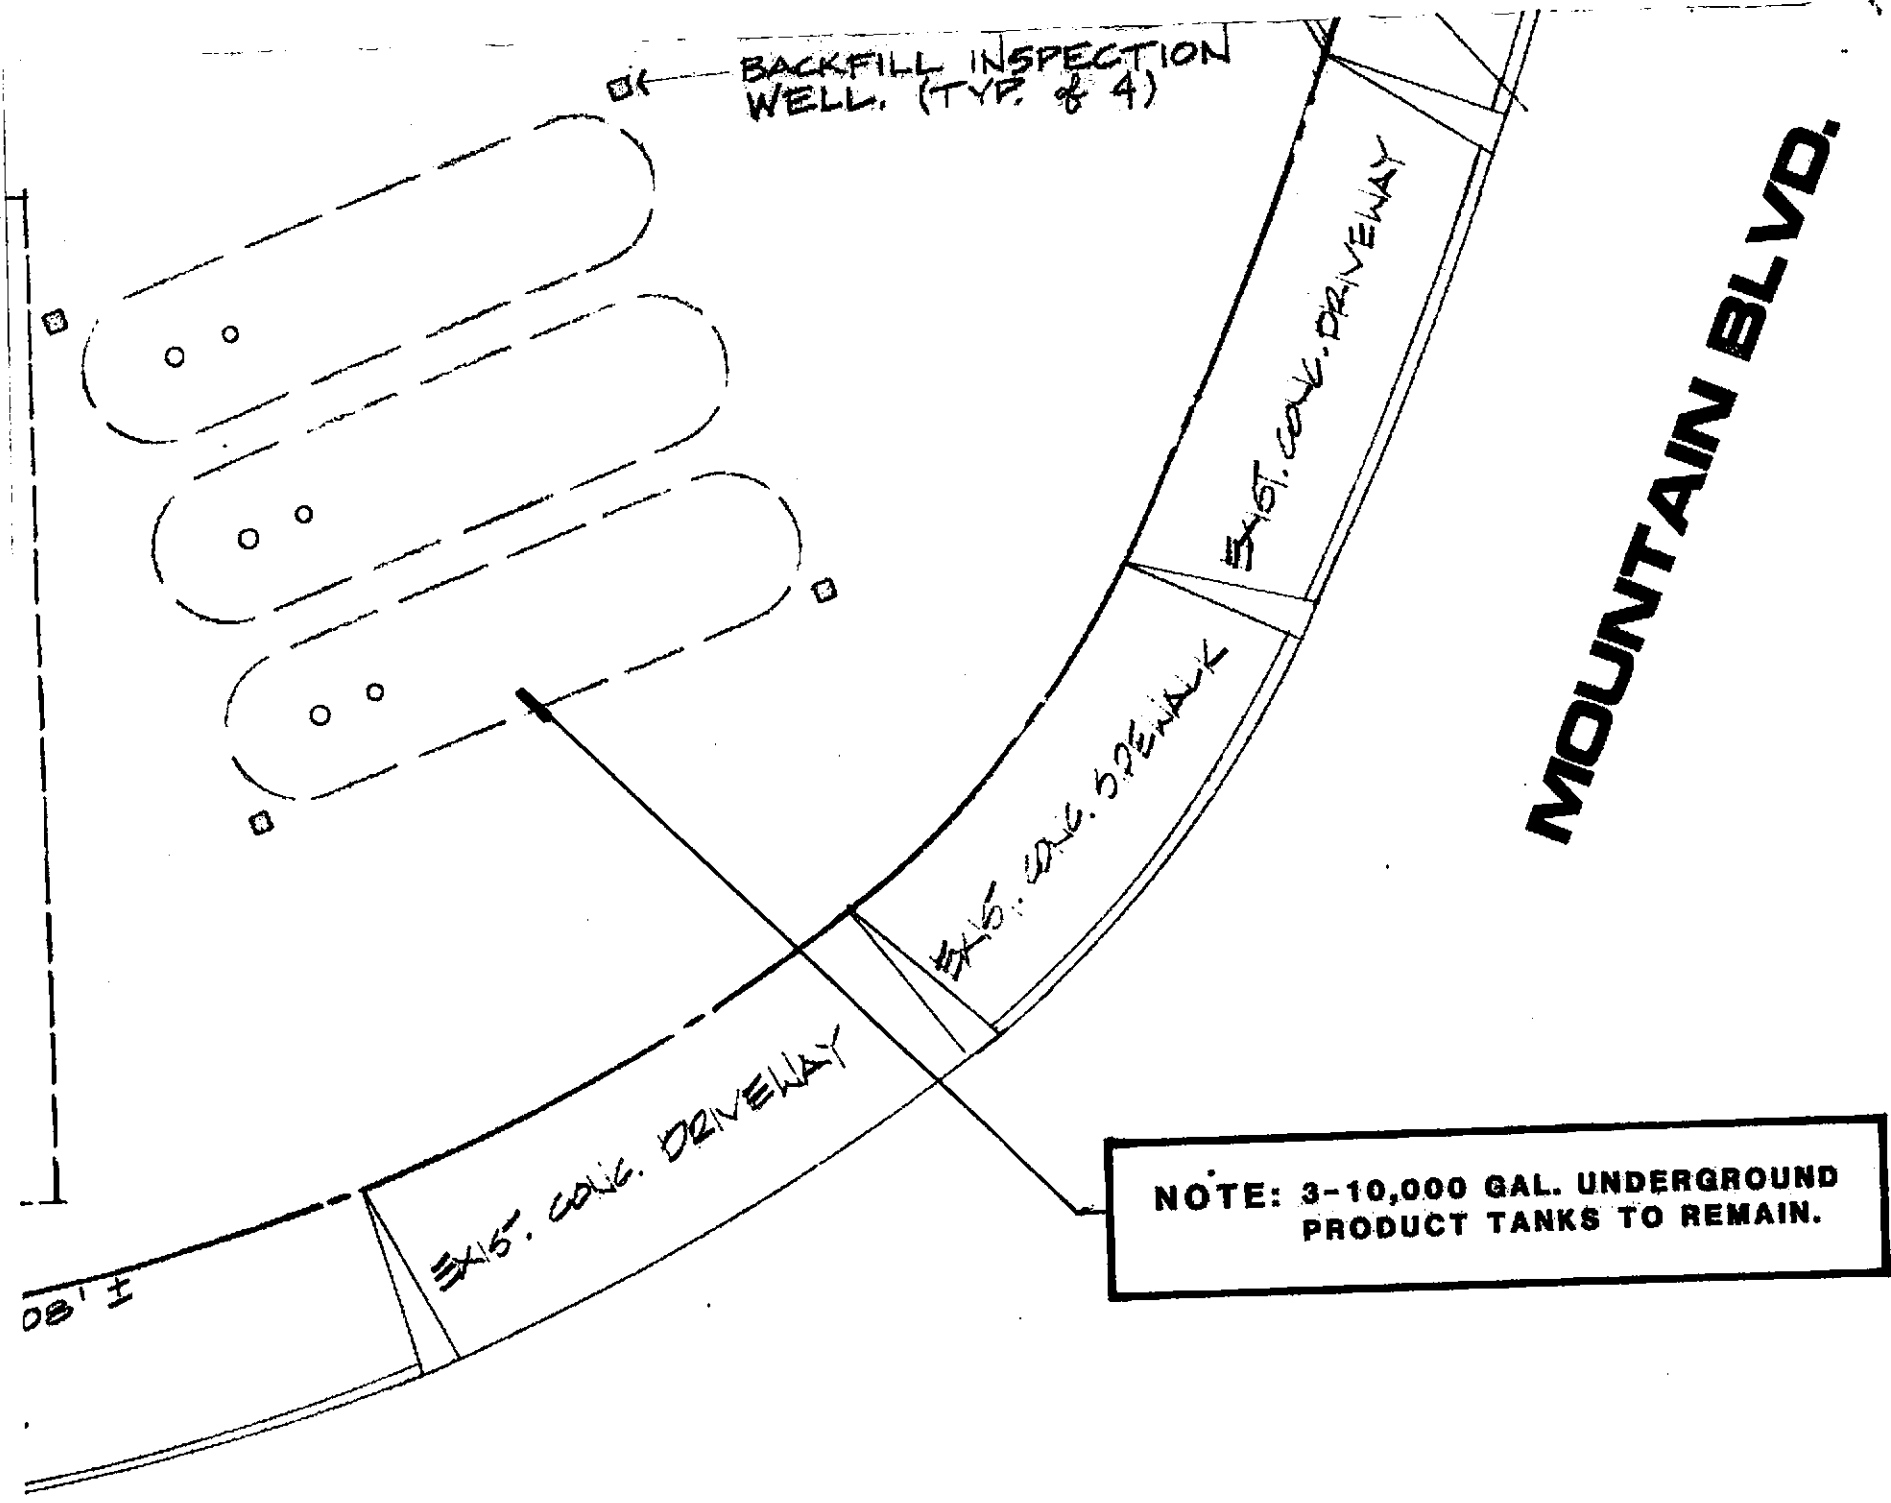


NOTE: 3-10,000 GAL. UNDERGROUND PRODUCT TANKS TO REMAIN.

D.

Plot # U528868
 Fee Paid \$333.00
 Date 3/17/89

MARK	DATE	REVISIONS	BY	DATE	APPV'D

PLOT PLAN
WASTE OIL TANK REMOVAL
9750 GOLF LINKS AND MOUNTAIN BLVD.
OAKLAND, CALIFORNIA


SHELL OIL COMPANY


ROBERT H. LEE & ASSOCIATES, INC.
 ARCHITECTURE PLANNING ENGINEERING
800 LARKSPUR LANDING CIRCLE, #125, LARKSPUR, CA 94838 • (415) 481-9880

SCALE 1"=10'-0"
 DWN. BY LS
 RHL # 6839
 W.I.C.# _____

A-1