

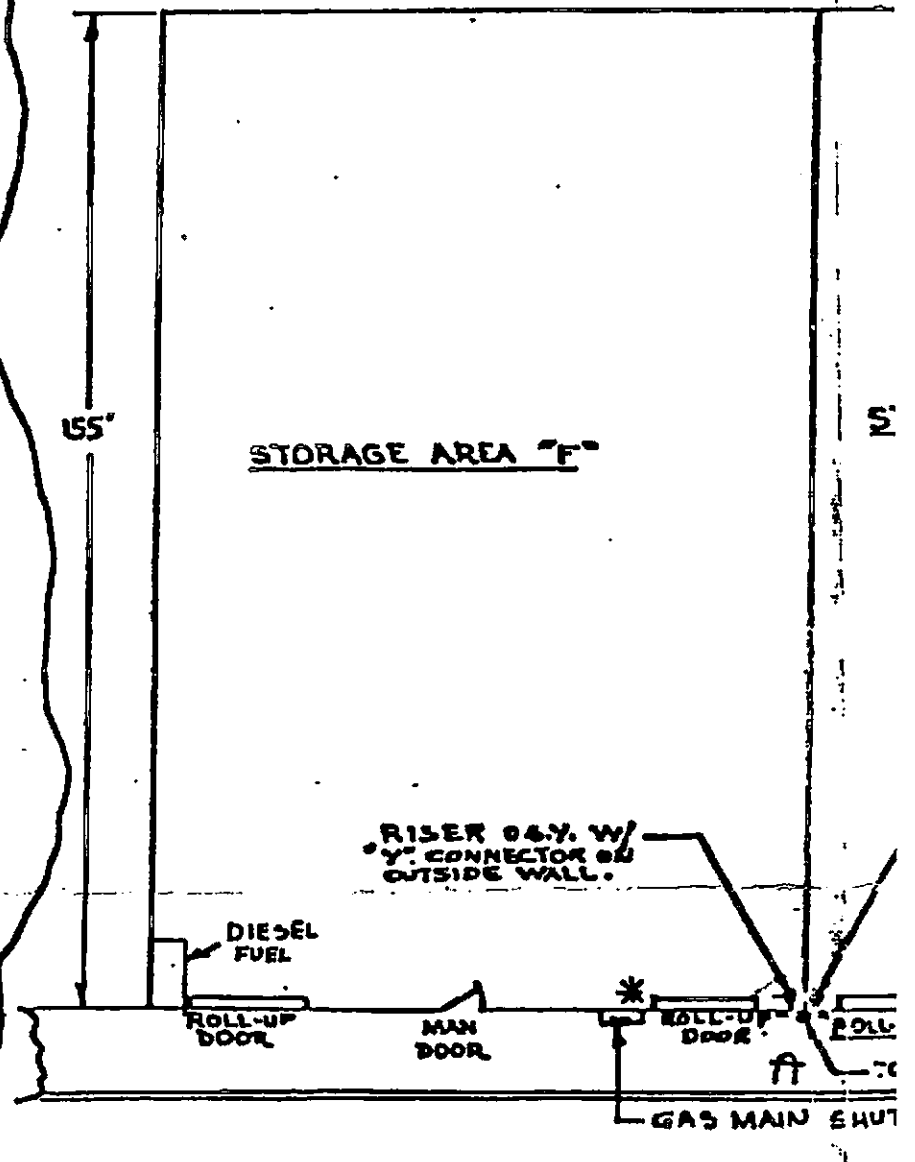


S
R
Q
P
O
N
M

0 1 2 3 4 5 6 7 8 9 10 11 12 13 14 15 16

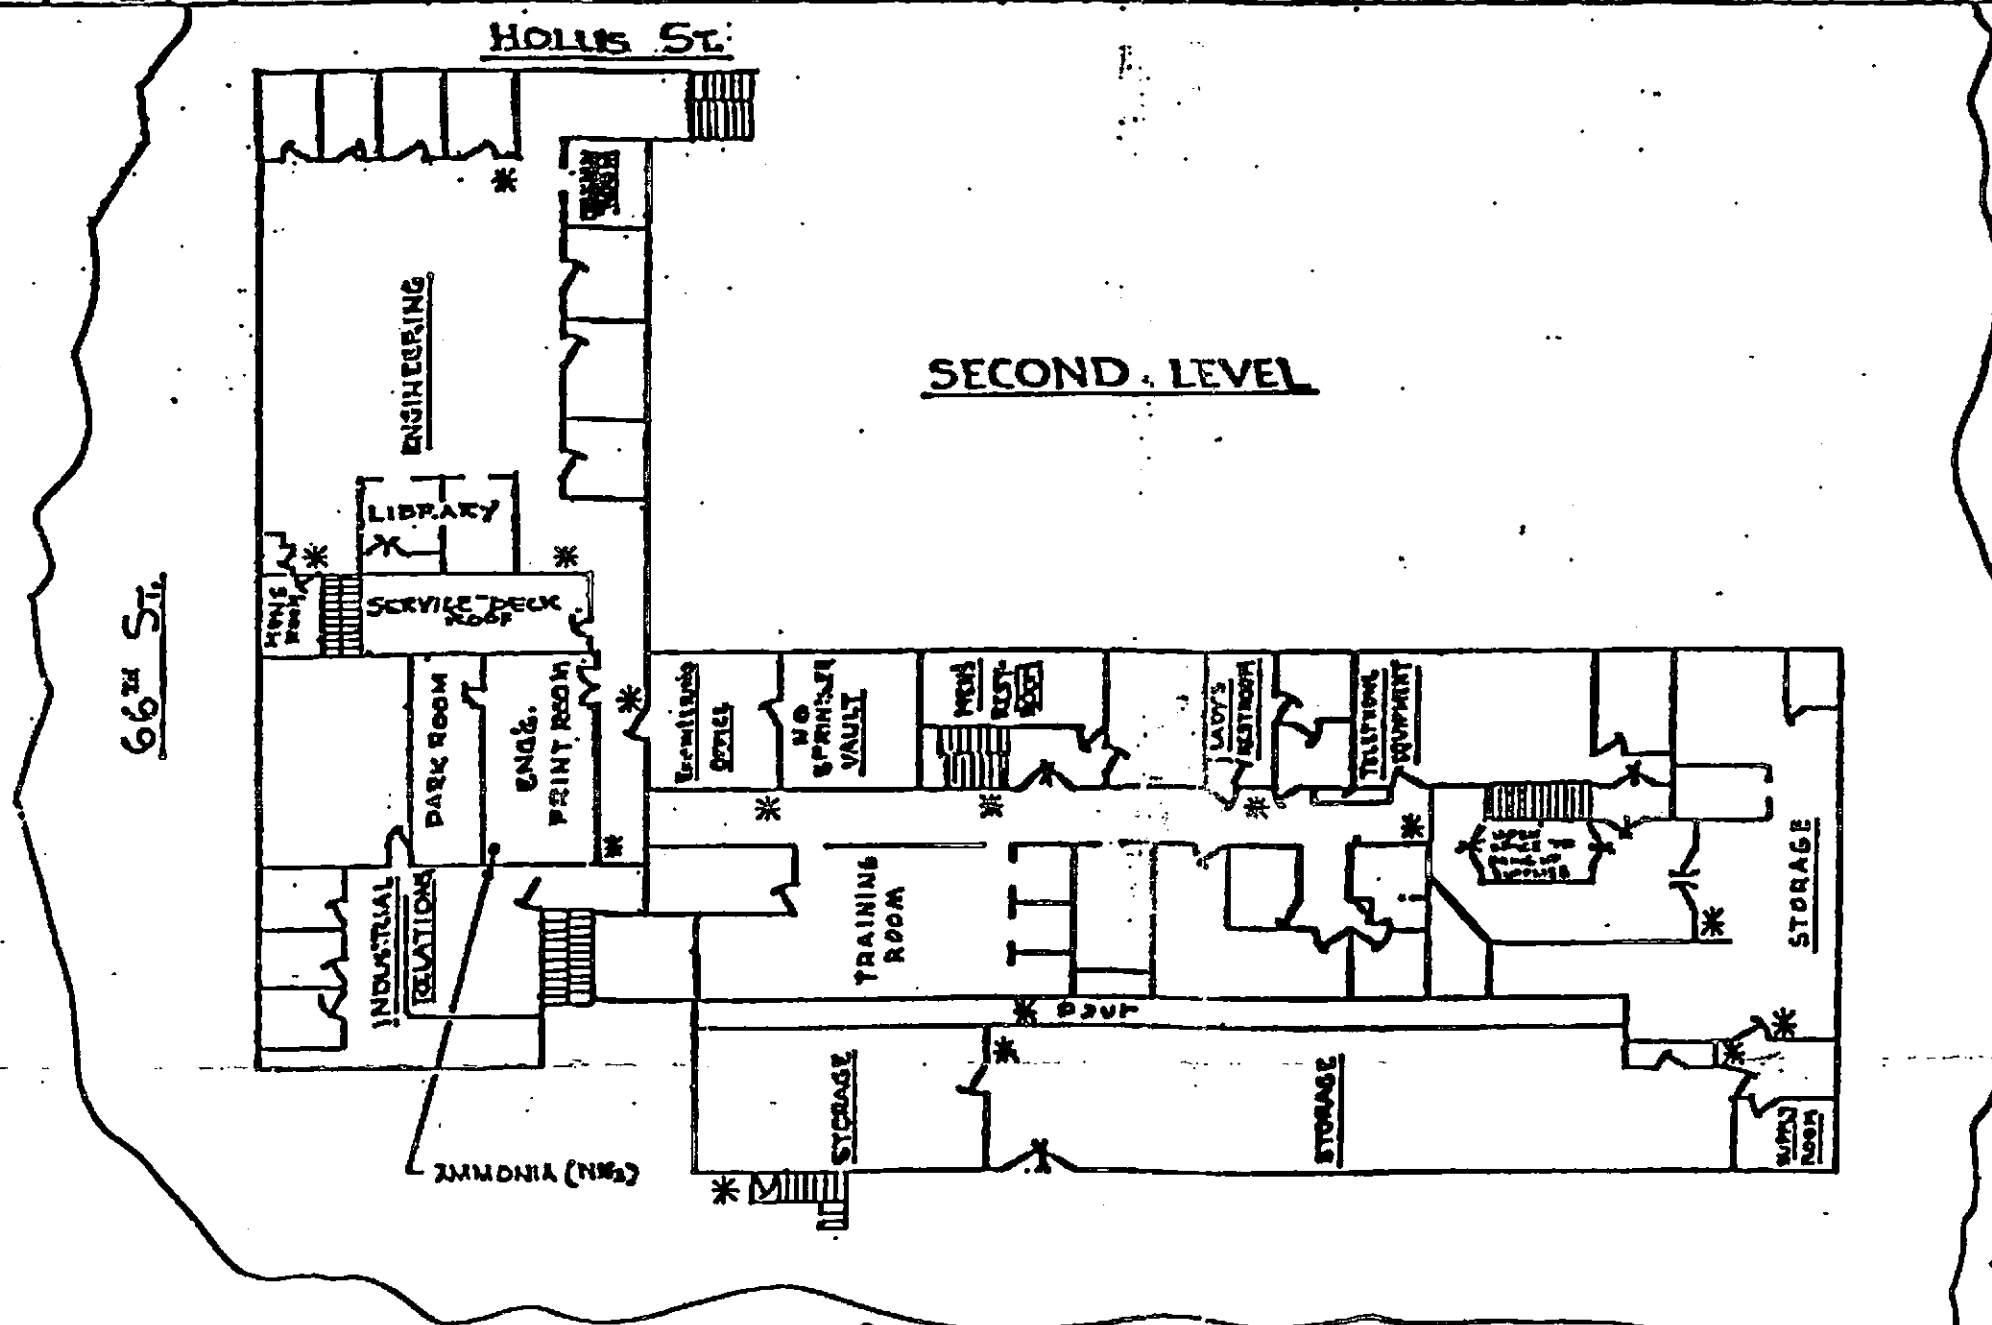

↑ RYPINS-LIPINSKI & ASSO. ↑

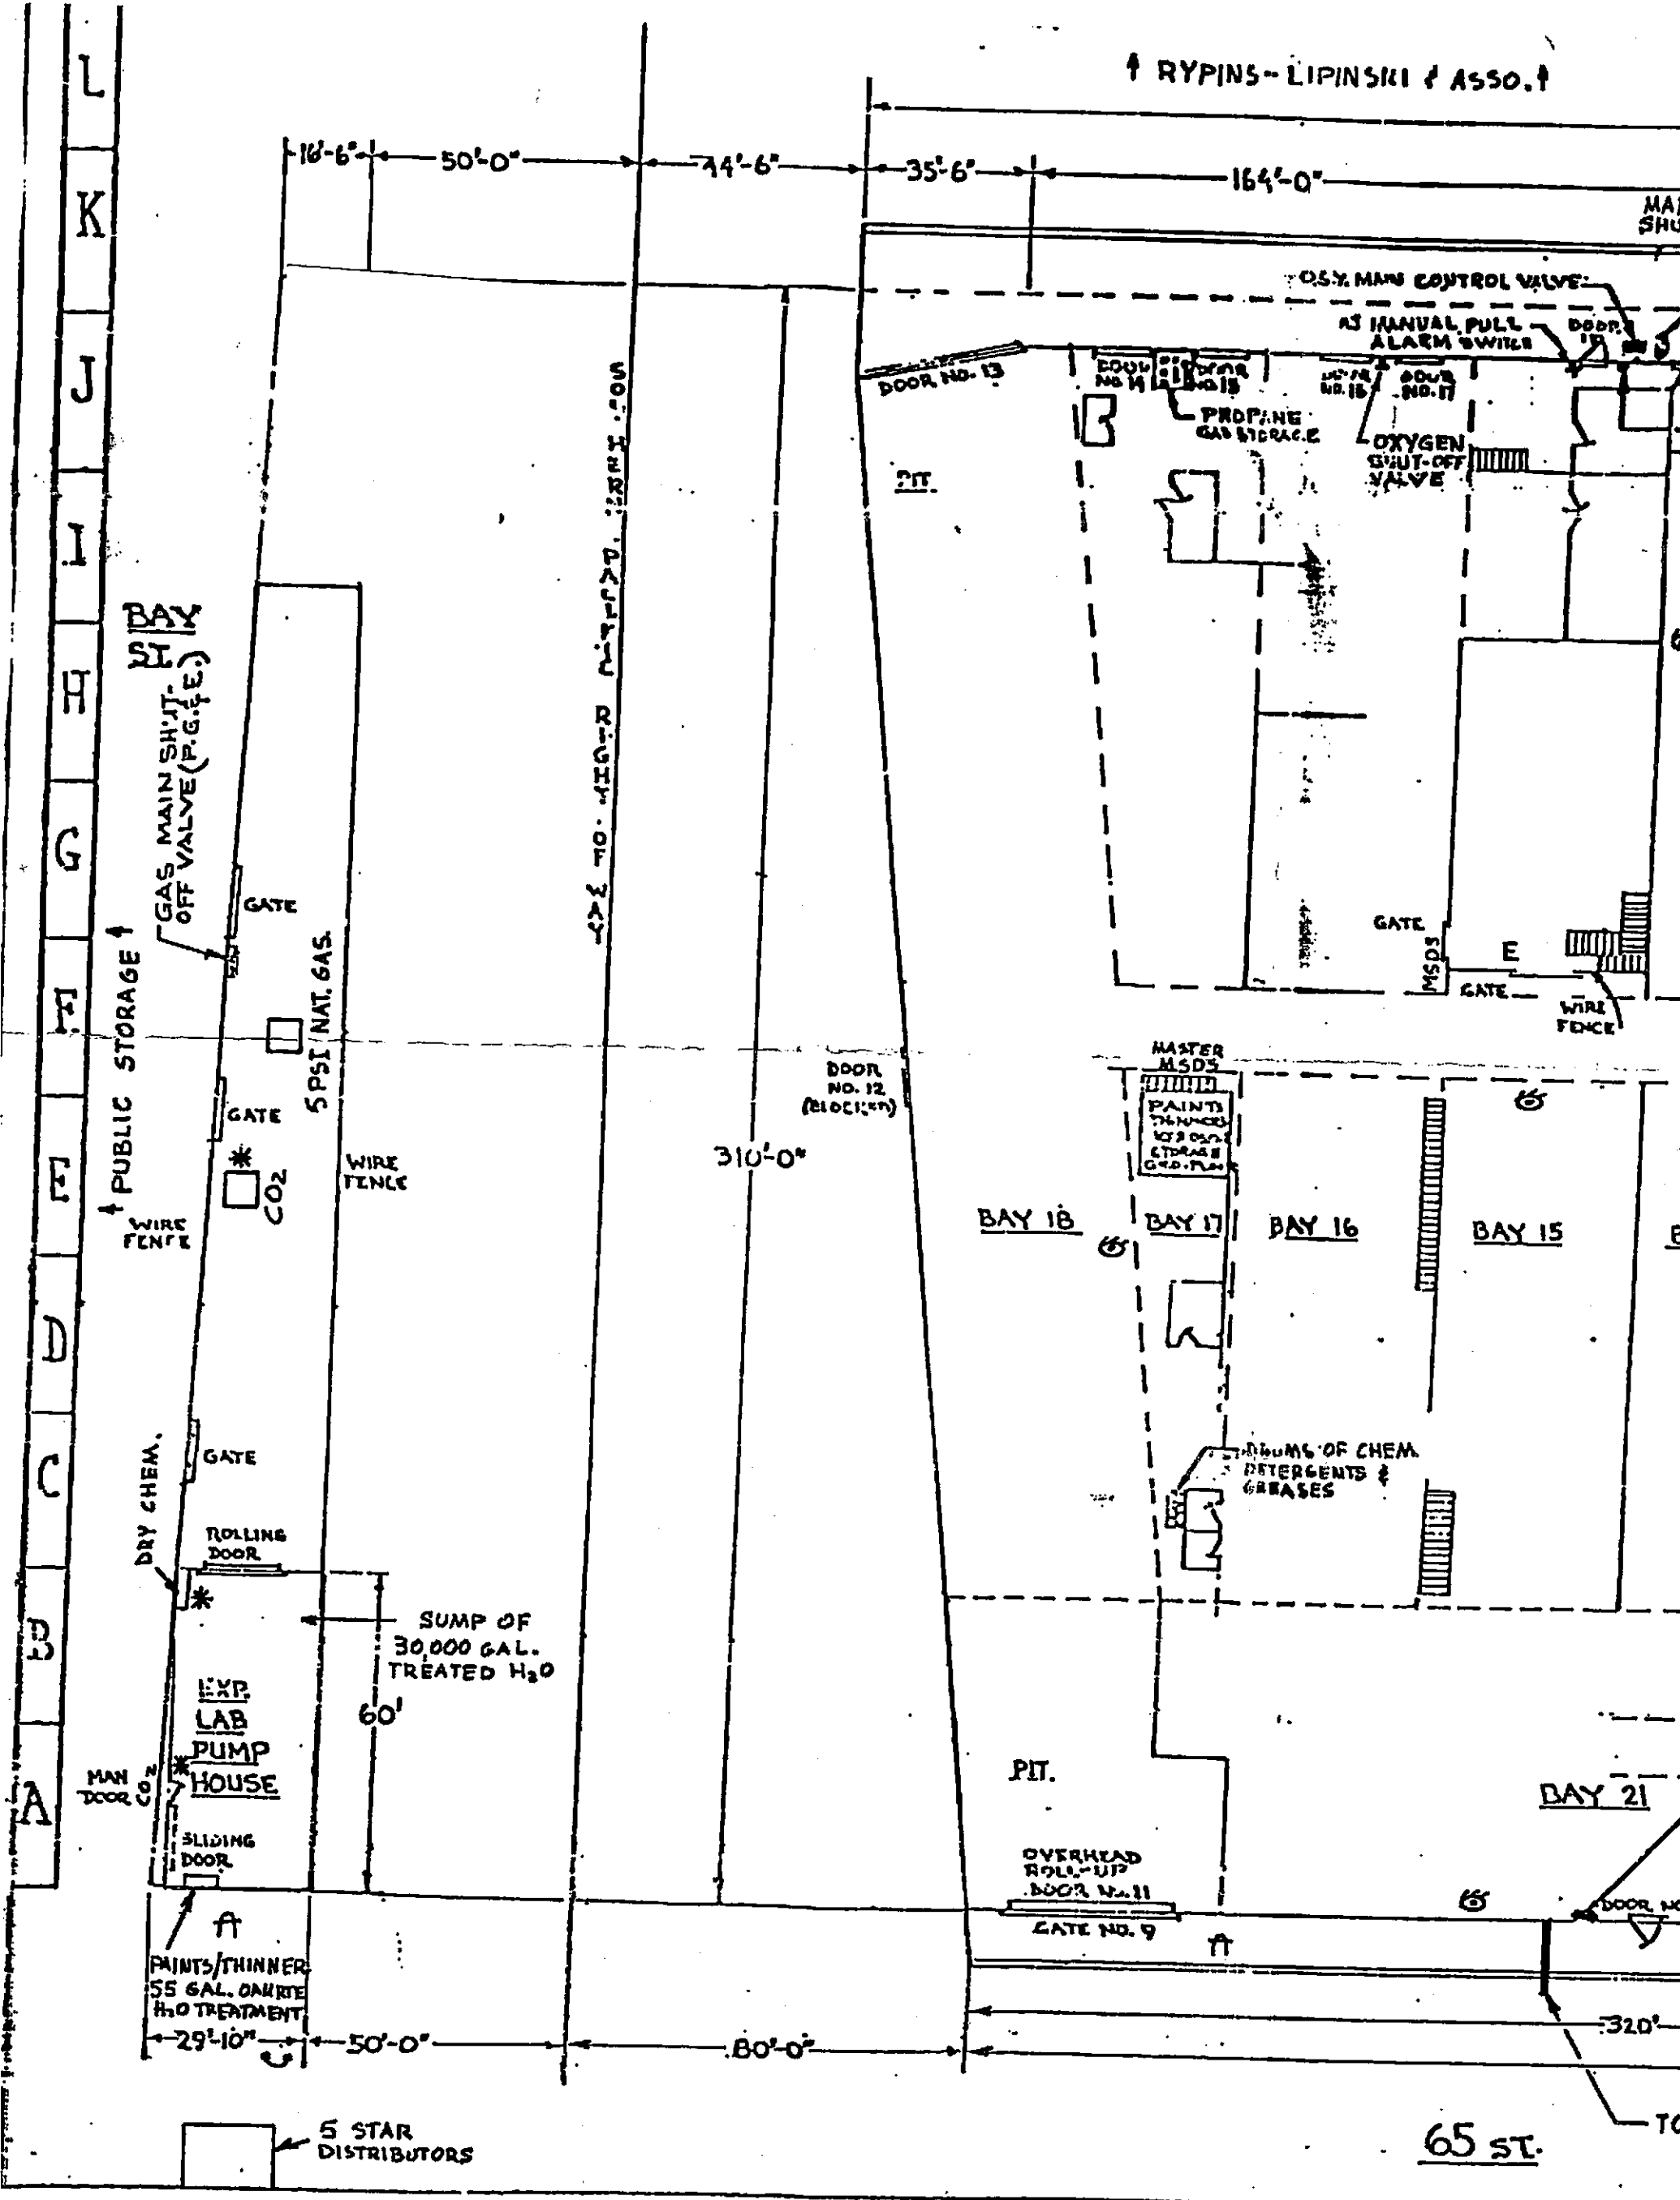

L
K
J
I
H
G
F
E
D
C
B
A

MAP SHUT

OXY. MAIN CONTROL VALVE

AS MANUAL PULL ALARM SWITCH

DOOR NO. 13

DOOR NO. 14

DOOR NO. 15

DOOR NO. 16

DOOR NO. 17

PROPANE GAS STORAGE

OXYGEN SHUT-OFF VALVE

BAY 19
GAS MAIN SHUT-OFF VALVE (P.G. & E.)

PUBLIC STORAGE ↑
WIRE FENCE

5 PSI NAT. GAS

CO₂

WIRE FENCE

DOOR NO. 12 (BLOCKED)

310'-0"

MASTER MSDS

PAINTS
THINNERS
ETC. STORAGE
G.D. PLAN

BAY 18

BAY 17

BAY 16

BAY 15

ROOMS OF CHEM.
DETERGENTS &
GREASES

DRY CHEM.

ROLLING DOOR

SUMP OF
30,000 GAL.
TREATED H₂O

EXP. LAB
PUMP
HOUSE

MAN DOOR

SLIDING DOOR

PIT.

BAY 21

OVERHEAD
ROLL-UP
DOOR NO. 11

GATE NO. 9

PAINTS/THINNER
55 GAL. CANISTER
H₂O TREATMENT

29'-10"

50'-0"

80'-0"

320'

5 STAR
DISTRIBUTORS

65 ST.

TO

66 ST.

TO 6" SEWER

722'-6"

180'-0"

60'-0"

MAPP GAS SHUT-OFF

P.L.V.

WATER MAIN SHUT-OFF VALVE

GAS MAIN SHUT-OFF VALVE (G. & E.)

GATE NO. 13

GATE NO. 13

GATE NO. 14

WIRE FENCE

ELECT. SHUT-O

GATE NO. 11

(MAPP GAS) VALVE

DOOR NO. 19

DOOR NO. 21

MAINT. OFFICE

WIRE GATE

1500 KVA TRANSFORMER

MAIN ELECTRICAL CONTROL PANELS

WASTE COLLECTION AREA

RISER 0.5.Y. # 9

HEAT TREAT OVEN

FAB. OFFICE

M 124

GATE

WIRE FENCE

WIRE FENCE

SLIDING DOOR

BAY 14

BAY 13

BAY 12

BAY 11

BAY 10

BAY 9

BAY 8

BAY 7

BAY 6

BAY 5

PIT

RISER 0.5.Y. # 4

RISER 2-0.5.Y. # 8

OXYGEN TANKS STORAGE

RISER 2 0.5.Y. # 7

OVERHEAD ROLL-UP DOOR NO. 8

GATE NO. 7

ACETYLENE TANKS STORAGE

1500 KVA TRANSFORMER ON MELL

DOOR NO. 7

RISER 2-0.5.Y. # 6

BAY 20

RISER 2-0.5.Y. # 5

320'

582' APPROX.

21'

241'


TO 6" SEWER

RYERSON STEEL

O.S.Y. MAIN


TO 6" SEWER

GROVE VALVE AND REGULATOR CO. DAYLAND, PENNSYLVANIA

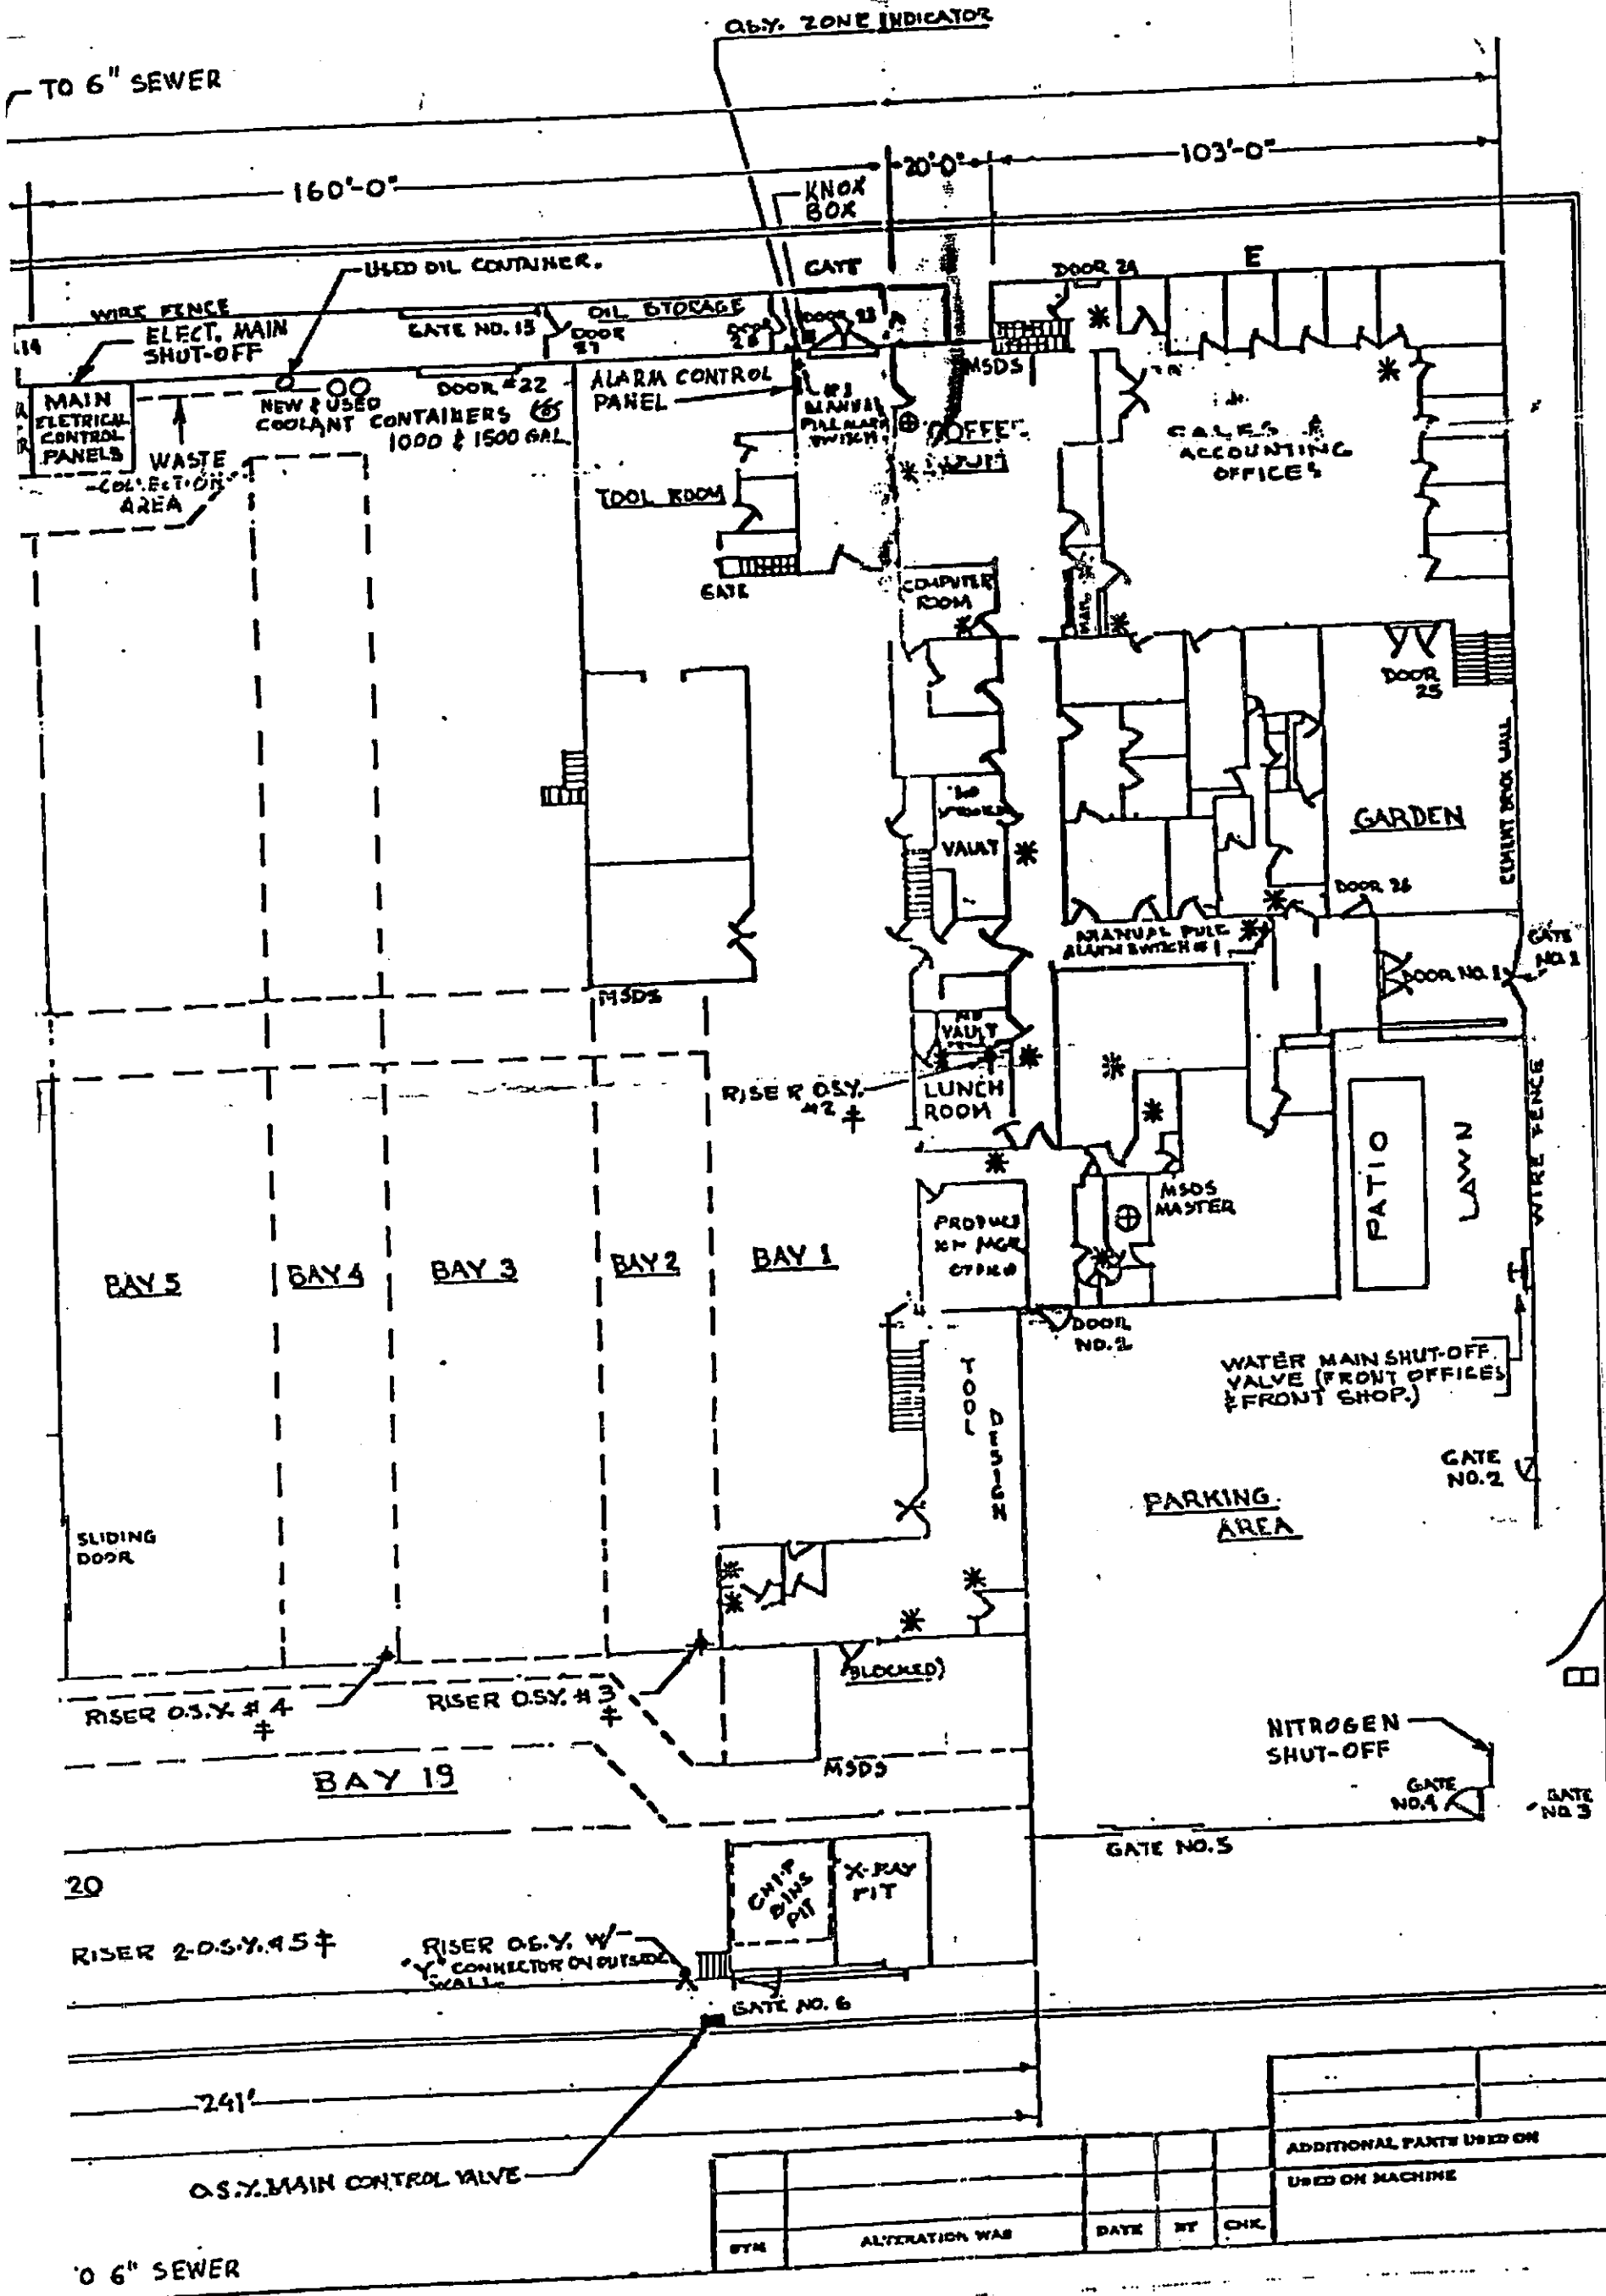

SYM	ALTERATION WAS	DATE	BY	CHK.	ADDITIONAL PARTS USED ON USED ON MACHINE

TO 6" SEWER

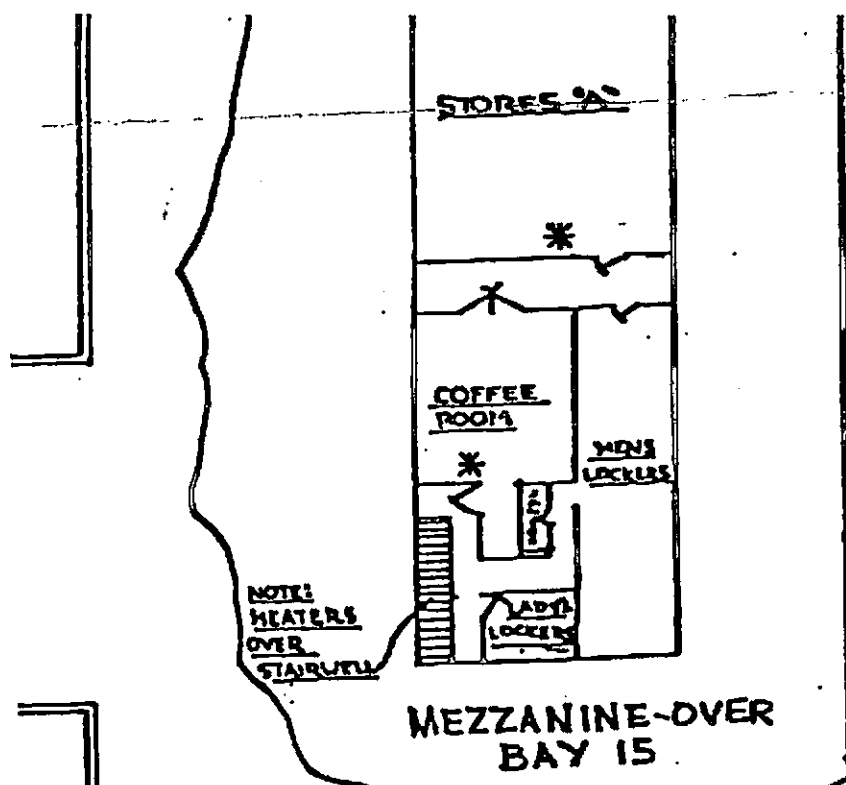


LEGEND:

- * FIRE EXTINGUISHER.
- ⊕ FIRST AID
- ⊙ EYE WASH STATION.
- † FIRE HYDRANT.
- MSDS MAT'L SAFETY DATA SHT.
- KNOX BOX
- ⊠ EXTER. ALARM MAN PULL
- E ELEVATOR.
- ‡ STANDPIPE CONNECTION

E. E. RICHTER & SON

HOLLIS ST.

A1
B1


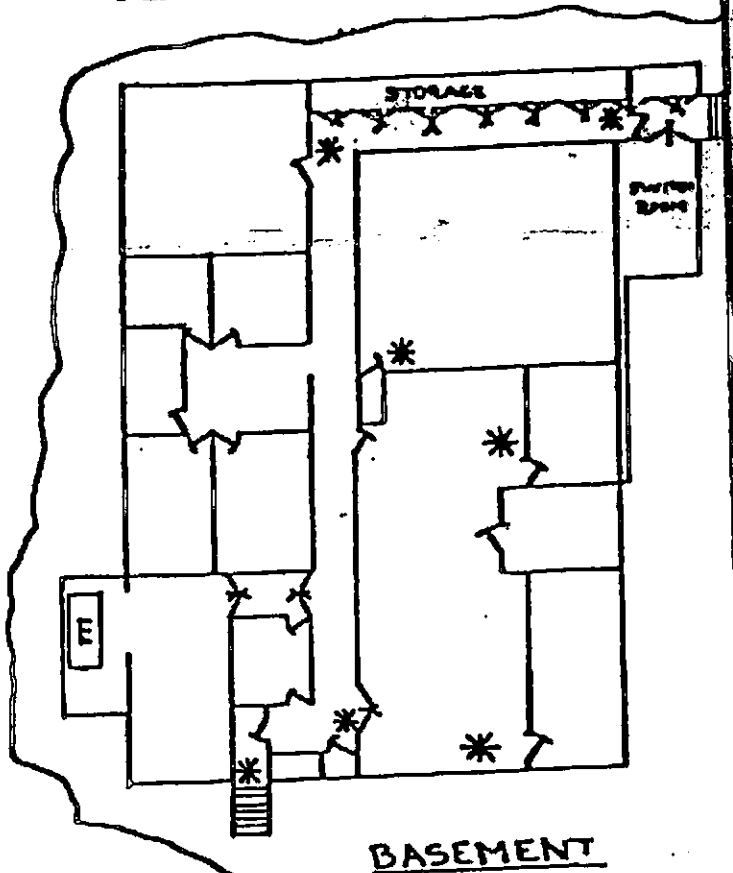


MILANO RESTERANT

DET. NO.	NO. REEL	SIZE AND NAME OF MATERIAL	SHEET
TOOL DRAWING			
TOOL NAME: PLOT PLAN GROVE VALVE & REGULATOR DAYLAND			
SHOWING DOORS, GATES, BAYS, STAIRWAYS, OFFICES, STORAGE, RIDGES, & EXPERIMENTAL PLAN (SEE HOLLIS ST.)			
FOR GROVE VALVE & REG. CO. OAK, CA.			
DESIGNED	BY	DATE	PART NO.
DETAILED	G.D.	9-25-51	NO. OF SHEETS 1
CHECKED			SHEET NO. 1
SCALE	1"=30'		TOOL NUMBER SK-8-175


0 1 2 3 4 5 6 7 8 9 10 11 12 13 14 15 16


S
R
Q
P
O
N
M

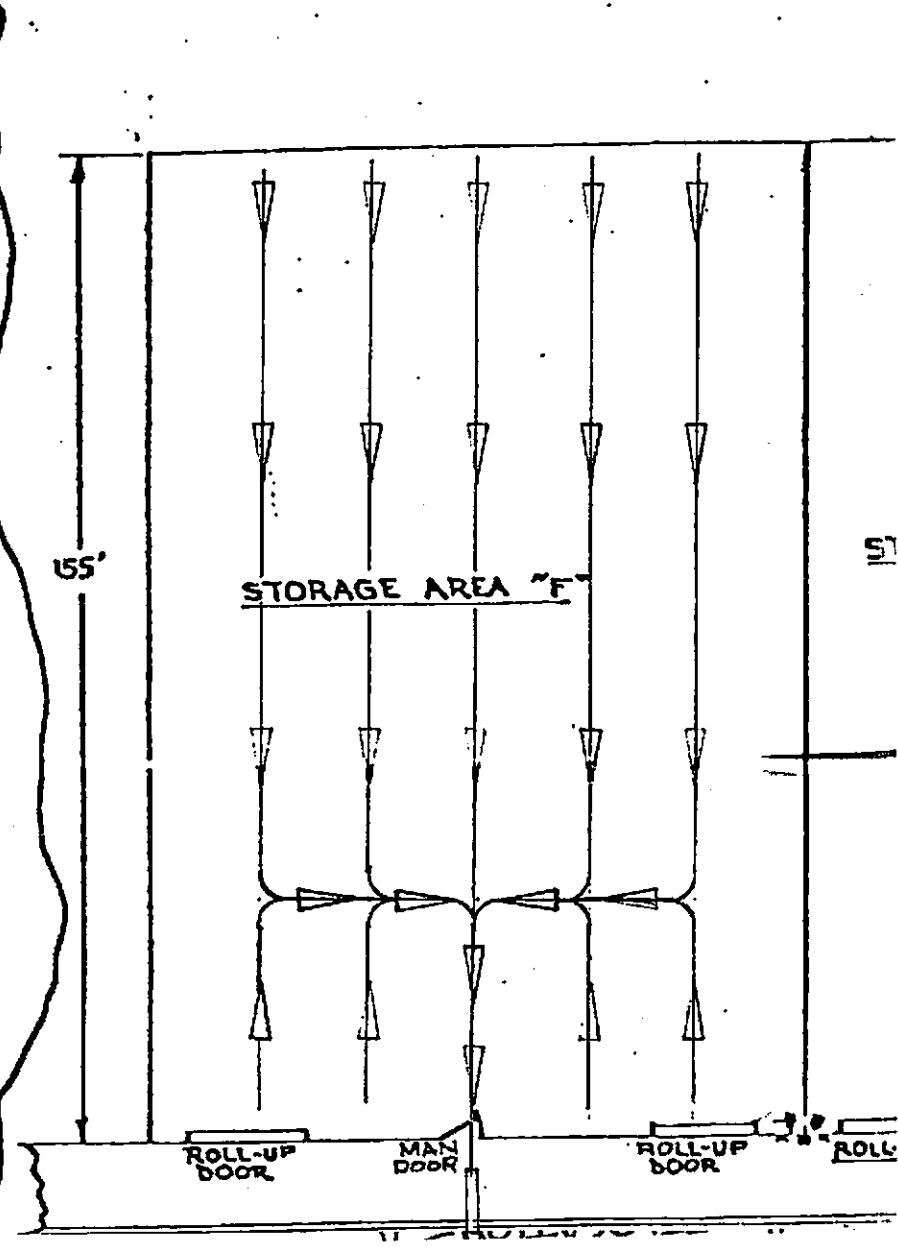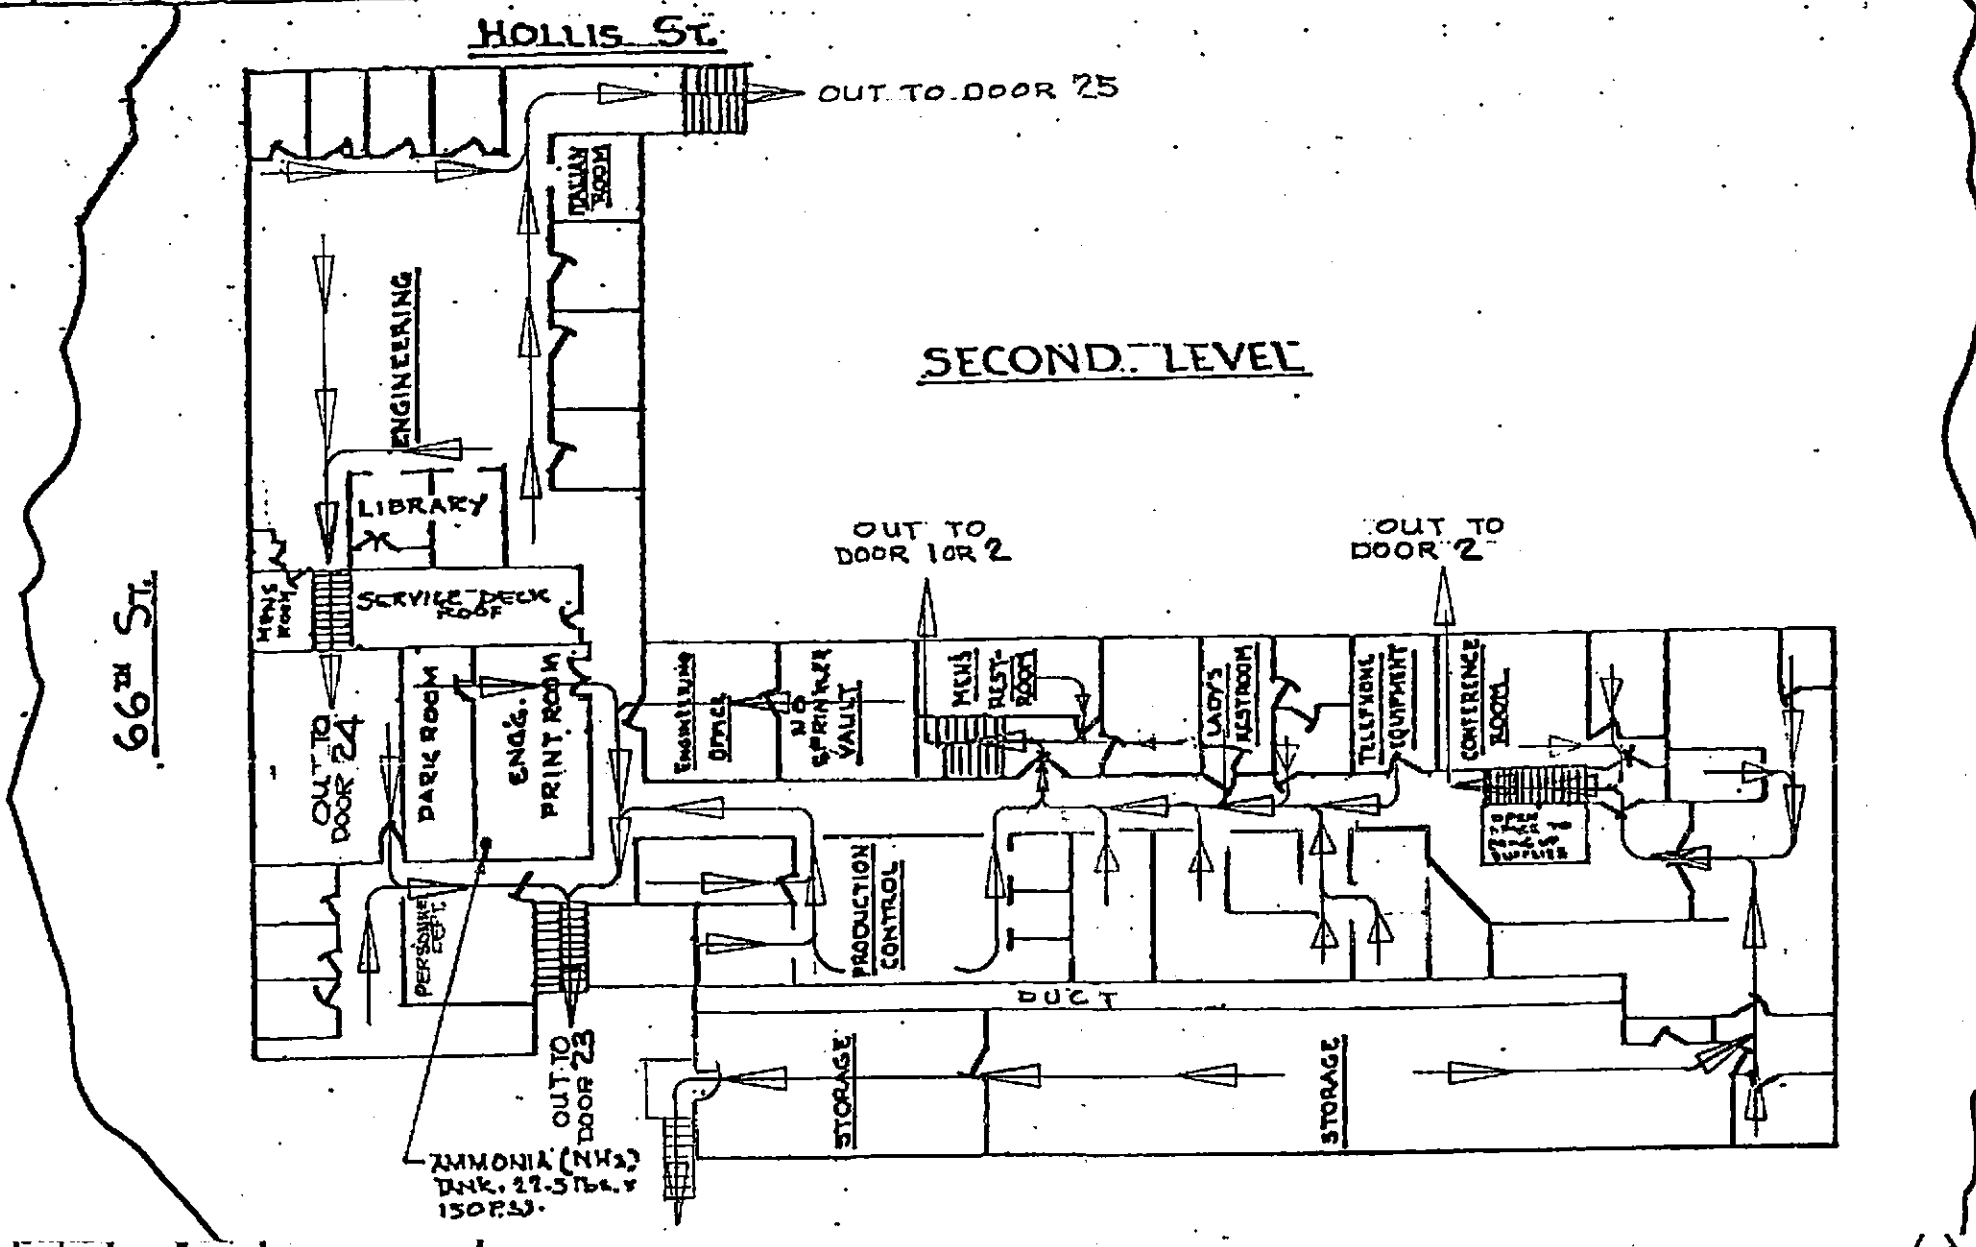

END



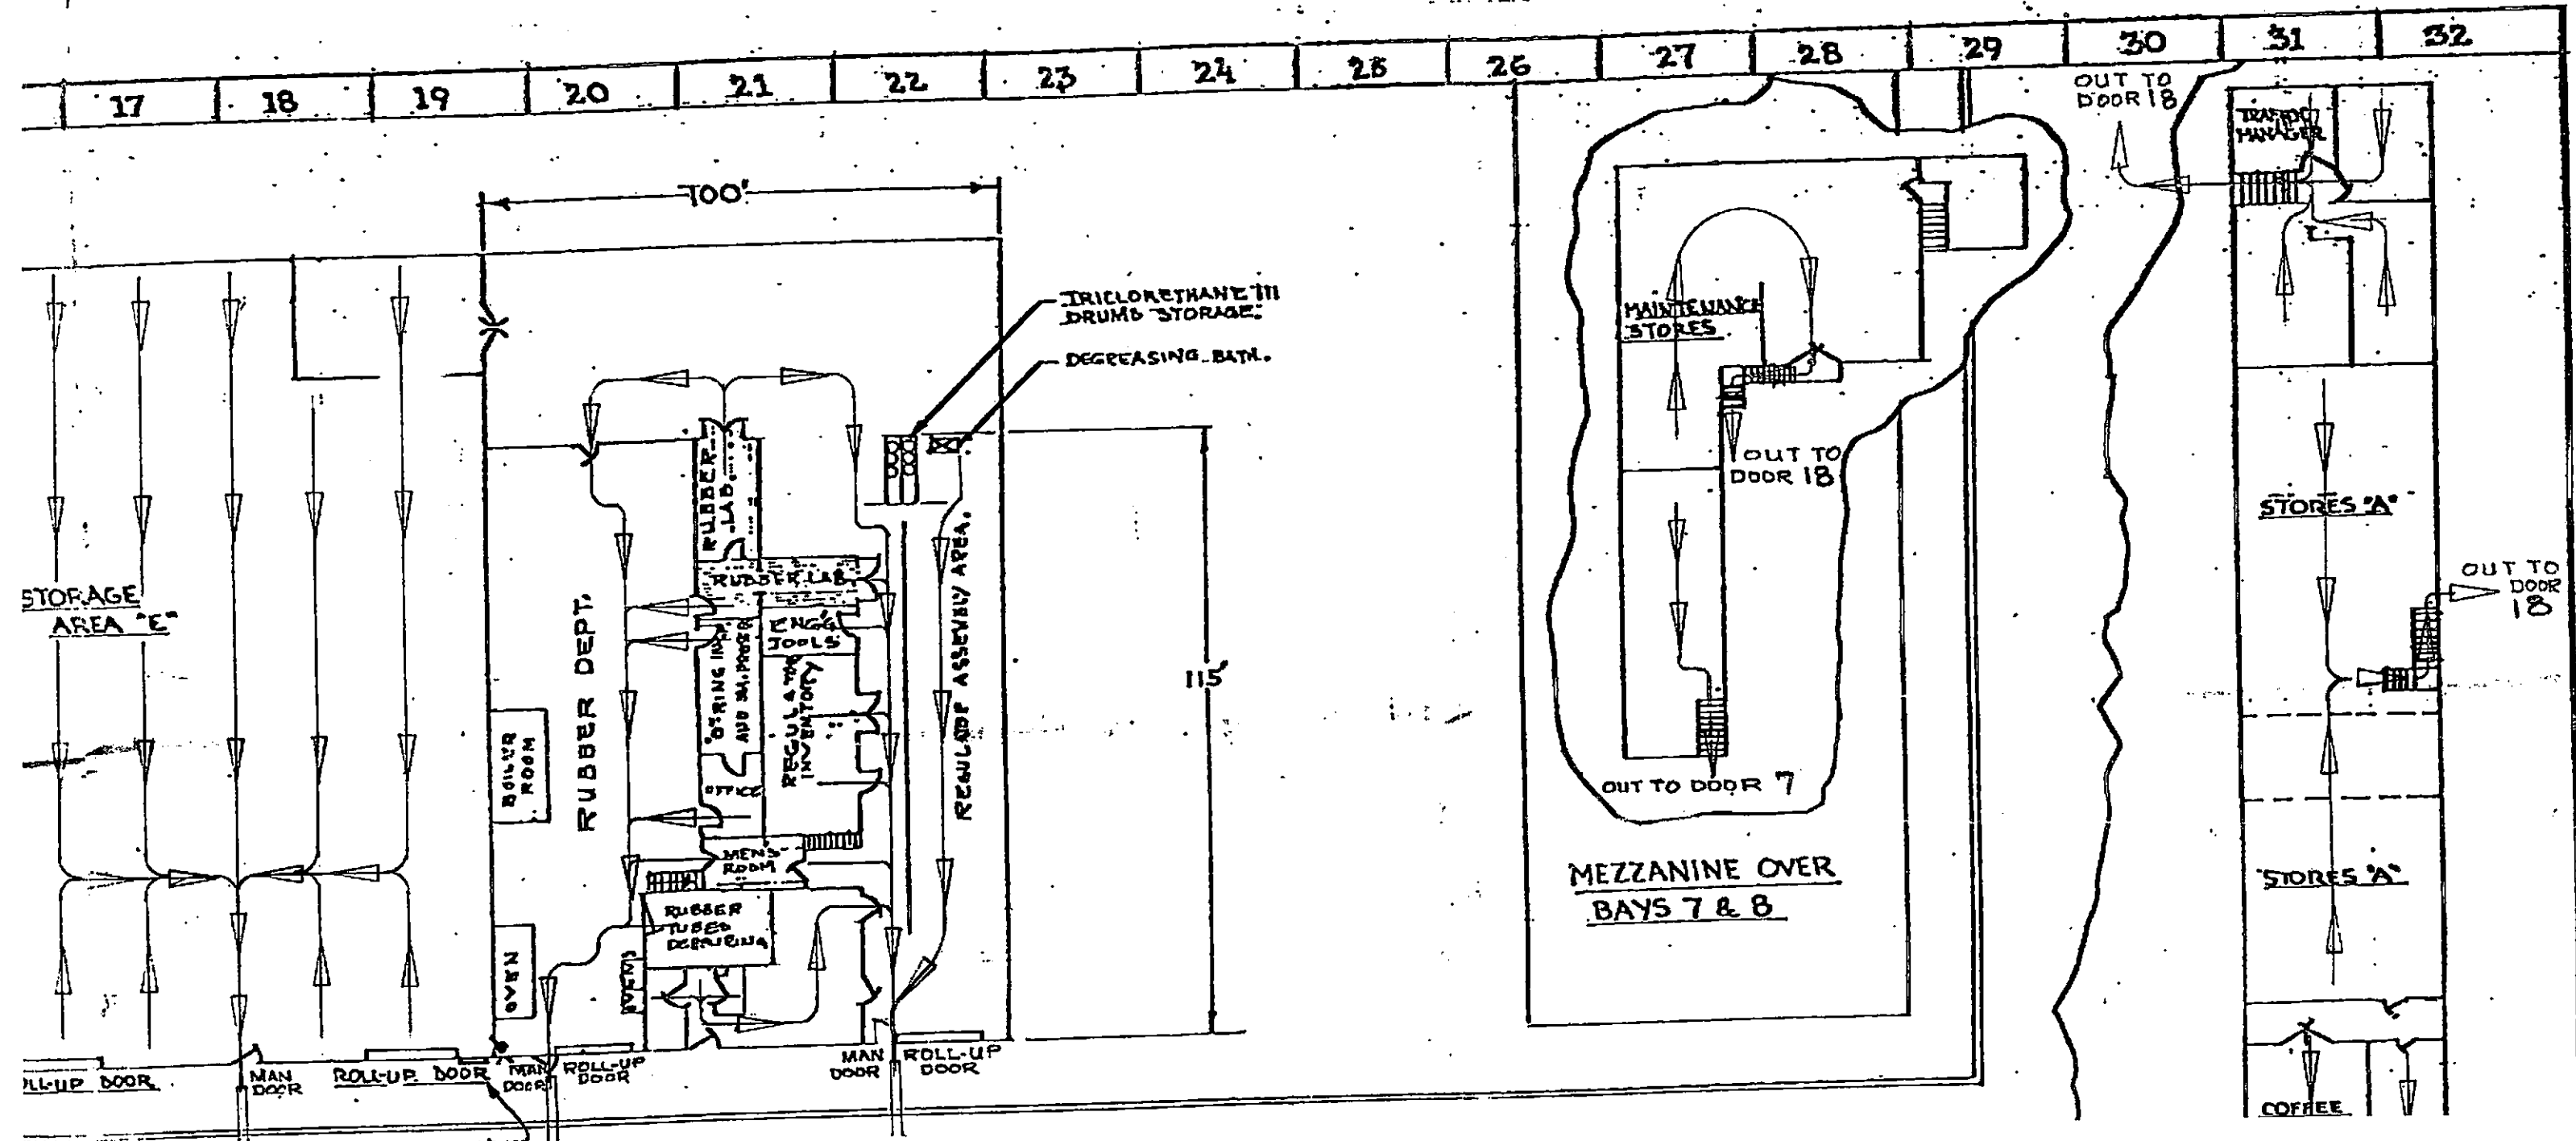

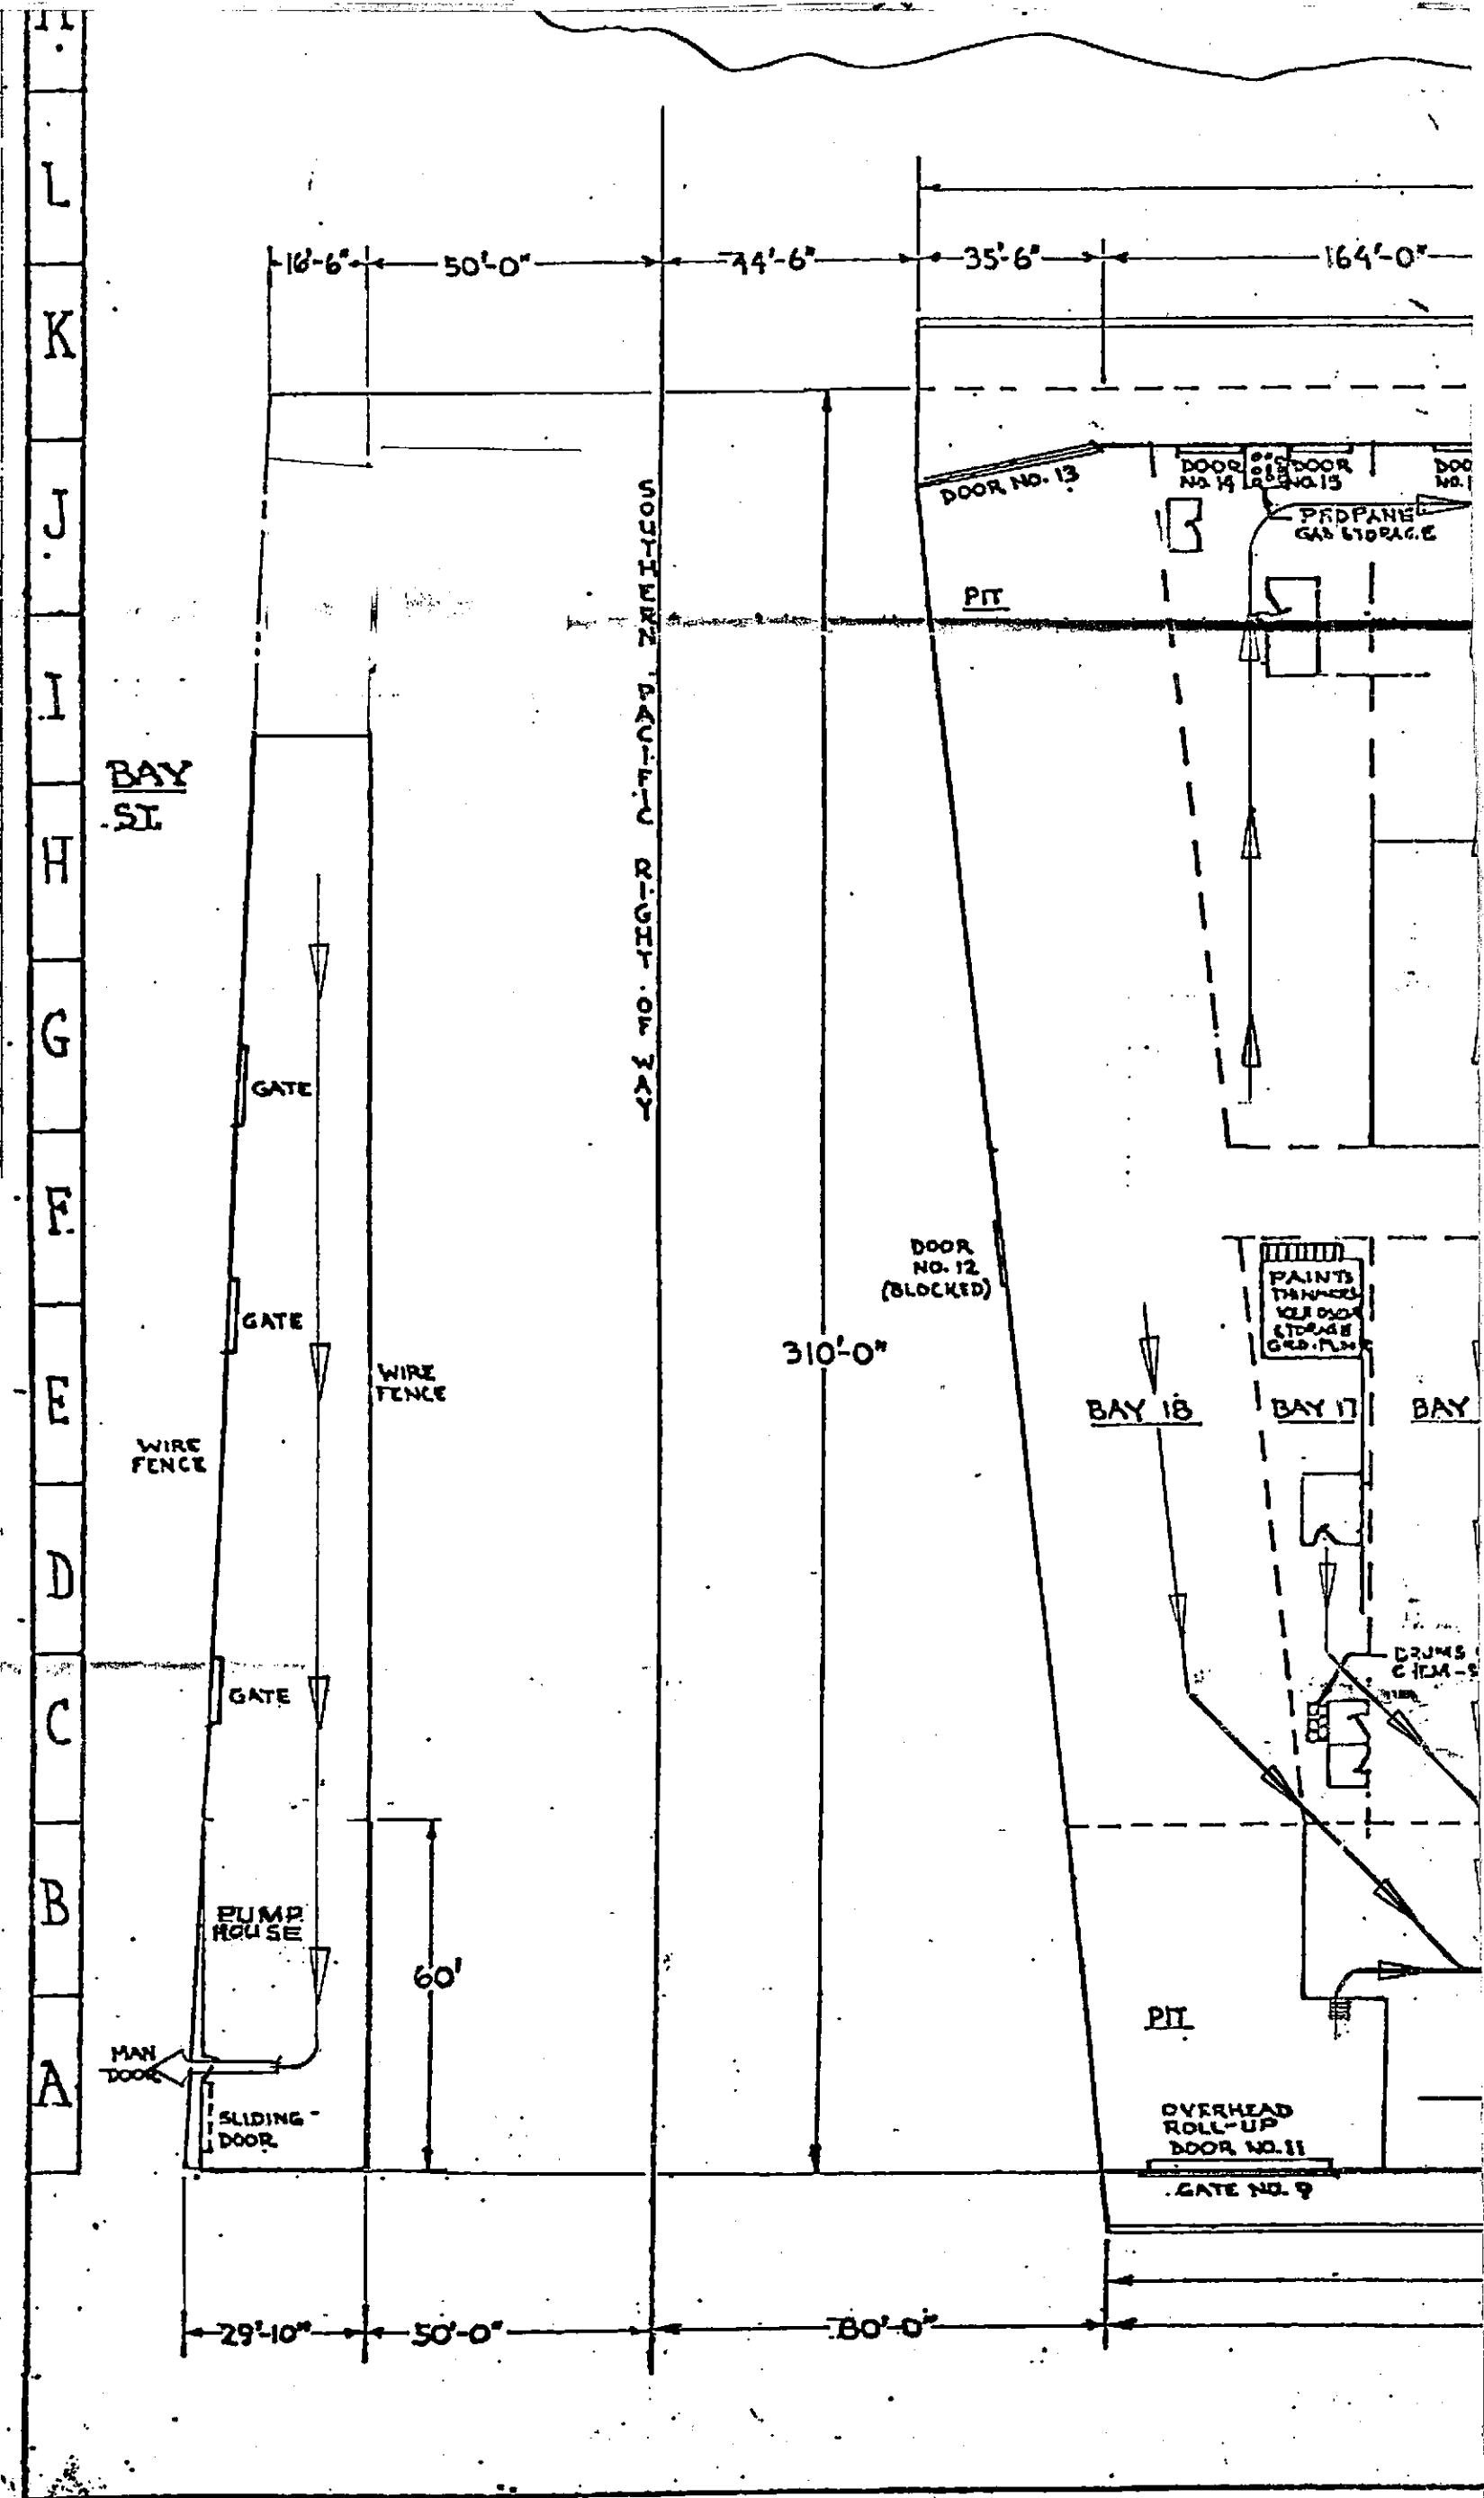

L
K
J
I
H
G
F
E
D
C
B
A

BAY ST

SOUTH SIDE BUILDING RIDGE OF RAMP

GATE
GATE
GATE
PUMP HOUSE
MAN DOOR
SLIDING DOOR

WIRE FENCE

60'

310'-0"

DOOR NO. 12 (BLOCKED)

DOOR NO. 13

DOOR NO. 14

DOOR NO. 15

PROPANE GAS STORAGE

PIT

PAINTS
DANGER
ICE BOX
STORAGE
GAS

BAY 18

BAY 17

BAY

DRUMS
G 12M-8

PIT

OVERHEAD
ROLL-UP
DOOR NO. 11

GATE NO. 9

29'-10" 50'-0" 80'-0"

16'-6" 50'-0" 44'-6" 35'-6" 164'-0"



RELOC. ZONE #.

66 ST.

722'-6"

180'-0"

60'-0"

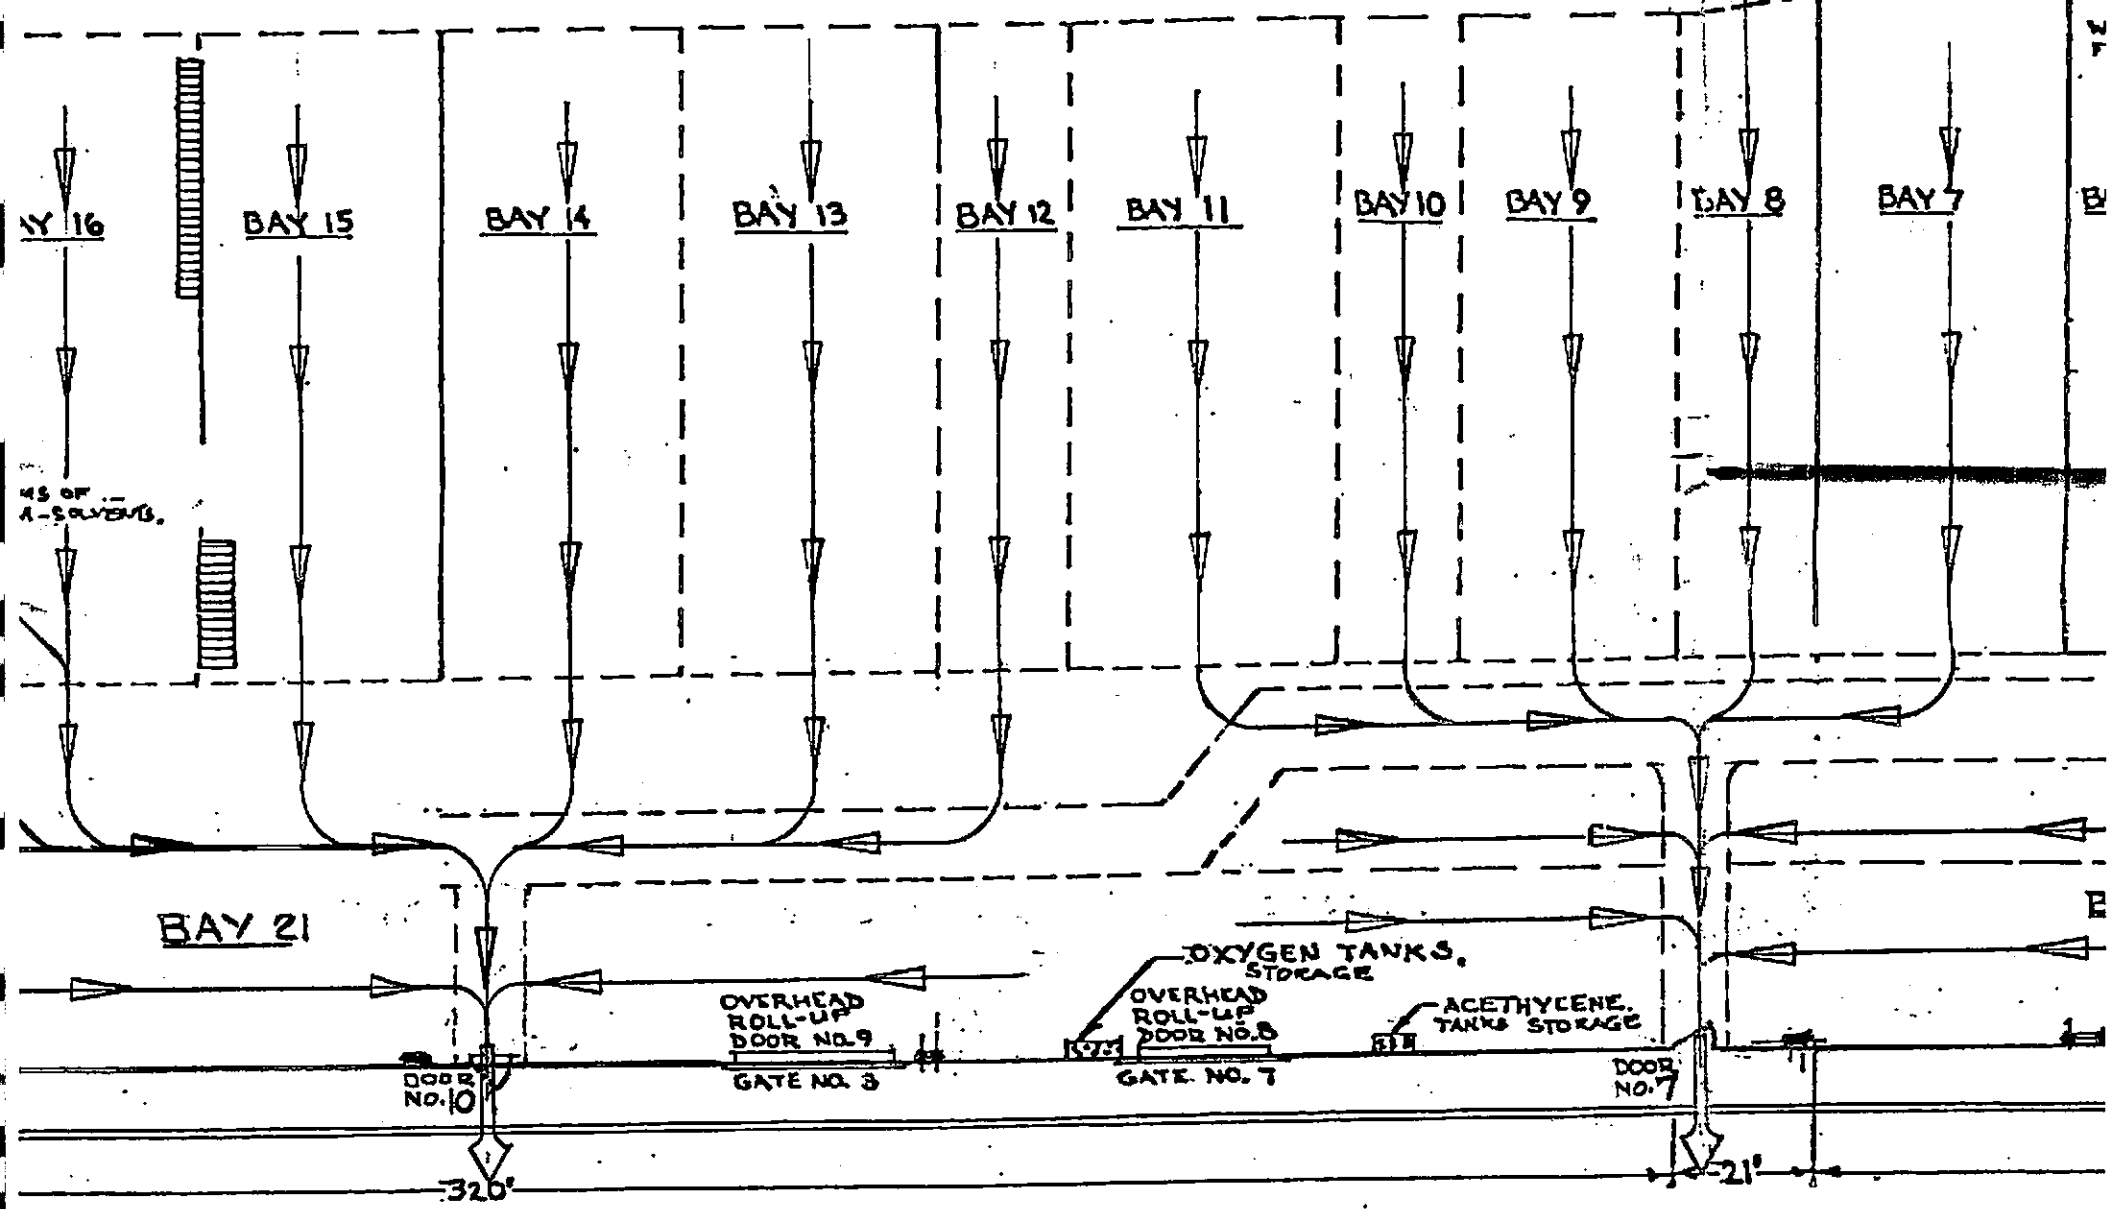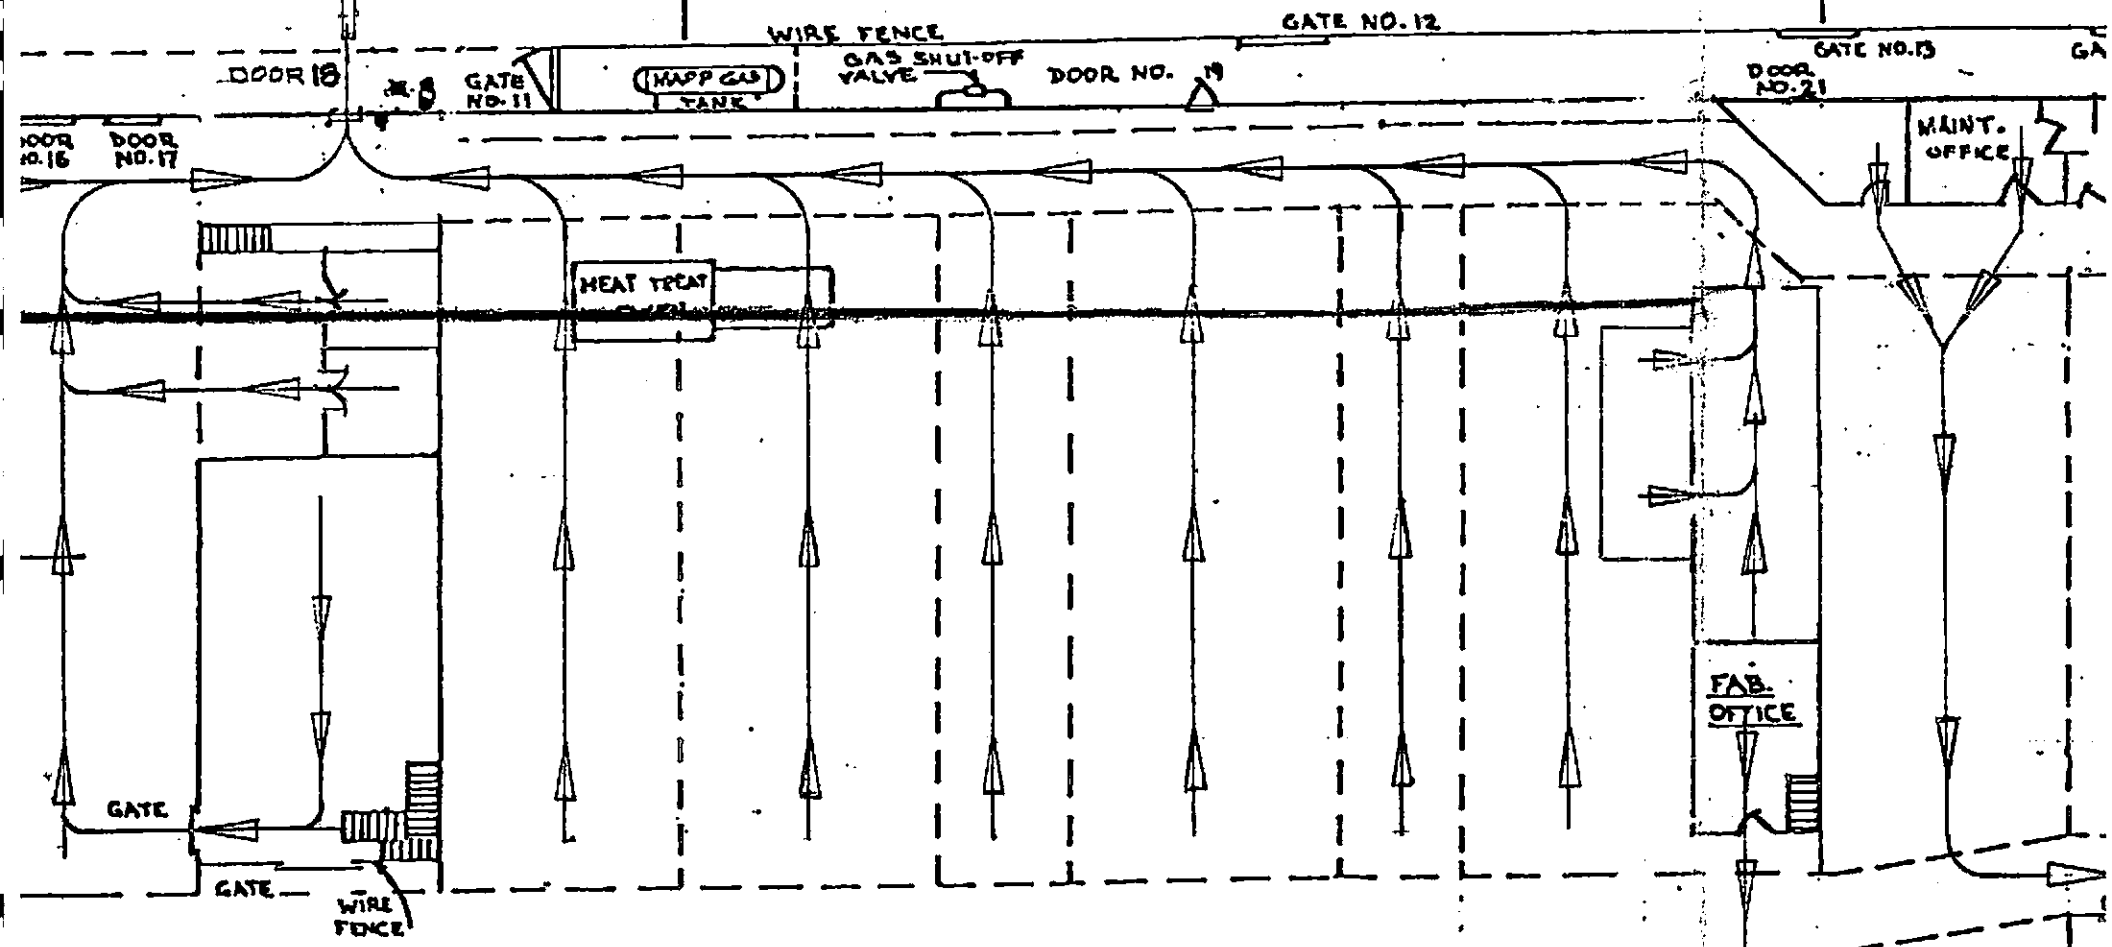


65 ST.

582' APPROX.


GROVE VALVE AND REGULATOR CO. OAKLAND, CALIFORNIA

CATION #4.

SECURITY OFFICE.

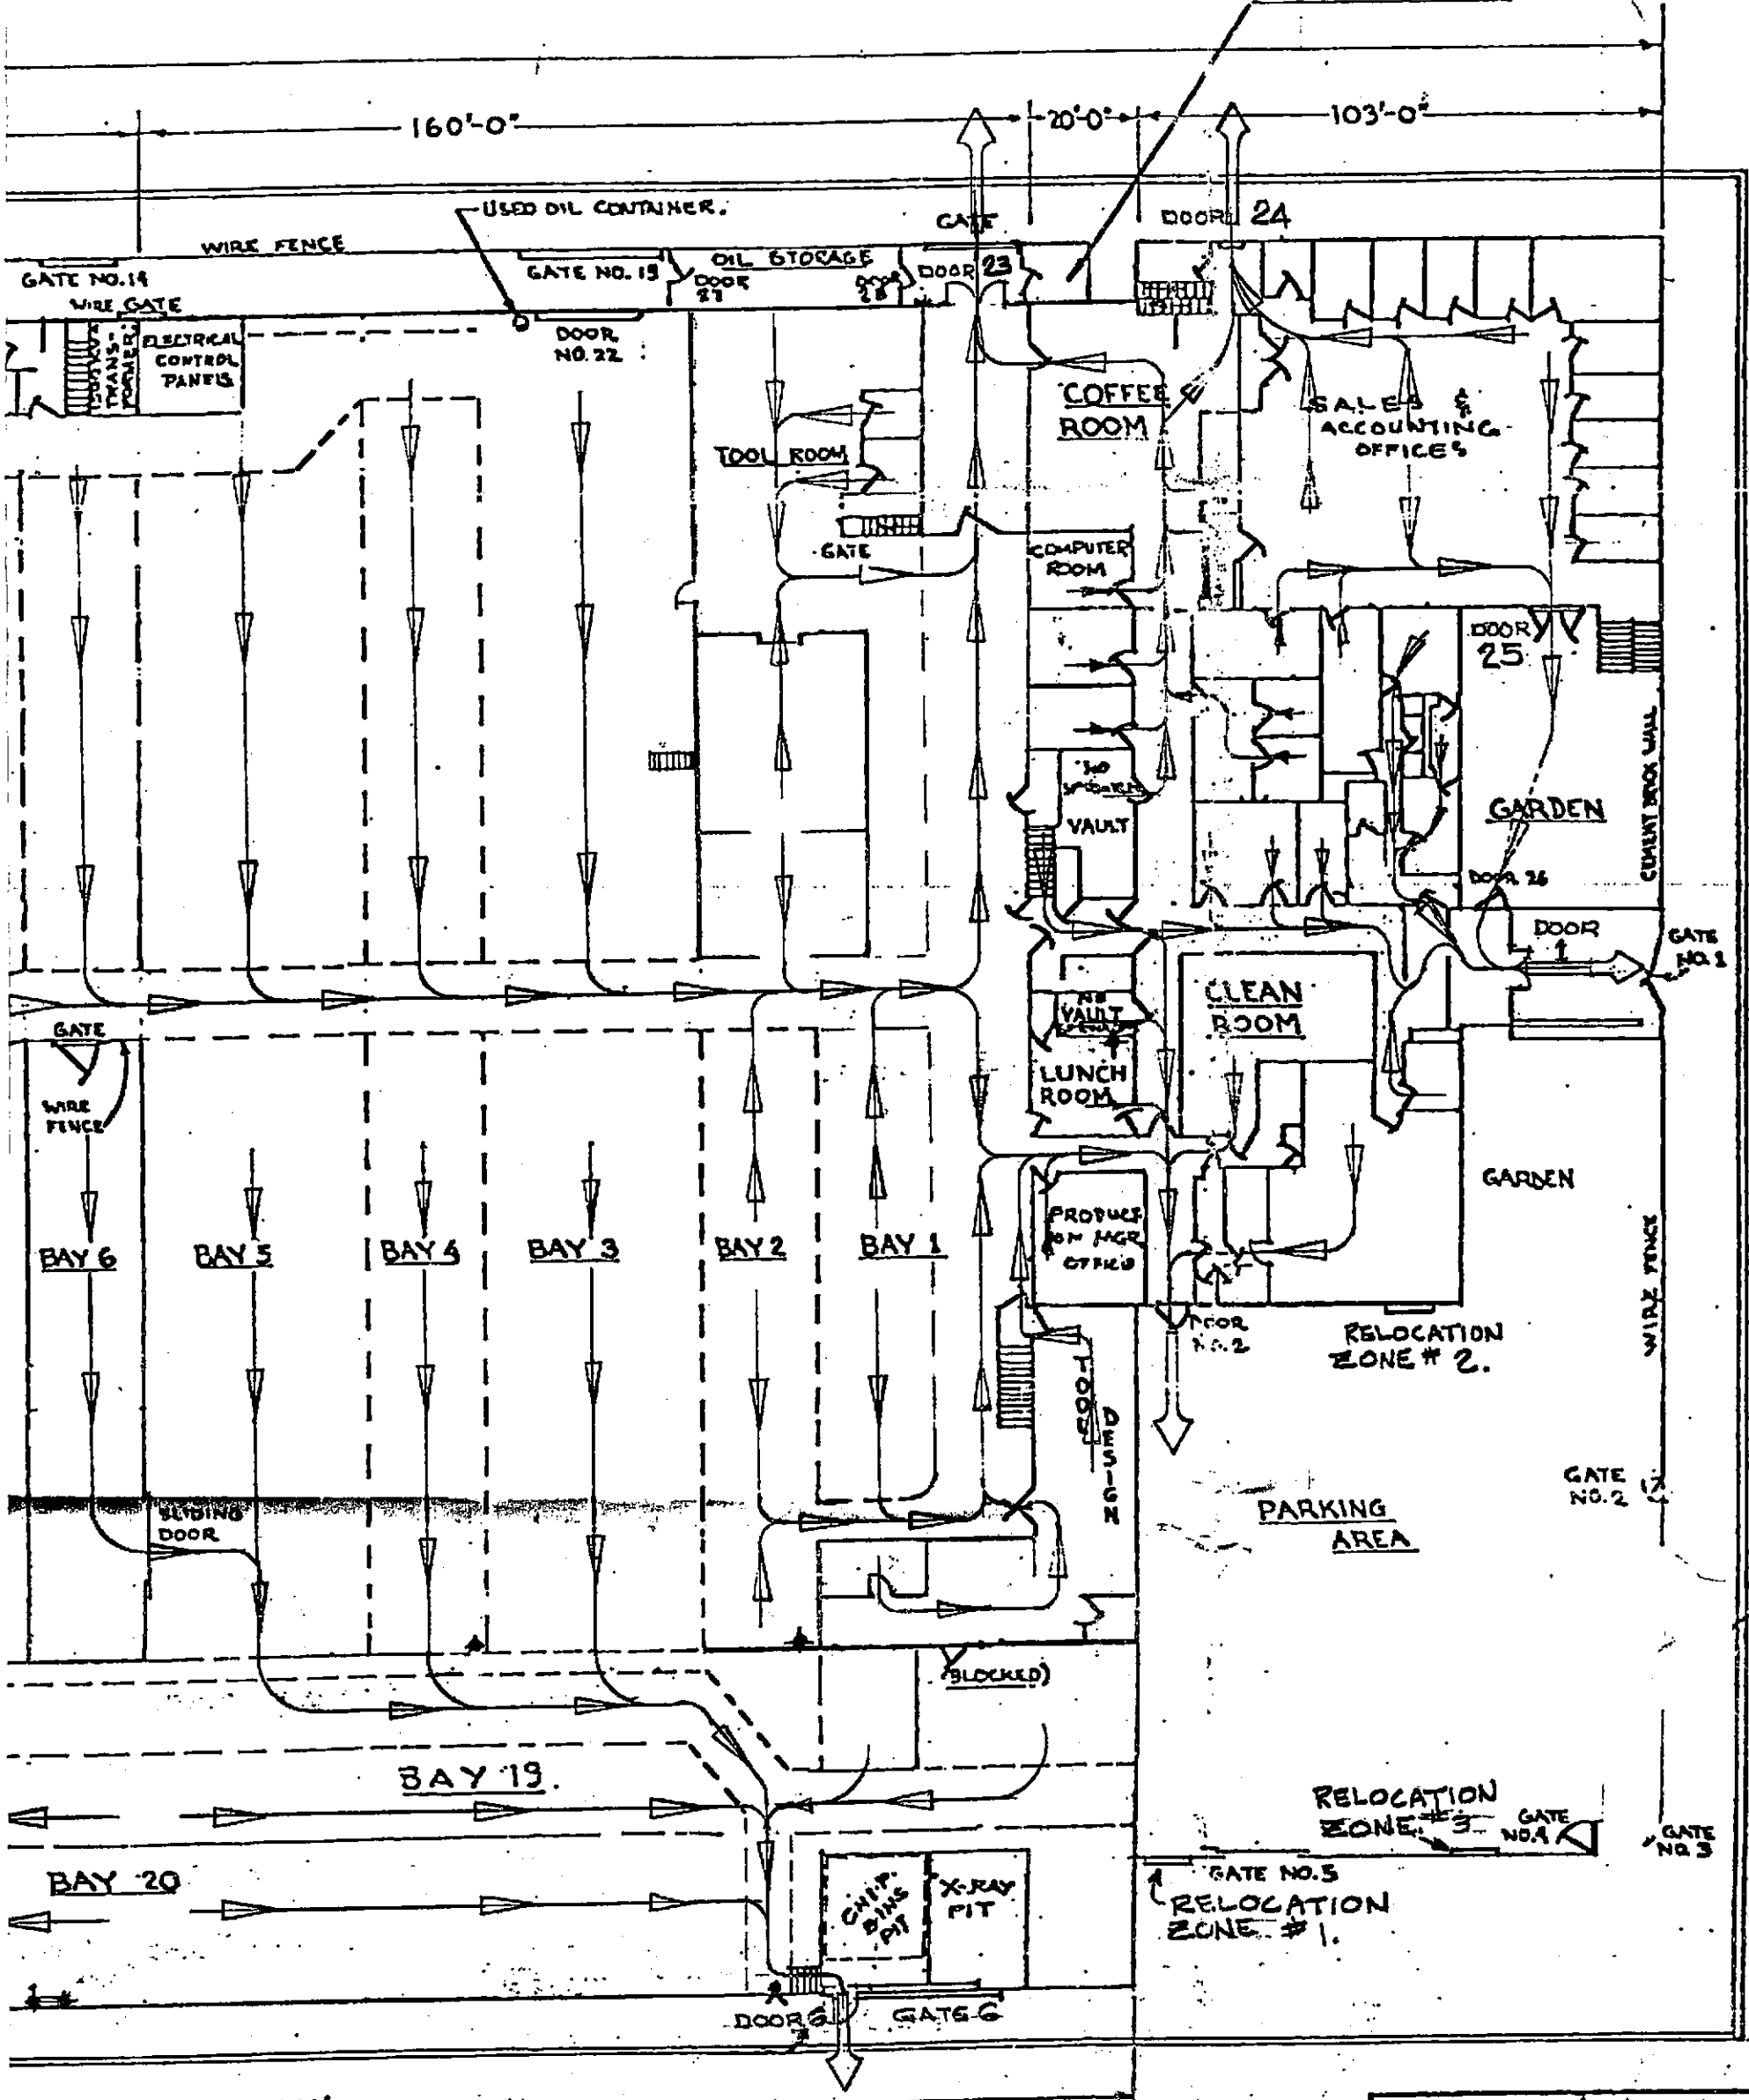


DATE	3.7.59	MRS	ADDITIONAL PARTS USED ON :
BY	8.19.52	AL	USED ON MACHINE
ALTERATION WAS	DATE	BY	CHKD

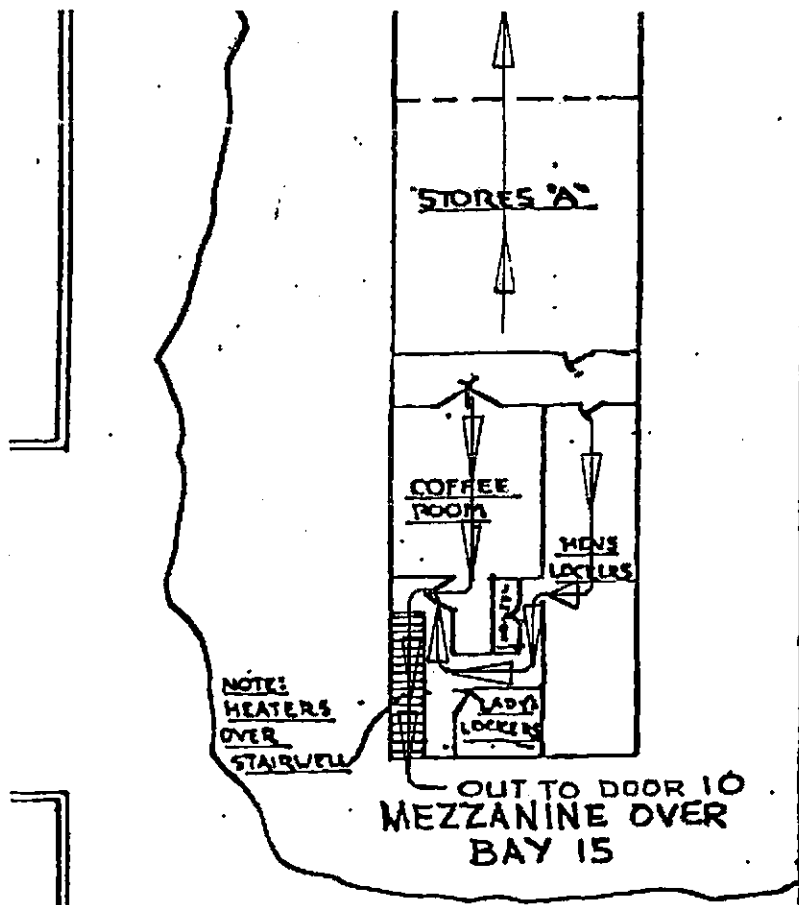

HOLLIS
SI.

OUT TO DOOR 25

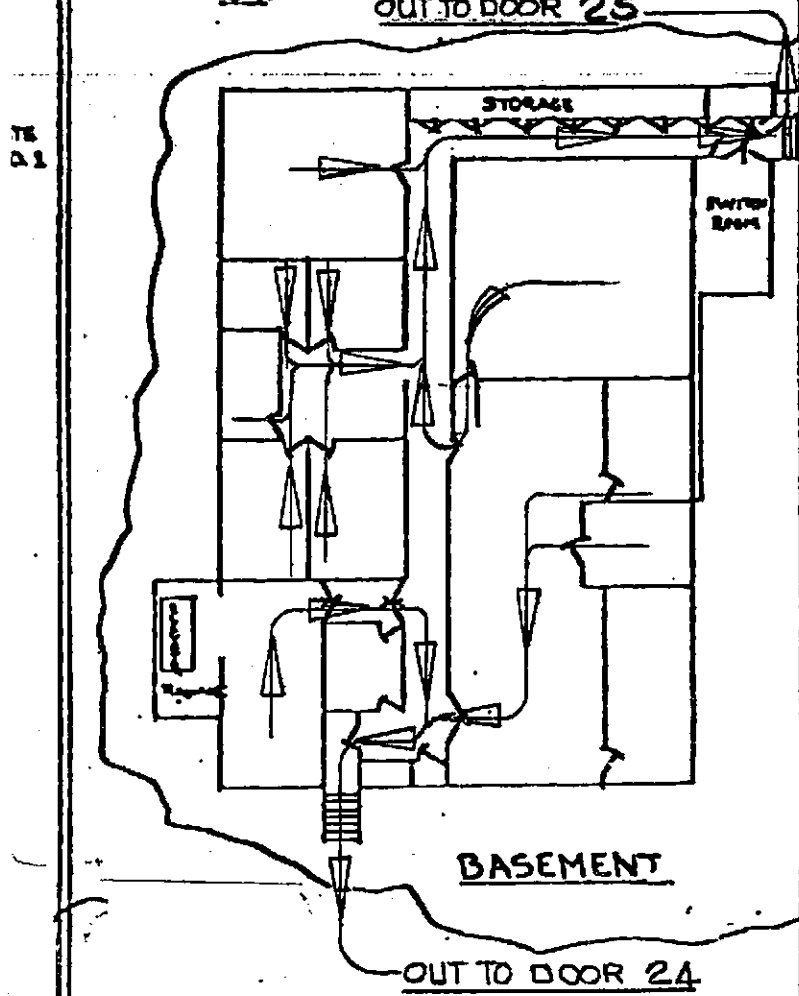

DET. NO.	NO. REEL	SIZE AND NAME OF MATERIAL	SHEET
TOOL DRAWING			
TOOL NAME: PLOT PLAN GROVE VALVE & REGULATOR OAKLAND			
EMERGENCY EXITS			
FOR GROVE VALVE & REG. CO. (1629 HOLLIS ST. OAK, CA.)			
DESIGNED	BY	DATE	PART NO.
DETAILED	MRR	4-20-68	NO. OF SHEETS: 1
CHECKED			SHEET NO. 1
SCALE	1"=30'		TOOL NUMBER: PE-001-A