

RECEIVED

11:05 am, Dec 06, 2010

Alameda County
Environmental Health

THIRD QUARTER 2010 GROUNDWATER MONITORING REPORT

**R & H AUTO REPAIR
5315 SAN PABLO AVENUE
OAKLAND, CALIFORNIA**

Prepared for:

**ALAMEDA COUNTY HEALTH CARE SERVICES
1131 HARBOR BAY PARKWAY, SUITE 250
ALAMEDA, CA 94502**

December 2010

**FOURTH QUARTER 2010
GROUNDWATER MONITORING
REPORT**

**R & H AUTO REPAIR
5315 SAN PABLO AVENUE
OAKLAND, CALIFORNIA**

Prepared for:

**ALAMEDA COUNTY HEALTH CARE SERVICES
1131 HARBOR BAY PARKWAY, SUITE 250
ALAMEDA, CA 94502**

Prepared by:

**STELLAR ENVIRONMENTAL SOLUTIONS, INC.
2198 SIXTH STREET
BERKELEY, CALIFORNIA 94710**

December 3, 2010

Project No. 2010-06

December 3, 2010

Ms. Barbara Jakub
Alameda County Health Care Services
1131 Harbor Bay Parkway, Suite 250
Alameda, CA 94502-6577

Subject: Fourth Quarter 2010 Groundwater Monitoring Report
R&H Auto Repair - 5315 San Pablo Avenue, Oakland, California (Alameda County
Environmental Health Department Fuel Leak Case No RO0002965)

Dear Ms. Jakub:

Enclosed is the Stellar Environmental Solutions, Inc. report summarizing recent activities conducted at the referenced site. This report presents the findings of the Fourth Quarter 2010 groundwater monitoring event (the third consecutive groundwater monitoring event since May 2010).

This report was uploaded to both the State Water Board's GeoTracker system (T0619704141) and the Alameda County Environmental Health Department's Electronic Upload ftp system.


We declare, under penalty of perjury, that the information and/or recommendations contained in the attached document or report is true and correct to the best of my knowledge.

If you have any questions regarding this report, please contact us at (510) 644-3123.

Sincerely,



Steve Bittman, R.E.A.
Senior Geologist

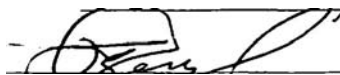

Jasbinder Grewel
Responsible Party



Richard S. Makdisi, R.G., R.E.A.
Principal



cc: Mr. and Mr. Grewel; Mr. Kenneth J. Schmier

TABLE OF CONTENTS

	Page
1.0 INTRODUCTION	1
Project Background.....	1
Previous Investigations and Regulatory Action.....	1
Regulatory Status	4
Scope of Report.....	4
Site Description.....	4
2.0 PHYSICAL SETTING	8
Topography and Drainage.....	8
Shallow Lithology.....	8
Groundwater Hydrology	10
3.0 FOURTH QUARTER 2010 GROUNDWATER MONITORING AND SAMPLING	12
4.0 REGULATORY CONSIDERATIONS, ANALYTICAL RESULTS, AND FINDINGS	14
Regulatory Considerations.....	14
Groundwater Sample Analytical Methods.....	16
Groundwater Sample Results.....	16
Quality Control Sample Analytical Results	17
5.0 SUMMARY, CONCLUSIONS, AND PROPOSED ACTIONS.....	19
Summary and Conclusions.....	19
Proposed Actions	20
7.0 REFERENCES AND BIBLIOGRAPHY	21
8.0 LIMITATIONS	22

Appendices

Appendix A Current Event Groundwater Monitoring Field Records

Appendix B Current Event Analytical Laboratory Report and Chain-of-Custody Record

TABLES AND FIGURES

Tables	Page
Table 1 Groundwater Monitoring Well Construction and Groundwater Elevation Data	12
Table 2 Groundwater Sample Analytical Results – November 17, 2010, TVHg, TEHd, BTEX,MTBE	17
Table 3 Groundwater Sample Analytical Results – November 17 2010, Fuel Oxygenates ...	17

Figures	Page
Figure 1 Site Location Map	6
Figure 2 Site Plan	7
Figure 3 Geologic Corss Section A-A'	9
Figure 4 Groundwater Elevation Map – November 17, 2010.....	11
Figure 5 Contaminants of Concern in Groundwater – November 17, 2010	18

1.0 INTRODUCTION

PROJECT BACKGROUND

On behalf of Jasbinder and Gulbinder Grewel, the responsible party (RP) for the subject site located at 5315 San Pablo Avenue in Oakland, California, Stellar Environmental Solutions, Inc. (Stellar Environmental) has prepared this Fourth Quarter 2010 Groundwater Monitoring Report.

The subject site is located at the northwest corner of San Pablo Avenue and 53rd Street on the Oakland-Emeryville border (see Figure 1) and was an operating Shell service station from 1958 until the mid 1970s. Since the service station ceased operation, the site has been used only for auto repair; however, the fuel and waste oil USTs remained until 2007.

The site has undergone underground storage tank (UST)-related investigations and remediation since 2007, with the three existing monitoring wells on the site installed in May 2010. The initial groundwater monitoring event for those wells occurred during the second quarter 2010 (May). All known environmental documents for the subject property are listed in Section 9.0, References and Bibliography.

The property is currently owned by Kenneth J. Schmier of Emeryville, California.

PREVIOUS INVESTIGATIONS AND REGULATORY ACTION

Previous site investigation activities are listed below.

2007

Two 7,500-gallon gasoline USTs and one 10,000-gallon diesel UST were removed from the southwest portion of the property in September 2007. A 550-gallon waste oil UST was removed from the northwest corner of the property at the same time.

The managing consultant overseeing the tank removals was AEI Consultants of Walnut Creek, California (AEI). No holes were noted in any of the tanks; however, strong petroleum hydrocarbon odor and soil staining was present in the fuel tank excavations. Maximum petroleum hydrocarbon concentrations detected in the initial soil samples, collected from about 11 feet below ground surface (bgs), were as follows: 230 milligrams per kilogram (mg/kg) of total volatile hydrocarbons as gasoline (TVHg); and 73 mg/kg of total extractable hydrocarbons

as diesel (TEHd). Up to 1,500 mg/kg of TVHg was detected in a soil sample collected at 2 feet bgs beneath the former dispenser area near the south central portion of the site. No detectable petroleum hydrocarbons or volatile organic compounds (VOCs) were detected in the confirmation soil sample collected from beneath the waste oil tank at 8 feet bgs. No groundwater was encountered in any of the excavations.

2008

In January 2008, in an effort to remove hydrocarbon-impacted soil, the gasoline and diesel tank pit were enlarged and the dispenser area deepened. Impacted soil was removed to less than 100 mg/kg in all areas, except for an area containing 160 mg/kg of TVHg on the south side of the property near the 53rd Street sidewalk. Due to the close proximity of the sidewalk and other space constraints, the excavation could not be enlarged further. According to AEI reports reviewed by Stellar Environmental, the depth of the final excavation was approximately 12 feet bgs. No groundwater was encountered during AEI's work at the site. In January 2008, the fuel tank and waste oil UST excavations were backfilled with clean imported material consisting of compacted class II fill with a drain rock cover. Approximately 320 tons of contaminated material was removed to the site as non-hazardous waste and hauled to the Keller Canyon landfill.

The Oakland Fire Department officially transferred oversight responsibility to Alameda County Environmental Health (ACEH) on March 5, 2008.

An Underground Storage Tank Unauthorized Release (Leak) Report was received by ACEH on May 6, 2008 (AEI Consultants, 2008a).

On June 26, 2008, ACEH requested an investigation to determine if groundwater beneath the site had been affected by residual hydrocarbons in soil. The work plan developed in response (AEI Consultants, 2008b) called for advancing four soil borings to groundwater in areas best judged to assess the extent of known subsurface residual hydrocarbon contamination.

In a letter dated July 3, 2008, ACEH informed the Grewels that the site was required to be "claimed" to the State Water Resources Control Board GeoTracker database, and that all reports since 2005 are to be uploaded to the database, along with survey data for all permanent monitoring points.

2009

The 2008 work plan (AEI Consultants, 2008b) was approved by ACEH in February 2009, with minor modifications.

In a letter dated July 24, 2009, ACEH informed the Grewels that the site had still not been claimed to the State GeoTracker database and warned of penalties if not in compliance by August 10, 2009.

2010

The 2008 work plan (AEI Consultants, 2008b) was implemented by Stellar Environmental in March 2010. Based on analytical results of the four onsite soil borings, it appeared that the lack of significant residual hydrocarbon contamination in soil beneath the site in the 12- to 16-foot-bgs zone, in and around the former UST area, suggested no significant remaining hydrocarbon contaminant in the soil to act as a source for continued impact to groundwater.

The laboratory results did indicate groundwater beneath the site had been impacted with gasoline and diesel-range hydrocarbons exceeding ESL criteria typical of an older release. The highest concentrations of TVHg (2,300 micrograms per liter [$\mu\text{g/L}$]) and TEHd (760 $\mu\text{g/L}$) in groundwater were found in the sample collected from boring B3, located near the southwest corner of the site and downgradient of the former USTs. This suggested offsite migration of the residual dissolved hydrocarbons to the southwest which prompted the installation of monitoring wells at ACEH behest.

In May 2010, as a response to the March 2010 work, Stellar Environmental supervised the installation of three monitoring wells on site, and the drilling of two borings downgradient of the property along 53rd Street. In addition, a conduit study was conducted to determine the presence of preferential pathways and sensitive receptors. The results of the May 2010 work is summarized below:

- Site lithology is fairly consistent in the areas tested onsite and offsite along 53rd Street, with an unsaturated clay zone located from near the surface to approximately 17 feet bgs. This low-permeability zone is underlain by a higher-permeability, fine sand and silt zone that extends to at least 25 feet bgs, which is the total explored depth. Groundwater was encountered at about 17 feet bgs during drilling and equilibrated (reflecting the overlying clay confining pressure) at about 11 to 12 feet bgs in site monitoring wells.
- The relatively high hydrocarbon concentration in boring B-3 in March 2010 (compared to the non-detection in the monitoring well located about 5 feet away) is attributed to one of more of the following: the grab-groundwater sample having colloidal particles, an isolated (vertically and laterally) pocket of higher concentration, and/or the difference in depths between the grab sample and the well sample.
- The calculated groundwater flow direction beneath the site is toward the southwest at a gradient of approximately 0.01 feet per foot.

- No significant offsite impacts to soil or groundwater currently exist from the former site UST release. The 72 µg/L of TEHd reported for the offsite grab-groundwater sample point is below the ESL, likely reflecting site sourced attenuation with time.
- Based on the depth to groundwater and the maximum 8-foot depth of the located utilities, there does not appear to be any preferential pathways that could intersect the plume. In addition, there are no nearby downgradient water wells that could be impacted, and no demonstrable risk to sensitive receptors from the residual contamination.

REGULATORY STATUS

The Alameda County Environmental Department of Environmental Health (ACEH) is the lead regulatory agency for the case, acting as a Local Oversight Program (LOP) for the Regional Water Quality Control Board (Water Board). The ACEH Fuel Leak case number is RO0002965. The Water Board GeoTracker global identification number is T0619704141.

The limited Phase II site investigation conducted in March 2010 (Stellar Environmental, 2010) found sufficient evidence of groundwater contamination beneath the site to require permanent onsite groundwater monitoring points, downgradient sampling, and a preferential pathway study. Time constraints associated with site ownership prompted Stellar Environmental to move forward with that work in May 2010, with verbal consent from the ACEH.

The site is in compliance with State Water Resources Control Board's "GeoTracker" requirements for uploading of technical data and reports. Electronic data format files for the AEI work since 2007 and all Stellar Environmental work, have been successfully uploaded to the Water Board's GeoTracker database and to ACEH's file transfer protocol (ftp) system.

SCOPE OF REPORT

This report discusses the work conducted between August 15, 2010 and November 17, 2010 (i.e., the 3rd groundwater monitoring and sampling event, conducted on November 17, 2010).


SITE DESCRIPTION

The site contains a 1,425-square-foot steel-framed building configured for vehicle service in the northwest portion of the property. The remainder of the 10,650-square-foot parcel is essentially flat, partially paved, and enclosed by a locking chain-link fence. The site is currently occupied by R&H Auto Repair, which has been operated by Mr. and Mrs. Grewel since 1986.

Adjacent land use includes: 53rd Street, with the Emeryville Child Development Center and Emery High School beyond (*to the south*); private residences (*to the west*); San Pablo Avenue

and commercial and residential sites (*to the east*); and a restaurant, with 54th Street beyond (*to the north*).

Figure 1 shows the site location. Figure 2 shows the site plan and locations of current groundwater monitoring wells, previous investigative borings and former underground fuel storage tanks (UFSTs).

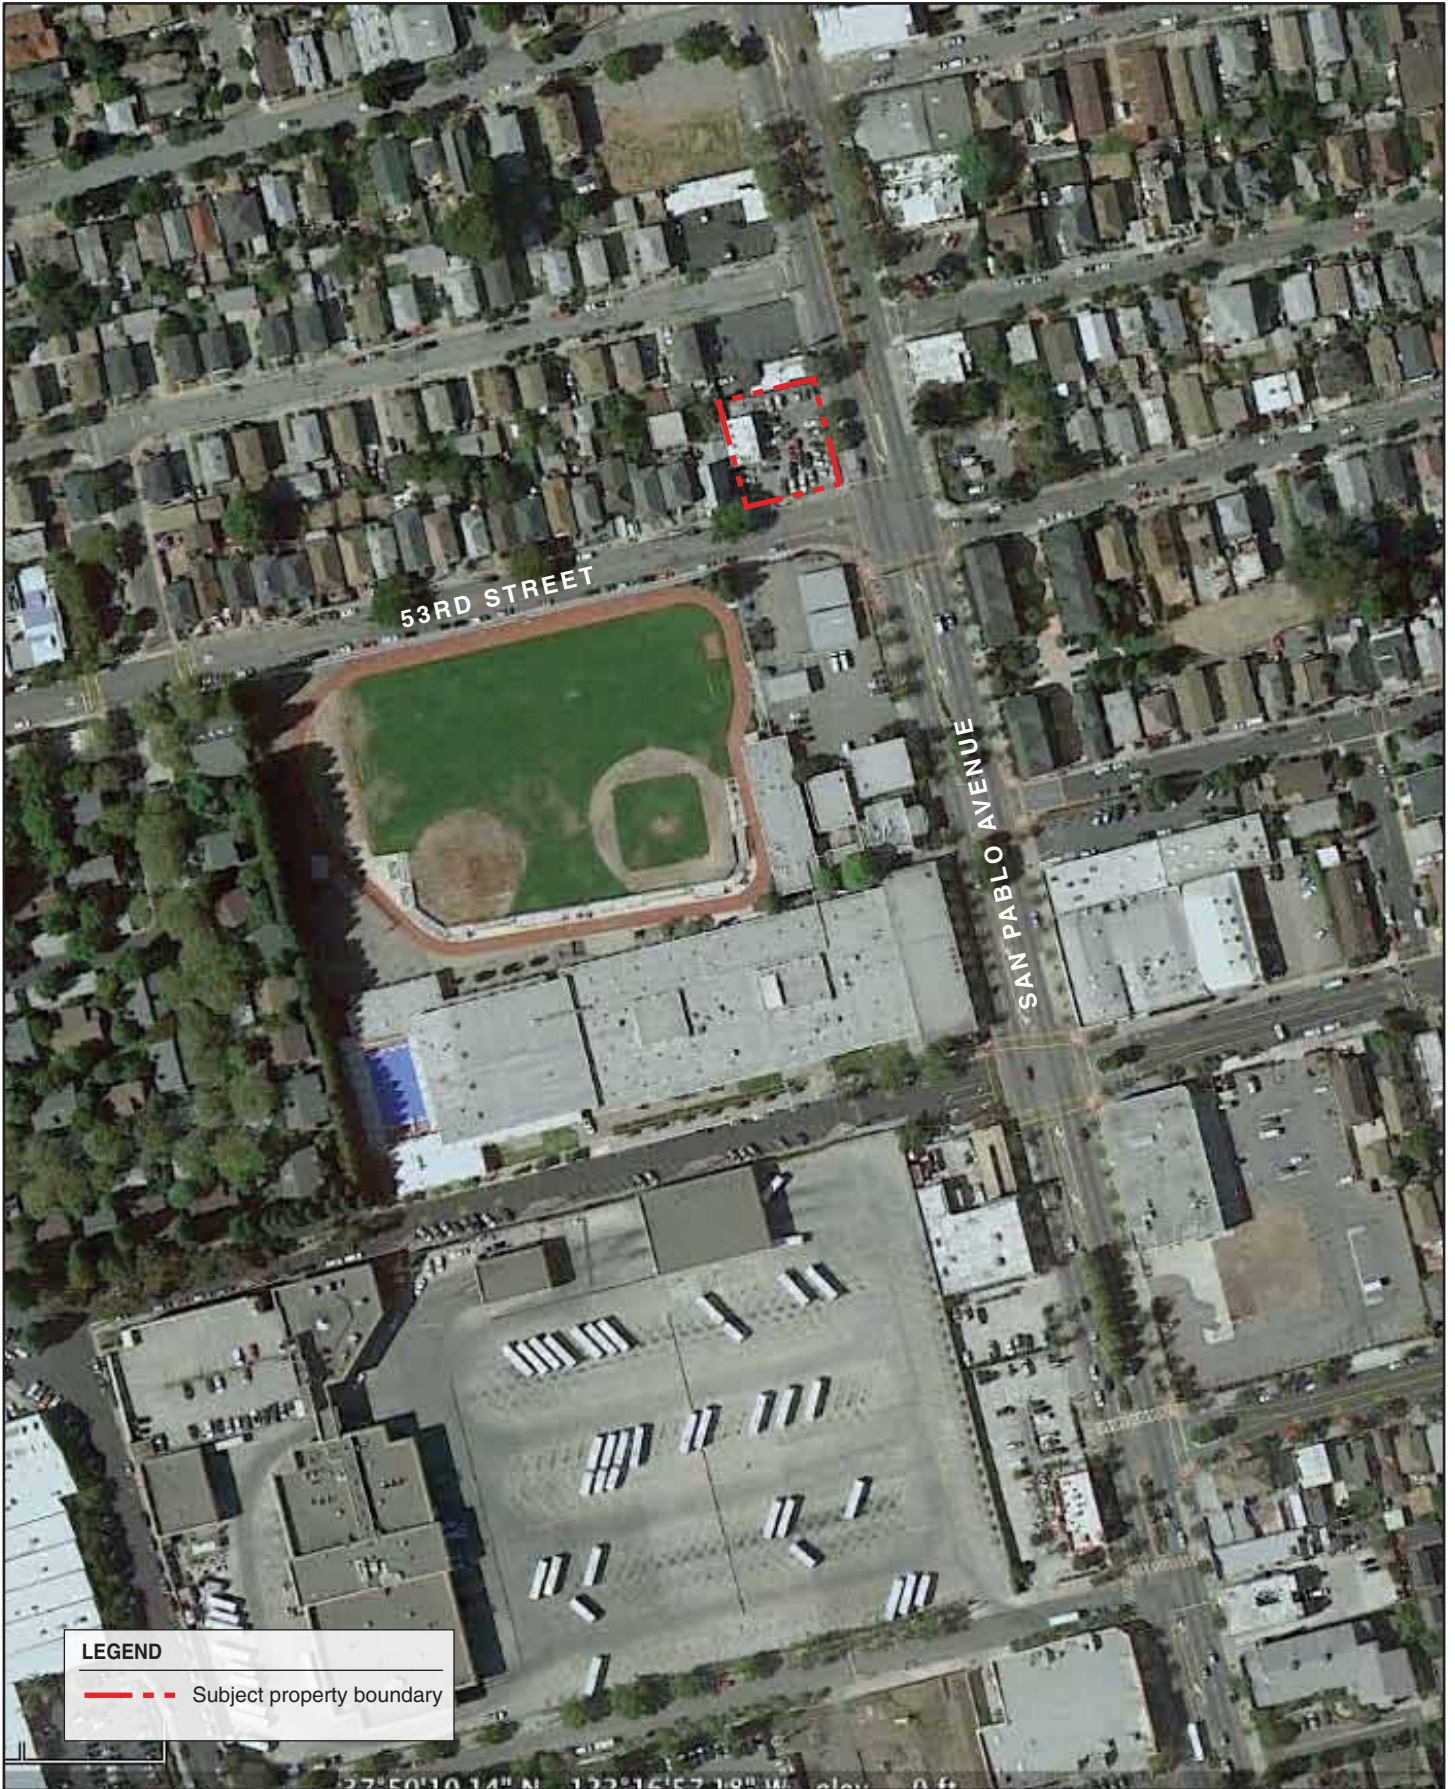

LEGEND

--- Subject property boundary



SUBJECT PROPERTY LOCATION


5315 San Pablo Ave.
Oakland, CA

By: MJC

DECEMBER 2010

Figure 1



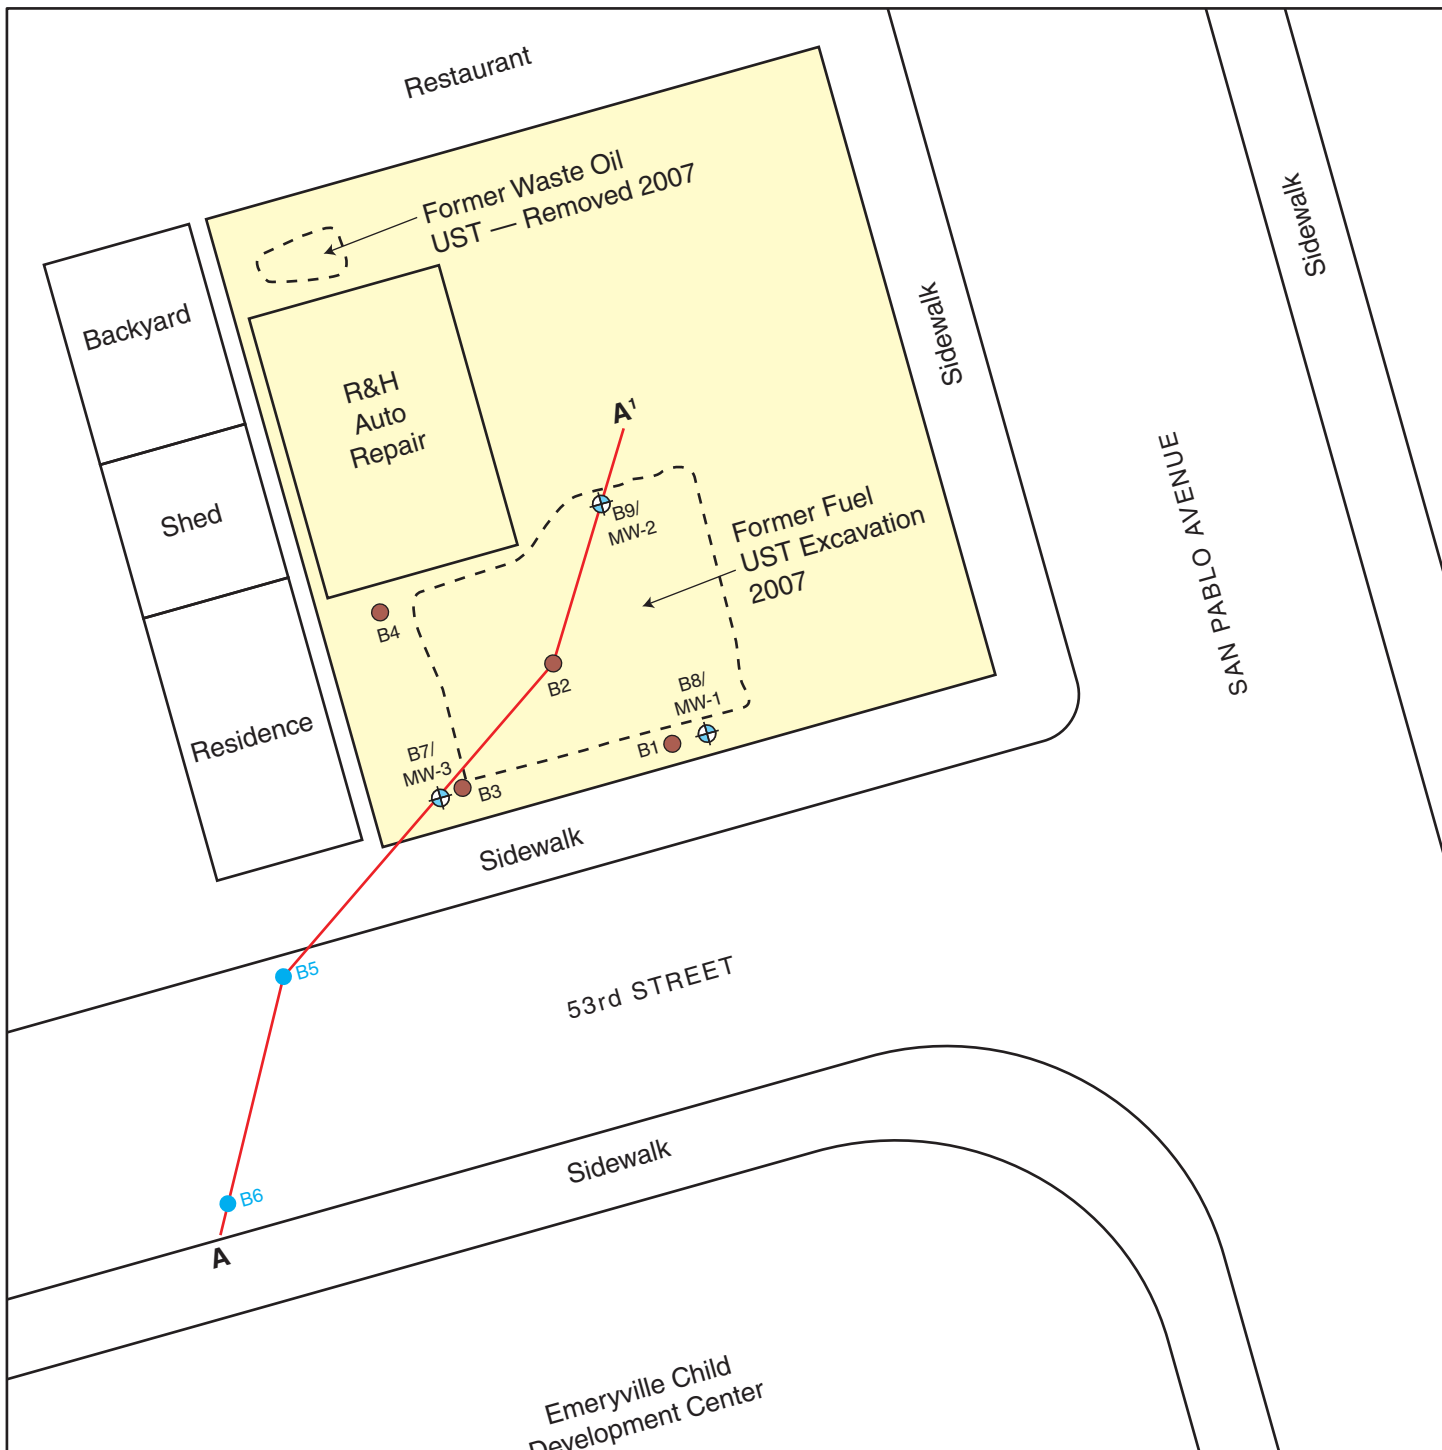

LEGEND	
B8/MW-1	Stellar soil boring and monitoring well – May 2010
B2	Stellar soil boring – March 2010
B5	Stellar soil boring – May 2010
A-A'	Cross section line



SITE PLAN AND BORING/MONITORING WELL LOCATIONS

5315 San Pablo Avenue
Oakland, CA

By: MJC

DECEMBER 2010

Figure 2



2010-06-09

2.0 PHYSICAL SETTING

The following evaluation of the site's physical setting—including topography, drainage, and geologic and hydrogeologic conditions—is based on a previous site investigation (AEI Consultants, 2008) and subsurface data collected by Stellar Environmental since March 2010.

TOPOGRAPHY AND DRAINAGE


The site is on a gently sloping alluvial fan approximately 0.7 mile east of San Francisco Bay and approximately 2 miles west of the Oakland Hills. The mean elevation of the subject property is approximately 40 feet above mean seal level (amsl), with a slight general topographic gradient in the surrounding area to the west. However, locally, the target property is essentially flat, with a surface that consists of intermittent asphalt, concrete, and bare ground. The former UST excavation area is covered by ¾-inch drain rock.

The nearest surface water body is Temescal Creek, which originates in the Oakland Hills and empties into San Francisco Bay on the west side of Interstate 80 in Emeryville. The creek is nearly entirely culverted underground in the area of the property, but is visible approximately 1,400 feet southeast of the property at Temescal Park near 47th and Adeline Streets. From that point, the creek runs through a pair of buried 60-inch pipes, and passes within 150 feet of the property about 12 feet beneath the Emeryville Child Development Center and Emery High School across 53rd Street. Temescal Creek surfaces again in open culverts near Ohlone Way and Shellmound Street in Emeryville as it nears its mouth at the Bay.



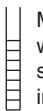



SHALLOW LITHOLOGY

Shallow lithology at the site has been determined during site subsurface investigations conducted since 2007 (see Section 9.0, References and Bibliography).

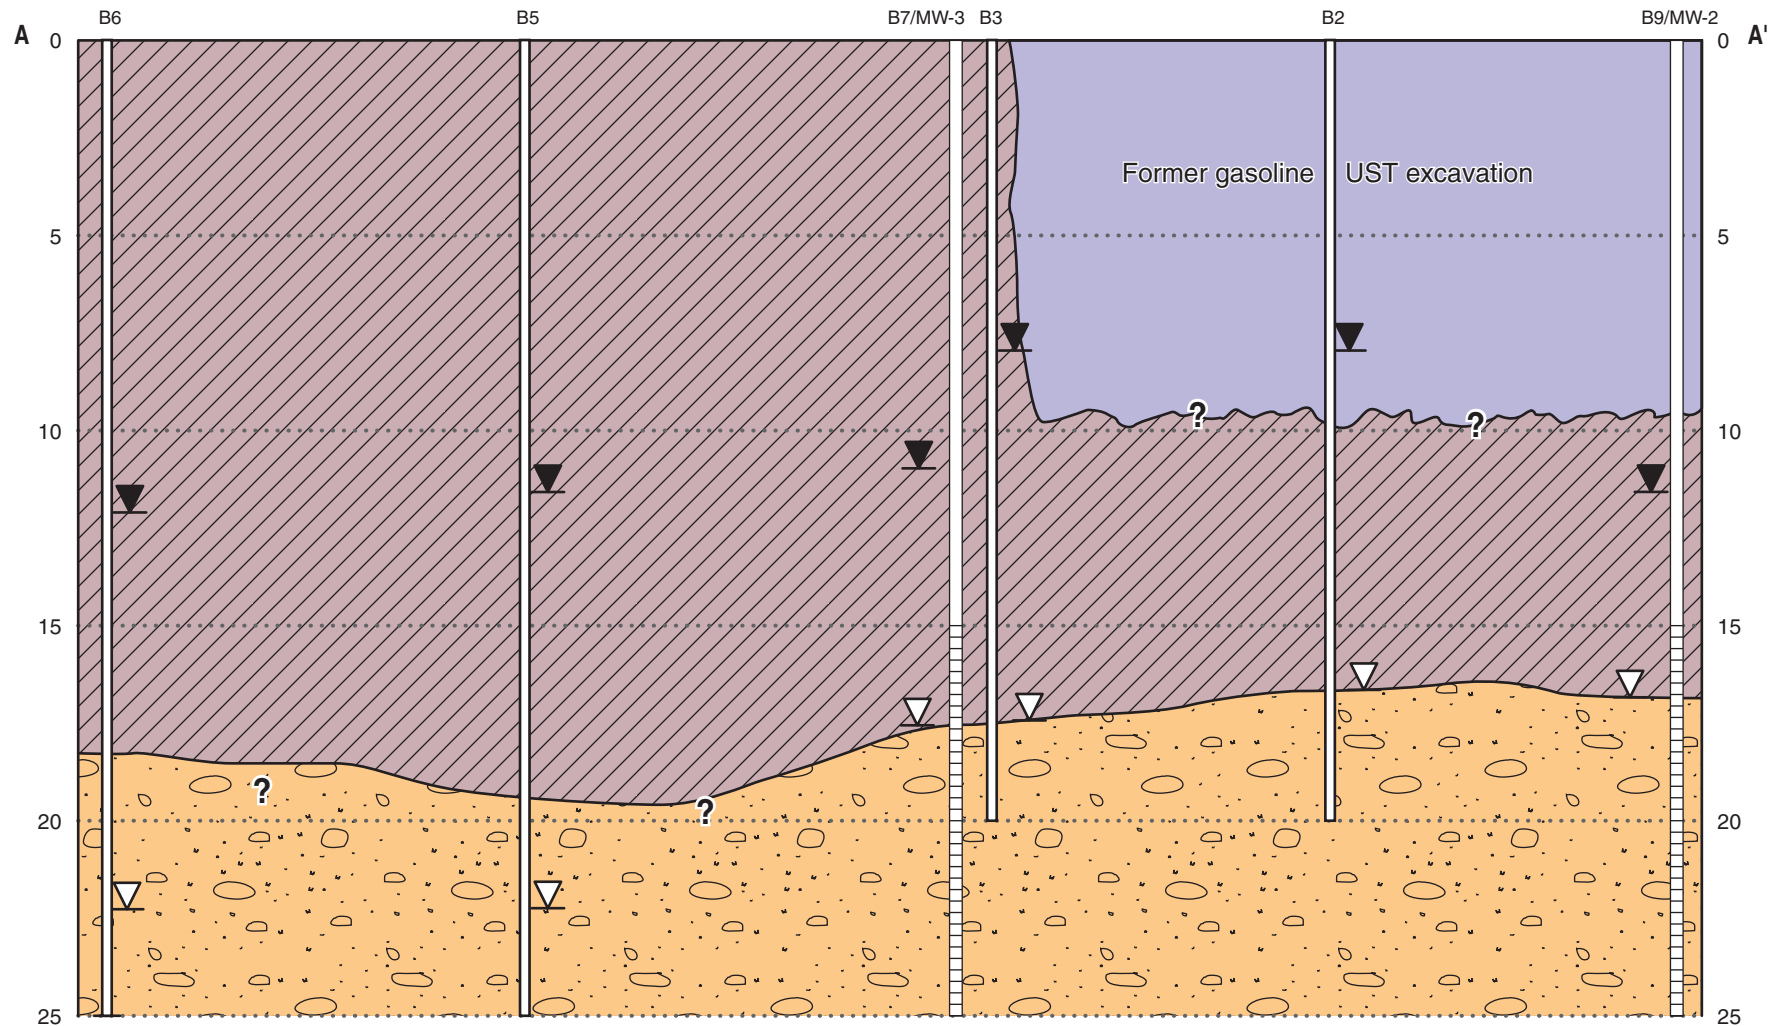Site-specific lithology has been characterized to a depth of 20 feet bgs in onsite borings B1, B2, and B3; to a depth of 22 feet bgs in boring B4; and to 25 feet bgs in onsite and offsite borings B5 through B9. Subsurface lithology can be described as silty clay to gravelly clay fill with fragments of brick to approximately 2.5 feet bgs. The upper fill is underlain by native, low permeability, stiff, expansive, silty clay to about 17 feet bgs. Between 17 feet and 25 feet bgs, interbedded layers of moist to saturated sandy silt, silty sand, and clayey gravel are present. Geologic cross-section A-A' depicting the shallow site lithology is shown on Figure 3.

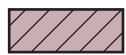

LEGEND

- | | | | | | |
|---|--|---|-------------------------------|--|---|
|  | Inferred lower permeability soils
(clay, gravelly clay, sandy clay) |  | Class II Fill |  | Monitoring well showing screened interval |
|  | Inferred higher permeability soils
(clayey sand to gravelly sand) |  | First encountered groundwater |  | Equilibrated groundwater level |

Horizontal scale = 1"=15' Vertical scale = 1" = 5'

GEOLOGIC CROSS SECTION AREA A-A'
5315 San Pablo Ave. Oakland, CA

Figure 3

by: MJC


DECEMBER 2010

GROUNDWATER HYDROLOGY

According to AEI Consultants (2008a), groundwater was not observed in excavations as deep as 12 feet bgs during either the September 2007 initial UST removals or the January 2008 over-excavation work. Initial saturated soil samples were observed at the base of the upper clay layer at about 17 feet bgs during the Stellar Environmental March 2010 soil borings (B1 through B4) and the May 2010 monitoring well installation and offsite boring tests (B5 through B9). The lithology from 17 feet bgs to the total explored depth of 25 feet bgs is typical of a low-yielding, fine-grained water-bearing zone. Equilibrated water levels in the soil borings and wells ranged between approximately 6 and 11 feet bgs.

Regional groundwater flow in the area of the property is approximately to the southwest, toward San Francisco Bay. The initial groundwater monitoring event conducted by Stellar Environmental on May 13, 2010, which used wells MW-1 through MW-3 as data points, demonstrated a southwesterly groundwater flow direction with a relatively flat hydraulic gradient of approximately 0.01 feet/foot. The groundwater flow direction and gradient for the current monitoring event is generally consistent with the initial event.

Figure 4 is a groundwater potentiometric surface map for the current groundwater monitoring event that occurred on November 17, 2010 (activities discussed in Section 3.0).

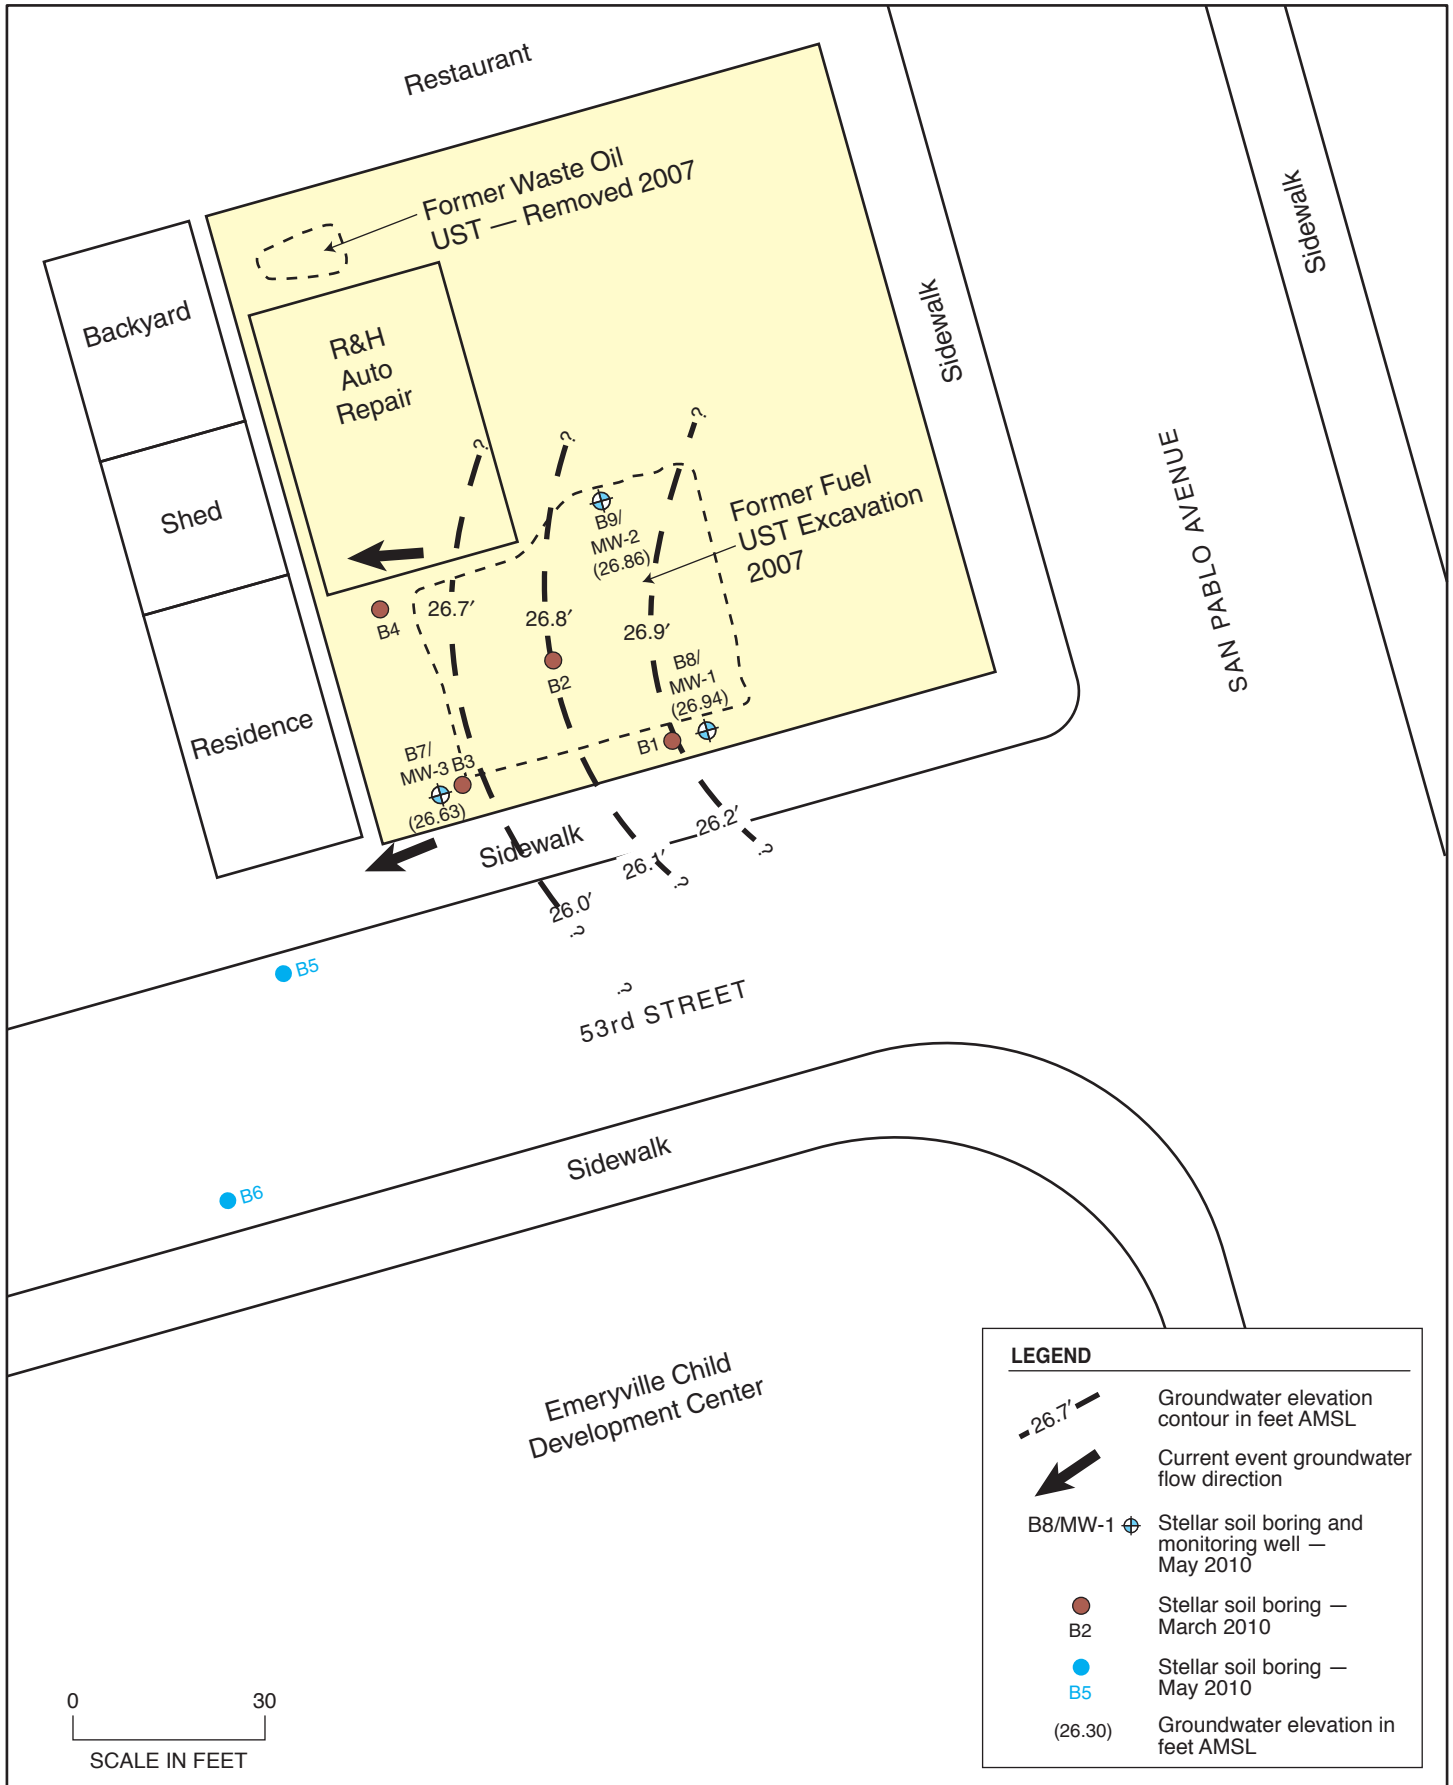

LEGEND

- 26.7' Groundwater elevation contour in feet AMSL
- Current event groundwater flow direction
- B8/MW-1 Stellar soil boring and monitoring well — May 2010
- B2 Stellar soil boring — March 2010
- B5 Stellar soil boring — May 2010
- (26.30) Groundwater elevation in feet AMSL

0 30
SCALE IN FEET



GROUNDWATER ELEVATION MAP, NOVEMBER 17, 2010

5315 San Pablo Avenue
Oakland, CA

By: MJC

DECEMBER 2010

Figure 4



2010-06-21

3.0 FOURTH QUARTER 2010 GROUNDWATER MONITORING AND SAMPLING

This section presents the groundwater sampling and analytical methods for the current event (Third Quarter 2010), conducted on November 17, 2010. Table 1 summarizes monitoring well construction and groundwater monitoring data. Groundwater analytical results are presented and discussed in Section 4.0. Groundwater sampling was conducted in accordance with State of California guidelines for sampling dissolved analytes in groundwater associated with leaking USTs (State Water Resources Control Board, 1989).

Specific activities for this event included:

- Measuring static water levels before purging the wells.
- Collecting “post-purge” groundwater samples from the three onsite wells for laboratory analyses for contaminants of concern.

Groundwater monitoring well water level measurements, sampling, and field analyses were conducted by SES personnel. The locations of all site monitoring wells are shown on Figure 2. Well construction information and water level data are summarized in Table 1. Appendix A contains the groundwater monitoring field records for the current event.

**Table 1
Groundwater Monitoring Well Construction and Groundwater Elevation Data
5315 San Pablo Avenue, Oakland, California**

Well	Well Depth (feet bgs)	Well Screened Interval		Groundwater Level Depth ^(a) November 17, 2010	Groundwater Elevation ^(b) November 17, 2010
		Depth (feet)	Elevation (feet)		
MW-1	25	15 to 25	14 to 24	12.00	26.94
MW-2	25	15 to 25	14 to 24	12.32	26.86
MW-3	25	15 to 25	13 to 23	11.60	26.63

Notes:

^(a) Pre-purge measurement, feet below top of well casing.

^(b) Pre-purge measurement, feet above mean sea level

As the first monitoring task, static water levels were measured in the site wells using an electric water level indicator. Each well was then purged of five wetted casing volumes. After purging, the water level in each well was allowed to recover to at least 80% of the pre-purge

measurement. The groundwater elevations and flow direction are generally consistent with previous measurements. Figure 4 shows the groundwater elevation map with the direction of flow indicated.

Groundwater samples were collected from each well using a peristaltic pump equipped with new polyethylene tubing. Samples were contained in appropriate containers (40-ml VOA vials with hydrochloric acid preservative and 1-liter amber glass jars), labeled, and placed in coolers with “blue ice.” All groundwater samples were managed under chain-of-custody procedures from the time of sample collection until samples were received in the laboratory.

Approximately 7.5 gallons of wastewater (purge water and equipment decontamination rinseate) was containerized in a labeled, 55-gallon steel drum and temporarily stored onsite. This non-hazardous monitoring well purge water will continue to be accumulated onsite until it is cost-effective to coordinate its disposal, at which time it will be profiled and disposed of at a permitted wastewater treatment facility.

4.0 REGULATORY CONSIDERATIONS, ANALYTICAL RESULTS, AND FINDINGS

This section presents analytical results of the most recent monitoring event, preceded by a summary of relevant regulatory considerations.

REGULATORY CONSIDERATIONS

Environmental Screening Levels

The concentrations reported in soil and groundwater samples must be compared to regulatory limits and guidance to evaluate the extent of any potential impact on the property and the environment.

The Water Board has established ESLs for evaluating the likelihood of environmental impact. ESLs are conservative screening-level criteria for soil and groundwater, designed to be generally protective of both drinking water resources and aquatic environments; they incorporate both environmental and human health risk considerations. ESLs are not cleanup criteria (i.e., health-based numerical values or disposal-based values). Rather, they are used as a preliminary guide in determining whether additional remediation and/or investigation may be warranted. Exceedance of ESLs suggests that additional investigation and/or remediation is warranted.

Different ESLs are published for commercial/industrial vs. residential land use, for sites where groundwater is a likely vs. unlikely drinking water resource, and the type of receiving water body. The Water Board's "proposed groundwater management zones and designated areas map" in the *East Bay Plain Groundwater Basin Beneficial Use Evaluation Report* (Water Board, 1999) shows the property area in a location where groundwater is unlikely to be used for drinking water.

The appropriate ESLs for the subject site are based on the following:

- Residential land use (a school is located downgradient of the property) and commercial/industrial use (for the subject property itself). Note that, for groundwater contaminants, all ESLs for the site contaminants are the same for both residential and commercial/industrial land use.
- Groundwater is not likely to be used as a potential drinking water resource based on both the property zoning status (commercial/industrial) and the designation of this area of

Oakland as “Zone B – Unlikely to be used as a Drinking Water Resource (Water Board, 1999). Thus, while the Basin Plan considers all groundwater with potential for drinking water, the appropriate ESLs for the subject site are groundwater is not a likely drinking water resource.

- The receiving body for groundwater discharge is an estuary (San Francisco Bay).

The State of California has also promulgated drinking water standards (Maximum Contaminant Levels [MCLs]) for some of the site contaminants. Drinking water standards may also be utilized by regulatory agencies to evaluate the potential risk associated with groundwater contamination. For the site contaminants, MCLs are generally the same as the ESLs (except that there is no MCL for gasoline).

Once ESLs or drinking water standards are exceeded, the need for and/or type of additional investigative and corrective actions is generally driven by the potential risk associated with the contamination. Minimum regulatory site closure criteria generally applied to fuel leak cases where groundwater is impacted include:

- The contaminant source has been removed, including reasonably accessible contaminated soils that pose a long-term impact to groundwater.

This criterion has been met, with all soil sample results below their respective ESL in areas near the former waste oil and fuel USTs most likely to show high residual contamination.

- The extent of residual contamination has been fully characterized to obtain sufficient lithologic and hydrogeologic understanding (generally referred to as a Site Conceptual Model).

This criterion has been met with respect to the onsite residual contamination.

- Groundwater wells have been installed and are monitored periodically to evaluate groundwater contaminant concentrations and hydrochemical trends.

This criterion has been substantially met with the installation of the three monitoring wells and baseline monitoring onsite and the groundwater monitoring to date. Continued monitoring over one more calendar quarter, to achieve the minimal of four consecutive events, assuming the results are similar to what has been collected to date, should establish the hydrochemical and hydrologic trends.

- The stability of the contaminant plume has been evaluated to determine whether it is moving or increasing in concentration.

This criterion is currently been met to date by completing three of the four consecutive quarterly groundwater monitoring events to establish if there are any season effects or hydrochemical variations. To date the hydrochemical and hydrologic regime is stable and there is no definable contaminant plume. If similar results are found in the fourth consecutive quarter this criterion will be fully met.

- A determination has been made as to whether the residual contamination poses an unacceptable risk to sensitive receptors.

This criterion has been met. No fuel hydrocarbons exist offsite in concentrations that exceed ESLs, and the sensitive receptor/offsite conduit survey conducted as part of the current phase of work do not indicate the likelihood of such receptors.

GROUNDWATER SAMPLE ANALYTICAL METHODS

Groundwater samples were analyzed in accordance with the methods proposed in the SES technical workplan. Analytical methods included:

- Total volatile hydrocarbons – gasoline range (TVHg) BTEX, MTBE, ethyl tertiary-butyl ether (ETBE), diisopropyl ether (DIPE), tertiary-amyl methyl ether (TAME), and tertiary-butyl alcohol (TBA) by EPA Method 8260.
- Total extractable hydrocarbons – diesel range (TEHd), by EPA Method 8015C.

GROUNDWATER SAMPLE RESULTS

Tables 2 and 3 summarize the analytical results of the current monitoring event. Appendix B contains the certified analytical laboratory report and chain-of-custody record. Figure 5 depicts contaminant concentration in groundwater.

Groundwater samples collected from wells MW-1, MW-2, and MW-3 did not contain detectable concentrations of TVHg or TEHd. Wells MW-1 and MW-3 did not contain detectable concentrations of BTEX or fuel oxygenates. The groundwater sample from MW-2 contained 2.1 µg/L of DIPE, but did not contain detectable concentrations of BTEX.

Lack of detectable concentrations of TVHg, TEHd, BTEX and fuel oxygenates in all wells for the third consecutive (Fourth Quarter 2010), compare closely to the previous, second (Third Quarter 2010) sampling event in August 2010 with the only detection being DIPE in well MW-2 at 2.1µg/L for the current event, which is the same concentration as was detected for the Third Quarter sampling.

QUALITY CONTROL SAMPLE ANALYTICAL RESULTS

Laboratory QC samples (e.g., method blanks, matrix spikes, surrogate spikes) were analyzed by the laboratory in accordance with requirements of each analytical method. All laboratory QC sample results and sample holding times were within the acceptance limits of the methods (Appendix B).

Table 2
Groundwater Sample Analytical Results – November 17, 2010
Hydrocarbons, BTEX, and MTBE

Well	TVHg	TEHd	Benzene	Toluene	Ethyl-benzene	Total Xylenes	MTBE
MW-1	< 50	<50	<0.5	<0.5	<0.5	<0.5	<0.5
MW-2	< 50	<50	<0.5	<0.5	<0.5	<0.5	<0.5
MW-3	< 50	<50	<0.5	<0.5	<0.5	<0.5	<0.5
ESLs	100 / 210	100 / 210	1.0 / 46	150 / 650	40 / 130	20 / 100	5.0 / 1,800

Notes:

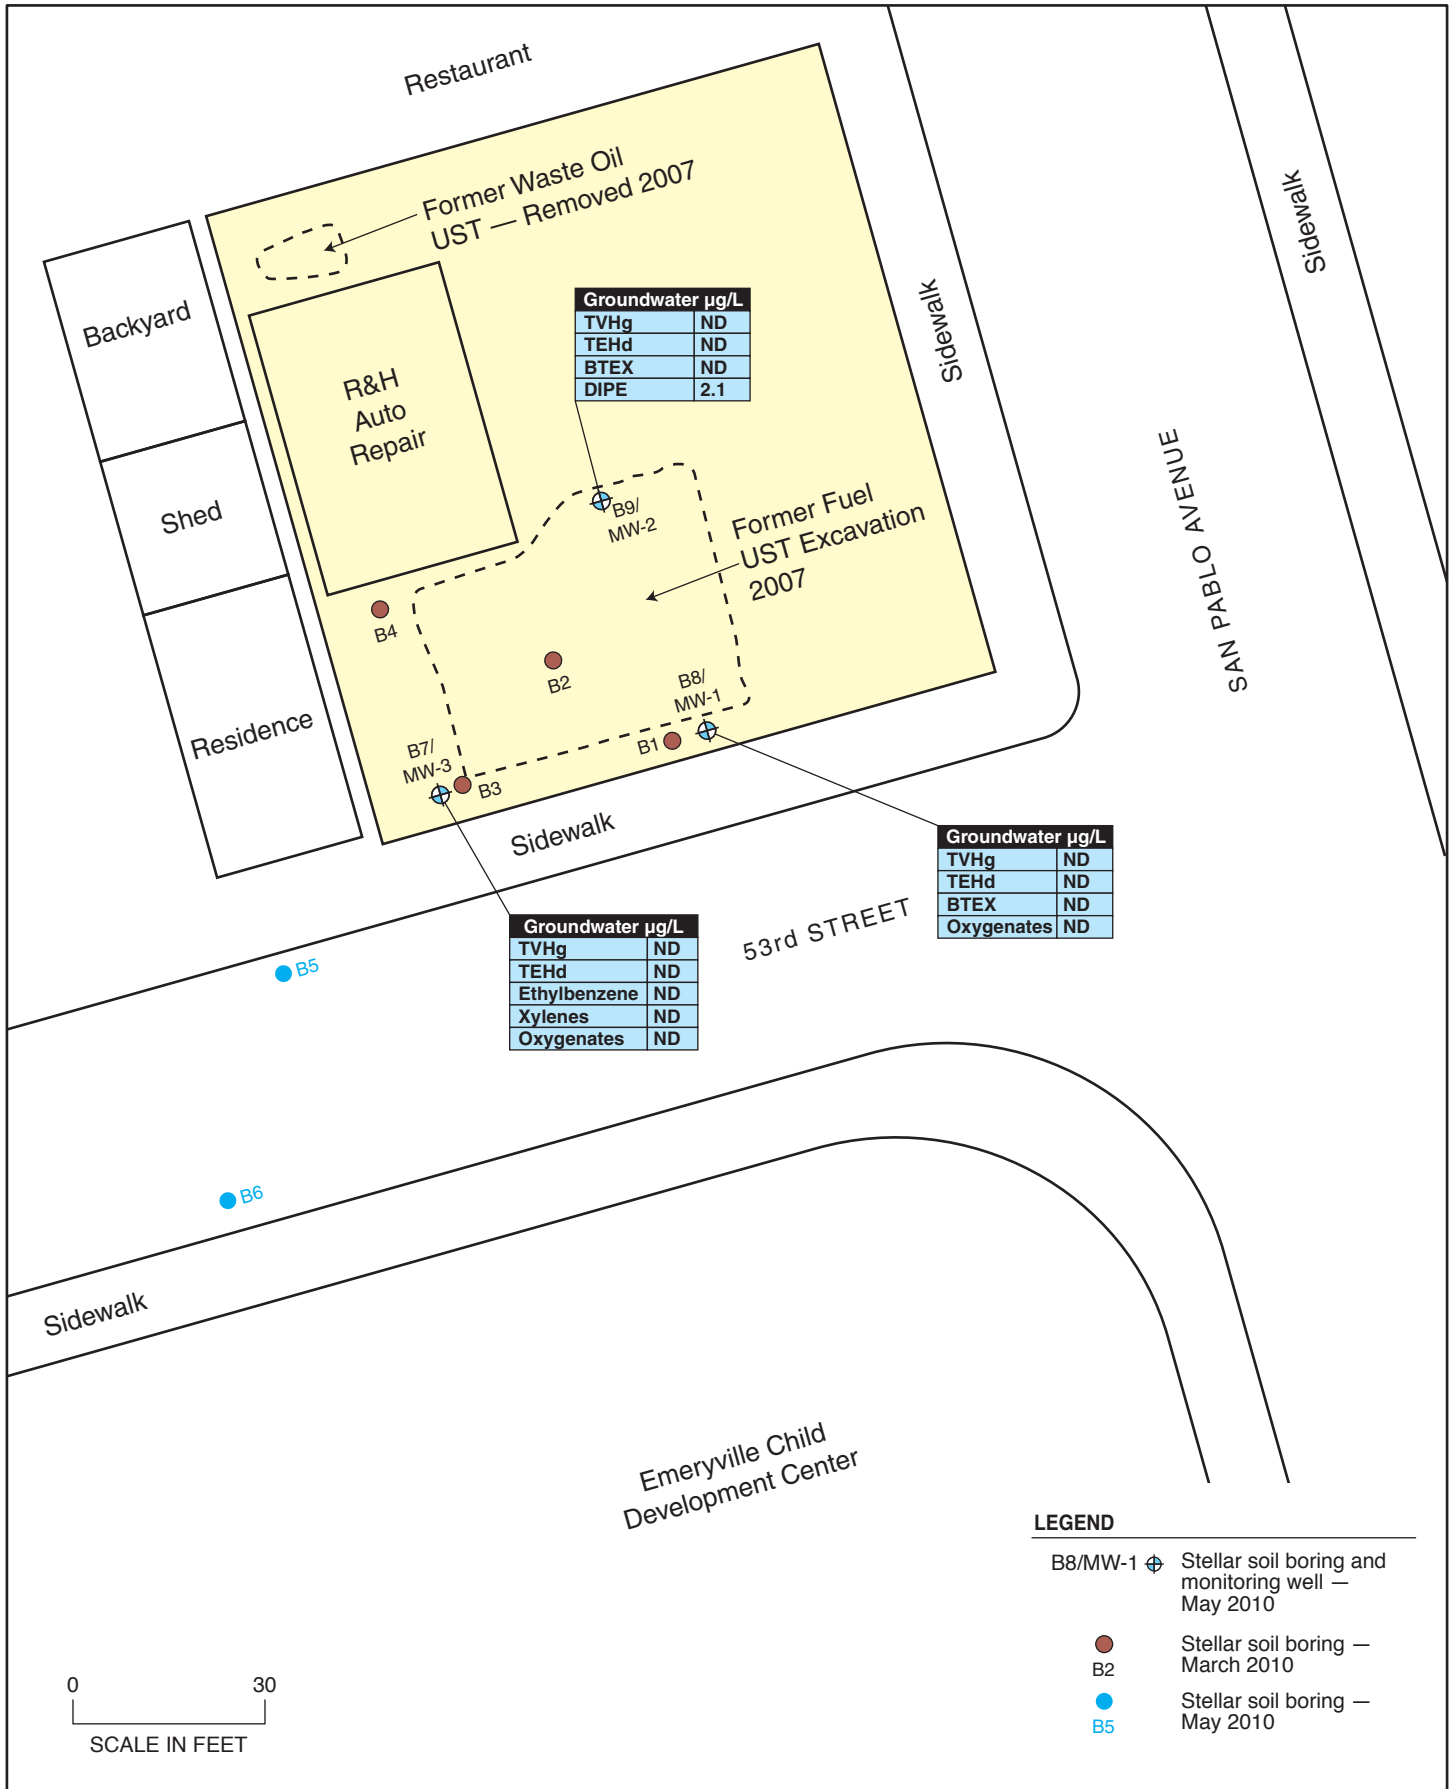
ESLs = Water Board Environmental Screening Levels for commercial/industrial sites where groundwater *is/is not* a potential drinking water resource
 MTBE = methyl *tertiary*-butyl ether; TEHd = total extractable hydrocarbons - diesel range; TVHg = total volatile hydrocarbons - gasoline range
 All concentrations are expressed in micrograms per liter (µg/L), equivalent to parts per billion (ppb).

Table 3
Groundwater Sample Analytical Results – November 17, 2010
Fuel Oxygenates




Well	EDBE	DIPE	TAME	TBA
MW-1	<0.5	<0.5	<0.5	< 2
MW-2	<0.5	2.1	<0.5	<2
MW-3	<0.5	<0.5	<0.5	<2
ESLs	0.5 / 690	NLP	NLP	12 / 18,000

Notes:

ESLs = Water Board Environmental Screening Levels for commercial/industrial sites where groundwater *is/is not* considered a drinking water resource.
 EDBE = ethyl tertiary-butyl ether; DIPE = diisopropyl ether; TAME = tertiary-amyl methyl ether; TBA = *tertiary*-butyl alcohol
 NA = not analyzed for this contaminant; NS = not sampled; NLP = no level published.
 All concentrations are expressed in micrograms per liter (µg/L), equivalent to parts per billion (ppb).



LEGEND

- B8/MW-1  Stellar soil boring and monitoring well — May 2010
- B2  Stellar soil boring — March 2010
- B5  Stellar soil boring — May 2010



CONTAMINANTS OF CONCERN IN MONITORING WELLS, NOVEMBER 17, 2010

5315 San Pablo Avenue
Oakland, CA

By: MJC

DECEMBER 2010

Figure 5



5.0 SUMMARY, CONCLUSIONS, AND PROPOSED ACTIONS

SUMMARY AND CONCLUSIONS

- The site has undergone site investigations and remediation since 2007 (SES has been involved since March 2010) to address soil and groundwater contamination associated with the former onsite UFSTs.
- The contaminant source has been removed, including reasonably accessible contaminated soils that pose a long-term impact to groundwater.
- A total of three groundwater monitoring/sampling events have been conducted in the three site wells between May 2010 and the current 4th Quarter event.
- Regional groundwater flow in the area of the property is approximately to the southwest, toward San Francisco Bay. The initial groundwater monitoring event conducted by Stellar Environmental on May 13, 2010, which used wells MW-1 through MW-3 as data points, demonstrated a southwesterly groundwater flow direction with a hydraulic gradient of approximately 0.01 feet/foot. The groundwater flow direction and gradient for the current monitoring event is generally consistent with the initial event and with the Third Quarter event.
- Lack of detectable concentrations of TVHg, TEHd, BTEX and fuel oxygenates in all wells for this third consecutive monitoring event (Q4-2010), compare closely to the previous (Q3-2010) sampling event in August 2010 with the only detection being DIPE in well MW-2 at 2.1µg/L for the current event which is the same concentration as was detected for the Third Quarter sampling.
- Based on the depth to groundwater and the maximum 8-foot depth of the located utilities determined during the March 2010 conduit survey, there does not appear to be any preferential pathways, downgradient wells or other sensitive receptors that could intersect site-sourced groundwater.
- No significant offsite impacts to soil or groundwater currently exist from the former site UST release. The 72 µg/L of TEHd reported in the May 2010 offsite grab-groundwater sample point across 53rd Street is below the ESL, likely reflecting site sourced contaminants attenuated with time.

- Should the next—fourth consecutive quarterly groundwater monitoring event—show similar data to the last three events, site closure criteria should be met, with the hydrochemical and hydrologic regime demonstrated to be stable with no definable contaminant plume.
- The site is not currently receiving reimbursements from the California Tank Fund.

PROPOSED ACTIONS

The Responsible Party proposes to implement the following actions to address regulatory concerns:

- Provide this report to the ACEH and discuss strategies to move the site toward regulatory closure.
- Required Electronic Data Format uploads should continued to be made to the GeoTracker database, and electronic copies of technical reports should be uploaded to ACEH's ftp system.
- Consider placing asphalt or pavement over the former UST excavation area. This area is currently surfaced with drain rock, which provides no protection against automotive-based hydrocarbon spills that commonly occur at auto repair shops. Such spills can be easily transported to the subsurface by rainwater infiltration through an unsealed surface.
- Apply to the State Tank Fund to determine eligibility for reimbursements.
- Conduct a fourth consecutive quarterly groundwater monitoring event (February 2011) to meet the criteria of evaluation of seasonal variations and confirm the hydrochemical and hydrologic trends.
- If the fourth consecutive quarterly groundwater monitoring event shows similar data to that collected to date apply for regulatory site closure through ACEH.

7.0 REFERENCES AND BIBLIOGRAPHY

AEI Consultants, 2008. Underground Storage Tank Removal Final Report, 5315 San Pablo Avenue, Oakland, California. February 19.

AEI Consultants, 2008b. Work Plan – Soil and Groundwater Investigation, 5315 San Pablo Avenue, Oakland, California. October 31.

Alameda County Health Care Services Agency, 2009. Fuel Leak Case # RO0002965 and GeoTracker Global ID T0619704141, R&H Auto Repair, 5315 San Pablo Avenue, Oakland, California, 94608. February 20.

Lawrence Livermore National Laboratory, 1995, Rice et al.. Recommendations to Improve the Cleanup Process for California's Leaking Underground Fuel Tanks.

Regional Water Quality Control Board (Water Board), 1999. East Bay Plain Groundwater Basin Beneficial Use Evaluation Report – Alameda and Contra Costa Counties. June.

Regional Water Quality Control Board (Water Board), 2007. Screening for Environmental Concerns at Sites with Contaminated Soil and Groundwater. November.

State Water Resources Control Board, 1989. Leaking Underground Fuel Tank Field Manual. October

Stellar Environmental Solutions, Inc., 2010. Limited Phase II Site Investigation Report, 5315 San Pablo Avenue, Oakland, California. March 28.

Stellar Environmental Solutions, Inc., 2010. Well Installation Report and Preferential Pathway Study, 5315 San Pablo Avenue, Oakland, California. June 15.

Stellar Environmental Solutions, Inc., 2010. Third Quarter Groundwater Monitoring Report, 5315 San Pablo Avenue, Oakland, California. August 26.

8.0 LIMITATIONS

This report has been prepared for the use of the R&H Auto Repair property owners, members, property manager, and tenants, and all of their authorized representatives. The information presented in this report is based on a review of site-specific documents provided by the property owner and its agents (e.g., historical environmental assessments and monitoring) and communication with the regulatory agencies. This report has been prepared in accordance with generally accepted methodologies and standards of practice of the area. The personnel performing this assessment are qualified to perform such investigations and have accurately reported the information available, but cannot attest to the validity of that information. No warranty, expressed or implied, is made as to the findings included in the report.

The findings of this report are valid as of the date of this report. Subject property conditions may change with the passage of time, natural processes, or human intervention, which can invalidate the findings and conclusions presented in this report. As such, this report should be updated as needed with monitoring reports, inspection reports, contact information, and monitoring schedules.

APPENDIX A

Current Event Groundwater Monitoring Field Records

WELL MONITORING DATA SHEET

Project #: <u>2010-6</u>	Client: <u>Grewel</u>
Sampler: <u>S Bittman</u>	Start Date: <u>11-17-10</u>
Well I.D.: <u>MW-3</u>	Well Diameter: (circle one) 2 3 4 6 <u>⑤</u>
Total Well Depth: Before <u>25'</u> After <u>25'</u>	Depth to Water: Before <u>11.60</u> After <u>13.48</u>
Depth to Free Product: <u>0</u>	Thickness of Free Product (feet): <u>0</u>
Measurements referenced to: <u>PVC</u> <u>Grada</u> Other:	

Well Diameter	VCF	Well Diameter	VCF
1"	0.04	6"	1.47
2"	0.16	8"	2.61
3"	0.37	10"	4.08
4"	0.65	12"	5.87
5"	1.02	16"	10.43

<u>0.53</u>	x	<u>5</u>	=	<u>2.7</u>
1 Case Volume		Specified Volumes		gallons

Purging: Bailer Disposable Bailer Middleburg Electric Submersible Extraction Pump Other <u>peristaltic pump</u>	Sampling: Bailer Disposable Bailer Extraction Port Other <u>peristaltic pump</u>
---	--

TIME	TEMP. (F)	pH	COND.	TURBIDITY:	VOLUME REMOVED:	OBSERVATIONS:
<u>1130</u>				<u>Clear</u>	<u>0</u>	<u>Start</u>
<u>1145</u>				<u>Clear</u>	<u>2.7g</u>	<u>no odor</u>

Did Well Dewater? no If yes, gals. Gallons Actually Evacuated: 2.7

Sampling Time: 1200 Sampling Date: 11-17-10

Sample I.D.: MW-3 Laboratory: Mc Campbell

Analyzed for: (Circle) TPH-G BTEX TPH-D OTHER: oxy

Duplicate I.D.: 0 Cleaning Blank I.D.: 0

Analyzed for: (Circle) TPH-G BTEX TPH-D OTHER:

WELL MONITORING DATA SHEET

Project #: 2010-6	Client: Grewel
Sampler: S Bittman	Start Date: 12-17-10
Well I.D.: MW-2	Well Diameter: (circle one) 2 3 4 6 <u>12</u>
Total Well Depth: Before 25' After 25'	Depth to Water: Before 12.32' After 17.2'
Depth to Free Product: 12	Thickness of Free Product (feet): 0
Measurements referenced to: <u>PVC</u> Grade Other:	

Well Diameter	VCF	Well Diameter	VCF
1"	0.04	6"	1.47
2"	0.16	8"	2.61
3"	0.37	10"	4.08
4"	0.65	12"	5.87
5"	1.02	16"	10.43

<u>0.51 gal</u>	x	<u>5</u>	=	<u>2.5</u>
1 Case Volume		Specified Volumes		gallons

Purging: Bailer Disposable Bailer Middleburg Electric Submersible Extraction Pump Other <u>peristaltic pump</u>	Sampling: Bailer Disposable Bailer Extraction Port Other <u>peristaltic pump</u>
--	---

TIME	TEMP. (F)	pH	COND.	TURBIDITY:	VOLUME REMOVED:	OBSERVATIONS:
1020				Clear	0	Start
1037				Clear	2.5g	Dry

Did Well Dewater? Yes If yes, gals. 2.5 Gallons Actually Evacuated: 2.5

Sampling Time: 1050 - 17.2' DTW Sampling Date: 11-17-10

Sample I.D.: MW-2 Laboratory: McC Campbell

Analyzed for: TPH-G BTEX TPH-D OTHER: Oxy
 (Circle)

Duplicate I.D.: ~~0~~ Cleaning Blank I.D.: ~~0~~

Analyzed for: TPH-G BTEX TPH-D OTHER:
 (Circle)

WELL MONITORING DATA SHEET

Project #: 2010-6	Client: Grewel
Sampler: S Bittman	Start Date: 11-17-10
Well I.D.: MW-1	Well Diameter: (circle one) 2 3 4 6 <u>12</u>
Total Well Depth: Before 25' After 25'	Depth to Water: Before 12.00 After 15.63'
Depth to Free Product: <u>0</u>	Thickness of Free Product (feet): <u>0</u>
Measurements referenced to: <u>PVC</u> <u>Grade</u> Other:	

Well Diameter	VCF	Well Diameter	VCF
1"	0.04	6"	1.47
2"	0.16	8"	2.61
3"	0.37	10"	4.08
4"	0.65	12"	5.87
5"	1.02	16"	10.43

<u>0.52</u>	\times	<u>5</u>	$=$	<u>2.6</u>
1 Case Volume		Specified Volumes		gallons

Purging: Bailer Disposable Bailer Middleburg Electric Submersible Extraction Pump Other <u>Peristaltic Pump</u>	Sampling: Bailer Disposable Bailer Extraction Port Other <u>peristaltic pump</u>
--	---

TIME	TEMP. (F)	pH	COND.	TURBIDITY:	VOLUME REMOVED:	OBSERVATIONS:
1057				Clear	<u>0</u>	start
1110				Clear	2.6g	no odor

Did Well Dewater? NO If yes, gals. Gallons Actually Evacuated: 2.6

Sampling Time: 1120 Sampling Date: 11-17-10

Sample I.D.: MW-1 Laboratory: Mc Campbell

Analyzed for: TPH-G BTEX TPH-D OTHER: ORY

Duplicate I.D.: Cleaning Blank I.D.:

Analyzed for: TPH-G BTEX TPH-D OTHER:

APPENDIX B

Current Event Analytical Laboratory Report and Chain-of-Custody Record



McC Campbell Analytical, Inc.

"When Quality Counts"

1534 Willow Pass Road, Pittsburg, CA 94565-1701
Web: www.mcccampbell.com E-mail: main@mcccampbell.com
Telephone: 877-252-9262 Fax: 925-252-9269

Stellar Environmental Solutions 2198 Sixth St. #201 Berkeley, CA 94710	Client Project ID: #2010-06; R & H Auto	Date Sampled: 11/17/10
		Date Received: 11/17/10
	Client Contact: Steve Bittman	Date Reported: 11/24/10
	Client P.O.:	Date Completed: 11/24/10

WorkOrder: 1011518

November 24, 2010

Dear Steve:

Enclosed within are:

- 1) The results of the **3** analyzed samples from your project: **#2010-06; R & H Auto**,
- 2) A QC report for the above samples,
- 3) A copy of the chain of custody, and
- 4) An invoice for analytical services.

All analyses were completed satisfactorily and all QC samples were found to be within our control limits.

If you have any questions or concerns, please feel free to give me a call. Thank you for choosing

McC Campbell Analytical Laboratories for your analytical needs.

Best regards,

Angela Rydelius
Laboratory Manager
McC Campbell Analytical, Inc.

Chain of Custody Record

Lab job no. 1011518

Laboratory McC Campbell Analytical Method of Shipment Courrier
 Address 1534 Willow Park Rd Shipment No. _____
Pittsburg, CA 94565 Airbill No. _____
877-282-9262 Cooler No. _____
 Project Owner _____ Project Manager J. Bittman
 Site Address 5315 San Pablo Ave Telephone No. 510.644-3123
Oakland CA Fax No. _____
 Project Name RdH Auto Samplers: (Signature) St Bittman
 Project Number 2010-06

Date _____
 Page 1 of 1

Filtered	No. of Containers	Analysis Required										Remarks		
TPHS, BTEX, OxyS by 8260	TEHA													

Field Sample Number	Date	Time	Sample Type	Type/Size of Container	Preservation								
					Cooler	Chemical							
(+) MW-1	11-17-10		W	40ml VOA	Y	HCl	2	X					
MW-1			W	Amber L	Y	Ø	1	X					
(+) MW-2			W	40ml VOA	Y	HCl	2	X					
MW-2			W	Amber L	Y	Ø	1	X					
MW-3			W	40ml VOA	Y	HCl	2	X					
+ MW-3	11-17-10		W	Amber L	Y	Ø	1	X					

Relinquished by: <u>St Bittman</u> Signature Printed: <u>Steve Bittman</u> Company: <u>SES</u>	Date: <u>11-17-10</u> Time: <u>2:30</u>	Received by: <u>Rob Pringle</u> Signature Printed: <u>Rob Pringle</u> Company: <u>McC Campbell</u>	Date: <u>11/17/10</u> Time: <u>11:31</u>	Relinquished by: <u>Rob Pringle</u> Signature Printed: <u>Rob Pringle</u> Company: <u>McC Campbell</u>	Date: <u>11/17/10</u> Time: <u>14:15</u>	Received by: <u>Liz Vall</u> Signature Printed: <u>Melissa Walker</u> Company: <u>MAI</u>	Date: <u>11/17/10</u> Time: <u>14:15</u>
Turnaround Time: <u>Normal 5 Day</u>				Comments: _____			

ICE / t° Stc
 GOOD CONDITION APPROPRIATE
 HEAD SPACE ABSENT CONTAINERS
 DECHLORINATED IN LAB _____ PRESERVED IN LAB _____
 PRESERVATION VOAS O & G METALS OTHER

McC Campbell Analytical, Inc.



1534 Willow Pass Rd
Pittsburg, CA 94565-1701
(925) 252-9262

CHAIN-OF-CUSTODY RECORD

WorkOrder: 1011518

ClientCode: SESB

WaterTrax
 WriteOn
 EDF
 Excel
 Fax
 Email
 HardCopy
 ThirdParty
 J-flag

Report to:	Steve Bittman	Email: sbittman@stellar-environmental.com,inter	Bill to:	Accounts Payable	Requested TAT:	5 days
	Stellar Environmental Solutions	cc:		Stellar Enviormental Solutions	Date Received:	11/17/2010
	2198 Sixth St. #201	PO:		2198 Sixth St. #201	Date Printed:	11/17/2010
	Berkeley, CA 94710	ProjectNo: #2010-06; R & H Auto		Berkeley, CA 94710		
	(510) 612-8751 FAX (510) 644-3859					

Lab ID	Client ID	Matrix	Collection Date	Hold	Requested Tests (See legend below)												
					1	2	3	4	5	6	7	8	9	10	11	12	
1011518-001	MW-1	Water	11/17/2010	<input type="checkbox"/>	A	B											
1011518-002	MW-2	Water	11/17/2010	<input type="checkbox"/>	A	B											
1011518-003	MW-3	Water	11/17/2010	<input type="checkbox"/>	A	B											

Test Legend:

1	GAS8260_W	2	TPH(D)_W	3		4		5	
6		7		8		9		10	
11		12							

The following SamplIDs: 001A, 002A, 003A contain testgroup.

Prepared by: Melissa Valles

Comments:

NOTE: Soil samples are discarded 60 days after results are reported unless other arrangements are made (Water samples are 30 days).
Hazardous samples will be returned to client or disposed of at client expense.



Sample Receipt Checklist

Client Name: **Stellar Environmental Solutions**

Date and Time Received: **11/17/2010 4:28:46 PM**

Project Name: **#2010-06; R & H Auto**

Checklist completed and reviewed by: **Melissa Valles**

WorkOrder N°: **1011518** Matrix Water

Carrier: Rob Pringle (MAI Courier)

Chain of Custody (COC) Information

- Chain of custody present? Yes No
- Chain of custody signed when relinquished and received? Yes No
- Chain of custody agrees with sample labels? Yes No
- Sample IDs noted by Client on COC? Yes No
- Date and Time of collection noted by Client on COC? Yes No
- Sampler's name noted on COC? Yes No

Sample Receipt Information

- Custody seals intact on shipping container/cooler? Yes No NA
- Shipping container/cooler in good condition? Yes No
- Samples in proper containers/bottles? Yes No
- Sample containers intact? Yes No
- Sufficient sample volume for indicated test? Yes No

Sample Preservation and Hold Time (HT) Information

- All samples received within holding time? Yes No
 - Container/Temp Blank temperature Cooler Temp: 5.6°C NA
 - Water - VOA vials have zero headspace / no bubbles? Yes No No VOA vials submitted
 - Sample labels checked for correct preservation? Yes No
 - Metal - pH acceptable upon receipt (pH<2)? Yes No NA
 - Samples Received on Ice? Yes No
- (Ice Type: WET ICE)

* NOTE: If the "No" box is checked, see comments below.

Client contacted:

Date contacted:

Contacted by:

Comments:



McC Campbell Analytical, Inc.

"When Quality Counts"

1534 Willow Pass Road, Pittsburg, CA 94565-1701
Web: www.mcccampbell.com E-mail: main@mcccampbell.com
Telephone: 877-252-9262 Fax: 925-252-9269

Stellar Environmental Solutions 2198 Sixth St. #201 Berkeley, CA 94710	Client Project ID: #2010-06; R & H Auto	Date Sampled: 11/17/10
		Date Received: 11/17/10
	Client Contact: Steve Bittman	Date Extracted: 11/19/10
	Client P.O.:	Date Analyzed 11/19/10

TPH(g) by Purge & Trap and GC/MS*

Extraction method SW5030B

Analytical methods SW8260B

Work Order: 1011518

Lab ID	Client ID	Matrix	TPH(g)	DF	% SS	Comments
001A	MW-1	W	ND	1	105	
002A	MW-2	W	ND	1	105	
003A	MW-3	W	ND	1	103	

Reporting Limit for DF =1; ND means not detected at or above the reporting limit	W	50	µg/L
	S	NA	NA

* water and vapor samples are reported in µg/L, soil/sludge/solid samples in mg/kg, product/oil/non-aqueous liquid samples and all TCLP & SPLP extracts are reported in mg/L, wipe samples in µg/wipe.

ND means not detected above the reporting limit/method detection limit; N/A means analyte not applicable to this analysis.

surrogate diluted out of range or coelutes with another peak; &) low surrogate due to matrix interference.

%SS = Percent Recovery of Surrogate Standard
DF = Dilution Factor



McC Campbell Analytical, Inc.

"When Quality Counts"

1534 Willow Pass Road, Pittsburg, CA 94565-1701
Web: www.mcccampbell.com E-mail: main@mcccampbell.com
Telephone: 877-252-9262 Fax: 925-252-9269

Stellar Environmental Solutions 2198 Sixth St. #201 Berkeley, CA 94710	Client Project ID: #2010-06; R & H Auto	Date Sampled: 11/17/10
		Date Received: 11/17/10
	Client Contact: Steve Bittman	Date Extracted: 11/19/10
	Client P.O.:	Date Analyzed: 11/19/10

Oxygenates, MBTEX & Lead Scavengers by GC/MS*

Extraction Method: SW5030B

Analytical Method: SW8260B

Work Order: 1011518

Lab ID	1011518-001A	1011518-002A	1011518-003A		Reporting Limit for DF =1	
Client ID	MW-1	MW-2	MW-3			
Matrix	W	W	W			
DF	1	1	1			

Compound	Concentration				ug/kg	ug/L
	tert-Amyl methyl ether (TAME)	ND	ND	ND		NA
Benzene	ND	ND	ND		NA	0.5
t-Butyl alcohol (TBA)	ND	ND	ND		NA	2.0
Diisopropyl ether (DIPE)	ND	2.1	ND		NA	0.5
Ethylbenzene	ND	ND	ND		NA	0.5
Ethyl tert-butyl ether (ETBE)	ND	ND	ND		NA	0.5
Methyl-t-butyl ether (MTBE)	ND	ND	ND		NA	0.5
Toluene	ND	ND	ND		NA	0.5
Xylenes	ND	ND	ND		NA	0.5

Surrogate Recoveries (%)

%SS1:	109	107	106	
%SS2:	97	98	97	

Comments

* water and vapor samples are reported in µg/L, soil/sludge/solid samples in mg/kg, product/oil/non-aqueous liquid samples and all TCLP & SPLP extracts are reported in mg/L, wipe samples in µg/wipe.

ND means not detected above the reporting limit/method detection limit; N/A means analyte not applicable to this analysis.

surrogate diluted out of range or coelutes with another peak; &) low surrogate due to matrix interference.

%SS = Percent Recovery of Surrogate Standard

DF = Dilution Factor



McC Campbell Analytical, Inc.

"When Quality Counts"

1534 Willow Pass Road, Pittsburg, CA 94565-1701
Web: www.mccampbell.com E-mail: main@mccampbell.com
Telephone: 877-252-9262 Fax: 925-252-9269

Stellar Environmental Solutions 2198 Sixth St. #201 Berkeley, CA 94710	Client Project ID: #2010-06; R & H Auto	Date Sampled: 11/17/10
		Date Received: 11/17/10
	Client Contact: Steve Bittman	Date Extracted: 11/17/10
	Client P.O.:	Date Analyzed 11/21/10-11/23/10

Total Extractable Petroleum Hydrocarbons*

Extraction method SW3510C

Analytical methods: SW8015B

Work Order: 1011518

Lab ID	Client ID	Matrix	TPH-Diesel (C10-C23)	DF	% SS	Comments
1011518-001B	MW-1	W	ND	1	114	
1011518-002B	MW-2	W	ND	1	118	
1011518-003B	MW-3	W	ND	1	98	

Reporting Limit for DF =1; ND means not detected at or above the reporting limit	W	50	µg/L
	S	NA	NA

* water samples are reported in ug/L, wipe samples in µg/wipe, soil/solid/sludge samples in mg/kg, product/oil/non-aqueous liquid samples in mg/L, and all DISTLC / STLC / SPLP / TCLP extracts are reported in µg/L.

cluttered chromatogram resulting in coeluted surrogate and sample peaks, or; surrogate peak is on elevated baseline, or; surrogate has been diminished by dilution of original extract.

%SS = Percent Recovery of Surrogate Standard. DF = Dilution Factor

+The following descriptions of the TPH chromatogram are cursory in nature and McC Campbell Analytical is not responsible for their interpretation:



QC SUMMARY REPORT FOR SW8260B

W.O. Sample Matrix: Water

QC Matrix: Water

BatchID: 54457

WorkOrder 1011518

EPA Method SW8260B		Extraction SW5030B							Spiked Sample ID: 1011451-001A			
Analyte	Sample	Spiked	MS	MSD	MS-MSD	LCS	LCSD	LCS-LCSD	Acceptance Criteria (%)			
	µg/L	µg/L	% Rec.	% Rec.	% RPD	% Rec.	% Rec.	% RPD	MS / MSD	RPD	LCS/LCSD	RPD
tert-Amyl methyl ether (TAME)	ND	10	92.5	91.5	1.13	82.3	83.3	1.22	70 - 130	30	70 - 130	30
Benzene	ND	10	104	103	0.379	109	112	2.21	70 - 130	30	70 - 130	30
t-Butyl alcohol (TBA)	ND	50	101	103	1.82	74.5	74.9	0.516	70 - 130	30	70 - 130	30
1,2-Dibromoethane (EDB)	ND	10	103	102	0.868	90	92.5	2.82	70 - 130	30	70 - 130	30
1,2-Dichloroethane (1,2-DCA)	11	10	99.5	101	0.559	97.8	97.4	0.354	70 - 130	30	70 - 130	30
Diisopropyl ether (DIPE)	2.2	10	104	105	0.570	107	109	1.91	70 - 130	30	70 - 130	30
Ethyl tert-butyl ether (ETBE)	ND	10	102	100	1.21	98.2	99.3	1.12	70 - 130	30	70 - 130	30
Methyl-t-butyl ether (MTBE)	ND	10	118	117	0.851	106	107	0.776	70 - 130	30	70 - 130	30
Toluene	ND	10	109	108	0.376	106	108	1.94	70 - 130	30	70 - 130	30
%SS1:	109	25	93	94	0.332	104	105	0.461	70 - 130	30	70 - 130	30
%SS2:	95	25	100	100	0	102	103	0.795	70 - 130	30	70 - 130	30

All target compounds in the Method Blank of this extraction batch were ND less than the method RL with the following exceptions:
NONE

BATCH 54457 SUMMARY

Lab ID	Date Sampled	Date Extracted	Date Analyzed	Lab ID	Date Sampled	Date Extracted	Date Analyzed
1011518-001A	11/17/10	11/19/10	11/19/10 1:23 AM	1011518-002A	11/17/10	11/19/10	11/19/10 2:05 AM
1011518-003A	11/17/10	11/19/10	11/19/10 2:46 AM				

MS = Matrix Spike; MSD = Matrix Spike Duplicate; LCS = Laboratory Control Sample; LCSD = Laboratory Control Sample Duplicate; RPD = Relative Percent Deviation.

% Recovery = 100 * (MS-Sample) / (Amount Spiked); RPD = 100 * (MS - MSD) / ((MS + MSD) / 2).

MS / MSD spike recoveries and / or %RPD may fall outside of laboratory acceptance criteria due to one or more of the following reasons: a) the sample is inhomogenous AND contains significant concentrations of analyte relative to the amount spiked, or b) the spiked sample's matrix interferes with the spike recovery.

N/A = not enough sample to perform matrix spike and matrix spike duplicate.

NR = analyte concentration in sample exceeds spike amount for soil matrix or exceeds 2x spike amount for water matrix or sample diluted due to high matrix or analyte content.

Laboratory extraction solvents such as methylene chloride and acetone may occasionally appear in the method blank at low levels.



QC SUMMARY REPORT FOR SW8015B

W.O. Sample Matrix: Water

QC Matrix: Water

BatchID: 54525

WorkOrder 1011518

EPA Method SW8015B		Extraction SW3510C							Spiked Sample ID: N/A			
Analyte	Sample	Spiked	MS	MSD	MS-MSD	LCS	LCSD	LCS-LCSD	Acceptance Criteria (%)			
	µg/L	µg/L	% Rec.	% Rec.	% RPD	% Rec.	% Rec.	% RPD	MS / MSD	RPD	LCS/LCSD	RPD
TPH-Diesel (C10-C23)	N/A	1000	N/A	N/A	N/A	116	116	0	N/A	N/A	70 - 130	30
%SS:	N/A	625	N/A	N/A	N/A	117	117	0	N/A	N/A	70 - 130	30

All target compounds in the Method Blank of this extraction batch were ND less than the method RL with the following exceptions:
NONE

BATCH 54525 SUMMARY

Lab ID	Date Sampled	Date Extracted	Date Analyzed	Lab ID	Date Sampled	Date Extracted	Date Analyzed
1011518-001B	11/17/10	11/17/10	11/21/10 7:25 PM	1011518-002B	11/17/10	11/17/10	11/21/10 3:52 PM
1011518-003B	11/17/10	11/17/10	11/23/10 7:12 AM				

MS = Matrix Spike; MSD = Matrix Spike Duplicate; LCS = Laboratory Control Sample; LCSD = Laboratory Control Sample Duplicate; RPD = Relative Percent Deviation.

% Recovery = 100 * (MS-Sample) / (Amount Spiked); RPD = 100 * (MS - MSD) / ((MS + MSD) / 2).

MS / MSD spike recoveries and / or %RPD may fall outside of laboratory acceptance criteria due to one or more of the following reasons: a) the sample is inhomogenous AND contains significant concentrations of analyte relative to the amount spiked, or b) the spiked sample's matrix interferes with the spike recovery.

N/A = not enough sample to perform matrix spike and matrix spike duplicate.

NR = analyte concentration in sample exceeds spike amount for soil matrix or exceeds 2x spike amount for water matrix or sample diluted due to high matrix or analyte content.