


*See installation*

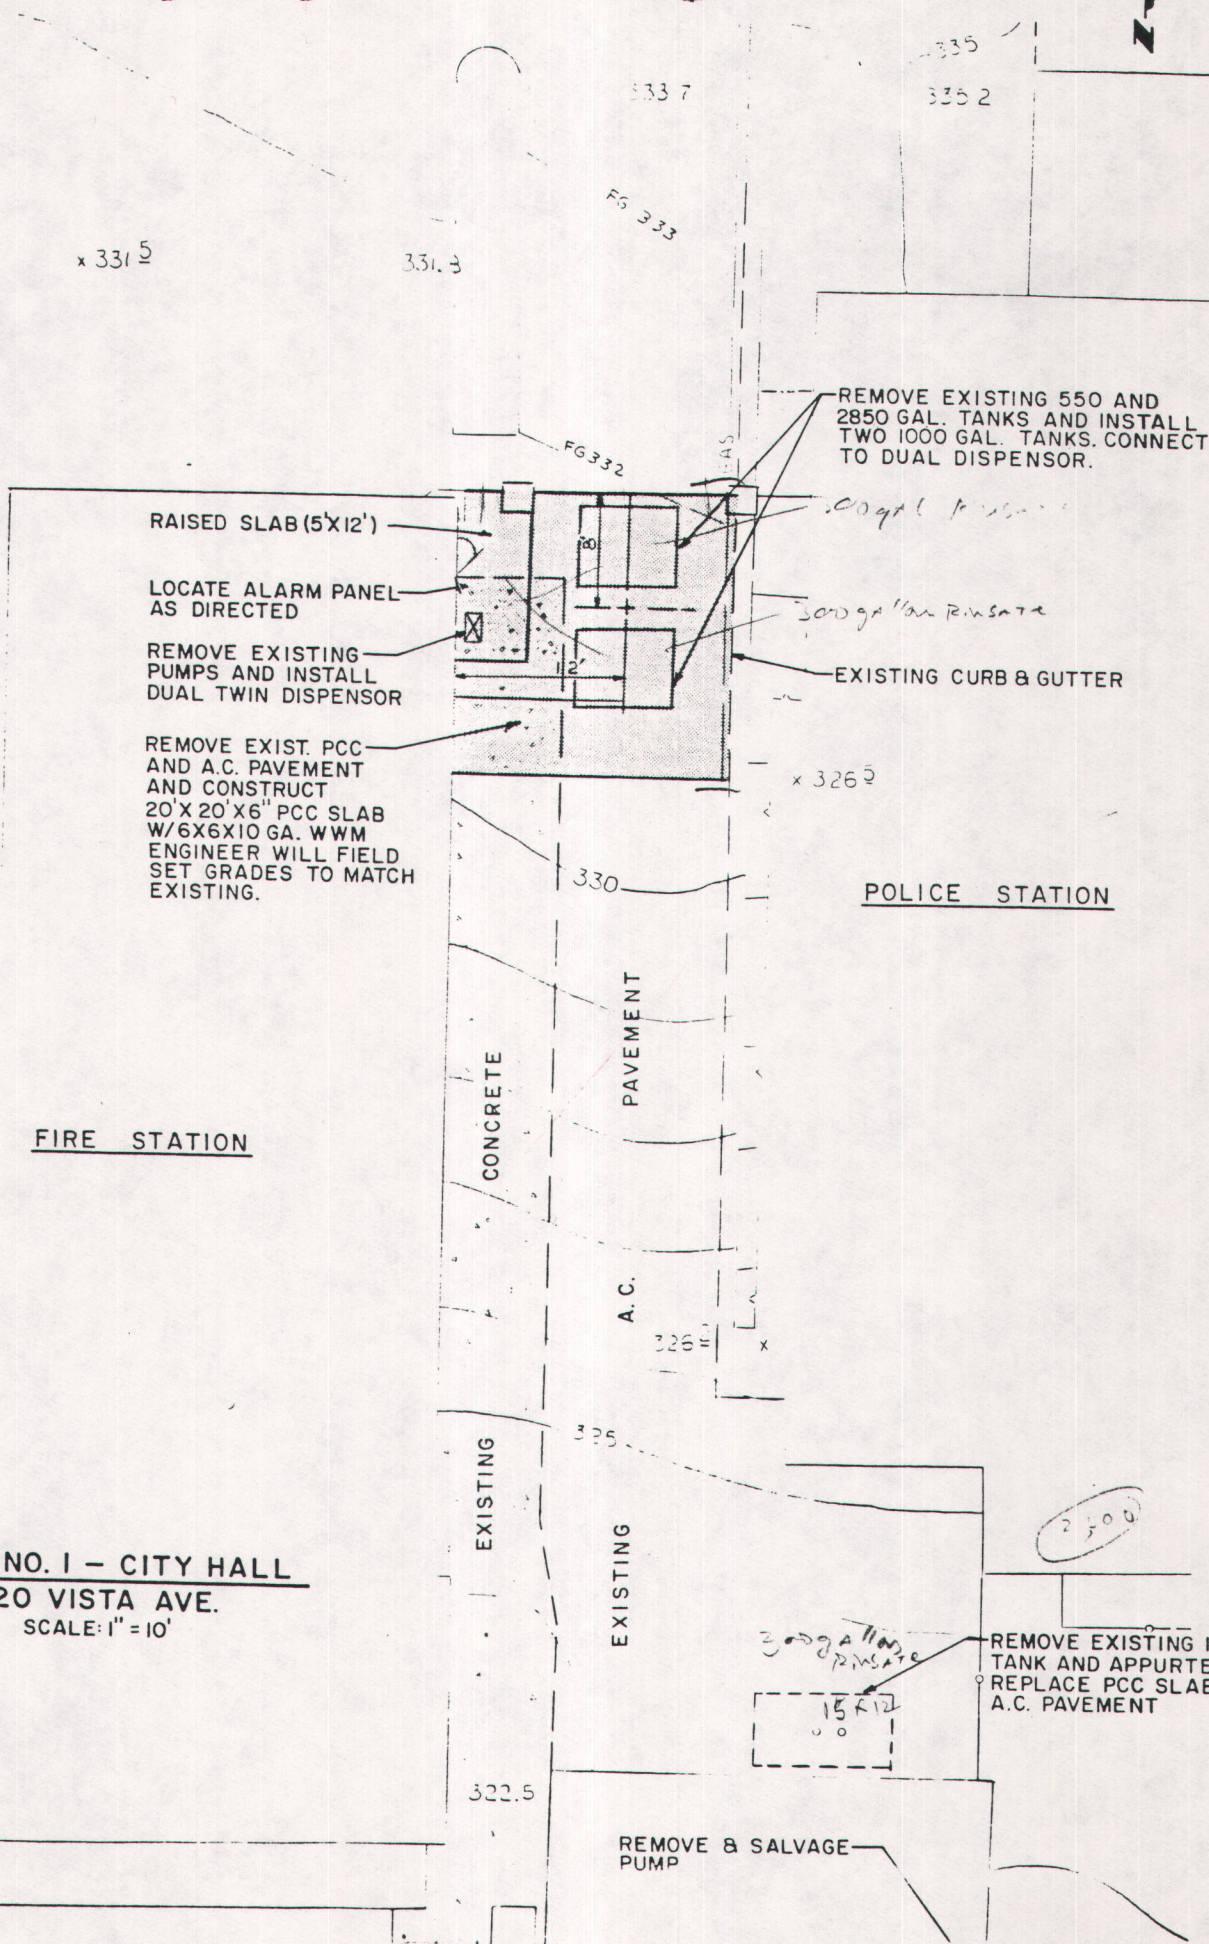

**SITE NO. 1 - CITY HALL**  
**120 VISTA AVE.**  
SCALE: 1" = 10'

REMOVE EXISTING 1000 GAL. TANK AND APPURTENANCES. REPLACE PCC SLAB WITH 6" A.C. PAVEMENT

REMOVE & SALVAGE PUMP