

From: [Detterman, Karel, Env. Health](#)
To: "Robert Kitay"
Cc: [Mark Elliott](#); [Dave Allen](#)
Subject: RE: Fuel Leak Case RO3159 and GeoTracker Global ID Number T10000006491 - Roofing Facility, 745 Kevin Court, Oakland, CA 94621
Date: Tuesday, January 05, 2016 2:26:58 PM

Hello Robert:

Thank you for submitting the revised soil boring location figure as requested in Alameda County Environmental Health's (ACEH's) December 23, 2015 Directive Letter. The three revised soil boring locations appear acceptable as the first round of "step out" borings to define the lateral and vertical contaminant extent in the vicinity of the former UST. Depending of the results of the first round, if subsequent rounds of "step out" soil borings are needed, please submit a draft figure showing the additional proposed boring locations to me by e-mail for review, comment, and approval.

Sincerely,

Karel Detterman, PG
Hazardous Materials Specialist
Alameda County Environmental Health
1131 Harbor Bay Parkway
Alameda, CA 94502
Direct: 510.567.6708
Fax: 510.337.9335
Email: karel.detterman@acgov.org

PDF copies of case files can be downloaded at:

<http://www.acgov.org/aceh/lop/ust.htm>

From: Robert Kitay [mailto:rkitay@aquascienceengineers.com]
Sent: Monday, January 04, 2016 11:36 AM
To: Detterman, Karel, Env. Health
Cc: Mark Elliott; Dave Allen
Subject: Re: Fuel Leak Case RO3159 and GeoTracker Global ID Number T10000006491 - Roofing Facility, 745 Kevin Court, Oakland, CA 94621

Hi Karel -

Attached are revised proposed boring locations. Please call me to discuss if you have something else in mind.

Robert Kitay
Aqua Science Engineers
(925) 413-8604

From: "Detterman, Karel, Env. Health" <Karel.Detterman@acgov.org>
Date: Thursday, December 31, 2015 at 4:40 PM

To: Robert Kitay <rkitay@aquascienceengineers.com>

Subject: FW: Fuel Leak Case RO3159 and GeoTracker Global ID Number T10000006491 - Roofing Facility, 745 Kevin Court, Oakland, CA 94621

Hello Robert:

Please e-mail me your questions regarding the figure preparation and I will respond next week.

Thank you,

Karel Detterman, PG
Hazardous Materials Specialist
Alameda County Environmental Health
1131 Harbor Bay Parkway
Alameda, CA 94502
Direct: 510.567.6708
Fax: 510.337.9335
Email: karel.detterman@acgov.org

PDF copies of case files can be downloaded at:

<http://www.acgov.org/aceh/lop/ust.htm>

From: Detterman, Karel, Env. Health
Sent: Wednesday, December 23, 2015 4:39 PM
To: 'Mark Elliott'
Cc: Dave Allen; Roe, Dilan, Env. Health; dehloptoxic, Env. Health
Subject: Fuel Leak Case RO3159 and GeoTracker Global ID Number T10000006491 - Roofing Facility, 745 Kevin Court, Oakland, CA 94621

Hello Mark:


Attached is Alameda County Environmental Health's (ACEH's) Directive Letter for your case. Please let me know if you would like to schedule a meeting to discuss our Directive Letter.

Thank you,




Karel Detterman, PG
Hazardous Materials Specialist
Alameda County Environmental Health
1131 Harbor Bay Parkway
Alameda, CA 94502
Direct: 510.567.6708
Fax: 510.337.9335
Email: karel.detterman@acgov.org

PDF copies of case files can be downloaded at:
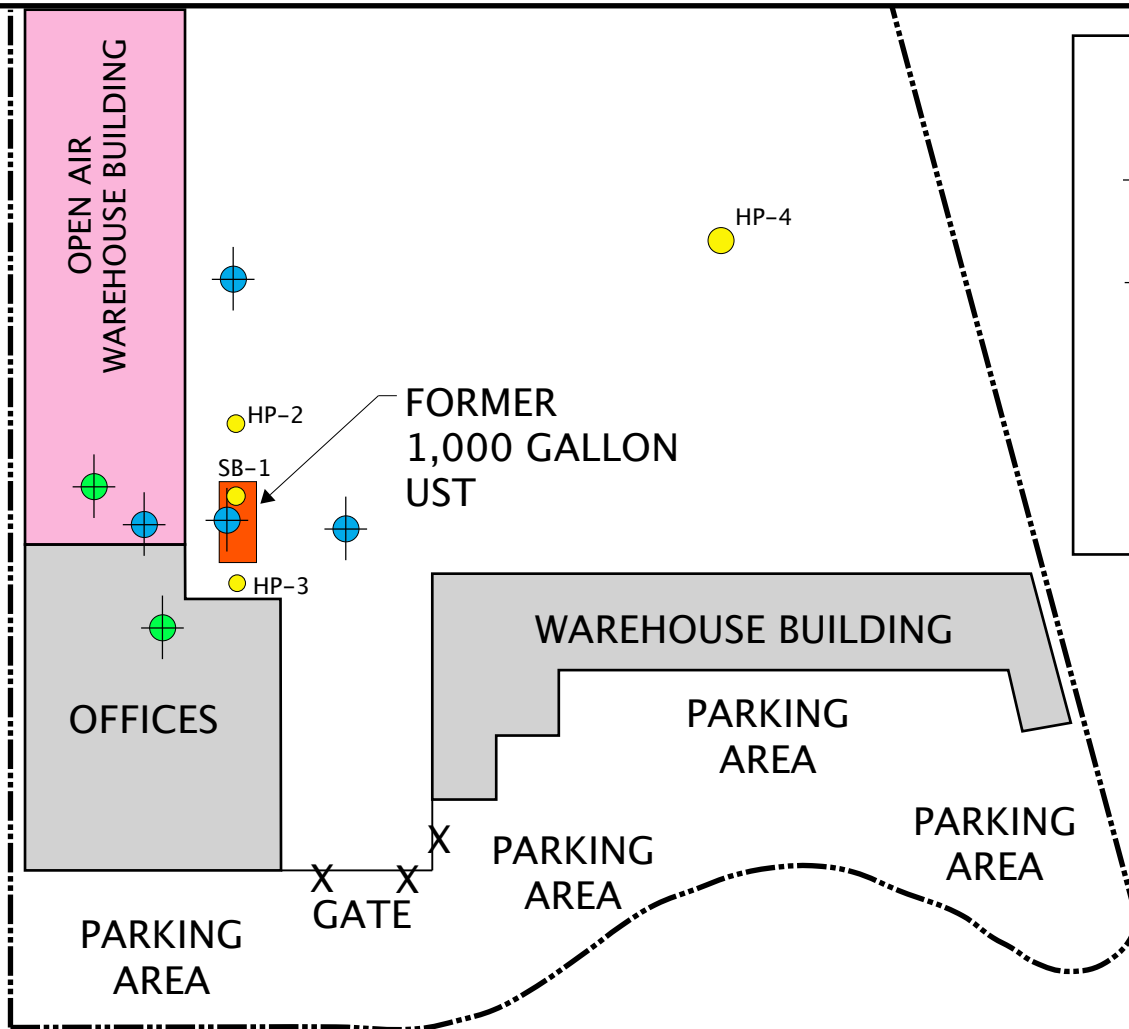
<http://www.acgov.org/aceh/lop/ust.htm>

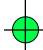


LEGEND

-  PROPOSED SOIL VAPOR BORING
-  PROPOSED SOIL BORING, FOR THE COLLECTION OF SOIL AND GROUNDWATER SAMPLES
-  HP-4 PREVIOUS SOIL BORING, DRILLED BY AEI CONSULTANTS IN NOVEMBER 2014

KEVIN COURT




NORTH

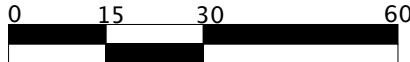

PROPOSED SOIL BORING LOCATION MAP	
Elliott Property 745 Kevin Court Oakland, California	
DATE: 1/4/16	SCALE: 1-INCH= 30-FEET
AQUA SCIENCE ENGINEERS, INC.	FIGURE 3




NORTH

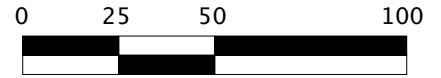

APPROXIMATE
SCALE IN FEET

LEGEND

● HP-4
PREVIOUS SOIL BORING,
DRILLED BY AEI CONSULTANTS
IN NOVEMBER 2014

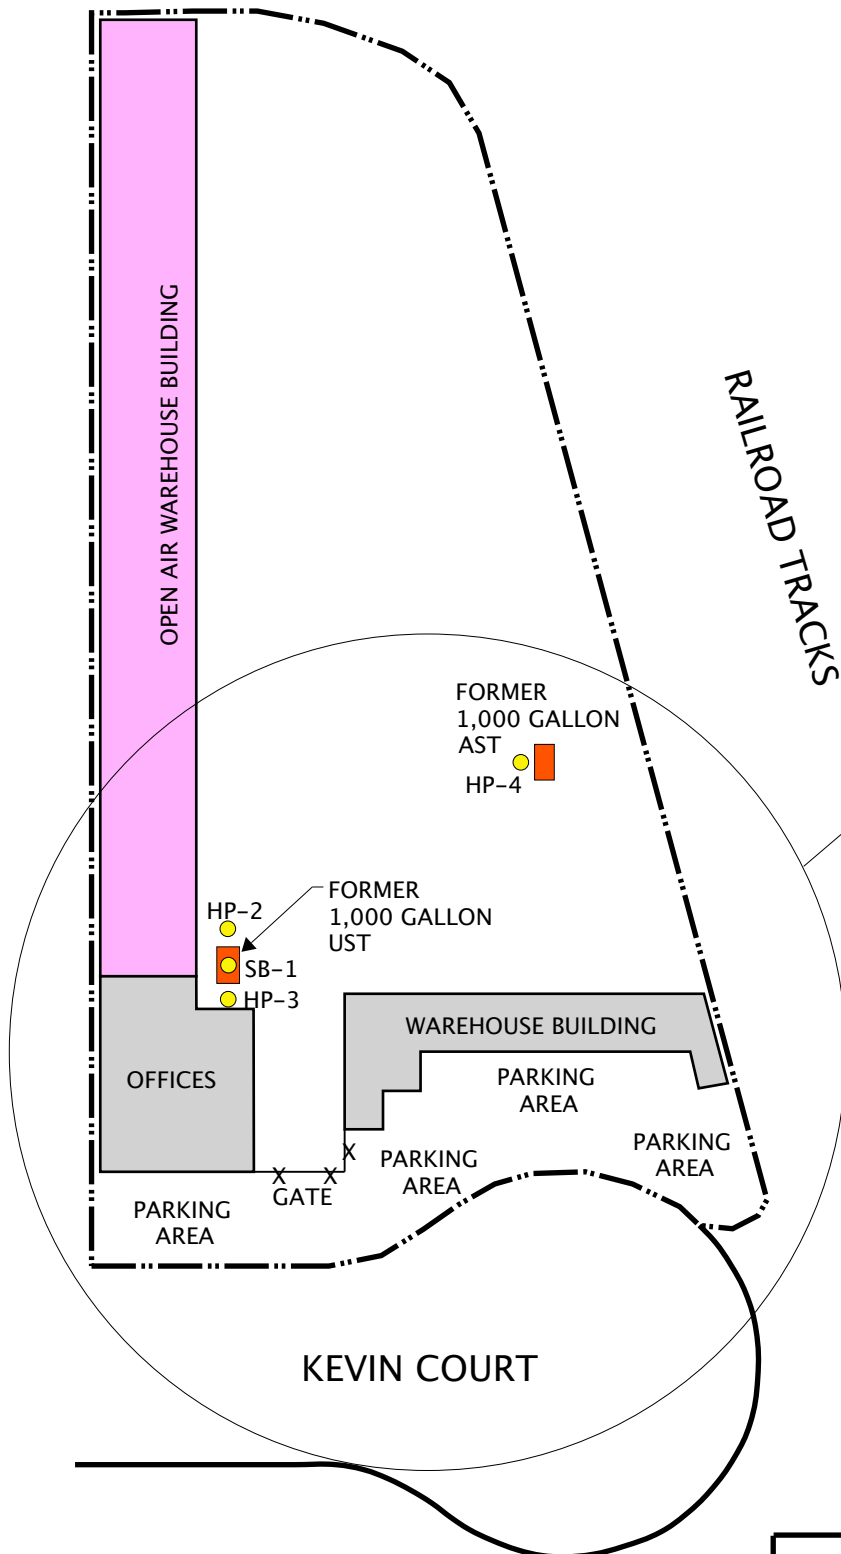

SEE FIGURE 3 FOR AN
ENLARGED VIEW OF FORMER
UST AREA

KEVIN COURT

SITE PLAN

Elliott Property
745 Kevin Court
Oakland, California

DATE: 1/4/16

SCALE: 1-INCH= 50- FEET

AQUA SCIENCE ENGINEERS, INC.

Figure 2