

Phil Briggs
8/2 9/36

ENVIRONMENTAL
PROTECTION
AGENCY 21 511 2:47



Chevron

November 18, 1995

Chevron U.S.A. Products Company

6001 Bollinger Canyon Rd., Bldg. L
P.O. Box 5004
San Ramon, CA 94583-0804

Mark A. Miller

SAR Engineer
Phone No. 510 842-8134
Fax No. 510 842-8252

Ms. Susan Hugo
Alameda County Health Care Services
Department of Environmental Health
1131 Harbor Bay Parkway, Suite 250
Alameda, CA 94502-6577

**Re: Chevron Service Station #9-1583
5509 Martin Luther King Way, Oakland, CA**

Dear Ms. Hugo:

Thank you for your letter of September 25, 1995, requesting a work plan to delineate the extent of hydrocarbon impact to soil and ground water to the west-northwest of the above referenced site. Enclosed is the Work Plan for Additional Site Assessment dated November 6, 1995, prepared by our consultant Groundwater Technology, Inc.

The work plan includes advancing one soil boring, completing the soil boring as a ground water monitor well, and collecting and analyzing soil and ground water samples. This work will be done to obtain delineation of hydrocarbon impacts to soil and ground water to the west-northwest of the site.


We are ready to begin work following your review and formal concurrence. If you have any questions or comments, please feel free to contact me at (510) 842-8134.

Sincerely,
CHEVRON U.S.A. PRODUCTS COMPANY

Mark A. Miller
Site Assessment and Remediation Engineer

Enclosure

cc: Ms. Y.M. Byeman

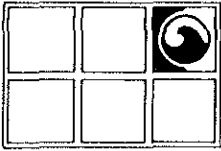

**GROUNDWATER
TECHNOLOGY®**

Groundwater Technology, Inc.

4057 Port Chicago Highway, Concord, CA 94520 USA
Tel: (510) 671-2387 Fax: (510) 685-9148


**WORK PLAN FOR ADDITIONAL SITE ASSESSMENT
CHEVRON SERVICE STATION NO. 9-1583
5509 MARTIN LUTHER KING JR. WAY
OAKLAND, CALIFORNIA**

GTI Project 020200127

November 6, 1995


Prepared for:
Mr. Mark Miller
Chevron U.S.A. Products Company
6001 Bollinger Canyon Road, Building L
San Ramon, California 94583-0804

Groundwater Technology, Inc.
Submitted by:


Michael A. Chamberlain
Project Manager

Groundwater Technology, Inc.
Approved by:


E.K. Simonis, RG
Senior Environmental Geologist

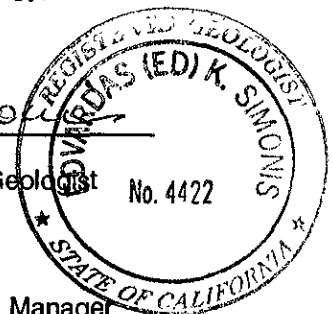

For:
Wendell W. Lattz
Vice President, General Manager
West Region

20200127.WP

CONTENTS

1.0	INTRODUCTION	1
2.0	SCOPE OF WORK	1
2.1	Site-Specific Health and Safety Plan, Background Review, and Permitting	1
2.2	Soil Boring, Sampling and Analyses, and Monitoring Well Installation	1
2.3	Well Development and Surveying	2
2.4	Groundwater Monitoring, Well Purging, Water Sampling, and Analyses	3
2.5	Report Preparation	3
3.0	PROJECT SCHEDULE	3

Figures

1. Site Location Map
2. Site Plan

Appendixes

- A. Groundwater Technology, Inc., Standard Operating Procedures (SOPs)
- B. Well Construction Specifications

1.0 INTRODUCTION

Groundwater Technology, Inc., has prepared this Work Plan for Additional Site Assessment to further investigate subsurface soil and groundwater conditions by installing one off-site monitoring well for the Chevron Service Station No. 9-1583, located at 5509 Martin Luther King Jr. Way in Oakland, California (figure 1).

2.0 SCOPE OF WORK

The scope of work consists of drilling one soil boring, completing the soil boring as a 2-inch-diameter groundwater monitoring well, collecting and submitting soil samples for laboratory analyses, developing the new monitoring well, evaluating the data collected, and preparing a summary report. The location of the proposed groundwater monitoring well is shown on figure 2. The tasks required to meet these objectives are discussed below.

2.1 Site-Specific Health and Safety Plan, Background Review, and Permitting

A site-specific *Health and Safety Plan* has been previously prepared by Groundwater Technology as required by the Occupational Health and Safety Administration Standard "Hazardous Waste Operations and Emergency Response" guidelines (29 Code of Federal Regulation [CFR] 1910.120). The *Health and Safety Plan* will be reviewed and signed by Groundwater Technology personnel and subcontractors performing work at the site before field operations begin.

Groundwater Technology will review historical site information. This information will consist of Groundwater Technology reports and additional historical data provided by Chevron U.S.A. Products Company (Chevron). A monitoring well drilling permit application will be completed and submitted to the Alameda County Flood Control and Conservation District, Zone 7. Additionally, Groundwater Technology will work with Chevron to obtain an encroachment and excavation permit from the City of Oakland, as required for the placement of a groundwater monitoring well in the City right-of-way.

2.2 Soil Boring, Sampling and Analyses, and Monitoring Well Installation

Groundwater Technology will supervise the drilling of one soil boring using a truck-mounted drilling rig equipped with 8-inch-diameter hollow-stem augers. The soil boring will be drilled to approximately 20 feet below surface grade (bsg) or 10 feet below the water table. The water table is

expected to be encountered at approximately 10 feet bsg. To avoid introducing off-site or cross contamination, the hollow-stem augers will be steam cleaned before drilling the soil boring, and all sampling equipment will be properly cleaned before sampling. Groundwater Technology estimates that the drilling will be completed in one day. Soil samples will be collected at 5-foot intervals and at notable lithologic changes using a split-spoon sampler lined with three 2-inch-diameter by 6-inch-long brass sample tubes. Groundwater Technology Standard Operating Procedures (SOPs) are included in appendix A. Each soil sample will be screened for volatile organic compounds using a photo-ionization detector (PID). The soil samples will be logged using the Unified Soil Classification System by a Groundwater Technology field geologist working under the supervision of a California registered geologist. One sample from every 5-foot interval will be sealed with aluminum foil, capped with plastic caps, taped, labeled, and placed on ice in an insulated container. Soil generated through drilling activities will be placed on and covered with plastic sheets. One composite soil sample from the drill cuttings will be analyzed for benzene, toluene, ethylbenzene, total xylenes (BTEX), and total petroleum hydrocarbons as gasoline (TPH-g) to characterize the cuttings for disposal. After characterization, the soil will be transported to a licensed disposal facility by a licensed transportation company.

Two soil samples from the soil boring exhibiting the highest volatile organic compound PID readings will be chosen for chemical analyses. The soil samples will be analyzed by a California-certified laboratory for BTEX and TPH-g concentrations using Environmental Protection Agency (EPA) Methods 5030/8020/8015.

Groundwater Technology personnel will install a groundwater monitoring well in the soil boring (figure 2). The monitoring well will be constructed of 2-inch-diameter Schedule 40 polyvinyl chloride (PVC) casing with flush threads and 0.020-inch-slot well screen. The well screen will be installed approximately 5 feet above and 10 feet below the water table to permit entry of separate-phase hydrocarbons, if present, and to allow for seasonal fluctuation of the water table. A sand filter will be placed around the well screen to a maximum height of 1 feet above the top of the screen. The annular space surrounding the well casing will be sealed to grade with 1 foot of bentonite followed by a neat-cement grout containing 95 pounds Portland Type I/II cement to 5 gallons of clean water. The wellhead will be protected by a watertight locking cap and a road box. A typical groundwater monitoring well construction diagram is presented in appendix B.

2.3 Well Development and Surveying

Approximately 48 hours after installation, the monitoring well will be developed by surging and hand bailing to remove fine-grain sediments from the well and filter pack. Water from the development

process will be transported by Groundwater Technology to the Chevron terminal in Richmond, California for recycling. The top-of-well casing elevation for the new monitoring well will be surveyed to mean sea level datum by a licensed professional surveyor.

2.4 Groundwater Monitoring, Well Purging, Water Sampling, and Analyses

Monitoring and sampling of the groundwater monitoring well will be conducted by Chevron's contracted groundwater monitoring and sampling consultant, Blaine Technical Services as part of the site's next scheduled quarterly monitoring and sampling event. Each sample will be analyzed for BTEX and TPH-g using EPA Methods 5030/8020/8015.

2.5 Report Preparation



Groundwater Technology will prepare an additional site assessment report summarizing the data collected. The report will include descriptions of methods used, laboratory results, drilling logs, and site-specific maps.

3.0 PROJECT SCHEDULE

Groundwater Technology is prepared to begin work on this project immediately after approval by Chevron and the Alameda County Health Care Services Agency. Groundwater Technology estimates the project will be completed approximately three weeks after receiving data from the laboratory.

FIGURES

1. Site Location Map
2. Site Plan

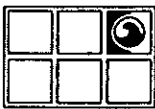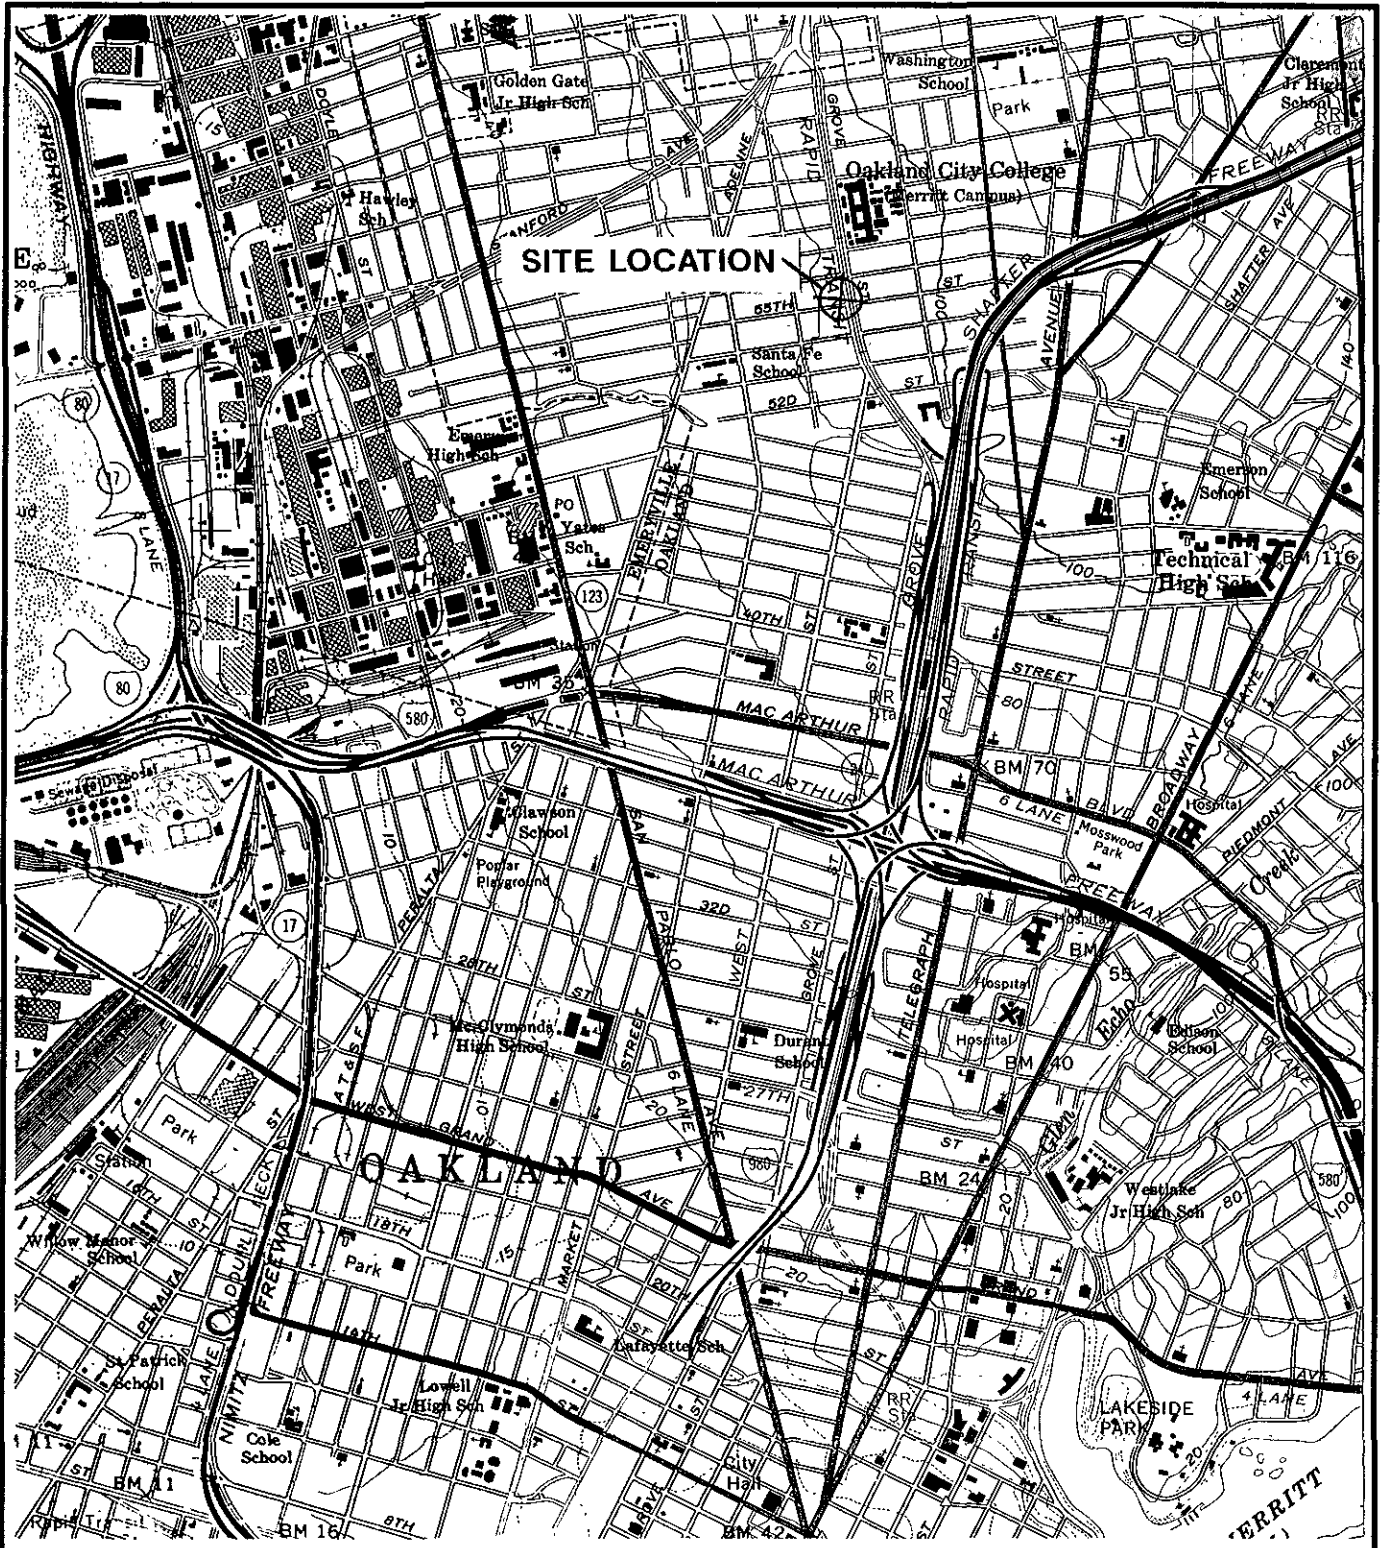

**GROUNDWATER
TECHNOLOGY**

4057 PORT CHICAGO HWY
CONCORD, CA 94520
(510) 671-2387



SCALE:

0 FEET 2000

SITE LOCATION MAP

CLIENT:

CHEVRON U.S.A. PRODUCTS CO.
SERVICE STATION No. 9-1583

DATE:


6/1/93

LOCATION:

5509 MARTIN LUTHER KING JR. WAY
OAKLAND, CALIFORNIA

FIGURE:

1


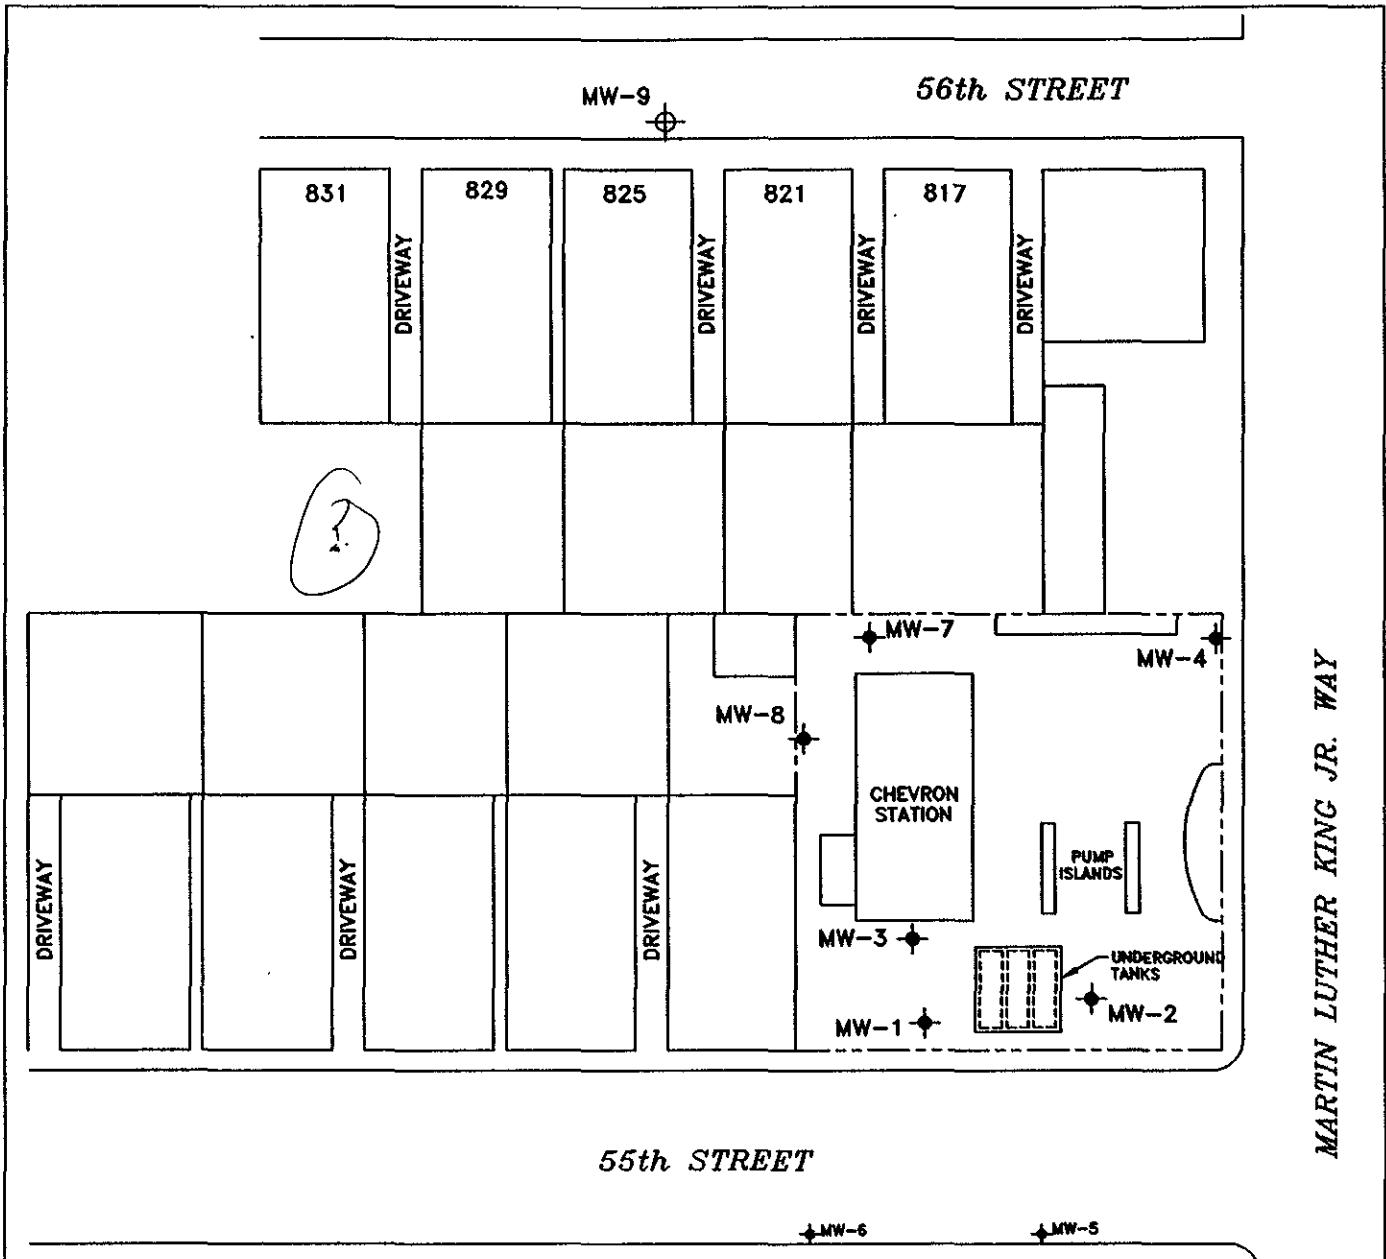



MARTIN LUTHER KING JR. WAY

55th STREET

LEGEND

- ◆ MONITORING WELL
- ⊕ PROPOSED MONITORING WELL

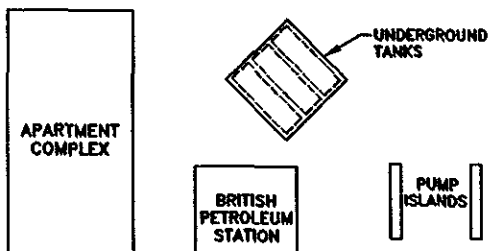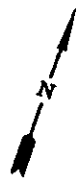

 <p>GROUNDWATER TECHNOLOGY</p>	<p>0 FEET 60</p> <p>SCALE</p>	SITE PLAN			
<p>CLIENT: CHEVRON U.S.A. PRODUCTS CO. SERVICE STATION No. 9-1583</p>		<p>FILE: SPN94</p>	<p>PROJECT NO: 020200127</p>	<p>PM <i>mac</i></p>	<p>RG/PE <i>ek</i></p>
<p>LOCATION: 5509 MARTIN LUTHER KING JR. WAY OAKLAND, CALIFORNIA</p>		<p>DES: MAC</p>	<p>DET: ML</p>	<p>DATE: 11/6/95</p>	<p>FIGURE: 2</p>

APPENDIX A
GROUNDWATER TECHNOLOGY, INC.
STANDARD OPERATING PROCEDURES

GROUNDWATER TECHNOLOGY, INC.
STANDARD OPERATING PROCEDURE NO. 8
GROUNDWATER MONITORING

Groundwater monitoring of wells at the site shall be conducted using an ORS Environmental Equipment (ORS) INTERFACE PROBE™ or SURFACE SAMPLER™. The INTERFACE PROBE™ is a hand-held, battery-operated device for measuring depth to petroleum product and depth to water as measured from an established datum (*i.e.*, top of the well casing which has been surveyed). Floating separate-phase hydrocarbon (product) thickness is then calculated by subtracting the depth to product from the depth to water. In addition, water elevations are adjusted for the presence of floating product with the following calculation:

$$(\text{Product Thickness}) \times (0.8) + (\text{Water Elevation}) = \text{Corrected Water Elevation}$$

Note: The factor of 0.8 accounts for the density difference between water and petroleum hydrocarbons.

The thickness of dense non-aqueous phase liquids (DNAPLs) is calculated by subtracting the depth at which the DNAPL is encountered from the total depth of the well. Water-level elevations are not typically corrected for the presence of DNAPLs.

The INTERFACE PROBE™ consists of a dual-sensing probe which utilizes an optical liquid sensor and electrical conductivity to distinguish between water and petroleum products. A coated steel measuring tape transmits the sensor's signals to the reel assembly where an audible alarm sounds a continuous tone when the sensor is immersed in petroleum product and an oscillating tone when immersed in water. The INTERFACE PROBE™ is accurate to 0.01 inch.

A SURFACE SAMPLER™ shall be used for visual inspection of the groundwater to note sheens (difficult to detect with the INTERFACE PROBE™), odors, microbial action, etc.

The SURFACE SAMPLER™ used consists of a 12-inch-long case acrylic tube with a Delrin ball which closes onto a conical surface creating a seal as the sampler is pulled up. The sampler is calibrated in inches and centimeters for visual inspection of product thickness.

To reduce the potential for cross contamination between wells, the monitoring shall take place in order from the least to the most contaminated wells. Wells containing separate-phase hydrocarbons (free product) should be monitored last. Between each monitoring the equipment shall be washed with laboratory-grade detergent and double rinsed with distilled water.

GROUNDWATER TECHNOLOGY, INC.
STANDARD OPERATING PROCEDURE NO. 9
WATER SAMPLING METHODOLOGY

Before water sampling, each well shall be purged by pumping a minimum of four well volumes or until the discharge water indicates stabilization of temperature conductivity and pH. If the well is evacuated before four well volumes are removed or stabilization is achieved, the sample should be taken when the water level in the well recovers to 80 percent of its initial level.

Retrieval of the water sample, sample handling and sample preservation shall be conducted according to Standard Operating Procedure 10 concerning "Sampling for Volatiles in Water." The sampling equipment used shall consist of a Teflon[®] and/or stainless steel samplers which meet U.S. Environmental Protection Agency (EPA) regulations. Glass vials with Teflon[®] lids should be used to store the collected samples.

To ensure sample integrity, each vial shall be filled with the sampled water in such a way that the water stands above the lip of the vial. The cap should then be quickly placed on the vial and tightened securely. The vial should then be checked to ensure that air bubbles are not present prior to labeling of the sample. Label information should include a sample identification number, job identification, date, time, type of analysis requested, and sampler's name. Chain-of-custody records shall be completed according to Standard Operating Procedure (SOP) 11 concerning chain of custody.

The vials should be immediately placed in high quality coolers for shipment to the laboratory. The coolers should be packed with sufficient ice or freezer packs to ensure that the samples are kept below 4° Celsius (C). To minimize sample degradation the prescribed analysis shall take place within seven days of sample collection unless specially prepared acidified vials are used.

To minimize the potential for cross contamination between wells, all the well development and water sampling equipment which contacts the groundwater shall be cleaned between each sampling. As a second precautionary measure, the wells shall be sampled in order of increasing contaminant concentrations (the least contaminated well first, the most contaminated well last) as established by previous analysis.

GROUNDWATER TECHNOLOGY, INC.
STANDARD OPERATING PROCEDURE NO. 10
SAMPLING FOR VOLATILES IN WATER (DISSOLVED GASOLINE, SOLVENTS, ETC.)

1. Use only vials properly washed and oven dried (prepared by the laboratory).
2. Use clean sampling equipment. Scrub with Alconox or equivalent laboratory detergent and water followed by a thorough water rinse. Complete with a distilled water rinse.

Sampling equipment which has come into contact with liquid hydrocarbons (free product) should be regarded with suspicion. Such equipment should have tubing and cables replaced and all resilient parts washed with laboratory detergent solution as indicated above. Visible deposits may have to be removed with hexane. Solvent washing should be followed by detergent washing, as indicated above.

This procedure is valid for volatile organic analysis only. For extractable organics (for example, pesticides, or base neutrals for U.S. Environmental Protection Agency [EPA] Method 625 a final rinse with pesticide-grade isopropyl alcohol), followed by overnight or oven drying will be necessary.

3. Take duplicate samples. Mark on forms as a single sample with two containers to avoid duplication of analyses.
4. Take a site blank using distilled water or known uncontaminated source. This sample will be run at the discretion of the project manager.
5. Fill out labels and forms as much as possible ahead of time. Use an indelible marker.
6. Preservatives are required for some types of samples. Use specially prepared vials marked as indicated below, or use the appropriate field procedure (SOP 12 for acidification). Make note on forms that samples were preserved. Always have extra vials in case of problems. Samples for volatile analyses should be acidified below pH 2. Eye protection, foot protection, and disposable vinyl gloves are required for handling. Samples designated for expedited service and analyzed within seven (7) days of sampling will be acceptable without preservation. Glasses or goggles (not contact lenses) are necessary for protection of the eyes. Flush eyes with water for 15 minutes if contact occurs and seek medical attention. Rinse off hands frequently with water during handling.

For sampling chlorinated drinking water supplies for chlorinated volatiles, samples shall be preserved with sodium thiosulfate. Use vials labeled "CONTAINS THIOSULFATE." No particular cautions are necessary.

7. Fill vial to overflowing with water, avoiding turbulence and bubbling as much as possible. Water should stand above lip of vial.
8. Carefully, but quickly, slip cap onto vial. Avoid dropping the Teflon® septum from cap by not inverting cap until it is in contact with the vial. Disc should have Teflon® face toward the water. Also avoid touching white Teflon® face with dirty fingers.
9. Tighten cap securely, invert vial, and tap against hand to see there are not bubbles inside.
10. Label vial, using indelible ink, as follows:
 - A. Sample I.D. No.
 - B. Job I.D. No.
 - C. Date and Time
 - D. Type of analysis required
 - E. Your name
11. Unless the fabric-type label is used, place Scotch™ tape over the label to preserve its integrity.
12. For chain-of-custody reasons, sample vial should be wrapped end-for-end with Scotch™ tape or evidence tape and signed with indelible ink where the end of the tape seals on itself. The septum needs to be covered.
13. Chill samples immediately. Samples to be stored should be kept at 4° Celsius (C) (39.2° Fahrenheit [F]). Samples received at the laboratory above 10°C (as measured at glass surface by a thermocouple probe), after overnight shipping, will be considered substandard, so use a high quality cooler with sufficient ice or freezer packs.
14. Fill out Chain-of-Custody Manifest and Analysis Request Form (see Chain of Custody Procedures, SOP 11).

GROUNDWATER TECHNOLOGY, INC.
STANDARD OPERATING PROCEDURE NO. 11
CHAIN-OF-CUSTODY PROTOCOL

1. Samples must be maintained under custody until shipped or delivered to the laboratory. The laboratory will then maintain custody. A sample is under custody if:
 - a) It is in your possession
 - b) It is in your view after being in your possession
 - c) You locked it up after it was in your possession
 - d) It is in a designated secure area
2. Custody of samples may be transferred from one person to another. Each transferrer and recipient must date, sign and note the time on the chain-of-custody form.
3. In shipping, the container must be sealed with tape, and bear the sender's signature across the area of bonding at the ends of the tape to prevent undetected tampering. Each sampling jar should be taped and signed as well. Scotch tape works well.
4. Write "sealed by" and sign in the "Remarks" box at the bottom of the form before sealing the box. Place form in a plastic bag and seal it inside the box.
5. The "REMARKS" section of the form is for documenting details such as:
 - a) Correlation of sample numbers if samples are split between labs.
 - b) QC numbers when lab is logging in the samples.
 - c) Sample temperature and condition when received by lab.
 - d) Preservation notation.
 - e) pH of samples when opened for analysis (if acidified).
 - f) Sampling observation or sampling problem.
6. The chain-of-custody form should be included inside the shipping container. A copy should be sent to the project manager.
7. When the samples are received by the lab, the chain-of-custody form will be dated, signed, and the time noted by a laboratory representative. The form will be retained in the laboratory files along with shipping bills and receipts .
8. At the time of receipt of samples by the laboratory, the shipping container will be inspected and the sealing signature will be checked. The samples will be inspected for condition and bubbles, and the temperature of a representative sample container will be measured

externally by a thermocouple probe (held tightly between two samples) and recorded. The laboratory QC numbers will be placed on the labels, in the accession log, and on the chain-of-custody form. If samples are acidified, their pH will be measured by narrow range pH paper at the time of opening for analysis. All comments concerning procedures requiring handling of the samples will be dated and initialed on the form by the laboratory person performing the procedure. A copy of the completed chain-of-custody form with the comments on sample integrity will be returned to the sampler.

GROUNDWATER TECHNOLOGY, INC.
STANDARD OPERATING PROCEDURE NO. 14
SOIL SAMPLING METHODOLOGY

1. Soil samples should be collected and preserved in accordance with Groundwater Technology Standard Operating Procedure (SOP 15) concerning Soil Sample Collection and Handling when Sampling for Volatile Organics. A hollow stem soil auger should be used to drill to the desired sampling depth. A standard 2 inch diameter split spoon sampler 18 inches in length shall be used to collect the samples. The samples are contained in 2 inch diameter by 6 inch long thin walled brass tube liners fitted into the split spoon sampler (three per sampler).
2. The split spoon sampler should be driven the full depth of the spoon into the soil by a 140 pound hammer. The spoon shall then be extracted from the borehole and the brass tube liners containing the soil sample removed from the sampler. The ends of the liner tubes should be immediately covered with aluminum foil, sealed with a teflon or plastic cap, and taped with duct tape. After being properly identified with sample data entered on a standard chain of custody form the samples shall be placed on dry ice (maintained below 4~C) and transported to the laboratory within 24 hours.
3. One of the three soil samples retrieved at each sample depth shall be analyzed in the field using a photoionization detector and/or explosimeter. The purpose of the field analysis is to provide a means to choose samples to be laboratory analyzed for hydrocarbon concentrations and to enable comparisons between the field and laboratory analyses. The soil sample shall be sealed in a plastic bag and allowed to equilibrate with the air surrounding the soil for approximately 10 minutes. One of the two field vapor instruments shall be used to quantify the amount of hydrocarbon released to the air from the soils. The data shall be recorded on the drill logs at the depth corresponding to the sample point.

GROUNDWATER TECHNOLOGY, INC.
STANDARD OPERATING PROCEDURE NO. 15
SOIL SAMPLE COLLECTION AND HANDLING WHEN SAMPLING FOR VOLATILE ORGANICS

1. Use a sampling means which maintains the physical integrity of the samples. The project sampling protocol will designate a preferred sampling tool. A split spoon sampler with liners, or similar tube sampler which can be sealed, is best.
2. The samples should be sealed in the liner, with teflon plugs (The "California Sampler") or plastic caps.
3. For sending whole-core samples (above):
 - A. Seal ends of liner with teflon plugs or plastic caps, leaving no free air space inside.
 - B. Tape with duct tape.
 - C. Label the sample with the following information: sample identification, depth, date and time, project number and required analyses.
 - D. Place in plastic bag labeled with indelible marker. Use Well #, depth, date, and job #.
 - E. Place inside a second bag and place a labelling tag inside outer bag.
 - F. Enclose samples in a cooler with sufficient ice or dry ice to maintain samples at 4 degrees C during shipment.
 - G. Seal cooler with a lock, or tape with samplers signature so tampering can be detected.
 - H. Package cooler in a box with insulating material. Chain of custody forms can be placed in a plastic bag in this outer box.
 - I. If dry ice is used, a maximum of 5 pounds is allowed by Federal Express without special documents (documents are easy to obtain but are not necessary for under 5 pounds). Write "ORM-A dry ice", " _____ pounds, for research" on outside packaging and on regular airbill under classification. UPS does not accept dry ice.

- J. Soil cores kept at 4 degrees C are only viable for up to 7 days when aromatic hydrocarbons are involved. The lab should prepare the samples in methanol once in the lab.
4. Good sampling practice would include preparing 1 out of 5 samples to be prepared in duplicates for analysis. These 4 out of 20 samples will be used for the following purposes:
- A. One in every 20 samples should be analyzed as a field replicate to evaluate the precision of the sampling technique. A minimum of 1 sample per data set is suggested.
 - B. An additional 1 in 20 samples should be selected by sampler to be prepared in duplicate as alternative to Step (A). Choose a different soil type if available.
 - C. The remaining 2 in 20 samples should be used by lab for spiking with reference materials for internal QC.
- Other QC procedures can be specified at the project manager's discretion. See Table 3-2 (reference 2) attached.
5. Decontamination of equipment in the field requires a detergent wash, with a distilled water rinse.


REFERENCES


1. Soil Sampling Quality Assurance Users Guide, U.S. EPA Environmental Monitoring Systems Laboratory, Las Vegas, NV, EPA 600/4-84-043, May 1984.
2. Preparation of Soil Sampling Protocol. Techniques and Strategies, U.S. EPA, Environmental Monitoring Systems Laboratory, Las Vegas, NV, EPA 600/4-83-020, August 1983 (PB83-206979).
3. Test Methods for Evaluating Solid Waste, U.S. EPA, Office of Solid Waste and Emergency Response, Washington, D.C., SW 846, July 1982.

GROUNDWATER TECHNOLOGY, INC.
STANDARD OPERATING PROCEDURE NO. 19
OPERATION/CALIBRATION OF PHOTOIONIZATION ANALYZER

1. The Thermo Environmental Instruments Inc. Model 580B OVM Photoionization Analyzer shall be used, using photoionization, to measure the concentration of trace gases over a range of less than 1 ppm to 2,000 ppm. The specific instrument used for investigations related to hydrocarbon contamination should be calibrated for direct readings in parts per million (ppm) volume/volume of isobutylene. Specifics of the detection principle/theory and functions of various components can be found in the manufactures instruction manual.
2. To assure optimum performance, the photoionization analyzer should be calibrated with a standard gas mixture of known concentration from a pressurized container. A daily procedure for calibration involves bringing the probe and readout close to the calibration gas, cracking the valve on the tank and checking the instrument reading. This provides a useful spot check for the instrument.
3. A procedure conducted weekly for more accurate calibration of the instrument from a pressurized container is to connect one side of a "T" to the pressurized container of calibration gas, another side of the "T" to a rotameter and the third side of the "T" directly to the 8" extension to the photoionization probe (see Figure 2). Crack the valve of the pressurized container until a slight flow is indicated on the rotameter. The instrument draws in the volume of sample required for detection, and the flow in the rotameter indicates an excess of sample. Now adjust the span pot so that the instrument reads the exact value of the calibration gas. (If the instrument span setting is changed, the instrument should be turned back to the standby position and the electronic zero should be readjusted, if necessary).

APPENDIX B
WELL CONSTRUCTION SPECIFICATIONS

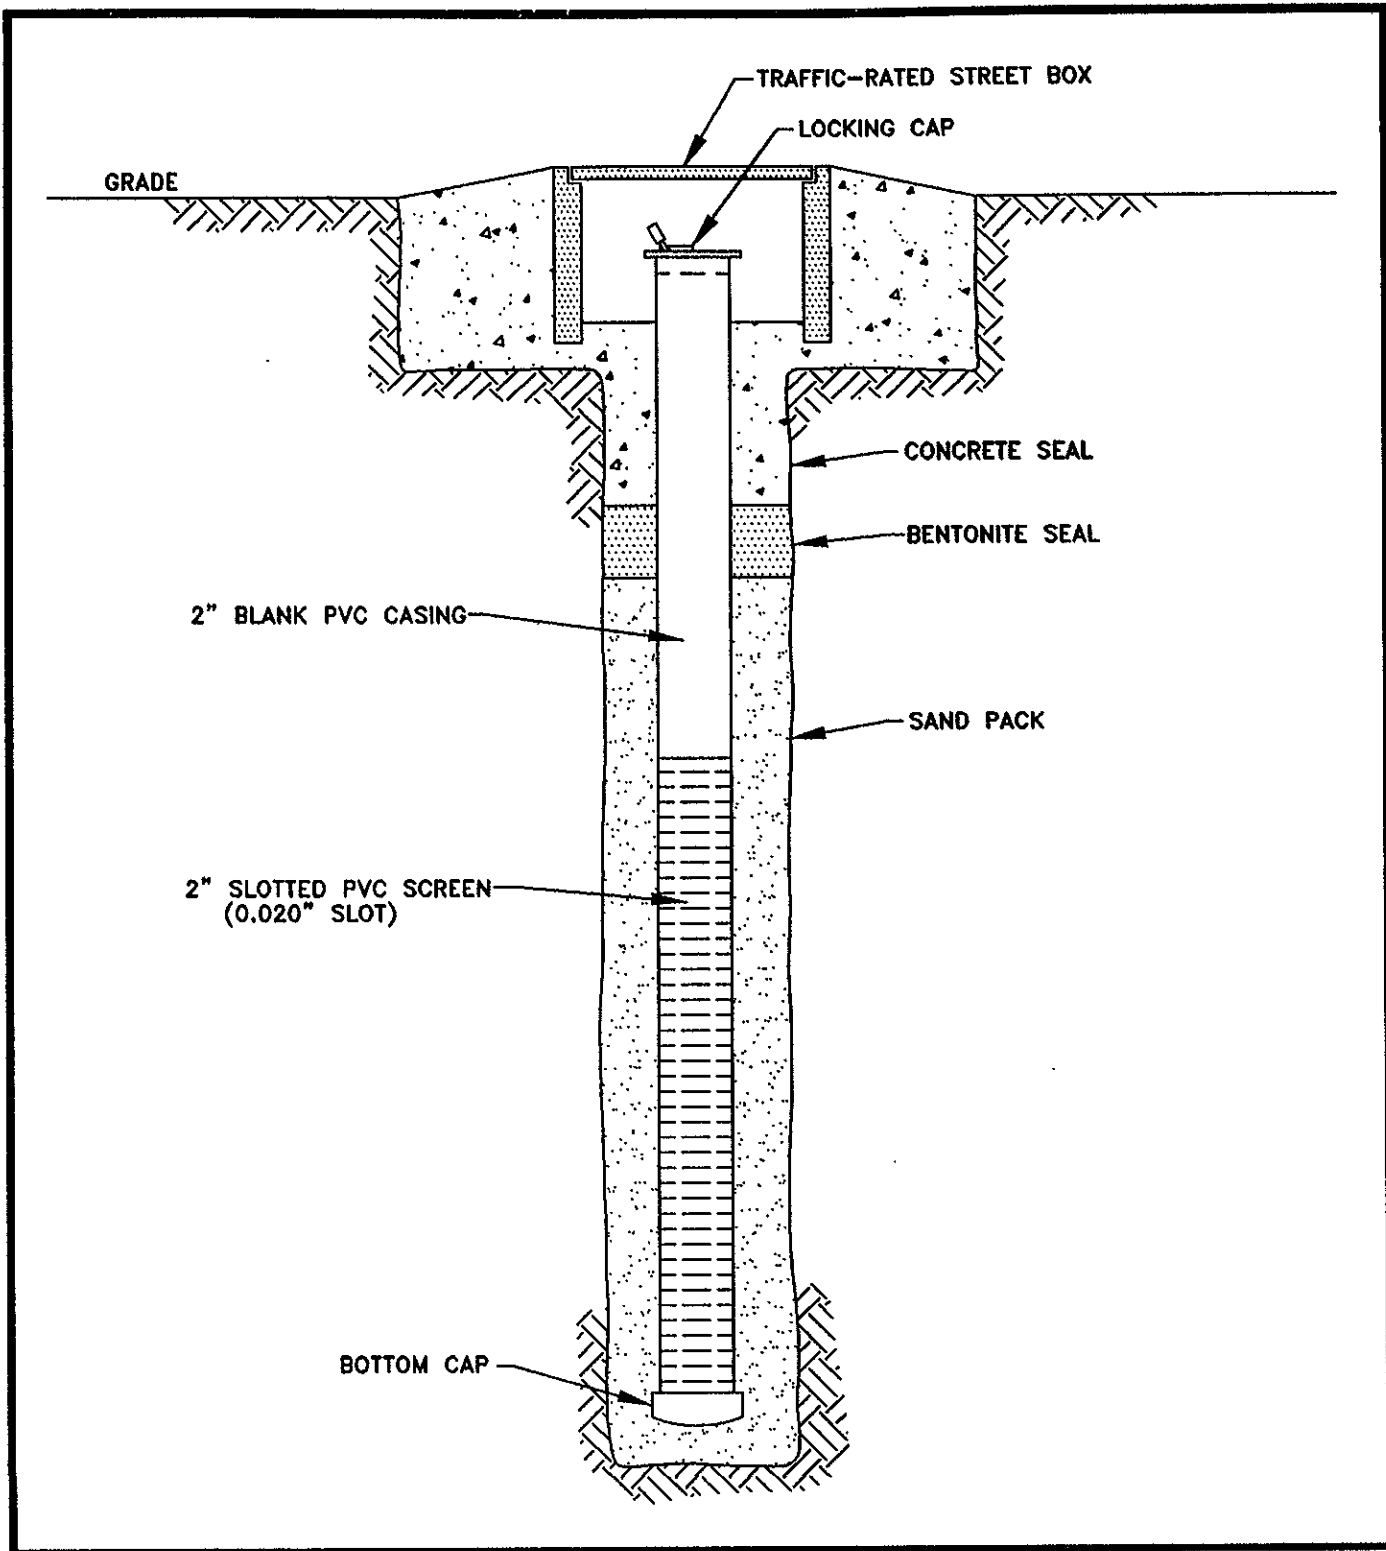

 GROUNDWATER TECHNOLOGY		NOT TO SCALE		TYPICAL MONITORING WELL CONSTRUCTION			
CLIENT: CHEVRON U.S.A. PRODUCTS CO. SERVICE STATION NO. 9-1583		FILE: MONWELL		PROJECT NO: 020200127		PM <i>MR</i>	RG/PE <i>EVS</i>
LOCATION: 5509 MARTIN LUTHER KING JR. WAY OAKLAND, CALIFORNIA		REV: 1		DES: MAC		DET: ML	
				DATE: 11/6/95		FIGURE:	