


CONCRETE

10'-0"

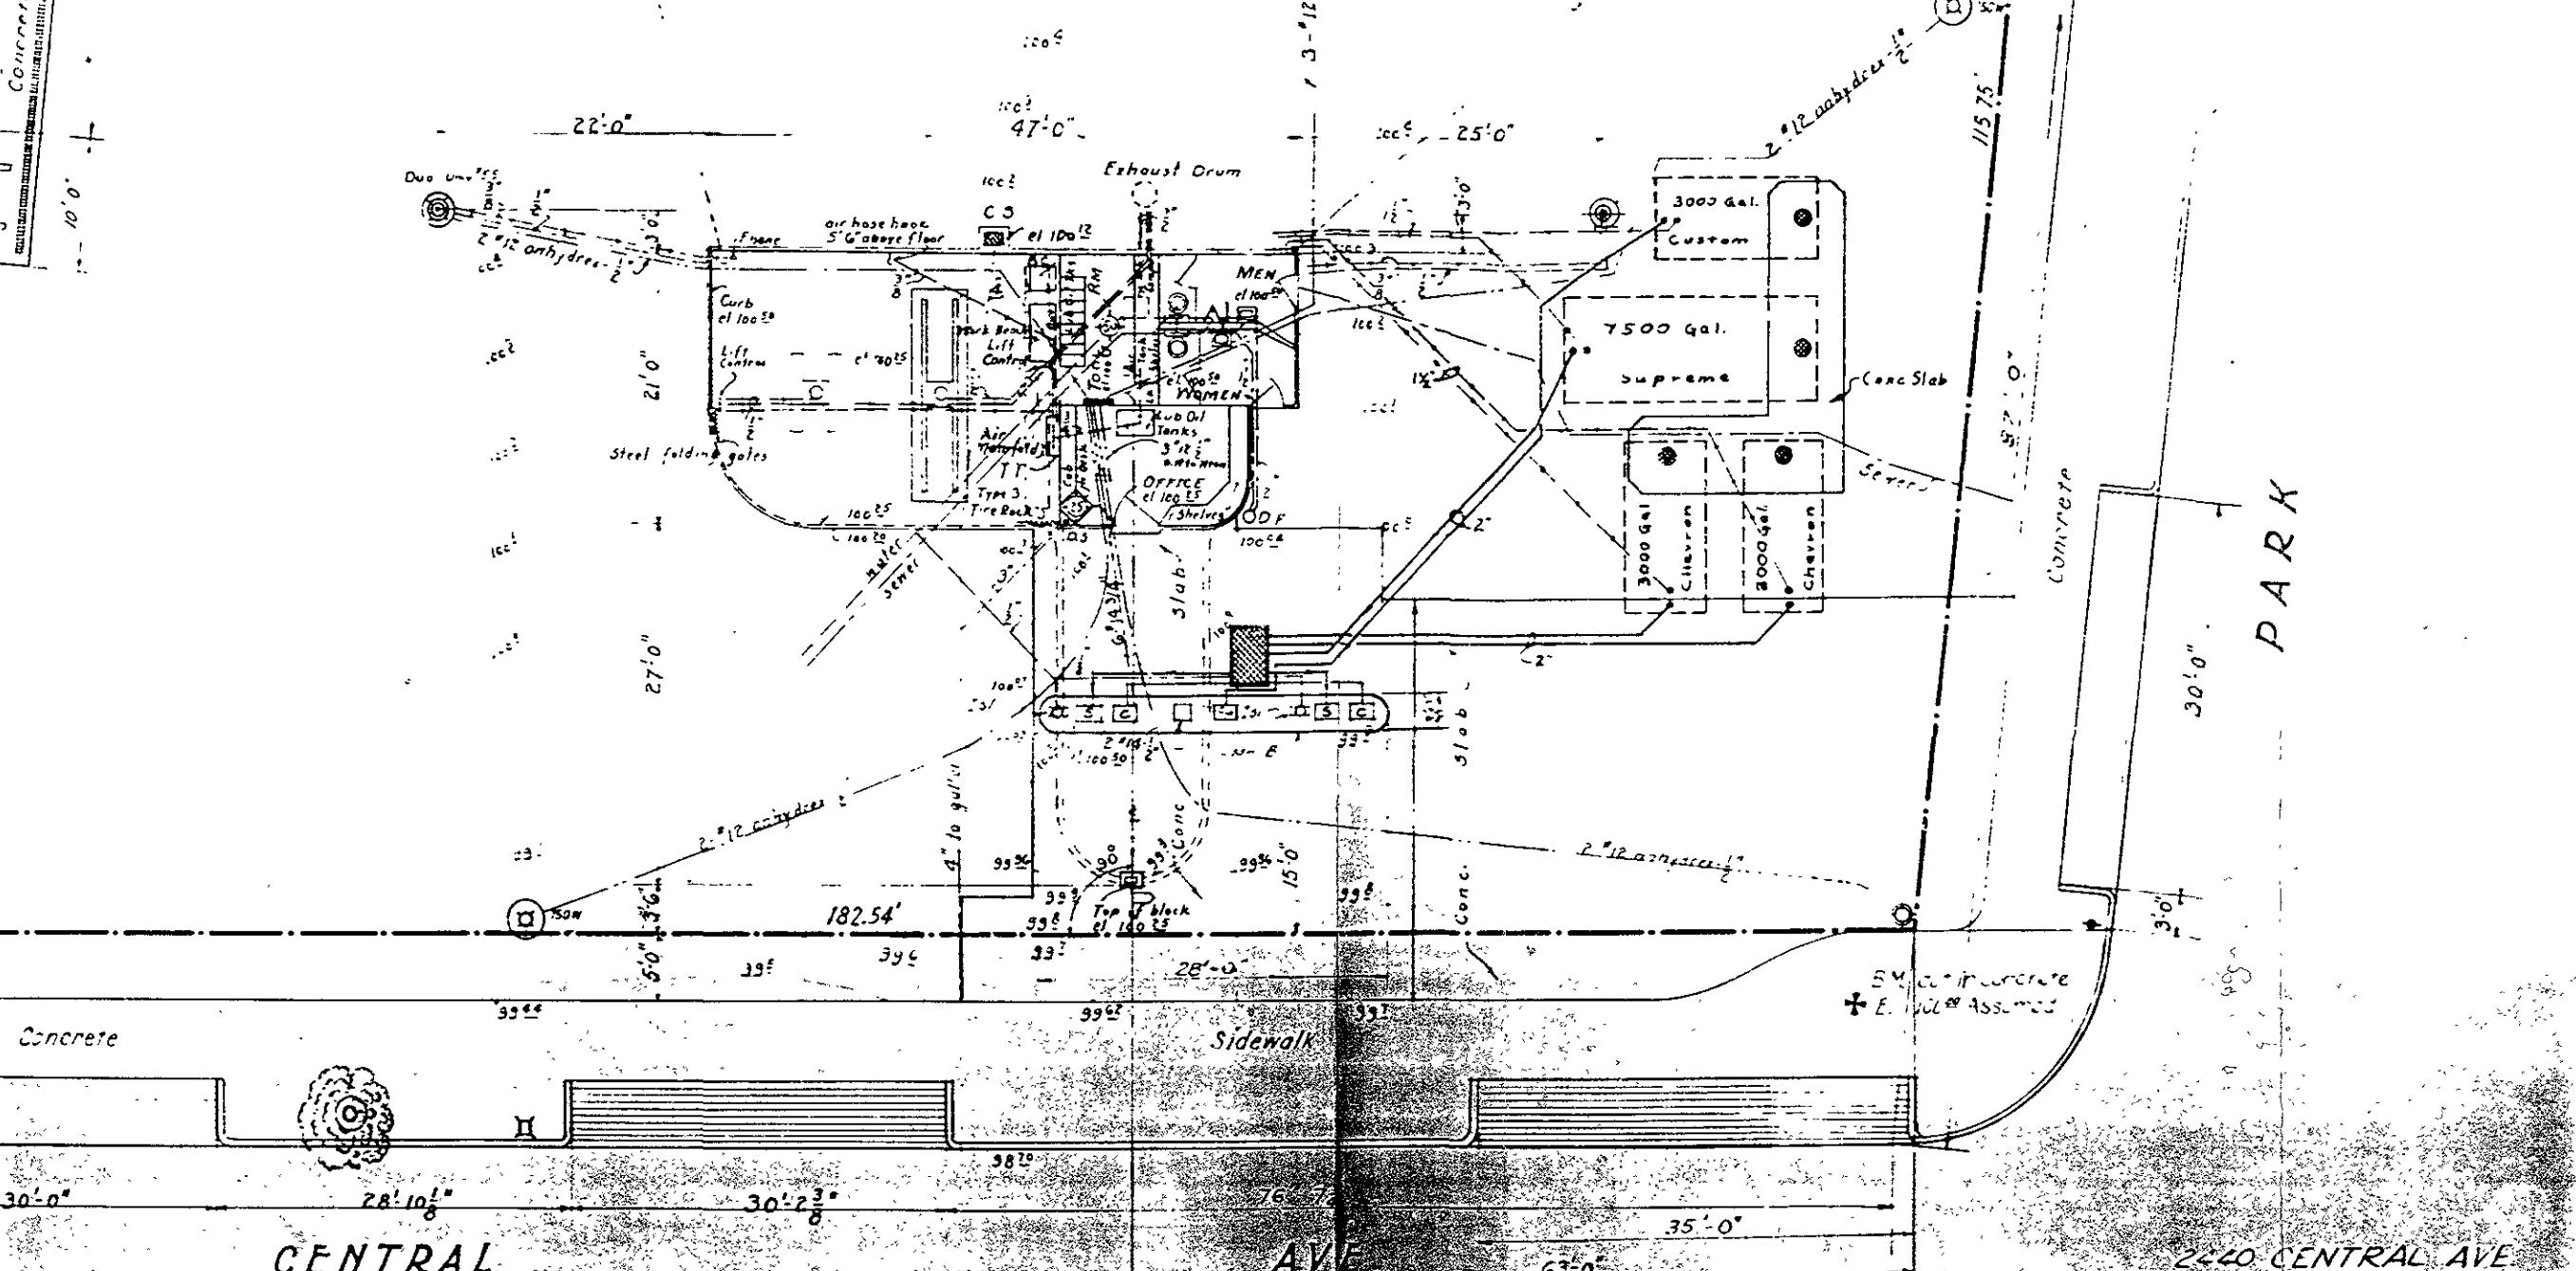

DRAWINGS.

9-0100
FILE

REVISIONS	
NO.	NATURE
7	NEW TANKS
8	
9	
10	
11	
12	

EQUIPMENT			
NO.	NAME	CAPAC.	KIND
1	Pumps		
2	Tanks		
3	See Sta. Bldg.		
4	Service Bldg.		
5	Compressor		
6	Auto		

REVISIONS	
NO.	NATURE
1	Revised and Traced
2	Complete new S.S. bldg installed
3	Conc. App. & Serv. Bldg. removed
4	Removed Tree Moved
5	Chevron's Electroliner
6	Moved CENTRAL AVE
7	CONC. SIDEWALK, TANKS

SERVICE STATION 100
CENTRAL & PARK AVES.
ALAMEDA, CALIF.

STANDARD OIL COMPANY OF CALIFORNIA
ENGINEERING DEPARTMENT
SAN FRANCISCO
DATE: OCT 17 1938
SCALE: 1" = 10'-0"
68 25100-K