

R137



GETTLER-RYAN INC.

TRANSMITTAL

Alameda County November 1, 2002
G-R #386500

NOV 20 2002

Environmental Health
CC: Ms. Rafaela Freigh
Chevron Products Company
P.O. Box 6004
San Ramon, California 94583

TO: Mr. James Brownell
Delta Environmental Consultants, Inc.
3164 Gold Camp Drive, Suite 200
Rancho Cordova, California 95670

FROM: Deanna L. Harding
Project Coordinator
Gettler-Ryan Inc.
6747 Sierra Court, Suite J
Dublin, California 94568

RE: Former Chevron Service Station
#9-0019
210 Grand Avenue
Oakland, California

WE HAVE ENCLOSED THE FOLLOWING:

COPIES	DATED	DESCRIPTION
1	October 24, 2002	Groundwater Monitoring and Sampling Report Second Semi-Annual - Event of September 14, 2002

COMMENTS:

This report is being sent for your review. Please provide any comments/changes and propose any groundwater monitoring modifications for the next event prior to **November 15, 2002**, at which time the final report will be distributed to the following:

cc: Mr. Don Hwang, Alameda County Health Care Services, Dept. of Environmental Health, 1131 Harbor Bay Parkway, Suite 250, Alameda, CA 94502-6577
Mr. Greg Gurs, Gettler-Ryan Inc., 3140 Gold Camp Drive, Suite 170, Rancho Cordova, CA 95670
Mr. Ron Basarich, City of Oakland, Real Estate Department, 1330 Broadway, Suite 101, Oakland, CA 94612

Enclosures

trans/9-0019-ks



GETTLER-RYAN Inc.

October 24, 2002
G-R Job #386500

Ms. Karen Streich
Chevron Products Company
P.O. Box 6004
San Ramon, CA 94583

RE: Second Semi-Annual Event of September 14, 2002
Groundwater Monitoring & Sampling Report
Former Chevron Service Station #9-0019
210 Grand Avenue
Oakland, California

Dear Ms. Streich:

This report documents the most recent groundwater monitoring and sampling event performed by Gettler-Ryan Inc. (G-R) at the referenced site. All field work was conducted in accordance with G-R Standard Operating Procedure - Groundwater Sampling (attached).

Static groundwater levels were measured and the wells were checked for the presence of separate-phase hydrocarbons. Static water level data, groundwater elevations, and separate-phase hydrocarbon thickness (if any) are presented in the attached Table 1. A Groundwater Elevation Map is included as Figure 1.

Groundwater samples were collected from the monitoring wells and submitted to a state certified laboratory for analyses. The field data sheets for this event are attached. Analytical results are presented in the table(s) listed below. The chain of custody document and laboratory analytical report are also attached.

Please call if you have any questions or comments regarding this report. Thank you.

Sincerely,

Deanna L. Harding
Project Coordinator

Douglas J. Lee
Senior Geologist, R.G. No. 6882


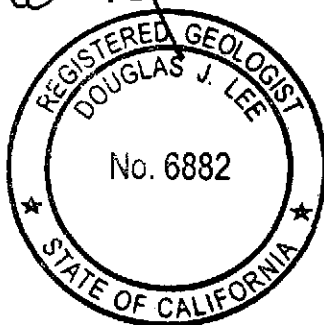


Figure 1: Potentiometric Map
Table 1: Groundwater Monitoring Data and Analytical Results
Table 2: Dissolved Oxygen Concentrations
Table 3: Groundwater Analytical Results - Oxygenate Compounds
Attachments: Standard Operating Procedure - Groundwater Sampling
Field Data Sheets
Chain of Custody Document and Laboratory Analytical Reports

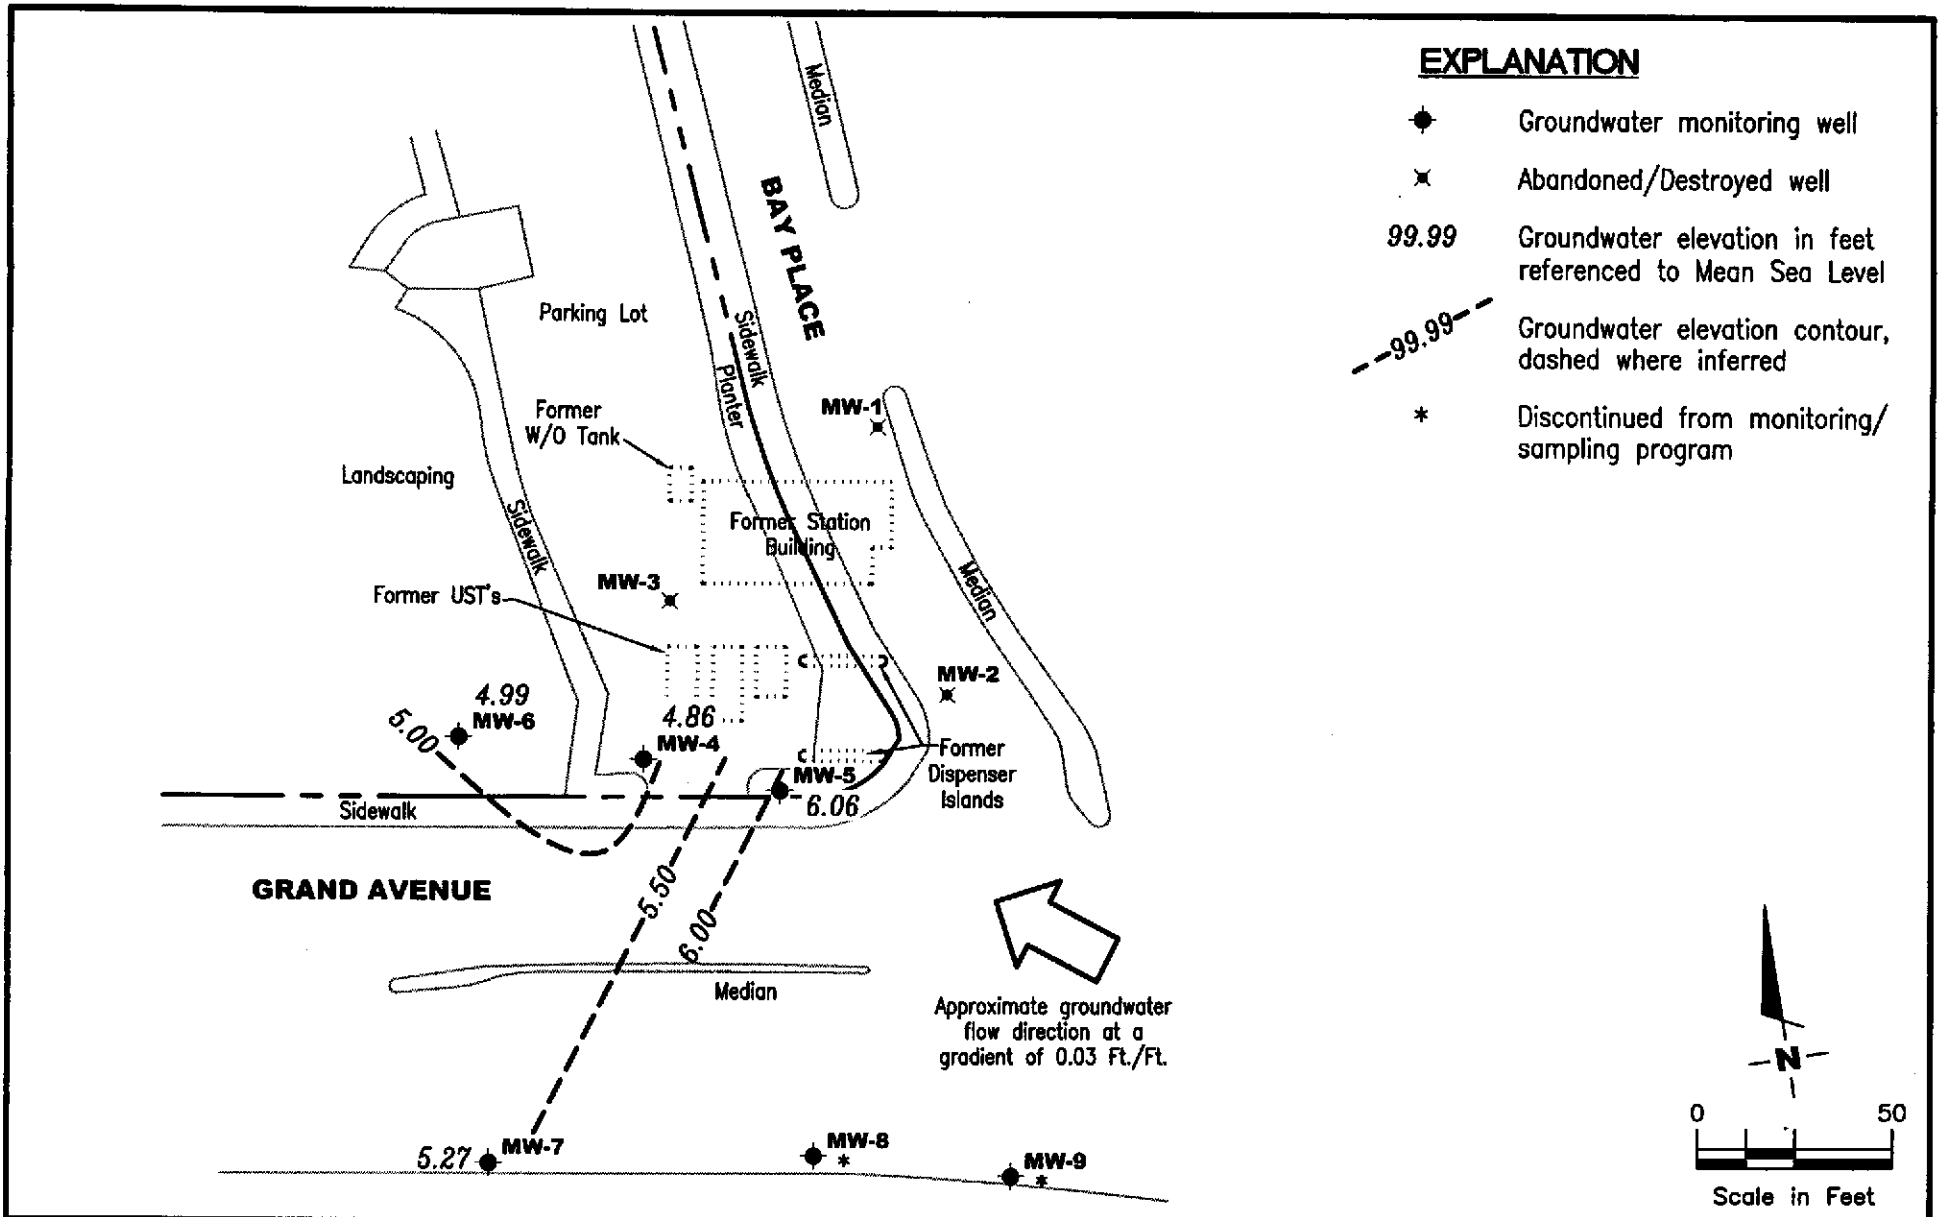

GETTLER - RYAN INC.
 6747 Sierra Ct., Suite J
 Dublin, CA 94568 (925) 551-7555

POTENTIOMETRIC MAP
 Former Chevron Service Station #9-0019
 210 Grand Avenue
 Oakland, California

FIGURE
1

PROJECT NUMBER
386500

REVIEWED BY

DATE
 September 14, 2002

REVISED DATE

Table 1
Groundwater Monitoring Data and Analytical Results
Former Chevron Service Station #9-0019
210 Grand Avenue
Oakland, California

WELL ID/ DATE	TOC (ft.)	GWE (msl)	DTW (ft.)	TPH-G (ppb)	B (ppb)	T (ppb)	E (ppb)	X (ppb)	MTBE (ppb)	TOG (ppb)	Chloro- form (ppb)	1,2-DCA (ppb)	Freon (ppb)	1,1,1-TCA (ppb)	PCE (ppb)	1,2-DCPA (ppb)	1,2-DCE (ppb)
MW-1																	
03/14/89	9.63	2.89	6.74	600	<0.2	<0.2	3.2	1.7	--	<3,000	1.0	<0.2	<20	<0.2	--	--	--
06/08/89	9.63	2.49	7.14	<50	<0.1	<0.5	<0.1	<0.2	--	--	<0.5	<0.1	<20	<0.1	--	--	--
09/14/89	9.63	2.42	7.21	<50	<0.2	<1.0	<0.2	<0.4	--	--	<1.0	<0.2	<1.0	0.7	--	--	--
12/08/89	9.63	2.34	7.29	<50	<0.3	<0.3	<0.3	<0.6	--	--	<0.5	<0.5	--	<0.5	--	--	--
03/19/90	9.63	2.63	7.00	190	0.8	<0.3	7.0	3.0	--	--	<0.5	<0.5	--	<0.5	--	--	--
07/06/90	9.63	2.50	7.13	<50	<0.3	<0.3	<0.3	<0.6	--	--	<0.5	<0.5	--	<0.5	--	--	--
10/03/90	9.63	2.10	7.53	<50	<0.3	<0.3	<0.3	<0.6	--	--	<0.5	<0.5	--	<0.5	--	--	--
08/23/91	9.63	2.57	7.06	150	5.0	11	3.5	10	--	--	<0.5	<0.5	--	<0.5	--	--	--
11/22/91	9.63	2.16	7.47	86	7.2	11	2.9	13	--	--	<0.5	<0.5	<0.5	<0.5	--	--	--
02/26/92	9.63	2.94	6.69	<50	<0.5	<0.5	<0.5	1.4	--	--	<0.5	<0.5	<0.5	<0.5	--	--	--
05/22/92	9.63	2.67	6.96	<50	<0.5	<0.5	<0.5	<0.5	--	--	<0.5	<0.5	<0.5	<0.5	--	--	--
09/29/92	9.63	2.44	7.19	<50	<0.5	<0.5	<0.5	<0.5	--	--	<0.5	<0.5	--	<0.5	--	--	--
12/23/92	9.63	2.60	7.03	<50	<0.5	<0.5	<0.5	<0.5	--	--	--	--	--	--	--	--	--
03/22/93	9.63	3.03	6.60	<50	<0.5	<0.5	<0.5	<0.5	--	--	--	--	--	--	--	--	--
06/07/93	9.63	2.66	6.97	<50	<0.5	<0.5	<0.5	<0.5	--	--	--	--	--	--	--	--	--
09/10/93	9.63	2.55	7.08	<50	<0.5	<0.5	<0.5	<0.5	--	--	--	--	--	--	--	--	--
03/07/94	9.63	2.80	6.83	<50	<0.5	<0.5	<0.5	1.0	--	--	--	--	--	--	--	--	--
06/16/94	9.63	2.60	7.03	<50	<0.5	<0.5	<0.5	<0.5	--	--	--	--	--	--	--	--	--
09/08/94	9.63	2.53	7.10	<50	1.3	1.5	<0.5	1.7	--	--	--	--	--	--	--	--	--
11/29/94	9.63	2.81	6.82	<50	<0.5	<0.5	<0.5	<0.5	--	--	--	--	--	--	--	--	--
03/21/95	9.63	3.73	5.90	<50	<0.5	<0.5	<0.5	<0.5	--	--	--	--	--	--	--	--	--
06/27/95	9.63	2.69	6.94	<50	<0.5	<0.5	<0.5	<0.5	--	--	--	--	--	--	--	--	--
09/27/95	9.63	2.13	7.50	--	--	--	--	--	--	--	--	--	--	--	--	--	--
ABANDONED																	
MW-2																	
03/14/89	8.99	2.91	6.08	<100	6.7	7.1	0.5	4.6	--	<3,000	<1.0	0.7	<20	<0.2	--	--	--
06/08/89	8.99	3.77	5.22	--	--	--	--	--	--	--	--	--	--	<0.2	--	--	--
06/09/89	8.99	--	--	<100	<0.2	<1.0	<0.2	<0.4	--	--	<1.0	<0.2	<20	<0.2	--	--	--

Table 1
Groundwater Monitoring Data and Analytical Results
Former Chevron Service Station #9-0019
210 Grand Avenue
Oakland, California

WELL ID/ DATE	TOC (ft.)	GWE (msl)	DTW (ft.)	TPH-G (ppb)	B (ppb)	T (ppb)	E (ppb)	X (ppb)	MTBE (ppb)	TOG (ppb)	Chloro- form (ppb)	1,2-DCA (ppb)	Freon (ppb)	1,1,1-TCA (ppb)	PCE (ppb)	1,2-DCPA (ppb)	1,2-DCE (ppb)
MW-2 (cont)																	
09/14/89	8.99	3.04	5.95	<50	<0.2	<1.0	<0.2	<0.4	--	--	<1.0	<0.2	<1.0	<0.2	--	--	--
12/08/89	8.99	-0.26	9.25	<50	<0.3	<0.3	<0.3	<0.6	--	--	<0.5	<0.5	--	<0.5	--	--	--
03/19/90	8.99	3.07	5.92	<50	<0.3	<0.3	<0.3	<0.6	--	--	<0.5	<0.5	--	<0.5	--	--	--
07/06/90	9.01	2.22	6.79	<50	<0.3	<0.3	<0.3	<0.6	--	--	<0.5	<0.5	--	<0.5	--	--	--
10/03/90	9.01	--	--	--	--	--	--	--	--	--	--	--	--	--	--	--	--
08/23/91	9.01	--	--	--	--	--	--	--	--	--	--	--	--	--	--	--	--
DESTROYED																	
MW-3																	
03/14/89	8.19	2.16	6.02	<100	2.1	0.8	<0.2	2.0	--	<3,000	<1.0	3.0	<20	<0.2	--	--	--
06/08/89	8.19	2.30	5.88	--	--	--	--	--	--	--	--	--	--	--	--	--	--
06/09/89	8.19	--	--	<100	<0.5	<1.0	<0.2	<0.4	--	--	<1.0	3.3	<20	<0.2	--	--	--
09/14/89	8.19	1.88	6.30	<50	<0.2	<1.0	<0.2	<0.4	--	--	<1.0	2.2	<1.0	<0.2	--	--	--
12/08/89	8.19	-1.34	9.52	<50	<0.3	<0.3	<0.3	<0.6	--	--	<0.5	1.3	--	<0.5	--	--	--
03/19/90	8.19	2.01	6.17	<50	<0.3	<0.3	<0.3	<0.6	--	--	0.5	1.3	--	<0.5	--	--	--
07/06/90	8.19	0.67	7.52	<50	<0.3	<0.3	<0.3	<0.6	--	--	<0.5	<0.5	--	<0.5	--	--	--
10/03/90	8.19	0.88	7.31	<50	<0.3	<0.3	<0.3	<0.6	--	--	<0.5	0.83	--	<0.5	--	--	--
08/23/91	8.19	2.53	5.65	220	16	22	5.5	16	--	--	<0.5	0.6	--	<0.5	--	--	--
11/22/91	8.19	1.41	6.78	<50	<0.5	<0.5	<0.5	0.6	--	--	0.6	1.0	<0.5	<0.5	--	--	--
02/26/92	8.19	3.54	4.65	<50	4.5	<0.5	<0.5	<0.5	--	--	<0.5	<0.5	<0.5	<0.5	--	--	--
05/22/92	8.19	2.63	5.56	<50	<0.5	<0.5	<0.5	<0.5	--	--	<0.5	<0.5	<0.5	<0.5	--	--	--
09/29/92	8.19	1.96	6.23	<50	<0.5	<0.5	<0.5	<0.5	--	--	<0.5	<0.5	--	<0.5	--	--	--
12/23/92	8.19	2.37	5.82	<50	<0.5	<0.5	<0.5	<0.5	--	--	<0.5	<0.5	--	<0.5	--	--	--
03/22/93	8.19	3.27	4.92	<50	7.0	<0.5	<0.5	<0.5	--	--	<0.5	<0.5	--	<0.5	--	--	--
06/07/93	8.19	2.50	5.69	<50	<0.5	<0.5	<0.5	<0.5	--	--	<0.5	<0.5	--	<0.5	--	--	--
09/10/93	8.19	2.15	6.04	<50	<0.5	<0.5	<0.5	<0.5	--	--	<0.5	<0.5	--	<0.5	--	--	--
03/07/94	8.19	3.04	5.15	<50	1.0	<0.5	<0.5	<0.5	--	--	<0.5	<0.5	--	<0.5	--	--	--
06/16/94	8.19	2.30	5.89	<50	<0.5	<0.5	<0.5	<0.5	--	--	<0.5	<0.5	--	<0.5	--	--	--
09/08/94	8.19	2.13	6.06	<50	<0.5	<0.5	<0.5	<0.5	--	--	<0.5	<0.5	--	<0.5	1.0	--	--
11/29/94	8.19	3.00	5.19	<50	<0.5	<0.5	<0.5	<0.5	--	--	<0.5	<0.5	<0.5	<0.5	<0.5	<0.5	--

Table 1
Groundwater Monitoring Data and Analytical Results
Former Chevron Service Station #9-0019
210 Grand Avenue
Oakland, California

WELL ID/ DATE	TOC (ft.)	GWE (msl)	DTW (ft.)	TPH-G (ppb)	B (ppb)	T (ppb)	E (ppb)	X (ppb)	MTBE (ppb)	TOG (ppb)	Chloro-						
											form (ppb)	1,2-DCA (ppb)	Freon (ppb)	1,1,1-TCA (ppb)	PCE (ppb)	1,2-DCPA (ppb)	1,2-DCE (ppb)
MW-3 (cont)																	
03/21/95	8.19	4.43	3.76	<50	<0.5	<0.5	<0.5	<0.5	--	--	<0.5	<0.5	<0.5	<0.5	<0.5	<0.5	--
06/27/95	8.19	3.09	5.10	<50	<0.5	<0.5	<0.5	<0.5	--	--	<0.5	<0.5	<0.5	<0.5	<0.5	<0.5	--
09/27/95	8.19	2.94	5.25	--	--	--	--	--	--	--	--	--	--	--	--	--	--
ABANDONED																	
MW-4																	
03/14/89	7.60	2.08	5.52	3,000	810	200	30	130	--	<3,000	<20	<5.0	<20	<5.0	--	--	--
06/08/89	7.60	3.41	4.19	--	--	--	--	--	--	--	--	--	--	--	--	--	--
06/09/89	7.60	--	--	900	440	13	22	40	--	--	<20	<5.0	60	<5.0	--	--	--
09/14/89	7.60	2.80	4.80	540	220	2.0	6.1	9.3	--	--	<1.0	2.3	<1.0	<0.2	--	--	--
12/08/89	7.60	2.74	4.86	150	18	<0.3	1.0	<0.6	--	--	<0.5	1.9	--	<0.5	--	--	--
03/19/90	7.60	2.95	4.65	270	50	<0.3	0.7	<0.6	--	--	<0.5	0.8	--	<0.5	--	--	--
07/06/90	7.59	1.17	6.42	140	0.7	<0.3	0.5	<0.6	--	--	<0.5	0.79	--	<0.5	--	--	--
10/03/90	7.59	1.20	6.39	180	<0.3	<0.3	2.0	<0.6	--	--	<0.5	0.5	--	<0.5	--	--	--
08/23/91	7.59	3.17	4.42	400	9.9	6.8	3.1	7.1	--	--	<0.5	<0.5	--	<0.5	--	--	--
11/22/91	7.59	2.21	5.38	130	3.4	1.3	3.5	6.0	--	--	<0.5	<0.5	<0.5	<0.5	--	--	--
02/26/92	7.59	4.94	2.65	520	15	2.7	6.1	8.6	--	--	<0.5	<0.5	<0.5	<0.5	--	--	--
05/22/92	7.59	3.63	3.96	460	20	2.8	5.0	6.9	--	--	<0.5	<0.5	<0.5	<0.5	--	--	--
09/29/92	7.59	2.91	4.68	160	1.1	1.7	0.8	2.8	--	--	<0.5	<0.5	--	<0.5	--	--	--
12/23/92	7.59	3.96	3.63	110	0.7	0.5	0.9	1.7	--	--	--	--	--	--	--	--	--
03/22/93	7.59	4.69	2.90	930	9.0	3.0	7.0	8.0	--	--	--	--	--	--	--	--	--
06/07/93	7.59	3.70	3.89	240	2.0	0.9	3.0	3.0	--	--	--	--	--	--	--	--	--
09/10/93	7.59	3.07	4.52	<50	<0.5	<0.5	0.8	<0.5	--	--	--	--	--	--	--	--	--
03/07/94	7.59	4.44	3.15	550	3.0	3.0	8.0	12	--	--	--	--	--	--	--	--	--
06/16/94	7.59	3.51	4.08	150	<0.5	0.6	1.5	0.7	--	--	--	--	--	--	--	--	--
09/08/94	7.59	3.04	4.55	<50	<0.5	<0.5	<0.5	1.2	--	--	--	--	--	--	--	--	--
11/29/94	7.59	4.74	2.85	130	<0.5	1.1	<0.5	0.58	--	--	--	--	--	--	--	--	--
03/21/95	7.59	5.89	1.70	720	2.2	<2.0	5.9	<2.0	--	--	--	--	--	--	--	--	--
06/27/95	7.59	4.21	3.38	100	<0.5	<0.5	<0.5	<0.5	--	--	--	--	--	--	--	--	--
09/27/95	7.59	3.84	3.75	<50	<0.5	<0.5	<0.5	<0.5	--	--	--	--	--	--	--	--	--

Table 1
Groundwater Monitoring Data and Analytical Results
Former Chevron Service Station #9-0019
210 Grand Avenue
Oakland, California

WELL ID/ DATE	TOC (ft.)	GWE (msl)	DTW (ft.)	TPH-G (ppb)	B (ppb)	T (ppb)	E (ppb)	X (ppb)	MTBE (ppb)	TOG (ppb)	Chloro- form (ppb)	1,2-DCA (ppb)	Freon (ppb)	1,1,1-TCA (ppb)	PCE (ppb)	1,2-DCPA (ppb)	1,2-DCE (ppb)
MW-4 (cont)																	
12/29/95	7.59	INACCESSIBLE	--	--	--	--	--	--	--	--	--	--	--	--	--	--	--
10/10/96	7.59	3.71	3.88	<50	<0.5	<0.5	<0.5	<0.5	<2.5	--	--	--	--	--	--	--	--
12/19/96	7.59	2.53	5.06	<50	<0.5	<0.5	<0.5	<0.5	<2.5	--	--	--	--	--	--	--	--
03/22/97	7.59	3.42	4.17	<50	<0.5	<0.5	<0.5	<0.5	<2.5	--	--	--	--	--	--	--	--
06/29/97	10.03	5.76	4.27	<50	<0.5	<0.5	<0.5	<0.5	<2.5	--	--	--	--	--	--	--	--
09/12/97	10.03	5.61	4.42	<50	<0.5	<0.5	<0.5	<0.5	<2.5	--	--	--	--	--	--	--	--
12/05/97	10.03	5.57	4.46	<50	<0.5	<0.5	<0.5	<0.5	<2.5	--	--	--	--	--	--	--	--
02/21/98	10.03	5.92	4.11	<50	<0.5	<0.5	<0.5	<0.5	<2.5	--	--	--	--	--	--	--	--
08/17/98	10.03	5.61	4.42	120	5.4	7.8	3.0	28	7.4	--	--	--	--	--	--	--	--
03/11/99	10.03	5.69	4.34	<50	<0.5	<0.5	<0.5	<0.5	<2.0	--	--	--	--	--	--	--	--
09/28/99	10.03	4.50	5.53	<50	<0.5	0.69	<0.5	0.901	<5.0	--	--	--	--	--	--	--	--
03/14/00	10.03	INACCESSIBLE	--	--	--	--	--	--	--	--	--	--	--	--	--	--	--
08/29/00	10.03	4.71	5.32	<50	<0.50	<0.50	<0.50	<0.50	<2.5	--	--	--	--	--	--	--	--
03/21/01	10.03	5.11	4.92	<50	<0.50	<0.50	<0.50	<0.50	<2.5	--	--	--	--	--	--	--	--
09/10/01 ⁴	10.03	4.65	5.38	<50	<0.50	<0.50	<0.50	<0.50	<2.5	--	--	--	--	--	--	--	--
03/06/02 ⁴	10.03	5.06	4.97	<50	<0.50	<0.50	<0.50	<1.5	<2.5	--	--	--	--	--	--	--	--
09/14/02 ⁴	10.03	4.86	5.17	<50	<0.50	<0.50	<0.50	<1.5	<2.5	--	--	--	--	--	--	--	--
MW-5																	
03/14/89	8.35	1.37	6.98	20,000	6,600	1,600	270	1,100	--	<3,000	<100	<20	<20	<20	--	--	--
06/08/89	8.35	3.62	4.73	--	--	--	--	--	--	--	--	--	--	--	--	--	--
06/09/89	8.35	--	--	15,000	>2,800	270	240	640	--	--	<20	28	<20	<5.0	--	--	--
06/09/89 (D)	8.35	--	--	12,000	5,100	300	240	700	--	--	<200	<50	<20	<50	--	--	--
09/14/89	8.35	2.98	5.37	15,000	>730	>320	>290	440	--	--	<10	<2.0	<20	<2.0	--	--	--
09/14/89 (D)	8.35	--	--	15,000	3,300	450	490	730	--	--	<100	<20	100	<20	--	--	--
09/14/89 (T)	8.35	--	--	16,000	3,100	550	400	690	--	--	<50	<10	<50	<10	--	--	--
12/08/89	8.35	-0.78	9.13	20,000	4,600	640	390	1,300	--	--	<0.5	27	--	<0.5	--	--	--
03/19/90	8.35	3.23	5.12	25,000	6,500	1,200	450	2,200	--	--	<0.5	10	--	0.7	--	--	--
07/06/90	8.35	2.54	5.81	30,000	5,600	890	210	1,400	--	--	<0.5	<0.5	--	<0.5	1.2	--	--
10/03/90	8.35	1.45	6.90	29,000	6,000	790	270	1,500	--	--	<0.5	<0.5	--	<0.5	--	2.0	--

Table 1
Groundwater Monitoring Data and Analytical Results
Former Chevron Service Station #9-0019
210 Grand Avenue
Oakland, California

WELL ID/ DATE	TOC (ft.)	GWE (msl)	DTW (ft.)	TPH-G (ppb)	B (ppb)	T (ppb)	E (ppb)	X (ppb)	MTBE (ppb)	TOG (ppb)	Chloro- form (ppb)	1,2-DCA (ppb)	Freon (ppb)	1,1,1-TCA (ppb)	PCE (ppb)	1,2-DCPA (ppb)	1,2-DCE (ppb)
MW-5 (cont)																	
08/23/91	8.35	3.30	5.05	36,000	6,100	1,200	460	2,600	--	--	<0.5	3.9	--	<0.5	--	0.9	--
11/22/91	8.35	2.10	6.25	21,000	8,000	1,500	530	2,600	--	--	<0.5	3.9	<0.5	<0.5	1.0	0.8	--
02/26/92	8.35	5.35	3.00	43,000	14,000	1,600	640	4,700	--	--	<0.5	2.0	<0.5	<0.5	--	--	--
05/22/92	8.35	3.86	4.49	72,000	18,000	8,100	920	10,000	--	--	<0.5	6.8	<0.5	<0.5	--	--	--
09/29/92	8.35	3.50	4.85	54,000	14,000	1,400	740	8,100	--	--	<0.5	4.4	--	<0.5	--	--	--
12/23/92	8.35	4.77	3.58	38,000	8,400	910	530	5,300	--	--	<0.5	2.9	--	<0.5	--	--	--
03/22/93	8.35	--	--	--	--	--	--	--	--	--	--	--	--	--	--	--	--
06/07/93	8.35	-3.82	12.17	24,000	3,000	280	360	1,200	--	--	<0.5	<0.5	--	<0.5	--	--	--
09/10/93	8.35	-0.15	8.50	8,900	860	160	100	320	--	--	<5.0	<5.0	--	<5.0	--	--	--
03/07/94	8.35	5.30	3.05	9,600	2,100	380	120	290	--	--	<12.5	<12.5	--	<12.5	--	--	--
06/16/94	8.35	2.64	5.71	--	--	--	--	--	--	--	--	--	--	--	--	--	--
07/08/94	8.35	2.43	5.92	10,000	3,600	360	210	460	--	--	<0.5	<0.5	--	<0.5	1.2	--	2.0
09/08/94	8.35	3.04	5.31	14,000	2,800	270	170	360	--	--	<0.5	2.8	--	<0.5	--	--	--
11/29/94	8.35	5.72	2.63	11,000	2,800	280	130	300	--	--	<5.0	<5.0	<5.0	<5.0	<5.0	<5.0	--
03/21/95	8.35	7.41	0.94	6,700	1,400	120	100	260	--	--	<0.5	0.59	<0.5	<0.5	<0.5	<0.5	--
06/27/95	8.35	6.01	2.34	18,000	6,100	480	600	990	--	--	<10	<10	<10	<10	<10	<10	--
09/27/95	8.35	4.65	3.70	15,000	3,600	140	210	310	--	--	<25	<25	<25	<25	<25	<25	--
12/29/95	8.35	INACCESSIBLE		--	--	--	--	--	--	--	--	--	--	--	--	--	--
10/10/96	8.35	4.31	4.04	5,700	1,800	53	530	84	<100	--	--	--	--	--	--	--	--
12/19/96	8.35	INACCESSIBLE		--	--	--	--	--	--	--	--	--	--	--	--	--	--
03/22/97	8.35	INACCESSIBLE		--	--	--	--	--	--	--	--	--	--	--	--	--	--
04/03/97	--	--	4.46	21,000	6,800	4,100	610	1,900	530	--	--	--	--	--	--	--	--
06/29/97	10.99	5.90	5.09	16,000	5,300	1,900	530	1,600	<250	--	--	--	--	--	--	--	--
09/12/97	10.99	5.98	5.01	6,100	1,900	510	120	390	<25	--	--	--	--	--	--	--	--
12/05/97	10.99	5.36	5.63	52,000	11,000	7,700	1,400	3,600	920	--	--	--	--	--	--	--	--
02/21/98	10.99	6.34	4.65	55,000	13,000	11,000	450	3,300	1,200	--	--	--	--	--	--	--	--
06/24/98 ¹	10.99	5.51	5.48	--	--	--	--	--	--	--	--	--	--	--	--	--	--
08/17/98	10.99	6.05	4.94	5,700	4,100	1,500	210	81	<50	--	--	--	--	--	--	--	--
03/11/99	10.99	6.09	4.90	11,400	1590	2610	351	1,200	58.2	--	--	--	--	--	--	--	--
09/28/99	10.99	5.45	5.54	21,300	3,250	3,830	656	1,450	<500	--	--	--	--	--	--	--	--
03/10/00 ²	10.99	5.65	5.34	59,800	4,280	17,100	2,280	7,210	<1,000	--	--	--	--	--	--	--	--

Table 1
Groundwater Monitoring Data and Analytical Results
Former Chevron Service Station #9-0019
210 Grand Avenue
Oakland, California

WELL ID/ DATE	TOC (ft.)	GWE (msl)	DTW (ft.)	TPH-G (ppb)	B (ppb)	T (ppb)	E (ppb)	X (ppb)	MTBE (ppb)	TOG (ppb)	Chloro- form (ppb)	1,2-DCA (ppb)	Freon (ppb)	1,1,1-TCA (ppb)	PCE (ppb)	1,2-DCPA (ppb)	1,2-DCE (ppb)
MW-5 (cont)																	
08/29/00	10.99	5.96	5.03	42,000 ³	3,300	6,300	1,700	4,300	<1,000	--	--	--	--	--	--	--	--
03/21/01	10.99	5.79	5.20	26,000 ³	2,500	7,300	1,500	4,200	750	--	--	--	--	--	--	--	--
09/10/01 ⁴	10.99	5.91	5.08	300	29	50	7.7	66	<5.0	--	--	--	--	--	--	--	--
03/06/01 ⁴	10.99	6.21	4.78	32,000	2,500	6,900	1,800	5,300	<50	--	--	--	--	--	--	--	--
09/14/02 ⁴	10.99	6.06	4.93	55,000	2,800	8,400	3,200	8,300	160	--	--	--	--	--	--	--	--
MW-6																	
07/06/90	6.56	-2.53	9.09	210	<0.3	<0.3	3.0	7.0	--	--	<0.5	<0.5	--	<0.5	--	--	--
10/03/90	6.56	0.78	5.78	320	<0.3	0.3	1.0	<0.6	--	--	<0.5	<0.5	--	<0.5	--	--	--
08/23/91	6.56	-0.93	7.49	320	1.7	<0.5	2.1	<0.5	--	--	<0.5	<0.5	--	<0.5	--	--	--
11/22/91	6.56	-1.07	7.63	190	1.9	2.2	5.4	7.7	--	--	<0.5	<0.5	<0.5	<0.5	--	--	--
02/26/92	6.56	1.01	5.55	120	2.0	1.5	3.5	5.1	--	--	<0.5	<0.5	<0.5	<0.5	--	--	--
05/22/92	6.56	-0.38	6.94	160	1.1	0.6	0.9	1.0	--	--	<0.5	<0.5	<0.5	<0.5	--	--	--
09/29/92	6.56	-0.24	6.80	65	0.5	1.4	0.5	0.64	--	--	<0.5	<0.5	--	<0.5	--	--	--
12/23/92	6.56	0.57	5.99	140	0.7	0.7	0.9	2.1	--	--	--	--	--	--	--	--	--
03/22/93	6.56	-0.51	7.07	71	<0.5	<0.5	<0.5	<0.5	--	--	--	--	--	--	--	--	--
06/07/93	6.56	-1.05	7.61	85	<0.5	<0.5	2.0	1.0	--	--	--	--	--	--	--	--	--
09/10/93	6.56	1.88	4.68	<50	<0.5	<0.5	1.0	<0.5	--	--	--	--	--	--	--	--	--
03/07/94	6.56	1.34	5.22	<50	<0.5	<0.5	<0.5	0.8	--	--	--	--	--	--	--	--	--
06/16/94	6.56	2.39	4.17	<50	<0.5	<0.5	<0.5	<0.5	--	--	--	--	--	--	--	--	--
09/08/94	6.56	1.96	4.60	70	<0.5	0.6	<0.5	2.3	--	--	--	--	--	--	--	--	--
11/29/94	6.56	0.03	6.53	120	<0.5	<0.5	1.3	<0.5	--	--	--	--	--	--	--	--	--
03/21/95	6.56	-0.47	7.03	<50	<0.5	<0.5	<0.5	<0.5	--	--	--	--	--	--	--	--	--
06/27/95	6.56	0.20	6.36	84	<0.5	<0.5	<0.5	1.1	--	--	--	--	--	--	--	--	--
09/27/95	6.56	2.21	4.35	<50	<0.5	<0.5	<0.5	<0.5	--	--	--	--	--	--	--	--	--
12/29/95	6.56	0.41	6.15	<50	<0.5	<0.5	<0.5	<0.5	3.2	--	--	--	--	--	--	--	--
03/28/96	6.56	INACCESSIBLE		--	--	--	--	--	--	--	--	--	--	--	--	--	--
04/04/96	6.56	2.75	3.81	<50	<0.5	<0.5	<0.5	<0.5	<2.5	--	--	--	--	--	--	--	--
06/21/96	6.56	1.64	4.92	130	<0.5	<0.5	<0.5	0.66	<2.5	--	--	--	--	--	--	--	--
09/26/96	6.56	-0.18	6.74	130	<0.5	0.52	0.92	1.0	<2.5	--	--	--	--	--	--	--	--

Table 1
Groundwater Monitoring Data and Analytical Results
Former Chevron Service Station #9-0019
210 Grand Avenue
Oakland, California

WELL ID/ DATE	TOC (ft.)	GWE (msl)	DTW (ft.)	TPH-G (ppb)	B (ppb)	T (ppb)	E (ppb)	X (ppb)	MTBE (ppb)	TOG (ppb)	Chloro- form (ppb)	1,2-DCA (ppb)	Freon (ppb)	1,1,1-TCA (ppb)	PCE (ppb)	1,2-DCPA (ppb)	1,2-DCE (ppb)
MW-6 (cont)																	
12/19/96	6.56	INACCESSIBLE	--	--	--	--	--	--	--	--	--	--	--	--	--	--	--
03/22/97	6.56	INACCESSIBLE	--	--	--	--	--	--	--	--	--	--	--	--	--	--	--
06/29/97	10.23	3.45	6.78	<50	<0.5	<0.5	<0.5	<0.5	<2.5	--	--	--	--	--	--	--	--
09/12/97	10.23	3.97	6.26	<50	<0.5	<0.5	<0.5	<0.5	<2.5	--	--	--	--	--	--	--	--
12/05/97	10.23	3.95	6.28	<50	<0.5	<0.5	<0.5	<0.5	<2.5	--	--	--	--	--	--	--	--
02/21/98	10.23	3.88	6.35	<50	<0.5	<0.5	<0.5	<0.5	<2.5	--	--	--	--	--	--	--	--
08/17/98	10.23	4.33	5.90	--	--	--	--	--	--	--	--	--	--	--	--	--	--
03/11/99	10.23	4.88	5.35	--	--	--	--	--	--	--	--	--	--	--	--	--	--
09/28/99	10.23	4.61	5.62	--	--	--	--	--	--	--	--	--	--	--	--	--	--
03/14/00	10.23	4.64	5.59	--	--	--	--	--	--	--	--	--	--	--	--	--	--
08/29/00	10.23	4.52	5.71	--	--	--	--	--	--	--	--	--	--	--	--	--	--
03/21/01	10.23	4.75	5.48	--	--	--	--	--	--	--	--	--	--	--	--	--	--
09/10/01	10.23	5.04	5.19	--	--	--	--	--	--	--	--	--	--	--	--	--	--
03/06/02	10.23	4.77	5.46	--	--	--	--	--	--	--	--	--	--	--	--	--	--
09/14/02	10.23	4.99	5.24	--	--	--	--	--	--	--	--	--	--	--	--	--	--
MW-7																	
07/06/90	4.99	-0.86	5.85	<50	<0.3	<0.3	<0.3	<0.6	--	<1,000	<0.5	<0.5	--	<0.5	--	--	--
10/03/90	4.99	-1.26	6.25	<50	<1.5	<1.5	<1.5	<3.0	--	--	<0.5	<0.5	--	<0.5	--	--	--
08/23/91	4.99	-0.51	5.50	<50	<0.5	<0.5	<0.5	<0.5	--	--	<0.5	<0.5	--	<0.5	--	--	--
11/22/91	4.99	-0.74	5.73	<50	<0.5	<0.5	<0.5	<0.5	--	--	<0.5	<0.5	<0.5	<0.5	--	--	--
02/26/92	4.99	0.15	4.84	<50	<0.5	<0.5	<0.5	<0.5	--	--	<0.5	<0.5	<0.5	<0.5	--	--	--
05/22/92	4.99	0.10	4.89	<50	<0.5	<0.5	<0.5	<0.5	--	--	<0.5	<0.5	<0.5	<0.5	--	--	--
09/29/92	4.99	-0.56	5.55	<50	<0.5	<0.5	<0.5	0.6	--	--	<0.5	<0.5	--	<0.5	--	--	--
12/23/92	4.99	0.12	4.87	<50	<0.5	<0.5	<0.5	<0.5	--	--	--	--	--	--	--	--	--
03/22/93	4.99	0.94	4.05	<50	<0.5	<0.5	<0.5	<0.5	--	--	--	--	--	--	--	--	--
06/07/93	4.99	0.36	4.63	<50	<0.5	<0.5	<0.5	<0.5	--	--	--	--	--	--	--	--	--
09/10/93	4.99	-0.57	5.56	<50	<0.5	<0.5	<0.5	<0.5	--	--	--	--	--	--	--	--	--
03/07/94	4.99	0.34	4.65	<50	<0.5	<0.5	<0.5	<0.5	--	--	--	--	--	--	--	--	--
06/16/94	4.99	-0.08	5.07	<50	<0.5	<0.5	<0.5	<0.5	--	--	--	--	--	--	--	--	--

Table 1
Groundwater Monitoring Data and Analytical Results
Former Chevron Service Station #9-0019
210 Grand Avenue
Oakland, California

WELL ID/ DATE	TOC (ft.)	GWE (msl)	DTW (ft.)	TPH-G (ppb)	B (ppb)	T (ppb)	E (ppb)	X (ppb)	MTBE (ppb)	TOG (ppb)	Chloro- form (ppb)	1,2-DCA (ppb)	Freon (ppb)	1,1,1-TCA (ppb)	PCE (ppb)	1,2-DCPA (ppb)	1,2-DCE (ppb)
MW-7 (cont)																	
09/08/94	4.99	-0.34	5.33	250	34	40	4.4	26	--	--	--	--	--	--	--	--	--
11/29/94	4.99	0.12	4.87	<50	<0.5	<0.5	<0.5	<0.5	--	--	--	--	--	--	--	--	--
03/21/95	4.99	1.31	3.68	<50	<0.5	<0.5	<0.5	<0.5	--	--	--	--	--	--	--	--	--
06/27/95	4.99	0.53	4.46	<50	<0.5	<0.5	<0.5	<0.5	--	--	--	--	--	--	--	--	--
12/29/95	4.99	1.24	3.75	<50	<0.5	<0.5	<0.5	<0.5	<2.5	--	--	--	--	--	--	--	--
03/28/96	4.99	1.74	3.25	<50	<0.5	<0.5	<0.5	<0.5	<2.5	--	--	--	--	--	--	--	--
06/21/96	4.99	0.66	4.33	<50	<0.5	1.2	<0.5	<0.5	5.3	--	--	--	--	--	--	--	--
09/26/96	4.99	0.04	4.95	<50	<0.5	<0.5	<0.5	<0.5	<2.5	--	--	--	--	--	--	--	--
12/19/96	4.99	1.81	3.18	<50	<0.5	<0.5	<0.5	<0.5	<2.5	--	--	--	--	--	--	--	--
03/22/97	4.99	2.26	2.73	<50	<0.5	<0.5	<0.5	<0.5	<2.5	--	--	--	--	--	--	--	--
06/29/97	8.08	4.04	4.04	<50	<0.5	<0.5	<0.5	<0.5	<2.5	--	--	--	--	--	--	--	--
09/12/97	8.08	6.04	2.04	<50	<0.5	<0.5	<0.5	<0.5	<2.5	--	--	--	--	--	--	--	--
12/05/97	8.08	5.68	2.40	<50	<0.5	<0.5	<0.5	<0.5	<2.5	--	--	--	--	--	--	--	--
02/21/98	8.08	INACCESSIBLE		--	--	--	--	--	--	--	--	--	--	--	--	--	--
08/17/98	8.08	3.46	4.62	--	--	--	--	--	--	--	--	--	--	--	--	--	--
03/11/99	8.08	6.33	1.75	--	--	--	--	--	--	--	--	--	--	--	--	--	--
09/28/99	8.08	6.29	1.79	--	--	--	--	--	--	--	--	--	--	--	--	--	--
03/14/00	8.08	4.45	3.63	--	--	--	--	--	--	--	--	--	--	--	--	--	--
08/29/00	8.08	3.60	4.48	--	--	--	--	--	--	--	--	--	--	--	--	--	--
03/21/01	8.08	5.21	2.87	--	--	--	--	--	--	--	--	--	--	--	--	--	--
09/10/01	8.08	4.88	3.20	--	--	--	--	--	--	--	--	--	--	--	--	--	--
03/06/02	8.08	INACCESSIBLE		--	--	--	--	--	--	--	--	--	--	--	--	--	--
09/14/02	8.08	5.27	2.81	--	--	--	--	--	--	--	--	--	--	--	--	--	--
MW-8																	
07/06/90	6.77	2.79	3.98	<50	<0.3	<0.3	<0.3	<0.6	--	<1,000	<0.5	<0.5	--	<0.5	--	--	--
10/03/90	6.77	2.04	4.73	<50	<0.3	<0.3	<0.3	<0.6	--	--	<0.5	<0.5	--	<0.5	--	--	--
08/23/91	6.77	2.01	4.76	<50	<0.5	<0.5	<0.5	<0.5	--	--	<0.5	<0.5	--	<0.5	--	--	--
11/22/91	6.77	1.04	5.73	<50	<0.5	<0.5	<0.5	<0.5	--	--	<0.5	<0.5	<0.5	<0.5	--	--	--
02/26/92	6.77	2.47	4.30	<50	<0.5	<0.5	<0.5	<0.5	--	--	<0.5	<0.5	<0.5	<0.5	--	--	--

Table 1
Groundwater Monitoring Data and Analytical Results
Former Chevron Service Station #9-0019
210 Grand Avenue
Oakland, California

WELL ID/ DATE	TOC (ft.)	GWE (msl)	DTW (ft.)	TPH-G (ppb)	B (ppb)	T (ppb)	E (ppb)	X (ppb)	MTBE (ppb)	TOG (ppb)	Chloro-						
											form (ppb)	1,2-DCA (ppb)	Freon (ppb)	1,1,1-TCA (ppb)	PCE (ppb)	1,2-DCPA (ppb)	1,2-DCE (ppb)
MW-8 (cont)																	
05/22/92	6.77	3.11	3.66	<50	<0.5	<0.5	<0.5	<0.5	--	--	<0.5	<0.5	<0.5	<0.5	--	--	--
09/29/92	6.77	--	--	--	--	--	--	--	--	--	--	--	--	--	--	--	--
12/23/92	6.77	3.94	2.83	<50	<0.5	7.2	0.6	2.5	--	--	--	--	--	--	--	--	--
03/22/93	6.77	2.39	4.38	<50	<0.5	<0.5	<0.5	<0.5	--	--	--	--	--	--	--	--	--
06/07/93	6.77	1.60	5.17	<50	<0.5	<0.5	<0.5	<0.5	--	--	--	--	--	--	--	--	--
09/10/93	6.77	1.61	5.16	<50	<0.5	<0.5	<0.5	<0.5	--	--	--	--	--	--	--	--	--
03/07/94	6.77	2.06	4.71	<50	<0.5	<0.5	<0.5	<0.5	--	--	--	--	--	--	--	--	--
06/16/94	6.77	2.62	4.15	<50	<0.5	<0.5	<0.5	<0.5	--	--	--	--	--	--	--	--	--
09/08/94	6.77	1.66	5.11	<50	<0.5	<0.5	<0.5	<0.5	--	--	--	--	--	--	--	--	--
11/29/94	6.77	1.94	4.83	<50	<0.5	<0.5	<0.5	<0.5	--	--	--	--	--	--	--	--	--
03/21/95	6.77	0.94	5.83	<50	<0.5	<0.5	<0.5	<0.5	--	--	--	--	--	--	--	--	--
06/27/95	6.77	0.57	6.20	<50	<0.5	<0.5	<0.5	<0.5	--	--	--	--	--	--	--	--	--
09/27/95	6.77	1.62	5.15	--	--	--	--	--	--	--	--	--	--	--	--	--	--
12/29/95	6.77	2.22	4.55	--	--	--	--	--	--	--	--	--	--	--	--	--	--
03/28/96	6.77	2.55	4.22	--	--	--	--	--	--	--	--	--	--	--	--	--	--
06/21/96	6.77	3.41	3.36	--	--	--	--	--	--	--	--	--	--	--	--	--	--
09/26/96	6.77	2.65	4.12	--	--	--	--	--	--	--	--	--	--	--	--	--	--
12/19/96	6.77	3.83	2.94	--	--	--	--	--	--	--	--	--	--	--	--	--	--
03/22/97	6.77	3.88	2.89	--	--	--	--	--	--	--	--	--	--	--	--	--	--
06/29/97	9.88	6.92	2.96	--	--	--	--	--	--	--	--	--	--	--	--	--	--
09/12/97	9.88	7.11	2.77	--	--	--	--	--	--	--	--	--	--	--	--	--	--
12/05/97	9.88	7.16	2.72	--	--	--	--	--	--	--	--	--	--	--	--	--	--
02/21/98	9.88	INACCESSIBLE	--	--	--	--	--	--	--	--	--	--	--	--	--	--	--
NOT MONITORED/SAMPLED																	
MW-9																	
07/06/90	7.63	3.02	4.61	<50	<0.3	<0.3	<0.3	<0.6	--	<1,000	<0.5	<0.5	--	<0.5	--	--	--
10/03/90	7.63	2.49	5.14	<50	<0.3	<0.3	<0.3	<0.6	--	--	<0.5	<0.5	--	<0.5	--	--	--
08/23/91	7.63	2.18	5.45	<50	<0.5	<0.5	<0.5	<0.5	--	--	<0.5	<0.5	--	<0.5	--	--	--
11/22/91	7.63	2.15	5.48	<50	<0.5	<0.5	<0.5	<0.5	--	--	<0.5	<0.5	<0.5	<0.5	--	--	--
02/26/92	7.63	5.00	2.63	<50	<0.5	<0.5	<0.5	<0.5	--	--	<0.5	<0.5	<0.5	<0.5	--	--	--

Table 1
Groundwater Monitoring Data and Analytical Results
Former Chevron Service Station #9-0019
210 Grand Avenue
Oakland, California

WELL ID/ DATE	TOC (ft.)	GWE (msl)	DTW (ft.)	TPH-G (ppb)	B (ppb)	T (ppb)	E (ppb)	X (ppb)	MTBE (ppb)	TOG (ppb)	Chloro- form (ppb)	1,2-DCA (ppb)	Freon (ppb)	1,1,1-TCA (ppb)	PCE (ppb)	1,2-DCPA (ppb)	1,2-DCE (ppb)	
MW-9 (cont)																		
05/22/92	7.63	3.63	4.00	<50	<0.5	<0.5	<0.5	<0.5	--	--	<0.5	<0.5	<0.5	<0.5	--	--	--	
09/29/92	7.63	2.93	4.70	<50	<0.5	<0.5	<0.5	<0.5	--	--	<0.5	<0.5	--	<0.5	--	--	--	
12/23/92	7.63	3.87	3.76	<50	<0.5	<0.5	<0.5	<0.5	--	--	--	--	--	--	--	--	--	
03/22/93	7.63	5.52	2.11	<50	<0.5	<0.5	<0.5	<0.5	--	--	--	--	--	--	--	--	--	
06/07/93	7.63	4.35	3.28	<50	<0.5	<0.5	<0.5	<0.5	--	--	--	--	--	--	--	--	--	
09/10/93	7.63	2.45	5.18	<50	<0.5	<0.5	<0.5	<0.5	--	--	--	--	--	--	--	--	--	
03/07/94	7.63	4.61	3.02	<50	<0.5	<0.5	<0.5	<0.5	--	--	--	--	--	--	--	--	--	
06/16/94	7.63	3.50	4.13	<50	<0.5	<0.5	<0.5	<0.5	--	--	--	--	--	--	--	--	--	
09/08/94	7.63	2.84	4.79	<50	<0.5	<0.5	<0.5	<0.5	--	--	--	--	--	--	--	--	--	
11/29/94	7.63	3.71	3.92	<50	<0.5	<0.5	<0.5	<0.5	--	--	--	--	--	--	--	--	--	
03/21/95	7.63	0.14	7.49	NOT SAMPLED DUE TO INSUFFICIENT WATER							--	--	--	--	--	--	--	--
06/27/95	7.63	5.73	1.90	<50	<0.5	<0.5	<0.5	<0.5	--	--	--	--	--	--	--	--	--	
09/27/95	7.63	3.68	3.95	--	--	--	--	--	--	--	--	--	--	--	--	--	--	
12/29/95	7.63	5.08	2.55	--	--	--	--	--	--	--	--	--	--	--	--	--	--	
03/28/96	7.63	5.43	2.20	--	--	--	--	--	--	--	--	--	--	--	--	--	--	
06/21/96	7.63	4.98	2.65	--	--	--	--	--	--	--	--	--	--	--	--	--	--	
09/26/96	7.63	4.27	3.36	--	--	--	--	--	--	--	--	--	--	--	--	--	--	
12/19/96	7.63	5.02	2.61	--	--	--	--	--	--	--	--	--	--	--	--	--	--	
03/22/97	7.63	5.30	2.33	--	--	--	--	--	--	--	--	--	--	--	--	--	--	
06/29/97	10.74	7.85	2.89	--	--	--	--	--	--	--	--	--	--	--	--	--	--	
09/12/97	10.74	7.33	3.41	--	--	--	--	--	--	--	--	--	--	--	--	--	--	
12/05/97	10.74	8.00	2.74	--	--	--	--	--	--	--	--	--	--	--	--	--	--	
02/21/98	10.74	INACCESSIBLE		--	--	--	--	--	--	--	--	--	--	--	--	--	--	
NOT MONITORED/SAMPLED																		
TRIP BLANK																		
12/08/89	--	--	--	<100	<0.1	<0.2	<0.1	<0.2	--	--	<0.5	<0.1	--	<0.1	--	--	--	
06/09/89	--	--	--	<50	<0.5	<0.5	<0.1	<0.2	--	--	<0.5	<0.1	<20	<0.1	--	--	--	
09/14/89	--	--	--	<50	<0.1	<0.5	<0.1	<0.2	--	--	<0.5	<0.1	<0.5	<0.1	--	--	--	
12/08/89	--	--	--	<50	<0.3	<0.3	<0.3	<0.6	--	--	4.4	<0.5	--	1.9	--	--	--	
03/19/90	--	--	--	<50	<0.3	<0.3	<0.3	<0.6	--	--	<0.5	<0.5	--	<0.5	--	--	--	

Table 1
Groundwater Monitoring Data and Analytical Results
Former Chevron Service Station #9-0019
210 Grand Avenue
Oakland, California

WELL ID/ DATE	TOC (ft.)	GWE (msl)	DTW (ft.)	TPH-G (ppb)	B (ppb)	T (ppb)	E (ppb)	X (ppb)	MTBE (ppb)	TOG (ppb)	Chloro- form (ppb)	1,2-DCA (ppb)	Freon (ppb)	1,1,1-TCA (ppb)	PCE (ppb)	1,2-DCPA (ppb)	1,2-DCE (ppb)
TRIP BLANK (cont)																	
07/06/90	--	--	--	<50	<0.3	<0.3	<0.3	<0.6	--	--	<0.5	<0.5	--	<0.5	--	--	--
10/03/90	--	--	--	<50	<0.3	<0.3	<0.3	1.0	--	--	<0.5	<0.5	--	<0.5	--	--	--
08/23/91	--	--	--	<50	<0.5	<0.5	<0.5	<0.5	--	--	--	--	--	--	--	--	--
11/22/91	--	--	--	<50	<0.5	<0.5	<0.5	<0.5	--	--	--	--	<0.5	--	--	--	--
02/26/92	--	--	--	<50	<0.5	<0.5	<0.5	<0.5	--	--	--	--	--	--	--	--	--
05/22/92	--	--	--	<50	<0.5	<0.5	<0.5	<0.5	--	--	--	--	--	--	--	--	--
09/29/92	--	--	--	<50	<0.5	<0.5	<0.5	<0.5	--	--	--	--	--	--	--	--	--
12/23/92	--	--	--	<50	<0.5	<0.5	<0.5	<0.5	--	--	--	--	--	--	--	--	--
03/22/93	--	--	--	<50	<0.5	<0.5	<0.5	<0.5	--	--	--	--	--	--	--	--	--
06/07/93	--	--	--	<50	<0.5	<0.5	<0.5	1.0	--	--	--	--	--	--	--	--	--
09/10/93	--	--	--	<50	<0.5	<0.5	<0.5	<0.5	--	--	--	--	--	--	--	--	--
03/07/94	--	--	--	<50	<0.5	<0.5	<0.5	<0.5	--	--	--	--	--	--	--	--	--
06/16/94	--	--	--	<50	<0.5	<0.5	<0.5	<0.5	--	--	--	--	--	--	--	--	--
09/08/94	--	--	--	<50	<0.5	<0.5	<0.5	<0.5	--	--	--	--	--	--	--	--	--
11/29/94	--	--	--	<50	<0.5	<0.5	<0.5	<0.5	--	--	--	--	--	--	--	--	--
03/21/95	--	--	--	<50	<0.5	<0.5	<0.5	<0.5	--	--	--	--	--	--	--	--	--
06/27/95	--	--	--	<50	<0.5	<0.5	<0.5	<0.5	--	--	--	--	--	--	--	--	--
09/27/95	--	--	--	<50	<0.5	<0.5	<0.5	<0.5	--	--	--	--	--	--	--	--	--
12/29/95	--	--	--	<50	<0.5	<0.5	<0.5	<0.5	--	--	--	--	--	--	--	--	--
03/28/96	--	--	--	<50	<0.5	<0.5	<0.5	<0.5	<2.5	--	--	--	--	--	--	--	--
06/21/96	--	--	--	<50	<0.5	<0.5	<0.5	<0.5	--	--	--	--	--	--	--	--	--
09/26/96	--	--	--	<50	<0.5	<0.5	<0.5	<0.5	--	--	--	--	--	--	--	--	--
12/19/96	--	--	--	<50	<0.5	<0.5	<0.5	<0.5	<2.5	--	--	--	--	--	--	--	--
03/22/97	--	--	--	<50	<0.5	<0.5	<0.5	<0.5	<2.5	--	--	--	--	--	--	--	--
06/29/97	--	--	--	<50	<0.5	<0.5	<0.5	<0.5	<2.5	--	--	--	--	--	--	--	--
09/12/97	--	--	--	<50	<0.5	<0.5	<0.5	<0.5	<2.5	--	--	--	--	--	--	--	--
12/05/97	--	--	--	<50	<0.5	<0.5	<0.5	<0.5	<2.5	--	--	--	--	--	--	--	--
02/21/98	--	--	--	<50	<0.5	<0.5	<0.5	<0.5	<2.5	--	--	--	--	--	--	--	--
08/17/98	--	--	--	<50	<0.5	<0.5	<0.5	<0.5	<2.5	--	--	--	--	--	--	--	--
03/11/99	--	--	--	<50	<0.5	<0.5	<0.5	<0.5	<2.0	--	--	--	--	--	--	--	--
09/28/99	--	--	--	<50	<0.5	<0.5	<0.5	<0.5	<5.0	--	--	--	--	--	--	--	--

Table 1
Groundwater Monitoring Data and Analytical Results
Former Chevron Service Station #9-0019
210 Grand Avenue
Oakland, California

WELL ID/ DATE	TOC (ft.)	GWE (msl)	DTW (ft.)	TPH-G (ppb)	B (ppb)	T (ppb)	E (ppb)	X (ppb)	MTBE (ppb)	TOG (ppb)	Chloro- form (ppb)	1,2-DCA (ppb)	Freon (ppb)	1,1,1-TCA (ppb)	PCE (ppb)	1,2-DCPA (ppb)	1,2-DCE (ppb)
TRIP BLANK (cont)																	
03/14/00	--	--	--	<50	<0.5	<0.5	<0.5	<0.5	<2.5	--	--	--	--	--	--	--	--
08/29/00	--	--	--	<50	<0.50	<0.50	<0.50	<0.50	<2.5	--	--	--	--	--	--	--	--
03/21/01	--	--	--	<50	<0.50	<0.50	<0.50	<0.50	<2.5	--	--	--	--	--	--	--	--
09/10/01	--	--	--	<50	<0.50	<0.50	<0.50	<0.50	<2.5	--	--	--	--	--	--	--	--
QA																	
03/06/02	--	--	--	<50	<0.50	<0.50	<0.50	<1.5	<2.5	--	--	--	--	--	--	--	--
09/14/02	--	--	--	<50	<0.50	<0.50	<0.50	<1.5	<2.5	--	--	--	--	--	--	--	--

Table 1
Groundwater Monitoring Data and Analytical Results
Former Chevron Service Station #9-0019
210 Grand Avenue
Oakland, California

EXPLANATIONS:

Groundwater monitoring data and laboratory analytical results prior to August 29, 2000, were compiled from reports prepared by Blaine Tech Services, Inc.

TOC = Top of Casing
(ft.) = Feet

GWE = Groundwater Elevation

(msl) = Mean sea level

DTW = Depth to Water

TPH-G = Total Petroleum Hydrocarbons as Gasoline

B = Benzene

T = Toluene

E = Ethylbenzene

X = Xylenes

MTBE = Methyl tertiary butyl ether

TOG = Total Oil and Grease

1,2-DCA = 1,2-Dichloroethane

1,1,1-TCA = 1,1,1-Trichloroethane

PCE = Trichloroethene

1,2-DCPA = 1,2-Dichloropropane

1,2-DCE = 1,2-Dichloroethene

(ppb) = Parts per billion

-- = Not Measured/Not Analyzed

(D) = Duplicate

(T) = Triplicate

QA = Quality Assurance

- ¹ ORC installed.
- ² Results reported were generated out of hold time.
- ³ Laboratory report indicates gasoline C6-C12.
- ⁴ ORC present in well.

Table 2
Dissolved Oxygen Concentrations
Former Chevron Service Station #9-0019
210 Grand Avenue
Oakland, California

WELL ID	DATE	Pre-purge (mg/L)	Post-purge (mg/L)
MW-4	09/10/01	2.60	--
MW-5	08/29/00	2.04	--
	03/21/01	4.60	--
	09/10/01	1.90	--
	03/06/02	2.10	--
	09/14/02	2.60	--

EXPLANATIONS:

(mg/L) = Milligrams per liter

-- = Not Measured

Table 3
Groundwater Analytical Results-Oxygenate Compounds
Former Chevron Service Station #9-0019
210 Grand Avenue
Oakland, California

WELL ID/ DATE	ETHANOL (ppb)	TBA (ppb)	MTBE (ppb)	DIPE (ppb)	ETBE (ppb)	TAME (ppb)
MW-4						
09/28/99	<1,000	<200	<2.0	<2.0	<2.0	<2.0
MW-5						
09/28/99	<20,000	<4,000	<40	<40	<40	<40
TB						
09/28/99	<1,000	<200	<2.0	<2.0	<2.0	<2.0

EXPLANATIONS:

Groundwater laboratory analytical results were compiled from reports prepared by Blaine Tech Services, Inc.

TBA = Tertiary butyl alcohol

MTBE = Methyl tertiary butyl ether

DIPE = Di-isopropyl ether

ETBE = Ethyl tertiary butyl ether

TAME = Tertiary amyl methyl ether

(ppb) = Parts per billion

STANDARD OPERATING PROCEDURE - GROUNDWATER SAMPLING

Gettler-Ryan, Inc. field personnel adhere to the following procedures for the collection and handling of groundwater samples prior to analysis by the analytical laboratory. Prior to sample collection, the type of analysis to be performed is determined. Loss prevention of volatile compounds is controlled and sample preservation for subsequent analysis is maintained.

Prior to sampling, the presence or absence of free-phase hydrocarbons is determined using an interface probe. Product thickness, if present, is measured to the nearest 0.01 foot and is noted in the field notes. In addition, static water level measurements are collected with the interface probe and are also recorded in the field notes.

After water levels are collected and prior to sampling, each well is purged a minimum of three well casing volumes of water using pre-cleaned pumps (stack, suction, Grundfos), or polyvinyl chloride bailers. Temperature, pH and electrical conductivity are measured a minimum of three times during the purging. Purging continues until these parameters stabilize.

Groundwater samples are collected using Chevron-designated disposable bailers. The water samples are transferred from the bailer into appropriate containers. Pre-preserved containers, supplied by analytical laboratories, are used when possible. When pre-preserved containers are not available, the laboratory is instructed to preserve the sample as appropriate. Duplicate samples are collected for the laboratory to use in maintaining quality assurance/quality control standards. The samples are labeled to include the job number, sample identification, collection date and time, analysis, preservation (if any), and the sample collector's initials. The water samples are placed in a cooler, maintained at 4°C for transport to the laboratory. Once collected in the field, all samples are maintained under chain of custody until delivered to the laboratory.

The chain of custody document includes the job number, type of preservation, if any, analysis requested, sample identification, date and time collected, and the sample collector's name. The chain of custody is signed and dated (including time of transfer) by each person who receives or surrenders the samples, beginning with the field personnel and ending with the laboratory personnel.

A laboratory supplied trip blank accompanies each sampling set. For sampling sets greater than 20 samples, 5% trip blanks are included. The trip blank is analyzed for some or all of the same compounds as the groundwater samples.

As requested by Chevron Products Company, the purge water and decontamination water generated during sampling activities is transported by IWM to McKittrick Waste Management located in McKittrick, California.



GETTLER-RYAN INC.

WELL MONITORING/SAMPLING FIELD DATA SHEET

Client/Facility #: ChevronTexaco #9-0019 Job Number: 386500
 Site Address: 210 Grand Avenue Event Date: 9.14.02
 City: Oakland, CA Sampler: FT

Well ID: MW-4 Well Condition: OK
 Well Diameter: 2 1/4 in. Hydrocarbon Amount Bailed
 Total Depth: 13.55 ft. Thickness: 0 ft. (product/water): 0 gal.
 Depth to Water: 5.17 ft.

Volume	3/4" = 0.02	1" = 0.04	2" = 0.17	3" = 0.38
Factor (VF)	4" = 0.66	5" = 1.02	6" = 1.50	12" = 5.80

8.38 xVF .66 = 5.53 x3 (case volume) = Estimated Purge Volume: 16.59 gal.

Purge Equipment: Disposable Bailer _____
 Stainless Steel Bailer _____
 Stack Pump _____
 Suction Pump _____
 Grundfos _____
 Other: _____

Sampling Equipment: Disposable Bailer _____
 Pressure Bailer _____
 Discrete Bailer _____
 Other: _____

Start Time (purge): 1:14 Weather Conditions: SUNNY
 Sample Time/Date: 1:56 / 9.14.02 Water Color: CLEAR Odor: NO
 Purging Flow Rate: 2.0 gpm. Sediment Description: _____
 Did well de-water? NO If yes, Time: _____ Volume: _____ gal.

Time (2400 hr.)	Volume (gal.)	pH	Conductivity (umhos/cm)	Temperature (°F)	D.O. (mg/L)	ORP (mV)
<u>1:17</u>	<u>5.5</u>	<u>7.02</u>	<u>175</u>	<u>25.8</u>	_____	_____
<u>1:20</u>	<u>11.0</u>	<u>7.11</u>	<u>177</u>	<u>25.3</u>	_____	_____
<u>1:23</u>	<u>16.5</u>	<u>7.10</u>	<u>174</u>	<u>24.8</u>	_____	_____
_____	_____	_____	_____	_____	_____	_____

LABORATORY INFORMATION

SAMPLE ID	(#) CONTAINER	REFRIG.	PRESERV. TYPE	LABORATORY	ANALYSES
<u>MW-4</u>	<u>3</u> x voa vial	<u>YES</u>	<u>HCL</u>	<u>LAN.</u>	<u>TPH-G(8015)/BTEX+MTBE(8021)</u>
_____	_____	_____	_____	_____	_____
_____	_____	_____	_____	_____	_____

COMMENTS: "ORC IN WELL"

Add/Replaced Lock: _____ Add/Replaced Plug: _____ Size: _____



GETTLER-RYAN INC.

WELL MONITORING/SAMPLING FIELD DATA SHEET

Client/Facility #: ChevronTexaco #9-0019 Job Number: 386500
 Site Address: 210 Grand Avenue Event Date: 9.14.02
 City: Oakland, CA Sampler: FT

Well ID: MW- 5 Well Condition: OK'
 Well Diameter: 2 1/4 in. Hydrocarbon Amount Bailed
 Total Depth: 9.61 ft. Thickness: 0 ft. (product/water): 0 gal.
 Depth to Water: 4.93 ft.

Volume Factor (VF)	3/4"= 0.02	1"= 0.04	2"= 0.17	3"= 0.38
	4"= 0.66	5"= 1.02	6"= 1.50	12"= 5.80

4.68 xVF .66 = 3.08 x3 (case volume) = Estimated Purge Volume: 9.24 gal.

Purge Equipment: Disposable Bailer _____
 Stainless Steel Bailer _____
 Stack Pump ✓
 Suction Pump _____
 Grundfos _____
 Other: _____

Sampling Equipment: Disposable Bailer ✓
 Pressure Bailer _____
 Discrete Bailer _____
 Other: _____

Start Time (purge): 1:41 Weather Conditions: SUNNY
 Sample Time/Date: 2:26 / 9.14.02 Water Color: CLEAR Odor: YES
 Purging Flow Rate: 2.0 gpm. Sediment Description: _____
 Did well de-water? NO If yes, Time: _____ Volume: _____ gal.

Time (2400 hr.)	Volume (gal.)	pH	Conductivity (u mhos/cm)	Temperature (°F)	D.O. (mg/L)	ORP (mV)
<u>1:43</u>	<u>3.0</u>	<u>7.03</u>	<u>170</u>	<u>24.3</u>	<u>Des: 2.60</u>	
<u>1:50</u>	<u>6.0</u>	<u>7.02</u>	<u>186</u>	<u>25.0</u>		
<u>1:57</u>	<u>9.0</u>	<u>6.99</u>	<u>192</u>	<u>25.3</u>		

LABORATORY INFORMATION

SAMPLE ID	(#) CONTAINER	REFRIG.	PRESERV. TYPE	LABORATORY	ANALYSES
<u>MW- 5</u>	<u>3</u> x vovial	<u>YES</u>	<u>HCL</u>	<u>L.A.N.</u>	<u>TPH-G(8015)/BTEX+MTBE(8021)</u>

COMMENTS: SLOW RECOVERY
"ORC IN WELL"

Add/Replaced Lock: _____ Add/Replaced Plug: _____ Size: _____



GETTLER-RYAN INC.

WELL MONITORING/SAMPLING FIELD DATA SHEET

Client/Facility #: ChevronTexaco #9-0019 Job Number: 386500
 Site Address: 210 Grand Avenue Event Date: 9.14.02
 City: Oakland, CA Sampler: FT

Well ID: MW-6 Well Condition: OK
 Well Diameter: 2 1/4 in. Hydrocarbon Amount Bailed
 Total Depth: 7.70 ft. Thickness: 0 ft. (product/water): 0 gal.
 Depth to Water: 5.24 ft.

Volume	3/4"= 0.02	1"= 0.04	2"= 0.17	3"= 0.38
Factor (VF)	4"= 0.66	5"= 1.02	6"= 1.50	12"= 5.80

N/A xVF = _____ x3 (case volume) = Estimated Purge Volume: _____ gal.

Purge Equipment: Disposable Bailer _____
 Stainless Steel Bailer _____
 Stack Pump _____
 Suction Pump _____
 Grundfos _____
 Other: _____

Sampling Equipment: Disposable Bailer _____
 Pressure Bailer _____
 Discrete Bailer _____
 Other: _____

Start Time (purge): _____ Weather Conditions: _____
 Sample Time/Date: 1 Water Color: _____ Odor: _____
 Purging Flow Rate: gpm. Sediment Description: _____
 Did well de-water? _____ If yes, Time: _____ Volume: _____ gal.

Time (2400 hr.)	Volume (gal.)	pH	Conductivity (u mhos/cm)	Temperature (C/F)	D.O. (mg/L)	ORP (mV)
_____	_____	_____	_____	_____	_____	_____
_____	_____	_____	_____	_____	_____	_____
_____	_____	_____	_____	_____	_____	_____
_____	_____	_____	_____	_____	_____	_____

LABORATORY INFORMATION

SAMPLE ID	(#) CONTAINER	REFRIG.	PRESERV. TYPE	LABORATORY	ANALYSES
MW-	x voa vial	YES	MCL		TPH-G(8015)/BTEX+MTBE(8021)

COMMENTS: MONITORED ONLY

Add/Replaced Lock: Add/Replaced Plug: _____ Size: _____



GETTLER-RYAN INC.

WELL MONITORING/SAMPLING FIELD DATA SHEET

Client/Facility #: ChevronTexaco #9-0019 Job Number: 386500
 Site Address: 210 Grand Avenue Event Date: 9.14.02
 City: Oakland, CA Sampler: FT

Well ID: MW-7 Well Condition: OK
 Well Diameter: 2 1/4 in. Hydrocarbon Amount Bailed
 Total Depth: 9.80 ft. Thickness: 0 ft. (product/water): 0 gal.
 Depth to Water: 2.81 ft.

Volume	3/4"= 0.02	1"= 0.04	2"= 0.17	3"= 0.38
Factor (VF)	4"= 0.66	5"= 1.02	6"= 1.50	12"= 5.80

N/A xVF = _____ x3 (case volume) = Estimated Purge Volume: _____ gal.

Purge Equipment: Disposable Bailer _____
 Stainless Steel Bailer _____
 Stack Pump _____
 Suction Pump _____
 Grundfos _____
 Other: _____

Sampling Equipment: Disposable Bailer _____
 Pressure Bailer _____
 Discrete Bailer _____
 Other: _____

Start Time (purge): _____ Weather Conditions: _____
 Sample Time/Date: 1 Water Color: _____ Odor: _____
 Purging Flow Rate: _____ gpm. Sediment Description: _____
 Did well de-water? _____ If yes, Time: _____ Volume: _____ gal.

Time (2400 hr.)	Volume (gal.)	pH	Conductivity (u mhos/cm)	Temperature (C/F)	D.O. (mg/L)	ORP (mV)
_____	_____	_____	_____	_____	_____	_____
_____	_____	_____	_____	_____	_____	_____
_____	_____	_____	_____	_____	_____	_____
_____	_____	_____	_____	_____	_____	_____

LABORATORY INFORMATION

SAMPLE ID	(#) CONTAINER	REFRIG.	PRESERV. TYPE	LABORATORY	ANALYSES
MW-	x voa vial	YES	HCL		TPH-G(8015)/BTEX+MTBE(8021)

COMMENTS: MONITORED ONLY

Add/Replaced Lock: _____ Add/Replaced Plug: _____ Size: _____

Chevron California Region Analysis Request/Chain of Custody



For Lancaster Laboratories use only
 Acct. #: 10905 Sample #: 3899875-7/823030 SCR#: _____

091602-006

Facility #: 9-0019 Job #386500 Global ID#T0600100313
 Site Address: 210 GRAND AVENUE, OAKLAND, CA
 Chevron PM: Streich Lead Consultant: DELTA/G-R
 Consultant/Office: G-R, Inc., 6747 Sierra Court, Dublin, Ca 94568
 Consultant Prj. Mgr.: Deanna L. Harding (Deanna@grinc.com)
 Consultant Phone #: 925-551-7555 Fax #: 925-551-7899
 Sampler: FRANK TERLINONI
 Service Order #: _____ Non SAR: _____

Matrix		Analyses Requested										Preservative Codes			
		Preservation Codes										Preservative Codes			
Soil	Water	Oil	Air	Total Number of Containers	BTEX + MTBE 8260	TPH 8015 MOD GRO	TPH 8015 MOD DRO	8260 full scan	Oxygenates	Lead 7420	7421	H = HCl	T = Thiosulfate		
												N = HNO ₃	B = NaOH		
												S = H ₂ SO ₄	O = Other		
												<input type="checkbox"/> J value reporting needed <input type="checkbox"/> Must meet lowest detection limits possible for 8260 compounds 8021 MTBE Confirmation <input type="checkbox"/> Confirm highest hit by 8260 <input type="checkbox"/> Confirm all hits by 8260 <input type="checkbox"/> Run ___ oxy s on highest hit <input type="checkbox"/> Run ___ oxy s on all hits			
Sample Identification				Date Collected	Time Collected	Grab	Composite						Comments / Remarks		
QA				9-14-02											
MW-4				↓	1356	X									
MW-5				↓	1426	X									

Turnaround Time Requested (TAT) (please circle)
 STD. TAT 24 hour 72 hour 48 hour 4 day 5 day

Data Package Options (please circle if required)
 QC Summary Type I — Full
 Type VI (Raw Data) Coelt Deliverable not needed
 WIP (RWQCB)
 Disk

Relinquished by: <u>Frank Terlinoni</u>	Date: <u>9-14-02</u>	Time: _____	Received by: <u>Dave</u>	Date: <u>9/16</u>	Time: <u>1250</u>
Relinquished by: <u>Diane</u>	Date: <u>9/16</u>	Time: <u>1250</u>	Received by: <u>Andreas Mayas</u>	Date: <u>9-16-02</u>	Time: <u>1250</u>
Relinquished by: <u>Andreas Mayas</u>	Date: <u>9-16-02</u>	Time: <u>1530</u>	Received by: <u>Airborne</u>	Date: <u>9/16/02</u>	Time: _____
Relinquished by Commercial Carrier: <u>Airborne</u>	UPS FedEx Other: <u>Airborne</u>	Temperature Upon Receipt: <u>3-3.5°C</u>	Received by: <u>Deanna L. Harding</u>	Date: <u>9/17/02</u>	Time: <u>0905</u>
			Custody Seals Intact? <input checked="" type="checkbox"/> Yes <input type="checkbox"/> No		



ANALYTICAL RESULTS

Prepared for:

ChevronTexaco
6001 Bollinger Canyon Rd L4310
San Ramon CA 94583

925-842-8582

Prepared by:

Lancaster Laboratories
2425 New Holland Pike
Lancaster, PA 17605-2425

SAMPLE GROUP

The sample group for this submittal is 823030. Samples arrived at the laboratory on Tuesday, September 17, 2002. The PO# for this group is 99011184 and the release number is STREICH.


<u>Client Description</u>			<u>Lancaster Labs Number</u>
QA-T-020914	NA	Water	3899875
MW-4-W-020914	Grab	Water	3899876
MW-5-W-020914	Grab	Water	3899877

1 COPY TO Delta C/O Gettler-Ryan

Attn: Deanna L. Harding

Questions? Contact your Client Services Representative
Teresa M Lis at (717) 656-2300.

Respectfully Submitted,

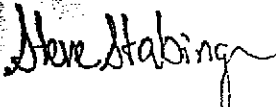

Steve Stabinger
Group Leader



Lancaster Laboratories, Inc.
2425 New Holland Pike
PO Box 12425
Lancaster, PA 17605-2425
717-656-2300 Fax: 717-656-2681



Lancaster Laboratories Sample No. WW 3899875

Collected: 09/14/2002 00:00

Account Number: 10905

Submitted: 09/17/2002 09:05
 Reported: 09/19/2002 at 16:36
 Discard: 10/20/2002

ChevronTexaco
 6001 Bollinger Canyon Rd L4310
 San Ramon CA 94583

QA-T-020914 NA Water
 Facility# 90019 Job# 386500 GRD
 210 Grand Ave-Oakland T0600100313 QA


CAT No.	Analysis Name	CAS Number	As Received Result	As Received Method Detection Limit	Units	Dilution Factor
01729	TPH-GRO - Waters					
01730	TPH-GRO - Waters	n.a.	N.D.	50.	ug/l	1
	The reported concentration of TPH-GRO does not include MTBE or other gasoline constituents eluting prior to the C6 (n-hexane) TPH-GRO range start time.					
08214	BTEX, MTBE (8021)					
00776	Benzene	71-43-2	N.D.	0.50	ug/l	1
00777	Toluene	108-88-3	N.D.	0.50	ug/l	1
00778	Ethylbenzene	100-41-4	N.D.	0.50	ug/l	1
00779	Total Xylenes	1330-20-7	N.D.	1.5	ug/l	1
00780	Methyl tert-Butyl Ether	1634-04-4	N.D.	2.5	ug/l	1

State of California Lab Certification No. 2116

Laboratory Chronicle

CAT No.	Analysis Name	Method	Analysis		Analyst	Dilution Factor
			Trial#	Date and Time		
01729	TPH-GRO - Waters	N. CA LUFT Gasoline	1	09/18/2002 10:40	Melissa D Mann	1
08214	BTEX, MTBE (8021)	SW-846 8021B	1	09/18/2002 10:40	Melissa D Mann	1
01146	GC VOA Water Prep	SW-846 5030B	1	09/18/2002 10:40	Melissa D Mann	n.a.

#=Laboratory Method Detection Limit exceeded target detection limit
 N.D.=Not detected above the Reporting Limit

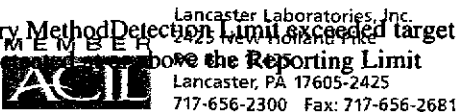



Lancaster Laboratories Sample No. WW 3899876

Collected: 09/14/2002 13:56 by FT

Account Number: 10905

Submitted: 09/17/2002 09:05

Reported: 09/19/2002 at 16:38

Discard: 10/20/2002

MW-4-W-020914

Grab Water

ChevronTexaco

6001 Bollinger Canyon Rd L4310

San Ramon CA 94583

Facility# 90019 Job# 386500 GRD
210 Grand Ave-Oakland T0600100313 MW-4

CAT No.	Analysis Name	CAS Number	As Received Result	As Received Method Detection Limit	Units	Dilution Factor
01729	TPH-GRO - Waters					
01730	TPH-GRO - Waters	n.a.	N.D.	50.	ug/l	1
	The reported concentration of TPH-GRO does not include MTBE or other gasoline constituents eluting prior to the C6 (n-hexane) TPH-GRO range start time.					
08214	BTEX, MTBE (8021)					
00776	Benzene	71-43-2	N.D.	0.50	ug/l	1
00777	Toluene	108-88-3	N.D.	0.50	ug/l	1
00778	Ethylbenzene	100-41-4	N.D.	0.50	ug/l	1
00779	Total Xylenes	1330-20-7	N.D.	1.5	ug/l	1
00780	Methyl tert-Butyl Ether	1634-04-4	N.D.	2.5	ug/l	1

State of California Lab Certification No. 2116

Laboratory Chronicle

CAT No.	Analysis Name	Method	Trial#	Analysis Date and Time	Analyst	Dilution Factor
01729	TPH-GRO - Waters	N. CA LUFT Gasoline Method	1	09/18/2002 11:13	Melissa D Mann	1
08214	BTEX, MTBE (8021)	SW-846 8021B	1	09/18/2002 11:13	Melissa D Mann	1
01146	GC VOA Water Prep	SW-846 5030B	1	09/18/2002 11:13	Melissa D Mann	n.a.

#=Laboratory Method Detection Limit exceeded target detection limit
N.D.=Not detected above the Reporting Limit





Lancaster Laboratories Sample No. WW 3899877

Collected: 09/14/2002 14:26 by FT

Account Number: 10905

Submitted: 09/17/2002 09:05
 Reported: 09/19/2002 at 16:39
 Discard: 10/20/2002

ChevronTexaco
 6001 Bollinger Canyon Rd L4310
 San Ramon CA 94583

MW-5-W-020914 Grab Water
 Facility# 90019 Job# 386500 GRD
 210 Grand Ave-Oakland T0600100313 MW-5

CAT No.	Analysis Name	CAS Number	As Received Result	As Received Method Detection Limit	Units	Dilution Factor
01729	TPH-GRO - Waters					
01730	TPH-GRO - Waters	n.a.	55,000.	1,300.	ug/l	25
	The reported concentration of TPH-GRO does not include MTBE or other gasoline constituents eluting prior to the C6 (n-hexane) TPH-GRO range start time.					
08214	BTEX, MTBE (8021)					
00776	Benzene	71-43-2	2,800.	5.0	ug/l	25
00777	Toluene	108-88-3	8,400.	5.0	ug/l	25
00778	Ethylbenzene	100-41-4	3,200.	5.0	ug/l	25
00779	Total Xylenes	1330-20-7	8,300.	15.	ug/l	25
00780	Methyl tert-Butyl Ether	1634-04-4	160.	7.5	ug/l	25

State of California Lab Certification No. 2116

Laboratory Chronicle

CAT No.	Analysis Name	Method	Trial#	Analysis		Analyst	Dilution Factor
				Date and Time			
01729	TPH-GRO - Waters	N. CA LUFT Gasoline Method	1	09/18/2002 12:54		Melissa D Mann	25
08214	BTEX, MTBE (8021)	SW-846 8021B	1	09/18/2002 12:54		Melissa D Mann	25
01146	GC VOA Water Prep	SW-846 5030B	1	09/18/2002 12:54		Melissa D Mann	n.a.

#=Laboratory Method Detection Limit exceeded target detection limit
 N.D.=Not detected above the Reporting Limit



Lancaster Laboratories, Inc.
 2425 New Holland Pike
 Lancaster, PA 17605-2425
 717-656-2300 Fax: 717-656-2681



Quality Control Summary

Client Name: ChevronTexaco
 Reported: 09/19/02 at 04:40 PM

Group Number: 823030

Laboratory Compliance Quality Control

<u>Analysis Name</u>	<u>Blank Result</u>	<u>Blank MDL</u>	<u>Report Units</u>	<u>LCS %REC</u>	<u>LCSD %REC</u>	<u>LCS/LCSD Limits</u>	<u>RPD</u>	<u>RPD Max</u>
Batch number: 02260A53B	Sample number(s): 3899875-3899877							
Benzene	N.D.	.2	ug/l	101		80-118		
Toluene	N.D.	.2	ug/l	105		82-119		
Ethylbenzene	N.D.	.2	ug/l	103		81-119		
Total Xylenes	N.D.	.6	ug/l	105		82-120		
Methyl tert-Butyl Ether	N.D.	.3	ug/l	100		79-127		
TPH-GRO - Waters	N.D.	50.	ug/l	101		74-116		

Sample Matrix Quality Control

<u>Analysis Name</u>	<u>MS %REC</u>	<u>MSD %REC</u>	<u>MS/MSD Limits</u>	<u>RPD</u>	<u>MAX</u>	<u>Conc</u>	<u>DUP Conc</u>	<u>RPD</u>	<u>Dup RPD Max</u>
Batch number: 02260A53B	Sample number(s): 3899875-3899877								
Benzene	113	108	83-130	4	30				
Toluene	112	108	87-129	3	30				
Ethylbenzene	114	110	86-133	3	30				
Total Xylenes	114	111	86-132	3	30				
Methyl tert-Butyl Ether	110	101	66-140	9	30				
TPH-GRO - Waters	109	103	74-132	5	30				

Surrogate Quality Control

Analysis Name: TPH-GRO - Waters
 Batch number: 02260A53B

	Trifluorotoluene-F	Trifluorotoluene-P
3899875	82	89
3899876	85	93
3899877	86	92
Blank	78	89
LCS	93	92
MS	95	93
MSD	90	90
Limits:	57-146	71-130

*- Outside of specification

- (1) The result for one or both determinations was less than five times the LOQ.
- (2) The background result was more than four times the spike added.



Lancaster Laboratories, Inc.
 2425 New Holland Pike
 PO Box 12425
 Lancaster, PA 17605-2425
 717-656-2300 Fax: 717-656-2681