


Figure 1 Monitoring Well and Soil Boring Locations - 490 43rd Street, Oakland, California


Notes: ① Utility lines may have created preferential pathways on both sides of street
 ② Soil contamination is 09/10/96 mainly 10-12' within the "smear" zone (GW) table between

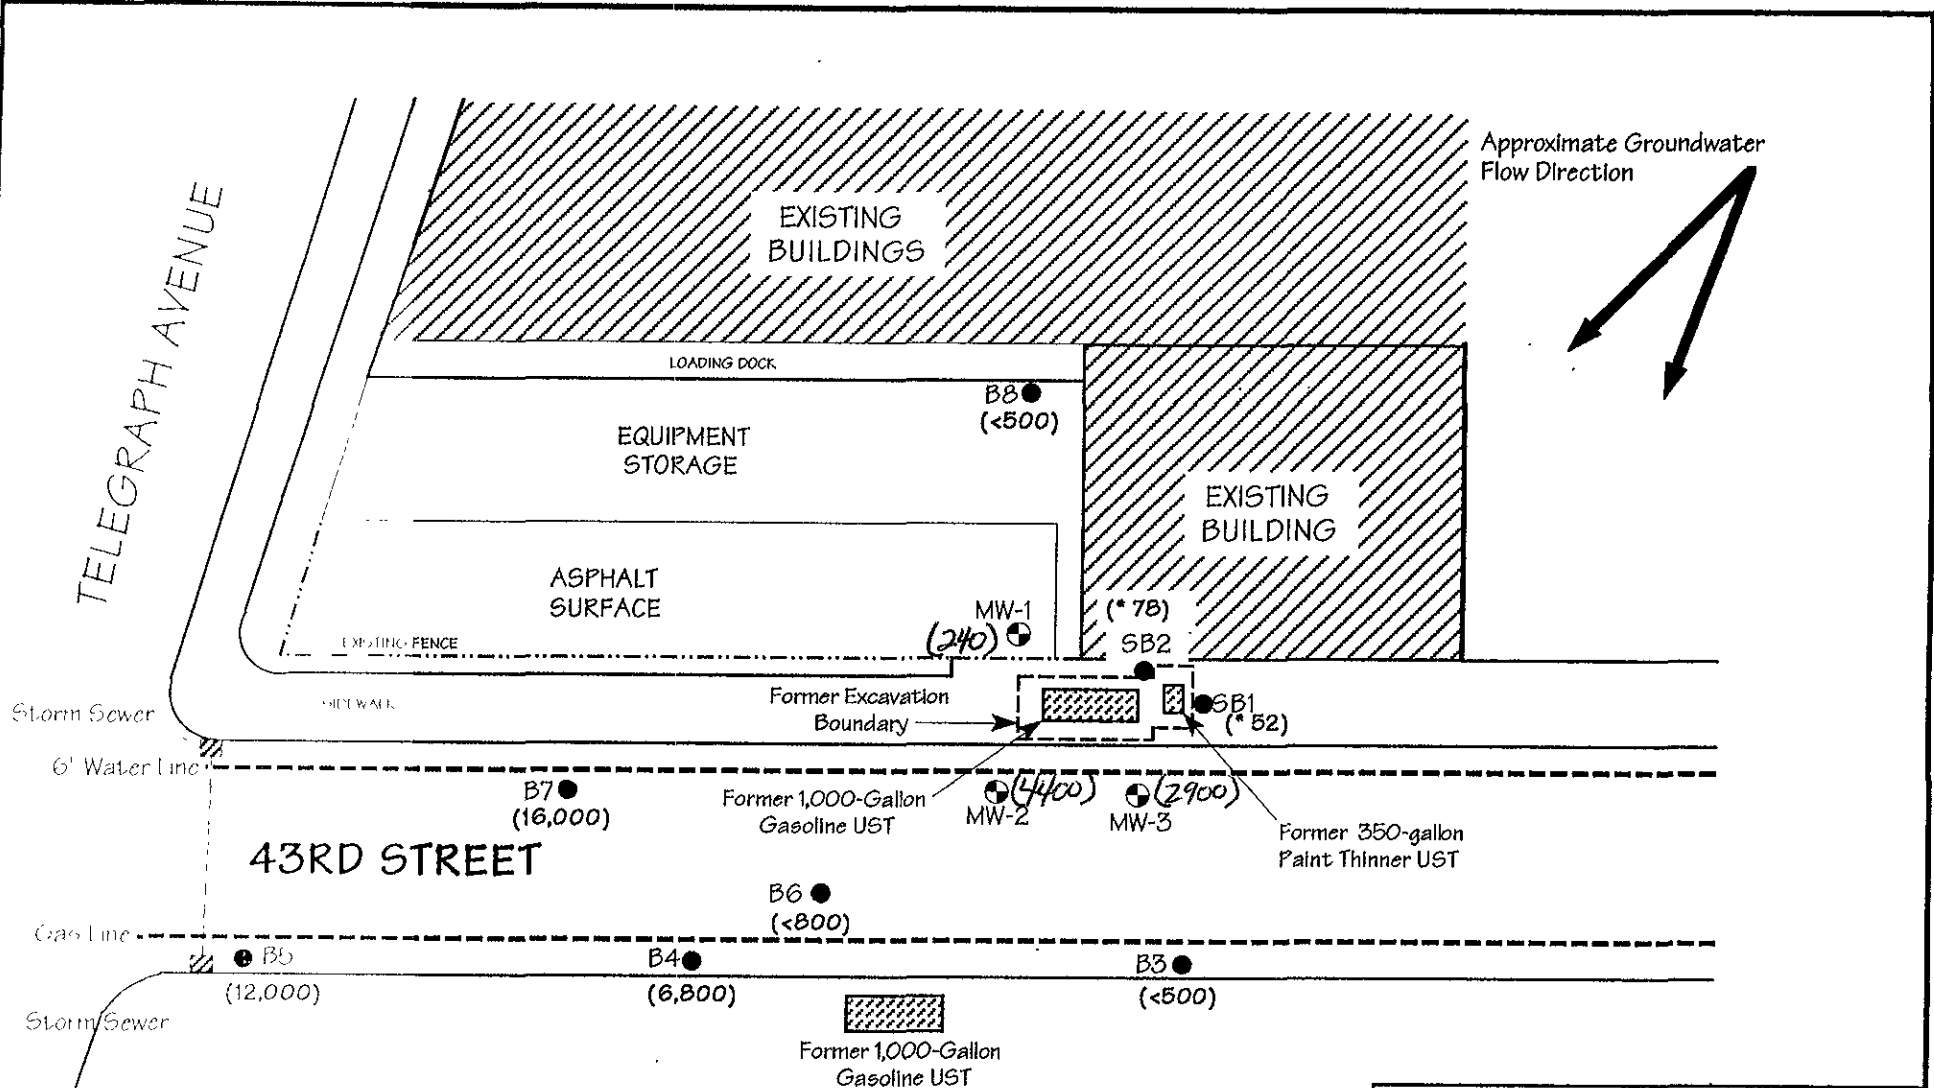

Legend

- MW-2 - Existing Monitoring Well
- B4 - Soil Boring Location
- Former Underground Storage Tank
- (<500) - Water analytical result in parts per billion
- (* 52) - Soil analytical result in parts per million

Title: Paint Thinner Concentrations	
490 43RD Street	
Oakland, California	
Figure Number: 3.0	Scale: 1" = 30"
Drawn By: JVC	Date: 4/29/96
Project Number: 6305-1.1	
ACC Environmental Consultants 7977 Capwell Drive, Suite 100 Oakland, California 94621 (510) 638-8400 Fax: (510) 638-8404	

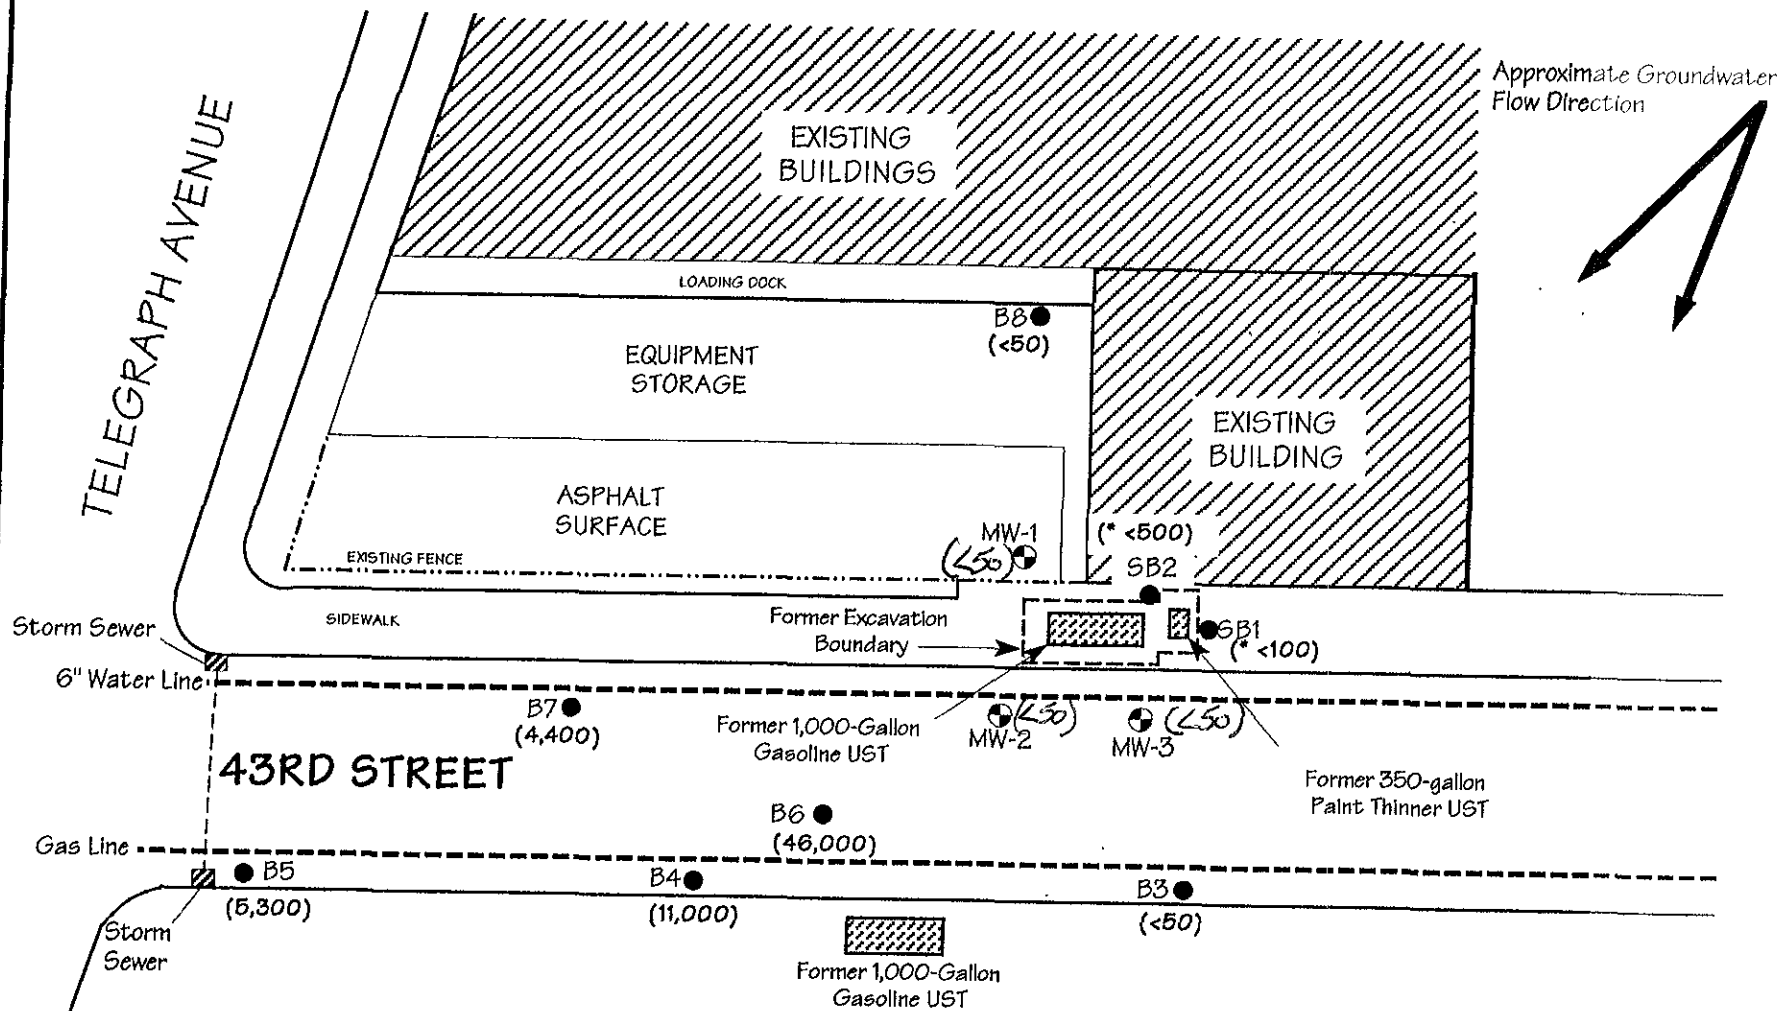

Legend

- MW-2 ⊕ - Existing Monitoring Well
- B4 ● - Soil Boring Location
- ▨ - Former Underground Storage Tank
- (<50) - Water analytical result in parts per billion
- (* <100) - Soil analytical result in parts per million

MW-1, 2, 3
 SAMPLED ON
 5/30/96

Title: TPHg Concentration Map 490 43RD Street Oakland, California		
Figure Number: 4.0	Scale: 1" = 30"	
Drawn By: JVC	Date: 4/29/96	
Project Number: 6305-1.1		
ACC Environmental Consultants 7977 Capwell Drive, Suite 100 Oakland, California 94621 (510) 638-8400 Fax: (510) 638-8404		

