



# Xtra Oil Company

2307 Pacific Avenue, Alameda, CA 94501  
Tel. (510) 865-9503, Fax (510) 865-1889

ENVIRONMENTAL  
PROTECTION  
97 OCT -7 PM 3:36

October 2, 1997


Mr. Scott Seary  
Hazardous Materials Program  
Department of Environmental Health  
1131 Harbor Bay Pkwy. 2nd floor  
Alameda, Ca. 94502-6577

Regarding: 3495 Castro Valley Blvd. Castro Valley

Dear Mr. Seary,

Please find enclosed the quarterly report for the above location. Also enclosed is the report outlining the well installation to replace the one destroyed by the county road widening project. If you have any questions feel free to contact us.

Sincerely,

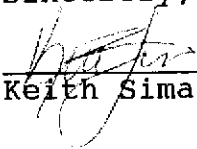  
\_\_\_\_\_  
Keith Simas

# P & D ENVIRONMENTAL

A Division of Paul H. King, Inc.

4020 Panama Court

Oakland, CA 94611

(510) 658-6916

ENVIRONMENTAL  
PROTECTION

97 OCT -7 September 30, 1997  
Report 0014.R24

Mr. Ted Simas  
Mr. Keith Simas  
XTRA OIL Company  
2307 Pacific Ave.  
Alameda, CA 94501

SUBJECT: QUARTERLY GROUNDWATER MONITORING AND SAMPLING REPORT  
XTRA OIL Company  
3495 Castro Valley Blvd.  
Castro Valley, CA

Gentlemen:

P&D Environmental, a division of Paul H. King, Inc. (P&D) is pleased to present this report documenting the results of the most recent quarterly monitoring and sampling of the wells at the subject site. This work was performed in accordance with P&D's proposal 060297.P1 dated June 2, 1997. The wells were monitored and sampled on July 24, 1997. The reporting period is for May through July, 1997. A Site Location Map (Figure 1) and Site Plan (Figure 2) are attached with this report.

## BACKGROUND

The site is currently used as a gasoline station. Four 12,000 gallon underground fuel storage tanks are present at the site. Three of the tanks contain gasoline and the fourth tank contains diesel fuel. A 550 gallon waste oil tank was removed from the site in November, 1988. The fuel tanks were replaced during August, 1992.

Three monitoring wells, designated as MW1, MW2 and MW3 were installed at the site on February 14 and 15, 1990 by Western Geo-Engineers. The subsurface materials encountered in the boreholes consisted primarily of silt and clay. The locations of the monitoring wells are shown in Figure 2. Soil samples collected during drilling of the boreholes for the monitoring wells revealed the presence of total petroleum hydrocarbons as gasoline (TPH-G) and total petroleum hydrocarbons as diesel (TPH-D). TPH-G was encountered in borehole MW1 at depths of 5 and 10 feet below grade at concentrations of 40 and 1,400 ppm, respectively; in borehole MW2 at depths of 10 and 15 feet below grade at concentrations of 230 and 95 ppm, respectively; and in borehole MW3 at depths of 5, 10 and 15 feet at concentrations of 140, 250 and 25 ppm, respectively. In addition, 120 ppm TPH-D was detected in borehole MW3 at a depth of 5 feet. Soil samples collected at a depth of 20 feet in borehole MW1 and at a depth of 18 feet in boreholes in MW2 and MW3 did not show any detectable concentrations of TPH-G or TPH-D. Groundwater was encountered in the boreholes at depths of approximately 15 to 16 feet below grade.

On February 15, 1990 Western Geo-Engineers drilled three exploratory boreholes at the site designated as SB1, SB2 and SB3. The subsurface materials encountered in the boreholes consisted primarily of silt and clay. The approximate locations of the boreholes are shown on Figure 2. It is P&D's understanding that soil samples were collected from the exploratory boreholes at depths of 10 and 12 feet and evaluated in the field using a photo ionization detector. In borehole SB1, TPH-G was detected at the depths of 10 and 12 feet at concentrations of 1,700 and 450 ppm, respectively. In boreholes SB2 and SB3, TPH-G was detected at the depths of 10 and 12 feet in both boreholes at concentrations of 800 ppm and greater than 2,000 ppm, respectively. A groundwater monitoring and sampling program was initiated at the site on February 20, 1990.

It is P&D's understanding that during fuel tank replacement activities in August, 1992 soil surrounding the tank pit was removed and disposed of offsite. An extraction well, designated as EW1, was designed and constructed in one corner of the new tank pit by K&B Environmental at the time of installation of the new tanks. The location of EW1 is shown on Figure 2.

On February 7, 1996 well MW2 was destroyed for the purpose of widening Redwood Road. The destruction was overseen by ACC Environmental Consultants of Oakland, California.

#### FIELD ACTIVITIES

On July 24, 1997 the two groundwater monitoring wells at the site (MW1 and MW3) were monitored and sampled by P&D personnel. Due to construction activities at the site (pump island locations, building, and canopy relocation associated with the widening of Redwood Road), a joint groundwater monitoring with Allisto Engineering, Inc. was not possible for this quarter. Allisto Engineering, Inc. monitored and sampled the wells of the former BP station across Redwood Road from the subject site on July 17, 1997.

Extraction well EW1 was not monitored or sampled at the subject site during the quarter. The wells were monitored for depth to water and the presence of free product or sheen. Depth to water was measured to the nearest 0.01 foot using an electric water level indicator. The presence of free product and sheen was evaluated using a transparent bailer. No free product was observed in either of the monitoring wells. However, sheen was observed in both of wells MW1 and MW3. A petroleum-absorbent sock was present in monitoring well MW3. Depth to water level measurements are presented in Table 1.

Prior to sampling, the monitoring wells were purged of a minimum of three casing volumes of water, or until the wells had been purged dry. During purging operations, the field parameters of electrical conductivity, temperature and pH were monitored. Once the field parameters were observed to stabilize, and a minimum of three casing volumes had been purged or the wells had been purged dry and partially recovered, water samples were collected using a clean Teflon bailer.

The water samples were transferred to 40-milliliter glass Volatile Organic Analysis (VOA) vials and 1-liter amber glass bottles which were sealed with Teflon-lined screw caps. The VOA vials were overturned and tapped to assure that no air bubbles were present.

The VOA vials and bottles were then transferred to a cooler with ice, until they were transported to McCampbell Analytical, Inc. in Pacheco, California. McCampbell Analytical, Inc. is a State-certified hazardous waste testing laboratory. Chain of custody documentation accompanied the samples to the laboratory. Records of the field parameters measured during well purging are attached with this report.

#### HYDROGEOLOGY

Water levels were measured in the monitoring wells once during the quarter. The measured depth to water at the site in wells MW1 and MW3 on July 24, 1997 was 8.71 and 7.90 feet, respectively. Groundwater levels have decreased in wells MW1 and MW3 by 0.73, and 0.78 feet, respectively, since the previous monitoring on April 25, 1997. There is no calculated groundwater flow direction for the water level data collected on April 25, 1997, because well MW2 was destroyed on February 7, 1996, and has not yet been replaced.

### LABORATORY RESULTS

The groundwater samples collected from the monitoring wells were analyzed for TPH-G using EPA Method 5030 and Modified EPA Method 8015; benzene, toluene, ethylbenzene, total xylenes (BTEX), and MTBE using EPA Method 8020; and for TPH-D using EPA Method 3510 in conjunction with Modified EPA Method 8015.

The laboratory analytical results for the groundwater samples from wells MW1 and MW3 show TPH-G concentrations of 66 and 120 ppm, respectively; benzene concentrations of 8.6 and 33 ppm, respectively; and TPH-D concentrations of 28 and 91 ppm, respectively. Review of the laboratory analytical reports indicates that the TPH-D results for wells MW1 and MW3 consist of gasoline-range compounds.

Since the previous quarter, both TPH-D and TPH-G concentrations have decreased in wells MW1 and MW3. The laboratory analytical results of the groundwater samples are summarized in Table 2. Copies of the laboratory analytical reports and chain of custody documentation are attached with this report.

### DISCUSSION AND RECOMMENDATIONS

P&D recommends that use of absorbent socks in the wells be continued. The socks should be checked periodically and replaced as needed.

Based on the laboratory analytical results of the water samples collected from the monitoring wells, P&D recommends that the quarterly groundwater monitoring and sampling program be continued. In addition, P&D recommends that future monitoring and sampling efforts continue to be coordinated with other sites in the vicinity of the subject site which are presently being monitored and sampled.

### DISTRIBUTION

Copies of this report should be sent to Mr. Kevin Graves at the Regional Water Quality Control Board, San Francisco Bay Region, and to Mr. Scott Seery at the Alameda County Department of Environmental Health. Copies of the report should be accompanied by a transmittal letter signed by the principal executive officer of the XTRA OIL Company.

### LIMITATIONS

This report was prepared solely for the use of XTRA OIL Company. The content and conclusions provided by P&D in this assessment are based on information collected during our investigation, which may include, but not be limited to, visual site inspections; interviews with the site owner, regulatory agencies and other pertinent individuals; review of available public documents; subsurface exploration and our professional judgement based on said information at the time of preparation of this document. Any subsurface sample results and observations presented herein are considered to be representative of the area of investigation; however, geological conditions may vary between borings and may not necessarily apply to the general site as a whole. If future subsurface or other conditions are revealed which vary from these findings, the newly-revealed conditions must be evaluated and may invalidate the findings of this report.


This report is issued with the understanding that it is the responsibility of the owner, or his representative, to ensure that the information contained herein is brought to the attention of the appropriate regulatory agencies, where required by law. Additionally, it is the sole responsibility of the owner to properly dispose of any hazardous materials or hazardous wastes left onsite, in accordance with existing laws and regulations.

This report has been prepared in accordance with generally accepted practices using standards of care and diligence normally practiced by recognized consulting firms performing services of a similar nature. P&D is not responsible for the accuracy or completeness of information provided by other individuals or entities which is used in this report. This report presents our professional judgement based upon data and findings identified in this report and interpretation of such data based upon our experience and background, and no warranty, either express or implied, is made. The conclusions presented are based upon the current regulatory climate and may require revision if future regulatory changes occur.


Should you have any questions, please do not hesitate to contact us at (510) 658-6916.

Sincerely,

P&D Environmental

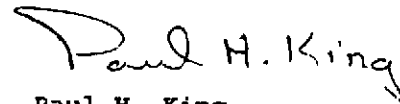

Paul H. King  
Hydrogeologist

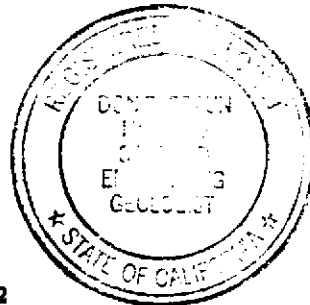

Don R. Braun  
Certified Engineering Geologist  
Registration No. : 1310  
Expires: 6/30/98

PHK  
0014.R24

Attachments: Tables 1 & 2  
Site Location Map (Figure 1)  
Site Plan (Figure 2)  
Field Parameter Forms  
Laboratory Analytical Results  
Chain of Custody Documentation

TABLE 1  
WELL MONITORING DATA

Well No.	Date Monitored	Top of Casing Elev. (ft.)	Depth to Water (ft.)	Water Table Elev. (ft.)
MW1	7/24/97	177.43*	8.71	168.72
	4/25/97		7.98	169.45
	1/20/97		7.12	170.31
	7/26/96		8.39	169.04
	7/09/96		8.16	169.27
	4/23/96		7.47	169.96
	2/07/96		6.09	171.34
	1/29/96		6.17	171.26
	10/26/95		8.45	168.98
	7/28/95		8.27	169.16
	5/02/95		6.96	170.47
	2/23/95		7.72	169.71
	11/18/94		7.14	170.29
	8/22/94		8.67	168.76
	5/19/94		8.05	169.38
	2/28/94		7.44	169.99
	11/24/93		8.74	168.69
	8/30/93		8.78	168.65
	5/18/93		8.12	169.31
	2/23/93		7.34	170.09
	11/13/92	200.00**	9.13	190.87
	5/29/92	175.73	8.59	167.14
	1/14/92		8.57	167.16
	12/23/91		9.65	166.08
	11/25/91		9.41	166.32
	10/10/91		9.70	166.03
	9/17/91		9.50	166.23
8/19/91		9.31	166.42	
MW2	NOT MEASURED (DESTROYED ON FEBRUARY 7, 1996)			
	2/07/96	176.04*	5.70	170.34
	1/29/96		5.16	170.88
	10/26/95		8.21	167.83
	7/28/95		7.99	168.05
	5/02/95		6.79	169.25
	2/23/95		7.51	168.53
	11/18/94		6.92	169.12
	8/22/94		8.59	167.45
	5/19/94		7.70	168.34
	2/28/94		6.99	169.05
	11/24/93		8.47	167.57
	8/30/93		8.64	167.40
	5/18/93		7.73	168.31
2/23/93		6.39	169.65	

**NOTES:**

\* = Surveyed on March 24, 1993

\*\* = Surveyed on December 5, 1992

TABLE 1  
WELL MONITORING DATA  
(Continued)

Well No.	Date Monitored	Top of Casing Elev. (ft.)	Depth to Water (ft.)	Water Table Elev. (ft.)
MW2	11/13/92	198.61**	8.70	189.91
	5/29/92	175.45	9.31	166.14
	1/14/92		8.97	166.48
	12/23/91		10.39	165.06
	11/25/91		9.81	165.64
	10/10/91		10.39	165.06
	9/17/91		10.23	165.22
	8/19/91		9.60	165.85
MW3	7/24/97	176.41*	7.90	168.51
	4/25/97		7.12	169.29
	1/20/97		6.35	170.06
	7/26/96		7.84	169.57
	7/09/96		7.61	168.80
	4/23/96		6.81	169.60
	2/07/96		5.05	170.36
	1/29/96		5.77	170.64
	10/26/95		7.72	168.69
	7/28/95		7.80	168.61
	5/02/95		6.50	169.91
	2/23/95		7.24	169.17
	11/18/94		6.05	170.36
	8/22/94		7.65	168.76
	5/19/94		7.15	169.26
	2/24/94		6.68	169.73
	11/24/93		7.55	168.86
	8/30/93		7.64	168.77
	5/18/93		7.12	169.29
	2/23/93		8.01	168.40
	11/13/92	190.97**	7.86	191.12
	5/29/92	175.00	8.45	166.55
	1/14/92		8.24	166.55
	12/23/91		9.37	165.63
	11/25/91		9.19	165.81
	10/10/91		9.43	165.57
	9/17/91		9.20	165.80
8/19/91		8.95	166.05	

NOTES:

- \* = Surveyed on March 24, 1993
- \*\* = Surveyed on December 5, 1992

TABLE 2  
 SUMMARY OF LABORATORY ANALYTICAL RESULTS

Well No.	TPH-D	TPH-G	MTBE	Benzene	Toluene	Ethyl-benzene	Total Xylenes
Samples Collected on July 24, 1997							
MW1****	28	66	1.8	8.6	8.1	2.2	10
MW2	Not Sampled (Destroyed on February 7, 1996)						
MW3****	91	120	1.4	33	17	2.2	12
EW1	Not Sampled						
Samples Collected on April 25, 1997							
MW1***	170	77	ND	7.4	7.9	2.1	9.8
MW2	Not Sampled (Destroyed on February 7, 1996)						
MW3***	760	240	1.6	24	18	4.1	24
EW1	Not Sampled						
Samples Collected on January 21, 1997							
MW1****	57	80	0.25	7.8	8.3	1.9	8.9
MW2	Not Sampled (Destroyed on February 7, 1996)						
MW3****	34	150	1.30	40	14	2.6	12
EW1	Not Sampled						
Samples Collected on July 26, 1996							
MW1****	11	76	ND	11	13	2.4	10
MW2	Not Sampled (Destroyed on February 7, 1996)						
MW3****	24	130	0.89	40	22	2.4	12
EW1	Not Sampled						

NOTES:

NA = Not Analyzed

TPH-G = Total Petroleum Hydrocarbons as Gasoline.

TPH-D = Total Petroleum Hydrocarbons as Diesel.

\*\*\* = Review of the laboratory analytical reports indicates that the TPH-D results consist of both diesel-range and gasoline range compounds.

\*\*\*\* = Review of the laboratory analytical reports indicates that the TPH-D results consist of gasoline range compounds.

Results in parts per million (ppm), unless otherwise indicated.



TABLE 2  
 SUMMARY OF LABORATORY ANALYTICAL RESULTS  
 (Continued)

Well No.	TPH-D	TPH-G	MTBE	Benzene	Toluene	Ethyl-benzene	Total Xylenes
Samples Collected on April 23, 1996							
MW1****	5.7	73	ND	8.6	12	2.2	9.8
MW2	Not Sampled (Destroyed on February 7, 1996)						
MW3****	280	170	0.72	34	22	2.2	14
EW1	Not Sampled						
Samples Collected on January 29, 1996							
MW1****	6.6	81	0.25	7.6	13	1.9	8.9
MW2****	4.6	38	0.0071	1.9	5.7	1.1	5.9
MW3****	45	150	0.54	32	21	1.9	12
EW1	Not Sampled						
Samples Collected on October 26, 1995							
MW1*****	62	89	ND	7.8	12	2.4	11
MW2	900	74	ND	2.9	5.9	2.0	10
MW3	33	130	0.69	37	21	0.21	11
EW1	Not Sampled.						

NOTES:

- TPH-G = Total Petroleum Hydrocarbons as Gasoline.
  - TPH-D = Total Petroleum Hydrocarbons as Diesel.
  - \*\*\*\* = Review of the laboratory analytical reports indicates that the TPH-D results consist of gasoline range compounds in wells MW1, MW2, and MW3.
  - \*\*\*\*\* = Review of the laboratory analytical reports indicates that the TPH-D results consist of gasoline range compounds in well MW1.
  - ⊙ = Review of the laboratory analytical reports indicates that the TPH-D results consist of both gasoline and diesel range compounds in well MW3 and gasoline-range compounds in wells MW1 and MW2.
- Results in parts per million (ppm), unless otherwise indicated.

TABLE 2  
 SUMMARY OF LABORATORY ANALYTICAL RESULTS  
 (Continued)

Well No.	TPH-D	TPH-G	MTBE	Benzene	Toluene	Ethyl-benzene	Total Xylenes
Samples Collected on July 28, 1995							
MW1@	2.0	35	NA	3.8	8.7	1.1	6.5
MW2@	2.0	15	NA	1.4	2.3	0.62	3.2
MW3@	1.9	86	NA	28	16	1.3	7.6
EW1	Not Sampled.						
Samples Collected on May 2, 1995							
MW1@@	6.5	86	NA	8.9	14	2.3	11
MW2@@	6.6	55	NA	3.3	10	1.8	10
MW3@@	9.7	170	NA	43	30	2.5	14
EW1	Not Sampled.						
Samples Collected on February 24, 1995							
MW1	9.1	90	NA	7.5	12	1.5	11
MW2	22	67	NA	4.9	11	1.8	11
MW3	9.2	130	NA	31	19	1.8	10
EW1	Not Sampled.						

NOTES:

TPH-G = Total Petroleum Hydrocarbons as Gasoline.

TPH-D = Total Petroleum Hydrocarbons as Diesel.

@ = Review of the laboratory analytical reports indicates that the TPH-D results consist of both gasoline and diesel range compounds in well MW3 and gasoline-range compounds in wells MW1 and MW2.

@@ = Review of the laboratory analytical reports shows that the TPH-D results are gasoline range compounds in well MW1 and both gasoline-range and diesel-range compounds in wells MW2 and MW3.

Results in parts per million (ppm), unless otherwise indicated.

TABLE 2  
 SUMMARY OF LABORATORY ANALYTICAL RESULTS  
 (Continued)

Well No.	TPH-D	TPH-G	Benzene	Toluene	Ethyl-benzene	Total Xylenes
Samples Collected on November 18, 1994						
MW1	10	96	9.3	14	2.5	11
MW2	5.0	86	11	17	1.8	12
MW3	23	140	38	22	2.0	11
EW1	Not Sampled.					
Samples Collected on August 22, 1994						
MW1	8.3	100	9.0	11	2.1	9.4
MW2	4.1	91	10	13	1.5	9.0
MW3	5.3	170	35	20	1.8	10
EW1	Not Sampled.					
Samples Collected on May 19, 1994						
MW1	30	100	12	14	3.5	17
MW2	5.8	62	9.2	13	1.3	8.4
MW3	30	150	38	25	2.4	14
EW1	Not Sampled.					
Samples Collected on February 28, 1994						
MW1	110	90	11	9.6	2.1	9.9
MW2	13	91	13	16	1.5	9.0
MW3	210	110	36	21	1.9	11
EW1	Not Sampled.					

NOTES:

TPH-G = Total Petroleum Hydrocarbons as Gasoline.  
 TPH-D = Total Petroleum Hydrocarbons as Diesel.  
 ND = Not Detected.  
 Results in parts per million (ppm), unless otherwise indicated.

TABLE 2  
SUMMARY OF LABORATORY ANALYTICAL RESULTS  
(Continued)

Well No.	TPH-D	TPH-G	Benzene	Toluene	Ethyl-benzene	Total Xylenes
Samples Collected on November 13, 1992						
MW1	4.4	120	5.8	10	2.1	13
MW2	8.2	79	10	13	1.4	8.6
MW3	4.7	140	38	24	2.0	12
EW1	13	62	11	9.2	1.1	9.6
Samples Collected On May 27, 1992						
MW1	11	120	8.8	16	2.3	15
MW2	130	89	18	19	1.7	14
MW3	27	370	91	57	3.0	21
Samples Collected On January 14, 1992						
MW1	19	39	7.3	8.7	1.3	8.9
MW2	1600	59	17	14	1.8	15
MW3	270	130	76	30	3.4	21
Samples Collected On December 23, 1991						
MW1	34	78	9.3	7.3	0.54	13
MW2	700	2100	36	130	79	560
MW3	540	740	30	61	31	180
Samples Collected On November 25, 1991						
MW1	36	170	5.5	5.6	1.6	8.4
MW2	130	230	11	9.7	1.4	9.7
MW3	74	150	65	31	3.4	18

NOTES:

TPH-G = Total Petroleum Hydrocarbons as Gasoline.

TPH-D = Total Petroleum Hydrocarbons as Diesel.

ND = Not Detected.

Results in parts per million (ppm), unless otherwise indicated.

TABLE 2  
SUMMARY OF LABORATORY ANALYTICAL RESULTS  
(Continued)

Well No.	TPH-D	TPH-G	Benzene	Toluene	Ethylbenzene	Total Xylenes
Samples Collected On October 10, 1991						
MW1	19	28	4.1	4.7	1.0	4.8
MW2	360	85	21	25	2.1	14
MW3	39	140	57	31	2.2	14
Samples Collected On September 17, 1991						
MW1	19	39	4.9	4.1	1.2	5.9
MW2	56	74	10	11	1.4	8.1
MW3	140	180	47	25	2.6	15
Samples Collected On August 19, 1991						
MW1	47	48	13	8.4	0.99	29
MW2	19	69	26	22	2.1	18
MW3	150	170	82	31	4.4	22
Samples Collected On July 20, 1991						
MW1	49	100	11	14	2.3	17
MW2	100	51	9.9	7.7	1.2	7.5
MW3	270	450	46	29	3.5	21
Samples Collected On June 20, 1991						
MW1	42	76	4.7	7.1	1.5	9.8
MW2	69	87	8.1	8.4	1.1	8.9
MW3	210	920	39	49	13	69

NOTES:

TPH-G = Total Petroleum Hydrocarbons as Gasoline.

TPH-D = Total Petroleum Hydrocarbons as Diesel.

ND = Not Detected.

Results in parts per million (ppm), unless otherwise indicated.

TABLE 2  
SUMMARY OF LABORATORY ANALYTICAL RESULTS  
(Continued)

Well No.	TPH-D	TPH-G	Benzene	Toluene	Ethyl-benzene	Total Xylenes
Samples Collected On May 17, 1991						
MW1	26	72	7.7	9.9	ND	11
MW2	33	62	5.9	6.3	1.2	9.0
MW3	70	170	32	22	2.2	18
Samples Collected On April 15, 1991						
MW1	NA	56	6.5	8.5	0.41	9.9
MW2	NA	82	5.3	7.4	1.0	9.4
MW3	NA	110	31	15	0.88	7.4
Samples Collected On March 21, 1991						
MW1	NA	36	4.5	5.7	0.087	7.3
MW2	NA	62	9.3	11	0.35	9.7
MW3	NA	87	30	14	0.69	5.4
Samples Collected On February 15, 1991						
MW1	NA	120	7.4	6.6	ND	13
MW2	NA	200	12	12	1.7	14
MW3	NA	230	44	40	ND	31
Samples Collected On January 14, 1991						
MW1	NA	33	3.9	2.9	0.21	5.3
MW2	NA	78	11	8.7	0.58	8.0
MW3	NA	160	48	25	1.0	16

NOTES:

TPH-G = Total Petroleum Hydrocarbons as Gasoline.

TPH-D = Total Petroleum Hydrocarbons as Diesel.

ND = Not Detected.

NA = Not Analyzed.

Results in parts per million (ppm), unless otherwise indicated.

TABLE 2  
SUMMARY OF LABORATORY ANALYTICAL RESULTS  
(Continued)

Well No.	TPH-D	TPH-G	Benzene	Toluene	Ethyl-benzene	Total Xylenes
Samples Collected On September 27, 1990						
MW1	NA	28	3.7	3.5	0.01	6.5
MW2	NA	59	8.4	12	0.88	9.0
MW3	NA	25	7.2	6.4	0.42	3.4
Samples Collected On August 23, 1990						
MW1	NA	40	5.1	4.9	0.35	6.0
MW2	NA	96	8.1	8.4	1.5	8.6
MW3	NA	220	67	46	27	18
Samples Collected On July 20, 1990						
MW1	44	NA	5.1	4.2	ND	9.1
MW2	86	NA	9.1	14	0.94	13
MW3	88	NA	25.1	21.1	0.61	14.1
Samples Collected On March 19, 1990						
MW1	NA	40	3.7	1.1	ND	3.3
MW2	NA	50	7.7	8.7	0.075	5.6
MW3	NA	210	38	28	1.8	12
Samples Collected On February 20, 1990						
MW1+	NA	7.6	1.6	ND	ND	1.3
MW2+	NA	38	7.3	3.1	0.075	6.8
MW3+	NA	46	20	15	1.8	9.7

NOTES:

TPH-G = Total Petroleum Hydrocarbons as Gasoline.

TPH-D = Total Petroleum Hydrocarbons as Diesel.

ND = Not Detected.

NA = Not Analyzed.

+ Indicates Organic Lead was not detected.

Results in parts per million (ppm), unless otherwise indicated.


# P & D ENVIRONMENTAL

A Division of Paul H. King, Inc.

4020 Panama Court

Oakland, CA 94611

(510) 658-6916

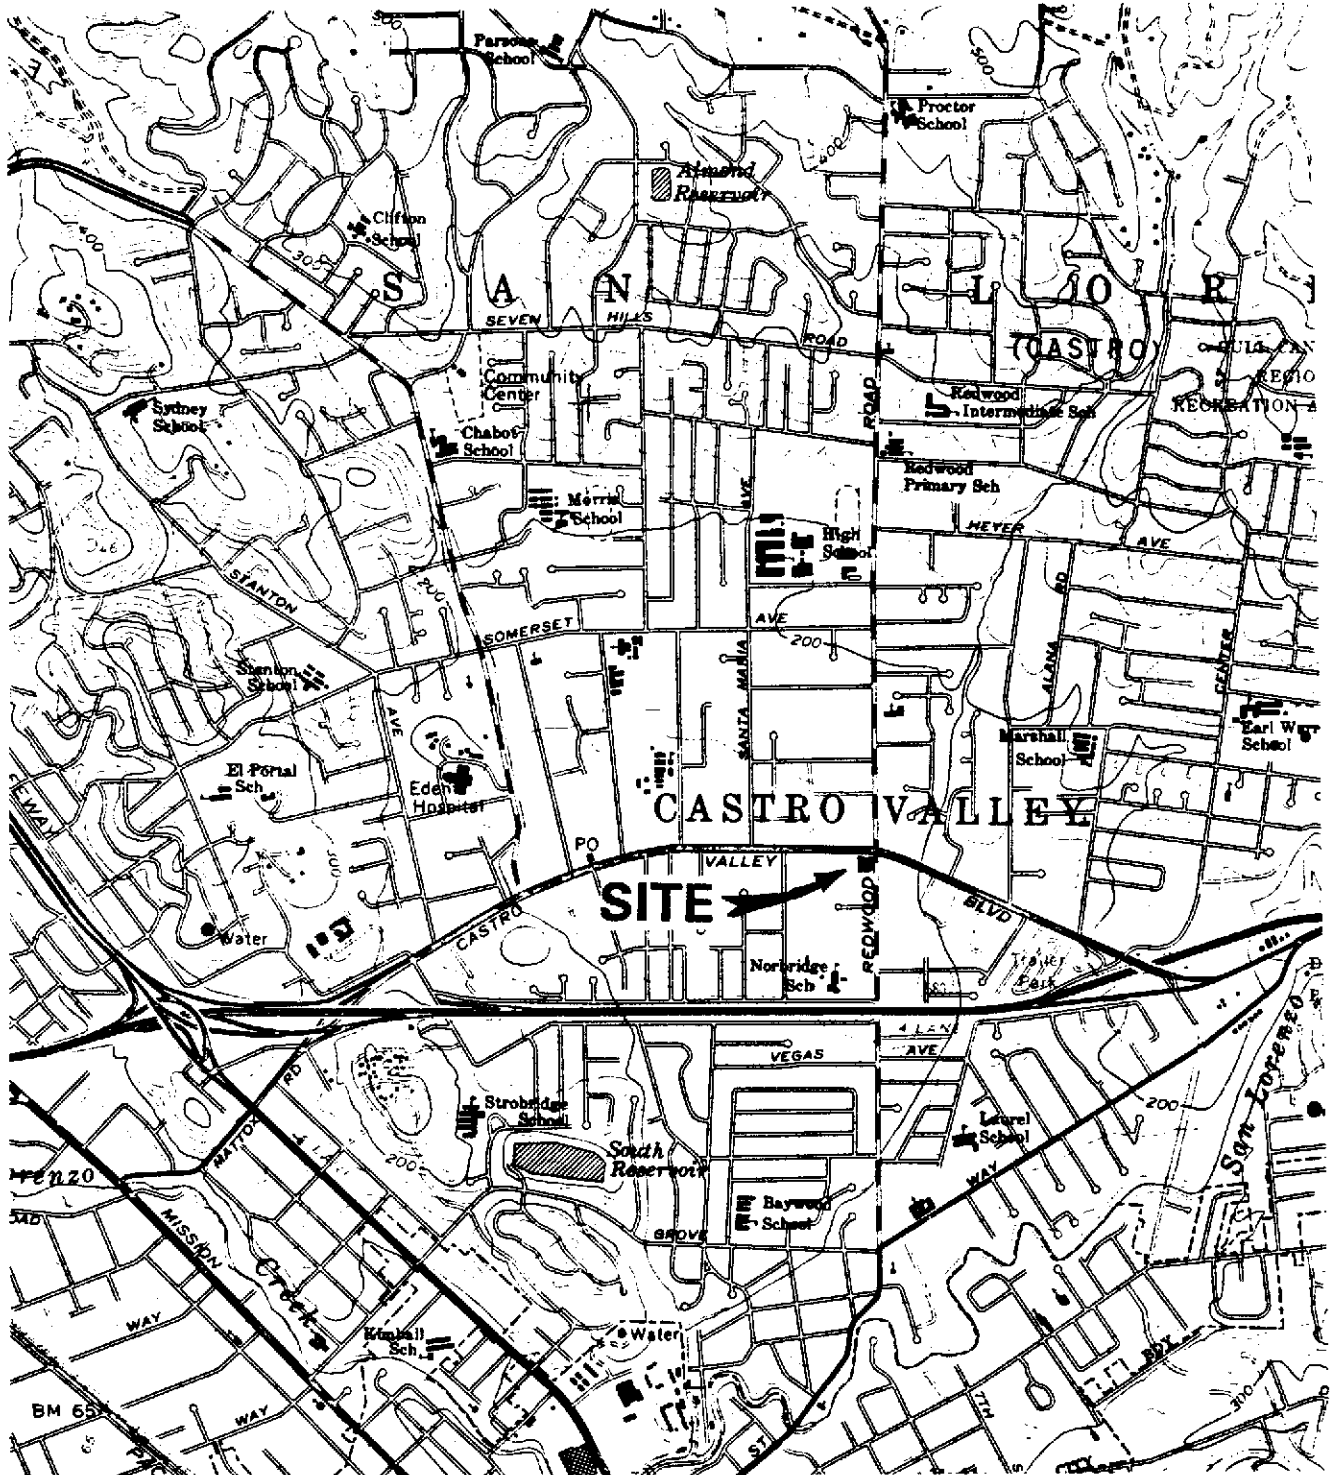

Base Map from:  
U.S. Geological Survey  
Hayward, Calif.  
7.5 Minute Quadrangle  
Photorevised 1980


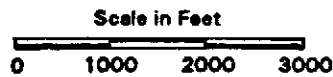


Figure 1  
SITE LOCATION MAP  
XTRA OIL Company  
3195 Castro Valley Blvd.  
Alameda, California

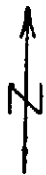

# P & D ENVIRONMENTAL



A Division of Paul H. King, Inc.

4020 Panama Court

Oakland, CA 94611

(510) 658-6916

CASTRO VALLEY BOULEVARD

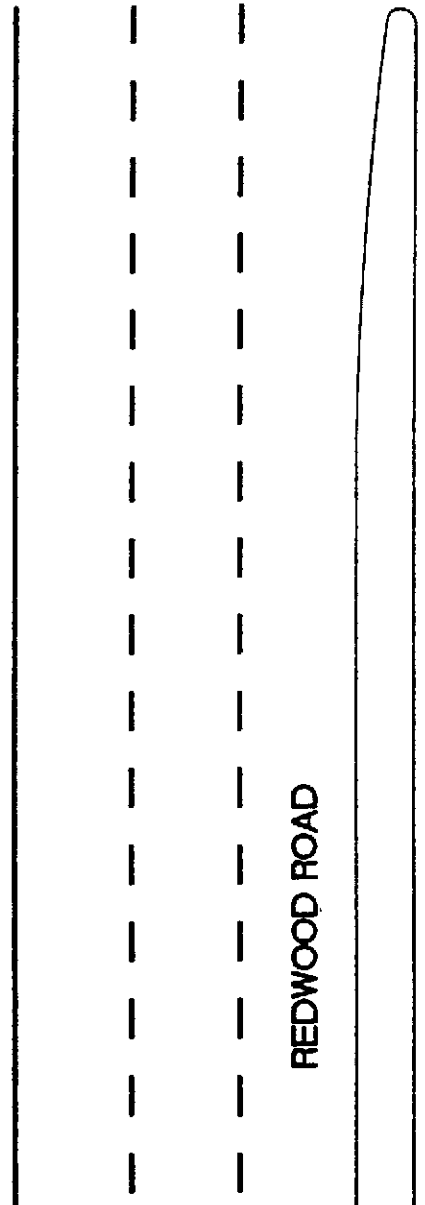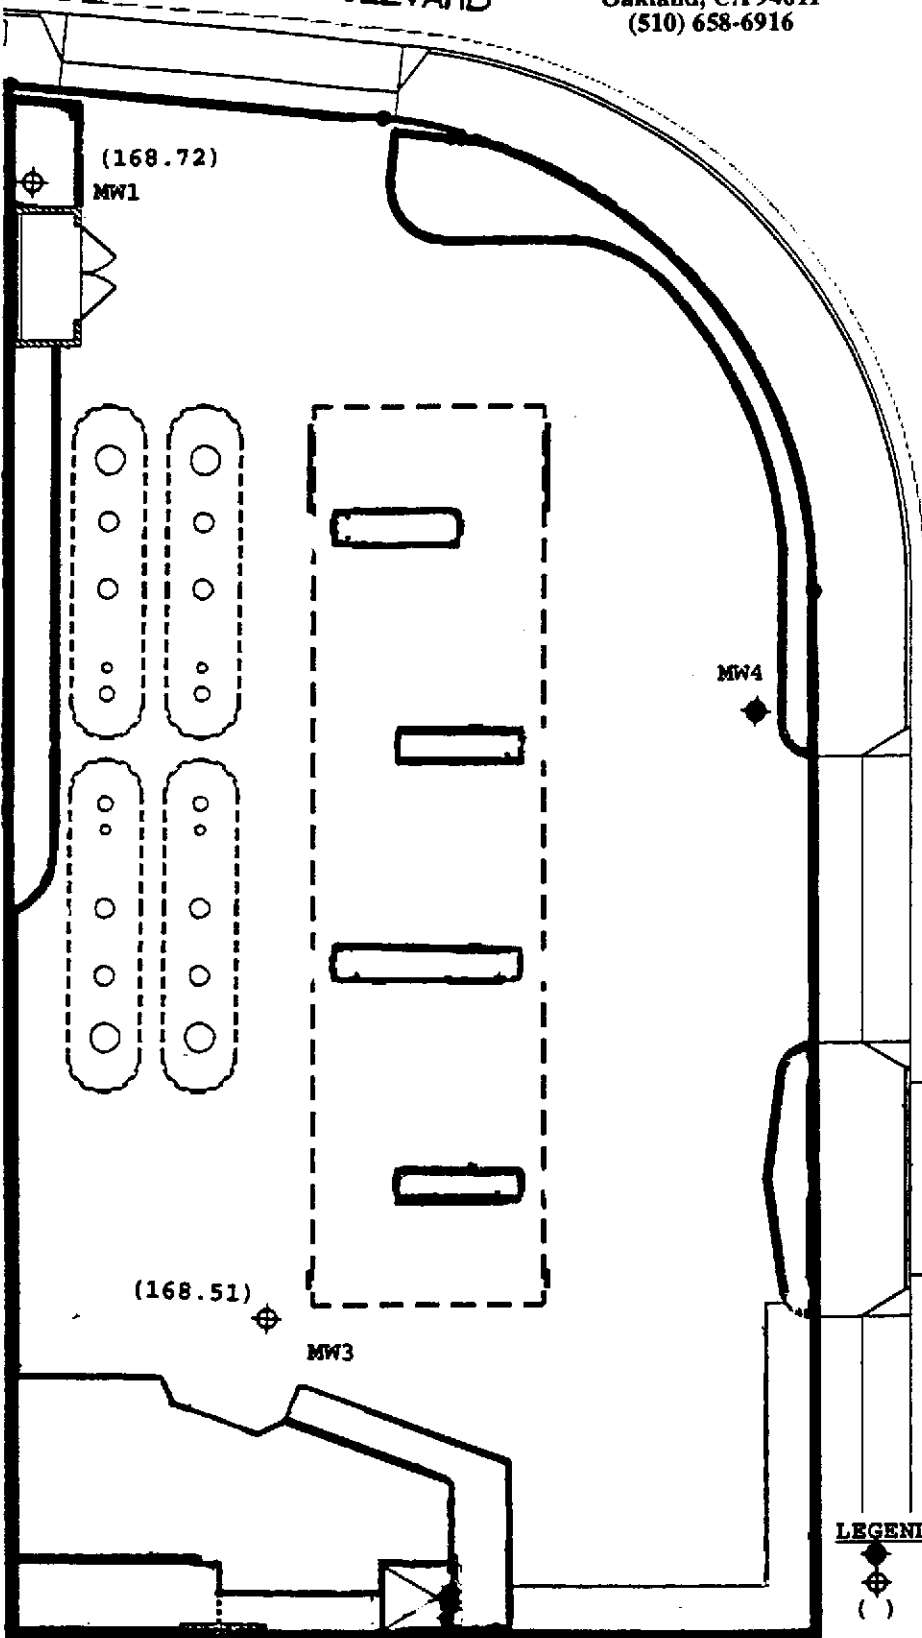


**LEGEND**  
◆ Proposed Monitoring Well Location  
⊕ Monitoring Well Location  
( ) Groundwater Surface Elevation on July 24, 1997

North



0 20

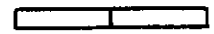

Scale in Feet

Base Map From  
RHL Design Group, Inc.  
June, 1997

Figure 2  
SITE PLAN  
XTRA OIL Company  
3459 Castro Valley Blvd.  
Castro Valley, CA







McCAMPBELL ANALYTICAL INC.

110 Second Avenue South, #D7, Pacheco, CA 94553  
Telephone : 510-798-1620 Fax : 510-798-1622  
<http://www.mccampbell.com> E-mail: [main@mccampbell.com](mailto:main@mccampbell.com)

P&D Environmental 4020 Panama Court Oakland, CA 94611	Client Project ID: #0014; Xtra Oil Company-Castro Valley	Date Sampled: 07/24/97
	Client Contact: Paul King	Date Received: 07/25/97
	Client P.O:	Date Extracted: 07/26-07/28/97
		Date Analyzed: 07/26-07/28/97

**Gasoline Range (C6-C12) Volatile Hydrocarbons as Gasoline\*, with Methyl tert-Butyl Ether\* & BTEX\***

EPA methods 5030, modified 8015, and 8020 or 602; California RWQCB (SF Bay Region) method GCFID(5030)

Lab ID	Client ID	Matrix	TPH(g) <sup>+</sup>	MTBE	Benzene	Toluene	Ethylbenzene	Xylenes	% Recovery Surrogate
79007	MW1	W	66,000,a,h	1800	8600	8100	2200	10,000	106
79008	MW3	W	120,000,a,h	1400	33,000	17,000	2200	12,000	103
Reporting Limit unless otherwise stated; ND means not detected above the reporting limit	W		50 ug/L	5.0	0.5	0.5	0.5	0.5	
	S		1.0 mg/kg	0.05	0.005	0.005	0.005	0.005	

\* water and vapor samples are reported in ug/L, wipe samples in ug/wipe, soil and sludge samples in mg/kg, and all TCLP and SPLP extracts in ug/L

\* cluttered chromatogram; sample peak coelutes with surrogate peak

The following descriptions of the TPH chromatogram are cursory in nature and McCampbell Analytical is not responsible for their interpretation: a) unmodified or weakly modified gasoline is significant; b) heavier gasoline range compounds are significant(aged gasoline?); c) lighter gasoline range compounds (the most mobile fraction) are significant; d) gasoline range compounds having broad chromatographic peaks are significant; biologically altered gasoline?; e) TPH pattern that does not appear to be derived from gasoline (?); f) one to a few isolated peaks present; g) strongly aged gasoline or diesel range compounds are significant; h) lighter than water immiscible sheen is present; i) liquid sample that contains greater than ~5 vol. % sediment; j) no recognizable pattern.



## QC REPORT FOR HYDROCARBON ANALYSES

Date: 07/25/97

Matrix: Water

Analyte	Concentration (mg/L)			Amount Spiked	% Recovery		RPD
	Sample # (78890)	MS	MSD		MS	MSD	
TPH (gas)	0.0	102.3	98.5	100.0	102.3	98.5	3.7
Benzene	0.0	9.8	9.4	10.0	98.0	94.0	4.2
Toluene	0.0	10.4	10.2	10.0	104.0	102.0	1.9
Ethyl Benzene	0.0	10.4	10.3	10.0	104.0	103.0	1.0
Xylenes	0.0	31.1	31.1	30.0	103.7	103.7	0.0
TPH (diesel)	0	129	129	150	86	86	0.2
TRPH (oil & grease)	N/A	N/A	N/A	N/A	N/A	N/A	N/A

$$\% \text{ Rec.} = (\text{MS} - \text{Sample}) / \text{amount spiked} \times 100$$

$$\text{RPD} = (\text{MS} - \text{MSD}) / (\text{MS} + \text{MSD}) \times 2 \times 100$$

## QC REPORT FOR HYDROCARBON ANALYSES

Date: 07/26/97

Matrix: Water

Analyte	Concentration (mg/L) Sample			Amount Spiked	% Recovery		
	#(78890)	MS	MSD		MS	MSD	RPD
TPH (gas)	0.0	103.7	104.1	100.0	103.7	104.1	0.3
Benzene	0.0	9.9	10.2	10.0	99.0	102.0	3.0
Toluene	0.0	10.5	10.9	10.0	105.0	109.0	3.7
Ethyl Benzene	0.0	10.8	11.0	10.0	108.0	110.0	1.8
Xylenes	0.0	33.3	33.1	30.0	111.0	110.3	0.6
TPH (diesel)	N/A	N/A	N/A	N/A	N/A	N/A	N/A
TRPH (oil & grease)	N/A	N/A	N/A	N/A	N/A	N/A	N/A

$$\% \text{ Rec.} = (\text{MS} - \text{Sample}) / \text{amount spiked} \times 100$$

$$\text{RPD} = (\text{MS} - \text{MSD}) / (\text{MS} + \text{MSD}) \times 2 \times 100$$

**P & D ENVIRONMENTAL**

A Division of Paul H. King, Inc.



4020 Panama Court

Oakland, CA 94611

(510) 658-6916

**CHAIN OF CUSTODY RECORD**

9113 xpd a31 PAGE 1 OF 1

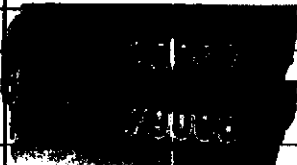PROJECT NUMBER: 0014		PROJECT NAME: XTRA OIL Company - Castro Valley			NUMBER OF CONTAINERS	ANALYSIS(ES): TPH - Gas, BTEX, PAH TPH - Disc	PRESERVATIVE	REMARKS
SAMPLED BY: (PRINTED AND SIGNATURE) Ahmad Ghandour <i>Ahmad Ghandour</i>								
SAMPLE NUMBER	DATE	TIME	TYPE	SAMPLE LOCATION				
MW1	7/23/97		Water		4	X X	ICE	Normal Turn Around
MW3	"		"		4	X X	"	" " "
								
								
RELINQUISHED BY: (SIGNATURE) <i>Ahmad Ghandour</i>	DATE 7/23/97	TIME 3:10	RECEIVED BY: (SIGNATURE) <i>Scott Miller</i>		TOTAL NO. OF SAMPLES (THIS SHIPMENT) 2	LABORATORY: McCampbell Analytical, Inc.		
RELINQUISHED BY: (SIGNATURE) <i>Tommy Smith</i>	DATE 7/25	TIME 7:30	RECEIVED BY: (SIGNATURE) <i>J. Lowe</i>		TOTAL NO. OF CONTAINERS (THIS SHIPMENT) 8	LABORATORY CONTACT: Ed Hamilton		
RELINQUISHED BY: (SIGNATURE) <i>J. Lowe</i>	DATE 7/25	TIME 9:23	RECEIVED FOR LABORATORY BY: (SIGNATURE) <i>Angela [unclear]</i>		LABORATORY PHONE NUMBER: (510) 798-1620			
REMARKS: VOA's preserved with HCL					SAMPLE ANALYSIS REQUEST SHEET ATTACHED: ( ) YES (X) NO			