

TRANSMITTAL SHEET

DOCUMENT SENT TO: Scott Seery;

ACHCS

Facsimile Number: (510) 337 - 9335

DOCUMENT SENT FROM: B. SIEMINSKI; Gettler-Ryan Inc.

6747 Sierra Court, Dublin, California 94568 (925) 551-7444 ext. 188

Facsimile Number: (925) 551-7888

Date Sent: May 19, 2000 **Time Sent:** A.M.

DELIVER: XXX Immediately Same Day


CONFIRMATION OF RECEIPT REQUESTED: Yes No

(Recipient to call sender upon receipt.)

DOCUMENT DESCRIPTION: Site Plan Showing locations of proposed wells MW-12 through MW-14 at Chevron SS#9-8139 at 16304 Foothill Blvd in San Leandro.

MESSAGE: Here is the missing attachment for Addendum 1 to Work Plan for the above referenced site. I apologize for not including it in the letter addendum. Currently we are working on obtaining an encroachment permit for the wells. Please call if you have questions.

NUMBER OF PAGES (INCLUDING TRANSMITTAL SHEET): 2

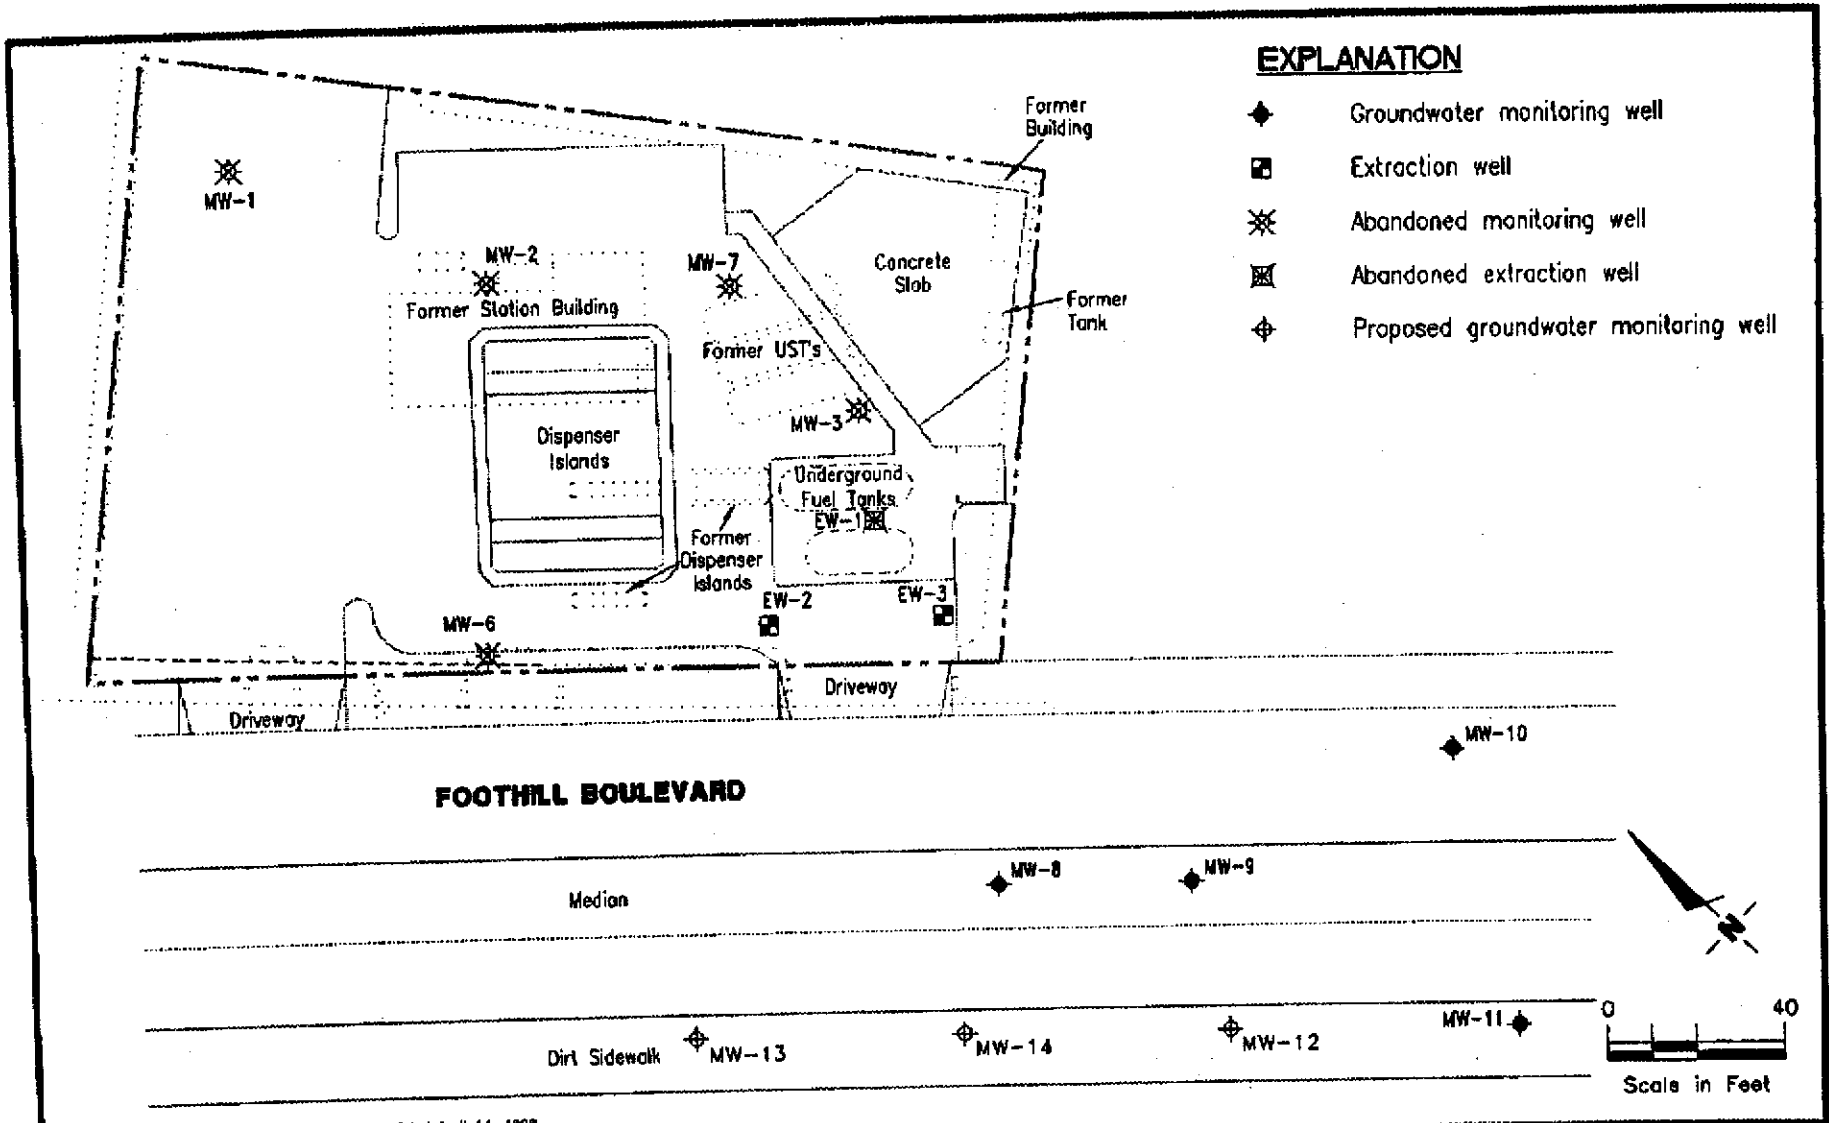

Source: RRM Groundwater Elevation Contour Map dated April 14, 1998

FIGURE

2



Gettler - Ryan Inc.

6747 Sierra Ct., Suite J (925) 551-7555
Dublin, CA 94568

SITE PLAN
Chevron Service Station No. 9-8139
16304 Foothill Boulevard
San Leandro, California

JOB NUMBER
346461.02

REVIEWED BY

DATE
03/00

REVISED DATE

** TOTAL PAGE.002 **