



98th AVENUE

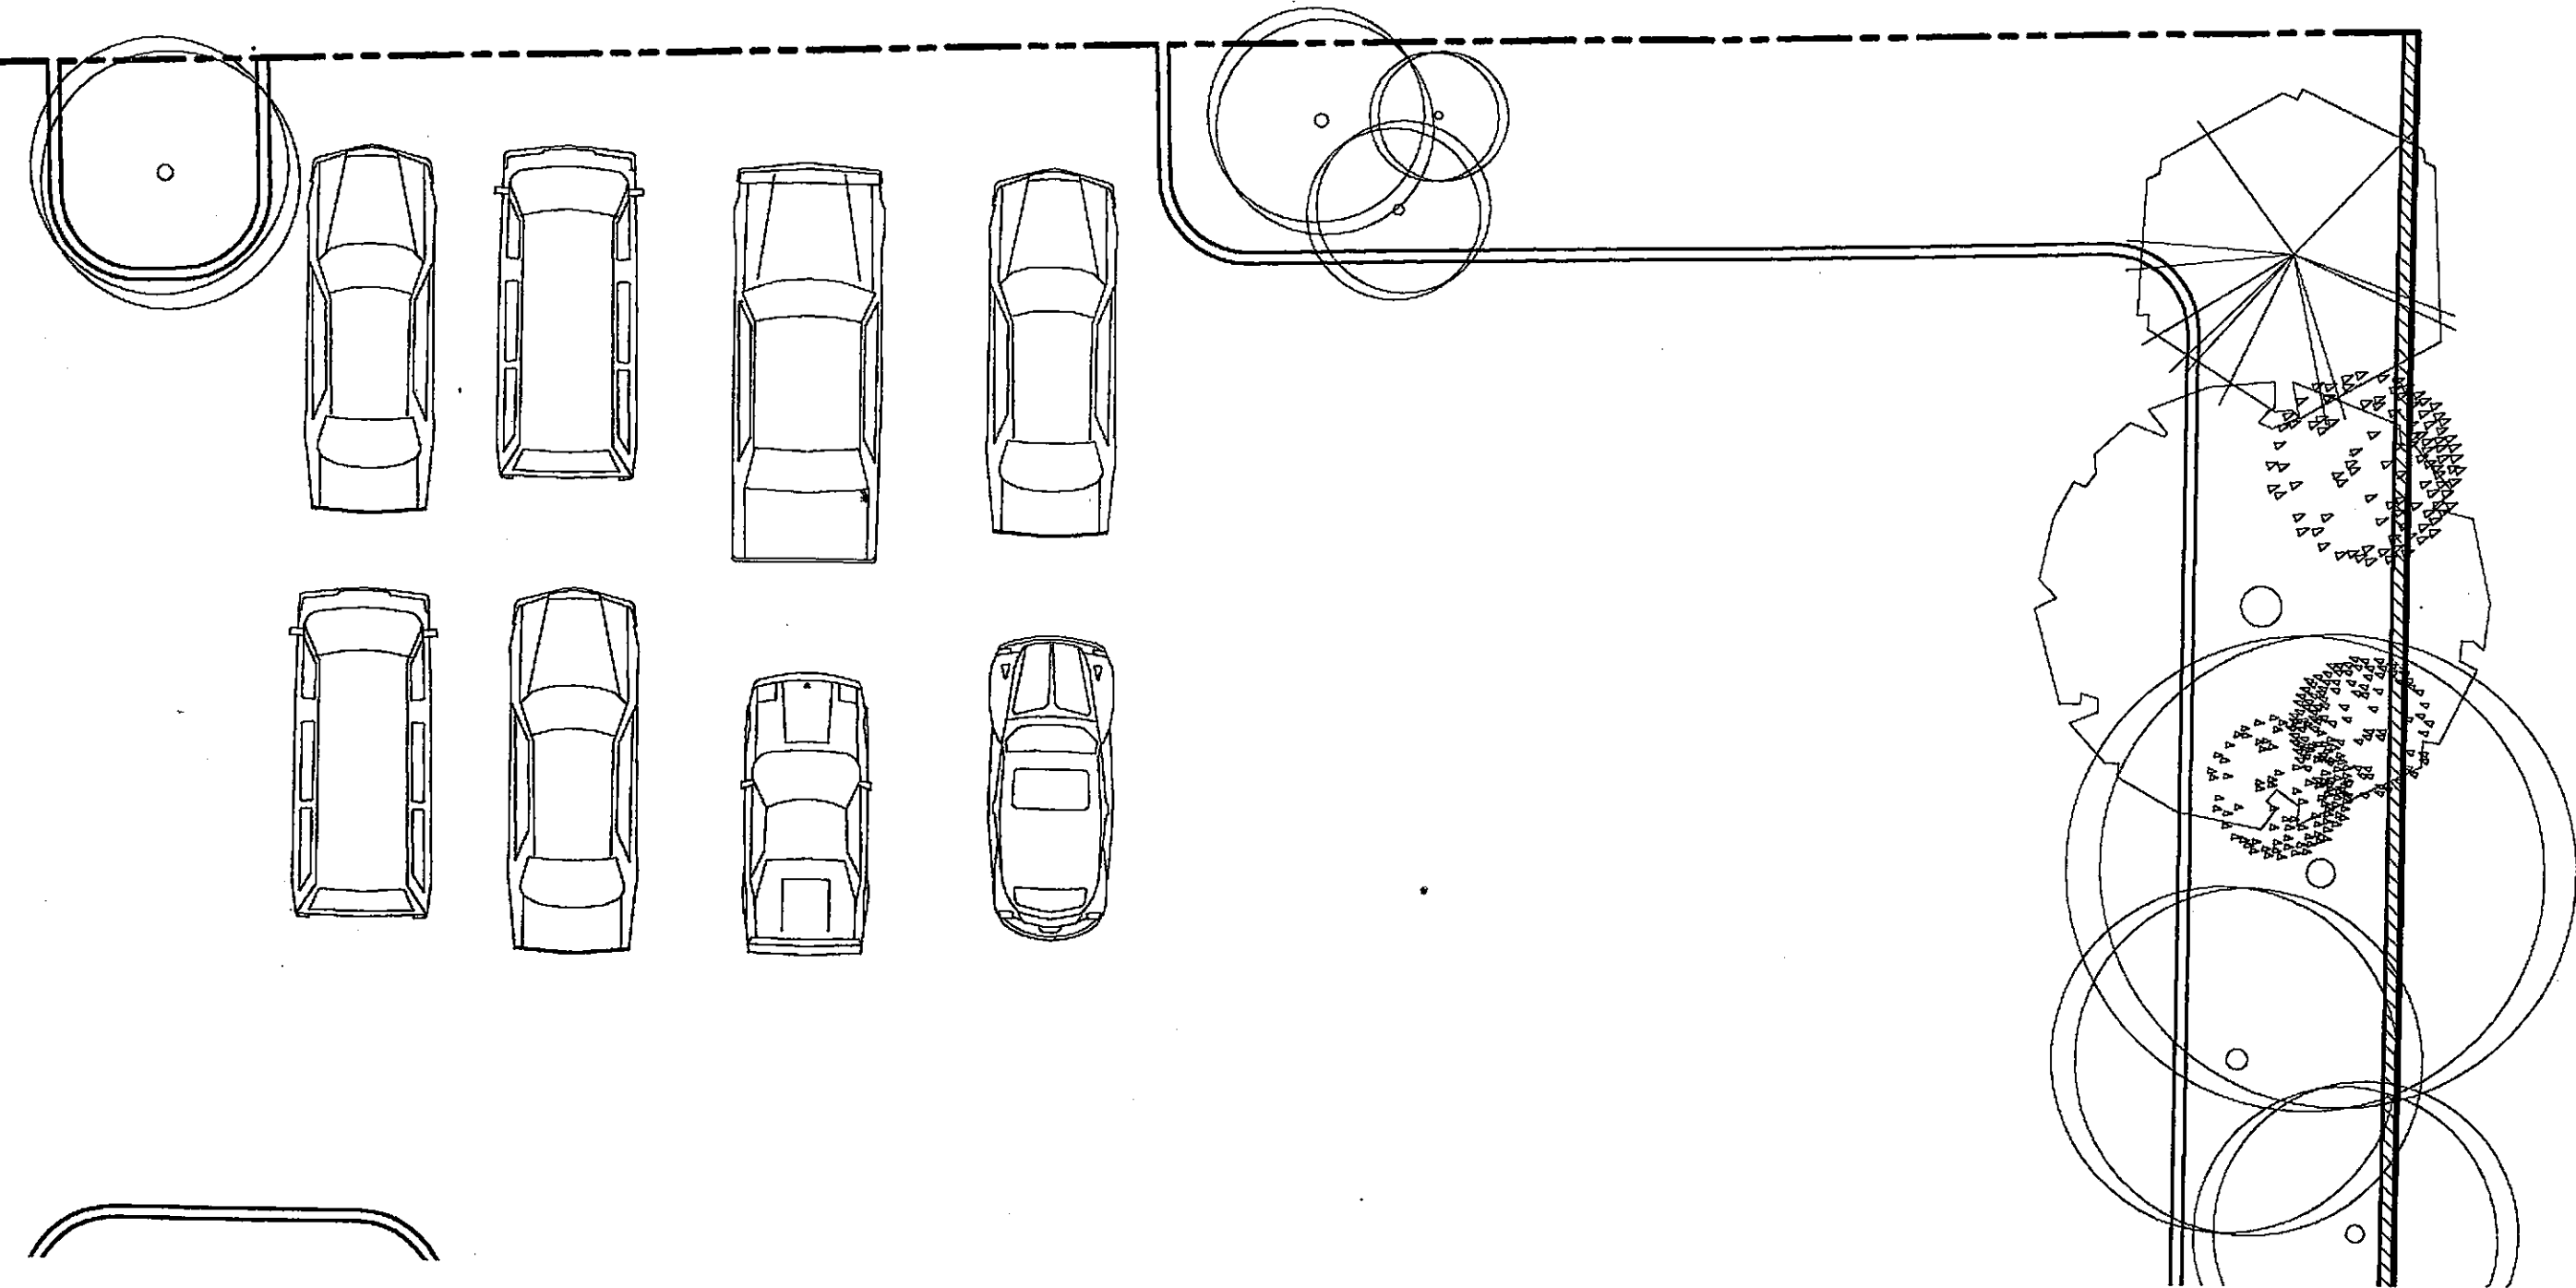

RESIDENTIAL

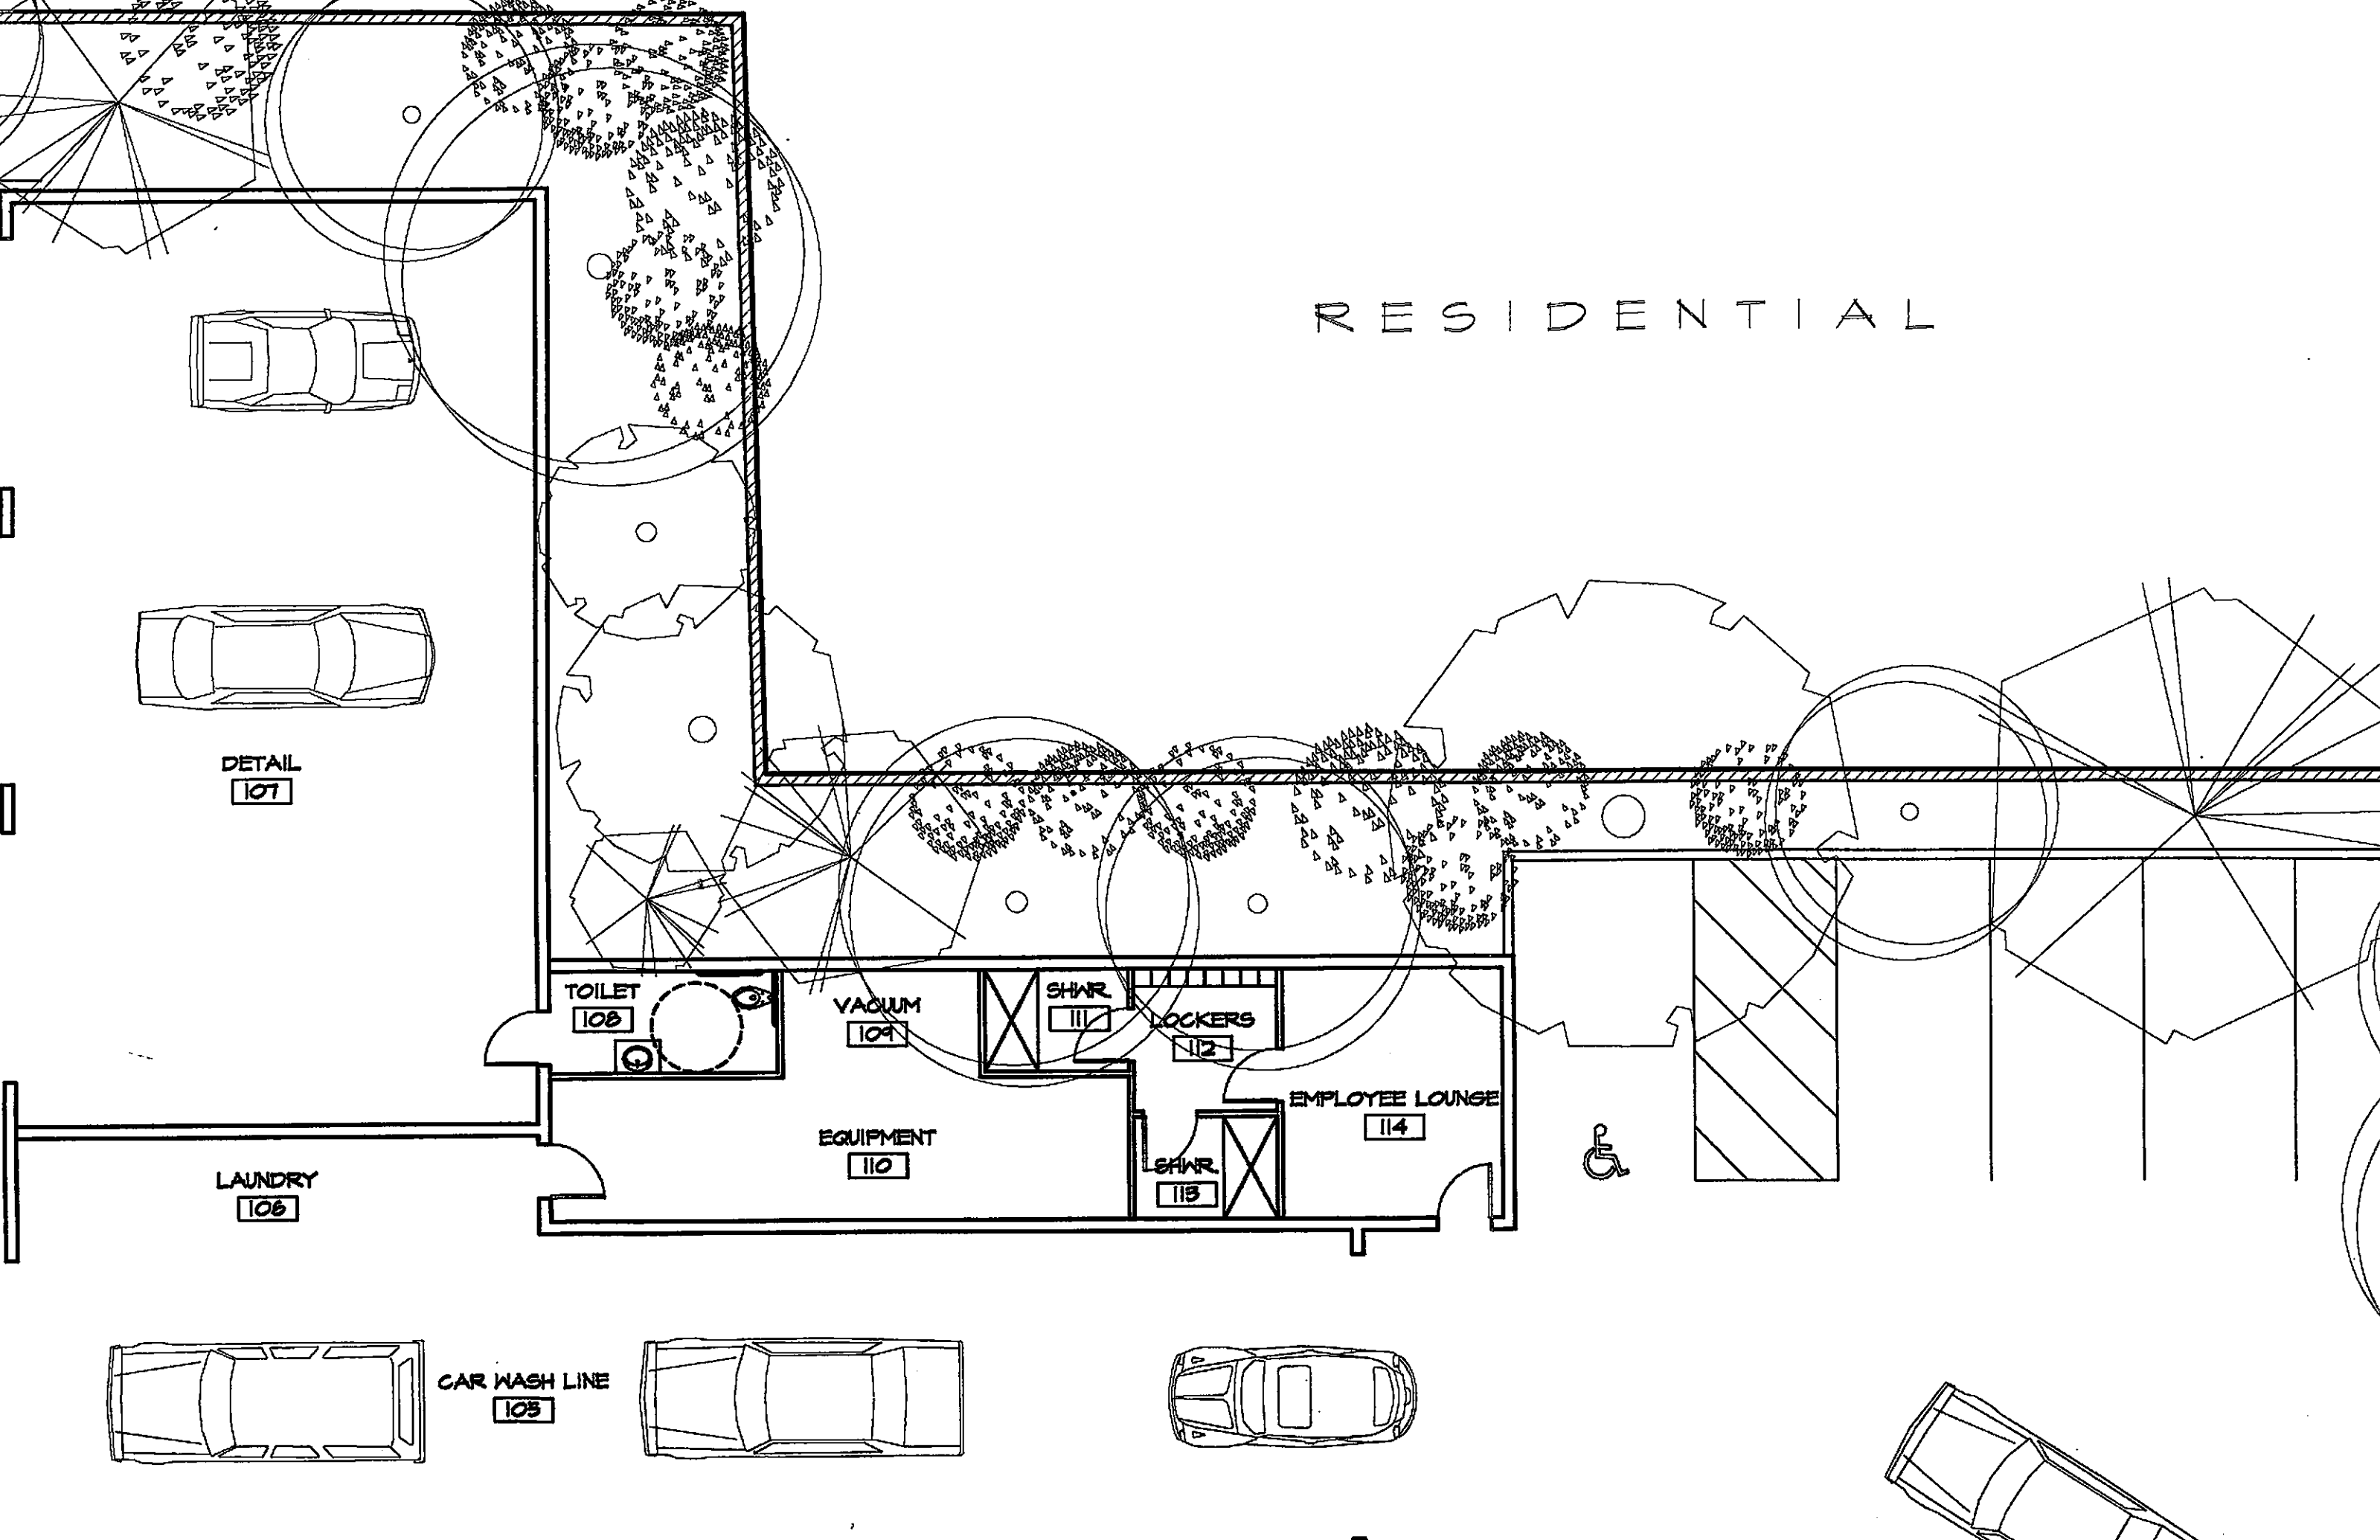

DETAIL  
107

TOILET  
108

VACUUM  
109

SHAR  
111

LOCKERS  
112

EQUIPMENT  
110





SHAR  
113

EMPLOYEE LOUNGE  
114



LAUNDRY  
106

CAR WASH LINE  
105

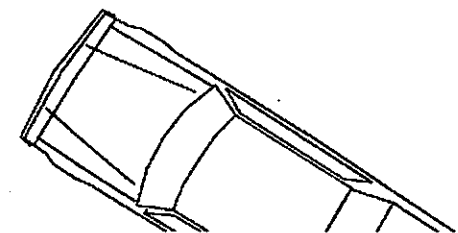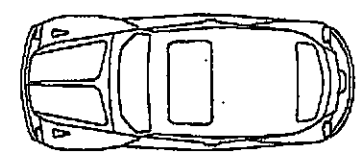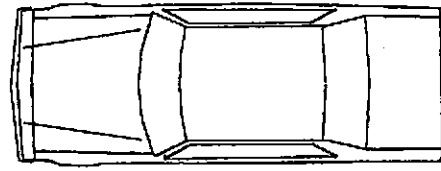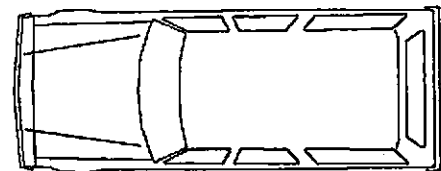

This drawing is an instrument of service only, and is, and shall remain, the property of Habitec. No reproduction or other use shall be made by any person or firm without written permission of Habitec. Unauthorized use shall void the professional seal and signature hereon and no professional responsibility will remain.

Written dimensions on this drawing shall have precedence over any scaled dimension. Do not scale this drawing for accurate dimensions, and notify Habitec of any discrepancies.




ARCHITECTURE  
& PLANNING


255 N. MARKET ST., STE. #220  
SAN JOSE, CALIFORNIA 95110

**habitec**

phone 408.977.0606  
fax 408.298.4245  
[www.habitec.com](http://www.habitec.com)

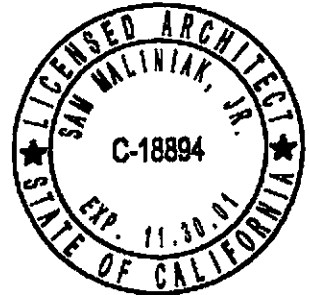

**AND CAR WASH**

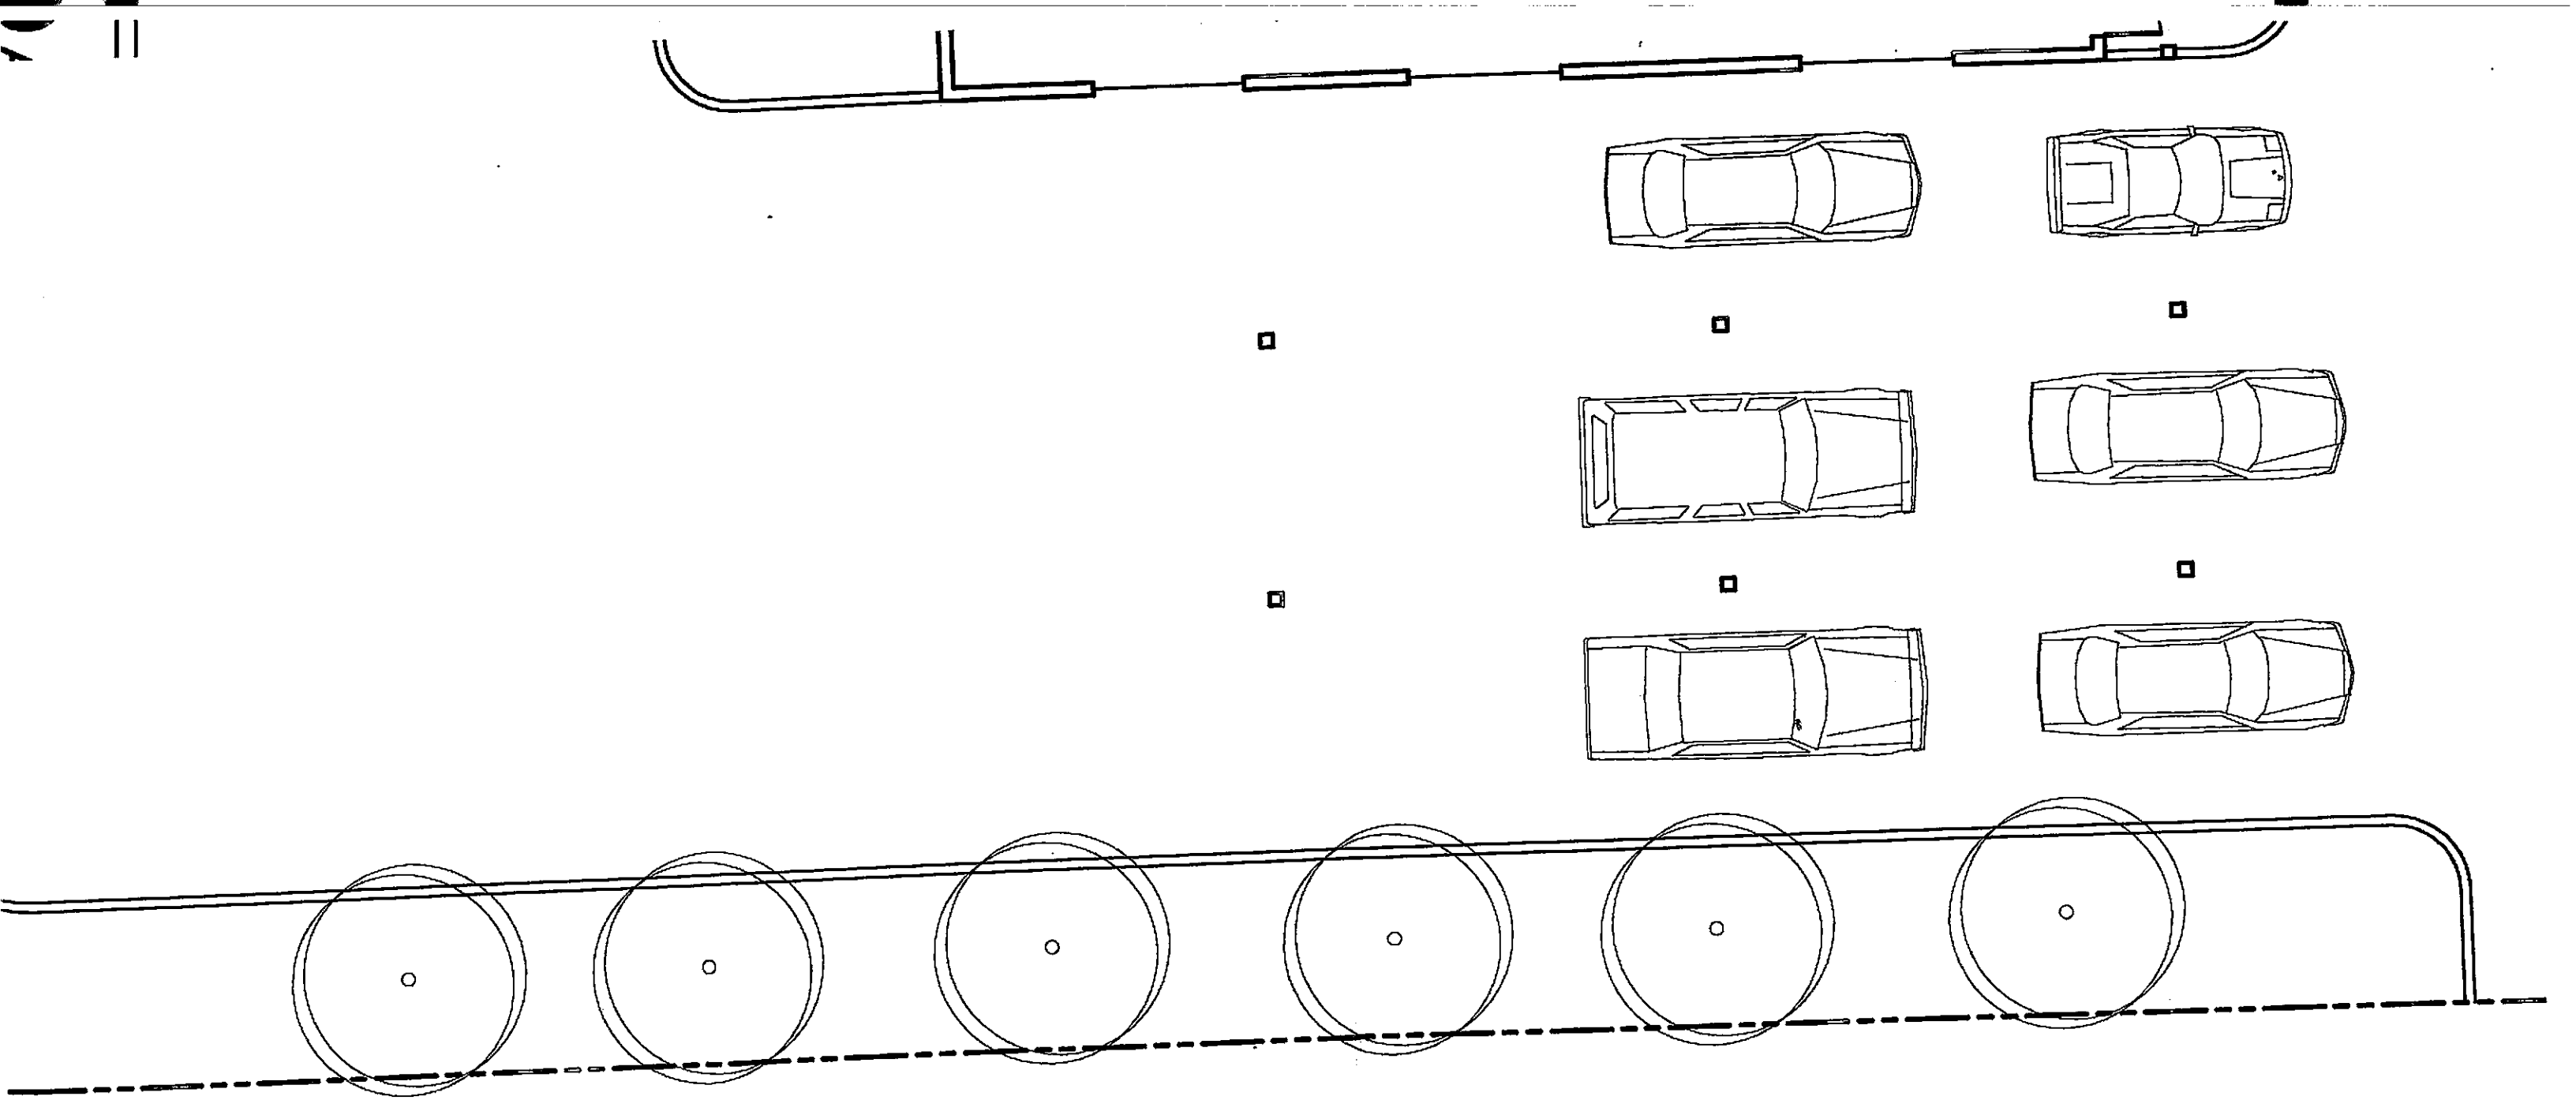

BANCROFT AVENUE

