

RECEIVED

12:02 pm, Feb 04, 2009

**Alameda County
Environmental Health**



January 30, 2009

VIA ALAMEDA COUNTY FTP SITE

Mr. Jerry Wickham
Hazardous Materials Specialist
Alameda County Environmental Health
1131 Harbor Bay Parkway, Suite 250
Alameda, CA 94502-6577

Re: **Groundwater Monitoring and Remediation Report – Fourth Quarter 2008**
Former Shell Service Station
1230 14th Street
Oakland, California
Fuel Leak Case No. RO0000433

Dear Mr. Wickham:

On behalf of property owner Andy Saberi, Pangea Environmental Services, Inc has prepared this *Groundwater Monitoring and Remediation Report – Fourth Quarter 2008*. The report describes groundwater monitoring, sampling, remediation progress and other site activities.

If you have any questions or comments, please call me at (510) 435-8664 or email briddell@pangeaenv.com.

Sincerely,
Pangea Environmental Services, Inc.

A handwritten signature in blue ink that reads "Bob Clark-Riddell". The signature is written in a cursive, flowing style.

Bob Clark-Riddell, P.E.
Principal Engineer

Attachment: *Groundwater Monitoring and Remediation Report – Fourth Quarter 2008*

cc: Andy Saberi, 1045 Airport Blvd., South San Francisco, California 94080
Denis Brown, Shell Oil Products US, 20945 S. Wilmington Avenue, Carson, CA 90810-1039
Som Gupta, c/o Carmerlengo & Johnson, 500 Airport Boulevard, Suite 230, Burlingame, CA 94010
Ana Friel, Conestoga-Rovers & Associates, 19449 Riverside Drive, Suite 230, Sonoma, CA 95476
SWRCB Geotracker (electronic copy)

PANGEA Environmental Services, Inc.

1710 Franklin Street, Suite 200, Oakland, California 94612 Telephone 510.836.3700 Facsimile 510.836.3709 www.pangeaenv.com



**GROUNDWATER MONITORING AND REMEDIATION REPORT – FOURTH
QUARTER 2008**

**Former Shell Service Station
1230 14th Street
Oakland, California
Fuel Leak Case No. RO0000433**

January 30, 2009


Prepared for:

Andy Saberi
1045 Airport Boulevard
South San Francisco, California 94080


Prepared by:

Pangea Environmental Services, Inc.
1710 Franklin Street, Suite 200
Oakland, California 94612

Written by:

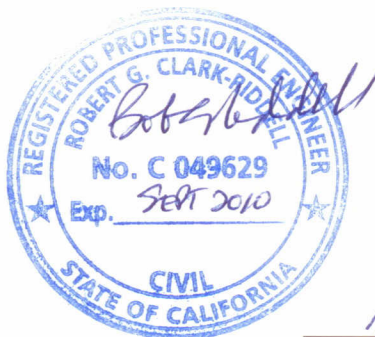


Morgan Gillies
Project Manager


Bob Clark-Riddell, P.E.
Principal Engineer

PANGEA Environmental Services, Inc.

INTRODUCTION

On behalf of Andy Saberi, Pangea Environmental Services, Inc. (Pangea) performed groundwater monitoring and sampling during the current quarter at the subject site. The purpose of the monitoring and sampling is to evaluate dissolved contaminant concentrations and groundwater flow direction. The purpose of the remediation is to remove residual petroleum hydrocarbon from site soil and groundwater. The site location is shown on Figure 1. Current groundwater analytical results and elevation data are shown on Figure 2. Current and historical data are summarized on Table 1. Well construction details are summarized on Table 2.

SITE BACKGROUND

The former Shell-branded service station is located at the northeast corner of 14th Street and Union Street in Oakland, California (Figure 1). Currently, an abandoned one-story station building and a pump-island canopy occupy the site, and much of the property is unpaved. Land use in the surrounding area is currently residential to the north, south, and east, and is commercial/industrial to the west and southwest. The site topography is essentially flat.

Site History

According to prior reports, the current site building was constructed in 1958 and gas station operations at the site reportedly began in 1958 and ceased in 1993. Petroleum hydrocarbons were first discovered in site soil near the underground storage tanks (USTs) during the completion of three borings at the site in February 1991. Four gasoline USTs and one waste oil storage tank were removed from the site on August 24, 1993. The current property owner, Mr. Andy Saberi, purchased the property in the mid 1980s.

Previous Environmental Work

Previous environmental work has included site assessment, a sensitive receptor evaluation/well survey, risk evaluation, two rounds of feasibility testing (in 2000 and 2006), and several remedial actions, including injection of oxygen releasing compound (ORC) into site wells in 1997, groundwater extraction (GWE) and dual-phase extraction (DPE) from 2002 to 2004, and hydrogen peroxide injection into site wells in 2003. Quarterly groundwater monitoring activities have been performed at the site since 1996.

In January 2008, Pangea submitted a *Draft Corrective Action Plan and Pilot Test Work Plan* (Draft CAP/Test Workplan) as required by Alameda County Environmental Health (ACEH). Following completion of the public-participation comment period, Pangea began implementation of the approved Draft CAP/Test Workplan in June 2008 by installing new remediation test wells, repairing damaged remediation wells, and destroying one remediation well. The *Well Installation and Destruction Report* dated October 6, 2008 details

this remediation well work. In early July 2008, Pangea conducted the approved pilot testing using the newly installed remediation test wells to determine whether SVE or DPE would most effectively remove contaminants and capture hydrocarbon vapors resulting from air sparging. In the *SVE/DPE Pilot Test Report* dated October 7, 2008, Pangea recommended DPE/AS as the most effective remedial approach for the site. In a letter dated October 29, 2008, Alameda County Environmental Health (ACEH) approved implementation of DPE/AS remediation at the site.

GROUNDWATER MONITORING AND SAMPLING

On November 20, 2008, site monitoring wells were gauged for depth-to-water and inspected for separate-phase hydrocarbons (SPH) prior to collection of groundwater samples. Site wells were sampled according to the monitoring program shown in Appendix A. Well caps were removed from all monitoring wells and technicians allowed at least 15 minutes for water level equilibration before measuring depth to water.

Before well purging, the dissolved oxygen (DO) concentration was measured in each well. DO was measured by lowering a downwell sensor to the approximate middle of the water column (except well AS-1, where DO was measured above ground due to the 1-inch diameter casing preventing the DO probe from fitting down the well), and allowing the reading to stabilize during gentle height adjustment. Prior to sample collection, approximately three casing volumes of water were purged using disposable bailers, an electric submersible pump, check valve with tubing, or a peristaltic pump. During well purging, field technicians measured pH, temperature and conductivity. A groundwater sample was collected from each well with a disposable bailer, and decanted into the appropriate containers supplied by the analytical laboratory. Groundwater samples were labeled, placed in protective plastic bags, and stored on crushed ice at or below 4°C. All samples were transported under chain-of-custody to the State-certified analytical laboratory. Purge water was stored onsite in DOT-approved 55-gallon drums. Groundwater monitoring field data sheets, including purge volumes and field parameter measurements, are presented as Appendix A.

MONITORING RESULTS

Current and historical groundwater elevation data and analytical results are described below and summarized on Table 1. Groundwater samples were analyzed for total petroleum hydrocarbons as gasoline (TPHg), benzene, toluene, ethylbenzene, and xylenes (BTEX) and methyl tertiary butyl ether (MTBE) by EPA Method 8015Cm/8021B. Samples were analyzed by McCampbell Analytical, Inc., of Pittsburg, California, a State-certified laboratory. The laboratory analytical report is included in Appendix B.

Groundwater Flow Direction

Based on depth-to-water data collected on November 20, 2008, the groundwater flow direction at the site is approximately northeastwards, as shown on Figure 2. The inferred groundwater flow direction is generally consistent with previous monitoring results. Depth-to-water and groundwater elevation data are presented in Table 1.

Hydrocarbon Distribution in Groundwater

No SPH were observed in any of the site wells. Hydrocarbons were not detected in wells MW-2 through MW-4. The maximum TPHg and benzene concentrations detected this quarter were in source area well MW-5R (23,000 µg/L and 5,200 µg/L, respectively), the replacement well for damaged well MW-5. Hydrocarbon concentrations in site wells are generally within historic ranges. Groundwater analytical data are included in Table 1 and on Figure 2.

Former remediation well VW/AS-1, which contained the highest TPHg concentration detected onsite to date (180,000 µg/L on December 6, 2007), was replaced with air sparge well AS-1 in the overdrilled borehole in June 2008. TPHg concentrations in well AS-1 this quarter were significantly lower (640 µg/L) than those previously detected in VW/AS-1. This difference in concentrations is likely due to the fact that well VW/AS-1 was screened from 6 to 15 ft and 17.5 to 19.5 ft bgs, while well AS-1 is screened from 22 to 25 ft bgs. Other newly installed remediation wells were not sampled this quarter.

Fuel Oxygenate Distribution in Groundwater

MTBE was not detected in any site wells this quarter. Historically, MTBE has been detected only sporadically in site wells. Since 2003, detected MTBE concentrations have been below the Maximum Contaminant Level (MCL) for drinking water of 13 µg/L, except for a concentration of 20 µg/L detected in well MW-5 in February 2008. This MTBE result could be a false positive result, but was not confirmed using EPA Method 8260. MTBE is not a primary constituent of concern at this site due to limited and sporadic (and potentially false) MTBE detections. MTBE concentrations are shown in Table 1 and on Figure 2.

REMEDIATION SUMMARY

Remediation Well Installation

Pangea submitted a *Draft Corrective Action Plan and Pilot Test Work Plan* (Draft CAP) on January 18, 2008, which was approved by ACEH following a public comment period in a letter dated June 5, 2008. On June 26 and 27, 2008, Pangea installed five new remediation wells, replaced one remediation well and one monitoring well, and destroyed one remediation well. Pangea also installed a soil vapor monitoring well between the

existing site building and the northern property boundary. The *Well Installation and Destruction Report* dated October 6, 2008 details well installation and destruction activities. The locations of the remediation wells are shown on Figure 2.

Pilot Testing

On July 8 through July 11, 2008, Pangea conducted onsite pilot testing using a 300-cfm liquid ring blower assembly with a oxidizer and conducted the pilot test as proposed in the Draft CAP/Test Workplan. The objective of pilot testing was to determine whether SVE or DPE would be the more appropriate technique for removing hydrocarbons and capturing hydrocarbon vapors created by air sparging. Vacuum influence and water level measurements were collected during testing to confirm the appropriateness of the remediation well network. The *SVE/DPE Pilot Test Report* dated October 7, 2008 describes pilot testing procedures and results and recommended installation of a DPE/AS system.

DPE/AS System Installation

In a letter dated October 29, 2008, ACEH approved implementation of DPE/AS remediation at the site and requested system design drawings. The system design drawings were provided to ACEH on January 21, 2009. Pangea has commenced system permitting and installation coordination.

OTHER SITE ACTIVITIES

Upcoming Monitoring

Pangea will continue groundwater monitoring and sampling at the site on a quarterly basis in accordance with the monitoring program in Appendix A. All site monitoring wells will be gauged for depth to water and inspected for SPH. Groundwater samples will be collected from wells not containing SPH and will be analyzed for TPHg, BTEX and MTBE by EPA Method 8015Cm/8021B. To control cost, Pangea has discontinued sample analysis by EPA Method 8260B due to relatively low MTBE concentrations detected in recent years. Pangea will summarize groundwater monitoring activities and results in a groundwater monitoring report following completion of each future groundwater monitoring event.

ATTACHMENTS

Figure 1 – Vicinity Map

Figure 2 – Groundwater Elevation and Hydrocarbon Concentration Map


Table 1 – Groundwater Elevation and Analytical Data

Table 2 – Well Construction Details

Appendix A – Groundwater Monitoring Program

Appendix B – Groundwater Monitoring Field Data Sheets

Appendix C – Laboratory Analytical Report

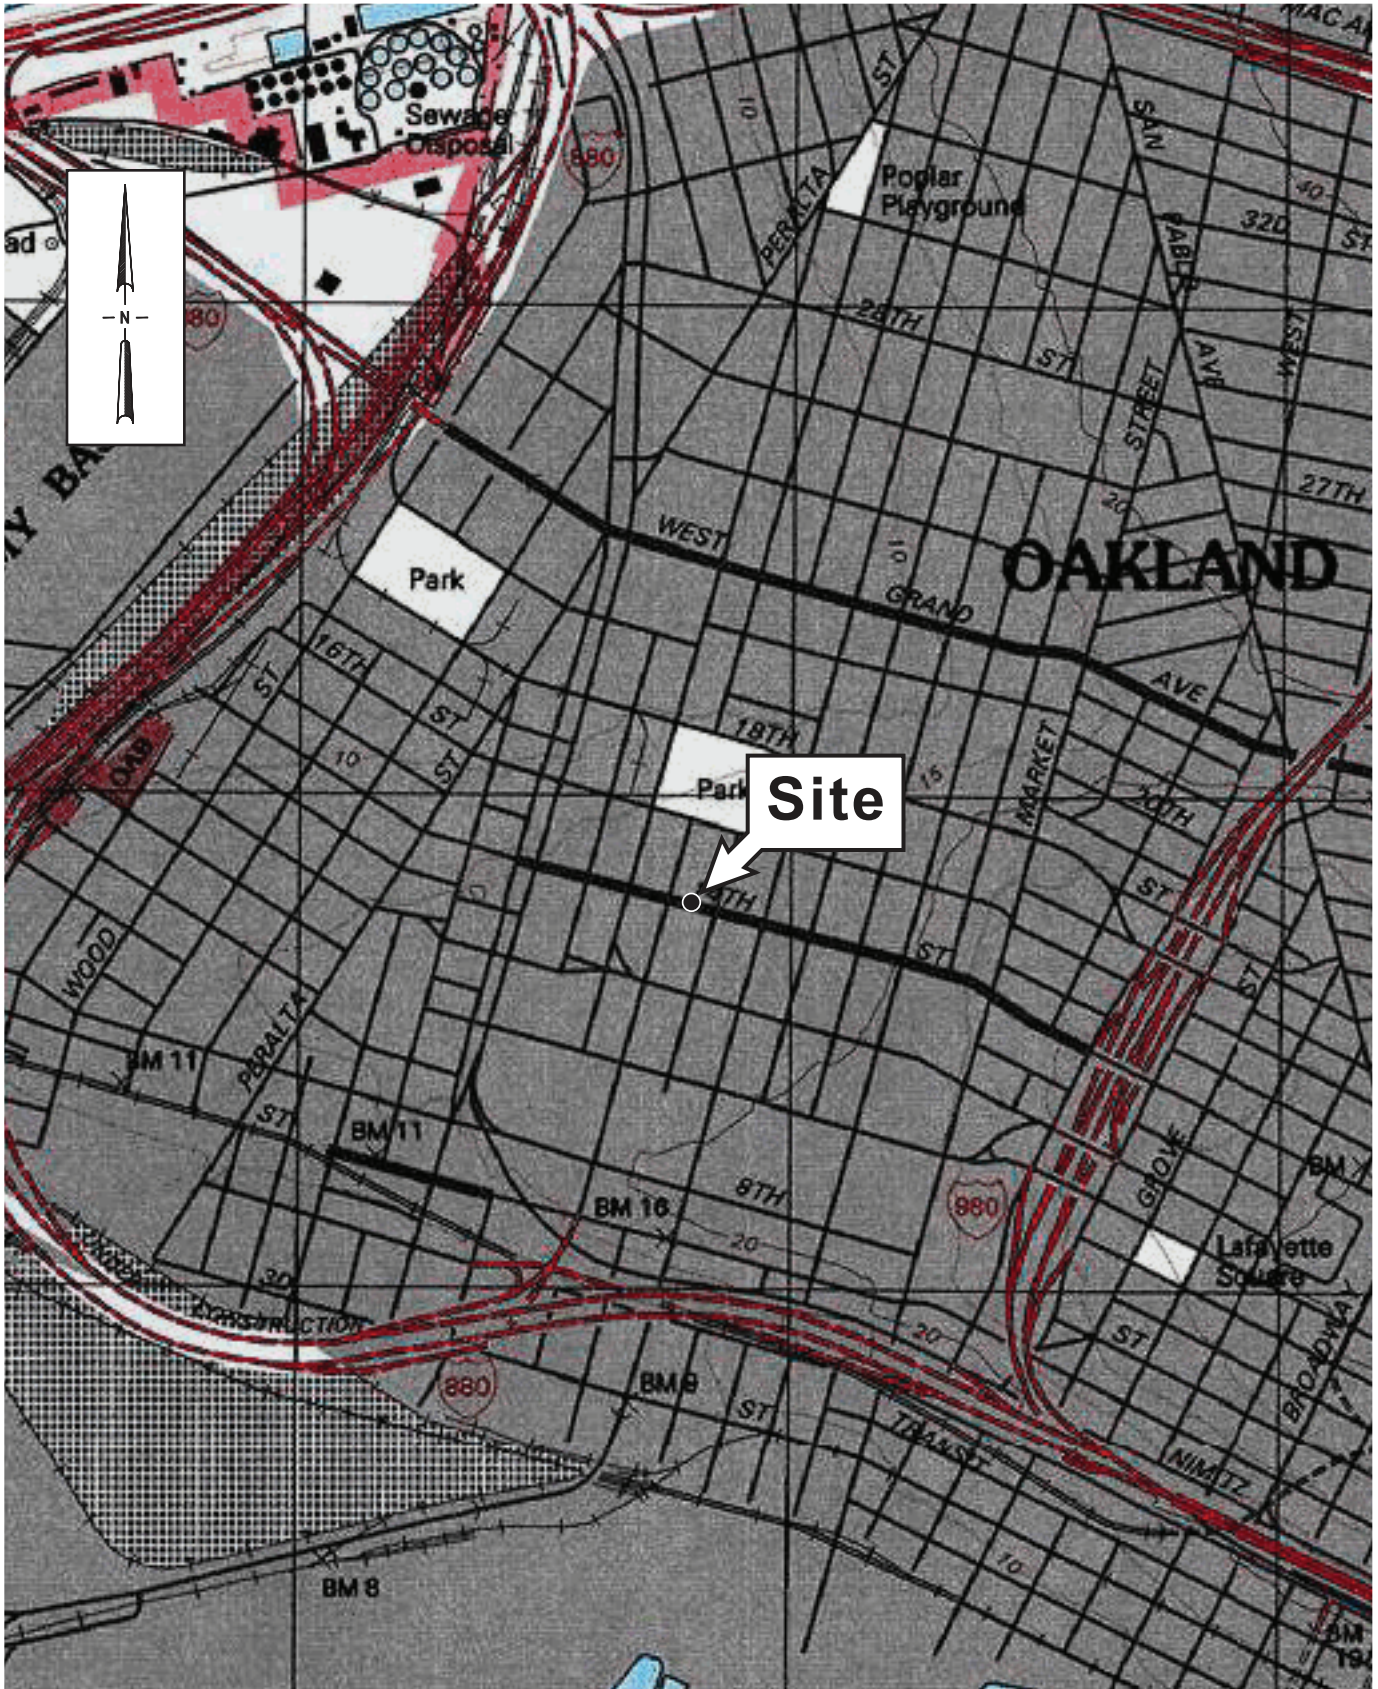

Figure

1


Former Shell Service Station

1230 14th Street
Oakland, California



Vicinity Map

UNION STREET

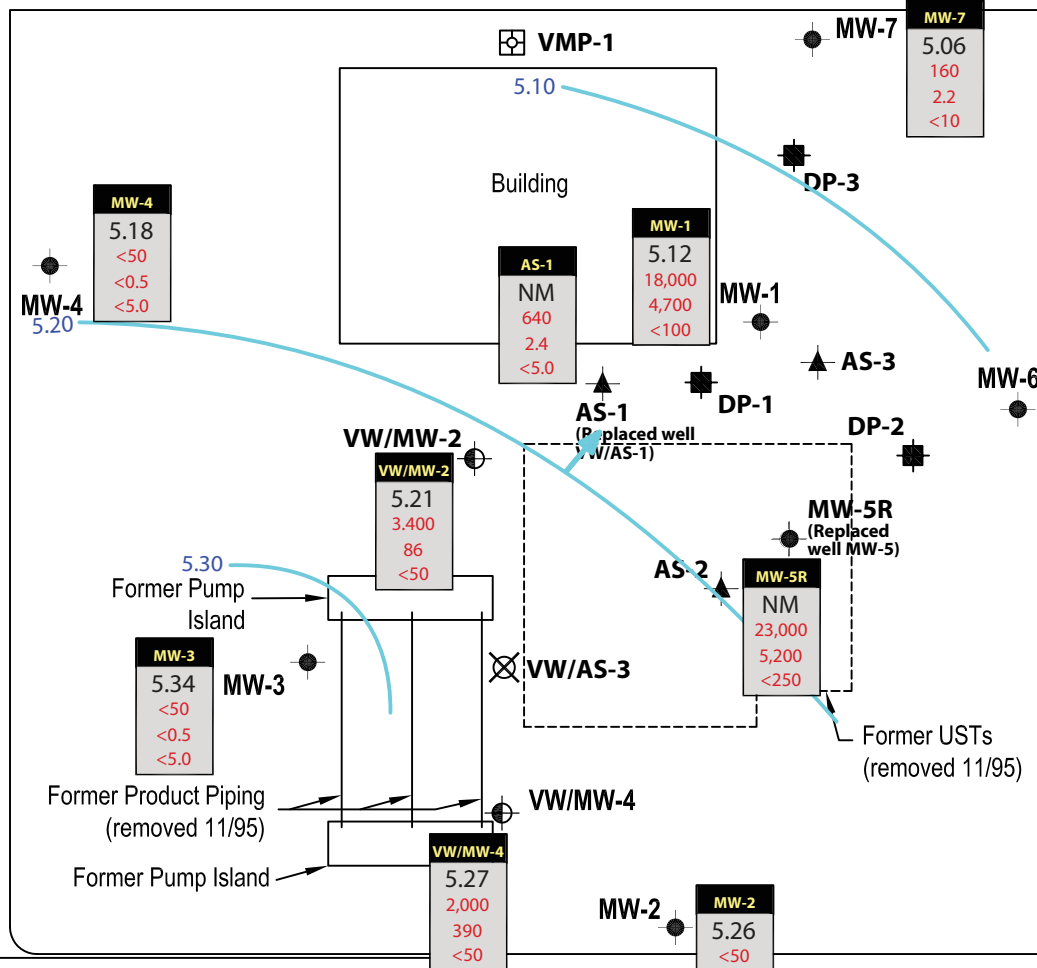

EXPLANATION

- Groundwater monitoring well
- Combination soil vapor extraction well/monitoring well
- Air sparge well
- Dual-phase-extraction well
- Vapor monitoring well
- Well destroyed
- Well ID** — Well designation
- ELEV** — Groundwater elevation
- TPHg**
Benzene
MTBE — Hydrocarbon concentrations in groundwater in micrograms per liter (ug/L)
- NM — Not measured
- Groundwater elevation contour, in feet
- Approximate groundwater flow direction

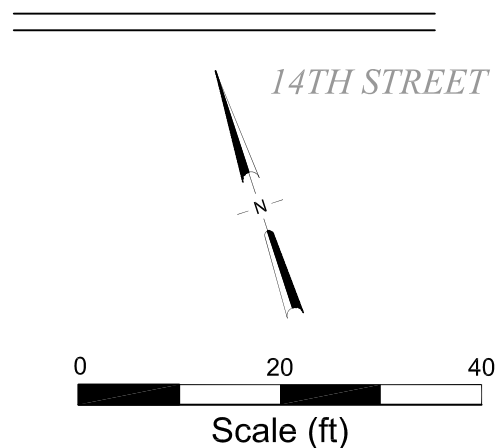


Figure 2

Pangea

Table 1. Groundwater Elevation and Analytical Data - Saberi, 1230 14th Street, Oakland, CA

Well ID	Date Measured	DTW (feet)	GWE (feet) (MSL)	TPHg (ug/L)	Benzene (ug/L)	Toluene (ug/L)	Ethylbenzene (ug/L)	Xylenes (ug/L)	MTBE (ug/L)	Dissolved Oxygen (mg/L)
MW-1	03/25/96	9.53	9.05	37,000	7,400	1,500	720	3,300	<500	--
18.58	06/21/96	10.72	7.86	35,000	9,900	460	340	3,500	890	--
	09/26/96	12.88	5.70	19,000	8,200	510	780	790	<250	--
	12/19/96	12.59	5.99	27,000	120	1,200	1,400	2,800	<100	--
	12/19/96	12.59	5.99	32,000	12,000	1,300	1,600	3,100	830	--
	03/25/97	11.10	7.48	39,000	13,000	1,600	840	3,100	730	1.2
	06/26/97	12.42	6.16	--	--	--	--	--	--	'--
	09/26/97	13.31	5.27	--	--	--	--	--	--	0.8
	12/05/97	12.65	5.93	--	--	--	--	--	--	0.3
	02/19/98	6.46	12.12	16,000	5,500	450	500	800	<500	2.4
	06/08/98	6.62	11.96	--	--	--	--	--	--	1.2
	08/25/98	11.83	6.75	--	--	--	--	--	--	2.8
	12/28/98	12.01	6.57	--	--	--	--	--	--	2.6
	03/26/99	9.15	9.43	--	--	--	--	--	--	2.2
	06/30/99	11.22	7.36	--	--	--	--	--	--	3.8
	09/30/99	11.89	6.69	--	--	--	--	--	--	3.0
	12/27/99	13.55	5.03	34,800	8,660	953	956	2,770	<1,000	2.4/2.1
	01/21/00	13.42	5.16	40,600	14,700	1,850	1,210	3,670	<500	2.8
	03/07/00	8.11	10.47	--	--	--	--	--	--	0.4
	04/17/00	9.78	8.80	--	--	--	--	--	--	3.0/3.4
	04/18/00	--	--	18,300	8,060	543	528	872	<50.0	--
	09/21/00	13.11	5.47	--	--	--	--	--	--	5.2
	10/17/00	12.61	5.97	15,800	6,720	435	587	887	351(<66.7)	1.2/0.8
	01/09/01	12.94	5.64	--	--	--	--	--	--	0.3
	04/27/01	10.73	7.85	1,400	650	28	58	48	(<10)	1.8/2.1
	07/03/01	12.00	6.58	--	--	--	--	--	--	1.8
	12/06/01	10.53	8.05	4,500	1,500	85	160	210	(<50)	2.5/2.9
	01/23/02	9.33	9.25	--	--	--	--	--	--	0.1
	04/17/02	10.49	8.09	230	12	<0.50	4.6	2.5	(<5.0)	6.3/5.3
	07/18/02	11.98	6.60	--	--	--	--	--	--	1.2
	11/11/02	13.00	5.58	12,000	2,600	240	470	640	(-8.5)	0.2/0.2
	01/16/03	9.68	8.90	--	--	--	--	--	--	4.4
	03/13/03	10.45	8.13	820	340	2.7	<2.0	3.2	(<20)	2.8/0.9
	04/23/03	10.32	8.26	900	550	19	49	49	(<50)	0.9/0.1
	05/13/03	10.28	8.30	740	510	18	43	46	(<50)	0.1/0.2
	06/13/03	11.16	7.42	<5,000	1,500	82	180	250	(<500)	0.3/0.8
	07/14/03	11.66	6.92	5,300	3,400	160	340	420	(<20)	0.6/0.3
	09/29/03	12.44	6.14	10,000	5,700	400	670	1,000	(<50)	0.6/0.7
	10/29/03	12.63	5.95	19,000	6,600	560	820	1,300	(26)	0.6/0.4
	01/05/04	10.17	8.41	380	140	7.1	6.2	16	(<1.0)	5.0/0.8
	04/01/04	9.57	9.01	79	0.59	<0.50	<0.50	<1.0	(<0.50)	4.6/1.2
	07/02/04	11.81	6.77	4,100	2,100	33	110	81	(<10)	0.6/0.5
	11/03/04	12.53	6.05	8,000	3,800	150	480	460	(<25)	1.45/2.1
	01/04/05	9.39	9.19	120	23	1.6	2.0	3.5	(<0.50)	4.21/2.82
	04/13/05	7.63	10.95	<50	<0.50	<0.50	<0.50	<0.50	(<0.50)	2.44/2.77
	07/13/05	10.85	7.73	930 e	400	6.1	<5.0	10	(<5.0)	0.84/0.66
	10/28/05	12.44	6.14	8,300	5,500	190	590	470	(<25)	0.2/0.2
	01/17/06	8.61	9.97	<50	2.2	1.1	1.4	4.8	(<0.50)	5.8/5.3
	02/23/06	9.60	8.98	--	18.1	2.22	1.89	4.50	--	--
	03/09/06	7.65	10.93	--	1.80	<0.500	<0.500	1.82	--	--
	04/21/06	6.35	12.23	<50.0	1.54	1.03	4.20	5.82	(<0.500)	--
	05/01/06	7.38	11.20	268	41.3	4.62	3.83	26.1	(<0.500)	0.27/0.36
	06/23/06	10.09	8.49	3,990	362	13.1	12.4	71.5	(<0.500)	--
	07/11/06	10.09	8.49	6,190	3,740	52.0	67.8	982	(<0.500)	--
	08/30/06	11.55	7.03	29,200	7,380	596	443	1,680	(4.45)	0.39/0.52
	09/29/06	11.97	6.61	76,100	9,300	859 i	1,290	2,820 i	(<5.00)	--
	10/13/06	12.08	6.50	49,500	7,580	770	1,030	2,860	(2.75)	--
	11/03/06	12.47	6.11	42,600	8,450	592	869	1,970	(2.69)	2.60/1.15
	12/26/06	11.80	6.78	19,000	4,600	360	640	1,300	(<5.0)	--
	01/11/07	11.84	6.74	23,000	6,000	320	780	1,100	(<25)	--
	01/30/07	12.18	6.40	3,700	890	74	170	220	(<25)	1.18/0.76

Pangea

Table 1. Groundwater Elevation and Analytical Data - Saberi, 1230 14th Street, Oakland, CA

Well ID	Date Measured	DTW (feet)	GWE (feet) (MSL)	TPHg (ug/L)	Benzene (ug/L)	Toluene (ug/L)	Ethylbenzene (ug/L)	Xylenes (ug/L)	MTBE (ug/L)	Dissolved Oxygen (mg/L)
<i>(MW-1 cont'd)</i>	03/01/07	10.74	7.84	2,600	670	32	41	180	<(10)	--
	04/26/07	10.90	7.68	12,000 k,l	2,800	220	400	560	<(20)	--
	06/01/07	11.49	7.09	15,000 k	3,900	380	670	1,010	(1.8)	0.31/0.43
	06/21/07	12.07	6.51	13,000 k	3,800	400	620	1,060	<(50)	--
	07/03/07	12.00	6.58	21,000 k	6,100	510	960	1,760	<(50)	--
	08/16/07	12.55	6.03	20,000 k	5,800	460	1,100	1,730	<(50)	0.3/0.2
	12/06/07	13.00	5.58	53,000	9,400	560	1,400	3,000	<(25)	--
	02/25/08	9.91	8.67	<50	<0.5	<0.5	<0.5	<0.5	<5.0	3.74
	05/26/08	11.90	6.68	9,300	2,200	67	140	130	<250	1.96/1.13
	08/18/08	12.82	5.76	15,000	3,300	110	380	430	<250	0.97/0.77
	11/20/08	13.46	5.12	18,000	4,700	190	770	910	<100	1.04/1.27
MW-2 <i>17.90</i>	03/25/96	8.19	9.71	<50	<0.50	<0.50	<0.50	<0.50	<2.5	--
	06/21/96	9.94	7.96	<50	<0.50	<0.50	<0.50	<0.50	<2.5	--
	09/26/96	12.15	5.75	<50	<0.50	<0.50	<0.50	<0.50	<2.5	--
	12/19/96	11.70	6.20	<50	<0.5	<0.5	<0.5	<0.5	<2.5	--
	03/25/97	9.25	8.65	<50	<0.50	<0.50	<0.50	<0.50	<2.5	1.8
	06/26/97	11.36	6.54	<50	<0.50	<0.50	<0.50	<0.50	<2.5	2.4
	09/26/97	12.56	5.34	<50	<0.50	<0.50	<0.50	<0.50	<2.5	1.1
	09/26/97	12.56	5.34	<50	<0.50	<0.50	<0.50	<0.50	<2.5	1.1
	12/05/97	11.15	6.75	<50	<0.50	<0.50	<0.50	<0.50	<2.5	0.7
	02/19/98	5.61	12.29	<50	<0.50	<0.50	<0.50	<0.50	<2.5	2.7
	06/08/98	5.58	12.32	<50	<0.30	<0.30	<0.30	<0.60	<10	3.2
	08/25/98	10.67	7.23	--	--	--	--	--	--	1.7
	12/28/98	11.65	6.25	<50.0	<0.500	<0.500	<0.500	<0.500	<2.00	0.4/0.8
	03/26/99	8.60	9.30	--	--	--	--	--	--	0.7
	06/30/99	10.30	7.60	<50.0	<0.500	<0.500	<0.500	<0.500	<5.00	2.3
	09/30/99	10.77	7.13	--	--	--	--	--	--	1.9
	12/27/99	12.21	5.69	<50.0	<0.500	<0.500	<0.500	<0.500	<5.00	0.7/0.7
	03/07/00	7.13	10.77	--	--	--	--	--	--	1.1
	04/17/00	8.35	9.55	<50.0	<0.500	<0.500	<0.500	<0.500	<2.50	1.8/1.8
	09/21/00	11.76	6.14	--	--	--	--	--	--	2.1
	10/17/00	11.80	6.10	<50.0	<0.500	<0.500	<0.500	<0.500	<2.50	0.9/0.6
	01/09/01	12.14	5.76	--	--	--	--	--	--	0.7
	04/27/01	9.85	8.05	<50	<0.50	<0.50	<0.50	<0.50	<(0.50)	1.1/0.9
	07/03/01	11.20	6.70	--	--	--	--	--	--	1.2
	12/06/01	10.77	7.13	<50	<0.50	<0.50	<0.50	<0.50	<(5.0)	3.9/2.1
	01/23/02	8.64	9.26	--	--	--	--	--	--	2.5
	04/17/02	9.61	8.29	<50	<0.50	<0.50	<0.50	<0.50	<(5.0)	3.5/5.2
	07/18/02	11.09	6.81	--	--	--	--	--	--	1.4
	11/11/02	12.16	5.74	<50	<0.50	<0.50	<0.50	<0.50	<(5.0)	0.2/0.3
	01/16/03	8.92	8.98	--	--	--	--	--	--	1.7
	03/13/03	9.60	8.30	--	--	--	--	--	--	1.1
	04/23/03	9.48	8.42	<50	<0.50	<0.50	<0.50	<1.0	<(5.0)	0.4/0.2
	05/13/03	9.45	8.45	<50	<0.50	<0.50	<0.50	<1.0	<(5.0)	0.5/0.3
	06/13/03	10.28	7.62	<50	<0.50	<0.50	<0.50	<1.0	<(5.0)	0.6/0.9
	07/14/03	10.67	7.23	<50	<0.50	<0.50	<0.50	<1.0	<(0.50)	0.5/0.9
	09/29/03	11.58	6.32	<50	<0.50	<0.50	<0.50	<1.0	<(0.50)	1.9/1.3
	10/29/03	11.76	6.14	<50	<0.50	<0.50	<0.50	<1.0	<(0.50)	4.3/0.5
	01/05/04	9.36	8.54	<50	<0.50	<0.50	<0.50	<1.0	<(0.50)	1.2/0.8
	04/01/04	8.77	9.13	<50	<0.50	<0.50	<0.50	<1.0	<(0.50)	4.0/0.3
	07/02/04	11.04	6.86	<50	<0.50	<0.50	<0.50	<1.0	<(0.50)	0.4/0.3
11/03/04	11.71	6.19	<50	<0.50	<0.50	<0.50	<1.0	(0.54)	6.4/1.40	
01/04/05	8.68	9.22	<50	<0.50	<0.50	<0.50	<1.0	(0.62)	4.41/2.88	
04/13/05	7.13	10.77	<50	<0.50	<0.50	<0.50	<0.50	(1.7)	0.71/0.23	
07/13/05	10.30	7.60	<50	<0.50	<0.50	<0.50	<1.0	(2.3)	0.90/0.33	
10/28/05	11.61	6.29	<50	<0.50	<0.50	<0.50	<1.0	(4.2)	0.4/0.1	
01/17/06	8.21	9.69	<50	<0.50	<0.50	<0.50	<0.50	(5.0)	0.8/0.2	
03/09/06	7.70	10.20	--	--	--	--	--	--	--	
04/21/06	5.83	12.07	--	--	--	--	--	--	--	
05/01/06	6.34	11.56	<50.0	<0.500	<0.500	<0.500	<0.500	(4.33)	0.52/0.18	
08/30/06	10.71	7.19	<50.0	<0.500	<0.500	<0.500	<0.500	(1.98)	0.51/1.04	
09/29/06	11.03	6.87	--	--	--	--	--	--	--	
11/03/06	11.62	6.28	<50.0	<0.500	<0.500	<0.500	<0.500	(3.08)	0.44/0.40	
01/30/07	11.30	6.60	<50	<0.50	<0.50	<0.50	<1.0	(2.9)	0.92/0.63	

Pangea

Table 1. Groundwater Elevation and Analytical Data - Saberi, 1230 14th Street, Oakland, CA

Well ID	Date Measured	DTW (feet)	GWE (feet) (MSL)	TPHg (ug/L)	Benzene (ug/L)	Toluene (ug/L)	Ethylbenzene (ug/L)	Xylenes (ug/L)	MTBE (ug/L)	Dissolved Oxygen (mg/L)	
<i>(MW-2 Cont'd)</i>	06/01/07	10.52	7.38	<50 k	0.71	<1.0	0.20 m	0.39 m	(1.7)	0.71/0.56	
	08/16/07	11.60	6.30	<50 k	<0.50	<1.0	<1.0	<1.0	(1.3)	0.5/0.2	
	12/06/07	12.39	5.51	<50	0.97	<0.5	0.56	1.5	(0.99)	--	
	02/25/08	9.15	8.75	<50	<0.5	<0.5	<0.5	<0.5	<5.0	2.82	
	05/26/08	11.02	6.88	<50	<0.5	<0.5	<0.5	<0.5	<5.0	1.86/1.32	
	08/18/08	11.97	5.93	<50	<0.5	<0.5	<0.5	<0.5	<5.0	1.45/1.12	
	11/20/08	12.64	5.26	<50	<0.5	<0.5	<0.5	<0.5	<5.0	1.10/1.16	
MW-3	03/25/96	8.47	9.71	<50	<0.50	<0.50	<0.50	<0.50	<2.5	--	
<i>18.18</i>	06/21/96	10.40	7.78	<50	<0.50	<0.50	<0.50	<0.50	<2.5	--	
	09/26/96	12.45	5.73	<50	<0.50	<0.50	<0.50	<0.50	<2.5	--	
	12/19/96	12.14	6.04	<50	<0.5	<0.5	<0.5	<0.5	<2.5	--	
	03/25/97	9.54	8.64	<50	<0.50	<0.50	<0.50	<0.50	<2.5	2.2	
	06/26/97	11.66	6.52	<50	<0.50	<0.50	<0.50	<0.50	<2.5	3.6	
	09/26/97	12.85	5.33	<50	<0.50	<0.50	<0.50	<0.50	<2.5	1.1	
	12/05/97	11.44	6.74	<50	<0.50	<0.50	<0.50	<0.50	<2.5	0.6	
	02/19/98	6.78	11.40	<50	<0.50	<0.50	<0.50	<0.50	<2.5	3.6	
	06/08/98	6.82	11.36	<50	<0.30	<0.30	<0.30	<0.60	<10	3.8	
	06/08/98	6.82	11.36	<50	<0.30	<0.30	<0.30	<0.60	<10	3.8	
	08/25/98	11.09	7.09	--	--	--	--	--	--	1.2	
	12/28/98	11.84	6.34	<50.0	<0.500	<0.500	<0.500	<0.500	<2.00	0.9/0.6	
	03/26/99	8.57	9.61	--	--	--	--	--	--	0.8	
	06/30/99	10.61	7.57	<50.0	<0.500	<0.500	<0.500	<0.500	<5.00	4.8	
	09/30/99	11.53	6.65	--	--	--	--	--	--	1.4	
	12/27/99	12.35	5.83	<50.0	<0.500	<0.500	<0.500	<0.500	<5.00	1.4/2.5	
	03/07/00	7.36	10.82	--	--	--	--	--	--	5.8	
	04/17/00	8.39	9.79	<50.0	<0.500	<0.500	<0.500	<0.500	19.3	6.5/5.1	
	09/21/00	12.01	6.17	--	--	--	--	--	--	3.0	
	10/17/00	12.10	6.08	<50.0	<0.500	<0.500	<0.500	<0.500	<2.50	2.0/1.0	
	01/09/01	12.43	5.75	--	--	--	--	--	--	1.9	
	04/27/01	10.10	8.08	<50	<0.50	<0.50	<0.50	<0.50	<0.50	<0.50	2.3/2.4
	07/03/01	11.45	6.73	--	--	--	--	--	--	1.4	
	12/06/01	11.07	7.11	<50	<0.50	<0.50	<0.50	<0.50	<0.50	<0.50	2.8/3.9
	01/23/02	8.89	9.29	--	--	--	--	--	--	3.1	
	04/17/02	9.92	8.26	<50	<0.50	<0.50	<0.50	<0.50	<0.50	<0.50	3.7/3.2
	07/18/02	11.42	6.76	--	--	--	--	--	--	1.6	
	11/11/02	12.44	5.74	<50	<0.50	<0.50	<0.50	<0.50	<0.50	<0.50	0.3/0.4
	01/16/03	9.25	8.93	--	--	--	--	--	--	2.1	
	03/13/03	9.84	8.34	--	--	--	--	--	--	1.2	
	04/23/03	9.71	8.47	<50	<0.50	<0.50	<0.50	<1.0	<0.50	0.7/0.2	
	05/13/03	9.70	8.48	<50	<0.50	<0.50	<0.50	<1.0	<0.50	0.6/0.2	
06/13/03	10.58	7.60	<50	<0.50	<0.50	<0.50	<1.0	<0.50	0.4/1.3		
07/14/03	10.98	7.20	<50	<0.50	<0.50	<0.50	<1.0	<0.50	0.4/0.3		
09/29/03	11.84	6.34	<50	<0.50	<0.50	<0.50	<1.0	<0.50	1.4/1.1		
10/29/03	12.05	6.13	58 b	<0.50	<0.50	<0.50	<1.0	<0.50	0.8/0.4		
01/05/04	9.70	8.48	<50	<0.50	<0.50	<0.50	<1.0	<0.50	1.3/0.7		
04/01/04	9.03	9.15	<50	<0.50	<0.50	<0.50	<1.0	<0.50	1.2/0.6		
07/02/04	11.15	7.03	<50	<0.50	<0.50	<0.50	<1.0	<0.50	0.7/0.5		
11/03/04	11.98	6.20	<50	<0.50	<0.50	<0.50	<1.0	<0.50	1.65/2.75		
01/04/05	8.98	9.20	<50	<0.50	<0.50	<0.50	<1.0	<0.50	3.21/1.87		
04/13/05	7.22	10.96	<50	<0.50	<0.50	<0.50	<0.50	<0.50	4.92/5.28		
07/13/05	10.30	7.88	<50	<0.50	<0.50	<0.50	<1.0	<0.50	0.30/0.40		
10/28/05	11.81	6.37	<50 f	<0.50	<0.50	<0.50	<1.0	<0.50	0.8/0.2		
01/17/06	8.17	10.01	<50	<0.50	<0.50	<0.50	<0.50	<0.50	3.1/2.0		
03/09/06	6.45	11.73	--	--	--	--	--	--	--		
04/21/06	5.96	12.22	--	--	--	--	--	--	--		
05/01/06	6.40	11.78	<50.0	<0.500	<0.500	<0.500	<0.500	<0.500(<0.500)	0.68/0.42		
08/30/06	10.95	7.23	<50.0	<0.500	<0.500	<0.500	<0.500	<0.500(<0.500)	3.53/3.14		
09/29/06	11.40	6.78	--	--	--	--	--	--	--		
11/03/06	11.91	6.27	<50.0	<0.500	<0.500	<0.500	<0.500	<0.500(<0.500)	7.0/6.8		
01/30/07	11.55	6.63	<50	<0.50	<0.50	<0.50	<1.0	<0.50(<0.50)	1.45/1.10		
06/01/07	10.86	7.32	<50 k	0.34 m	<1.0	<1.0	<1.0	<1.0(<1.0)	0.62/0.56		
08/16/07	11.87	6.31	<50 k	<0.50	<1.0	<1.0	<1.0	<1.0(<1.0)	0.2/0.2		
12/06/07	14.43	3.75	<50	1.8	1.0	0.90	4.4	<0.50	--		
02/25/08	9.37	8.81	<50	<0.5	<0.5	<0.5	<0.5	<5.0	4.91		
05/26/08	11.31	6.87	<50	<0.5	<0.5	<0.5	<0.5	<5.0	1.79/2.01		

Table 1. Groundwater Elevation and Analytical Data - Saberi, 1230 14th Street, Oakland, CA

Well ID	Date Measured	DTW (feet)	GWE (feet) (MSL)	TPHg (ug/L)	Benzene (ug/L)	Toluene (ug/L)	Ethylbenzene (ug/L)	Xylenes (ug/L)	MTBE (ug/L)	Dissolved Oxygen (mg/L)
MW-3 (cont'd)	08/18/08	12.28	5.90	<50	<0.5	<0.5	<0.5	<0.5	<5.0	1.57/1.52
	11/20/08	12.84	5.34	<50	<0.5	<0.5	<0.5	<0.5	<5.0	1.24/1.68
MW-4 18.01	03/25/96	9.20	8.81	<50	<0.50	<0.50	<0.50	<0.50	<2.5	--
	06/21/96	10.25	7.76	<50	<0.50	<0.50	<0.50	<0.50	<2.5	--
	09/26/96	12.29	5.72	<50	<0.50	<0.50	<0.50	<0.50	<2.5	--
	12/19/96	12.47	5.54	<50	<0.5	<0.5	<0.5	<0.5	<2.5	--
	03/25/97	9.44	8.57	<50	<0.50	<0.50	<0.50	<0.50	<2.5	1.8
	06/26/97	11.57	6.44	<50	<0.50	<0.50	<0.50	<0.50	<2.5	6.2
	06/26/97	11.57	6.44	<50	<0.50	<0.50	<0.50	<0.50	<2.5	6.2
	09/26/97	12.75	5.26	<50	<0.50	<0.50	<0.50	<0.50	<2.5	2.1
	12/05/97	11.37	6.64	<50	<0.50	<0.50	<0.50	<0.50	<2.5	1.0
	12/05/97	11.37	6.64	<50	<0.50	<0.50	<0.50	<0.50	<2.5	1.0
	02/19/98	5.59	12.42	<50	<0.50	<0.50	<0.50	<0.50	<2.5	6.5
	06/08/98	5.65	12.36	<50	<0.30	<0.30	<0.30	<0.60	<10	2.6
	08/25/98	10.98	7.03	--	--	--	--	--	--	2.4
	12/28/98	11.83	6.18	<50.0	<0.500	<0.500	<0.500	<0.500	<2.00	1.3/1.2
	03/26/99	8.40	9.61	--	--	--	--	--	--	1.9
	06/30/99	10.53	7.48	<50.0	<0.500	<0.500	<0.500	<0.500	<5.00	7.6
	09/30/99	11.03	6.98	--	--	--	--	--	--	2.6
	12/27/99	12.53	5.48	<50.0	<0.500	<0.500	<0.500	<0.500	<5.00	1.9/0.8
	03/07/00	7.00	11.01	--	--	--	--	--	--	6.5
	04/17/00	8.57	9.44	<50.0	<0.500	<0.500	<0.500	<0.500	<2.50	5.1/5.1
	09/21/00	12.05	5.96	--	--	--	--	--	--	3.0
	10/17/00	11.96	6.05	<50.0	<0.500	<0.500	<0.500	<0.500	<2.50	5.5/1.2
	01/09/01	12.33	5.68	--	--	--	--	--	--	2.1
	04/27/01	9.96	8.05	<50	<0.50	<0.50	<0.50	<0.50	(<0.50)	5.3/3.8
	07/03/01	11.35	6.66	--	--	--	--	--	--	4.5
	12/06/01	10.99	7.02	<50	<0.50	<0.50	<0.50	<0.50	(<5.0)	10.23/6.5
	01/23/02	8.80	9.21	--	--	--	--	--	--	8.8
	04/17/02	9.75	8.26	<50	<0.50	<0.50	<0.50	<0.50	(<5.0)	7.0/5.1
	07/18/02	11.32	6.69	--	--	--	--	--	--	5.3
	11/11/02	12.36	5.65	<50	<0.50	<0.50	<0.50	<0.50	(<5.0)	3.6/2.0
	01/16/03	10.33	7.68	--	--	--	--	--	--	6.5
	03/13/03	10.06	7.95	--	--	--	--	--	--	6.5
	04/23/03	9.57	8.44	<50	<0.50	<0.50	<0.50	<1.0	(<5.0)	5.1/5.7
	05/13/03	9.55	8.46	<50	<0.50	<0.50	<0.50	<1.0	(<5.0)	2.0/2.5
	06/13/03	10.50	7.51	<50	<0.50	<0.50	<0.50	<1.0	(<5.0)	5.0/5.6
	07/14/03	10.86	7.15	<50	<0.50	<0.50	<0.50	<1.0	(<0.50)	3.9/4.2
	09/29/03	11.74	6.27	<50	<0.50	<0.50	<0.50	<1.0	(<0.50)	1.6/1.4
	10/29/03	11.95	6.06	58 b	<0.50	<0.50	<0.50	<1.0	(<0.50)	2.4/1.0
	01/05/04	10.35	7.66	<50	<0.50	<0.50	<0.50	<1.0	(<0.50)	7.4/7.5
	04/01/04	8.81	9.20	<50	<0.50	<0.50	<0.50	<1.0	(<0.50)	6.0/6.4
07/02/04	11.10	6.91	<50	<0.50	<0.50	<0.50	<1.0	(<0.50)	0.8/0.6	
11/03/04	11.85	6.16	<50	<0.50	<0.50	<0.50	<1.0	(<0.50)	1.3/2.84	
01/04/05	9.06	8.95	<50	<0.50	<0.50	<0.50	<1.0	(<0.50)	7.12/6.37	
04/13/05	6.84	11.17	<50	<0.50	<0.50	<0.50	<0.50	(<0.50)	5.81/5.66	
07/13/05	10.20	7.81	<50	<0.50	<0.50	<0.50	<1.0	(<0.50)	1.87/3.75	
10/28/05	11.75	6.26	<50	<0.50	<0.50	<0.50	<1.0	(<0.50)	1.4/0.8	
01/17/06	8.00	10.01	<50	<0.50	<0.50	<0.50	<0.50	(<0.50)	6.4/6.2	
03/09/06	6.55	11.46	--	--	--	--	--	--	--	
04/21/06	5.45	12.56	--	--	--	--	--	--	--	
05/01/06	6.14	11.87	<50.0	<0.500	<0.500	<0.500	<0.500	(<0.50)	1.09/0.72	
08/30/06	10.82	7.19	<50.0	<0.500	<0.500	<0.500	<0.500	(<0.50)	4.31/4.35	
09/29/06	11.29	6.72	--	--	--	--	--	--	--	
11/03/06	11.81	6.20	<50.0	<0.500	<0.500	<0.500	<0.500	(<0.50)	3.30/2.40	
01/30/07	11.45	6.56	<50	<0.50	<0.50	<0.50	<1.0	(<0.50)	1.67/0.94	
06/01/07	10.72	7.29	67 k	<0.50	<1.0	<1.0	<1.0	(<1.0)	0.93/0.81	
08/16/07	11.81	6.20	<50 k	<0.50	<1.0	<1.0	<1.0	(<1.0)	0.5/1.3	
12/06/07	12.34	5.67	<50	<0.5	<0.5	<0.5	<0.5	(<0.5)	--	
02/25/08	9.03	8.98	<50	<0.5	<0.5	<0.5	<0.5	<5.0	6.84	
05/26/08	11.23	6.78	<50	<0.5	<0.5	<0.5	<0.5	<5.0	6.59/5.22	
08/18/08	12.20	5.81	<50	<0.5	<0.5	<0.5	<0.5	<5.0	7.99/2.89	
11/20/08	12.83	5.18	<50	<0.5	<0.5	<0.5	<0.5	<5.0	3.51/3.18	

Table 1. Groundwater Elevation and Analytical Data - Saberi, 1230 14th Street, Oakland, CA

Well ID	Date Measured	DTW (feet)	GWE (feet) (MSL)	TPHg (ug/L)	Benzene (ug/L)	Toluene (ug/L)	Ethylbenzene (ug/L)	Xylenes (ug/L)	MTBE (ug/L)	Dissolved Oxygen (mg/L)
MW-5 18.47	12/03/01	11.86	6.61	--	--	--	--	--	--	--
	12/06/01	11.40	7.07	31,000	3,000	2,000	1,100	3,000	(<50)	3.1/3.2
	01/23/02	9.24	9.23	--	--	--	--	--	--	0.9
	04/17/02	10.35	8.12	33,000	3,800	2,400	1,300	4,400	(<200)	5.3/3.8
	07/18/02	11.82	6.65	--	--	--	--	--	--	0.8
	11/11/02	12.86	5.61	100,000	7,100	12,000	3,000	17,000	(5.10)	1.2/1.4
	01/16/03	9.57	8.90	--	--	--	--	--	--	0.0
	03/13/03	10.30	8.17	33,000	2,800	2,200	980	4,600	(<100)	0.5/0.3
	04/07/03	10.29	8.18	--	--	--	--	--	--	--
	04/23/03	10.15	8.32	33,000	2,900	3,100	960	5,800	(<250)	0.1/0.1
	05/13/03	10.12	8.35	30,000	2,600	1,500	850	4,500	(<250)	0.4/0.3
	06/13/03	11.00	7.47	33,000	3,400	2,300	1,000	4,400	(<500)	0.3/0.3
	07/14/03	11.39	7.08	41,000	5,100	3,500	1,400	5,100	(<50)	0.5/0.5
	09/29/03	12.24	6.23	59,000	6,600	4,200	1,500	6,500	(<50)	0.6/0.5
	10/29/03	12.45	6.02	45,000	6,800	3,500	1,500	6,400	(21)	0.5/0.3
	01/05/04	9.97	8.50	26,000	4,900	1,700	1,100	3,300	(<50)	0.9/1.2
	04/01/04	9.43	9.04	29,000	5,300	2,700	880	2,900	(<50)	0.3/1.0
	07/02/04	11.62	6.85	19,000	5,300	740	1,100	1,400	(<50)	0.4/0.5
	11/03/04	12.26	6.21	31,000	7,500	2,300	1,400	4,400	(<50)	2.5/1.9
	01/04/05	9.13	9.34	18,000	3,500	1,200	730	2,300	(<25)	0.44/1.64
	04/13/05	7.60	10.87	7,000	100	460	180	880	(<1.0)	0.17/0.45
	07/13/05	10.63	7.84	9,400	2,400	840	440	1,100	(<13)	0.13/0.27
	10/28/05	12.14	6.33	28,000	16,000	2,900	1,400	3,100	(<50)	0.3/1.3
	01/17/06	8.52	9.95	6,700	1,200	720	400	1,500	(1.3)	0.6/2.6
	02/23/06	9.22	9.25	--	4,630	1,470	709	2,310	--	--
	03/09/06	7.15	11.32	--	474	90.3	63.3	169	--	--
	04/21/06	5.82	12.65	<50.0	<0.500	<0.500	<0.500	<0.500	<0.500	--
	05/01/06	7.23	11.24	779	6.77	41.1	20.0	130	(<0.500)	0.39/1.52
	06/23/06	10.06	8.41	22,600	2,830	557	469	1,210	(<0.500)	--
	07/11/06	10.06	8.41	31,100	3,880	2,080	857	3,700	(<0.500)	--
	08/30/06	11.32	7.15	28,200	4,840	1,320	705	2,430	(5.35)	0.47/3.64
	09/29/06	11.81	6.66	94,900	10,100	2,960	1,810	5,310 i	(7.20)	--
	10/13/06	12.01	6.46	48,200	7,710	1,360	1,250	3,460	(5.64)	--
	11/03/06	12.31	6.16	50,600	11,300	1,730	1,250	3,840	(<0.500)	0.60/4.10
12/26/06	11.58	6.89	32,000	11,000	780	1,200	2,800	(<10)	--	
01/11/07	11.61	6.86	35,000	11,000	1,100	1,200	3,100	(<50)	--	
01/30/07	11.95	6.52	27,000	9,800	610	860	2,400	(<50)	0.87/0.62	
03/01/07	10.95	7.52	23,000	9,400	640	1,200	3,100	(<50)	--	
04/26/07	10.69	7.78	48,000 k,l	14,000	1,300	1,600	3,600	(<100)	--	
06/01/07	11.25	7.22	54,000 k	15,000	2,800	2,200	6,100	(<100)	0.44/0.87	
06/21/07	11.96	6.51	32,000 k	12,000	1,200	1,400	2,780	(<100)	--	
07/03/07	11.81	6.66	41,000 k	15,000	1,800	1,900	4,050	(<100)	--	
08/16/07	12.36	6.11	43,000 k,l	13,000	2,000	2,000	4,150	(<100)	0.6/0.1	
12/06/07	12.81	5.66	37,000	7,900	640	1,100	1,500	(<17)	--	
02/25/08	9.75	8.72	3,000	640	9.7	52	77	20	2.19	
05/26/08	11.69	6.78	39,000	9,600	1,100	1,400	2,400	<250	1.10/1.52	
06/27/08				MW-5 drilled out and replaced with MW-5R						
MW-6 18.84	12/03/01	12.19	6.65	--	--	--	--	--	--	--
	12/06/01	11.70	7.14	76	5.7	3.8	1.4	7.0	(<5.0)	6.3/6.1
	01/23/02	9.57	9.27	--	--	--	--	--	--	8.7
	04/17/02	10.73	8.11	<50	<0.50	<0.50	<0.50	<0.50	(<5.0)	9.8/9.1
	07/18/02	12.27	6.57	--	--	--	--	--	--	1.7
	11/11/02	13.24	5.60	580	55	<0.50	<0.50	2.8	(<5.0)	0.3/0.6
	01/16/03	9.89	8.95	--	--	--	--	--	--	6.4
	03/13/03	10.66	8.18	--	--	--	--	--	--	5.5
	04/23/03	10.57	8.27	<50	<0.50	<0.50	<0.50	<1.0	(<5.0)	3.7/4.4
	05/13/03	10.56	8.28	<50	<0.50	<0.50	<0.50	<1.0	(<5.0)	3.5/3.0
	06/13/03	11.48	7.36	<50	<0.50	<0.50	<0.50	<1.0	(<5.0)	2.7/3.1
	07/14/03	11.83	7.01	230 b	3.4	<0.50	<0.50	<1.0	(<0.50)	1.8/1.3
	09/29/03	12.70	6.14	910 b	46	<2.5	<2.5	<5.0	(<2.5)	1.1/1.0
	10/29/03	12.91	5.93	830	38	0.53	<0.50	3.3	(0.60)	1.2/0.9
	01/05/04	10.35	8.49	93	0.92	<0.50	<0.50	<1.0	(<0.50)	6.2/4.3
	04/01/04	9.80	9.04	<50	<0.50	<0.50	<0.50	<1.0	(<0.50)	3.5/3.4
07/02/04	12.09	6.75	370	3.0	<0.50	<0.50	<1.0	(<0.50)	0.6/1.0	
11/03/04	12.84	6.00	540	22	0.73	<0.50	1.5	(0.82)	2.28/0.84	

Pangea

Table 1. Groundwater Elevation and Analytical Data - Saberi, 1230 14th Street, Oakland, CA

Well ID	Date Measured	DTW (feet)	GWE (feet) (MSL)	TPHg (ug/L)	Benzene (ug/L)	Toluene (ug/L)	Ethylbenzene (ug/L)	Xylenes (ug/L)	MTBE (ug/L)	Dissolved Oxygen (mg/L)
<i>(MW-6 cont'd)</i>	01/04/05	9.55	9.29	<50	<0.50	<0.50	<0.50	<1.0	<0.50	6.71/5.16
	04/13/05	7.89	10.95	<50	<0.50	<0.50	<0.50	<0.50	<0.50	2.99/2.87
	07/13/05	11.13	7.71	170	6.2	1.1	<0.50	<1.0	(0.71)	0.10/1.32
	10/28/05	12.74	6.10	490	22	<0.50	<0.50	<1.0	<0.50	0.6/0.3
	01/17/06	8.80	10.04	<50	<0.50	<0.50	<0.50	<0.50	<0.50	5.3/4.9
	02/23/06	9.54	9.30	--	<0.500	<0.500	<0.500	<0.500	--	--
	03/09/06	7.25	11.59	--	<0.500	<0.500	<0.500	<0.500	--	--
	04/21/06	6.34	12.50	<50.0	<0.500	<0.500	<0.500	<0.500	<0.500	--
	05/01/06	7.32	11.52	<50.0	<0.500	<0.500	<0.500	<0.500	<0.500	0.72/0.63
	06/23/06	10.12	8.72	<50.0	<0.500	<0.500	<0.500	<0.500	<0.500	--
	07/11/06	10.12	8.72	<50.0	<0.500	<0.500	<0.500	<0.500	<0.500	--
	08/30/06	11.79	7.05	<50.0	3.32	<0.500	<0.500	<0.500	<0.500	0.80/0.86
	09/29/06	12.32	6.52	<50.0	1.59	<0.500	<0.500	<0.500	<0.500	--
	10/13/06	12.38	6.46	934	3.14	<0.500	<0.500	<0.500	<0.500	--
	11/03/06	12.77	6.07	112	10.6	<0.500	<0.500	<0.500	<0.500	3.80/1.10
	12/26/06	12.05	6.79	690	62	<0.50	<0.50	4.5	<0.50	--
	01/11/07	12.12	6.72	660	11	<0.50	<0.50	2.3	<0.50	--
	01/30/07	12.44	6.40	310	1.5	<0.50	<0.50	<1.0	<0.50	1.47/0.81
	03/01/07	10.97	7.87	360	3.6	<0.50	<0.50	0.87	<0.50	--
	04/26/07	11.18	7.66	210 k	0.72	<1.0	<1.0	<1.0	<1.0	--
	06/01/07	11.72	7.12	640 k	3.1	<1.0	<1.0	0.27 m	<1.0	0.69/0.50
	06/21/07	12.22	6.62	390 k	3.0	<1.0	<1.0	0.17 m	<1.0	--
	07/03/07	12.22	6.62	360 k	3.0	<1.0	0.36 m	1.2	<1.0	--
	08/16/07	12.74	6.10	400 k,l	2.8	<1.0	<1.0	<1.0	<1.0	0.4/0.1
	12/06/07	13.24	5.60	130	<0.5	1.6	<0.5	<0.5	<0.5	--
	02/25/08	10.26	8.58	<50	<0.5	<0.5	<0.5	<0.5	<5.0	1.81
	05/26/08	12.20	6.64	<50	1.1	0.88	<0.5	<0.5	<5.0	6.77/6.59
	08/18/08	13.10	5.74	160	11	2.4	<0.5	0.57	<5.0	1.13/3.35
11/20/08	13.73	5.11	120	1.1	1.7	<0.5	0.68	<5.0	0.98/2.11	
MW-7 19.20	12/03/01	12.66	6.54	--	--	--	--	--	--	--
	12/06/01	12.20	7.00	1,800	390	<2.0	6.2	<2.0	<20	3.9/3.8
	01/23/02	10.00	9.20	--	--	--	--	--	--	9.4
	04/17/02	11.21	7.99	<50	<0.50	<0.50	<0.50	<0.50	<5.0	8.8/7.3
	07/18/02	12.69	6.51	--	--	--	--	--	--	0.8
	11/11/02	13.69	5.51	3,000	190	<0.50	<0.50	4.3	(5.2)	0.4/0.8
	01/16/03	10.36	8.84	--	--	--	--	--	--	7.9
	03/13/03	11.16	8.04	--	--	--	--	--	--	5.2
	04/23/03	11.02	8.18	250	48	<0.50	<0.50	<1.0	<5.0	3.2/1.3
	05/13/03	11.00	8.20	1,700	550	<2.5	<2.5	<5.0	<25	2.0/1.5
	06/13/03	11.90	7.30	1,500 b	470	<2.5	<2.5	<5.0	<25	1.8/1.6
	07/14/03	12.29	6.91	1300 b	1,200	<10	<10	<20	<10	0.4/0.2
	09/29/03	13.12	6.08	5,200	1,200	<10	<10	<20	<10	0.9/0.9
	10/29/03	13.34	5.86	4,800	1,100	<5.0	<5.0	<10	(8.9)	0.4/0.3
	01/05/04	10.85	8.35	53	6.7	<0.50	<0.50	<1.0	<0.50	1.4/2.3
	04/01/04	10.28	8.92	<50	<0.50	<0.50	<0.50	<1.0	<0.50	5.5/6.2
	07/02/04	12.48	6.72	8,100 d	3,400	<25	<25	<50	<25	0.8/0.8
	11/03/04	13.25	5.95	3,700	1,200	<5.0	<5.0	<10	<5.0	1.9/0.8
	01/04/05	10.02	9.18	<50	2.0	<0.50	<0.50	<1.0	<0.50	6.31/5.71
	04/13/05	8.46	10.74	<50	<0.50	<0.50	<0.50	<0.50	<0.50	5.87/5.89
	07/13/05	11.57	7.63	1,100	380	9.2	<2.5	37	<2.5	0.30/0.33
	10/28/05	13.15	6.05	5,100	2,900	<13	<13	<25	<13	0.6/0.9
	01/17/06	9.30	9.90	<50	<0.50	<0.50	<0.50	<0.50	<0.50	6.4/7.4
	02/23/06	10.03	9.17	--	<0.500	<0.500	<0.500	<0.500	--	--
	03/09/06	7.70	11.50	--	<0.500	<0.500	<0.500	<0.500	--	--
	04/21/06	6.66	12.54	<50.0	<0.500	<0.500	<0.500	<0.500	<0.500	--
	05/01/06	7.72	11.48	<50.0	<0.500	<0.500	<0.500	<0.500	<0.500	0.67/0.98
	06/23/06	10.55	8.65	<50.0	<0.500	<0.500	<0.500	<0.500	<0.500	--
07/11/06	10.55	8.65	<50.0	<0.500	<0.500	<0.500	<0.500	<0.500	--	
08/30/06	12.35	6.85	1,520	150	13.3	5.78	53.0	(0.640)	0.52/0.79	
09/29/06	12.66	6.54	2,420	384	1.80	<0.500	5.44	(0.850)	--	
10/13/06	12.85	6.35	5,980	549	0.540	0.680	11.7	(0.930)	--	
11/03/06	13.73	5.47	3,190	501	<0.500	<0.500	5.38	(0.560)	2.2/1.4	
12/26/06	12.51	6.69	4,600	570	<0.50	44	2.1	<0.50	--	
01/11/07	12.55	6.65	3,900	490	<2.5	46	<5.0	<2.5	--	
01/30/07	12.89	6.31	2,500	380	<2.5	40	<5.0	<2.5	1.37/0.90	

Table 1. Groundwater Elevation and Analytical Data - Saberi, 1230 14th Street, Oakland, CA

Well ID	Date Measured	DTW (feet)	GWE (feet) (MSL)	TPHg (ug/L)	Benzene (ug/L)	Toluene (ug/L)	Ethylbenzene (ug/L)	Xylenes (ug/L)	MTBE (ug/L)	Dissolved Oxygen (mg/L)
<i>(MW-7 cont'd)</i>	03/01/07	11.45	7.75	2,600	350	<2.5	35	3.5	(<2.5)	--
	04/26/07	11.62	7.58	2,300 k	290	<5.0	31	1.3 m	(<5.0)	--
	06/01/07	12.23	6.97	4,400 k	350	<2.0	19	<2.0	(1.1 m)	0.04/0.71
	06/21/07	12.67	6.53	2,600 k	260	<2.0	12	<2.0	(1.4 m)	--
	07/03/07	12.76	6.44	1,700 k	170	<1.0	7.7	0.86 m	(<1.0)	--
	08/16/07	13.20	6.00	1,900 k	44	<1.0	<1.0	<1.0	(<1.0)	0.5/1.1
	12/06/07	13.73	5.47	510	21	3.1	5.8	14	(1.2)	--
	02/25/08	10.65	8.55	<50	<0.5	<0.5	<0.5	<0.5	<5.0	1.11
	05/26/08	12.62	6.58	600	190	2.3	<0.5	<0.5	<35	1.31/3.52
	08/18/08	13.52	5.68	540	71	2.7	<0.5	0.85	<25	1.12/4.75
	11/20/08	14.14	5.06	160	2.2	1.3	<0.5	<0.5	<10	1.46/2.90
VW/MW-2	03/25/96	9.04	9.26	13,000	900	920	180	1,500	<250	--
<i>18.30</i>	06/21/96	10.48	7.82	27,000	4,100	1,100	1,400	3,200	700	--
	09/26/96	12.52	5.78	27,000	5,300	1,900	980	2,200	<500	--
	09/26/96	12.52	5.78	29,000	5,800	2,200	1,100	2,500	<250	--
	12/19/96	12.42	5.88	50,000	6,200	5,100	1,700	5,600	590	--
	03/25/97	9.83	8.47	210	5.6	<0.50	0.52	<0.50	14	2.0
	03/25/97	9.83	8.47	250	1.7	0.58	0.51	<0.50	4.7	2.0
	06/26/97	12.43	5.87	--	--	--	--	--	--	'--
	09/26/97	12.98	5.32	--	--	--	--	--	--	0.9
	12/05/97	12.20	6.10	--	--	--	--	--	--	0.4
	02/19/98	5.83	12.47	<50	1.5	<0.50	<0.50	0.71	<2.5	3.6
	06/08/98	5.80	12.50	--	--	--	--	--	--	1.0
	08/25/98	11.72	6.58	--	--	--	--	--	--	4.8
	12/28/98	11.69	6.61	--	--	--	--	--	--	2.7
	03/26/99	8.75	9.55	--	--	--	--	--	--	2.8
	06/30/99	10.72	7.58	--	--	--	--	--	--	4.7
	09/30/99	12.24	6.06	--	--	--	--	--	--	4.9
	12/27/99	13.92	4.38	13,500	1,330	1,310	490	1,400	<250	2.1/1.9
	01/21/00	13.26	5.04	12,100	2,200	1,080	429	1,120	<250	2.8
	03/07/00	7.87	10.43	--	--	--	--	--	--	3.7
	04/17/00	9.65	8.65	--	--	--	--	--	--	3.7/4.1
	04/18/00	--	--	<50.0	<0.500	<0.500	<0.500	<0.500	<2.50	--
	09/21/00	12.75	5.55	--	--	--	--	--	--	6.2
	10/17/00	12.21	6.09	4,070	763	589	214	501	<50.0	0.8/0.7
	01/09/01	12.51	5.79	--	--	--	--	--	--	0.7
	04/27/01	10.21	8.09	80	5.7	<0.50	2.7	4.9	(<0.50)	2.3/2.8
	07/03/01	11.60	6.70	--	--	--	--	--	--	0.6
	12/06/01	11.15	7.15	160	1.7	1.0	1.8	4.6	(<5.0)	3.7/2.3
	01/23/02	9.07	9.23	--	--	--	--	--	--	0.5
	04/17/02	10.11	8.19	<50	2.1	<0.50	<0.50	<0.50	(<5.0)	4.9/4.4
	07/18/02	11.61	6.69	--	--	--	--	--	--	0.9
11/11/02	12.63	5.67	15,000	1,300	1,300	680	1,800	(<5.0)	0.2/0.2	
01/16/03	9.35	8.95	--	--	--	--	--	--	0.4	
03/13/03	10.09	8.21	--	--	--	--	--	--	0.8	
04/07/03	10.09	8.21	--	--	--	--	--	--	--	
04/23/03	9.95	8.35	1,100	76	29	45	66	(<5.0)	0.8/0.3	
05/13/03	9.90	8.40	1,200	38	16	16	24	(<5.0)	0.2/0.2	
06/13/03	10.80	7.50	9,600	1,300	1,100	440	890	(<250)	0.2/0.5	
07/14/03	11.20	7.10	11,000	1,300	1,800	430	1,500	(<5.0)	0.5/0.5	
09/29/03	12.05	6.25	12,000	860	980	410	1,100	(<10)	0.4/0.4	
10/29/03	12.29	6.01	12,000	1,100	940	530	1,200	(<10)	0.7/0.3	
01/05/04	9.82	8.48	190 b	<0.50	<0.50	<0.50	<1.0	(<0.50)	2.8/1.8	
04/01/04	9.24	9.06	410	1.4	0.54	1.6	1.0	(<0.50)	1.7/0.1	
07/02/04	11.33	6.97	5,500	440	370	170	410	(<2.5)	0.5/0.4	
11/03/04	12.14	6.16	3,800	260	210	150	600	(<2.5)	0.9/1.4	
01/04/05	9.03	9.27	280	5.8	20	7.8	26	(<0.50)	1.66/2.66	
04/13/05	7.38	10.92	<50	<0.50	<0.50	<0.50	<0.50	(<0.50)	0.79/0.58	
07/13/05	10.45	7.85	350	19	9.3	9.8	14	(<0.50)	0.10/0.08	
10/28/05	11.98	6.32	3,400	440	350	150	320	(<2.5)	0.4/0.1	
01/17/06	8.34	9.96	700	3.1	5.1	7.7	66	(<0.50)	2.7/1.6	
02/23/06	9.42	8.88	--	97.9	17.2	40.0	80.6	--	--	
03/09/06	7.35	10.95	--	<0.500	29.2	57.8	486	--	--	
04/21/06	5.99	12.31	<50.0	<0.500	0.960	<0.500	2.71	(<0.500)	--	

Table 1. Groundwater Elevation and Analytical Data - Saberi, 1230 14th Street, Oakland, CA

Well ID	Date Measured	DTW (feet)	GWE (feet) (MSL)	TPHg (ug/L)	Benzene (ug/L)	Toluene (ug/L)	Ethylbenzene (ug/L)	Xylenes (ug/L)	MTBE (ug/L)	Dissolved Oxygen (mg/L)
<i>(VW/MW-2 cont'd)</i>	05/01/06	7.25	11.05	<50.0	<0.500	<0.500	<0.500	<0.500	<0.500	0.43/0.10
	06/23/06	10.05	8.25	3,150	35.6	9.24	20.7	113	<0.500	--
	07/11/06	10.05	8.25	9,270	413	78.2	91.5	341	(2.40)	--
	08/30/06	11.12	7.18	4,900	135	45.5	73.3	180	(2.40)	0.37/0.62
	09/29/06	11.61	6.69	12,300	243	142	290	634	(2.50)	--
	10/13/06	12.01	6.29	19,300	292	169	384	1,080	(1.84)	--
	11/03/06	12.12	6.18	9,300	655	233	366	729	(4.15)	2.0/1.05
	12/26/06	11.41	6.89	2,600	61	50	74	250	<0.50	--
	01/11/07	11.45	6.85	5,200	160	190	170	570	<0.50	--
	01/30/07	12.21	6.09	2,200	160	20	84	200	<2.5	1.37/0.79
	03/01/07	10.40	7.90	520	0.50	0.53	3.3	15	<0.50	--
	04/26/07	10.51	7.79	5,700 k	220	140	170	420	<2.0	--
	06/01/07	11.00	7.30	4,300 k	150	150	140	380	<2.0	0.36/0.23
	06/21/07	11.78	6.52	9,000 k	540	500	350	870	(1.8 m)	--
	07/03/07	11.64	6.66	4,500 k	230	160	160	440	<5.0	--
	08/16/07	12.12	6.18	8,800 k	550	520	430	1,020	<5.0	0.3/0.1
	12/06/07	12.43	5.87	2,600	110	84	64	180	(2.4)	--
	02/25/08	9.55	8.75	620	100	4.1	4.9	2.0	<5.0	2.48
	05/26/08	11.53	6.77	7,200	350	200	220	510	<100	1.52/0.99
	08/18/08	12.45	5.85	7,000	420	160	180	460	<100	0.70/0.67
11/20/08	13.09	5.21	3,400	86	84	75	230	<50	0.93/1.47	
VW/MW-4 <i>18.14</i>	03/25/96	8.45	9.69	83,000	6,500	7,000	2,000	11,000	<250	'--
	03/25/96	8.45	9.69	84,000	6,400	7,000	2,100	12,000	<250	'--
	06/21/96	10.38	7.76	110,000	14,000	15,000	3,700	17,000	1,700	'--
	06/21/96	10.38	7.76	100,000	12,000	12,000	2,900	13,000	<1,000	'--
	09/26/96	12.43	5.71	52,000	13,000	2,700	2,100	3,200	<500	'--
	12/19/96	11.87	6.27	75,000	15,000	6,600	3,000	7,600	<1,250	'--
	03/25/97	9.60	8.54	56,000	4,700	1,500	2,500	6,300	580	2.4
	06/26/97	12.36	5.78	--	--	--	--	--	--	--
	09/26/97	12.82	5.32	--	--	--	--	--	--	0.4
	12/05/97	12.15	5.99	--	--	--	--	--	--	0.3
	02/19/98	5.85	12.29	4,100	320	40	44	520	<50	1.8
	02/19/98	5.85	12.29	4,300	340	44	47	540	<50	1.8
	06/08/98	5.87	12.27	--	--	--	--	--	--	1.8
	08/25/98	10.96	7.18	--	--	--	--	--	--	2.5
	12/28/98	11.28	6.86	--	--	--	--	--	--	0.9
	03/26/99	8.45	9.69	--	--	--	--	--	--	1.9
	06/30/99	9.70	8.44	--	--	--	--	--	--	3.6
	09/30/99	11.78	6.36	--	--	--	--	--	--	2.6
	12/27/99	12.63	5.51	33,900	3,740	2,000	1,130	5,090	587	0.4/0.2
	01/21/00	13.07	5.07	13,900	1,560	568	227	1,990	<500(21.0a)	1.0
	03/07/00	7.82	10.32	--	--	--	--	--	--	0.9
	04/17/00	9.18	8.96	--	--	--	--	--	--	1.4/1.9
	04/18/00	--	--	757	103	8.59	30.8	84.2	<25.0	--
	09/21/00	12.18	5.96	--	--	--	--	--	--	5.0
	10/17/00	12.03	6.11	8,360	2,060	391	468	1,170	147	0.7/0.8
	01/09/01	12.42	5.72	--	--	--	--	--	--	0.9
	04/27/01	10.13	8.01	7,100	2,300	50	460	250	<10	1.0/1.4
	07/03/01	11.42	6.72	--	--	--	--	--	--	1.2
	12/06/01	11.02	7.12	7,700	750	90	300	350	<25	2.5/1.9
	01/23/02	8.89	9.25	--	--	--	--	--	--	0.4
	04/17/02	9.89	8.25	4,800	760	27	240	150	<25	4.7/5.1
	07/18/02	11.37	6.77	--	--	--	--	--	--	0.6
11/11/02	12.41	5.73	14,000	2,800	480	700	1,300	<100	0.3/0.3	
01/16/03	9.17	8.97	--	--	--	--	--	--	0.8	
03/13/03	9.85	8.29	--	--	--	--	--	--	1.1	
04/23/03	9.74	8.40	2,400	710	28	160	100	<50	0.2/0.05	
05/13/03	9.70	8.44	3,300	720	35	170	160	<50	0.2/0.2	
06/13/03	10.55	7.59	8,200	1,700	220	460	790	<250	0.3/0.3	
07/14/03	10.90	7.24	3,700	900	190	220	540	<10	0.5/0.4	
09/29/03	11.83	6.31	7,500	1,800	300	390	860	<20	0.5/0.6	
10/29/03	12.03	6.11	10,000	2,600	400	510	1,200	<13	0.5/0.4	
01/05/04	9.60	8.54	1,000	70	12	30	56	<1.0	1.7/1.2	
04/01/04	9.00	9.14	1,000	64	7.0	22	18	<1.0	0.6/0.1	
07/02/04	11.00	7.14	5,600	1,500	57	380	180	<10	0.4/0.4	

Pangea

Table 1. Groundwater Elevation and Analytical Data - Saberi, 1230 14th Street, Oakland, CA

Well ID	Date Measured	DTW (feet)	GWE (feet) (MSL)	TPHg (ug/L)	Benzene (ug/L)	Toluene (ug/L)	Ethylbenzene (ug/L)	Xylenes (ug/L)	MTBE (ug/L)	Dissolved Oxygen (mg/L)
<i>(VW/MW-4 cont'd)</i>	11/03/04	11.85	6.29	9,400	2,400	210	560	890	<(10)	1.5/2.1
	01/04/05	8.89	9.25	110	12	<0.50	2.3	<1.0	<(0.50)	2.40/1.05
	04/13/05	7.25	10.89	<50	<0.50	<0.50	<0.50	<0.50	<(0.50)	1.55/0.52
	07/13/05	10.20	7.94	1,300	520	5.1	100	17	<(2.5)	0.08/0.08
	10/28/05	11.84	6.30	2,500	830	44	170	140	(5.4)	0.6/0.2
	01/17/06	8.05	10.09	<50	<0.50	<0.50	0.56	<0.50	<(0.50)	2.7/0.6
	02/23/06	8.77	9.37	--	1.42	0.930	0.580	<0.500	--	--
	03/09/06	6.75	11.39	--	<0.500	<0.500	<0.500	0.680	--	--
	04/21/06	5.69	12.45	<50.0	<0.500	<0.500	<0.500	<0.500	<(0.500)	--
	05/01/06	6.65	11.49	<50.0	<0.500	<0.500	<0.500	<0.500	<(0.500)	0.51/0.37
	06/23/06	9.22	8.92	920	8.69	1.32	5.63	9.68	<(0.500)	--
	07/11/06	9.22	8.92	<50.0	109	<0.500	3.91	<0.500	<(0.500)	--
	08/30/06	10.87	7.27	2,360	331	12.8	65.4	29.3	(2.64)	0.24/0.56
	09/29/06	11.40	6.74	5,920	327	23.2 i	146	112 i	(2.63)	--
	10/13/06	11.53	6.61	6,560	299	16.6	134	90.4	(3.58)	--
	11/03/06	11.87	6.27	3,530	212	9.14	87.8	52.8	(5.11)	2.60/4.0
	12/26/06	11.17	6.97	960	43	1.0	17	2.7	<(0.50)	--
	01/11/07	11.18	6.96	830	86	1.8	41	3.9	(1.40)	--
	01/30/07	11.53	6.61	2,100	450	15	99	46	(3.0)	1.13/0.91
	03/01/07	10.00	8.14	700	4.8	<0.50	1.8	0.77	<(0.50)	--
	04/26/07	10.26	7.88	930 k	84	5.2	21	9.5	<(1.0)	--
	06/01/07	10.80	7.34	2,000 k	340	7.6	58	17.6	(1.7 m)	0.46/0.42
	06/21/07	11.32	6.82	1,400 k	360	9.7	46	26.1	(2.2)	--
	07/03/07	11.39	6.75	2,700 k	650	24	91	65	<(2.0)	--
	08/16/07	11.87	6.27	1,400 k	240	8.8	32	42.3	<(5.0)	0.3/0.1
	12/06/07	12.40	5.74	3,600	480	16	39	29	(3.5)	--
	02/25/08	9.39	8.75	56	22	<0.5	<0.5	0.50	<5.0	4.61
	05/26/08	11.27	6.87	650	76	7.9	4.9	<0.5	<5.0	0.95/0.96
08/18/08	12.23	5.91	2,700	540	28	28	71	<25	0.78/0.79	
11/20/08	12.87	5.27	2,000	390	19	13	49	<50	1.17/0.95	
VW/AS-1 <i>18.60</i>	03/25/96	8.98	9.62	--	--	--	--	--	--	--
	06/21/96	10.95	7.65	--	--	--	--	--	--	--
	09/26/96	12.98	5.62	--	--	--	--	--	--	--
	12/19/96	12.67	5.93	--	--	--	--	--	--	--
	03/25/97	10.12	8.48	--	--	--	--	--	--	--
	06/26/97	12.34	6.26	--	--	--	--	--	--	--
	09/26/97	13.40	5.20	--	--	--	--	--	--	--
	12/05/97	11.96	6.64	--	--	--	--	--	--	5.2
	02/19/98	6.22	12.38	--	--	--	--	--	--	1.3
	06/08/98	6.20	12.40	--	--	--	--	--	--	1.0
	08/25/98	11.59	7.01	--	--	--	--	--	--	1.6
	12/28/98	11.74	6.86	--	--	--	--	--	--	1.3
	03/26/99	9.20	9.40	--	--	--	--	--	--	1.3
	06/30/99	11.08	7.52	--	--	--	--	--	--	2.1
	09/30/99	11.94	6.66	--	--	--	--	--	--	1.9
	12/27/99	11.01	7.59	8,940	2,000	95.7	1,200	570	606	1.6/1.8
	03/07/00	7.35	11.25	--	--	--	--	--	--	--
	04/17/00	9.08	9.52	--	--	--	--	--	--	1.9/2.0
	04/18/00	--	--	20,800	6,550	1,220	2,270	1,720	<250	--
	09/21/00	11.98	6.62	--	--	--	--	--	--	2.1
	10/17/00	12.62	5.98	38,400	7,240	5,980	1,960	5,730	534(72.4)	2.5/1.0
	01/09/01	13.03	5.57	--	--	--	--	--	--	1.9
	04/27/01	10.71	7.89	34,000	8,000	2,100	2,500	2,000	<(25)	2.9/2.1
	07/03/01	12.03	6.57	--	--	--	--	--	--	2.0
	12/06/01	11.63	6.97	6,000	990	35	820	59	<(25)	1.2/0.8
01/23/02	9.34	9.26	--	--	--	--	--	--	0.9	
04/17/02	10.41	8.19	12,000	2,900	57	1,400	98	<(200)	3.3/2.9	
07/18/02	12.13	6.47	--	--	--	--	--	--	0.3	
11/11/02	13.15	5.45	2,200	340	7.3	250	24	<(20)	1.2/1.3	
01/16/03	9.73	8.87	--	--	--	--	--	--	2.3	
03/13/03	10.45	8.15	11,000	2,500	55	1,800	170	<(100)	2.1/1.9	
04/07/03	10.40	8.20	--	--	--	--	--	--	--	
04/23/03	10.28	8.32	9,500	4,100	200	1,400	200	<(250)	1.2/0.4	
05/13/03	10.26	8.34	9,700	2,300	110	1,100	140	<(250)	0.5/2.0	
06/13/03	11.15	7.45	9,300	2,300	77	820	<100	<(500)	1.0/0.5	

Table 1. Groundwater Elevation and Analytical Data - Saberi, 1230 14th Street, Oakland, CA

Well ID	Date Measured	DTW (feet)	GWE (feet) (MSL)	TPHg (ug/L)	Benzene (ug/L)	Toluene (ug/L)	Ethylbenzene (ug/L)	Xylenes (ug/L)	MTBE (ug/L)	Dissolved Oxygen (mg/L)
<i>(VW/AS-1 cont'd)</i>	07/15/03	11.62	6.98	5,500	2,000	230	620	360	(20)	1.8/1.9
	09/29/03	12.48	6.12	9,600	2,300	100	1,200	670	(<20)	2.3/3.6
	10/29/03	12.73	5.87	10,000	2,000	39	1,000	370	(16)	3.3/3.6
	01/05/04	10.25	8.35	2,000	710	18	410	18	(13)	3.0/2.8
	04/01/04	9.60	9.00	27,000	9,100	1,200	2,200	1,400	(<50)	1.0/1.4
	07/02/04	11.80	6.80	18,000	6,500	170	1,200	1,200	(<50)	3.2/0.8
	11/03/04	12.56	6.04	4,500	1,700	23	280	55	(9.8)	1.7/1.9
	01/04/05	9.50	9.10	7,500	2,500	74	540	110	(<13)	1.19/0.53
	04/13/05	7.84	10.76	34,000	6,600	290	930	2,100	(<15)	1.60/1.88
	07/13/05	10.90	7.70	--	--	--	--	--	--	--
	07/22/05	10.96	7.64	8,200	5,900	86	340	320	(<25)	1.7/1.0
	10/28/05	12.30	6.30	2,100	1,300	18	63	21	(<5.0)	0.5/1.6
	01/17/06	8.65	9.95	6,200 g	2,900	190	400	600	(4.70)	1.4/1.0
	02/23/06	9.33	9.27	--	3,080	222	414	778	--	--
	03/09/06	7.40	11.20	--	1,350	88.5	128	164	--	--
	04/21/06	6.44	12.16	18,200	4,460	167	419	717	(2.79)	--
	05/01/06	7.22	11.38	19,700	5,300	261	664	1,050	(<0.500)	0.71/1.23
	06/23/06	9.73	8.87	20,600	3,820	305	259	435	(3.31 h)	--
	07/11/06	9.73	8.87	9,130	6,200	108	232	254	(<0.500)	--
	08/30/06	11.60	7.00	164,000	3,190	6,240	3,780	17,900	(<10.0)	0.4
	09/29/06	11.97	6.63	130,000	6,160	6,370 i	2,910	11,600 i	(<25.0)	--
	10/13/06	12.18	6.42	144,000	6,320	5,710	2,930	13,100	(1.03)	--
	11/03/06	12.21	6.39	112,000	8,290	5,670	2,760	12,100	(<0.500)	0.80
	12/26/06	11.74	6.86	94,000	6,900	5,100	3,100	13,000	(<50)	--
	01/11/07	11.83	6.77	73,000	6,600	5,500	3,000	12,000	(<50)	--
	01/30/07	12.12	6.48	54,000	6,800	4,500	2,200	8,800	(<50)	1.16/1.16
	03/01/07	10.71	7.89	52,000	6,300	3,700	3,400	12,000	(<50)	--
	04/26/07	10.84	7.76	72,000 k	7,200	4,500	3,000	10,900	(<50)	--
	06/01/07	11.40	7.20	70,000 k	7,600	4,900	3,200	12,100	(<50)	0.60/1.09
	06/21/07	11.92	6.68	59,000 k	7,300	3,700	3,200	12,100	(<50)	--
	07/03/07	11.98	6.62	70,000 k	8,800	4,700	3,500	13,500	(<50)	--
08/16/07	12.53	6.07	67,000 k	9,000	5,500	3,900	14,200	(<50)	0.2/0.1	
12/06/07	12.97	5.63	180,000	9,500	5,000	4,100	16,000	(<17)	--	
02/25/08	9.84	8.76	47,000	3,500	1,200	1,500	4,400	<350	2.39	
05/26/08	11.88	6.72	82,000	8,100	3,000	3,100	12,000	<500	1.65/1.05	
06/27/08				VW/AS-1 drilled out and replaced with AS-1						
VW/AS-2	03/09/06	6.95	--	--	--	--	--	--	--	--
VW/AS-3 <i>1&17</i>	03/25/96	8.50	9.67	--	--	--	--	--	--	--
	06/21/96	10.42	7.75	--	--	--	--	--	--	--
	09/26/96	12.49	5.68	--	--	--	--	--	--	--
	12/19/96	12.28	5.89	--	--	--	--	--	--	--
	03/25/97	9.61	8.56	--	--	--	--	--	--	--
	06/26/97	11.80	6.37	--	--	--	--	--	--	--
	09/26/97	12.89	5.28	--	--	--	--	--	--	--
	12/05/97	11.38	6.79	--	--	--	--	--	--	1.8
	02/19/98	6.24	11.93	--	--	--	--	--	--	1.3
	06/08/98	6.25	11.92	--	--	--	--	--	--	1.2
	08/25/98	11.43	6.74	--	--	--	--	--	--	1.3
	12/28/98	11.63	6.54	--	--	--	--	--	--	1.7
	03/26/99	8.92	9.25	--	--	--	--	--	--	1.5
	06/30/99	10.71	7.46	--	--	--	--	--	--	2.5
	09/30/99	11.78	6.39	--	--	--	--	--	--	1.5
	12/27/99	12.57	5.60	488	47.9	2.60	16.9	8.50	35.4	1.5/2.1
	03/07/00	4.82	13.35	--	--	--	--	--	--	--
	04/17/00	8.69	9.48	--	--	--	--	--	--	2.0/2.4
04/18/00	--	--	3,110	871	<5.00	141	56.8	78.2	--	
09/21/00	11.65	6.52	--	--	--	--	--	--	2.5	
10/17/00	12.13	6.04	7,730	2,700	<50.0	542	344	<250(42.1)	1.6/1.0	
01/09/01	12.51	5.66	--	--	--	--	--	--	2.2	

Pangea

Table 1. Groundwater Elevation and Analytical Data - Saberi, 1230 14th Street, Oakland, CA

Well ID	Date Measured	DTW (feet)	GWE (feet) (MSL)	TPHg (ug/L)	Benzene (ug/L)	Toluene (ug/L)	Ethylbenzene (ug/L)	Xylenes (ug/L)	MTBE (ug/L)	Dissolved Oxygen (mg/L)
(VW/AS-3 cont'd)	04/27/01	10.20	7.97	14,000	3,900	62	690	560	(46)	2.8/1.6
	07/03/01	11.55	6.62	--	--	--	--	--	--	2.6
	12/06/01	11.10	7.07	5,000	1,200	19	380	320	(<50)	0.9/1.1
	01/23/02	8.93	9.24	--	--	--	--	--	--	1.1
	04/17/02	10.00	8.17	17,000	5,000	<25	1,100	390	(<250)	3.2/3.2
	07/18/02	11.49	6.68	--	--	--	--	--	--	0.4
	11/11/02	12.43	5.74	1,700	290	1.5	150	2.8	(<10)	1.0/1.1
	01/16/03	9.32	8.85	--	--	--	--	--	--	4.7
	03/13/03	9.88	8.29	--	--	--	--	--	--	2.7
	04/23/03	9.85	8.32	150	47	0.67	8.5	3.2	(<5.0)	2.1/0.7
	05/13/03	9.81	8.36	440	35	<0.50	1.7	<1.0	(<5.0)	1.4/1.8
	06/13/03	10.77	7.40	580	71	<2.5	40	<5.0	(<25)	1.1/0.6
	07/14/03	11.12	7.05	1,100	120	4.9	63	9.3	(16)	2.0/2.2
	09/29/03	12.02	6.15	160	54	2.2	6.9	8.7	(1.1)	4.1/1.6
	10/29/03	12.25	5.92	350	16	<0.50	1.1	<1.0	(6.3)	3.2/1.6
	01/05/04	9.74	8.43	2,700	870	39	130	250	(5.5)	3.6/2.8
	04/01/04	9.06	9.11	1,300	240	4.1	36	45	(12.0)	1.1/1.0
	07/02/04	11.29	6.88	610	59	<1.0	3.6	<2.0	(10.0)	2.0/2.2
	11/03/04	12.02	6.15	200	<0.50	<0.50	<0.50	<1.0	(10.0)	2.1/2.3
	01/04/05	8.99	9.18	2,500	730	42	36	190	(<10)	1.72/1.36
	04/13/05	7.25	10.92	<50	1.6	<0.50	<0.50	<0.50	(0.61)	2.85/3.04
	07/13/05	10.30	7.87	--	--	--	--	--	--	--
	07/22/05	10.51	7.66	160	36	0.65	<0.50	2.5	(2.60)	1.4/1.3
	10/28/05	11.93	6.24	100	<0.50	<0.50	<0.50	<1.0	(1.70)	1.6/0.9
	01/17/06	8.25	9.92	1,400	510	29	16	47	(5.40)	1.9/0.8
	04/21/06	6.06	12.11	--	--	--	--	--	--	--
	05/01/06	6.83	11.34	1,350	74.4	<0.500	12.5	0.520	(3.30)	1.35/0.78
	08/30/06	11.00	7.17	940	77.7	2.67	2.94	5.57	(3.45)	0.80/0.98
	09/29/06	11.30	6.87	--	--	--	--	--	--	--
	11/03/06	12.29	5.88	346 j	83.6 j	5.17 j	2.34 j	13.5 j	(3.47 j)	1.10/0.80
	01/30/07	12.59	5.58	130	13	0.64	<0.50	7.2	(3.4)	0.76/0.64
	06/01/07	10.82	7.35	2,200 k	650	13	3.2 m	143	(7.8)	1.21/0.93
	08/16/07	11.95	6.22	1,000 k	200	4.0	1.1	47.7	(3.3)	0.8/0.2
	12/06/07	12.43	5.74	<50	<0.5	<0.5	<0.5	<0.5	(<0.5)	--
	02/25/08	9.40	8.77	<50	<0.5	<0.5	<0.5	<0.5	<5.0	3.14
	05/26/08	11.20	6.97	1,800	260	6.0	4.3	35	<17	0.86/4.39
	6/26/2008					Well Destroyed				

Wells Installed September 2008

MW-5R	07/02/08	11.91	--	22,000	4,100	710	750	2,300	<250	--
	08/18/08	12.59	--	27,000	3,100	340	780	2,100	<100	0.57/3.23
	11/20/08	13.24	--	23,000	5,200	470	1,200	1,500	<250	0.83/2.50
AS-1	07/02/08	12.08	--	28,000	390	350	620	2,500	<500	--
	08/18/08	13.05	--	1,500	12	6.1	6.7	91	<17	1.94/2.41
	11/20/08	13.69	--	640	2.4	2.7	1.0	8.5	<5.0	2.51/2.91
AS-2	07/02/08	11.98	--	9,600	380	620	170	1,000	<50	--
AS-3	07/02/08	12.42	--	2,800	340	7.2	20	37	<50	--
DP-1	07/03/08	12.43	--	34,000	5,100	1,800	1,300	4,900	<350	--
DP-2	07/03/08	12.92	--	15,000	2,800	300	560	1,600	<150	--
DP-3	07/02/08	13.21	--	14,000	4,400	100	720	150	<350	--

Pangea

Table 1. Groundwater Elevation and Analytical Data - Saberi, 1230 14th Street, Oakland, CA

Well ID	Date Measured	DTW (feet)	GWE (feet) (MSL)	TPHg (ug/L)	Benzene (ug/L)	Toluene (ug/L)	Ethylbenzene (ug/L)	Xylenes (ug/L)	MTBE (ug/L)	Dissolved Oxygen (mg/L)
---------	---------------	------------	------------------	-------------	----------------	----------------	---------------------	----------------	-------------	-------------------------

Notes:

- a = Sample was analyzed outside of the EPA recommended holding time.
 - b = Hydrocarbon reported does not match the pattern of the laboratory's standard.
 - c = Top of casing change due to maintenance.
 - d = Sample contains discrete peak in addition to gasoline.
 - e = Quantity of unknown hydrocarbon(s) in sample based on gasoline.
 - f = The concentration reported reflects individual or discrete unidentified peaks not matching a typical fuel pattern.
 - g = The concentration indicated for this analyte is an estimated value above the calibration range of the instrument.
 - h = Secondary ion abundances were outside method requirements. Identification based on a'-lytical judgement.
 - i = Analyte was detected in the associated Method Blank.
 - j = pH>2
 - k = Analyzed by EPA Method 8015B (M).
 - l = The sample chromatographic pattern for TPH does not match the chromatographic pattern of the specified standard. Quantitation of the unknown hydrocarbon(s) in the sample was based upon the specified standard.
 - m = Analyte was detected at a concentration below the reporting limit and above the laboratory method detection limit. Reported value is estimated.
- Site surveyed November 1, 2001 by Virgil Chavez Land Surveying of Vallejo, CA.
- TPHg = Total petroleum hydrocarbons as gasoline by modified EPA Method 8015C.
- Benzene, Toluene, Ethylbenzene, and Xylenes by EPA Method 8260B from April 27, 2001 through August 16, 2007. Concentrations prior to April 27, 2001 and after August 16, 2007 by EPA Method 8021B.
- MTBE = Methyl tert-butyl ether by EPA Method 8021B, concentrations in parentheses by EPA Method 8260B
- = Not applicable
- ug/L = micrograms per liter (Parts per billion)
- mg/L = milligrams per liter (Parts per million)
- MSL = Mean sea level
- ft. = Feet
- <n = Below detection limit
- (D) = Duplicate sample
- n/n = Pre-purge/Post-purge DO Readings

Table 2 - Well Construction Details – 1230 14th Street, Oakland, CA

Well ID	Slot Size (inches)	Total Depth of Well (feet bgs)	Screened Interval (ft bgs)	Well Casing Nominal Diameter (inches)	Filter Pack Interval (ft bgs)	Casing Material
MW-1	0.020	22	7-22	2	6-27	PVC – Sched 40
MW-2	0.020	22.5	7.5-22.5	2	6-22.5	PVC – Sched 40
MW-3	0.020	21.5	7-21.5	2	6-21.5	PVC – Sched 40
MW-4	0.020	22	7-22	2	6-22	PVC – Sched 40
MW-5R	0.010	23	5-20	4	4-23	PVC – Sched 40
MW-6	0.020	20	5-20	4	4-20	PVC – Sched 40
MW-7	0.020	20	5-20	4	4-20	PVC – Sched 40
VW/MW-2	0.020	22	6-22	2	5-22	PVC – Sched 40
VW/MW-4	0.020	20	5-20	2	4-21.5	PVC – Sched 40
DP-1	0.010	23	8-20	4	7-23	PVC – Sched 40
DP-2	0.010	23	8-20	4	7-23	PVC – Sched 40
DP-3	0.010	23	8-20	4	7-23	PVC – Sched 40
AS-1	0.010	25	22-25	1	21-25	PVC – Sched 80
AS-2	0.010	25	22-25	1	21-25	PVC – Sched 80
AS-3	0.010	25	22-25	1	21-25	PVC – Sched 80
VMP-1	0.0057*	5	4.25-4.75	1/2	4-5	Stainless Steel/Polyethylene

bgs = below ground surface

* = pore screen size

APPENDIX A

Groundwater Monitoring Program

Table A. Groundwater Monitoring Program - 1230 14th Street, Oakland, CA

Well ID	Well Type	Screened Interval (ft bgs)	Well Location for Monitoring	Casing Diam. (in)	Gauge Frequency	Sample Frequency ¹
Monitoring Wells						
MW-1	Mon	7-22	Downgradient	2	Q	Q
MW-2	Mon	7.5-22.5	S Upgradient	2	Q	Q
MW-3	Mon	7-21.5	W Upgradient	2	Q	Q
MW-4	Mon	7-22	NW Crossgradient	2	Q	Q
MW-5R	Mon	5-20	Source	4	Q	Q
MW-6	Mon	5-20	E Downgradient	4	Q	Q
MW-7	Mon	5-20	NE Downgradient	4	Q	Q
VMP-1	Vapor Monitoring	4.25-4.75	N Boundary (Downgradient)	1/2	--	--
Remediation/Monitoring Wells						
AS-1	Mon/Air Sparging	22-25	N Source	1	Q	Q
AS-2	Air Sparging	22-25	--	1	--	--
AS-3	Air Sparging	22-25	--	1	--	--
VW/MW-2	Mon/Vapor Extraction	6-22	W Crossgradient	2	Q	Q
VW/MW-4	Mon/Vapor Extraction	5-20	SW Downgradient	2	Q	Q
DP-1	Dual Phase Extraction (Rem)	8-20	--	4	--	--
DP-2	Dual Phase Extraction (Rem)	8-20	--	4	--	--
DP-3	Dual Phase Extraction (Rem)	8-20	--	4	--	--

Notes and Abbreviations:

I= Sample Analytes: Total Petroleum Hydrocarbons as Gasoline (TPHg), benzene, toluene, ethylbenzene, xylenes (BTEX) and methyl tertiary butyl ether (MTBE) by EPA Method 8015Cm/8021B.

Q = All four quarters. Typically B months (February, May, August, November)

Mon = Groundwater Monitoring Well

Rem= Remediation Well

VW = Vapor Extraction Well

VMP= Vapor Monitoring Well

DP = Dual Phase Extraction


N, S, W, E = Cardinal directions North, South, West, East and other directions (e.g., Northeast = NE)

-- = Not applicable, gauged or sampled.

APPENDIX B

Groundwater Monitoring Field Data Sheets

Well Gauging Data Sheet

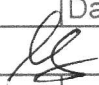Project.Task #: 1150.001 217			Project Name: Saberi - 1230 14th St.					
Address: 1230 14th St., Oakland, CA						Date: 11/20/08		
Name: Sanjiv Gill				Signature: 				
Well ID	Well Size (in.)	Time	Depth to Immiscible Liquid (ft)	Thickness of Immiscible Liquid (ft)	Depth to Water (ft)	Total Depth (ft)	Measuring Point	
MW-1	2"	8:03			13.46	21.32	TOC	
MW-2	2"	7:39			12.64	22.02		
MW-3	2"	7:42			12.84	18.65		
MW-4	2"	7:35			12.83	19.81		
MW-5R	4"	7:59			13.24	22.60		
MW-6	4"	7:45			13.73	19.70		
MW-7	4"	7:48			14.14	19.81		
AS-1	1"	8:07			13.69	25.33		
VW/MW-2	2"	7:51			13.09	21.89		
VW/MW-4	2"	7:54			12.87	18.23		X

Comments:


MONITORING FIELD DATA SHEET

Well ID: MW-1

Project.Task #: 1150.001 217		Project Name: Saberi - 1230 14th St.						
Address: 1230 14th St., Oakland, CA								
Date: 11/20/08		Weather: <u>Cloudy</u>						
Well Diameter: <u>2"</u>	Volume/ft.	1" = 0.04	3" = 0.37					
		2" = 0.16	4" = 0.65					
6" = 1.47		radius ² * 0.163						
Total Depth (TD): <u>21.32</u>	Depth to Product:							
Depth to Water (DTW): <u>13.46</u>	Product Thickness:							
Water Column Height: <u>7.86</u>	1 Casing Volume: <u>1.25</u>	gallons						
Reference Point: TOC	<u>3</u> Casing Volumes: <u>3.75</u>	gallons						
Purging Device: <u>Disposable Bailer</u> 3" PVC Bailer, Check Valve Tubing, Whal Pump								
Sampling Device: Disposable Bailer								
Time	Temp ©	pH	Cond (µs)	NTU	DO(mg/L)	ORP (mV)	Vol(gal)	DTW
<u>12:35</u>	<u>21.1</u>	<u>7.72</u>	<u>1144</u>				<u>1.5</u>	
<u>12:37</u>	<u>20.8</u>	<u>7.71</u>	<u>1182</u>				<u>3</u>	
<u>12:40</u>	<u>20.5</u>	<u>7.69</u>	<u>1167</u>				<u>4</u>	

Comments: YSI 550A DO meter pre purge DO = 1.04 mg/l
 post purge DO = 1.27 mg/l

very turbid, silty

Sample ID: <u>MW-1</u>	Sample Time: <u>12:45</u>
Laboratory: McCampbell Analytical, INC.	Sample Date: 11/20/08
Containers/Preservative: Voa/HCl	
Analyzed for: 8015, 8021	
Sampler Name: Sanjiv Gill	Signature: 

APPENDIX C

Laboratory Analytical Report



McC Campbell Analytical, Inc.

"When Quality Counts"

1534 Willow Pass Road, Pittsburg, CA 94565-1701
Web: www.mcccampbell.com E-mail: main@mcccampbell.com
Telephone: 877-252-9262 Fax: 925-252-9269

Pangea Environmental Svcs., Inc. 1710 Franklin Street, Ste. 200 Oakland, CA 94612	Client Project ID: #1150.001; Saberi-1230 14th St.	Date Sampled: 11/20/08
	Client Contact: Celia Costarella	Date Received: 11/20/08
	Client P.O.:	Date Reported: 11/26/08
		Date Completed: 11/26/08

WorkOrder: 0811663

November 26, 2008

Dear Celia:

Enclosed within are:

- 1) The results of the **10** analyzed samples from your project: **#1150.001; Saberi-1230 14th St.,**
- 2) A QC report for the above samples,
- 3) A copy of the chain of custody, and
- 4) An invoice for analytical services.

All analyses were completed satisfactorily and all QC samples were found to be within our control limits.

If you have any questions or concerns, please feel free to give me a call. Thank you for choosing

McC Campbell Analytical Laboratories for your analytical needs.

Best regards,

Angela Rydelius
Laboratory Manager
McC Campbell Analytical, Inc.

0811663

Pangea Environmental Services, Inc.

1710 Franklin Street
Oakland, CA 94612

Website: www.pangeaenv.com

Telephone: (510) 836-3700

Fax: (510) 836-3709

CHAIN OF CUSTODY RECORD

TURN AROUND TIME


RUSH 24 HR 48 HR 72 HR 5 DAY

EDF Required? Yes No (Normal) No Write On (DW) No

Report To: Celia Costarella Bill To: Pangea
Company: Pangea Environmental Technology, Inc.
1710 Franklin Street, Suite 200, Oakland, CA 94612
E-Mail: ccostarella@pangeaenv.com
Tele: (510) 735-1751 Fax: (510) 836-3709
Project #: 1150.001 Project Name: Saberi - 1230 14th St
Project Location: 1230 14th St, Oakland, CA
Sampler Signature: Muskan Environmental Sampling

Analysis Request										Other	Comments						
SAMPLE ID (Field Point Name)	LOCATION (1721 Webster / Douglas Parking)	SAMPLING		# Containers	Type Containers	MATRIX					METHOD PRESERVED	BTEX & TPH as Gas (602/8020 + 8015)/MTBE TPH as Diesel (8015) Total Petroleum Oil & Grease (5520 E&F/B&F) Total Petroleum Hydrocarbons (418.1) EPA 601 / 8010 / 8021 BTEX ONLY (EPA 602 / 8020) EPA 608 / 8081 EPA 608 / 8082 PCB's ONLY EPA 8140 / 8141 EPA 8150 / 8151 EPA 524.2 / 624 / 8260 EPA 525 / 625 / 8270 PAH's / PNA's by EPA 625 / 8270 / 8310 CAM-17 Metals (6010 / 6020) LUFT 5 Metals (6010 / 6020) Lead (200.8 / 200.9 / 6010) TO3 / TO15	Filter Samples for Metals analysis: Yes / No				
		Date	Time			Water	Soil	Air	Sludge	Other				ICE	HCL	HNO ₃	Other
MW-1		11-20-08	12:45	3	VQA	X						X	X	X			
MW-2			9:25														
MW-3			9:55														
MW-4			8:50														
MW-5R			12:20														
MW-6			10:30														
MW-7			11:00														
AS-1			1:10														
VN/MW-2			11:30														
VN/MW-4			11:55														

+
+
+
+
+
+
+
+
+
+
+

Relinquished By:  Date: 11/20/08 Time: 16:10 Received By: Envirotech T.L.
Relinquished By: Enviro-Tech SR Date: 11/20/ Time: 19:30 Received By: Poly Jaly
Relinquished By: Poly Jaly Date: 11/20/08 Time: 8:00 PM Received By: J.K.C.

COMMENTS:
ICE/TPH YES NO
GOOD CONDITION
HEAD SPACE ABSENT
DECHLORINATED IN LAB
APPROPRIATE CONTAINERS
PRESERVED IN LAB
VOAS O&G METALS OTHER
PRESERVATION pH<2

McC Campbell Analytical, Inc.



1534 Willow Pass Rd
Pittsburg, CA 94565-1701
(925) 252-9262

CHAIN-OF-CUSTODY RECORD

WorkOrder: 0811663

ClientCode: PEO

WriteOn
 EDF
 Excel
 Fax
 Email
 HardCopy
 ThirdParty
 J-flag

Report to:		Bill to:	Requested TAT: 5 days
Celia Costarella	Email: ccostarella@pangeaenv.com	Bob Clark-Riddell	
Pangea Environmental Svcs., Inc.	cc:	Pangea Environmental Svcs., Inc.	Date Received: 11/20/2008
1710 Franklin Street, Ste. 200	PO:	1710 Franklin Street, Ste. 200	Date Printed: 11/20/2008
Oakland, CA 94612	ProjectNo: #1150.001; Saberi-1230 14th St.	Oakland, CA 94612	
(510) 836-3700 FAX (510) 836-3709			

Lab ID	Client ID	Matrix	Collection Date	Hold	Requested Tests (See legend below)												
					1	2	3	4	5	6	7	8	9	10	11	12	
0811663-001	MW-1	Water	11/20/2008 12:45	<input type="checkbox"/>	A	A											
0811663-002	MW-2	Water	11/20/2008 9:25	<input type="checkbox"/>	A												
0811663-003	MW-3	Water	11/20/2008 9:55	<input type="checkbox"/>	A												
0811663-004	MW-4	Water	11/20/2008 8:50	<input type="checkbox"/>	A												
0811663-005	MW-5R	Water	11/20/2008 12:20	<input type="checkbox"/>	A												
0811663-006	MW-6	Water	11/20/2008 10:30	<input type="checkbox"/>	A												
0811663-007	MW-7	Water	11/20/2008 11:00	<input type="checkbox"/>	A												
0811663-008	AS-1	Water	11/20/2008 13:10	<input type="checkbox"/>	A												
0811663-009	VW/MW-2	Water	11/20/2008 11:30	<input type="checkbox"/>	A												
0811663-010	VW/MW-4	Water	11/20/2008 11:55	<input type="checkbox"/>	A												

Test Legend:

1	G-MBTX W	2	PREDF REPORT	3		4		5	
6		7		8		9		10	
11		12							

Prepared by: Samantha Arbuckle

Comments:

NOTE: Soil samples are discarded 60 days after results are reported unless other arrangements are made (Water samples are 30 days).
Hazardous samples will be returned to client or disposed of at client expense.



Sample Receipt Checklist

Client Name: **Pangea Environmental Svcs., Inc.**

Date and Time Received: **11/20/08 5:38:45 PM**

Project Name: **#1150.001; Saberi-1230 14th St.**

Checklist completed and reviewed by: **Samantha Arbuckle**

WorkOrder N°: **0811663** Matrix Water

Carrier: EnviroTech

Chain of Custody (COC) Information

- Chain of custody present? Yes No
- Chain of custody signed when relinquished and received? Yes No
- Chain of custody agrees with sample labels? Yes No
- Sample IDs noted by Client on COC? Yes No
- Date and Time of collection noted by Client on COC? Yes No
- Sampler's name noted on COC? Yes No

Sample Receipt Information

- Custody seals intact on shipping container/cooler? Yes No NA
- Shipping container/cooler in good condition? Yes No
- Samples in proper containers/bottles? Yes No
- Sample containers intact? Yes No
- Sufficient sample volume for indicated test? Yes No

Sample Preservation and Hold Time (HT) Information

- All samples received within holding time? Yes No
 - Container/Temp Blank temperature Cooler Temp: 4.9°C NA
 - Water - VOA vials have zero headspace / no bubbles? Yes No No VOA vials submitted
 - Sample labels checked for correct preservation? Yes No
 - TTLC Metal - pH acceptable upon receipt (pH<2)? Yes No NA
 - Samples Received on Ice? Yes No
- (Ice Type: WET ICE)

* NOTE: If the "No" box is checked, see comments below.

Client contacted:

Date contacted:

Contacted by:

Comments:



McC Campbell Analytical, Inc.

"When Quality Counts"

1534 Willow Pass Road, Pittsburg, CA 94565-1701
Web: www.mcccampbell.com E-mail: main@mcccampbell.com
Telephone: 877-252-9262 Fax: 925-252-9269

Pangea Environmental Svcs., Inc. 1710 Franklin Street, Ste. 200 Oakland, CA 94612	Client Project ID: #1150.001; Saberi-1230 14th St.	Date Sampled: 11/20/08
	Client Contact: Celia Costarella	Date Received: 11/20/08
	Client P.O.:	Date Extracted: 11/22/08-11/25/08
		Date Analyzed: 11/22/08-11/25/08

Gasoline Range (C6-C12) Volatile Hydrocarbons as Gasoline with BTEX and MTBE*

Extraction method SW5030B

Analytical methods SW8021B/8015Cm

Work Order: 0811663

Lab ID	Client ID	Matrix	TPH(g)	MTBE	Benzene	Toluene	Ethylbenzene	Xylenes	DF	% SS
001A	MW-1	W	18,000,d1	ND<100	4700	190	770	910	20	98
002A	MW-2	W	ND,b1	ND	ND	ND	ND	ND	1	96
003A	MW-3	W	ND,b1	ND	ND	ND	ND	ND	1	95
004A	MW-4	W	ND,b1	ND	ND	ND	ND	ND	1	97
005A	MW-5R	W	23,000,d1,b1	ND<250	5200	470	1200	1500	50	96
006A	MW-6	W	120,d1	ND	1.1	1.7	ND	0.68	1	116
007A	MW-7	W	160,d1	ND<10	2.2	1.3	ND	ND	1	109
008A	AS-1	W	640,d1	ND	2.4	2.7	1.0	8.5	1	108
009A	VW/MW-2	W	3400,d1	ND<50	86	84	75	230	10	106
010A	VW/MW-4	W	2000,d1	ND<50	390	19	13	49	10	103

Reporting Limit for DF =1; ND means not detected at or above the reporting limit	W	50	5	0.5	0.5	0.5	0.5	µg/L
	S	1.0	0.05	0.005	0.005	0.005	0.005	mg/Kg

* water and vapor samples and all TCLP & SPLP extracts are reported in ug/L, soil/sludge/solid samples in mg/kg, wipe samples in µg/wipe, product/oil/non-aqueous liquid samples in mg/L.

cluttered chromatogram; sample peak coelutes with surrogate peak.

+The following descriptions of the TPH chromatogram are cursory in nature and McC Campbell Analytical is not responsible for their interpretation:

b1) aqueous sample that contains greater than ~1 vol. % sediment
d1) weakly modified or unmodified gasoline is significant



QC SUMMARY REPORT FOR SW8021B/8015Cm

W.O. Sample Matrix: Water

QC Matrix: Water

BatchID: 39813

WorkOrder 0811663

EPA Method SW8021B/8015Cm		Extraction SW5030B							Spiked Sample ID: 0811668-002A			
Analyte	Sample	Spiked	MS	MSD	MS-MSD	LCS	LCSD	LCS-LCSD	Acceptance Criteria (%)			
	µg/L	µg/L	% Rec.	% Rec.	% RPD	% Rec.	% Rec.	% RPD	MS / MSD	RPD	LCS/LCSD	RPD
TPH(btex) ^f	ND	60	94.8	104	9.66	91	96.2	5.56	70 - 130	20	70 - 130	20
MTBE	ND	10	104	112	7.69	94.3	111	16.6	70 - 130	20	70 - 130	20
Benzene	ND	10	93.9	97.7	4.02	103	95	8.09	70 - 130	20	70 - 130	20
Toluene	ND	10	93.7	98.5	5.07	114	105	8.44	70 - 130	20	70 - 130	20
Ethylbenzene	ND	10	97.3	101	4.21	114	103	9.71	70 - 130	20	70 - 130	20
Xylenes	ND	30	107	112	4.68	115	111	3.32	70 - 130	20	70 - 130	20
%SS:	97	10	94	97	3.20	108	99	8.60	70 - 130	20	70 - 130	20

All target compounds in the Method Blank of this extraction batch were ND less than the method RL with the following exceptions:
NONE

BATCH 39813 SUMMARY

Lab ID	Date Sampled	Date Extracted	Date Analyzed	Lab ID	Date Sampled	Date Extracted	Date Analyzed
0811663-001A	11/20/08 12:45 PM	11/23/08	11/23/08 1:50 AM	0811663-002A	11/20/08 9:25 AM	11/22/08	11/22/08 9:57 PM
0811663-003A	11/20/08 9:55 AM	11/22/08	11/22/08 8:51 PM	0811663-004A	11/20/08 8:50 AM	11/25/08	11/25/08 6:52 PM
0811663-005A	11/20/08 12:20 PM	11/23/08	11/23/08 1:17 AM	0811663-006A	11/20/08 10:30 AM	11/22/08	11/22/08 7:44 PM
0811663-007A	11/20/08 11:00 AM	11/25/08	11/25/08 9:39 PM	0811663-008A	11/20/08 1:10 PM	11/25/08	11/25/08 9:05 PM
0811663-009A	11/20/08 11:30 AM	11/24/08	11/24/08 5:03 PM	0811663-010A	11/20/08 11:55 AM	11/24/08	11/24/08 12:21 PM

MS = Matrix Spike; MSD = Matrix Spike Duplicate; LCS = Laboratory Control Sample; LCSD = Laboratory Control Sample Duplicate; RPD = Relative Percent Deviation.

% Recovery = 100 * (MS-Sample) / (Amount Spiked); RPD = 100 * (MS - MSD) / ((MS + MSD) / 2).

MS / MSD spike recoveries and / or %RPD may fall outside of laboratory acceptance criteria due to one or more of the following reasons: a) the sample is inhomogenous AND contains significant concentrations of analyte relative to the amount spiked, or b) the spiked sample's matrix interferes with the spike recovery.

£ TPH(btex) = sum of BTEX areas from the FID.

cluttered chromatogram; sample peak coelutes with surrogate peak.

N/A = not enough sample to perform matrix spike and matrix spike duplicate.

NR = matrix interference and/or analyte concentration in sample exceeds spike amount for soil matrix or exceeds 2x spike amount for water matrix or sample diluted due to high matrix or analyte content, or inconsistency in sample containers.