



1-29-91 Treadwell report

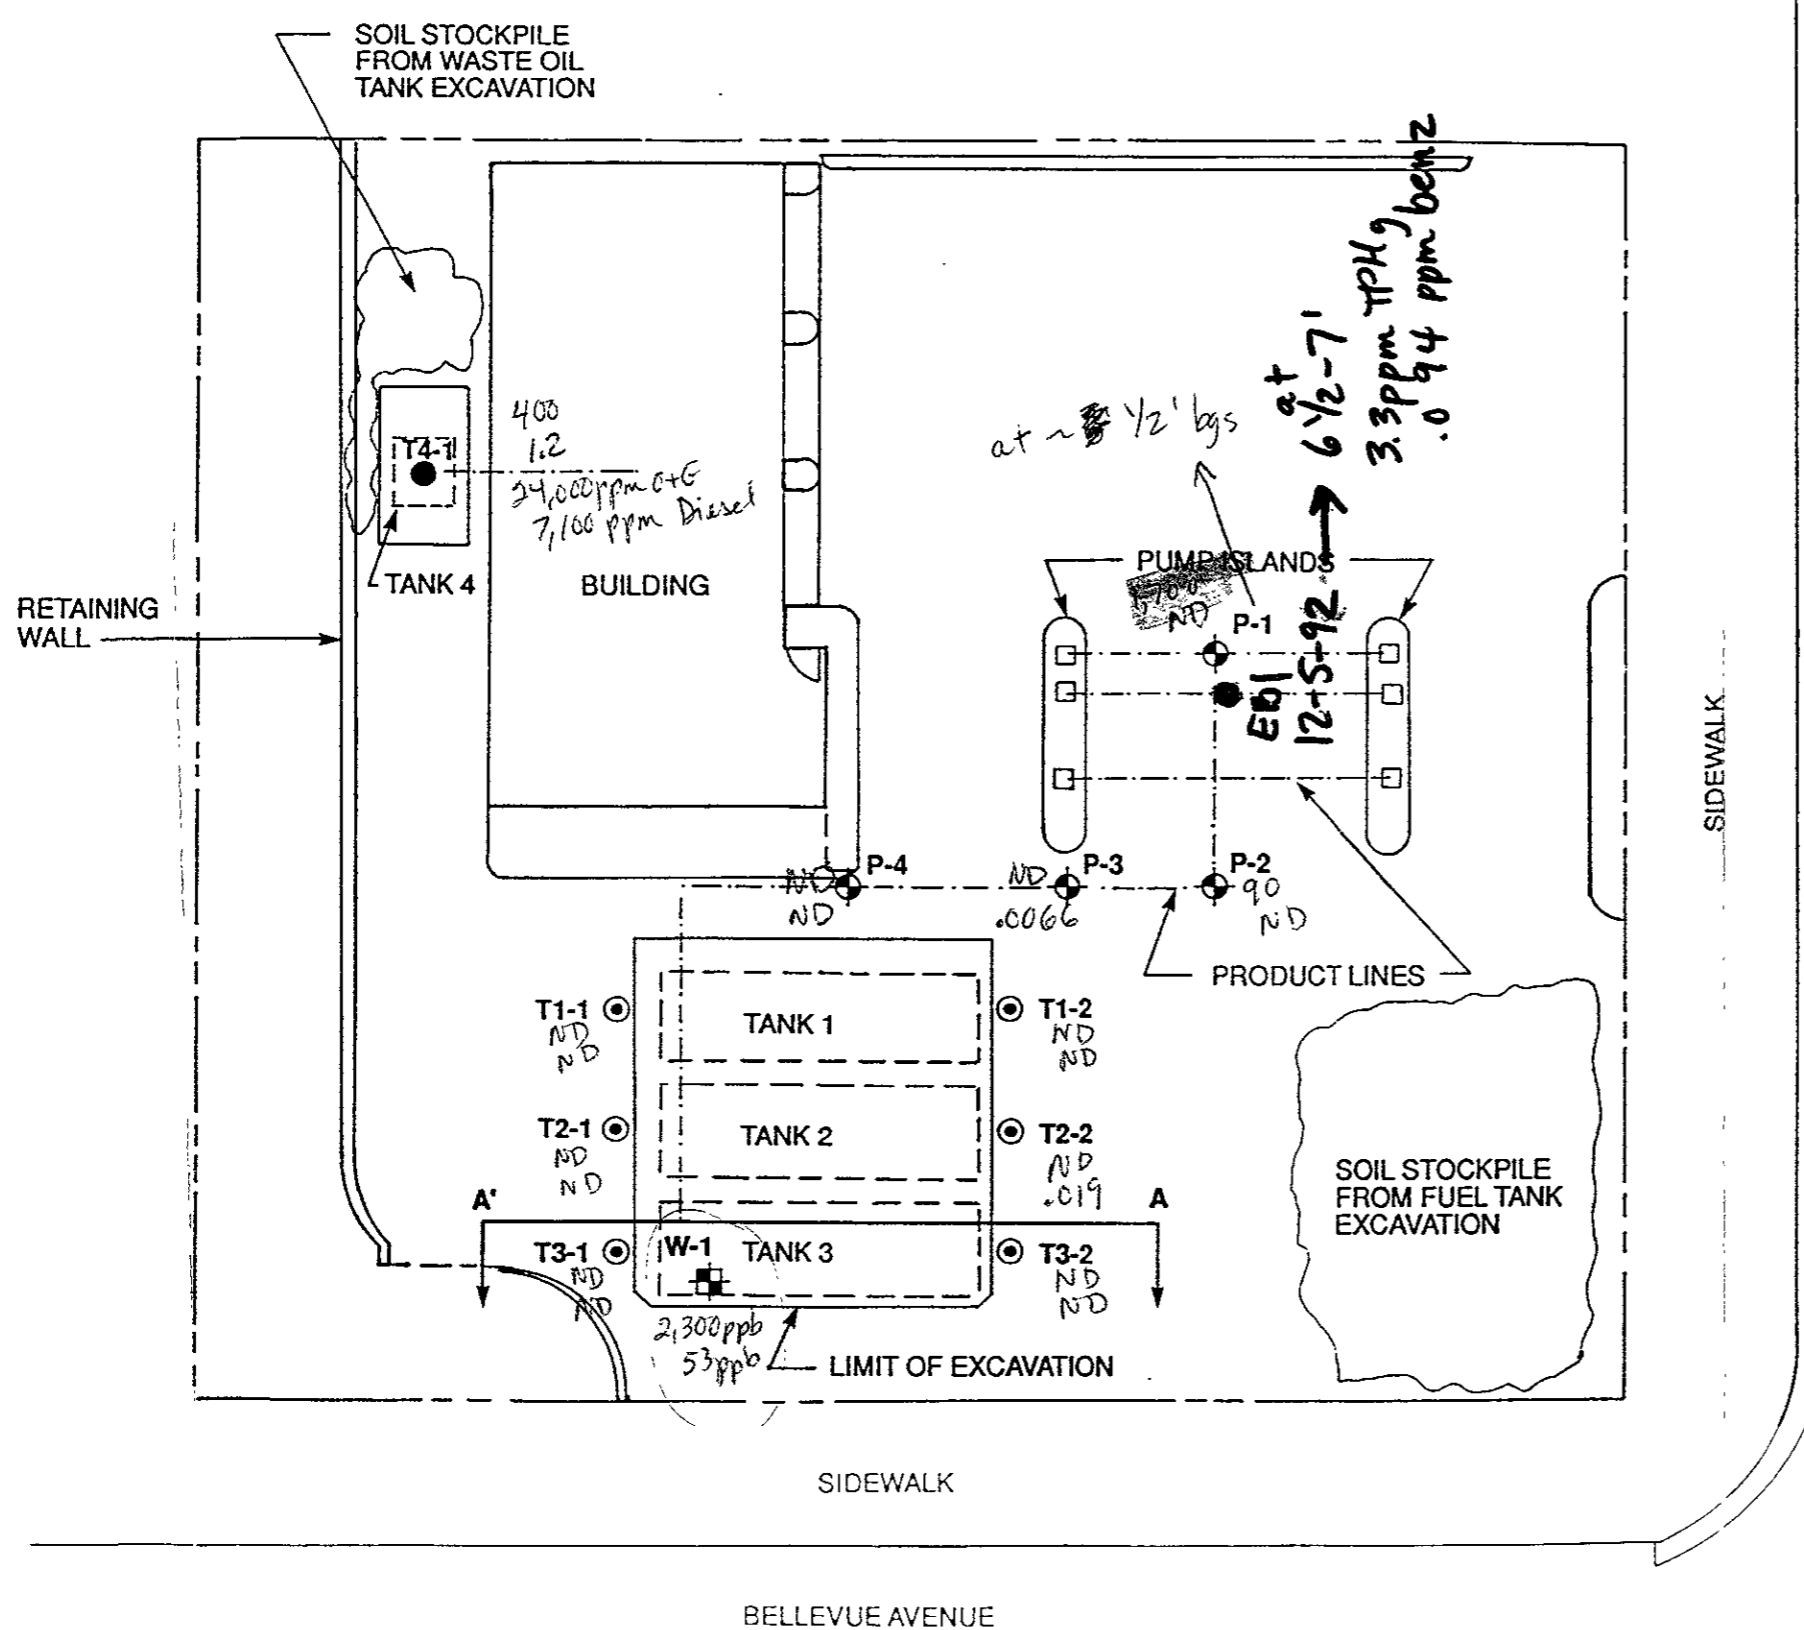

TANK NO.	CAPACITY	CONTENTS
1	10,000 gal.	GASOLINE
2	10,000 gal.	GASOLINE
3	10,000 gal.	GASOLINE
4	250 gal.	WASTE OIL

- EXPLANATION**
- ⊙ Sidewall Soil Sample
 - ⊕ Pipeline Trench Soil Sample
 - Soil Sample Beneath Waste Oil Tank
 - ⊠ Groundwater Sample From Tank Excavation

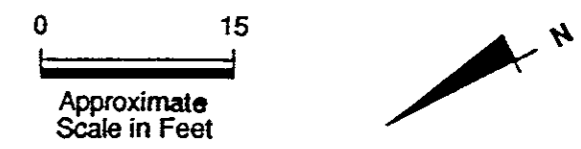

TPH-g (ppm)
benz (ppm)

460 GRAND AVENUE (at BELLEVUE)
OAKLAND, CALIFORNIA

SITE PLAN

Project No. 1132A Figure 2

TREADWELL & ASSOCIATES, INC.
Consulting Engineers and Scientists