
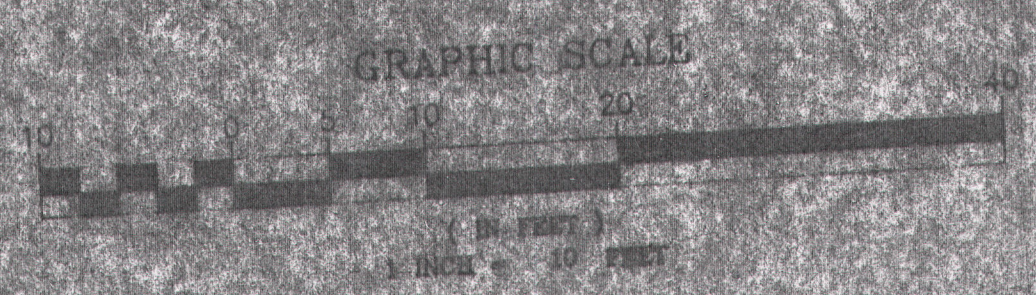


NOTE- ALL ELEVATIONS ARE BASED ON THE
 NATIONAL GEODETIC VERTICAL DATUM OF 1929
 (MEAN SEA LEVEL)

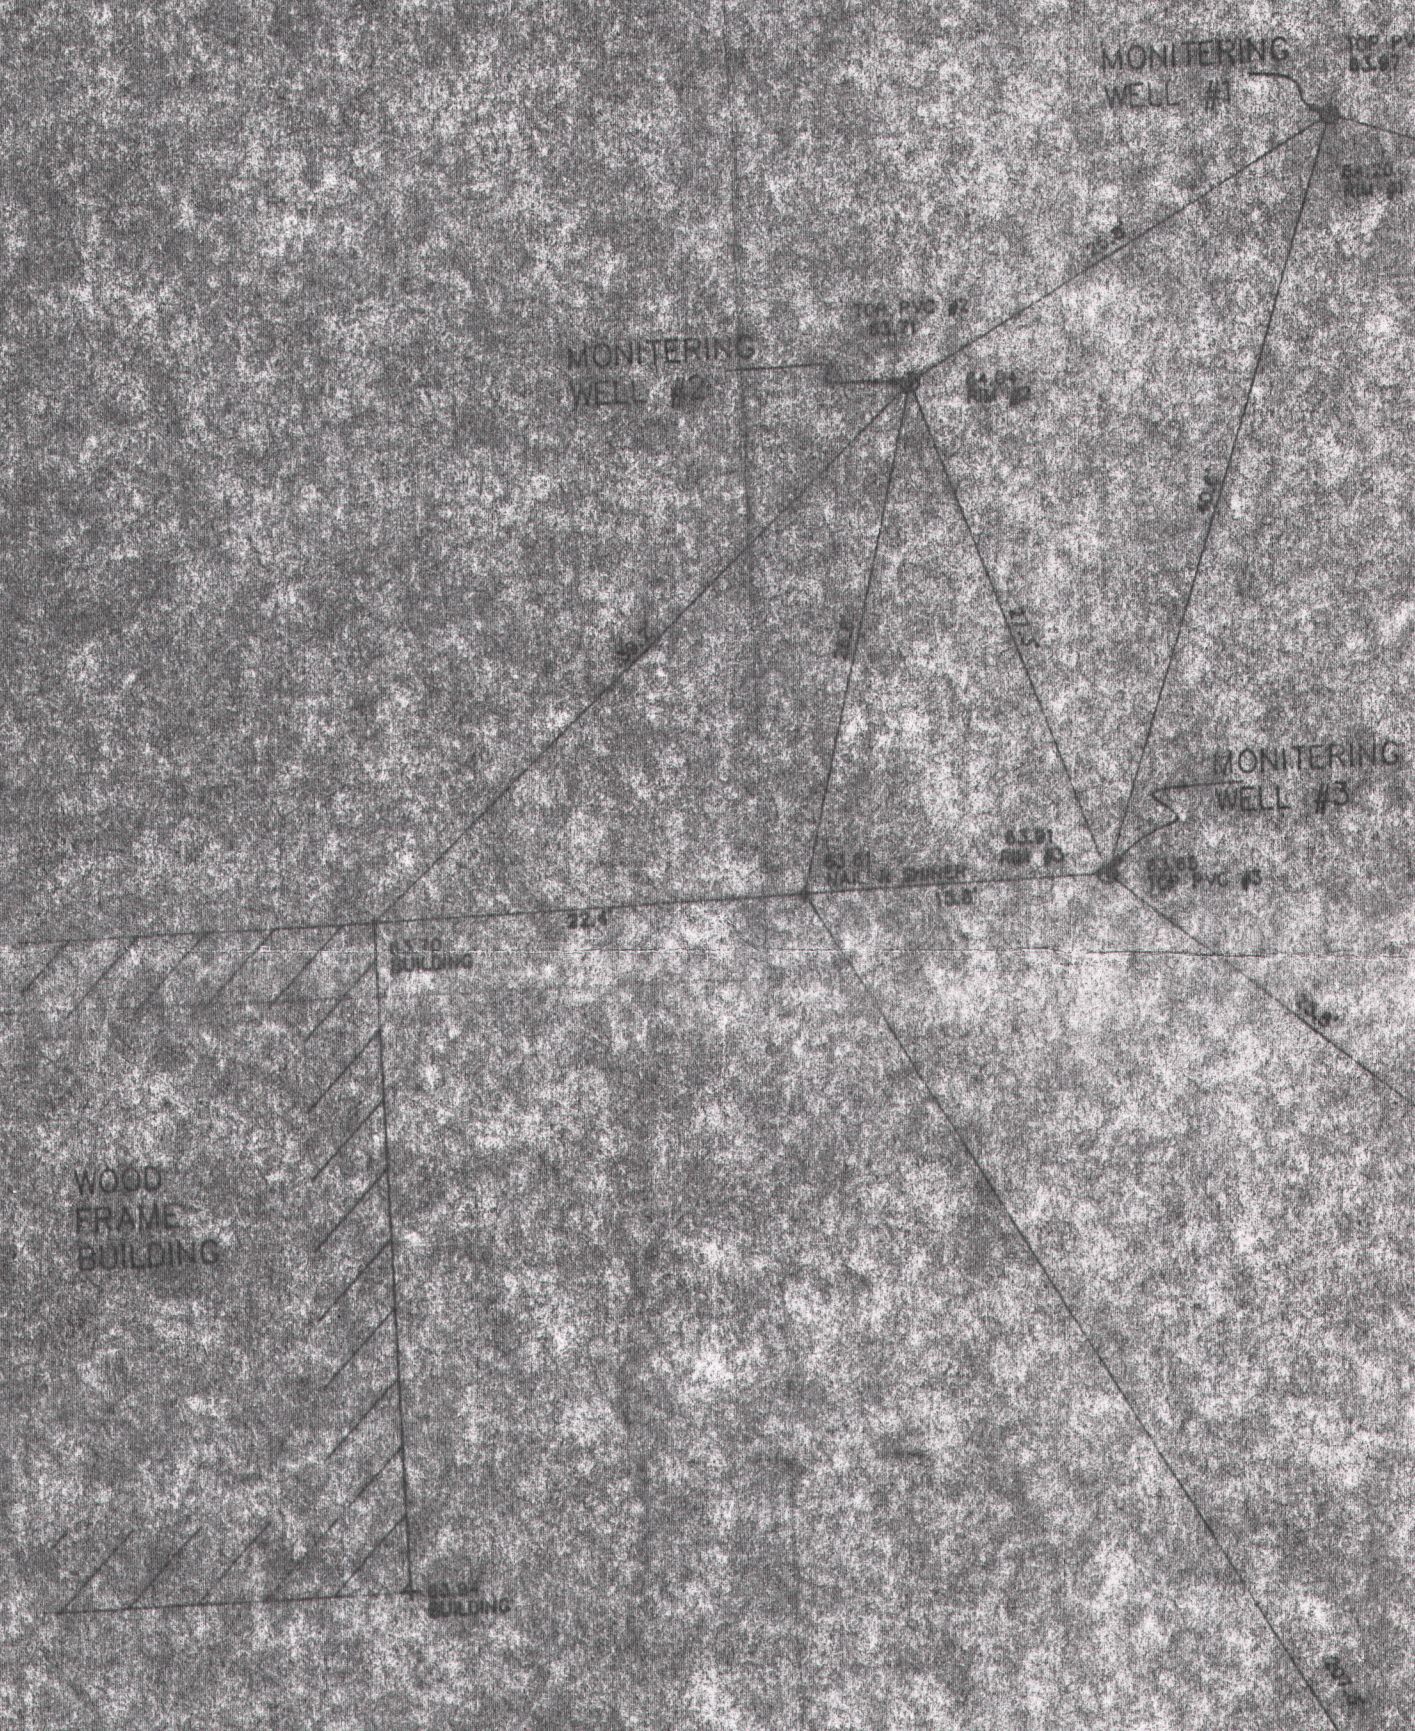

BUILDING
94-07

CONCRETE
BUILDING

WELL LOCATION SURVEY
AT 22117 MEEKLAND AVENUE
IN AN UNINCORPORATED AREA
COUNTY OF ALAMEDA, CALIFORNIA

MARCH 1991

SCALE: 1" = 10'

MORAN ENGINEERING
CIVIL ENGINEERS / LAND SURVEYORS
463 KENTUCKY AVENUE
BERKELEY, CALIFORNIA
94707

(415) 527-7744

FB# 475

MEEKLAND

JOB# 91-2589

Robert A. Moran 3-1-91

NAIL & GRIND