



Bakersfield
 4700 Stockdale Highway, Suite 120
 Post Office Box 9217
 Bakersfield, California 93389
 805/326-1112 805/326-0191 FAX

WZI INC.

FAX LEAD SHEET

To: STEVE MUIR


Company: SIERRA BRAVOWZI

From: Linda Toelle

Subject: _____

Message: _____

These are the only maps
I have.

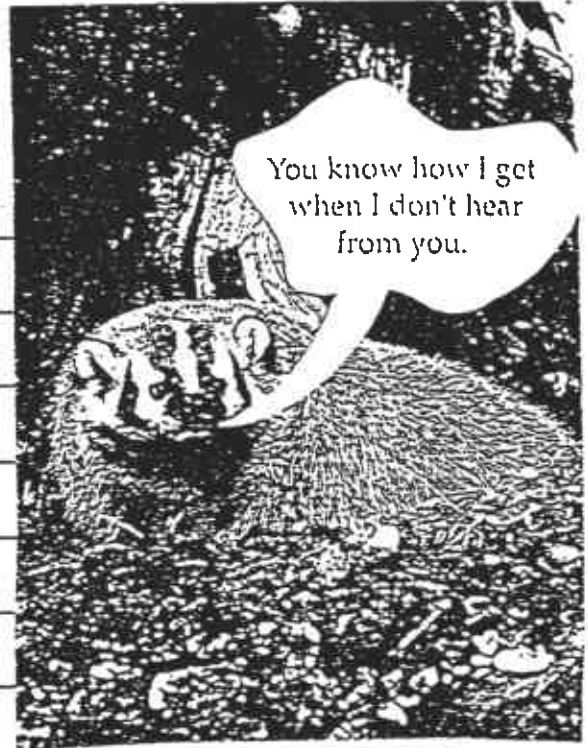

Total Number of Pages, Include Cover Page: _____

Date Transmitted: 9/7/95

Fax Number: 209-369-9358


Telephone Number: 209-369-9421

File Number: 0137:0010

CONFIRMING TELEPHONE NUMBER IS (805) 326-1112

WZI INC. FAX NUMBER IS (805) 326-0191


Oper.: Date Sent: _____ Time Sent: _____ Initials: _____ Copies & Distribution: _____

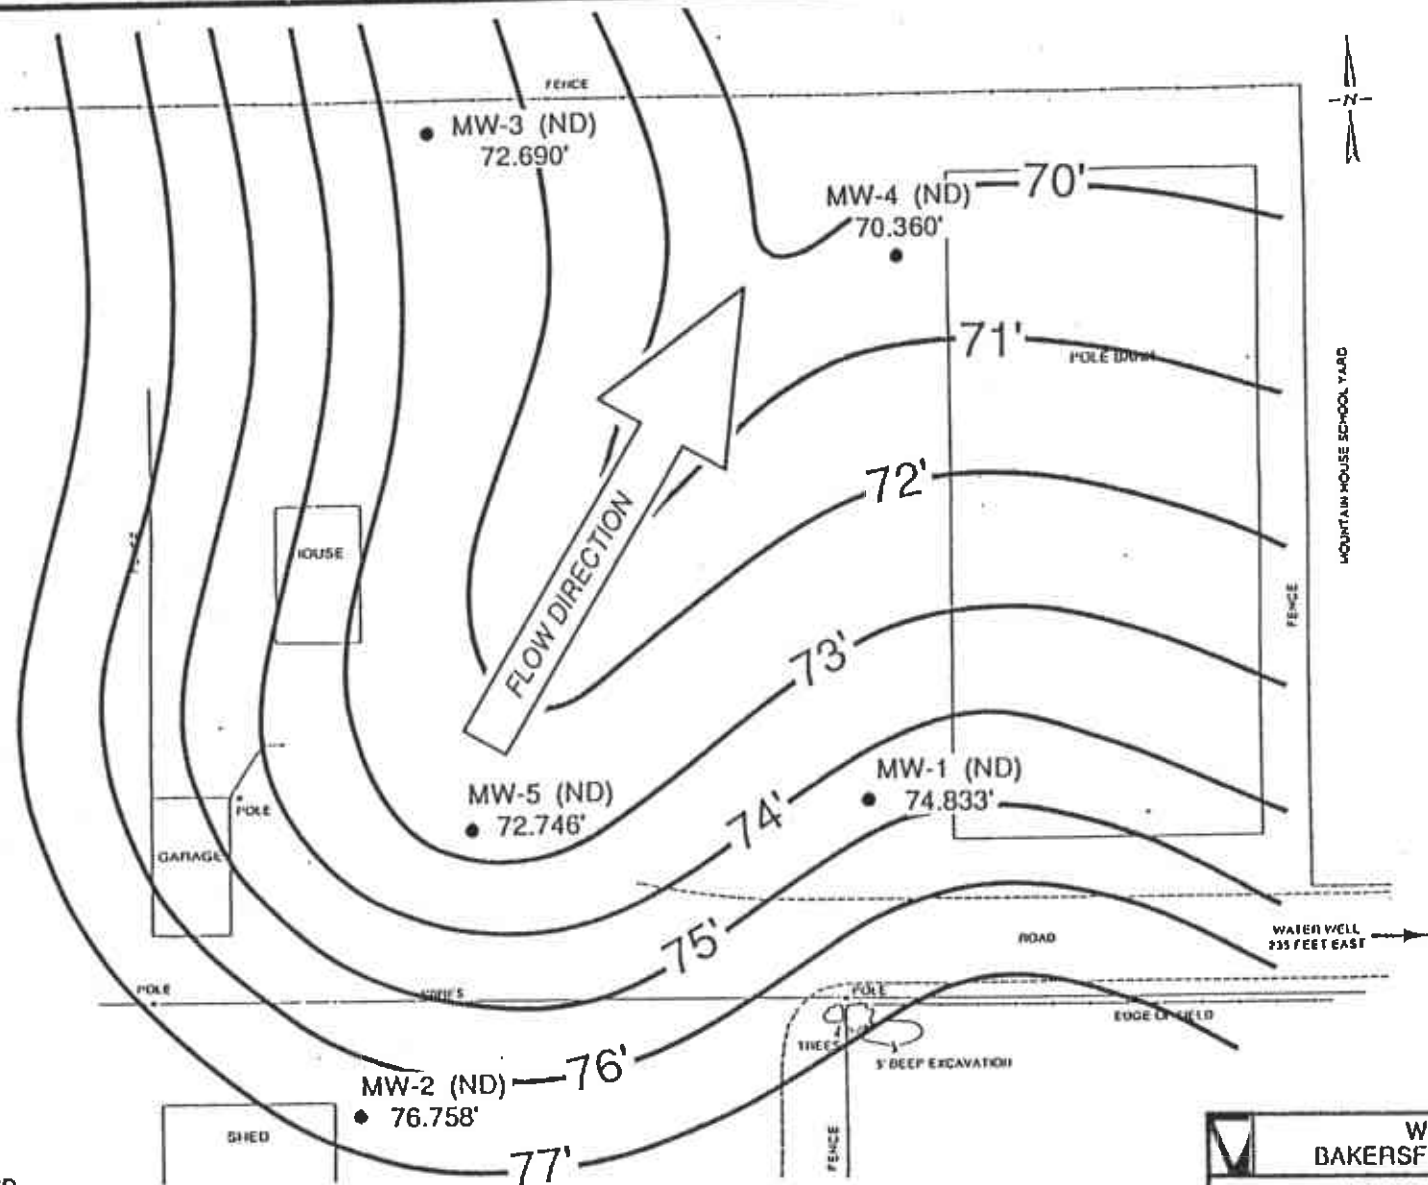


LEGEND

- MW-1 Monitoring Well
- ND All analyses are below laboratory detection limits
- 78.253 Measured ground water surface elevation in feet above mean sea level



 WZI INC. BAKERSFIELD, CALIFORNIA		
AGRICULTURE INDUSTRIES INC. SCHROPP RANCH GROUND WATER SURFACE CONTOUR MAP 3/29/94		
DATE	0137.0010A	Appendix VII-1
10/94		

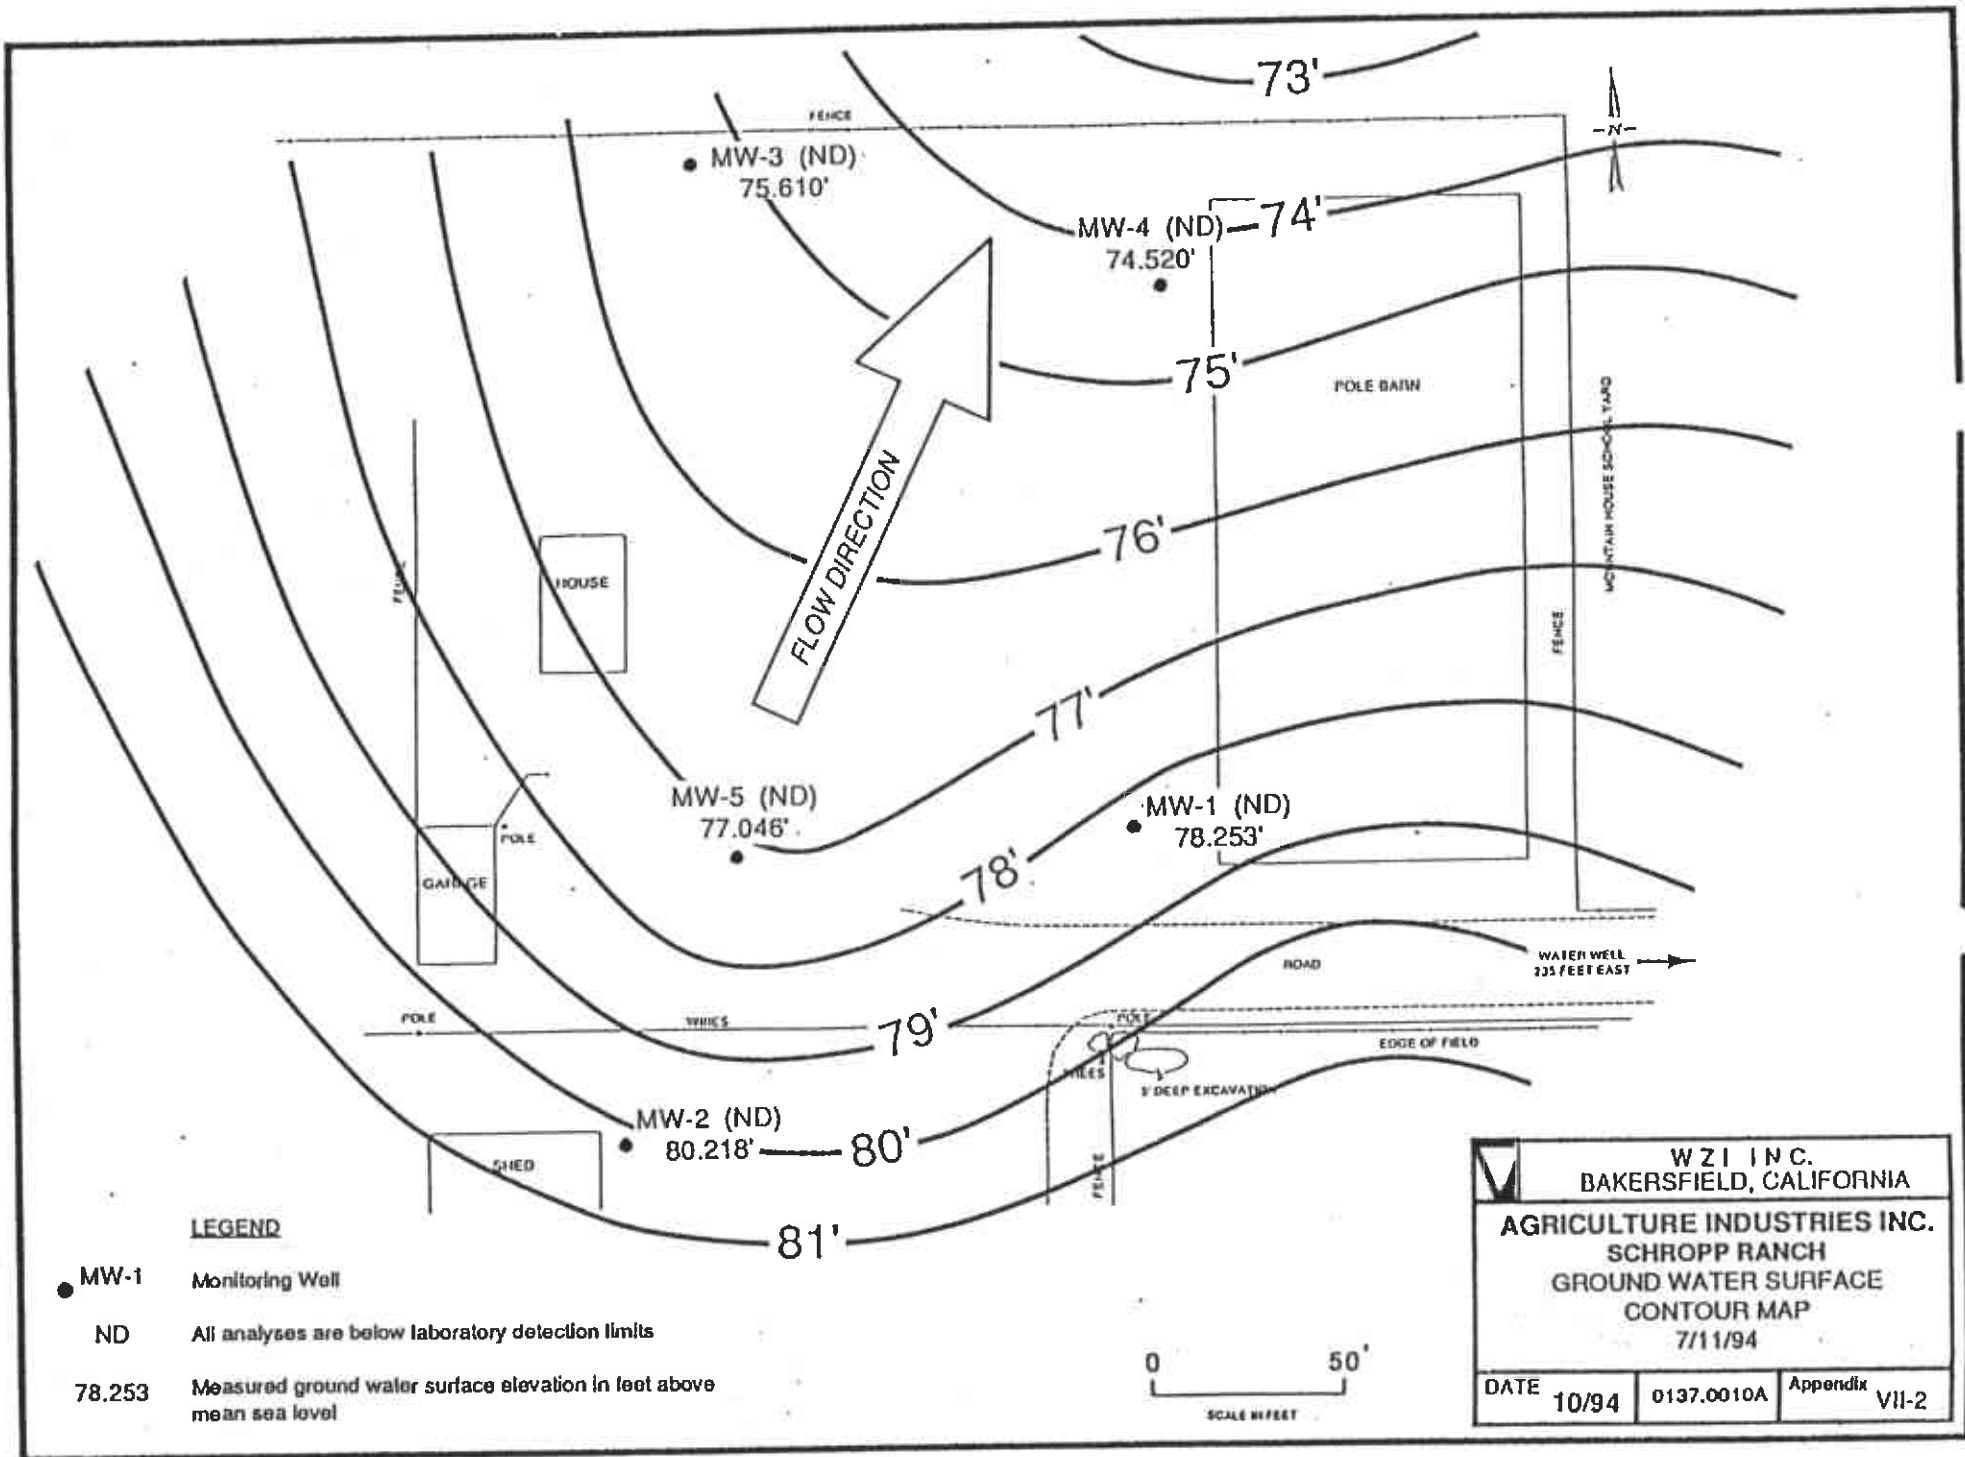

LEGEND

- MW-1 Monitoring Well
- ND All analyses are below laboratory detection limits
- 78.253 Measured ground water surface elevation in feet above mean sea level

<p>W Z I INC. BAKERSFIELD, CALIFORNIA</p>		
<p>AGRICULTURE INDUSTRIES INC. SCHROPP RANCH GROUND WATER SURFACE CONTOUR MAP 7/11/94</p>		
DATE	0137.0010A	Appendix VII-2
10/94		