



Bake eld
 4700 Stockdale Highway, Suite 120
 Post Office Box 9217
 Bakersfield, California 93389
 805/326-1112 805/326-0191 FAX

WZI INC.

FAX LEAD SHEET

To: Steve
 Company: Lama
 From: _____
 Subject: _____
 Message: _____

Total Number of Pages, include Cover Page: 2

Date Transmitted: 1/20/97

Fax Number: _____


Telephone Number: _____

File Number: 01370010

CONFIRMING TELEPHONE NUMBER IS (805) 326-1112

WZI INC. FAX NUMBER IS (805) 326-0191

Oper.: Date Sent: _____ Time Sent: _____ Initials: [Signature] Return Original: Y N Copy Sender: Y N

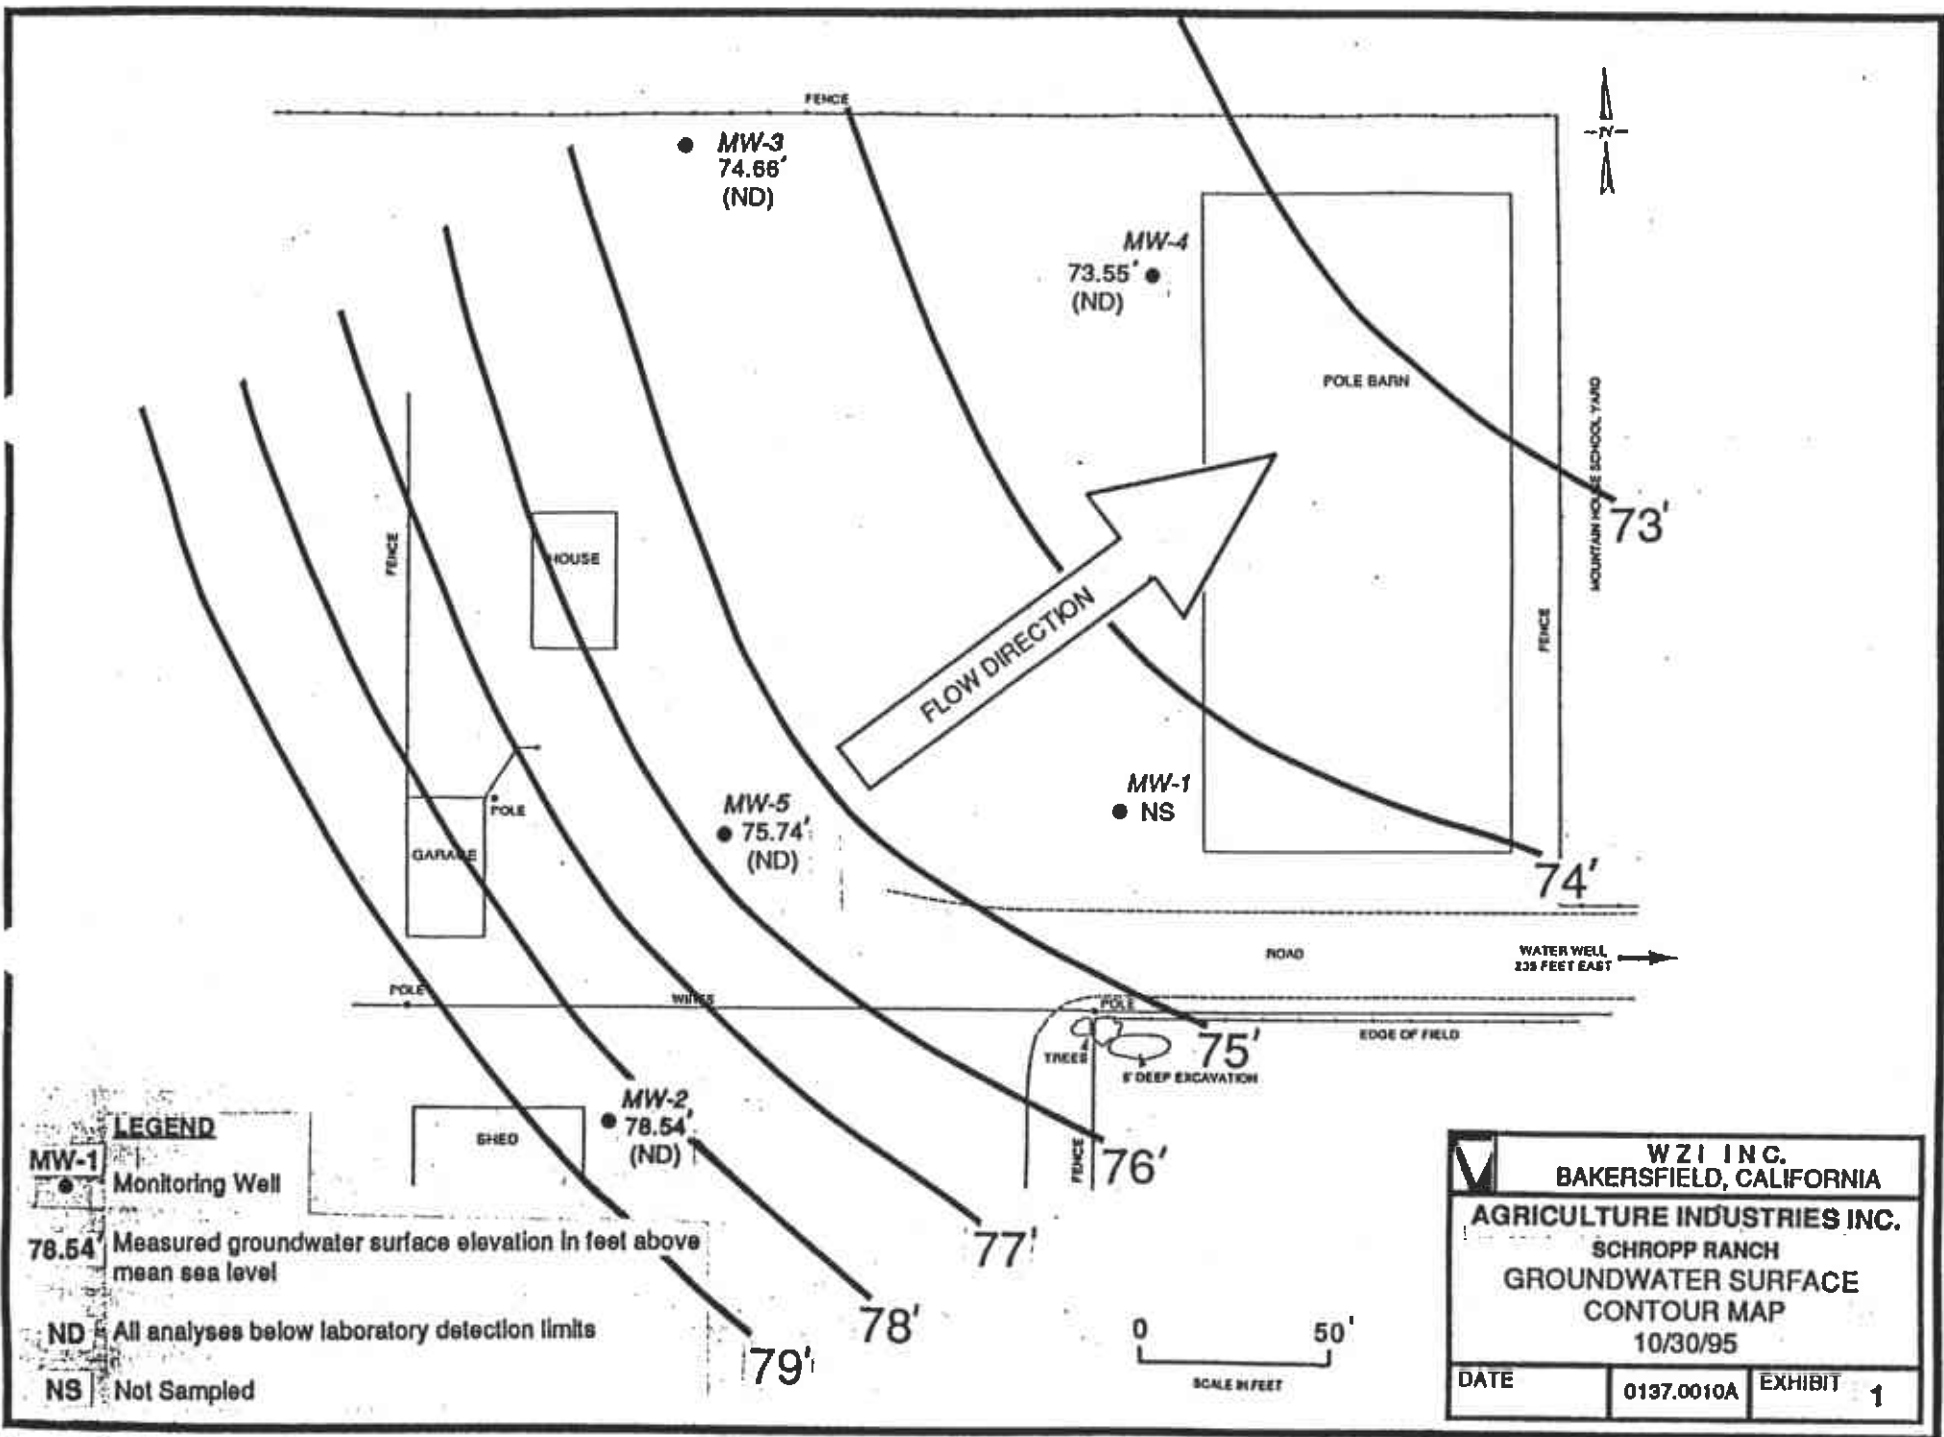

LEGEND

- MW-1 ● Monitoring Well
- 78.54 ● Measured groundwater surface elevation in feet above mean sea level
- ND ● All analyses below laboratory detection limits
- NS ● Not Sampled

<p>WZI INC. BAKERSFIELD, CALIFORNIA</p>		
<p>AGRICULTURE INDUSTRIES INC. SCHROPP RANCH GROUNDWATER SURFACE CONTOUR MAP 10/30/95</p>		
DATE	0137.0010A	EXHIBIT 1