

LOWNEY ASSOCIATES
Environmental / Geotechnical / Engineering Services

Fax Transmittal

Mountain View Office
405 Clyde Avenue
Mountain View, CA 94043
Tel: 650.967.2365
Fax: 650.967.2785

Oakland Office
167 Filbarr Street
Oakland, CA 94607
Tel: 510.267.1970
Fax: 510.267.1972

Fullerton Office
251 E. Imperial Hwy., #470
Fullerton, CA 92835
Tel: 714.441-3090
Fax: 714 441-3091

San Ramon Office
2258 Camino Ramon
San Ramon, CA 94583
Tel: 925.275.2550
Fax: 925.275.2555

To: Alameda County Dept. of Environmental Health **From:** Mark Arniola
Attn: Eva Chu **Date:** September 10, 2002
Fax: (510) 337-9335 **Pages:** 3 (Including Cover)
CC: Pulte Home Corporation **Project:** 1300 Powell Street
Attn: Mike Kim
(925) 485-0391
Cambria Environmental Technology, Inc. **Job #:** 1424-9C
Attn: Robert Schulz
(510) 420-9170

Please notify us if you received this fax in error by calling the office indicated above.

Remarks: **Urgent** **For your review** **Reply ASAP** **Please comment**

Eva,

The results of our sidewall and excavation floor verification sampling and a sketch of sample locations are attached. Based on the results, further excavation along the north/northeast portion of the excavation is scheduled for tomorrow (9/11/02) beginning at 8:00 a.m. Please call me if you have any questions.

Thank you,

Lowney Associates




Mark Arniola
Senior Project Geologist

Mail copy to follow: Yes No Time Sent: _____ Sent By: _____



0 30
Scale in Feet

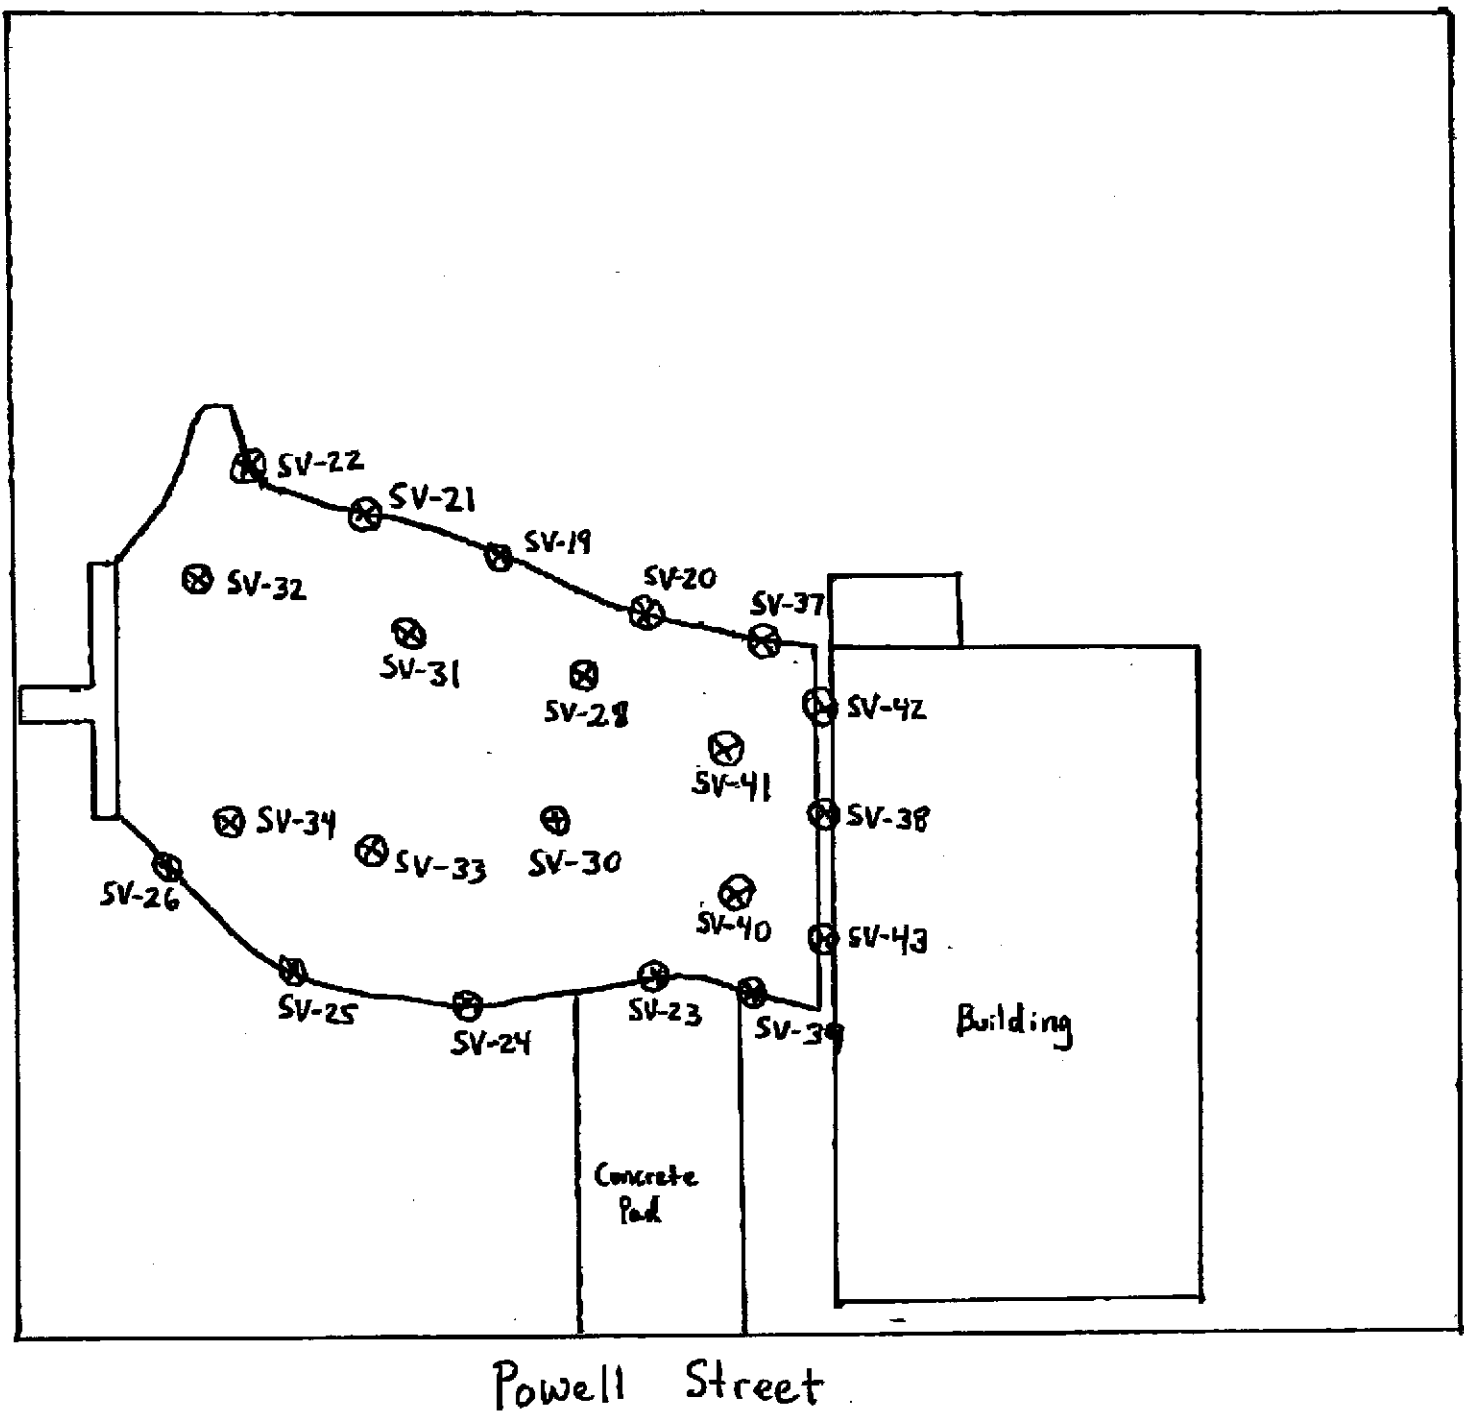

Doyle Avenue

Powell Street

Table 3. Analytical Results of Selected Soil Samples – Petroleum Hydrocarbons
(concentrations in parts per million)

Boring Number	Depth (feet)	TPHd	TPHmo	PAHs
SV-19		580	4,400	NA
SV-20		570	4,400	NA
SV-21		290	2,400	NA
SV-22		7.8	<50	NA
SV-23		<1.0	<50	NA
SV-24		<1.0	<50	NA
SV-25		<1.0	<50	NA
SV-26		<1.0	<50	NA
SV-28		<1.0	<50	NA
SV-30		<1.0	<50	NA
SV-31		<1.0	<50	NA
SV-32		<1.0	<50	NA
SV-33		<1.0	<50	NA
SV-34		<1.0	<50	NA
SV-37		1,700	14,000	NA
SV-38		3,400	9,300	NA
SV-39		3.8	<50	ND
SV-40		36	120	NA
SV-41		56	450	NA
SV-42		35	260	NA
SV-43		<1.0	<50	ND
Residential PRG*		NE	NE	--
Residential RBSL**		100	500	--

- < Indicates that the compound was not detected at or above the stated laboratory reporting limit
 * Preliminary Remediation Goal (PRG)-EPA Region 9, 2000
 ** Risk Based Screening Level (RBSL), CRWQCB, December 2001
 NA Not Analyzed
 NE Not established