



1900 Powell Street, 12th Floor
 Emeryville, California 94608-1827
 (510) 652-4500, FAX (510) 652-4906

FAX TRANSMISSION: This cover page plus 3 pages.


Date	February 11, 1997
Time	3:29PM
From	Mark D. Knox, P.E.
Project No.	3042.95

Deliver To	Name Of Firm	FAX Number
Susan Hugo	ACHCSA	337-9335
Sumadhu Arigala	RWQCB	286-1380
cc:		
Larry Mencin	Sherwin-Williams	216-566-2730
Ric Notini	Chiron	658-5239
Tom Kalinowski	EKI	415-578-9131
Fred Glueck	Plant Reclamation	237-6739

THE INFORMATION CONTAINED IN THIS FACSIMILE IS CONFIDENTIAL AND IS INTENDED ONLY FOR THE USE OF THE INDIVIDUAL OR ENTITY TO WHICH IT IS ADDRESSED. IF YOU ARE NOT THE INTENDED RECIPIENT, OR THE PERSON RESPONSIBLE FOR DELIVERING IT TO THE INTENDED RECIPIENT, DO NOT USE OR DISCLOSE THIS FACSIMILE. IF YOU HAVE RECEIVED THIS FACSIMILE IN ERROR, PLEASE NOTIFY US IMMEDIATELY BY TELEPHONE AND RETURN THE ORIGINAL TO LEVINE-FRICKE-RECON VIA THE U.S. POSTAL SERVICE.
 THANK YOU.

Comments:


Enclosed are 3 figures presenting the revised wall detail. We are planning to use metal plates and the plates will be coated with a direct-to-metal latex coating for corrosion protection. Sherwin-Williams and Chiron have approved this design and we are proceeding with ordering the materials ASAP. If you have any questions on the design please do not hesitate to call.

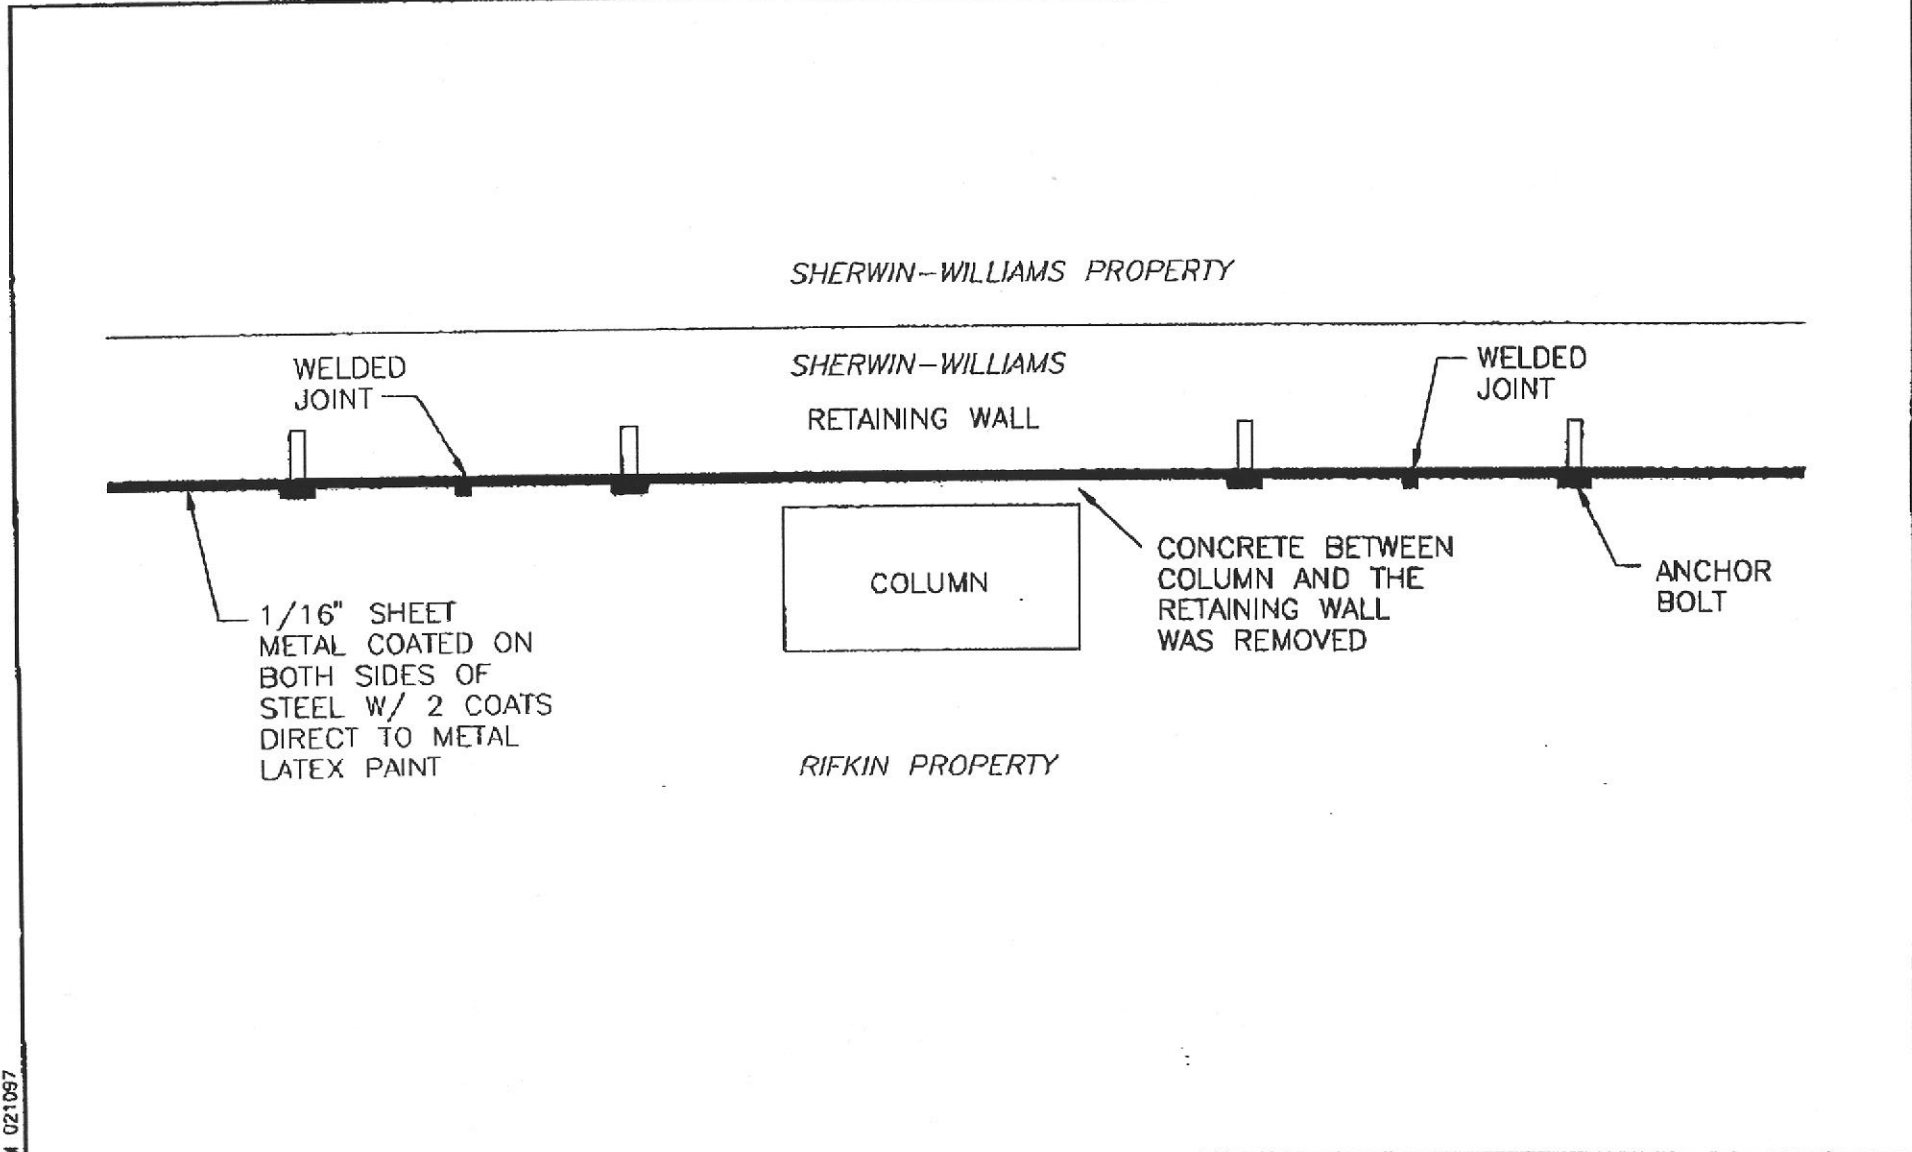

SHERWIN-WILLIAMS
PLAN
RIFKIN WALL (TYPICAL)
N.T.S.

Levine-Fricke-Rocan **Figure 1**
Project No. 3042

J:\ENGCAD\3042\SW-3.DWG GM 021097

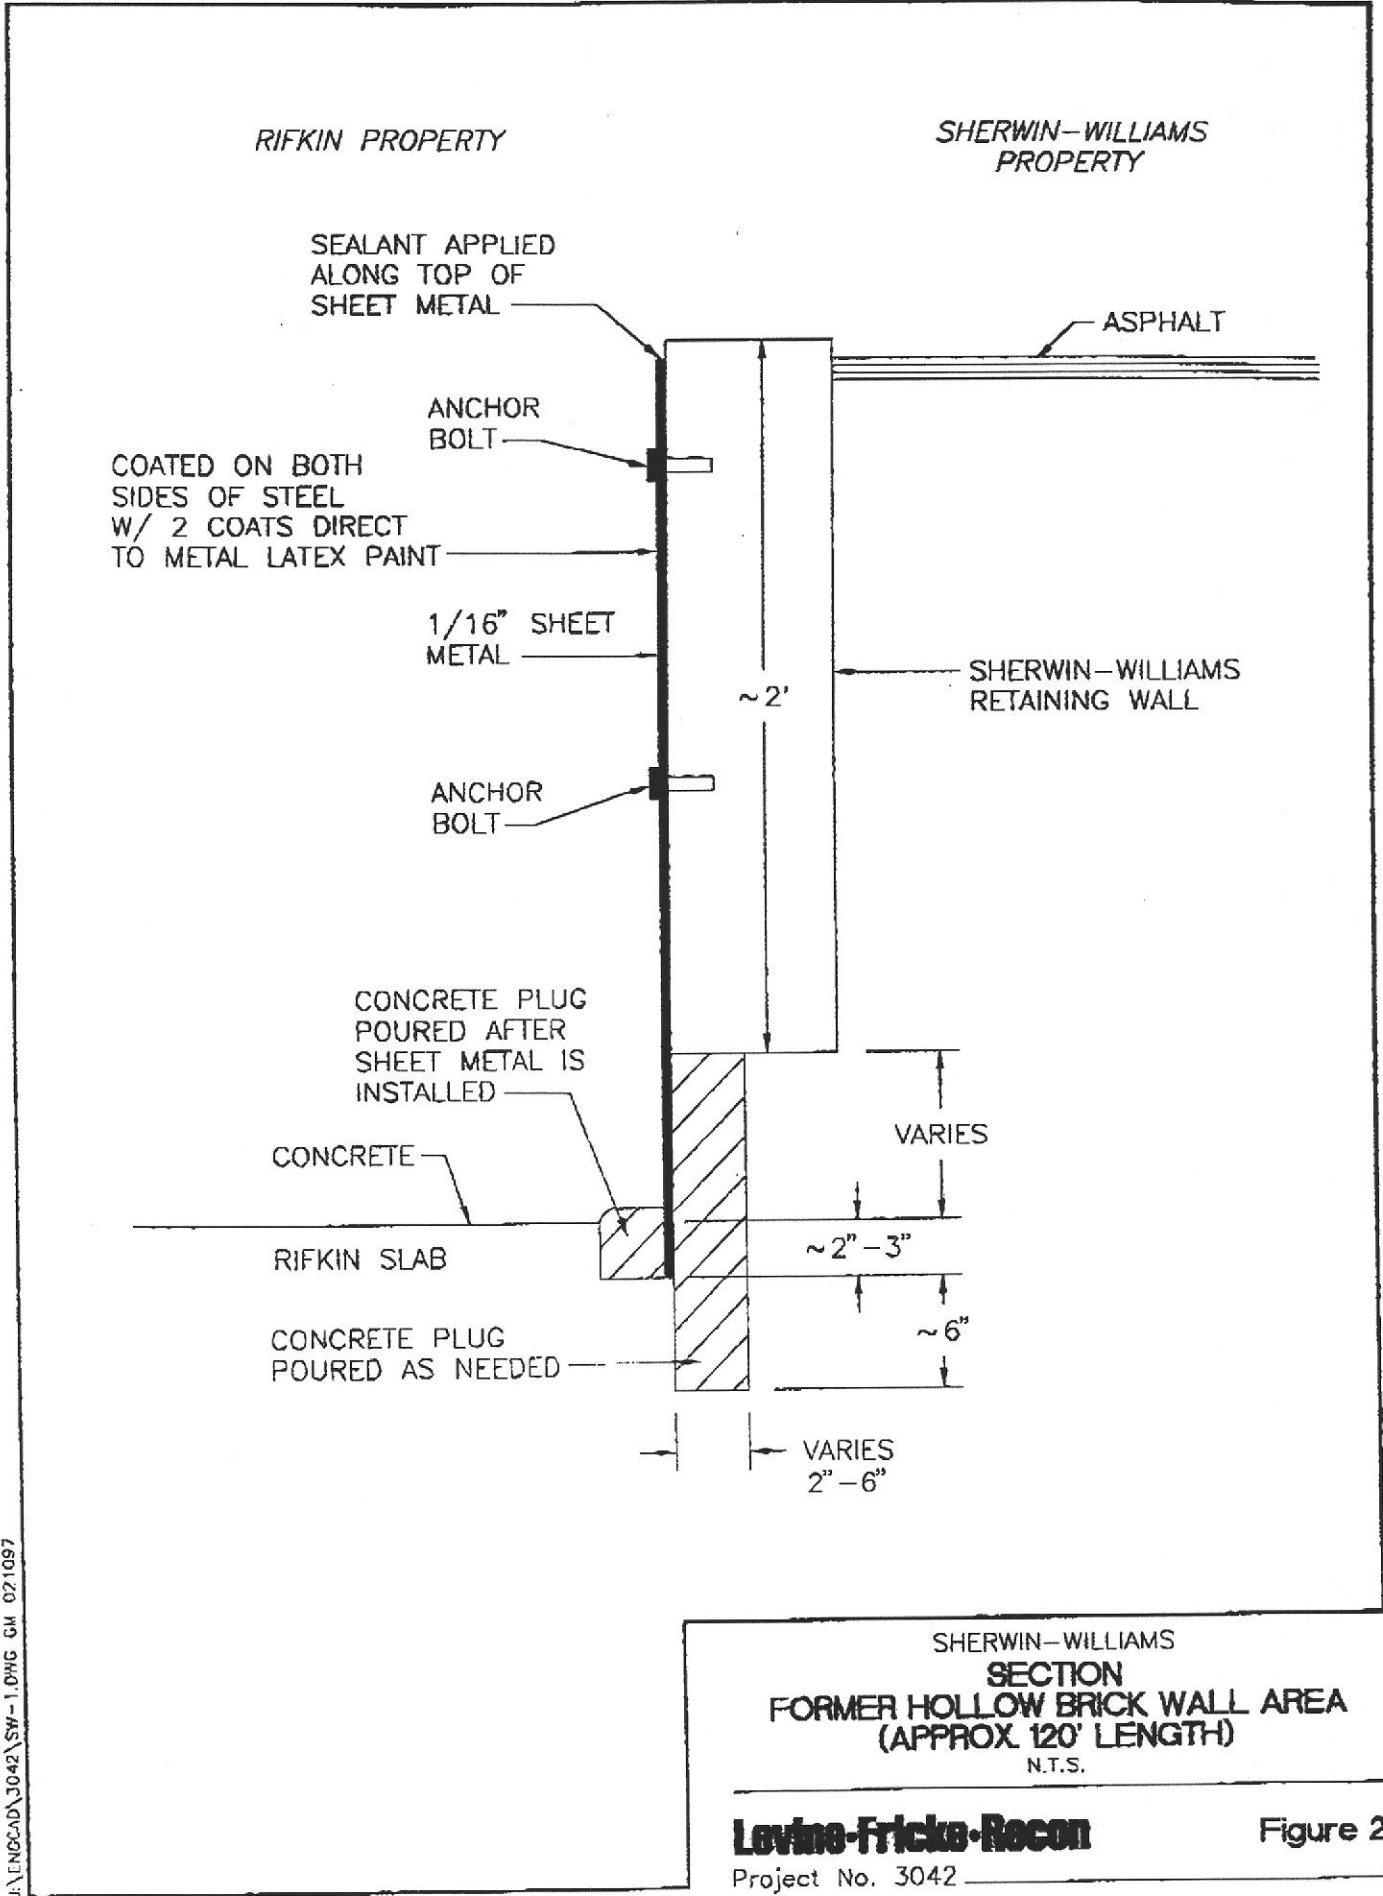


J:\ENGCAD\3042\SW-1.DWG GM 021097

SHERWIN-WILLIAMS SECTION FORMER HOLLOW BRICK WALL AREA (APPROX 120' LENGTH) N.T.S.

Levine-Fricke-Recon

Figure 2

Project No. 3042

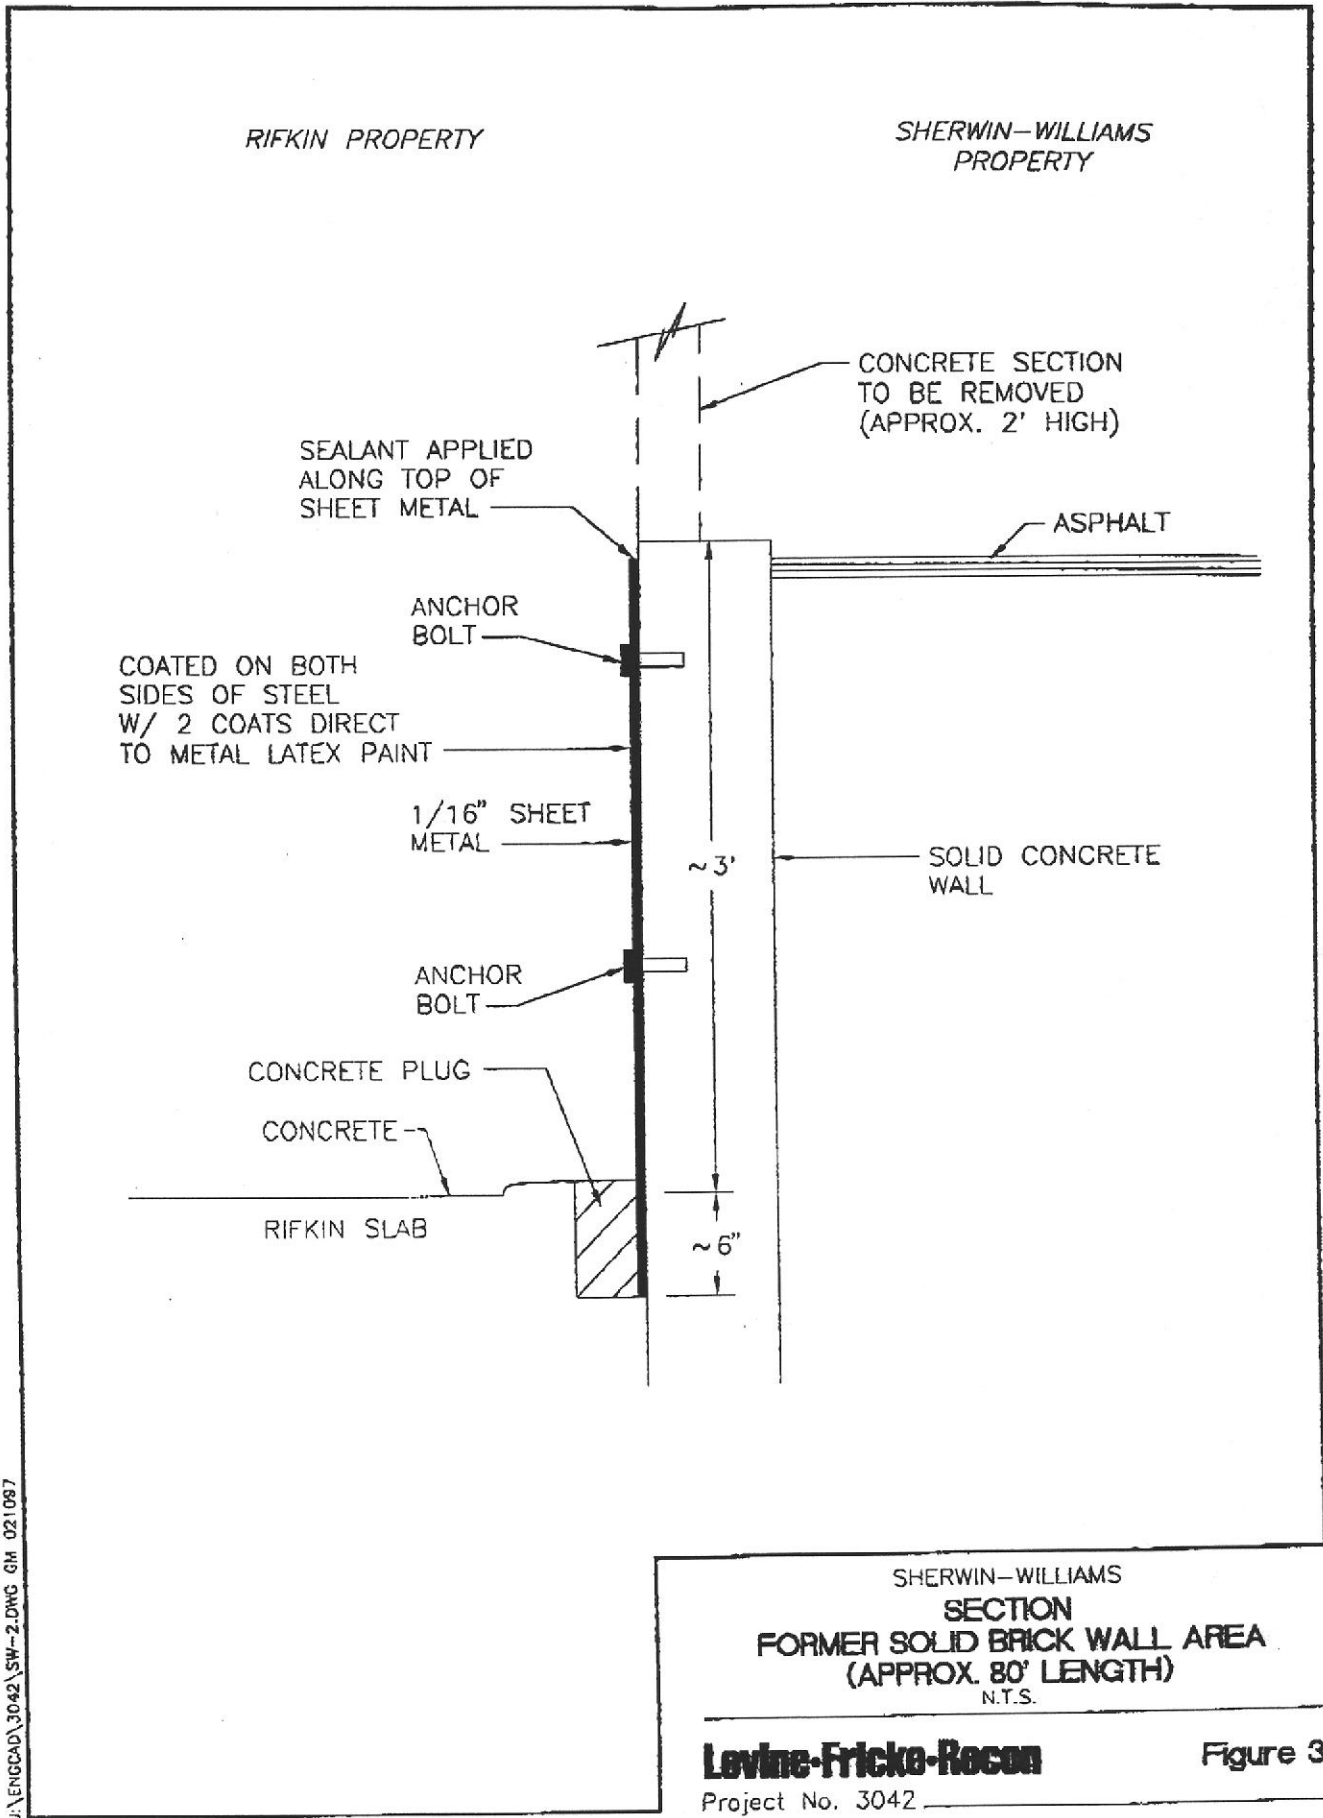

J:\ENGCAD\3042\SW-2.DWG GH 021097