


RECEIVED

1:42 pm, Apr 29, 2008

Alameda County
Environmental Health

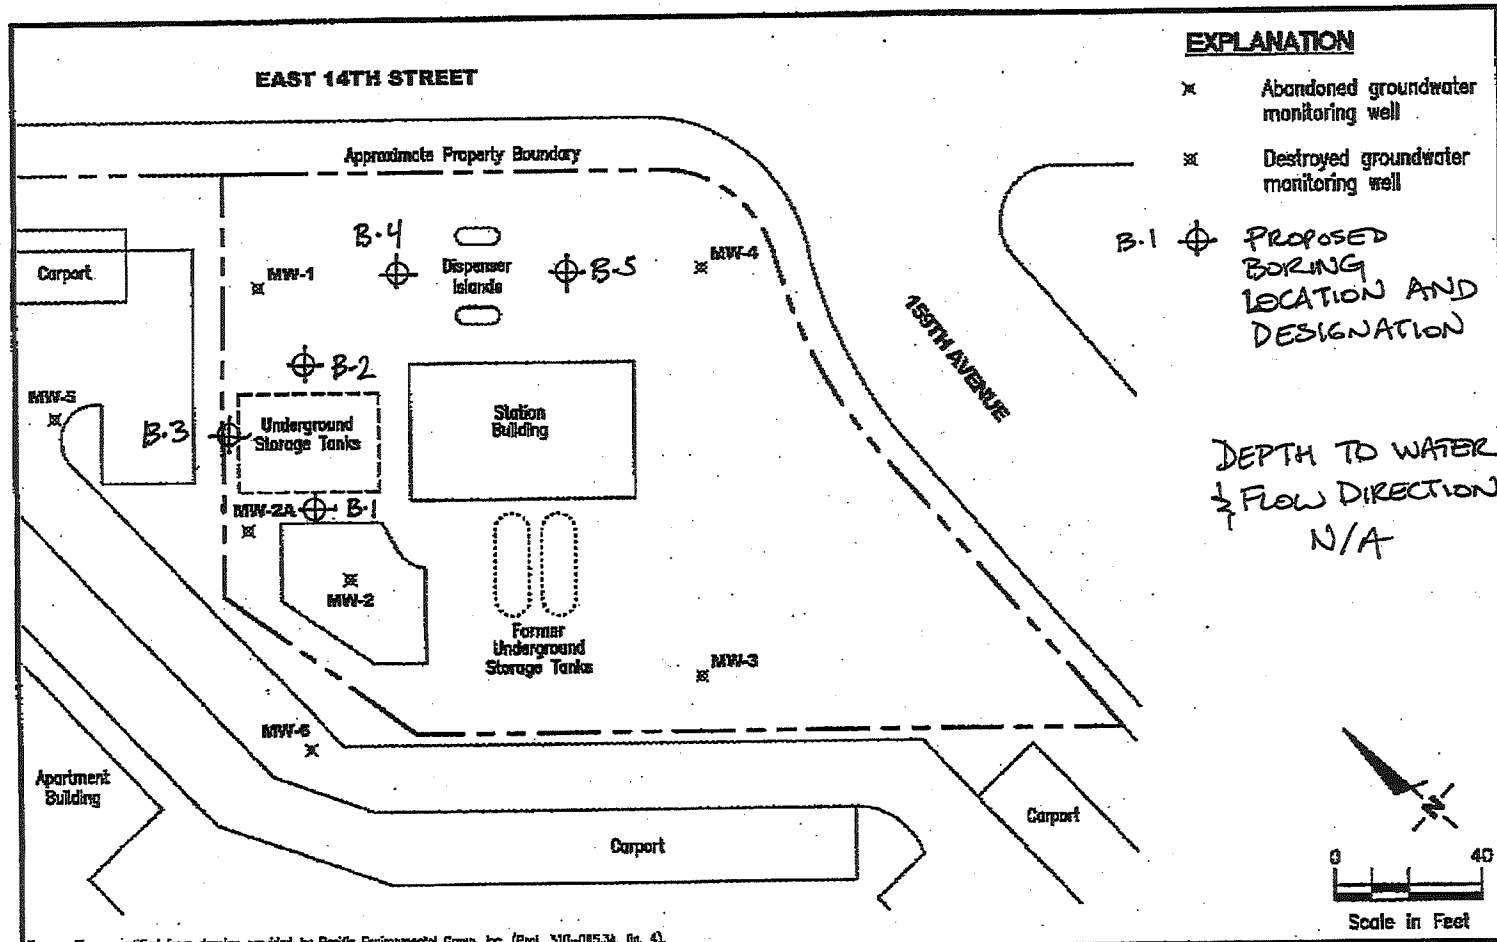

GETTLER - RYAN INC.
 6747 Sierra Ct., Suite J
 Dublin, CA 94568 (925) 551-7555

SITE PLAN
 Tosco (76) Service Station #6277
 15803 East 14th Street
 San Leandro, California

FIGURE
2

PROJECT NUMBER
140099.02

REVIEWED BY

DATE
5/03

REVISED DATE

FILE NAME: P:\ENVIRO\TOSCO\6277\403-6277.DWG | Layout Tab: Well District 5-03

256277 MBL Detections at ATC-4d5.0, ATC-4d20.0, ATC-4(GW),
 ATC-5d5.0, ATC-5d20.0, ATC-5(GW)