

51st & BROADWAY

STORE NO. 3132
OAKLAND, CA

No.	Date	Revised

PROJECT: **jrdv** JRDV Architects Inc., 400 California Building, 1200 Broadway, Suite 100, Oakland, CA 94612

COORDINATORS: **ARUP** ARUP SAN FRANCISCO, CA

LANDSCAPE ARCHITECT: **ARUP** ARUP SAN FRANCISCO, CA

CIVIL ENGINEERS: **BKF** BOY ARCHITECTS INC., 1000 S. FIDELITY AVENUE, SUITE 100, SAN FRANCISCO, CA 94101

LANDSCAPE ARCHITECT: **ARUP** ARUP SAN FRANCISCO, CA


LANDSCAPE ARCHITECT: **BKF** BOY ARCHITECTS INC., 1000 S. FIDELITY AVENUE, SUITE 100, SAN FRANCISCO, CA 94101

PROJECT NO. 158-101-RIC
DATE: August 15, 2013

TOPOGRAPHIC SURVEY

V104

**FOR DESIGN INTENT ONLY
NOT FOR CONSTRUCTION**

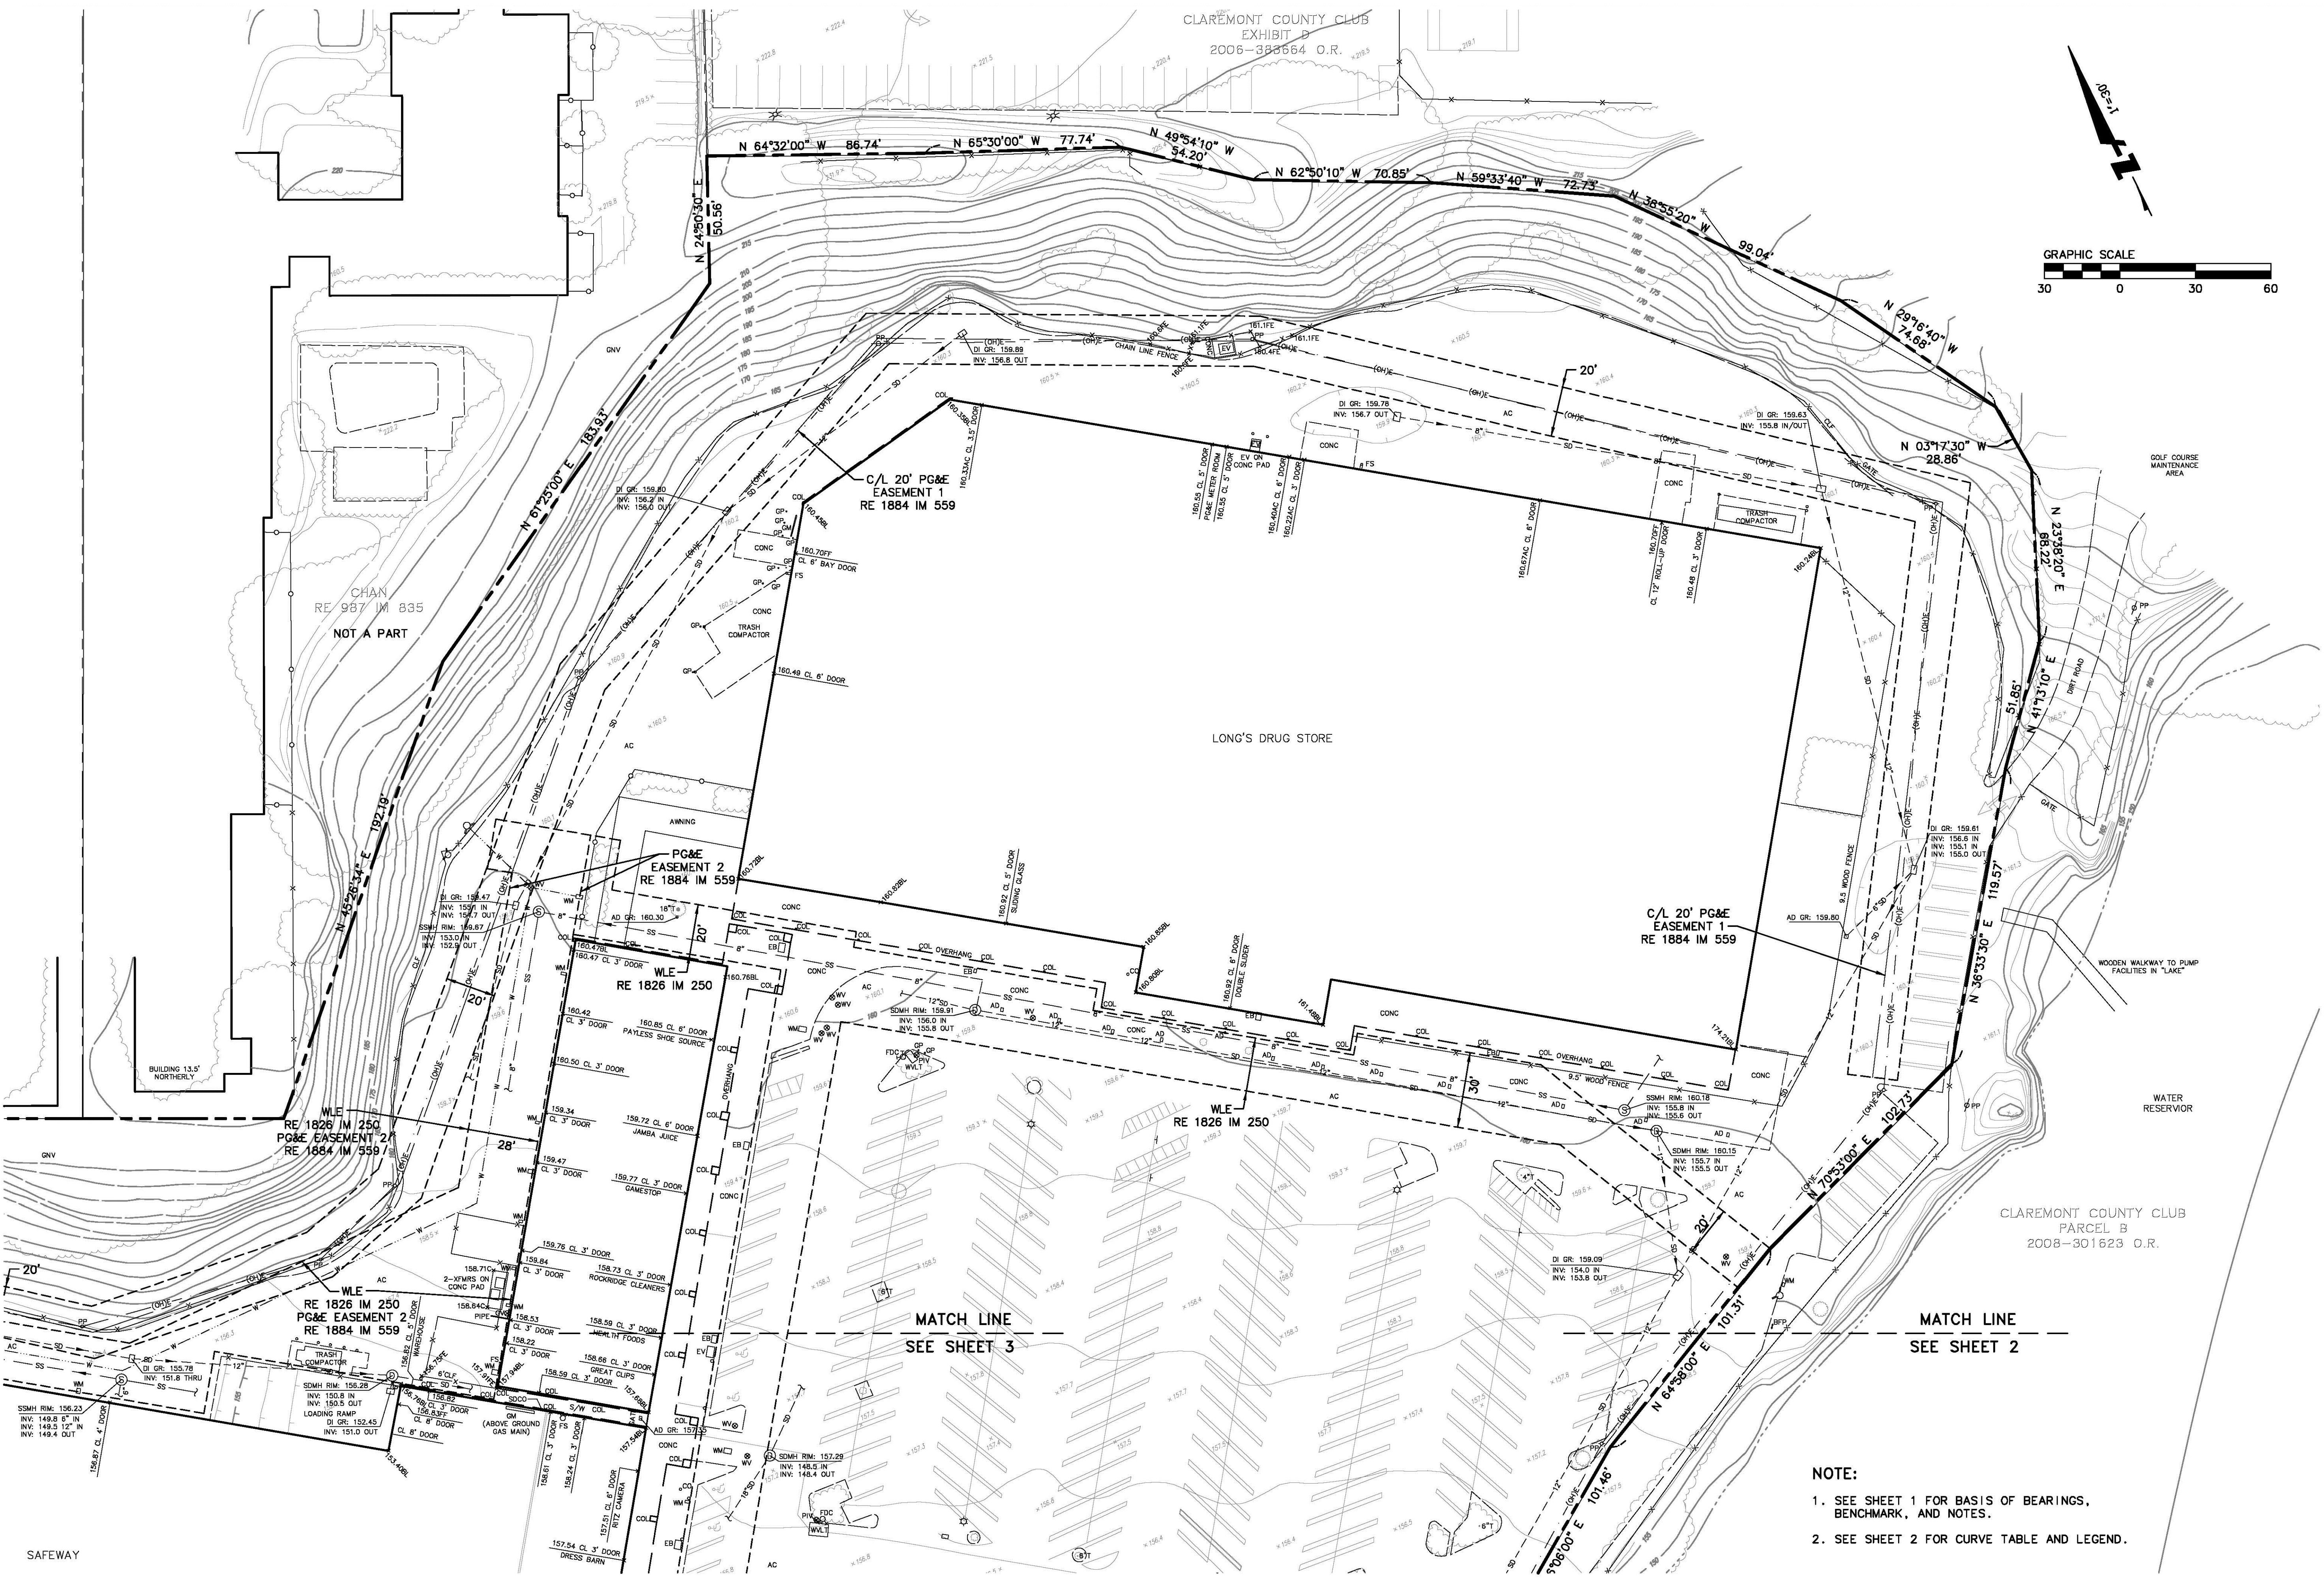

NOTE:
1. SEE SHEET 1 FOR BASIS OF BEARINGS, BENCHMARK, AND NOTES.
2. SEE SHEET 2 FOR CURVE TABLE AND LEGEND.