

Legend

- Historical soil sample location (ERS - Jan/Apr 2015)
- WOd7.5'
- Offsite Monitoring Well (Former Exxon Station)
- MW-6
- ⊕ Current Boring Location (Nov. 2015)
- DP-2
- ⊕ Current Soil Gas Boring Location (Nov. 2015)
- SG-1

N

0 APPROX SCALE 25 FT




**3101 35th AVENUE
OAKLAND, CALIFORNIA**

**DETAILED SITE MAP SHOWING
CURRENT & HISTORICAL BORING LOCATIONS**

FIGURE

1

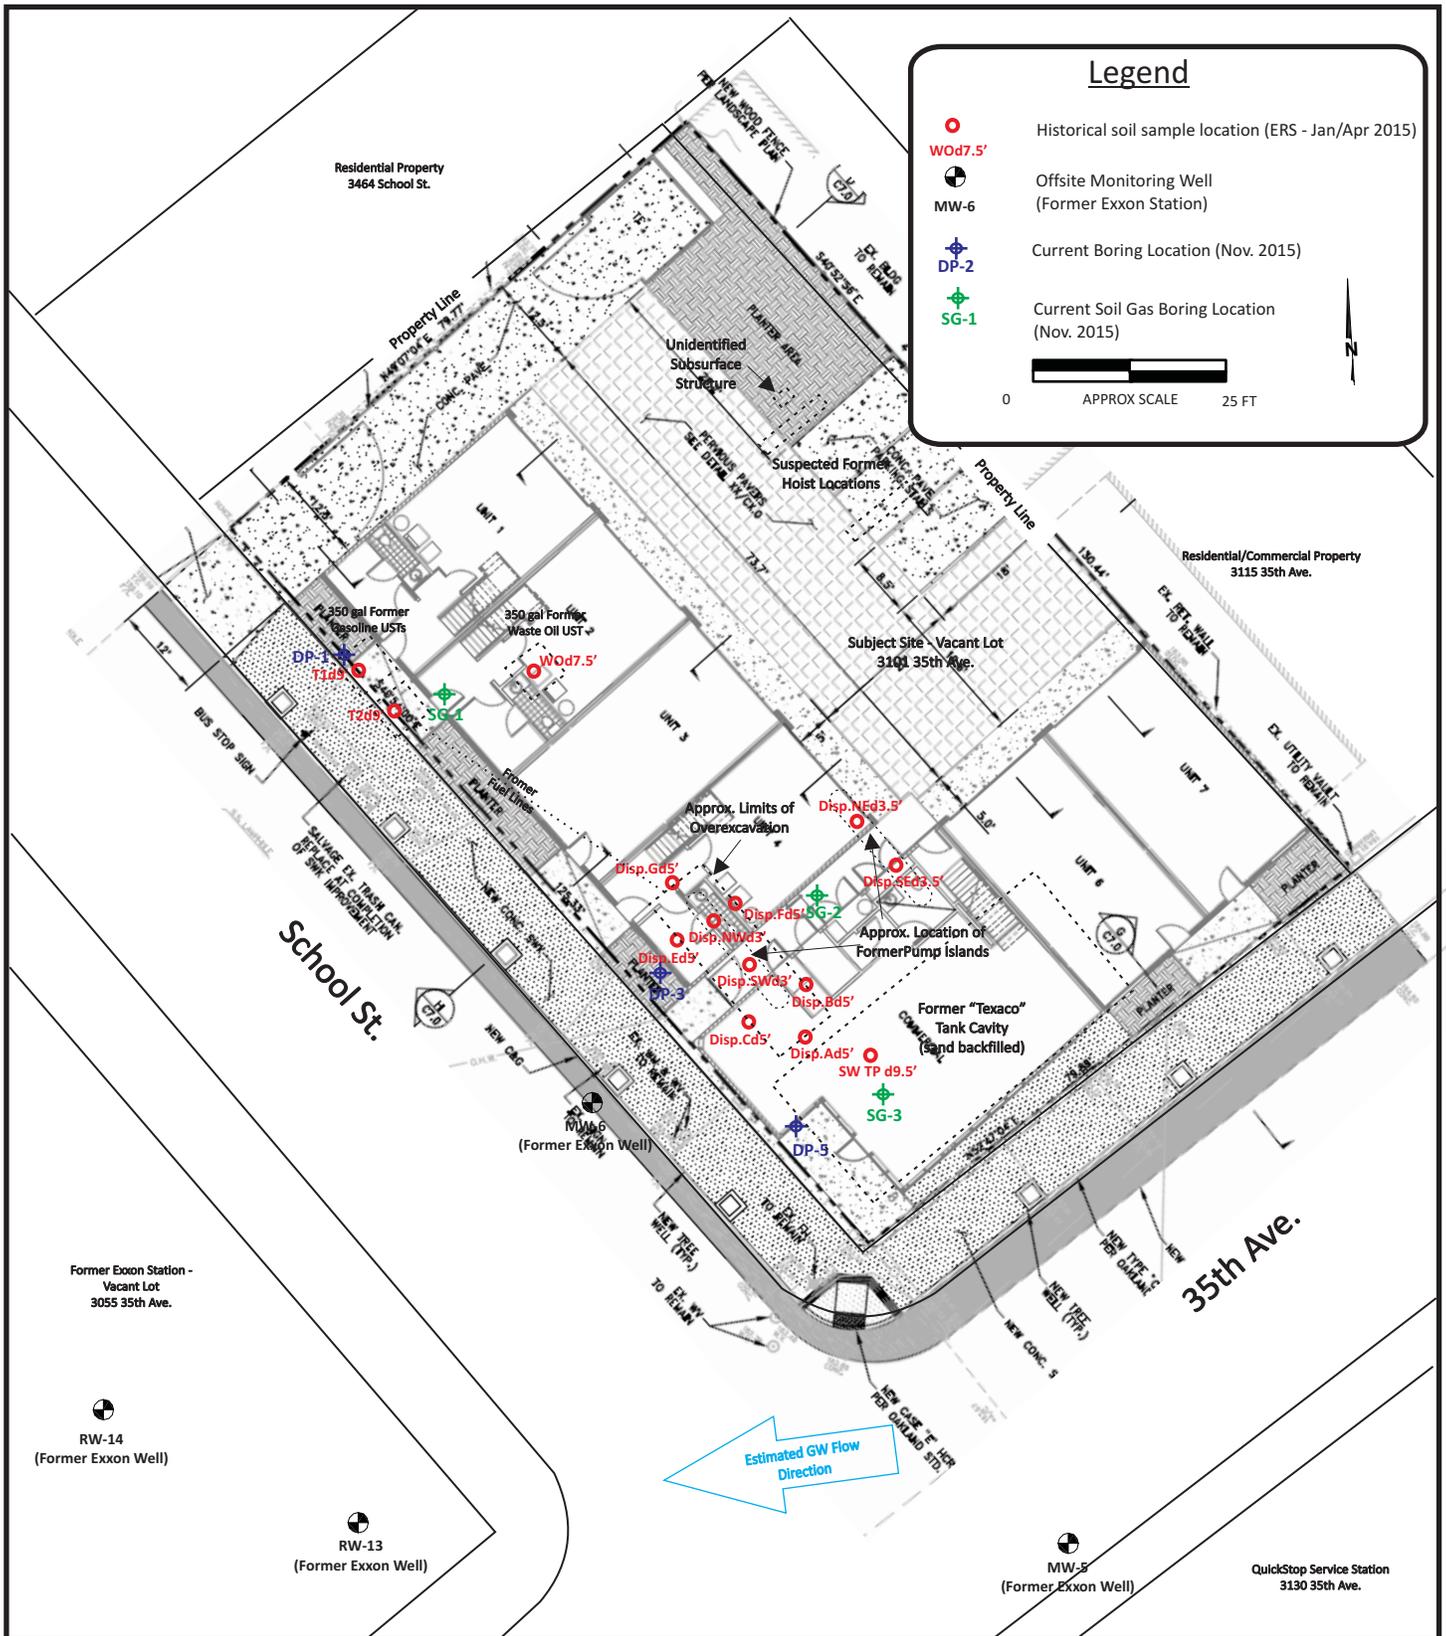


3101 35th AVENUE
OAKLAND, CALIFORNIA

SITE MAP SHOWING
CURRENT & HISTORICAL BORING LOCATIONS
& PROPOSED FLOOR PLAN

FIGURE

2

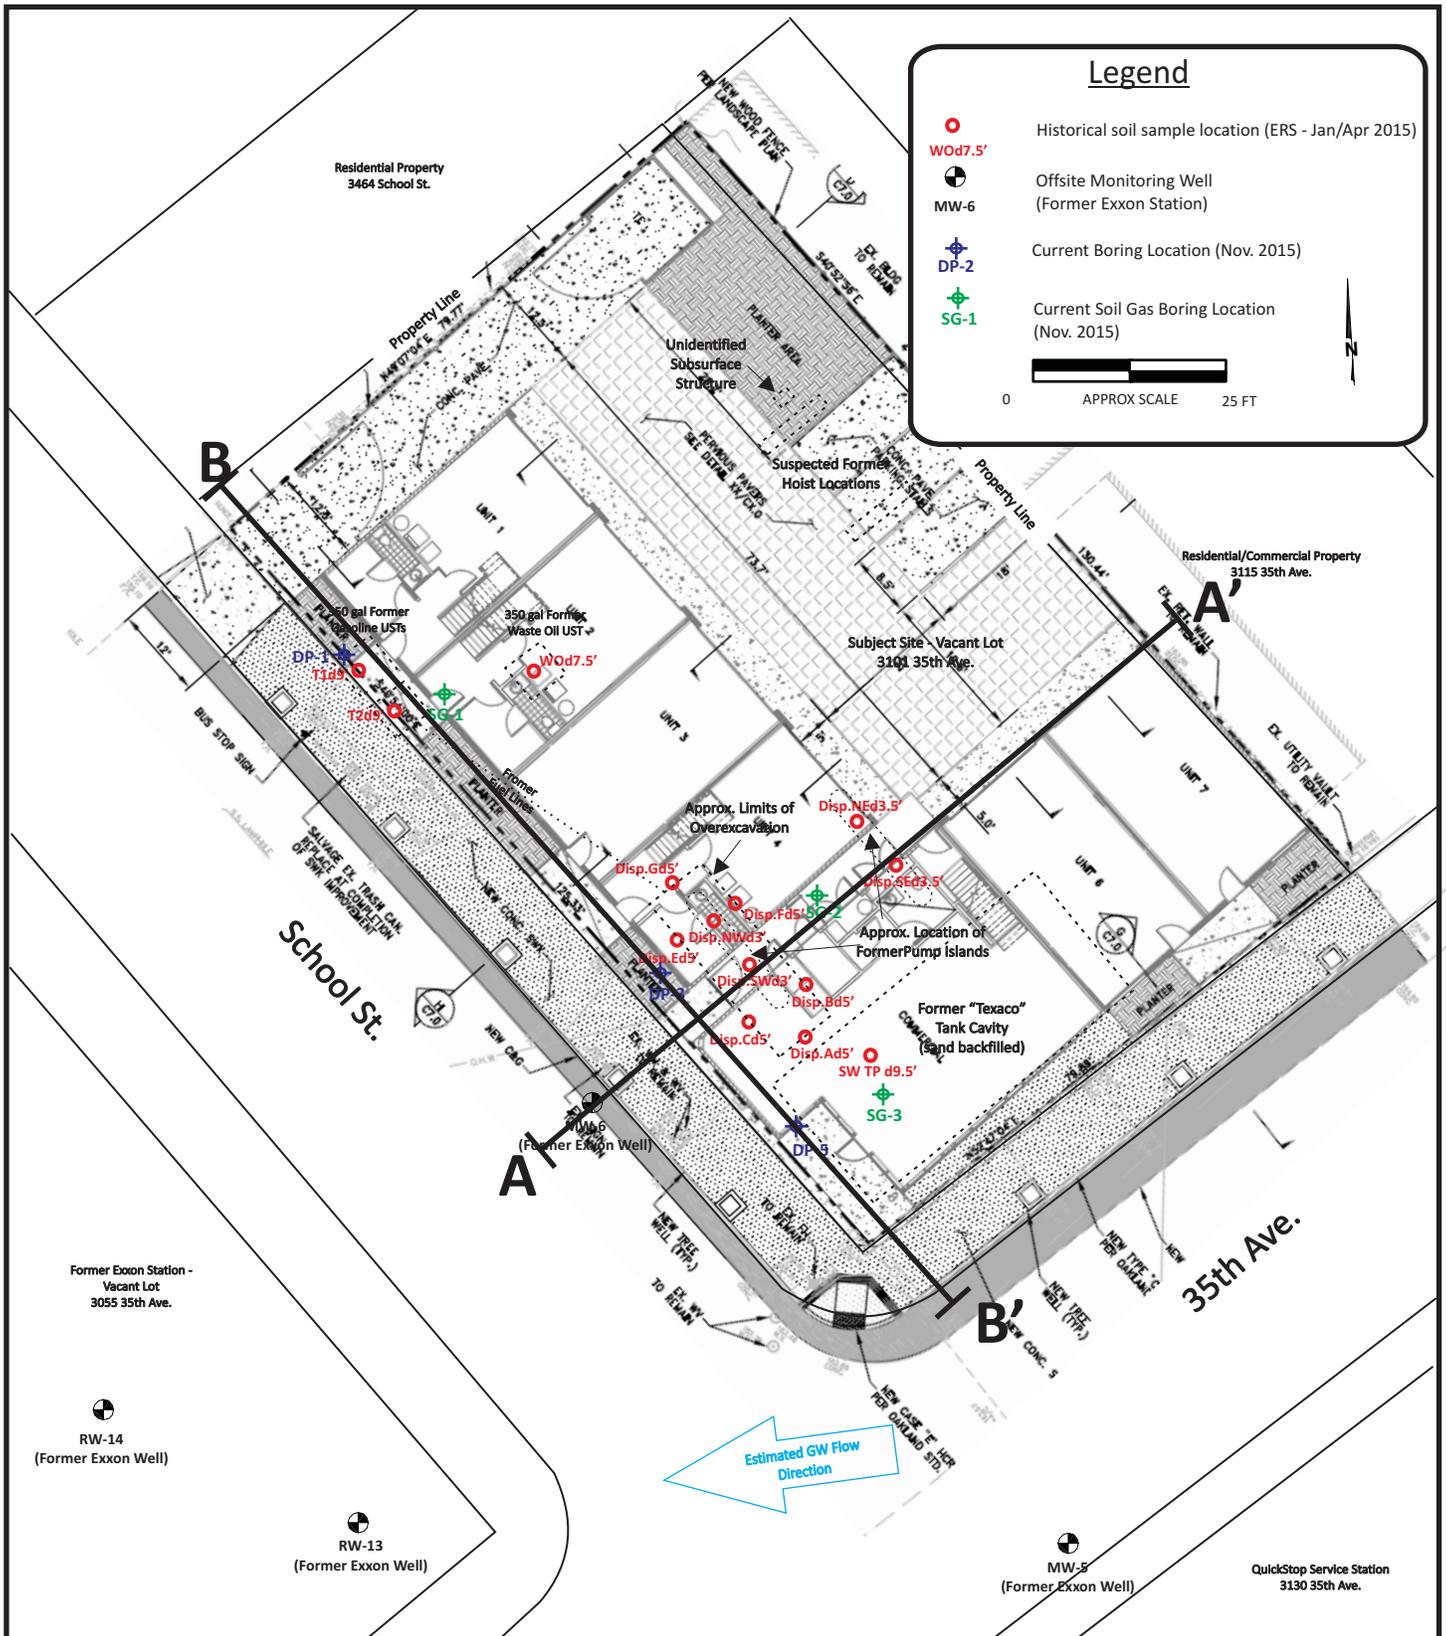

Legend

- Historical soil sample location (ERS - Jan/Apr 2015)
- WO d7.5'
- Offsite Monitoring Well (Former Exxon Station)
- MW-6
- ⊠ Current Boring Location (Nov. 2015)
- DP-2
- ⊠ Current Soil Gas Boring Location (Nov. 2015)
- SG-1

0 APPROX SCALE 25 FT





3101 35th AVENUE
OAKLAND, CALIFORNIA

FIGURE

SITE MAP WITH
CROSS SECTION TRACES

3

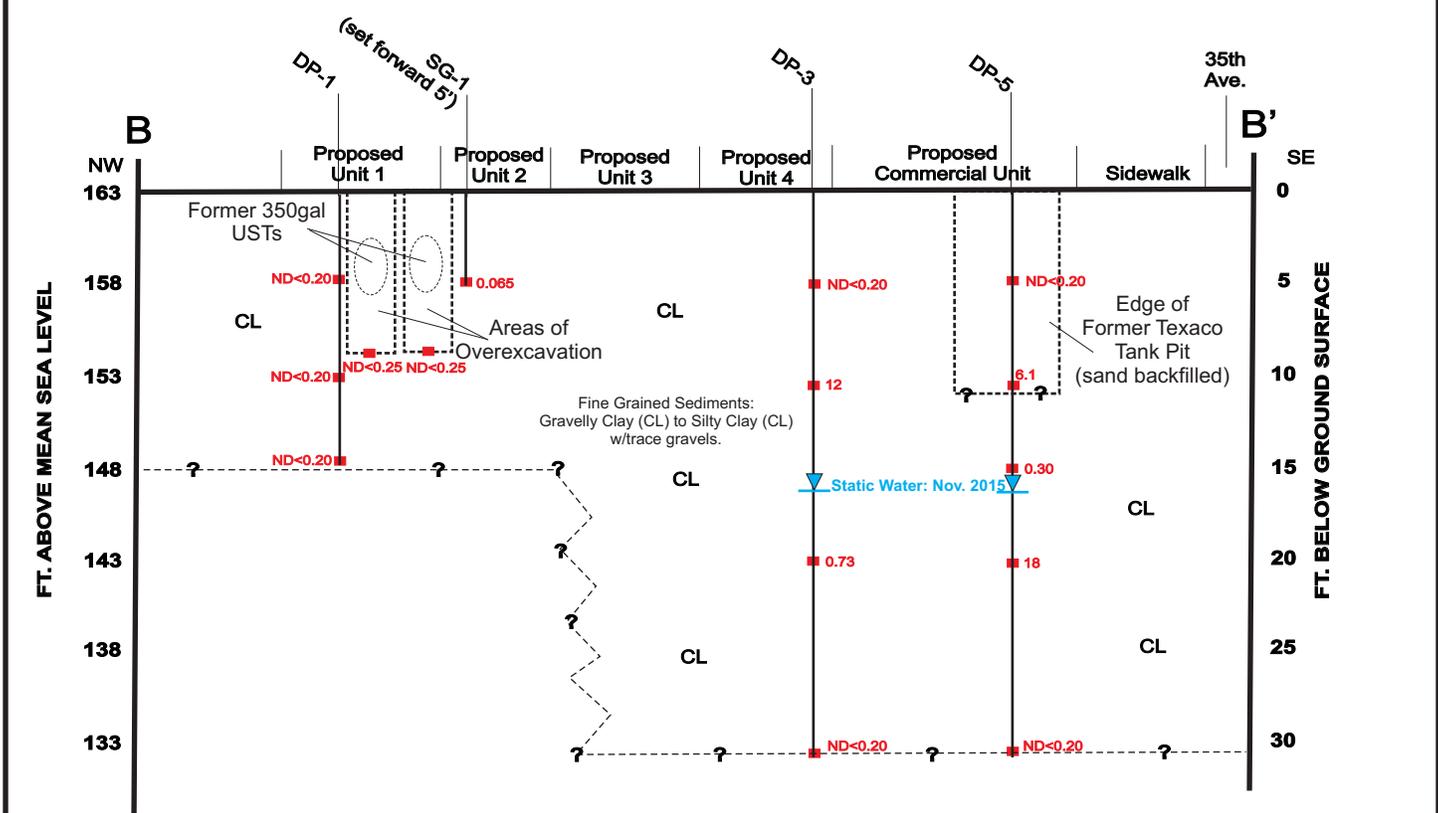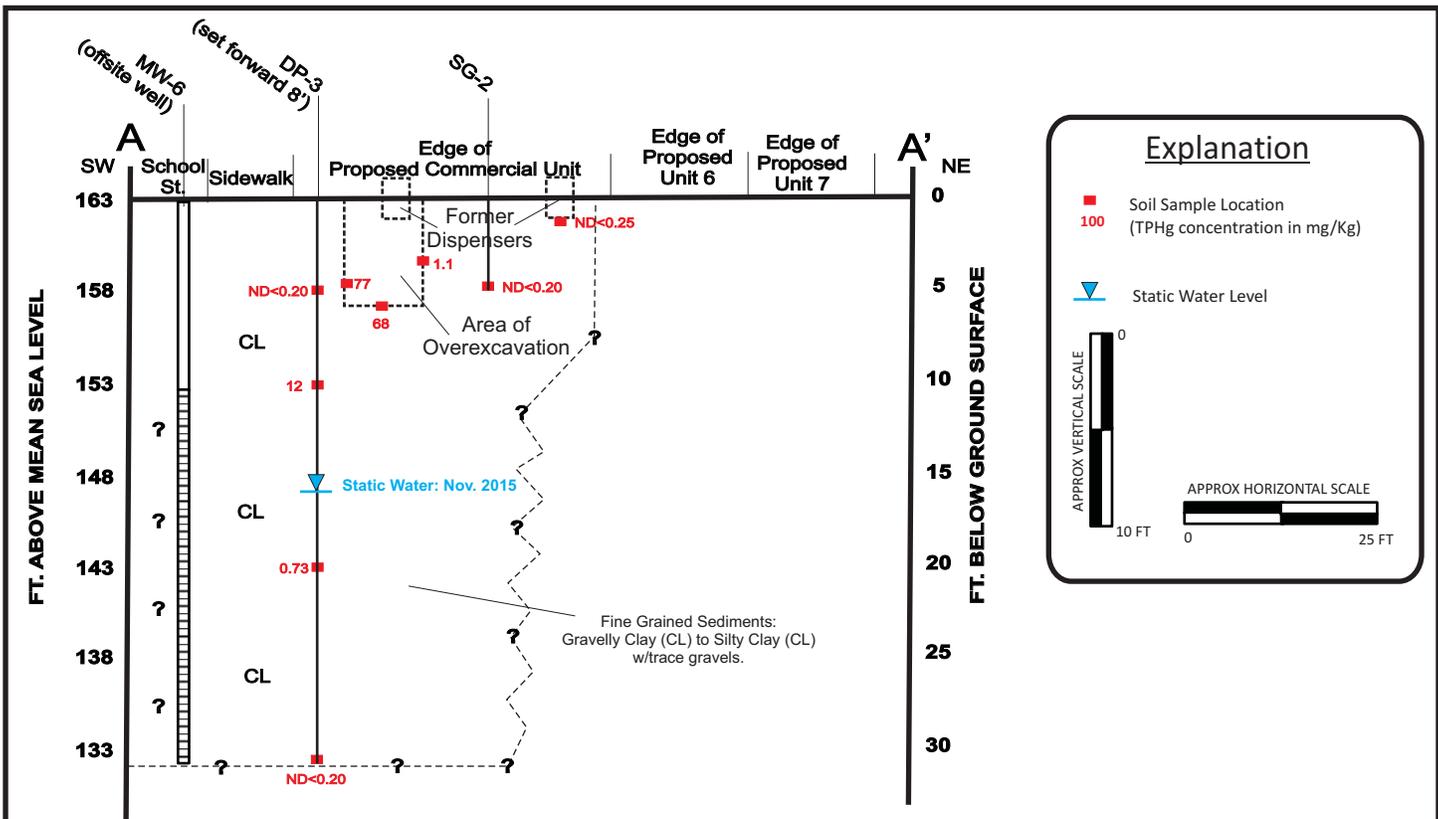

3101 35th AVENUE
OAKLAND, CALIFORNIA

FIGURE

CROSS SECTIONS: A - A' & B - B'

4