

EL. 101.85

PROP. LINE 94.50
68 FT. BILLBOARD (W/ FENCE UNDER)

EL. 101.45

EL. 100.27





2 TEL. BOOTHS


35'-0" DRIVEWAY

BUENA VISTA

PLOT P

SCALE 1/8"

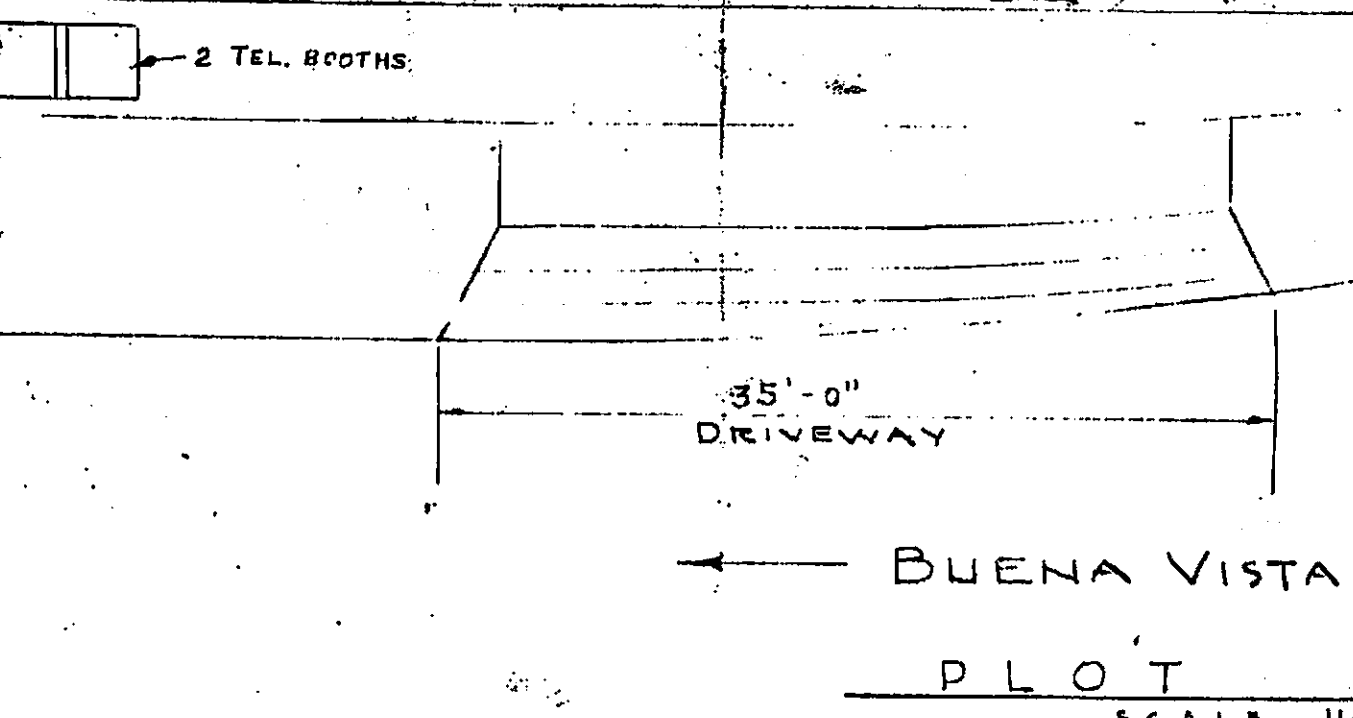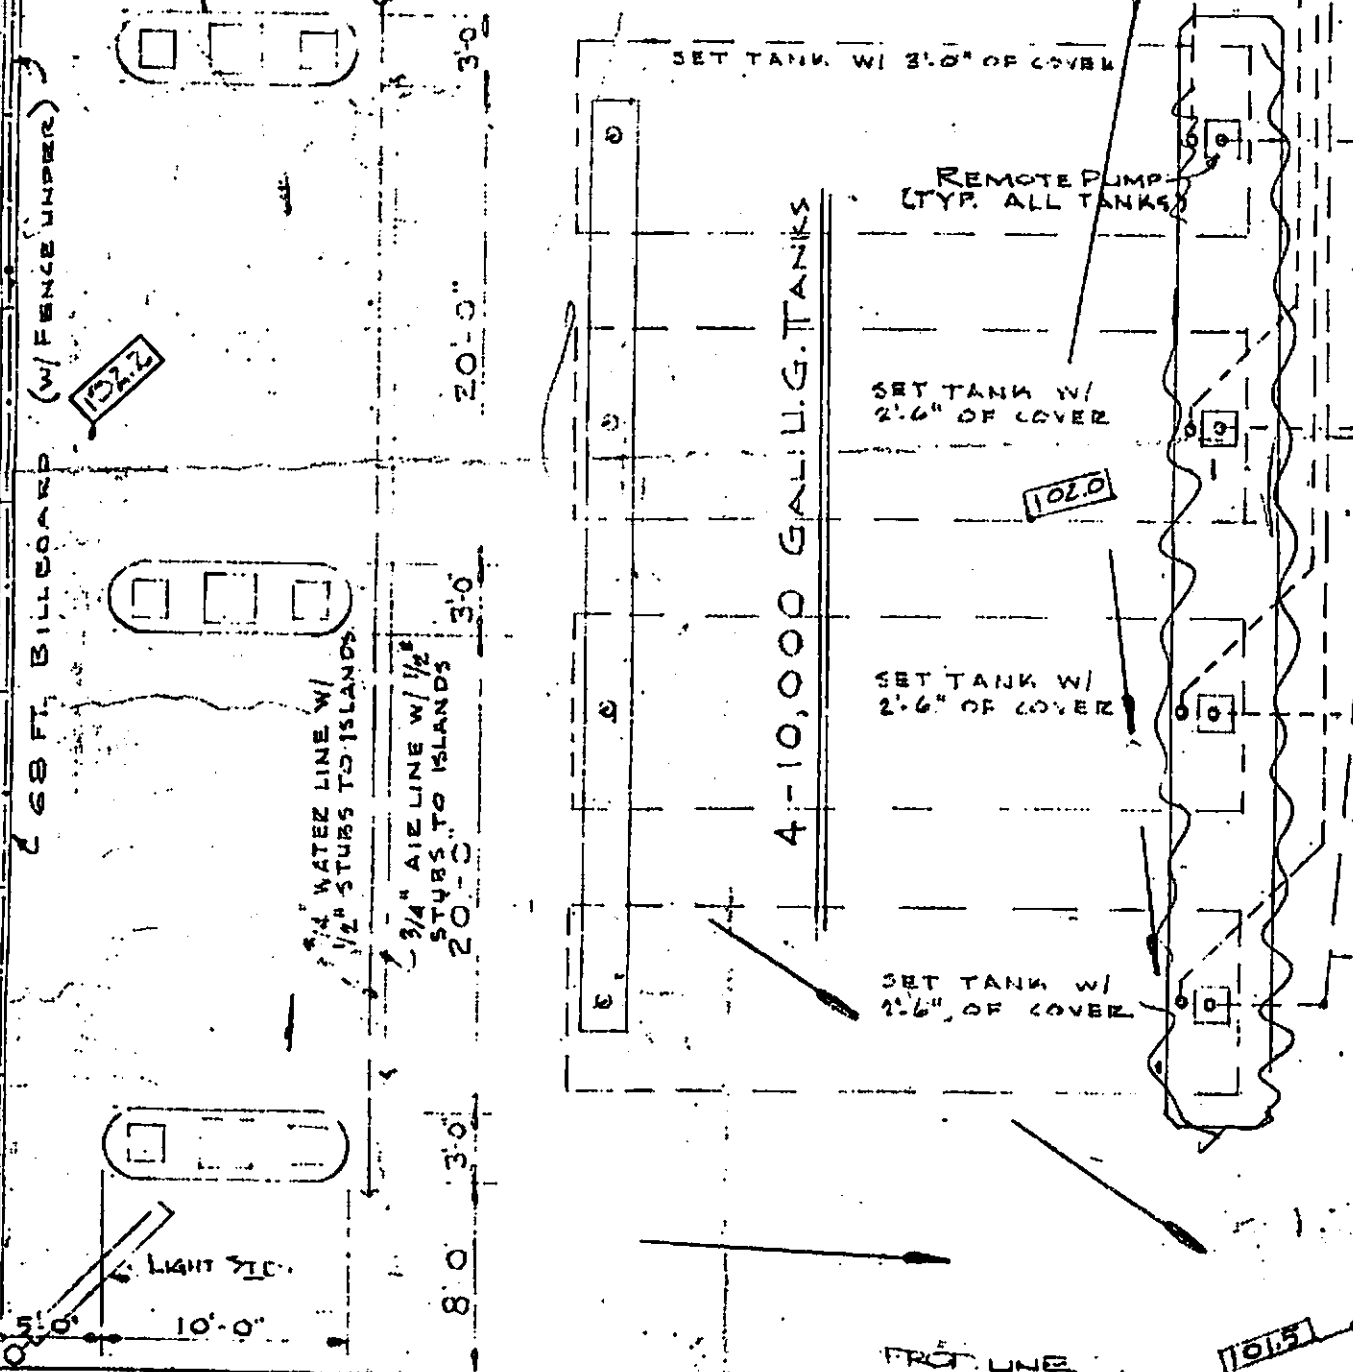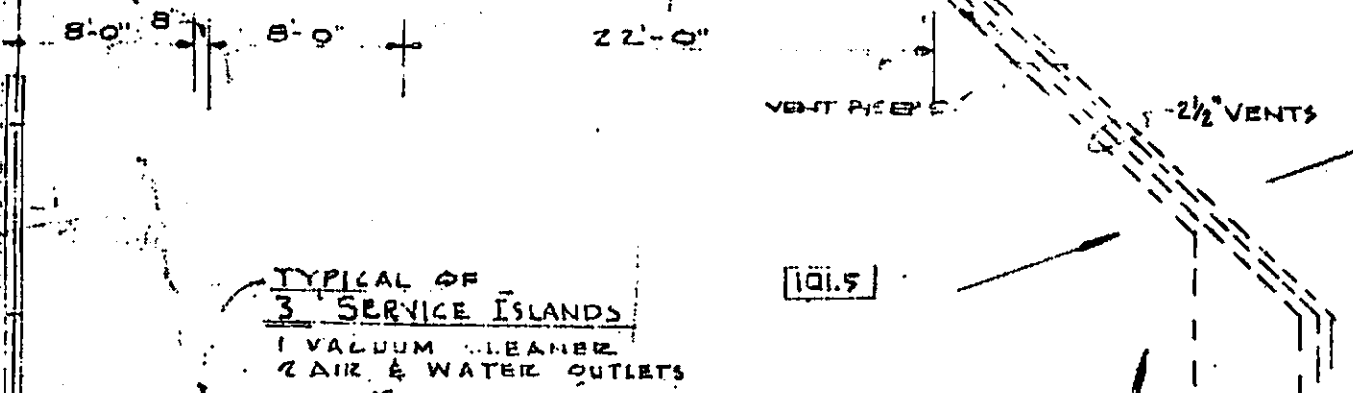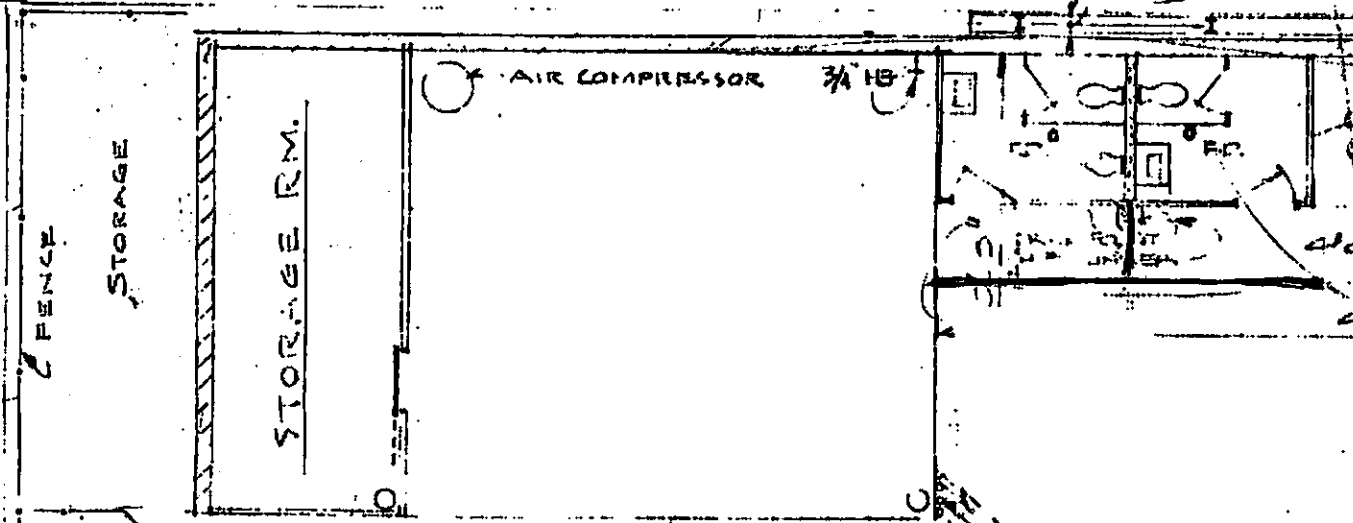

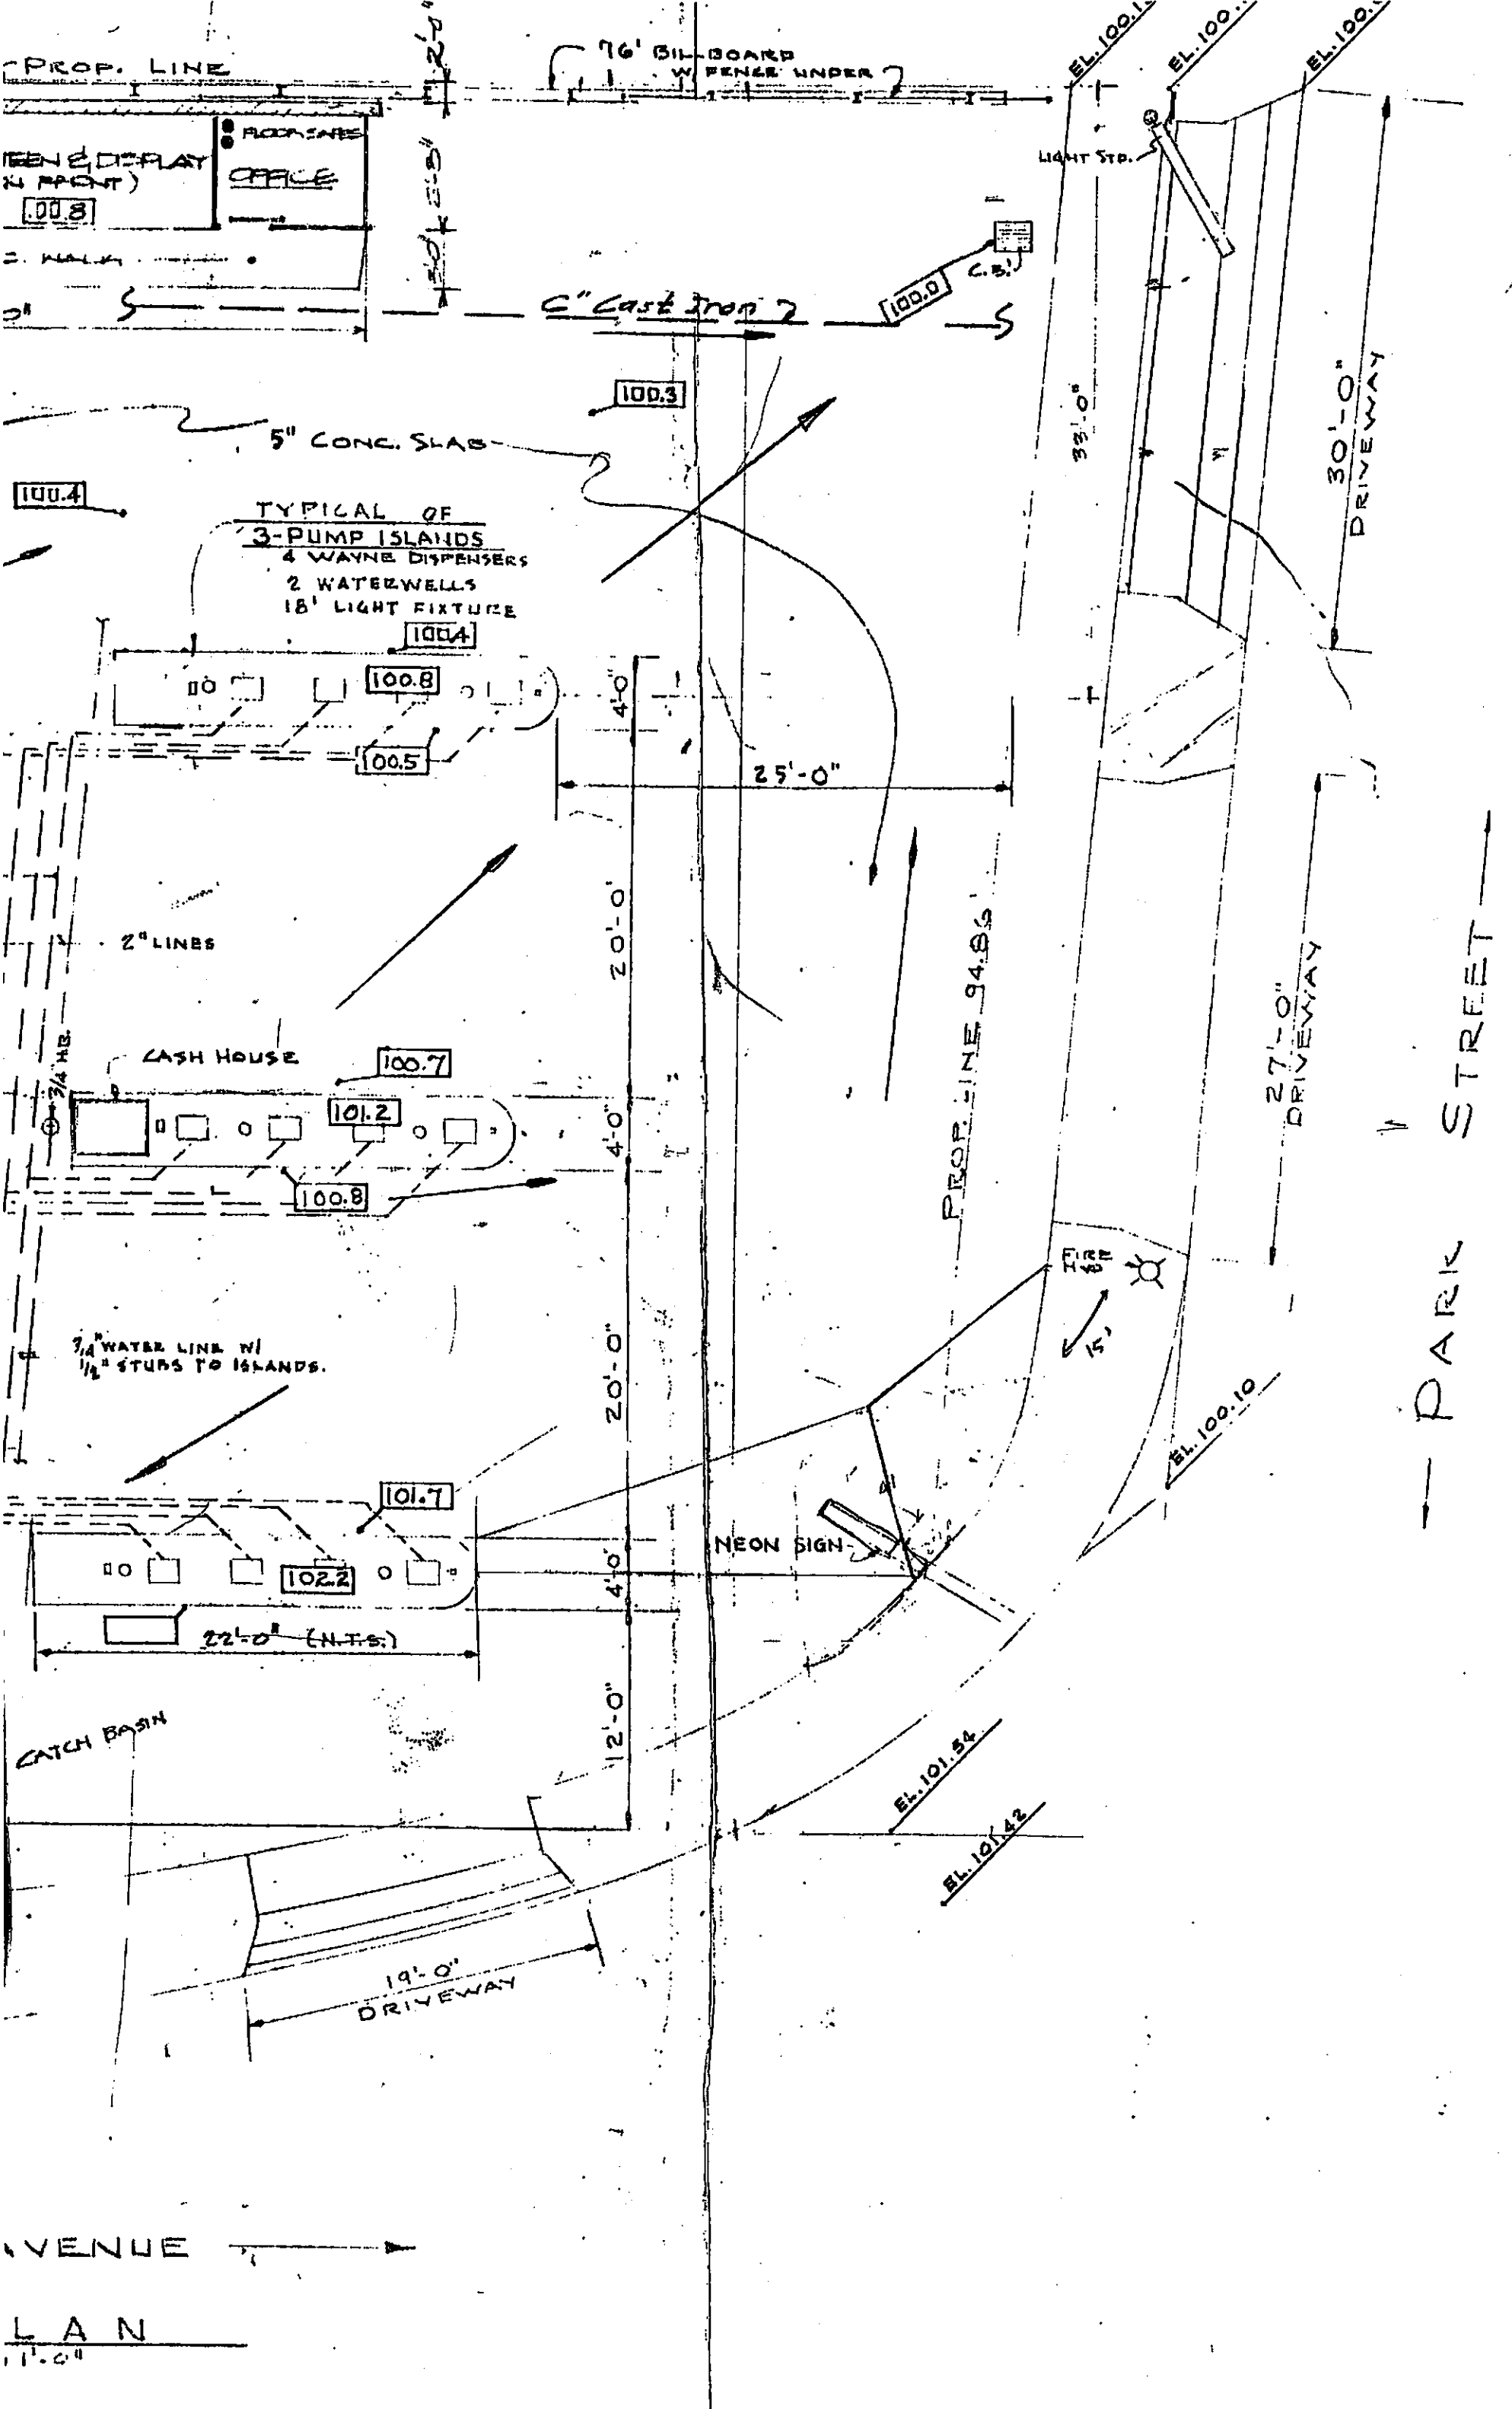

1" = 10'

BUENA VISTA AVENUE (70' WIDE)

T.C. 100.87 POWER POLE 101.00

T.C. 100.85

GUTTER 100.64 D/W

T.C. 101.01

BL. LIER 101.08

WATER METER 101.11

POWER POLE 101.33

EL. BOX 101.44

ANCHOR 101.19

T.C. 101.10

T.C. 101.10

D/W

POLE

101.42

101.57

101.42

101.57

65.00 GATE

N 61° 28' W

6'

101.57

101.43

101.51

101.57

101.35

101.35

101.40

101.46

101.41

101.51

101.45

102.50 36° PINE

102.11

N 28° 32' E 95.00

JUNIPER

DRIVE

DRAIN 101.21 E 100.21 0

5" LEMON

LANDSCAPING

