

2307 Pacific Avenue
Alameda, CA. 94501
Ph: 510-865-9503
Fx: 510-865-1889
E-mail: xtraoil@prodigy.net

Xtra Oil Company

January 4, 2000

Mr. Scott Seery
Alameda County Health Care Services Agency
1131 Harbor Bay Parkway, Room 250
Alameda, Calif. 94502-6577


Re: 3495 Castro Valley Blvd.

Dear Mr. Seery:

Please find enclosed the groundwater monitoring and sampling report for the above referenced site. The report was prepared by P & D Environmental.

Please call if you have any questions or comments.

Sincerely,

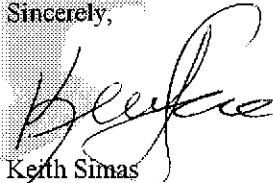

Keith Simas
Operations Supervisor

Retail Fueling/Convenience Stores

00 JAN 10 PM 4:11
ENVIRONMENTAL PROTECTION

P & D ENVIRONMENTAL

A Division of Paul H. King, Inc.

4020 Panama Court

Oakland, CA 94611

(510) 658-6916

March 24, 2000
Report 0014.R33

Mr. Ted Simas
Mr. Keith Simas
XTRA OIL Company
2307 Pacific Ave.
Alameda, CA 94501

SUBJECT: QUARTERLY GROUNDWATER MONITORING AND SAMPLING REPORT
XTRA OIL Company
3495 Castro Valley Blvd.
Castro Valley, CA

Gentlemen:

P&D Environmental, a division of Paul H. King, Inc. (P&D) is pleased to present this report documenting the results of the most recent quarterly monitoring and sampling of the wells at the subject site. This work was performed in accordance with P&D's proposal 020599.P1 dated February 5, 1999. The wells were monitored and sampled on March 9, 2000. The monitoring period is for January through March, 2000. A Site Location Map (Figure 1) and Site Plan (Figure 2) are attached with this report.

BACKGROUND

The site is currently used as a gasoline station. Four 12,000 gallon underground fuel storage tanks are present at the site. Three of the tanks contain gasoline and the fourth tank contains diesel fuel. A 550 gallon waste oil tank was removed from the site in November, 1988. The fuel tanks were replaced during August, 1992.

Three monitoring wells, designated as MW1, MW2 and MW3 were installed at the site on February 14 and 15, 1990 by Western Geo-Engineers. The subsurface materials encountered in the boreholes consisted primarily of silt and clay. The locations of the monitoring wells are shown in Figure 2. Soil samples collected during drilling of the boreholes for the monitoring wells revealed the presence of total petroleum hydrocarbons as gasoline (TPH-G) and total petroleum hydrocarbons as diesel (TPH-D). TPH-G was encountered in borehole MW1 at depths of 5 and 10 feet below grade at concentrations of 40 and 1,400 ppm, respectively; in borehole MW2 at depths of 10 and 15 feet below grade at concentrations of 230 and 95 ppm, respectively; and in borehole MW3 at depths of 5, 10 and 15 feet at concentrations of 140, 250 and 25 ppm, respectively. In addition, 120 ppm TPH-D was detected in borehole MW3 at a depth of 5 feet. Soil samples collected at a depth of 20 feet in borehole MW1 and at a depth of 18 feet in boreholes in MW2 and MW3 did not show any detectable concentrations of TPH-G or TPH-D. Groundwater was encountered in the boreholes at depths of approximately 15 to 16 feet below grade.

On February 15, 1990 Western Geo-Engineers drilled three exploratory boreholes at the site designated as SB1, SB2 and SB3. The subsurface materials encountered in the boreholes consisted primarily of silt and clay. The approximate locations of the boreholes are shown on Figure 2. It is P&D's understanding that soil samples were collected from the exploratory boreholes at depths of 10 and 12 feet and evaluated in the field using a photo ionization detector. In borehole SB1, TPH-G was detected at the depths of 10 and 12 feet at concentrations of 1,700 and 450 ppm, respectively. In boreholes SB2 and SB3, TPH-G was detected at the depths of 10 and 12 feet in both boreholes at concentrations of 800 ppm and greater than 2,000 ppm, respectively. A groundwater monitoring and sampling program was initiated at the site on February 20, 1990.

It is P&D's understanding that during fuel tank replacement activities in August, 1992 soil surrounding the tank pit was removed and disposed of offsite. An extraction well, designated as EW1, was designed and constructed in one corner of the new tank pit by K&B Environmental at the time of installation of the new tanks. The location of EW1 is shown on Figure 2.

On February 7, 1996 well MW2 was destroyed for the purpose of widening Redwood Road. The destruction was overseen by ACC Environmental Consultants of Oakland, California.

On August 15, 1997 P&D personnel oversaw the installation of one groundwater monitoring well, designated as MW4 at the subject site. The location of the monitoring well is shown on the attached Site Plan, Figure 2. This work was performed in accordance with P&D's work plan 0014.W4 dated June 27, 1997. The work plan was approved by the Alameda County Department of Environmental Health (ACDEH) in a telephone conversation with Mr. Scott Seery on August 14, 1997. During the conversation, Mr. Seery indicated that he would record his approval of the work plan in the county file for the site.

FIELD ACTIVITIES

On March 9, 2000, the three groundwater monitoring wells at the site (MW1, MW3 and MW4) were monitored and sampled by P&D personnel. A joint groundwater monitoring with Allisto Engineering, Inc. was performed this quarter.

Extraction well EW1 was not monitored or sampled at the subject site during the quarter. The wells were monitored for depth to water and the presence of free product or sheen. Depth to water was measured to the nearest 0.01 foot using an electric water level indicator. The presence of free product and sheen was evaluated using a transparent bailer. No free product was observed in monitoring wells MW1 and MW3 prior to purging. However, approximately 5.5 inches of free product was observed in monitoring well MW4 prior to purging. The free product observed in MW4 was noted to have an odor similar to diesel or aged diesel, and was observed to be clear and coffee-brown in color. Sheen was observed on water in wells MW1 and MW3. A petroleum-absorbent sock was present in monitoring well MW1. Depth to water level measurements are presented in Table 1.

Prior to sampling, the monitoring wells were purged of a minimum of three casing volumes of water, or until the wells had been purged dry. During purging operations, the field parameters of electrical conductivity, temperature and pH were monitored. Once the field parameters were observed to stabilize, and a minimum of three casing volumes had been purged or the wells had been purged dry and partially recovered, water samples were collected using a clean Teflon bailer.

The water samples were transferred to 40-milliliter glass Volatile Organic Analysis (VOA) vials and 1-liter amber glass bottles which were sealed with Teflon-lined screw caps. The VOA vials were overturned and tapped to assure that no air bubbles were present.

The VOA vials and bottles were then transferred to a cooler with ice, until they were transported to McCampbell Analytical, Inc. in Pacheco, California. McCampbell Analytical, Inc. is a State-certified hazardous waste testing laboratory. Chain of custody documentation accompanied the samples to the laboratory. Records of the field parameters measured during well purging are attached with this report.

HYDROGEOLOGY

Water levels were measured in the wells once during the monitoring period. The measured depth to water at the site in wells MW1, MW3 and MW4 on March 9, 2000 was 6.68, 6.08, and 6.61 feet, respectively. A total of 0.46 feet (5.5 inches) of separate phase petroleum hydrocarbons was also measured in well MW4. Using a specific gravity of 0.75 for the separate phase petroleum hydrocarbon, the corrected depth to groundwater for MW4 is 6.27 feet. Using the corrected groundwater level for well MW4, groundwater levels have increased in wells MW1, MW3, and MW4 by 1.47, 1.82, and 2.53 feet, respectively, since the previous monitoring on December 9, 1999.

Based on the measured depth to groundwater in the groundwater monitoring wells, the apparent groundwater flow direction at the site on March 9, 2000 was calculated to be to the east-southeast with a gradient of 0.007. The groundwater flow direction has shifted slightly toward the south and the gradient has decreased since the previous monitoring.

LABORATORY RESULTS

The groundwater samples collected from the monitoring wells were analyzed for TPH-G using EPA Method 5030 and Modified EPA Method 8015; benzene, toluene, ethylbenzene, total xylenes (BTEX), and MTBE using EPA Method 8020; and for TPH-D using EPA Method 3510 in conjunction with Modified EPA Method 8015.

The laboratory analytical results for the groundwater samples from wells MW1, MW3 and MW4 show TPH-G concentrations of 48, 180, and 130 ppm, respectively; benzene concentrations of 5.3, 39, and 35 ppm, respectively; and TPH-D concentrations of 7.4, 14, and 2,100 ppm, respectively. MTBE was detected at concentrations of 24 and 6.9 ppm in wells MW3 and MW4, and was not detected in well MW1. Review of the laboratory analytical reports indicates that samples from wells MW3 and MW4 were noted to have a lighter than water immiscible sheen, and that the TPH-D results for MW1, MW3, and MW4 consist of both diesel-range and gasoline-range compounds.

Since the previous sampling on December 9, 1999, TPH-G concentrations have increased in wells MW3 and MW4 and decreased in well MW1; TPH-D concentrations have all decreased; MTBE concentrations have remained not-detected in well MW1, have increased in MW3 and decreased in MW4; and benzene concentrations have decreased in MW1 and decreased in MW3 and MW4. The laboratory analytical results of the groundwater samples are summarized in Table 2. Copies of the laboratory analytical reports and chain of custody documentation are attached with this report.

DISCUSSION AND RECOMMENDATIONS

The three wells at the site were monitored and sampled once during the quarter. A 5.5 inch layer of separate phase petroleum hydrocarbons was measured in well MW4 using a bailer. Based on discussions with XTRA OIL Company, removal of the separate phase petroleum hydrocarbons will be initiated by XTRA OIL Company personnel. P&D recommends that a log be maintained of product removed.

P&D recommends that use of absorbent socks in the wells be continued. The socks should be checked periodically and replaced as needed.

Based on the laboratory analytical results of the water samples collected from the monitoring wells, P&D recommends that groundwater monitoring and sampling be continued. In addition, P&D recommends that future monitoring and sampling efforts continue to be coordinated with other sites in the vicinity of the subject site which are presently being monitored and sampled.

DISTRIBUTION

Copies of this report should be sent to Mr. Chuck Headlee at the Regional Water Quality Control Board, San Francisco Bay Region, and to Mr. Scott Seery at the Alameda County Department of Environmental Health. Copies of the report should be accompanied by a transmittal letter signed by the principal executive officer of the XTRA OIL Company.

LIMITATIONS

This report was prepared solely for the use of XTRA OIL Company. The content and conclusions provided by P&D in this assessment are based on information collected during our investigation, which may include, but not be limited to, visual site inspections; interviews with the site owner, regulatory agencies and other pertinent individuals; review of available public documents; subsurface exploration and our professional judgement based on said information at the time of preparation of this document. Any subsurface sample results and observations presented herein are considered to be representative of the area of investigation; however, geological conditions may vary between borings and may not necessarily apply to the general site as a whole. If future subsurface or other conditions are revealed which vary from these findings, the newly-revealed conditions must be evaluated and may invalidate the findings of this report.

This report is issued with the understanding that it is the responsibility of the owner, or his representative, to ensure that the information contained herein is brought to the attention of the appropriate regulatory agencies, where required by law. Additionally, it is the sole responsibility of the owner to properly dispose of any hazardous materials or hazardous wastes left onsite, in accordance with existing laws and regulations.

This report has been prepared in accordance with generally accepted practices using standards of care and diligence normally practiced by recognized consulting firms performing services of a similar nature. P&D is not responsible for the accuracy or completeness of information provided by other individuals or entities which is used in this report. This report presents our professional judgement based upon data and findings identified in this report and interpretation of such data based upon our experience and background, and no warranty, either express or implied, is made. The conclusions presented are based upon the current regulatory climate and may require revision if future regulatory changes occur.


March 24, 2000
Report 0014.R33

5

Should you have any questions, please do not hesitate to contact us at
(510) 658-6916.

Sincerely,


P&D Environmental

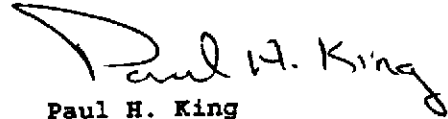

Paul H. King
Hydrogeologist



Don R. Braun
Certified Engineering Geologist
Registration No. : 1310
Expiration Date: 6/30/00

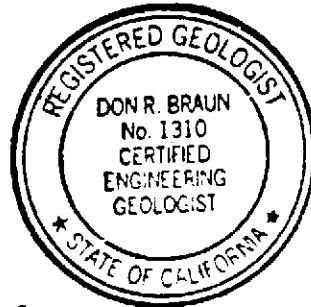

PHK/gmb
0014.R33

Attachments: Tables 1 & 2
Site Location Map (Figure 1)
Site Plan (Figure 2)
Field Parameter Forms
Laboratory Analytical Results
Chain of Custody Documentation

TABLE 1
WELL MONITORING DATA

Well No.	Date Monitored	Top of Casing Elev. (ft.)	Depth to Water (ft.)	Water Table Elev. (ft.)
MW1	3/09/00	177.37*	6.68	170.69
	12/09/99		8.15	169.22
	8/31/99		8.36	169.01
	4/29/99		7.68	169.69
	1/29/99		6.99	170.38
	4/26/98		7.50	169.87
	1/24/98		6.61	170.76
	11/06/97		8.79	168.58
	8/26/97		8.51	168.86
	7/24/97	177.43**	8.71	168.72
	4/25/97		7.98	169.45
	1/20/97		7.12	170.31
	7/26/96		8.39	169.04
	7/09/96		8.16	169.27
	4/23/96		7.47	169.96
	2/07/96		6.09	171.34
	1/29/96		6.17	171.26
	10/26/95		8.45	168.98
	7/28/95		8.27	169.16
	5/02/95		6.96	170.47
	2/23/95		7.72	169.71
	11/18/94		7.14	170.29
	8/22/94		8.67	168.76
	5/19/94		8.05	169.38
	2/28/94		7.44	169.99
	11/24/93		8.74	168.69
	8/30/93		8.78	168.65
	5/18/93		8.12	169.31
	2/23/93		7.34	170.09
	11/13/92	200.00***	9.13	190.87
	5/29/92	175.73	8.59	167.14
	1/14/92		8.57	167.16
	12/23/91		9.65	166.08
11/25/91		9.41	166.32	
10/10/91		9.70	166.03	
9/17/91		9.50	166.23	
8/19/91		9.31	166.42	
MW2	NOT MEASURED (DESTROYED ON FEBRUARY 7, 1996)			
	2/07/96	176.04**	5.70	170.34
	1/29/96		5.16	170.88
	10/26/95		8.21	167.83
	7/28/95		7.99	168.05
	5/02/95		6.79	169.25
	2/23/95		7.51	168.53

NOTES:

- * = Surveyed on August 20, 1997
- ** = Surveyed on March 24, 1993
- *** = Surveyed on December 5, 1992

TABLE 1
WELL MONITORING DATA
(Continued)

Well No.	Date Monitored	Top of Casing Elev. (ft.)	Depth to Water (ft.)	Water Table Elev. (ft.)
MW2	11/18/94		6.92	169.12
	8/22/94		8.59	167.45
	5/19/94		7.70	168.34
	2/28/94		6.99	169.05
	11/24/93		8.47	167.57
	8/30/93		8.64	167.40
	5/18/93		7.73	168.31
	2/23/93		6.39	169.65
	11/13/92	198.61***	8.70	189.91
	5/29/92	175.45	9.31	166.14
	1/14/92		8.97	166.48
	12/23/91		10.39	165.06
	11/25/91		9.81	165.64
	10/10/91		10.39	165.06
	9/17/91		10.23	165.22
	8/19/91		9.60	165.85
	MW3	3/09/00	176.40*	6.88
12/09/99			7.96	168.50
8/31/99			7.95	168.45
4/29/99			7.09	169.31
1/29/99			6.42	169.98
4/26/98			6.85	169.55
1/24/98			5.90	170.50
11/06/97			7.80	168.80
8/26/97			7.67	168.93
7/24/97		176.41**	7.90	168.51
4/25/97			7.12	169.29
1/20/97			6.35	170.06
7/26/96			7.84	169.57
7/09/96			7.61	168.80
4/23/96			6.81	169.60
2/07/96			5.05	170.36
1/29/96			5.77	170.64
10/26/95			7.72	168.69
7/28/95			7.80	168.61
5/02/95			6.50	169.91
2/23/95			7.24	169.17
11/18/94			6.05	170.36
8/22/94			7.65	168.76
5/19/94			7.15	169.26
2/24/94			6.68	169.73
11/24/93			7.55	168.86
8/30/93			7.64	168.77
5/18/93		7.12	169.29	
2/23/93		8.01	168.40	
11/13/92	190.97***	7.86	191.12	

NOTES:

- * = Surveyed on August 20, 1997
- ** = Surveyed on March 24, 1993
- *** = Surveyed on December 5, 1992

TABLE 1
WELL MONITORING DATA
(Continued)

Well No.	Date Monitored	Top of Casing Elev. (ft.)	Depth to Water (ft.)	Water Table Elev. (ft.)
MW3	5/29/92	175.00	8.45	166.55
	1/14/92		8.24	166.55
	12/23/91		9.37	165.63
	11/25/91		9.19	165.81
	10/10/91		9.43	165.57
	9/17/91		9.20	165.80
	8/19/91		8.95	166.05
	MW4		3/09/00	176.35*
12/09/99		8.80	167.55	
8/31/99		8.28	168.07	
4/29/99		7.14	169.21	
1/29/99		6.68	169.67	
4/26/98		6.87	169.48	
1/24/98		6.61	169.74	
11/06/97		9.16	167.19	
8/26/97		8.92	167.43	
8/20/97		7.66 (prior to development)		

NOTES:

* = Surveyed on August 20, 1997

** = Surveyed on March 24, 1993

*** = Surveyed on December 5, 1992

= Indicates free product thickness in feet. The water table elevation has been corrected for the presence of free product by assuming a free product specific gravity of 0.75.

TABLE 2
SUMMARY OF LABORATORY ANALYTICAL RESULTS

Well No.	TPH-D	TPH-G	TPH	Benzene	Toluene	Ethylbenzene	Total Xylenes
Samples Collected on March 9, 2000							
MW1+	7.4	48	ND	5.3	3.1	1.6	8.1
MW2	Not Sampled (Destroyed on February 7, 1996)						
MW3+, @	14	180	24	39	22	2.5	16
MW4+, @	2,100	130	6.9	35	13	2.1	11
EW1	Not Sampled						
Samples Collected on December 9, 1999							
MW1+, @	12	65	ND	9.3	2.9	2.2	8.8
MW2	Not Sampled (Destroyed on February 7, 1996)						
MW3+, @	17	120	16	35	6.7	2.4	12
MW4+, @	9,000	120	8.1	33	6	2.4	12
EW1	Not Sampled						
Samples Collected on August 31, 1999							
MW1+	22	66	0.71	8.7	2.7	2.4	10
MW2	Not Sampled (Destroyed on February 7, 1996)						
MW3+	22	120	4.7	35	3.7	2.4	14
MW4+	9.4	190	4.4	46	30	2.8	15
EW1	Not Sampled						

NOTES:

TPH-G = Total Petroleum Hydrocarbons as Gasoline.

TPH-D = Total Petroleum Hydrocarbons as Diesel.

ND = Not Detected.

@ = Review of the laboratory analytical reports indicates that both the TPH-D and the TPH-G results indicate the presence of a lighter than water immiscible sheen.

+ = Review of the laboratory analytical reports indicates that the TPH-D results consist of both diesel-range and gasoline range compounds.

Results in parts per million (ppm), unless otherwise indicated.

TABLE 2
SUMMARY OF LABORATORY ANALYTICAL RESULTS
(Continued)

Well No.	TPH-D	TPH-G	MTBE	Benzene	Toluene	Ethylbenzene	Total Xylenes
Samples Collected on April 29, 1999							
MW1+	22	48	ND	8.4	2.8	2.0	8.1
MW2	Not Sampled (Destroyed on February 7, 1996)						
MW3+	48	100	2.5	33	8.0	2.1	14
MW4+	9.4	210	3.2	42	35	2.8	15
EW1	Not Sampled						
Samples Collected on January 29, 1999							
MW1+	9.1	47	ND	9.0	2.9	1.9	8.0
MW2	Not Sampled (Destroyed on February 7, 1996)						
MW3+	240	84	1.3	31	2.8	1.8	12
MW4+	7.3	190	2.4	44	40	3.1	17
EW1	Not Sampled						
Samples Collected on April 26, 1998							
MW1++	7.8	60	ND	9.3	5.7	2.1	9.1
MW2	Not Sampled (Destroyed on February 7, 1996)						
MW3+	380	100	9.7	29	7.1	1.8	14
MW4+	13	190	ND	49	37	3.2	18
EW1	Not Sampled						

NOTES:

TPH-G = Total Petroleum Hydrocarbons as Gasoline.

TPH-D = Total Petroleum Hydrocarbons as Diesel.

ND = Not Detected.

+ = Review of the laboratory analytical reports indicates that the TPH-D results consist of both diesel-range and gasoline range compounds.

++ = Review of the laboratory analytical reports indicates that the TPH-D results consist of gasoline range compounds.

Results in parts per million (ppm), unless otherwise indicated.

TABLE 2
SUMMARY OF LABORATORY ANALYTICAL RESULTS
(Continued)

Well No.	TPH-D	TPH-G	MTBE	Benzene	Toluene	Ethyl-benzene	Total Xylenes
Samples Collected on January 24, 1998							
MW1+	24	57	ND	6.9	5.5	2.0	8.7
MW2	Not Sampled (Destroyed on February 7, 1996)						
MW3+	77	97	ND	28	7.1	1.8	11
MW4+	20	200	ND	50	40	3.1	17
EW1	Not Sampled						
Samples Collected on November 6, 1997							
MW1++	17	63	ND	7.4	6.7	2.3	9.9
MW2	Not Sampled (Destroyed on February 7, 1996)						
MW3+	120	140	ND	37	19	2.4	14
MW4+	110	160	ND	48	30	2.8	16
EW1	Not Sampled						
Samples Collected on August 26, 1997							
MW1	Not Sampled						
MW2	Not Sampled (Destroyed on February 7, 1996)						
MW3	Not Sampled						
MW4+	5.5	210	1.7	48	42	3.4	19
EW1	Not Sampled						

NOTES:

TPH-G = Total Petroleum Hydrocarbons as Gasoline.

TPH-D = Total Petroleum Hydrocarbons as Diesel.

+ = Review of the laboratory analytical reports indicates that the TPH-D results consist of both diesel-range and gasoline range compounds.

++ = Review of the laboratory analytical reports indicates that the TPH-D results consist of gasoline range compounds.

Results in parts per million (ppm), unless otherwise indicated.

TABLE 2
SUMMARY OF LABORATORY ANALYTICAL RESULTS
(Continued)

Well No.	TPH-D	TPH-G	MTBE	Benzene	Toluene	Ethylbenzene	Total Xylenes
Samples Collected on July 24, 1997							
MW1++	28	66	1.8	8.6	8.1	2.2	10
MW2	Not Sampled (Destroyed on February 7, 1996)						
MW3++	91	120	1.4	33	17	2.2	12
EW1	Not Sampled						
Samples Collected on April 25, 1997							
MW1+	170	77	ND	7.4	7.9	2.1	9.8
MW2	Not Sampled (Destroyed on February 7, 1996)						
MW3+	760	240	1.6	24	18	4.1	24
EW1	Not Sampled						
Samples Collected on January 21, 1997							
MW1++	57	80	0.25	7.8	8.3	1.9	8.9
MW2	Not Sampled (Destroyed on February 7, 1996)						
MW3++	34	150	1.30	40	14	2.6	12
EW1	Not Sampled						
Samples Collected on July 26, 1996							
MW1++	11	76	ND	11	13	2.4	10
MW2	Not Sampled (Destroyed on February 7, 1996)						
MW3++	24	130	0.89	40	22	2.4	12
EW1	Not Sampled						

NOTES:

TPH-G = Total Petroleum Hydrocarbons as Gasoline.

TPH-D = Total Petroleum Hydrocarbons as Diesel.

ND = Not Detected.

+ = Review of the laboratory analytical reports indicates that the TPH-D results consist of both diesel-range and gasoline range compounds.

++ = Review of the laboratory analytical reports indicates that the TPH-D results consist of gasoline range compounds.

Results in parts per million (ppm), unless otherwise indicated.

TABLE 2
SUMMARY OF LABORATORY ANALYTICAL RESULTS
(Continued)

Well No.	TPH-D	TPH-G	MTBE	Benzene	Toluene	Ethylbenzene	Total Xylenes
Samples Collected on April 23, 1996							
MW1++	5.7	73	ND	8.6	12	2.2	9.8
MW2	Not Sampled (Destroyed on February 7, 1996)						
MW3++	280	170	0.72	34	22	2.2	14
EW1	Not Sampled						
Samples Collected on January 29, 1996							
MW1++	6.6	81	0.25	7.6	13	1.9	8.9
MW2++	4.6	38	0.0071	1.9	5.7	1.1	5.9
MW3++	45	150	0.54	32	21	1.9	12
EW1	Not Sampled						
Samples Collected on October 26, 1995							
MW1++	62	89	ND	7.8	12	2.4	11
MW2	900	74	ND	2.9	5.9	2.0	10
MW3	33	130	0.69	37	21	0.21	11
EW1	Not Sampled.						
Samples Collected on July 28, 1995							
MW1++	2.0	35	NA	3.8	8.7	1.1	6.5
MW2++	2.0	15	NA	1.4	2.3	0.62	3.2
MW3+	1.9	86	NA	28	16	1.3	7.6
EW1	Not Sampled.						

NOTES:

TPH-G = Total Petroleum Hydrocarbons as Gasoline.

TPH-D = Total Petroleum Hydrocarbons as Diesel.

ND = Not Detected.

+ = Review of the laboratory analytical reports indicates that the TPH-D results consist of both diesel-range and gasoline range compounds.

++ = Review of the laboratory analytical reports indicates that the TPH-D results consist of gasoline range compounds.

Results in parts per million (ppm), unless otherwise indicated.

TABLE 2
SUMMARY OF LABORATORY ANALYTICAL RESULTS
(Continued)

Well No.	TPH-D	TPH-G	MTBE	Benzene	Toluene	Ethyl-benzene	Total Xylenes
Samples Collected on May 2, 1995							
MW1++	6.5	86	NA	8.9	14	2.3	11
MW2+	6.6	55	NA	3.3	10	1.8	10
MW3+	9.7	170	NA	43	30	2.5	14
EW1	Not Sampled.						
Samples Collected on February 24, 1995							
MW1	9.1	90	NA	7.5	12	1.5	11
MW2	22	67	NA	4.9	11	1.8	11
MW3	9.2	130	NA	31	19	1.8	10
EW1	Not Sampled.						
Samples Collected on November 18, 1994							
MW1	10	96	NA	9.3	14	2.5	11
MW2	5.0	86	NA	11	17	1.8	12
MW3	23	140	NA	38	22	2.0	11
EW1	Not Sampled.						
Samples Collected on August 22, 1994							
MW1	8.3	100	NA	9.0	11	2.1	9.4
MW2	4.1	91	NA	10	13	1.5	9.0
MW3	5.3	170	NA	35	20	1.8	10
EW1	Not Sampled.						

NOTES:

TPH-G = Total Petroleum Hydrocarbons as Gasoline.

TPH-D = Total Petroleum Hydrocarbons as Diesel.

NA = Not Analyzed.

+ = Review of the laboratory analytical reports indicates that the TPH-D results consist of both diesel-range and gasoline range compounds.

++ = Review of the laboratory analytical reports indicates that the TPH-D results consist of gasoline range compounds.

Results in parts per million (ppm), unless otherwise indicated.

TABLE 2
 SUMMARY OF LABORATORY ANALYTICAL RESULTS
 (Continued)

Well No.	TPH-D	TPH-G	MTBE	Benzene	Toluene	Ethyl-benzene	Total Xylenes
Samples Collected on May 19, 1994							
MW1	30	100	NA	12	14	3.5	17
MW2	5.8	62	NA	9.2	13	1.3	8.4
MW3	30	150	NA	38	25	2.4	14
EW1	Not Sampled.						
Samples Collected on February 28, 1994							
MW1	110	90	NA	11	9.6	2.1	9.9
MW2	13	91	NA	13	16	1.5	9.0
MW3	210	110	NA	36	21	1.9	11
EW1	Not Sampled.						
Samples Collected on November 24, 1993							
MW1	8.2	66	NA	8.3	8.9	2.0	11
MW2	79	12	NA	13	17	2.5	17
MW3	24	160	NA	48	26	2.2	12
EW1	Not Sampled.						
Samples Collected on August 30, 1993							
MW1	9.4	77	NA	6.4	11	2.2	12
MW2	110	110	NA	11	14	1.8	11
MW3	32	130	NA	36	21	1.9	8.2
EW1	Not Sampled.						

NOTES:

TPH-G = Total Petroleum Hydrocarbons as Gasoline.

TPH-D = Total Petroleum Hydrocarbons as Diesel.

NA = Not Analyzed.

Results in parts per million (ppm), unless otherwise indicated.

TABLE 2
SUMMARY OF LABORATORY ANALYTICAL RESULTS
(Continued)

Well No.	TPH-D	TPH-G	MTBE	Benzene	Toluene	Ethyl-benzene	Total Xylenes
Samples Collected on May 18, 1993							
MW1	30	92	NA	4.0	11	2.5	15
MW2	44	67	NA	9.2	12	1.4	9.3
MW3	7.2	130	NA	36	21	2.1	12
EW1	Not Sampled.						
Samples Collected on February 23, 1993							
MW1	14	100	NA	4.5	11	2.1	12
MW2	7.0	76	NA	12	17	1.6	9.6
MW3	8.1	110	NA	31	18	1.9	11
EW1	9.6	66	NA	14	8.5	1.4	9.8
Samples Collected on November 13, 1992							
MW1	4.4	120	NA	5.8	10	2.1	13
MW2	8.2	79	NA	10	13	1.4	8.6
MW3	4.7	140	NA	38	24	2.0	12
EW1	13	62	NA	11	9.2	1.1	9.6
Samples Collected On May 27, 1992							
MW1	11	120	NA	8.8	16	2.3	15
MW2	130	89	NA	18	19	1.7	14
MW3	27	370	NA	91	57	3.0	21

NOTES:

TPH-G = Total Petroleum Hydrocarbons as Gasoline.

TPH-D = Total Petroleum Hydrocarbons as Diesel.

NA = Not Analyzed.

Results in parts per million (ppm), unless otherwise indicated.

TABLE 2
SUMMARY OF LABORATORY ANALYTICAL RESULTS
(Continued)

Well No.	TPH-D	TPH-G	MTBE	Benzene	Toluene	Ethyl-benzene	Total Xylenes
Samples Collected On January 14, 1992							
MW1	19	39	NA	7.3	8.7	1.3	8.9
MW2	1600	59	NA	17	14	1.8	15
MW3	270	130	NA	76	30	3.4	21
Samples Collected On December 23, 1991							
MW1	34	78	NA	9.3	7.3	0.54	13
MW2	700	2100	NA	36	130	79	560
MW3	540	740	NA	30	61	31	180
Samples Collected On November 25, 1991							
MW1	36	170	NA	5.5	5.6	1.6	8.4
MW2	130	230	NA	11	9.7	1.4	9.7
MW3	74	150	NA	65	31	3.4	18
Samples Collected On October 10, 1991							
MW1	19	28	NA	4.1	4.7	1.0	4.8
MW2	360	85	NA	21	25	2.1	14
MW3	39	140	NA	57	31	2.2	14
Samples Collected On September 17, 1991							
MW1	19	39	NA	4.9	4.1	1.2	5.9
MW2	56	74	NA	10	11	1.4	8.1
MW3	140	180	NA	47	25	2.6	15

NOTES:

TPH-G = Total Petroleum Hydrocarbons as Gasoline.

TPH-D = Total Petroleum Hydrocarbons as Diesel.

NA = Not Analyzed.

Results in parts per million (ppm), unless otherwise indicated.

TABLE 2
SUMMARY OF LABORATORY ANALYTICAL RESULTS
(Continued)

Well No.	TPH-D	TPH-G	MTBE	Benzene	Toluene	Ethylbenzene	Total Xylenes
Samples Collected On August 19, 1991							
MW1	47	48	NA	13	8.4	0.99	29
MW2	19	69	NA	26	22	2.1	18
MW3	150	170	NA	82	31	4.4	22
Samples Collected On July 20, 1991							
MW1	49	100	NA	11	14	2.3	17
MW2	100	51	NA	9.9	7.7	1.2	7.5
MW3	270	450	NA	46	29	3.5	21
Samples Collected On June 20, 1991							
MW1	42	76	NA	4.7	7.1	1.5	9.8
MW2	69	87	NA	8.1	8.4	1.1	8.9
MW3	210	920	NA	39	49	13	69
Samples Collected On May 17, 1991							
MW1	26	72	NA	7.7	9.9	ND	11
MW2	33	62	NA	5.9	6.3	1.2	9.0
MW3	70	170	NA	32	22	2.2	18
Samples Collected On April 15, 1991							
MW1	NA	56	NA	6.5	8.5	0.41	9.9
MW2	NA	82	NA	5.3	7.4	1.0	9.4
MW3	NA	110	NA	31	15	0.88	7.4

NOTES:

TPH-G = Total Petroleum Hydrocarbons as Gasoline.

TPH-D = Total Petroleum Hydrocarbons as Diesel.

NA = Not Analyzed.

ND = Not Detected.

Results in parts per million (ppm), unless otherwise indicated.

TABLE 2
SUMMARY OF LABORATORY ANALYTICAL RESULTS
(Continued)

Well No.	TPH-D	TPH-G	MTBE	Benzene	Toluene	Ethylbenzene	Total Xylenes
Samples Collected On March 21, 1991							
MW1	NA	36	NA	4.5	5.7	0.087	7.3
MW2	NA	62	NA	9.3	11	0.35	9.7
MW3	NA	87	NA	30	14	0.69	5.4
Samples Collected On February 15, 1991							
MW1	NA	120	NA	7.4	6.6	ND	13
MW2	NA	200	NA	12	12	1.7	14
MW3	NA	230	NA	44	40	ND	31
Samples Collected On January 14, 1991							
MW1	NA	33	NA	3.9	2.9	0.21	5.3
MW2	NA	78	NA	11	8.7	0.58	8.0
MW3	NA	160	NA	48	25	1.0	16
Samples Collected On September 27, 1990							
MW1	NA	28	NA	3.7	3.5	0.01	6.5
MW2	NA	59	NA	8.4	12	0.88	9.0
MW3	NA	25	NA	7.2	6.4	0.42	3.4
Samples Collected On August 23, 1990							
MW1	NA	40	NA	5.1	4.9	0.35	6.0
MW2	NA	96	NA	8.1	8.4	1.5	8.6
MW3	NA	220	NA	67	46	27	18

NOTES:

TPH-G = Total Petroleum Hydrocarbons as Gasoline.

TPH-D = Total Petroleum Hydrocarbons as Diesel.

ND = Not Detected.

NA = Not Analyzed.

Results in parts per million (ppm), unless otherwise indicated.

TABLE 2
SUMMARY OF LABORATORY ANALYTICAL RESULTS
(Continued)

Well No.	TPH-D	TPH-G	MTBE	Benzene	Toluene	Ethyl-benzene	Total Xylenes
Samples Collected On July 20, 1990							
MW1	44	NA	NA	5.1	4.2	ND	9.1
MW2	86	NA	NA	9.1	14	0.94	13
MW3	88	NA	NA	25.1	21.1	0.61	14.1
Samples Collected On March 19, 1990							
MW1	NA	40	NA	3.7	1.1	ND	3.3
MW2	NA	50	NA	7.7	8.7	0.075	5.6
MW3	NA	210	NA	38	28	1.8	12
Samples Collected On February 20, 1990							
MW1+++	NA	7.6	NA	1.6	ND	ND	1.3
MW2+++	NA	38	NA	7.3	3.1	0.075	6.8
MW3+++	NA	46	NA	20	15	1.8	9.7

NOTES:

TPH-G = Total Petroleum Hydrocarbons as Gasoline.

TPH-D = Total Petroleum Hydrocarbons as Diesel.

ND = Not Detected.

NA = Not Analyzed.

+++ Indicates Organic Lead was not detected.

Results in parts per million (ppm), unless otherwise indicated.


P & D ENVIRONMENTAL

A Division of Paul H. King, Inc.

4020 Panama Court

Oakland, CA 94611

(510) 658-6916

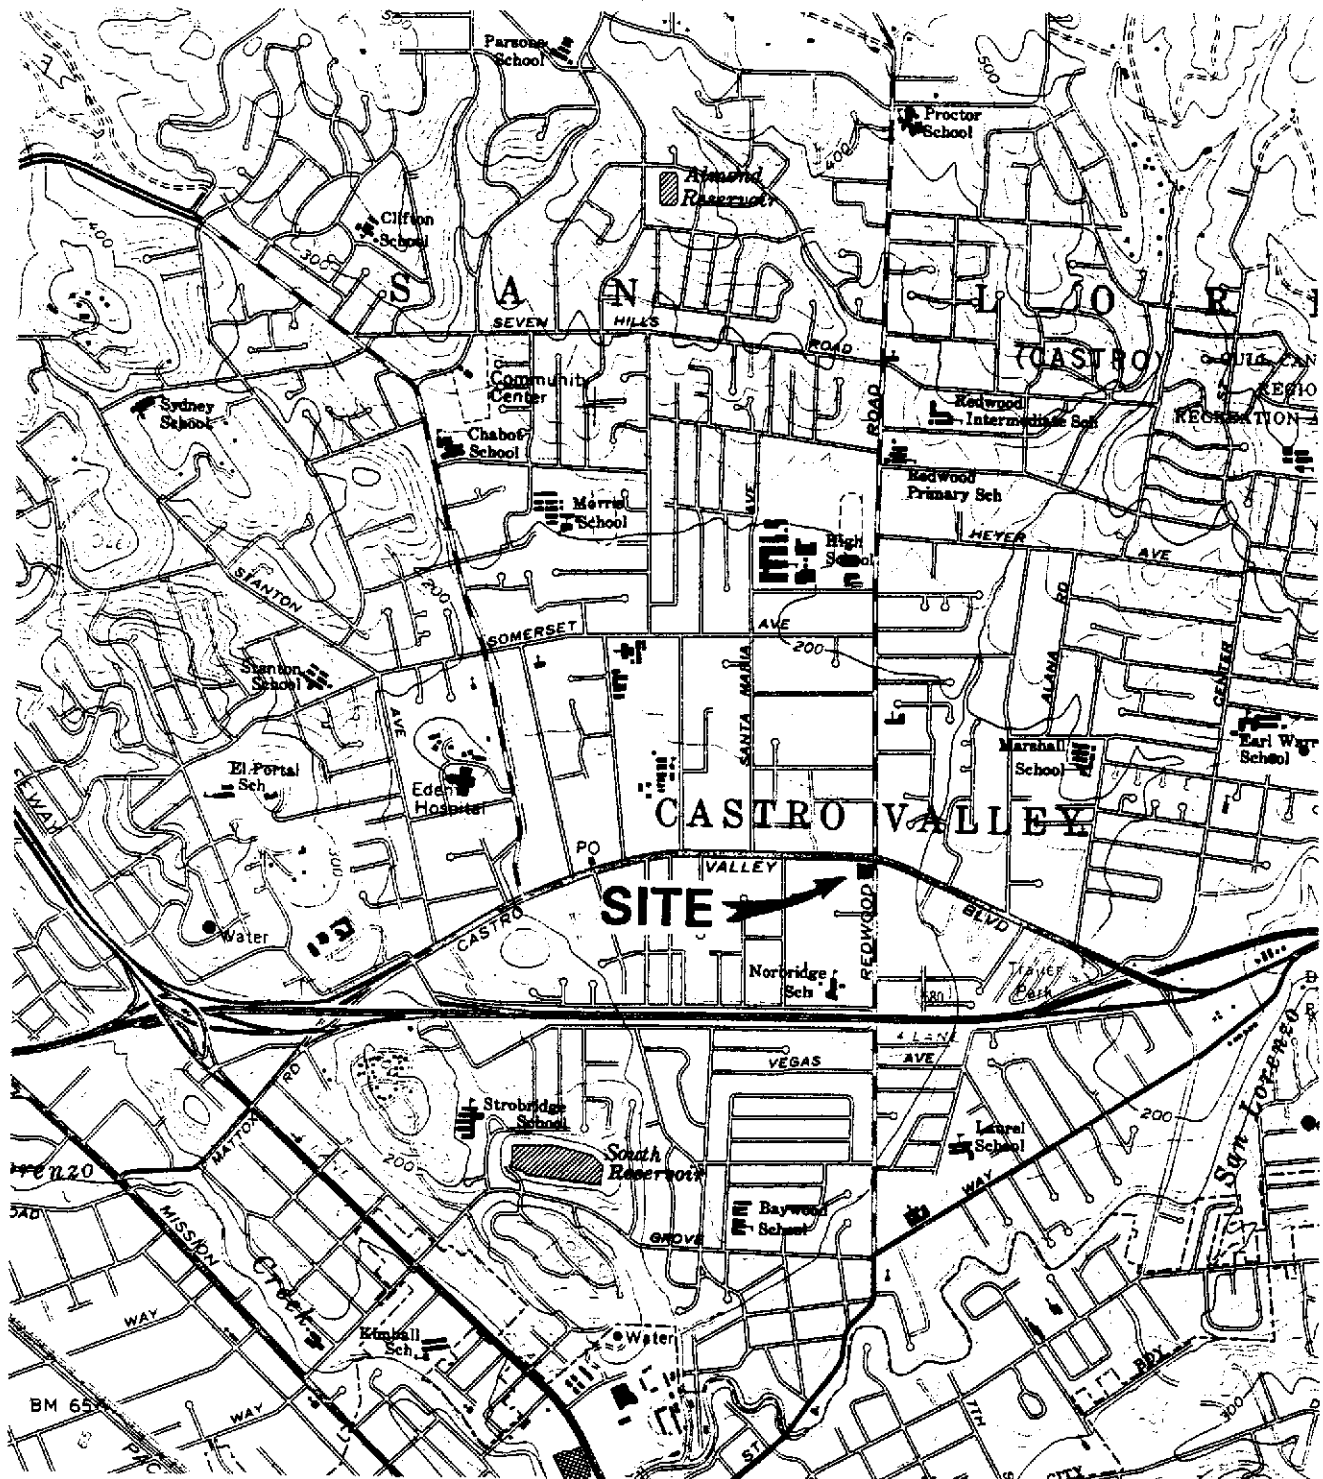

Base Map from:
U.S. Geological Survey
Hayward, Calif.
7.5 Minute Quadrangle
Photorevised 1980

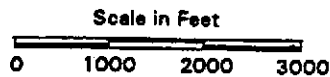


Figure 1
SITE LOCATION MAP
XTRA OIL Company
3495 Castro Valley Blvd.
Alameda, California

P & D ENVIRONMENTAL


A Division of Paul H. King, Inc.

4020 Panama Court

Oakland, CA 94611

(510) 658-6916

CASTRO VALLEY BOULEVARD

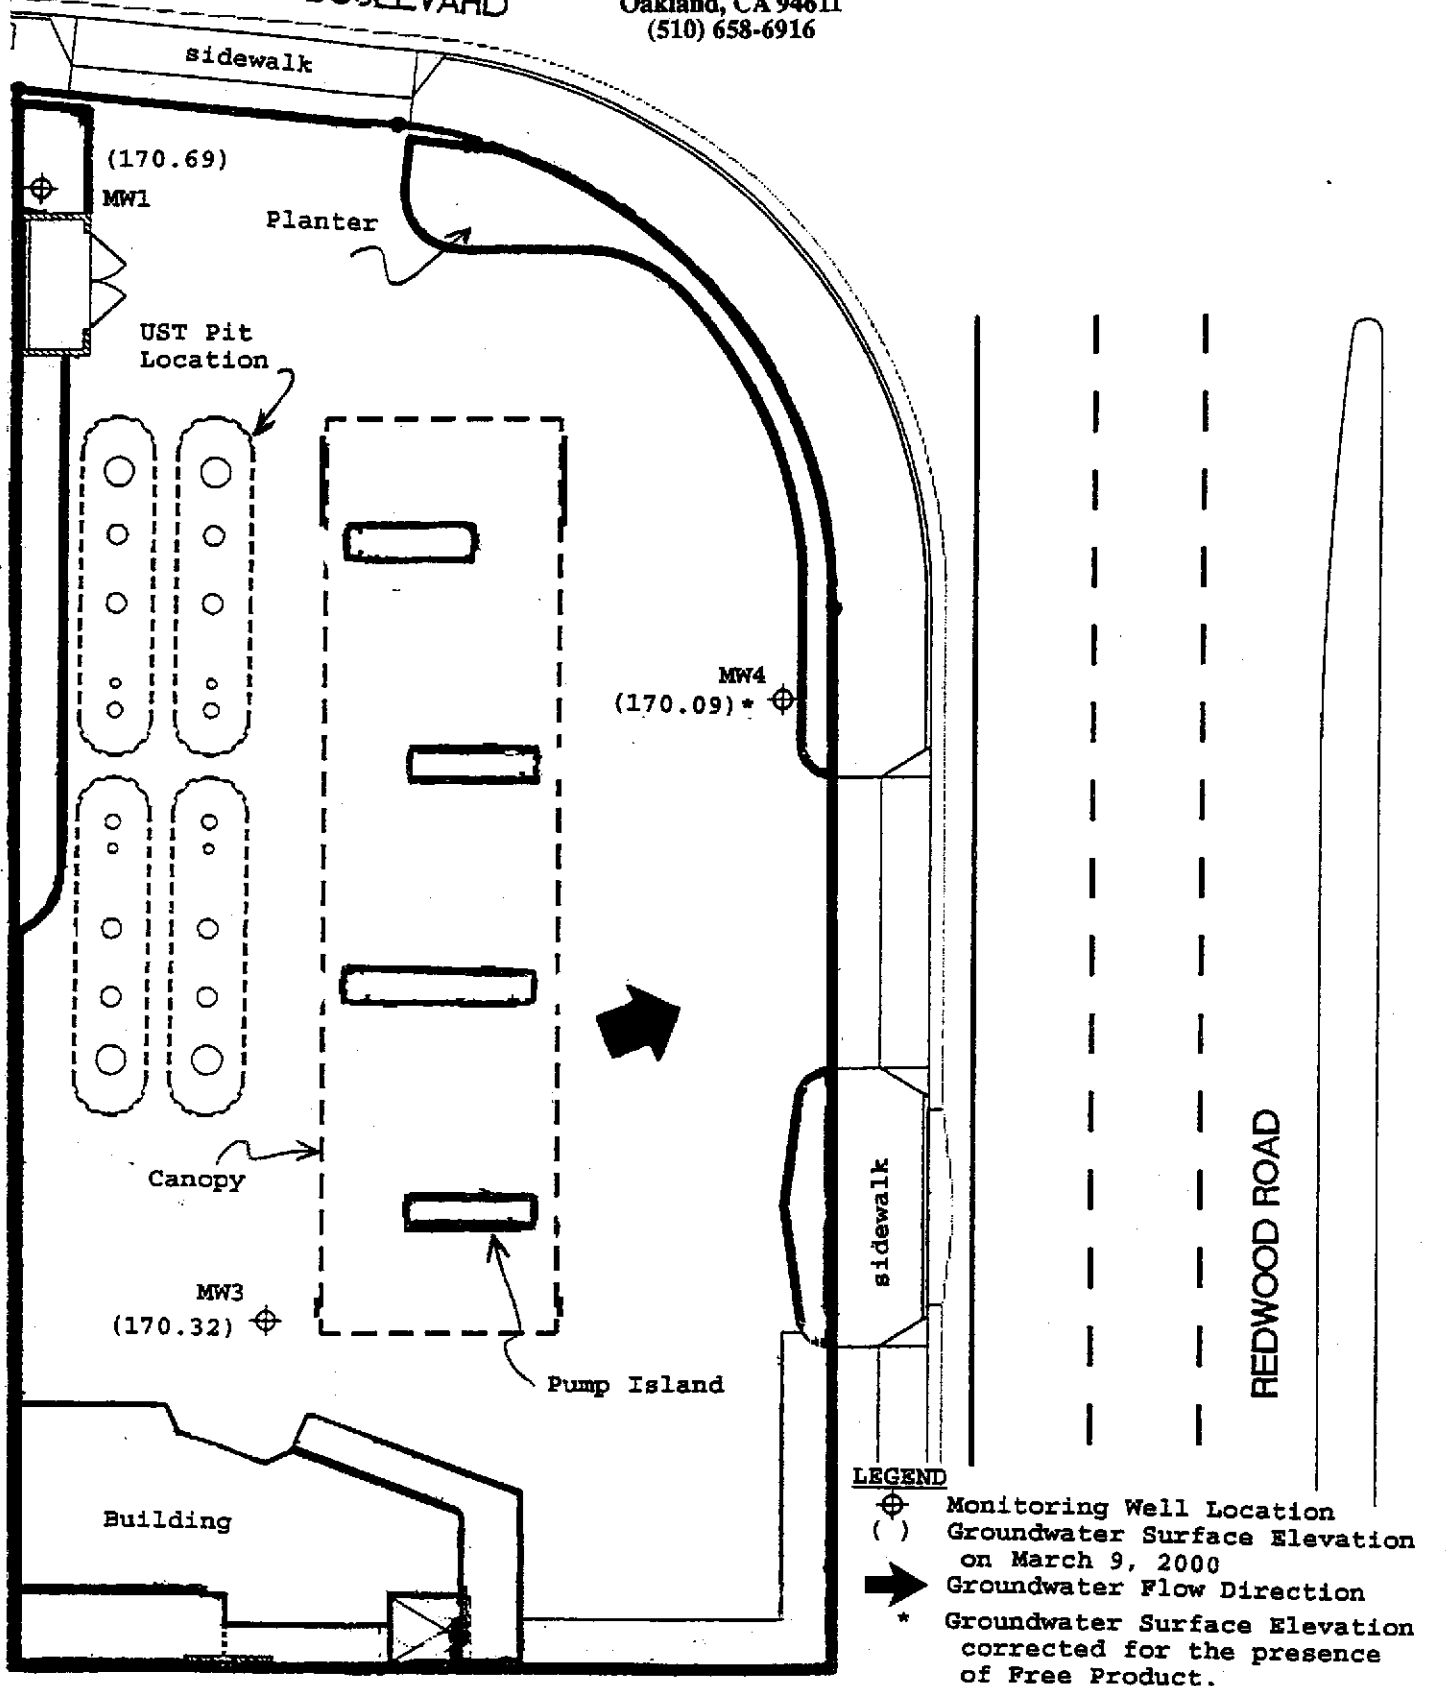

Base Map From
RHL Design Group, Inc.
June, 1997

North

0 20
Scale in Feet

Figure 2
SITE PLAN
XTRA OIL Company
3459 Castro Valley Blvd.
Castro Valley, CA

19249

CHAIN OF CUSTODY RECORD

PAGE 1 OF 1

PROJECT NUMBER: 0014		PROJECT NAME: XTRA OIL - CASTRO VALLEY			NUMBER OF CONTAINERS	ANALYSIS(ES): TPH-9 / BTEX / MTRs TPH-D	PRESERVATIVE	REMARKS
SAMPLED BY: (PRINTED AND SIGNATURE) Greg Brown								
SAMPLE NUMBER	DATE	TIME	TYPE	SAMPLE LOCATION				
MW1	3/9/00		W	MONITORING WELL MW1	4			
MW3	"		"	" " " 3	4	X	ICE NORMAL TURN AROUND	
MW4	"		"	" " " 4	4	X	" " "	
							32715	
							32716	
							32717	
ICE <input checked="" type="checkbox"/> PRESERVATION <input checked="" type="checkbox"/> GOOD CONDITION <input checked="" type="checkbox"/> APPROPRIATE <input checked="" type="checkbox"/> HEAD SPACE ABSENT <input checked="" type="checkbox"/> CONTAINERS <input checked="" type="checkbox"/>					VOLATILE O&G <input checked="" type="checkbox"/> METALS <input type="checkbox"/> OTHER <input type="checkbox"/>			
RELINQUISHED BY: (SIGNATURE) Greg Brown		DATE 3/10/00	TIME 9:15	RECEIVED BY: (SIGNATURE) ERIP		TOTAL NO. OF SAMPLES (SEE SUPPLEMENT) 3	LABORATORY: McCAMPBELL Analytical, Inc.	
RELINQUISHED BY: (SIGNATURE) ERIP		DATE 3/10/00	TIME 10:45 AM	RECEIVED BY: (SIGNATURE) Sina Abutor		TOTAL NO. OF CONTAINERS (SEE SUPPLEMENT) 12	LABORATORY CONTACT: 500 HAMILTON	
RELINQUISHED BY: (SIGNATURE)		DATE	TIME	RECEIVED FOR LABORATORY BY: (SIGNATURE)		LABORATORY PHONE NUMBER: (925) 798-1620		
					SAMPLE ANALYSIS REQUEST SHEET ATTACHED: () YES (X) NO			
REMARKS:								

(+) (+) (+)