

Ultramar

Ultramar, Inc.
P.O. Box 466
525 W. Third Street
Hanford, CA 93232-0466
(209) 582-0241

ENVIRONMENTAL
DEVELOPMENT

80 JAN 16 AM 0:50

866
5510 3579

Telecopy: 209-585-5685 Credit
209-583-3330 Administrative
209-583-3302 Information Services
209-583-3358 Accounting

January 8, 1998

Mr. Scott Seery
Alameda County Health Agency
Department of Environmental Health
80 Swan Way, Room 350
Oakland, CA 94621

SUBJECT: FORMER BEACON STATION NO. 574, 22315 REDWOOD ROAD, CASTRO VALLEY, CALIFORNIA

Dear Mr. Seery:

Enclosed is a copy of the Fourth Quarter 1997 Groundwater Monitoring Report for the above-referenced Ultramar facility prepared by El Dorado Environmental Inc. Also included with the report is a copy of the Quarterly Status Report describing the work performed this quarter and the work anticipated to be conducted in the next quarter.

Please do not hesitate to call if you have any questions about this project at (209) 583-3271.

Sincerely,

ULTRAMAR INC.



Kenneth R. Earnest
Senior Project Manager
Marketing Environmental Department

Enclosure: Fourth Quarter 1997 Groundwater Monitoring Report

cc w/encl.: Mr. Rich Hiatt, CRWQCB-San Francisco Bay Region



A Member of the Ultramar Group of Companies

BEACON
#1 Quality and Service

El Dorado Environmental, Inc.

2221 Goldorado Trail, El Dorado, California 95623

ENVIRONMENTAL
PROJECTS
58 JAN 13 AM FAX

(916) 626-3898
(916) 626-3899

January 8, 1998

Mr. Kenneth Earnest
Senior Project Manager
Ultramar Inc.
525 West Third Street
Hanford, California 93230

Subject: **Fourth Quarter 1997 Ground Water Monitoring Report
Former Beacon Station #574
22315 Redwood Road, Castro Valley, California**

Dear Mr. Earnest:

El Dorado Environmental, Inc. (EDE) has prepared this report to document the results of quarterly ground water monitoring conducted on December 1, 1997 at the subject site (Figure 1). The monitoring, conducted by Doulos Environmental (Doulos), included measurements of depth to ground water, subjective analysis for the presence or absence of free product, ground water purging and collection of ground water samples. Doulos reports that all field activities were conducted in accordance with the Ultramar Field Procedures described in Attachment A.

GROUND WATER ELEVATIONS

Prior to purging, Doulos collected depth to ground water measurements. Copies of Doulos' field data sheets are contained in Attachment B. Ground water elevation data collected since March 1992 are summarized in Table 1. Historical ground water elevation data are contained in Attachment C. On the basis of the current measurements, ground water flows toward the southwest (Figure 2) at a gradient of 0.01 foot per foot. Ground water elevations increased an average of 3.21 feet compared to the last monitoring event.

GROUND WATER SAMPLING AND ANALYSES

Ground water samples were collected from three monitoring wells (by agreement with Alameda County, ground water samples were not collected from monitoring wells MW-1, MW-2, MW-3, MW-4, and MW-8). All samples were analyzed for concentrations of:

- TPH, as gasoline, by modified EPA Method 8015.
- BTEX by EPA Method 602.
- MTBE by EPA Method 602.

Analytical results collected since March 1992 are summarized in Table 2. Historical analytical data are contained in Attachment D. Figure 3 illustrates the inferred distribution of dissolved benzene in ground water based on the current data. The laboratory report and chain-of-custody form for the current sampling event are included in Attachment E. Benzene was not present at detectable concentrations in ground water samples collected from monitoring wells MW-5, MW-6, and MW-7.

A copy of this quarterly monitoring report should be forwarded to:

Mr. Scott Seery
Senior Hazardous Materials Specialist
Alameda County Health Agency
Division of Hazardous Materials
Department of Environmental Health
80 Swan Way, Room 350
Oakland, California 94621


Mr. Rich Hiatt
California Regional Water Quality Control Board
San Francisco Bay Region
2101 Webster Street, Suite 500
Oakland, California 94612

The interpretations and/or conclusions that may be contained within this report represent our professional opinions. These opinions are based on currently available information. Other than this, no warranty is implied or intended. This report has been prepared solely for the use of Ultramar Inc. Any reliance on this report by third parties will be at such parties' sole risk.

If you have any questions or comments, please contact us at (916) 626-3898.

Regards,


EL DORADO ENVIRONMENTAL, INC.

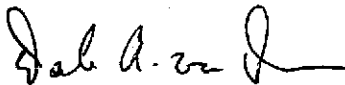

Dale A. van Dam, R.G.
Hydrogeologist

DAvD/davd

Attachments

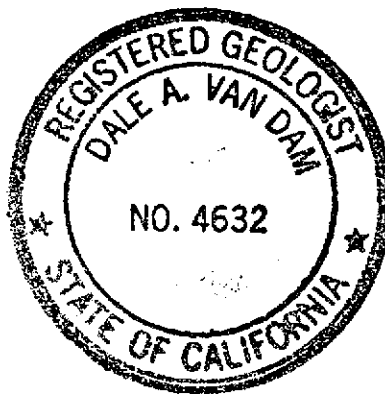

FIGURES:

FIGURE 1 SITE LOCATION MAP

FIGURE 2 GROUND WATER CONTOUR MAP
DECEMBER 1, 1997

FIGURE 3 DISSOLVED BENZENE DISTRIBUTION MAP
DECEMBER 1, 1997

TABLES:

TABLE 1 GROUND WATER ELEVATION DATA

TABLE 2 GROUND WATER ANALYTICAL RESULTS

ATTACHMENTS:


A ULTRAMAR FIELD PROCEDURES

B DOULOS ENVIRONMENTAL
FIELD DATA SHEETS

C HISTORICAL GROUND WATER ELEVATION DATA


D HISTORICAL GROUND WATER ANALYTICAL DATA

E LABORATORY REPORT AND
CHAIN-OF-CUSTODY FORM

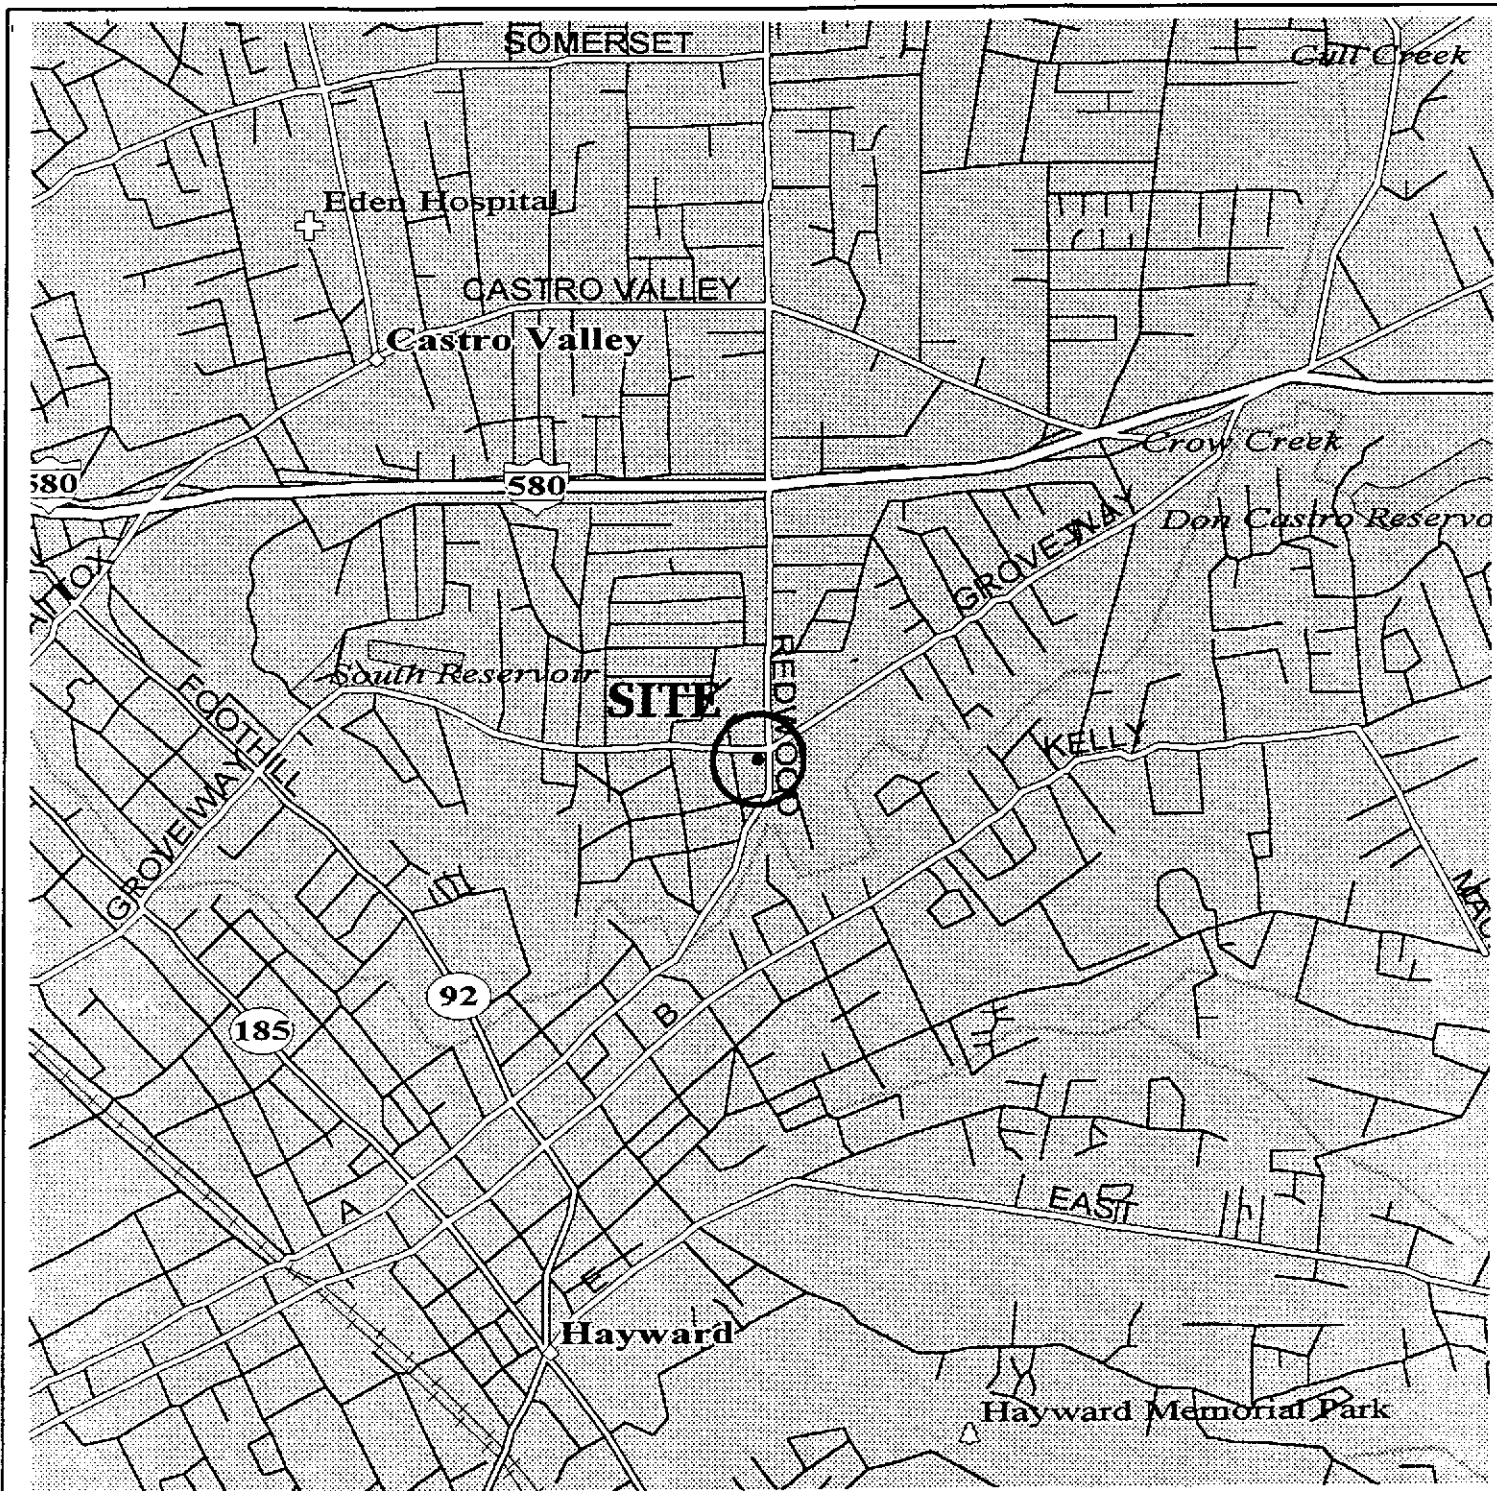

SOURCE: STREET ATLAS U.S.A., DELORME MAPPING, 1994

SITE LOCATION MAP		FIGURE 1
BEACON STATION #574 22315 REDWOOD ROAD CASTRO VALLEY, CALIFORNIA		PROJECT NUMBER: U065.01
EL DORADO ENVIRONMENTAL, INC.		DRAWN BY: D.A.V.D.
		CHECKED BY: D.V.D.

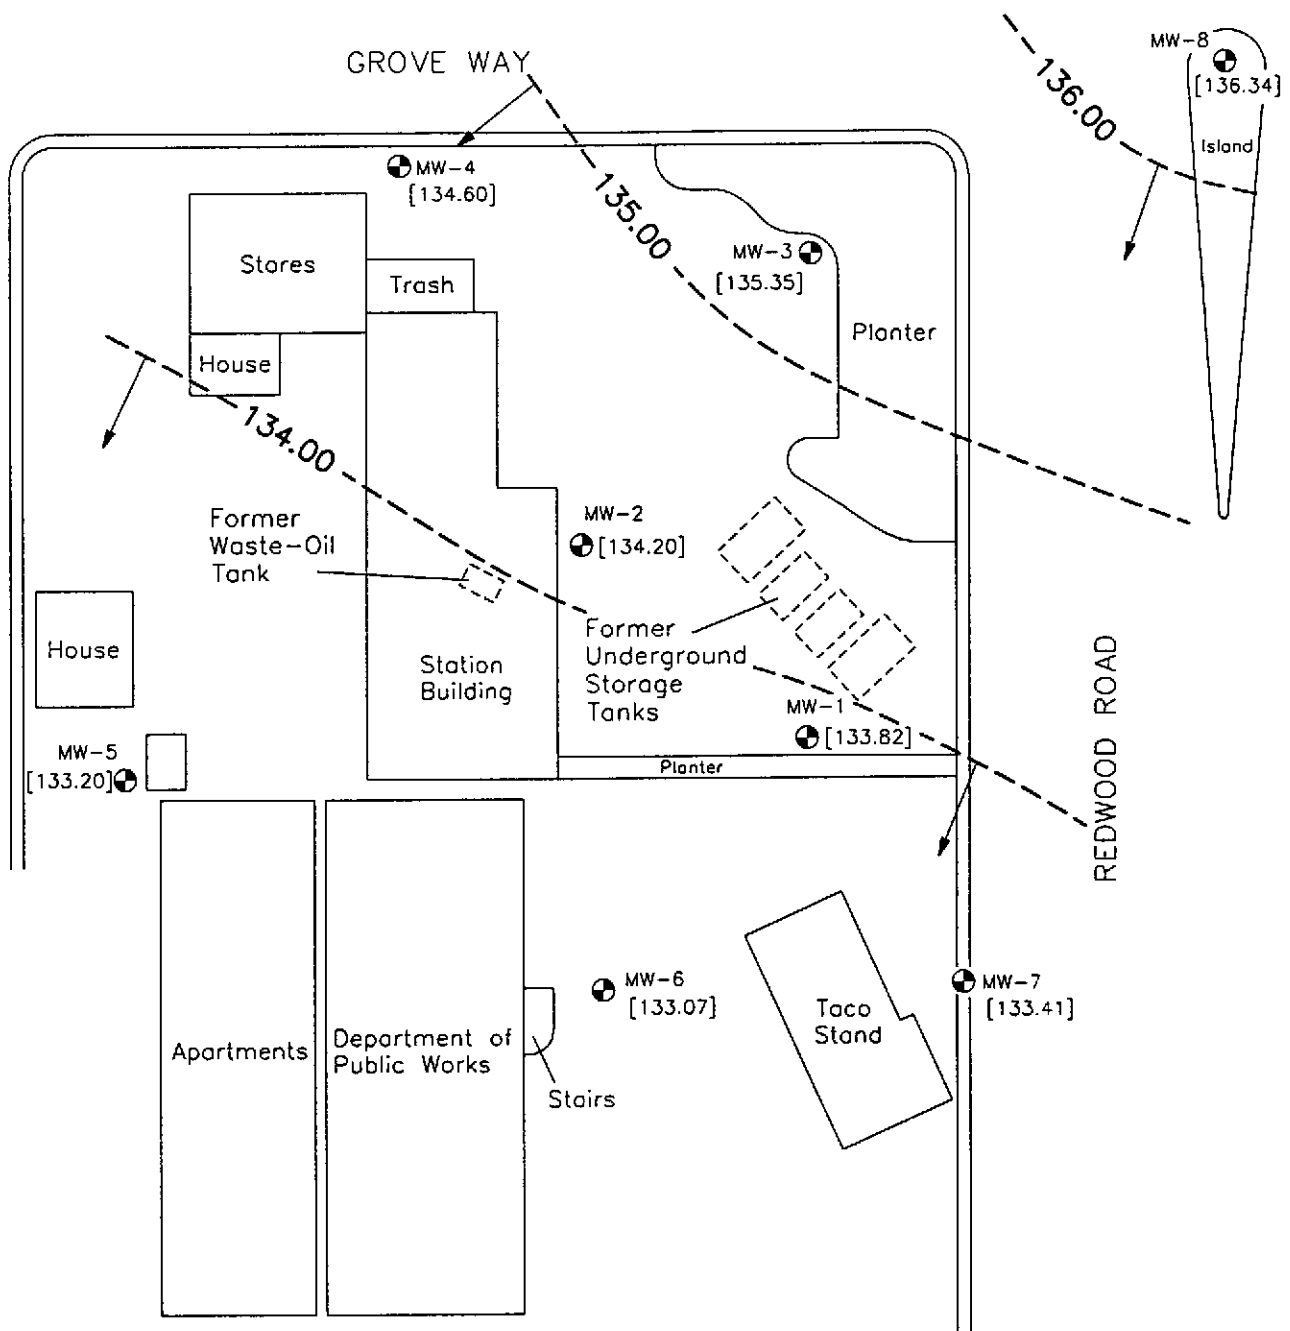

EXPLANATION

MW-8 ● Monitoring Well Location

[136.34] Elevation of Ground Water Measured in Feet; Datum is Mean Sea Level

Line of Equal Elevation of Ground Water Measured in Feet; Datum is Mean Sea Level



Inferred Direction of Ground Water Flow



SOURCE: FIGURE MODIFIED FROM DRAWING PROVIDED BY FUGRO WEST, INC.

GROUND WATER CONTOUR MAP, SEPTEMBER 29, 1997		FIGURE 2
BEACON STATION #574 22315 REDWOOD ROAD CASTRO VALLEY, CALIFORNIA		PROJECT NUMBER: U065.01
EL DORADO ENVIRONMENTAL, INC.		DRAWN BY: D.A.
		CHECKED BY: D.V.

GROVE WAY

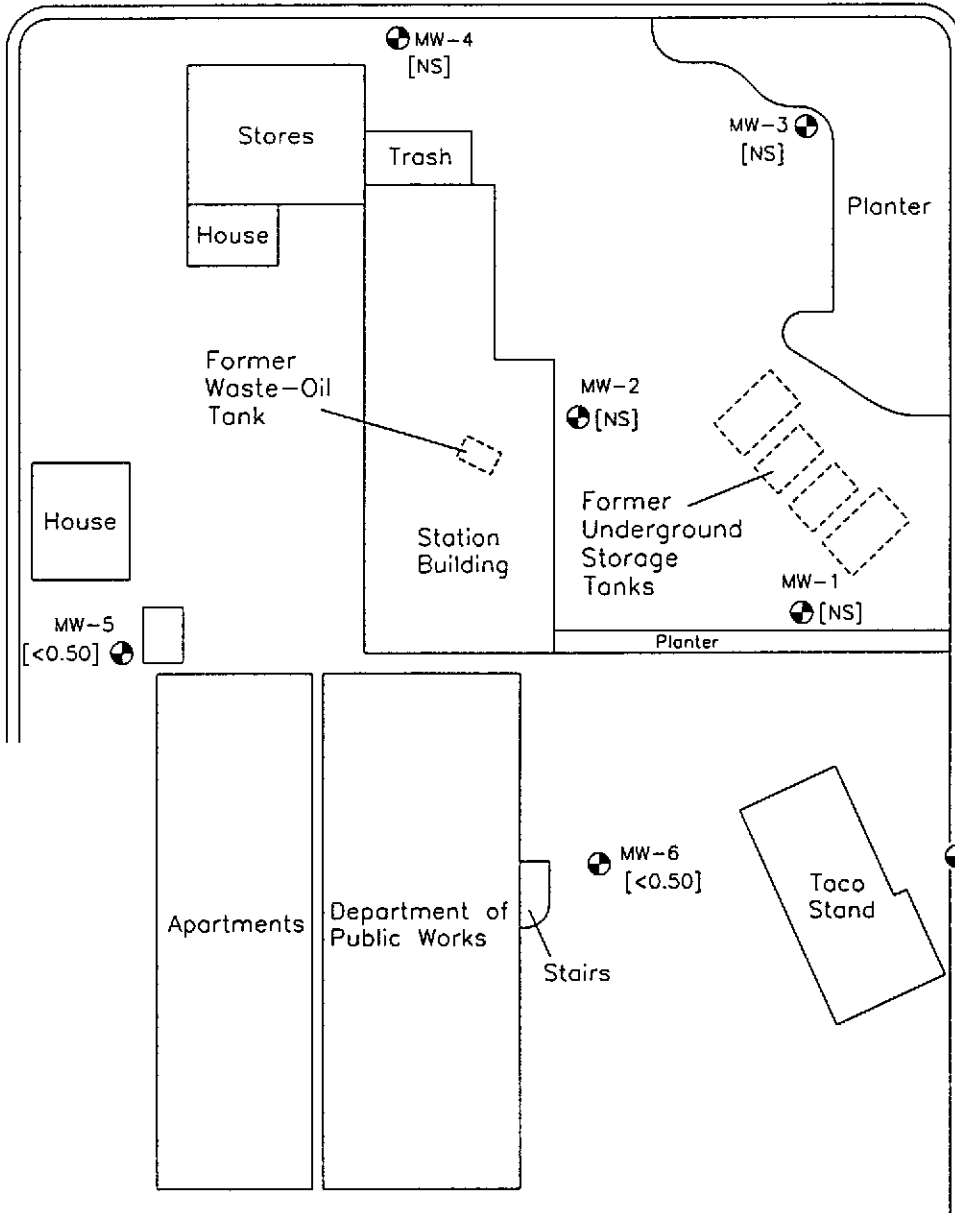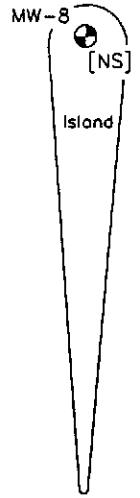

REDWOOD ROAD

EXPLANATION

- MW-8 Monitoring Well Location
- [<0.50] Concentration of Benzene in Ground Water;
Concentration in Micrograms per Liter
- [NS] Well Not Sampled



DISSOLVED BENZENE DISTRIBUTION MAP, DECEMBER 1, 1997

FIGURE 3

BEACON STATION #574
22315 REDWOOD ROAD
CASTRO VALLEY, CALIFORNIA

PROJECT NUMBER:
U065.01

DRAWN BY:
D.A.

SOURCE: FIGURE MODIFIED FROM DRAWING PROVIDED BY FUGRO WEST, INC.

EL DORADO ENVIRONMENTAL, INC.

CHECKED BY:
D.A.

TABLE 1
GROUND WATER ELEVATION DATA
BEACON STATION #574
22315 REDWOOD ROAD, CASTRO VALLEY, CALIFORNIA
(Measurements in feet)

Monitoring Well	Date	Reference Elevation (top of casing) ¹	Depth to Ground Water ¹	Ground Water Elevation ²	Well Depth	Comments
MW-1	03/27/92	156.55	22.43	134.12	---	
	06/04/92		23.40	133.15	---	
	09/23/92		24.07	132.48	---	
	11/12/92		24.16	132.39	29.33	
	02/02/93		21.87	134.68	29.80	
	05/07/93		22.58	133.97	29.84	
	05/18/93		22.66	133.89	---	
	08/11/93		23.41	133.14	29.81	
	11/05/93		24.09	132.46	29.81	
	03/01/94		22.76	133.79	29.85	
	06/02/94		23.24	133.31	29.85	
	09/09/94		23.93	132.62	29.86	
	12/20/94		22.94	133.61	29.85	
	03/08/95		22.20	134.35	29.71	
	06/14/95		22.65	133.90	29.70	
	09/26/95		23.44	133.11	29.71	
	12/27/95		23.04	133.51	29.72	
	03/26/96		21.39	135.16	29.71	
	06/05/96		22.43	134.12	29.73	
	09/16/96		24.42	132.13	29.74	
12/02/96	23.14	133.41	29.75			
03/10/97	22.30	134.25	29.76			
06/12/97	22.97	133.58	29.76			
09/29/97	23.35	133.20	29.78			
12/01/97	22.73	133.82	29.79			
MW-2	03/27/92	155.17	20.82	134.35	---	
	06/04/92		21.81	133.36	---	
	09/23/92		22.45	132.72	---	
	11/12/92		22.60	132.57	29.71	
	02/02/93		20.28	134.89	29.73	
	05/07/93		20.97	134.20	29.73	
	05/18/93		21.06	134.11	---	
	08/11/93		21.85	133.32	29.70	
	11/05/93		22.32	132.85	29.70	
	03/01/94		21.19	133.98	29.68	
	06/02/94		21.59	133.58	29.69	
	09/09/94		22.33	132.84	29.66	
	12/20/94		21.37	133.80	29.65	
	03/08/95		20.60	134.57	29.52	
	06/14/95		21.04	134.13	29.54	
	09/26/95		21.84	133.33	29.53	
	12/27/95		21.44	133.73	29.56	
	03/26/96		19.81	135.36	29.56	
	06/05/96		20.83	134.34	29.59	
	09/16/96		21.93	133.24	29.58	
12/02/96	21.54	133.63	29.58			
03/10/97	20.71	134.46	29.58			
06/12/97	21.41	133.76	29.52			
09/29/97	21.26	133.91	29.51			
12/01/97	20.97	134.20	29.50			

NOTES: 1 = Measurement and reference elevation taken from notch/mark on top north side of well casing.
2 = Elevation referenced to mean sea level.
Well Depth = Measurement from top of casing to bottom of well.
--- = Not measured.

TABLE 1
GROUND WATER ELEVATION DATA
BEACON STATION #574
22315 REDWOOD ROAD, CASTRO VALLEY, CALIFORNIA
(Measurements in feet)

Monitoring Well	Date	Reference Elevation (top of casing) ¹	Depth to Ground Water ¹	Ground Water Elevation ²	Well Depth	Comments
MW-3	03/27/92	157.13	21.46	135.67	---	
	06/04/92		22.34	134.79	---	
	09/23/92		22.84	134.29	---	
	11/12/92		23.04	134.09	29.55	
	02/02/93		21.03	136.10	29.45	
	05/07/93		21.59	135.54	29.53	
	05/18/93		21.73	135.40	---	
	08/11/93		22.31	134.82	29.41	
	11/05/93		22.85	134.28	29.41	
	03/01/94		21.97	135.16	29.55	
	06/02/94		22.29	134.84	29.56	
	09/09/94		22.91	134.22	29.56	
	12/20/94		22.11	135.02	29.54	
	03/08/95		21.40	135.73	29.38	
	06/14/95		21.80	135.33	29.36	
	09/26/95		22.38	134.75	29.37	
	12/27/95		22.07	135.06	29.37	
	03/26/96		20.73	136.40	29.38	
	06/05/96		21.54	135.59	29.40	
	09/16/96		22.37	134.76	29.43	
12/02/96	22.35	134.78	29.45			
03/10/97	21.44	135.69	29.47			
06/12/97	21.97	135.16	29.45			
09/29/97	22.30	134.83	29.45			
12/01/97	21.78	135.35	29.46			
MW-4	05/18/93	151.96	17.55	134.41	---	
	08/11/93		17.50	134.46	28.43	
	11/05/93		15.84	136.12	28.43	
	03/01/94		17.35	134.61	28.11	
	06/02/94		17.68	134.28	28.12	
	09/09/94		18.19	133.77	28.13	
	12/20/94		17.52	134.44	28.10	
	03/08/95		16.82	135.14	27.97	
	06/14/95		17.22	134.74	27.97	
	09/26/95		17.79	134.17	27.91	
	12/27/95		17.47	134.49	27.89	
	03/26/96		16.32	135.64	27.89	
	06/05/96		17.10	134.86	27.88	
	09/16/96		17.85	134.11	27.89	
	12/02/96		17.59	134.37	27.88	
	03/10/97		16.79	135.17	27.89	
	06/12/97		17.49	134.47	27.90	
09/29/97	18.33	133.63	27.91			
12/01/97	17.36	134.60	27.90			

NOTES: 1 = Measurement and reference elevation taken from notch/mark on top north side of well casing.
2 = Elevation referenced to mean sea level.
Well Depth = Measurement from top of casing to bottom of well.
--- = Not measured.

TABLE 1
GROUND WATER ELEVATION DATA
BEACON STATION #574
22315 REDWOOD ROAD, CASTRO VALLEY, CALIFORNIA
(Measurements in feet)

Monitoring Well	Date	Reference Elevation (top of casing) ¹	Depth to Ground Water ¹	Ground Water Elevation ²	Well Depth	Comments
MW-5	05/18/93	148.68	15.72	132.96	---	
	08/11/93		16.42	132.26	25.43	
	11/05/93		16.92	131.76	25.43	
	03/01/94		15.54	133.14	25.00	
	06/02/94		16.19	132.49	25.00	
	09/09/94		16.87	131.81	25.00	
	12/20/94		15.84	132.84	25.01	
	03/08/95		15.11	133.57	24.85	
	06/14/95		15.69	132.99	24.86	
	09/26/95		16.46	132.22	24.81	
	12/27/95		15.91	132.77	24.80	
	03/26/96		14.31	134.37	24.81	
	06/05/96		15.43	133.25	24.75	
	09/16/96		16.52	132.16	24.74	
	12/02/96		16.05	132.63	24.76	
	03/10/97		14.80	133.88	24.74	
	06/12/97		15.95	132.78	24.75	
09/29/97	16.33	132.35	24.76			
12/01/97	15.48	133.20	24.78			
MW-6	05/18/93	153.96	20.80	133.16	---	
	08/11/93		21.64	132.32	31.15	
	11/05/93		22.11	131.85	31.15	
	03/01/94		20.80	133.16	29.96	
	06/02/94		21.37	132.59	29.98	
	09/09/94		22.05	131.91	29.96	
	12/20/94		21.06	132.90	29.89	
	03/08/95		20.29	133.67	29.67	
	06/14/95		20.81	133.15	29.65	
	09/26/95		21.62	132.34	29.66	
	12/27/95		21.12	132.84	29.63	
	03/26/96		19.50	134.46	29.60	
	06/05/96		20.56	133.40	29.63	
	09/16/96		21.70	132.26	29.65	
	12/02/96		21.25	132.71	29.66	
	03/10/97		20.16	133.80	29.64	
	06/12/97		21.16	132.80	29.62	
09/29/97	21.51	132.45	29.62			
12/01/97	20.89	133.07	29.61			

NOTES: 1 = Measurement and reference elevation taken from notch/mark on top north side of well casing.
2 = Elevation referenced to mean sea level.
Well Depth = Measurement from top of casing to bottom of well.
— = Not measured.

TABLE 1
GROUND WATER ELEVATION DATA
BEACON STATION #574
22315 REDWOOD ROAD, CASTRO VALLEY, CALIFORNIA
(Measurements in feet)

Monitoring Well	Date	Reference Elevation (top of casing) ¹	Depth to Ground Water ¹	Ground Water Elevation ²	Well Depth	Comments
MW-7	05/18/93	156.09	22.64	133.45	—	
	08/11/93		23.25	132.84	30.75	
	11/05/93		23.93	132.16	30.75	
	03/01/94		22.72	133.37	30.11	
	06/02/94		23.22	132.87	30.12	
	09/09/94		23.90	132.19	30.12	
	12/20/94		22.98	133.11	30.10	
	03/08/95		22.14	133.95	29.91	
	06/14/95		22.61	133.48	29.91	
	09/26/95		23.43	132.66	29.90	
	12/27/95		23.01	133.08	29.90	
	03/26/96		21.32	134.77	29.87	
	06/05/96		22.37	133.72	29.91	
	09/16/96		23.51	132.58	29.90	
	12/02/96		23.08	133.01	29.91	
	03/10/97		21.94	134.15	29.90	
	06/12/97		22.96	133.13	29.88	
09/29/97	23.35	132.74	29.87			
12/01/97	22.68	133.41	29.88			
MW-8	05/18/93	158.04	21.55	136.49	—	
	08/11/93		22.43	135.61	34.82	
	11/05/93		23.00	135.04	34.82	
	03/01/94		22.05	135.99	34.04	
	06/02/94		22.29	135.75	34.04	
	09/09/94		22.99	135.05	34.04	
	12/20/94		22.14	135.90	33.98	
	03/08/95		21.25	136.79	34.48	
	06/14/95		21.70	136.34	34.49	
	09/26/95		22.29	135.75	34.40	
	12/27/95		21.96	136.08	34.43	
	03/26/96		20.48	137.56	34.42	
	06/05/96		21.50	136.54	34.41	
	09/16/96		22.38	135.66	34.43	
	12/02/96		22.39	135.65	34.42	
	03/10/97		20.89	137.16	34.43	
	06/12/97		21.80	136.24	34.42	
09/29/97	22.81	135.23	34.40			
12/01/97	21.70	136.34	34.41			

NOTES: 1 = Measurement and reference elevation taken from notch/mark on top north side of well casing.
2 = Elevation referenced to mean sea level.
Well Depth = Measurement from top of casing to bottom of well.
— = Not measured.

TABLE 2
GROUND WATER ANALYTICAL RESULTS
BEACON STATION #574
22315 REDWOOD ROAD, CASTRO VALLEY, CALIFORNIA
(All results in micrograms per Liter)

Monitoring Well	Date Collected	Total Petroleum Hydrocarbons			Aromatic Volatile Organics				
		Gasoline	Diesel	Motor Oil	MTBE ¹	Benzene	Toluene	Ethylbenzene	Total Xylenes
MW-1	03/27/92	5,600	<50	<50		760	900	230	1,100
	06/04/92	2,600	<800	NA		270	57	230	440
	09/23/92	3,400	NA	NA		480	430	110	550
	11/12/92	2,700	NA	NA		5.8	<5.0	140	340
	02/02/93	8,500	NA	NA		760	770	250	1,200
	05/07/93	7,700	NA	NA		970	630	280	1,500
	08/11/93	11,000	NA	NA		1,400	1,000	260	1,600
	11/05/93	36,000	NA	NA		6,200	4,700	1,400	7,100
	03/01/94	3,800	NA	NA		580	490	110	620
	06/02/94	8,900	NA	NA		1,900	1,200	420	2,100
	09/09/94	4,300	NA	NA		740	290	200	630
	12/20/94	3,900	NA	NA		550	260	150	510
	03/08/95	8,100	NA	NA		1,100	540	250	1,100
	06/14/95	NS	NS	NS		NS	NS	NS	NS
	09/26/95	8,600	NA	NA		2,100	550	420	1,300
	12/27/95	NS	NS	NS		NS	NS	NS	NS
	03/26/96	21,000	NA	NA		7,000	2,700	590	7,000
	06/05/96	NS	NS	NS		NS	NS	NS	NS
	09/16/96	13,000	NA	NA	1,400	3,200	770	470	2,900
	12/02/96	NS	NS	NS	NS	NS	NS	NS	NS
03/10/97	30,000	NA	NA	1,100	7,300	1,900	850	7,100	
06/12/97	NS	NS	NS	NS	NS	NS	NS	NS	
09/29/97	25,000	NA	NA	840	5,500	920	920	4,000	
12/01/97	NS	NS	NS	NS	NS	NS	NS	NS	
MW-2	03/27/92	18,000	<50	<50		2,400	2,300	870	3,300
	06/04/92	14,000	<5,000	NA		1,900	1,700	580	2,300
	09/23/92	22,000	NA	NA		2,100	1,500	760	2,900
	11/12/92	29,000	NA	NA		2,400	860	540	3,500
	02/02/93	24,000	NA	NA		2,700	1,900	590	2,600
	05/07/93	19,000	NA	NA		1,800	1,300	460	2,600
	08/11/93	23,000	NA	NA		2,300	1,500	550	2,300
	11/05/93	30,000	NA	NA		3,100	2,900	860	3,700
	03/01/94	13,000	NA	NA		1,500	490	350	1,000
	06/02/94	12,000	NA	NA		2,000	790	460	1,300
	09/09/94	13,000	NA	NA		1,800	660	440	1,000
	12/20/94	16,000	NA	NA		2,300	1,000	650	1,900
	03/08/95	16,000	NA	NA		2,200	1,000	550	2,100
	06/14/95	NS	NS	NS		NS	NS	NS	NS
	09/26/95	18,000	NA	NA		2,500	1,000	770	2,700
	12/27/95	NS	NS	NS		NS	NS	NS	NS
	03/26/96	33,000	NA	NA		4,200	2,600	1,000	5,000
	06/05/96	NS	NS	NS		NS	NS	NS	NS
	09/16/96	19,000	NA	NA	940	2,600	490	560	2,000
	12/02/96	NS	NS	NS	NS	NS	NS	NS	NS
03/10/97	23,000	NA	NA	1,400	3,700	870	650	3,000	
06/12/97	NS	NS	NS	NS	NS	NS	NS	NS	
09/29/97	30,000	NA	NA	1,400	4,900	880	990	3,800	
12/01/97	NS	NS	NS	NS	NS	NS	NS	NS	

NOTES: < = Below indicated detection limit.
NS = Not sampled.
NA = Not analyzed.
* = Product is not typical gasoline.

TABLE 2
GROUND WATER ANALYTICAL RESULTS
BEACON STATION #574
22315 REDWOOD ROAD, CASTRO VALLEY, CALIFORNIA
(All results in micrograms per Liter)

Monitoring Well	Date Collected	Total Petroleum Hydrocarbons			Aromatic Volatile Organics				
		Gasoline	Diesel	Motor Oil	MTBE ¹	Benzene	Toluene	Ethyl-benzene	Total Xylenes
MW-3	03/27/92	160	<50	<50		9.2	4.8	10	23
	06/04/92	120	<50	NA		7.5	2.7	0.5	15
	09/23/92	220	NA	NA		8.3	4.3	6.2	19
	11/12/92	230	NA	NA		12	5.5	7.7	19
	02/02/93	86	NA	NA		2.4	0.71	2.7	6.2
	05/07/93	140	NA	NA		2.6	1.2	3.9	8.4
	08/11/93	490	NA	NA		15	8.1	14	37
	11/05/93	820	NA	NA		45	24	34	93
	03/01/94	410	NA	NA		7.4	2.7	5.6	10
	06/02/94	440	NA	NA		13	4.9	14	31
	09/09/94	620	NA	NA		12	4.8	9.7	20
	12/20/94	770	NA	NA		24	11	16	36
	03/08/95	300	NA	NA		6.1	0.97	4.8	7.5
	06/14/95	NS	NS	NS		NS	NS	NS	NS
	09/26/95	130	NA	NA		4.8	1.6	4.8	9.4
	12/27/95	NS	NS	NS		NS	NS	NS	NS
	03/26/96	<50	NA	NA		<0.50	<0.50	<0.50	<0.50
	06/05/96	NS	NS	NS		NS	NS	NS	NS
	09/16/96	170	NA	NA	<5.0	10	2.9	4.4	15
	12/02/96	NS	NS	NS	NS	NS	NS	NS	NS
03/10/97	84	NA	NA	<5.0	2.3	<0.50	1.4	2.6	
06/12/97	NS	NS	NS	NS	NS	NS	NS	NS	
09/29/97	740	NA	NA	<5.0	61	9.8	42	61	
12/01/97	NS	NS	NS	NS	NS	NS	NS	NS	
MW-4	05/18/93	<50	NA	NA		<0.5	<0.5	<0.5	<0.5
	08/11/93	<50	NA	NA		<0.5	<0.5	<0.5	<0.5
	11/05/93	<50	NA	NA		<0.5	<0.5	<0.5	<0.5
	03/01/94	<50	NA	NA		<0.5	<0.5	<0.5	<0.5
	06/02/94	<50	NA	NA		<0.5	<0.5	<0.5	<0.5
	09/09/94	<50	NA	NA		<0.5	<0.5	<0.5	<0.5
	12/20/94	<50	NA	NA		<0.5	<0.5	<0.5	<0.5
	03/08/95	NS	NS	NS		NS	NS	NS	NS
	06/14/95	NS	NS	NS		NS	NS	NS	NS
	09/26/95	NS	NS	NS		NS	NS	NS	NS
	12/27/95	NS	NS	NS		NS	NS	NS	NS
	03/26/96	NS	NS	NS		NS	NS	NS	NS
	06/05/96	NS	NS	NS		NS	NS	NS	NS
	09/16/96	<50	NA	NA	<5.0	<0.50	<0.50	<0.50	<0.50
	12/02/96	NS	NS	NS	NS	NS	NS	NS	NS
	03/10/97	NS	NS	NS	NS	NS	NS	NS	NS
	06/12/97	NS	NS	NS	NS	NS	NS	NS	NS
09/29/97	NS	NS	NS	NS	NS	NS	NS	NS	
12/01/97	NS	NS	NS	NS	NS	NS	NS	NS	

NOTES: < = Below indicated detection limit.
NS = Not sampled.
NA = Not analyzed.
* = Product is not typical gasoline.

TABLE 2
GROUND WATER ANALYTICAL RESULTS
BEACON STATION #574
22315 REDWOOD ROAD, CASTRO VALLEY, CALIFORNIA
(All results in micrograms per Liter)

Monitoring Well	Date Collected	Total Petroleum Hydrocarbons			Aromatic Volatile Organics				
		Gasoline	Diesel	Motor Oil	MTBE ¹	Benzene	Toluene	Ethylbenzene	Total Xylenes
MW-5	05/18/93	<50	NA	NA		<0.5	<0.5	<0.5	<0.5
	08/11/93	<50	NA	NA		<0.5	<0.5	<0.5	<0.5
	11/05/93	<50	NA	NA		<0.5	<0.5	<0.5	<0.5
	03/01/94	<50	NA	NA		<0.5	<0.5	<0.5	<0.5
	06/02/94	<50	NA	NA		<0.5	<0.5	<0.5	<0.5
	09/09/94	<50	NA	NA		<0.5	<0.5	<0.5	<0.5
	12/20/94	<50	NA	NA		<0.5	<0.5	<0.5	<0.5
	03/08/95	<50	NA	NA		<0.5	<0.5	<0.5	<0.5
	06/14/95	<50	NA	NA		<0.5	<0.5	<0.5	<0.5
	09/26/95	<50	NA	NA		<0.50	<0.50	<0.50	<0.50
	12/27/95	<50	NA	NA		<0.50	<0.50	<0.50	<0.50
	03/26/96	<50	NA	NA		<0.50	<0.50	<0.50	<0.50
	06/05/96	<50	NA	NA	15	<0.50	<0.50	<0.50	<0.50
	09/16/96	<50	NA	NA	20	<0.50	<0.50	<0.50	<0.50
	12/02/96	<50	NA	NA	12	<0.50	<0.50	<0.50	<0.50
	03/10/97	<50	NA	NA	7.0	<0.50	<0.50	<0.50	<0.50
	06/12/97	<50	NA	NA	7.2	<0.50	<0.50	<0.50	<0.50
09/29/97	<50	NA	NA	<5.0	<0.50	<0.50	<0.50	<0.50	
12/01/97	<50	NA	NA	<5.0	<0.50	<0.50	<0.50	<0.50	
MW-6	05/18/93	170	NA	NA		<0.5	<0.5	<0.5	<0.5
	08/11/93	78	NA	NA		<0.5	<0.5	<0.5	<0.5
	11/05/93	170	NA	NA		<0.5	<0.5	<0.5	0.65
	03/01/94	210	NA	NA		<0.5	<0.5	<0.5	<0.5
	06/02/94	190	NA	NA		<0.5	<0.5	<0.5	<0.5
	09/09/94	140	NA	NA		<0.5	<0.5	<0.5	<0.5
	12/20/94	210	NA	NA		<0.5	<0.5	<0.5	<0.5
	03/08/95	180*	NA	NA		<0.5	<0.5	<0.5	<0.5
	06/14/95	220*	NA	NA		<0.5	<0.5	<0.5	<0.5
	09/26/95	110*	NA	NA		<0.50	<0.50	<0.50	<0.50
	12/27/95	130*	NA	NA		<0.50	<0.50	<0.50	<0.50
	03/26/96	100*	NA	NA		<0.50	<0.50	<0.50	<0.50
	06/05/96	100*	NA	NA	430	<0.50	<0.50	<0.50	<0.50
	09/16/96	170	NA	NA	430	<0.50	<0.50	<0.50	<0.50
	12/02/96	160	NA	NA	160	<0.50	<0.50	<0.50	<0.50
	03/10/97	140	NA	NA	390	<0.50	<0.50	<0.50	<0.50
	06/12/97	<50	NA	NA	330	<0.50	<0.50	<0.50	<0.50
09/29/97	<50	NA	NA	130	<0.50	<0.50	<0.50	<0.50	
12/01/97	<50	NA	NA	200	<0.50	<0.50	<0.50	<0.50	
MW-7	05/18/93	<50	NA	NA		<0.5	<0.5	<0.5	<0.5
	08/11/93	<50	NA	NA		<0.5	<0.5	<0.5	<0.5
	11/05/93	<50	NA	NA		<0.5	<0.5	<0.5	<0.5
	03/01/94	60	NA	NA		<0.5	<0.5	<0.5	<0.5
	06/02/94	<50	NA	NA		<0.5	<0.5	<0.5	<0.5
	09/09/94	<50	NA	NA		<0.5	<0.5	<0.5	<0.5
	12/20/94	<50	NA	NA		<0.5	<0.5	<0.5	<0.5
	03/08/95	<50	NA	NA		<0.5	<0.5	<0.5	<0.5
	06/14/95	<50	NA	NA		<0.5	<0.5	<0.5	<0.5
	09/26/95	<50	NA	NA		<0.50	<0.50	<0.50	<0.50
	12/27/95	<50	NA	NA		<0.50	<0.50	<0.50	<0.50
	03/26/96	<50	NA	NA		<0.50	<0.50	<0.50	<0.50
	06/05/96	<50	NA	NA	20	<0.50	<0.50	<0.50	<0.50
	09/16/96	<50	NA	NA	26	<0.50	<0.50	<0.50	<0.50
	12/02/96	140	NA	NA	140	<0.50	<0.50	<0.50	<0.50
	03/10/97	<50	NA	NA	29	<0.50	<0.50	<0.50	<0.50
	06/12/97	<50	NA	NA	28	<0.50	<0.50	<0.50	<0.50
09/29/97	<50	NA	NA	27	<0.50	<0.50	<0.50	<0.50	
12/01/97	<50	NA	NA	29	<0.50	<0.50	<0.50	<0.50	

NOTES: < = Below indicated detection limit.
NS = Not sampled.
NA = Not analyzed.
* = Product is not typical gasoline.

TABLE 2
GROUND WATER ANALYTICAL RESULTS
BEACON STATION #574
22315 REDWOOD ROAD, CASTRO VALLEY, CALIFORNIA
(All results in micrograms per Liter)

Monitoring Well	Date Collected	Total Petroleum Hydrocarbons			Aromatic Volatile Organics				
		Gasoline	Diesel	Motor Oil	MTBE ¹	Benzene	Toluene	Ethylbenzene	Total Xylenes
MW-8	05/18/93	<50	NA	NA		<0.5	<0.5	<0.5	<0.5
	08/11/93	<50	NA	NA		<0.5	<0.5	<0.5	<0.5
	11/05/93	<50	NA	NA		<0.5	<0.5	<0.5	<0.5
	03/01/94	<50	NA	NA		<0.5	<0.5	<0.5	<0.5
	06/02/94	<50	NA	NA		<0.5	<0.5	<0.5	<0.5
	09/09/94	<50	NA	NA		<0.5	<0.5	<0.5	<0.5
	12/20/94	<50	NA	NA		<0.5	<0.5	<0.5	<0.5
	03/08/95	NS	NS	NS		NS	NS	NS	NS
	06/14/95	NS	NS	NS		NS	NS	NS	NS
	09/26/95	NS	NS	NS		NS	NS	NS	NS
	12/27/95	NS	NS	NS		NS	NS	NS	NS
	03/26/96	NS	NS	NS		NS	NS	NS	NS
	06/05/96	NS	NS	NS		NS	NS	NS	NS
	09/16/96	<50	NA	NA	<5.0	<0.50	<0.50	<0.50	<0.50
	12/02/96	NS	NS	NS	NS	NS	NS	NS	NS
	03/10/97	NS	NS	NS	NS	NS	NS	NS	NS
	06/12/97	NS	NS	NS	NS	NS	NS	NS	NS
	09/29/97	NS	NS	NS	NS	NS	NS	NS	NS
12/01/97	NS	NS	NS	NS	NS	NS	NS	NS	

NOTES: < = Below indicated detection limit.
NS = Not sampled.
NA = Not analyzed.
¹ = Product is not typical gasoline.

ATTACHMENT A

ULTRAMAR FIELD PROCEDURES

ATTACHMENT A - ULTRAMAR FIELD PROCEDURES

The following section describes procedures used by field personnel in the performance of ground water sampling at Ultramar Inc. sites.

Ground Water Level and Total Depth Determination

A water level indicator is lowered down the well and a measurement of the depth to water from an established reference point on the casing is taken. The indicator probe is used to sound the bottom of the well and a measurement of the total depth of the well is taken. Both the water level and total depth measurements are taken to the nearest 0.01-foot.

Visual Analysis of Ground Water

Prior to purging and sampling ground water monitoring wells, a water sample is collected from each well for subjective analysis. The visual analysis involves gently lowering a clean, disposable, polyethylene bailer to approximately one-half the bailer length past the water table interface. The bailer is then retrieved, and the sample contained within the bailer is examined for floating product or the appearance of a petroleum product sheen. If measurable free product is noted in the bailer, a water/product interface probe is used to determine the thickness of the free product to the nearest 0.01-foot. The thickness of free product is determined by subtracting the depth to product from the depth to water.

Monitoring Well Purging and Sampling

Monitoring wells are purged by removing approximately four casing volumes of water from the well using a clean disposable bailer or electrical submersible purge pump. Purge volumes are calculated prior to purging. During purging, the temperature, pH, and electric conductivity of the purge water are monitored. The well is considered to be sufficiently purged when: The four casing volumes have been removed; the temperature, pH, and conductivity values have stabilized to within 10% of the initial readings; and the ground water being removed is relatively free of suspended solids. After purging, ground water levels are allowed to stabilize to within 80% of the initial water level reading. A water sample is then collected from each well with a clean, disposable polyethylene bailer. If the well is bailed or pumped dry prior to removing the minimum volume of water, the ground water is allowed to recharge. If the well has recharged to within 80% of the initial depth to water reading within two hours, the well will continue to be purged until the minimum volume of water has been removed. If the well has not recharged to at least 80% of the initial depth to water reading within two hours, the well is considered to contain formation water and a ground water sample is collected. Ground water removed from the well is stored in 55-gallon drums at the site and labeled pending disposal.

In wells where free product is detected, the wells will be bailed to remove the free product. An estimate of the volume of product and water well be recorded. If the free product thickness is reduced to the point where a measurable thickness is no longer present in the well, a ground water sample will be collected. If free product persists throughout the purging process, a final free product thickness measurement will be taken and a ground water sample will not be collected.

Ground water samples are stored in 40-milliliter vials so that air passage through the sample is minimized (to prevent volatilization of the sample). The vial is tilted and filled slowly until an upward convex meniscus forms over the mouth of the vial. The Teflon™ side of the septum (in cap) is then placed against the meniscus, and the cap is screwed on tightly. The sample is then inverted and the bottle is tapped lightly to check for air bubbles. If an air bubble is present in the vial, the cap is removed and more sample is transferred from the bailer. The vial is then resealed and rechecked for air bubbles. The sample is then appropriately labeled and stored on ice from the time of collection through the time of delivery to the laboratory. The Chain-of-Custody form is completed to ensure sample integrity. Ground water samples are transported to a state-certified laboratory and analyzed within the U.S. Environmental Protection Agency-specified hold times for the specified analytes.

ATTACHMENT B

DOULOS ENVIRONMENTAL FIELD DATA SHEETS

**DOULOS ENVIRONMENTAL COMPANY
GROUNDWATER/LIQUID LEVEL DATA
(measurements in feet)**

Project Address: Beacon #574, 22315 Redwood Rd.

Date: 12-1-97

Castro Valley, CA

Project No.: 94-574-01

Recorded by: Hal Hansen

Well No	Time	Well Elev. TOC	Depth to Gr. Water	Measured Total Depth	Gr. Water Elevation	Depth to Product	Product Thickness	Comments
MW-1	12:09		22.73	29.79				
MW-2	12:06		20.97	29.50				
MW-3	12:03		21.78	29.46				
MW-4	11:44		17.36	27.90				
MW-5	11:40		15.48	24.78				no odor no sheen
MW-6	11:53		20.89	29.61				no odor no sheen
MW-7	11:49		22.68	29.88				no odor no sheen
MW-8	11:59		21.70	34.41				

Notes:

Client: Ultramar

Sampling Date: 12-1-97

Site: Beacon #574

Project No.: 94-574-01

22315 Redwood Road

Well Designation: MW-5

Castro Valley, CA

Is setup of traffic control devices required? NO YES time: _____ hours
 Is there standing water in well box? NO YES Above TOC Below TOC
 Is top of casing cut level? NO YES If no, see remarks
 Is well cap sealed and locked? NO YES If no, see remarks
 Height of well casing riser (in inches): 3
 Well cover type: 8" UV 12" UV _____ 12" EMCO _____ 8" BK _____
 12" BK _____ 12" DWP _____ 12" CNI _____ 36" CNI _____ Other _____
 General condition of wellhead assembly: Excellent Good Fair Poor

Purging Equipment: _____ 2" disposable bailer _____ Submersible pump
 _____ 2" PVC bailer _____ Dedicated bailer
 _____ 4" PVC bailer Centrifugal pump

Sampled with: Disposal bailer: Teflon bailer: _____

Well Diameter: 2" 4" _____ 6" _____ 8" _____

Purge Vol. Multiplier: 0.16 0.65 1.47 2.61 gal/ft.
Initial Measurement Recharge Measurement
 Time: 11:40 Time: 12:31 Calculated purge: 6.0 gal
 Depth of well: 24.78 Depth to water: 15.53 Actual purge: 6.0 gal
 Depth to water: 15.48

Start purge: 12:14 Sampling time: 12:32

Time	Temp.	E.C.	pH	Turbidity	Volume
12:15	66.8	1418	7.26	—	1
12:17	66.7	1391	7.23	—	2
12:19	66.0	1340	7.20	—	3
12:20	66.4	1310	7.14	—	4

Sample appearance: Clear Lock: Dolphin

Equipment replaced: (Check all that apply) Note condition of replaced item
 2" Locking Cap: _____ Lock #3753: _____ 7/32 Allenhead: _____
 4" Locking Cap: _____ Lock-Dolphin: _____ 9/16 Bolt: _____
 6" Locking Cap: _____ Pinned Allenhead (DWP): _____

Remarks: _____

Signature: [Signature]

Client: Ultramar

Sampling Date: 12-1-97

Site: Beacon #574

Project No.: 94-574-01

22315 Redwood Road

Well Designation: MW-6

Castro Valley, CA

Is setup of traffic control devices required? NO YES time: _____ hours
 Is there standing water in well box? NO YES Above TOC Below TOC
 Is top of casing cut level? NO YES If no, see remarks
 Is well cap sealed and locked? NO YES If no, see remarks
 Height of well casing riser (in inches): 10
 Well cover type: 8" UV 12" UV _____ 12" EMCO _____ 8" BK _____
 12" BK _____ 12" DWP _____ 12" CNI _____ 36" CNI _____ Other _____
 General condition of wellhead assembly: Excellent Good Fair Poor

Purging Equipment: _____ 2" disposable bailer _____ Submersible pump
 _____ 2" PVC bailer _____ Dedicated bailer
 _____ 4" PVC bailer Centrifugal pump

Sampled with: Disposal bailer: Teflon bailer: _____

Well Diameter: 2" 4" _____ 6" _____ 8" _____

Purge Vol. Multiplier: 0.16 0.65 1.47 2.61 gal/ft.

Initial Measurement Recharge Measurement

Time: 11:53 Time: 1:14 Calculated purge: 5.6
 Depth of well: 29.61 Depth to water: 21.10 Actual purge: 5.6
 Depth to water: 10.89

Start purge: 1:06 Sampling time: 1:17

Time	Temp.	E.C.	pH	Turbidity	Volume
1:07	67.1	1510	7.58	—	1
1:08	66.4	1417	7.50	—	2
1:09	65.0	1323	7.43	—	3
1:10	65.1	13.17	7.39	—	4

Sample appearance: Clear Lock: rotation

Equipment replaced: (Check all that apply) Note condition of replaced item
 2" Locking Cap: _____ Lock #3753: _____ 7/32 Allenhead: _____
 4" Locking Cap: _____ Lock-Dolphin: _____ 9/16 Bolt: _____
 6" Locking Cap: _____ Pinned Allenhead (DWP): _____

Remarks: _____

Signature: [Signature]

Client: Ultramar

Sampling Date: 12-1-97

Site: Beacon #574

Project No.: 94-574-01

22315 Redwood Road

Well Designation: MW-7

Castro Valley, CA

Is setup of traffic control devices required? NO YES time: _____ hours
 Is there standing water in well box? NO YES Above TOC Below TOC
 Is top of casing cut level? NO YES If no, see remarks
 Is well cap sealed and locked? NO YES If no, see remarks
 Height of well casing riser (in inches): _____
 Well cover type: 8" UV 12" UV _____ 12" EMCO _____ 8" BK _____
 12" BK _____ 12" DWP _____ 12" CNI _____ 36" CNI _____ Other _____
 General condition of wellhead assembly: Excellent Good Fair Poor

Purging Equipment: _____ 2" disposable bailer _____ Submersible pump
 _____ 2" PVC bailer _____ Dedicated bailer
 _____ 4" PVC bailer Centrifugal pump

Sampled with: Disposal bailer: Teflon bailer: _____

Well Diameter: 2" 4" _____ 6" _____ 8" _____

Purge Vol. Multiplier: 0.16 0.65 1.47 2.61 gal/ft.

Initial Measurement Recharge Measurement

Time: 11:49 Time: 12:56 Calculated purge: 4.6
 Depth of well: 29.88 Depth to water: 22.78 Actual purge: 4.6 *5 gal*
 Depth to water: 22.68

Start purge: 12:36 Sampling time: 12:59

Time	Temp.	E.C.	pH	Turbidity	Volume
12:39	66.7	1210	7.23	—	1
12:40	66.8	1170	7.17	—	2
12:41	66.4	1141	7.11	—	3
12:43	67.1	1130	7.09	—	4

Sample appearance: Clear Lock: Dolphin

Equipment replaced: (Check all that apply) Note condition of replaced item
 2" Locking Cap: _____ Lock #3753: _____ 7/32 Allenhead: _____
 4" Locking Cap: _____ Lock-Dolphin: _____ 9/16 Bolt: _____
 6" Locking Cap: _____ Pinned Allenhead (DWP): _____

Remarks: _____

Signature: [Signature]

ATTACHMENT C
HISTORICAL GROUND WATER ELEVATION DATA

TABLE 2
WATER LEVEL DATA
(measurements in feet)

Monitoring Well	Date	Reference Elevation (top of casing)	Depth to Ground Water	Ground Water Elevation
MW-1	04-01-91	156.55	22.37	134.18
	03-27-92		22.43	134.12
	06-04-92		23.40	133.15
	09-23-92		24.07	132.48
	11-12-92		24.16	132.39
	02-02-93		21.87	134.68
	05-18-93		22.66	133.89
MW-2	04-01-91	155.17	20.82	134.25
	03-27-92		20.82	134.35
	06-04-92		21.81	133.36
	09-23-92		22.45	132.72
	11-12-92		22.60	132.57
	02-02-93		20.28	134.89
	05-18-93		21.06	134.11
MW-3	04-01-91	157.13	21.55	135.58
	03-27-92		21.46	135.67
	06-04-92		22.34	134.79
	09-23-92		22.84	134.29
	11-12-92		23.03	134.09
	02-02-93		21.03	136.10
	05-18-93		21.73	135.40
MW-4	05-18-93	151.96	17.55	134.41
MW-5	05-18-93	148.68	15.72	132.96
MW-6	05-18-93	153.96	20.80	133.16
MW-7	05-18-93	156.09	22.64	133.45
MW-8	05-18-93	158.04	21.55	136.49

ATTACHMENT D

HISTORICAL GROUND WATER ANALYTICAL DATA

TABLE 3
GROUND WATER ANALYTICAL RESULTS
 (concentrations in parts per billion)

Monitoring Well	Date Collected	Total Petroleum Hydrocarbons			Aromatics/Volatile Organics			
		Gasoline	Diesel	Motor Oil	Benzene	Toluene	Ethylbenzene	Total Xylenes
MW-1	04-01-91	4,100	<100	-	140	570	76	460
	03-27-92	5,600	<50	<50	760	900	230	1,100
	06-04-92	2,600	<100	-	270	57	230	440
	09-23-92	3,400	-	-	480	430	110	550
	11-12-92	2,700	-	-	5.8	<5.0	140	340
	02-02-93	8,500	-	-	760	770	250	1,200
	05-07-93	7,700	-	-	970	630	280	1,500
MW-2	04-01-91	10,000	<100	-	650	640	150	960
	03-27-92	18,000	<50	<50	2,400	2,300	870	3,300
	06-04-92	14,000	<5,000	-	1,900	1,700	580	2,300
	09-23-92	22,000	-	-	2,100	1,500	760	2,900
	11-12-92	29,000	-	-	2,400	860	540	3,500
	02-02-93	24,000	-	-	2,700	1,900	590	2,600
	05-07-93	19,000	-	-	1,800	1,300	460	2,600
MW-3	04-01-91	3,100	<100	-	41	91	37	420
	03-27-92	160	<50	<50	9.2	4.8	10	23
	06-04-92	120	<50	-	7.5	2.7	0.5	15
	09-23-92	220	-	-	8.3	4.3	6.2	19
	11-12-92	230	-	-	12	5.5	7.7	19
	02-02-93	86	-	-	2.4	0.71	2.7	6.2
	05-07-93	140	-	-	2.6	1.2	3.9	8.4
MW-4	05-18-93	<50	-	-	<0.50	<0.50	<0.50	<0.50
MW-5	05-18-93	<50	-	-	<0.50	<0.50	<0.50	<0.50
MW-6	05-18-93	170	-	-	<0.50	<0.50	<0.50	<0.50
MW-7	05-18-93	<50	-	-	<0.50	<0.50	<0.50	<0.50
MW-8	05-18-93	<50	-	-	<0.50	<0.50	<0.50	<0.50

Note: Dash (-) indicates that the sample was not analyzed for this constituent.

ATTACHMENT E

**LABORATORY REPORT AND
CHAIN-OF-CUSTODY FORM**



Report Number : 10802

Date : 12/29/97

Dale van Dam
El Dorado Environmental
2221 Goldorado Trail
El Dorado, CA 95623

Subject : 3 Water Samples
Project Name : Beacon 574
Project Number : 94-574-01

Dear Mr. van Dam,

Chemical analysis of the samples referenced above has been completed. Summaries of the data are contained on the following pages. Sample(s) were received under documented chain-of-custody. US EPA protocols for sample storage and preservation were followed.

Kiff Analytical is certified by the State of California (# 2236). If you have any questions regarding procedures or results, please call me at 916-297-4800.

Sincerely,



Joel Kiff



Report Number : 10802

Date : 12/29/97

Subject : 3 Water Samples

Project Name : Beacon 574

Project Number : 94-574-01

Case Narrative

The quantitation of TPH as Gasoline for sample MW-6 does not include the compound Methyl-t-butyl ether.

Approved By:  _____
Joel Kiff



Report Number : 10802

Date : 12/29/97

Project Name : **Beacon 574**

Project Number : **94-574-01**

Sample : **MW-5**

Matrix : Water

Sample Date :12/01/97

Parameter	Measured Value	Method Reporting Limit	Units	Analysis Method	Date Analyzed
Benzene	< 0.50	0.50	ug/L	EPA 8260B	12/15/97
Toluene	< 0.50	0.50	ug/L	EPA 8260B	12/15/97
Ethylbenzene	< 0.50	0.50	ug/L	EPA 8260B	12/15/97
Total Xylenes	< 0.50	0.50	ug/L	EPA 8260B	12/15/97
Methyl-t-butyl ether	< 5.0	5.0	ug/L	EPA 8260B	12/15/97
TPH as Gasoline	< 50	50	ug/L	EPA 8260B	12/15/97
Toluene - d8 (Surr)	105		% Recovery	EPA 8260B	12/15/97
4-Bromofluorobenzene (Surr)	93.4		% Recovery	EPA 8260B	12/15/97

Sample : **MW-6**

Matrix : Water

Sample Date :12/01/97

Parameter	Measured Value	Method Reporting Limit	Units	Analysis Method	Date Analyzed
Benzene	< 0.50	0.50	ug/L	EPA 8260B	12/15/97
Toluene	< 0.50	0.50	ug/L	EPA 8260B	12/15/97
Ethylbenzene	< 0.50	0.50	ug/L	EPA 8260B	12/15/97
Total Xylenes	< 0.50	0.50	ug/L	EPA 8260B	12/15/97
Methyl-t-butyl ether	200	5.0	ug/L	EPA 8260B	12/15/97
TPH as Gasoline	< 50	50	ug/L	EPA 8260B	12/15/97
Toluene - d8 (Surr)	103		% Recovery	EPA 8260B	12/15/97
4-Bromofluorobenzene (Surr)	92.5		% Recovery	EPA 8260B	12/15/97

Approved By:  Joel Kiff



Report Number : 10802

Date : 12/29/97

Project Name : **Beacon 574**

Project Number : **94-574-01**

Sample : **MW-7**

Matrix : Water

Sample Date :12/01/97

Parameter	Measured Value	Method Reporting Limit	Units	Analysis Method	Date Analyzed
Benzene	< 0.50	0.50	ug/L	EPA 8260B	12/15/97
Toluene	< 0.50	0.50	ug/L	EPA 8260B	12/15/97
Ethylbenzene	< 0.50	0.50	ug/L	EPA 8260B	12/15/97
Total Xylenes	< 0.50	0.50	ug/L	EPA 8260B	12/15/97
Methyl-t-butyl ether	29	5.0	ug/L	EPA 8260B	12/15/97
TPH as Gasoline	< 50	50	ug/L	EPA 8260B	12/15/97
Toluene - d8 (Surr)	104		% Recovery	EPA 8260B	12/15/97
4-Bromofluorobenzene (Surr)	92.5		% Recovery	EPA 8260B	12/15/97

Approved By:  Joel Kiff



Ultramar Inc.
CHAIN OF CUSTODY REPORT

10802

BEACON

Beacon Station No. 574		Sampler (Print Name) Hal Hansen			ANALYSES				Date 12-1-97	Form No. 1 of 1	
Project No. 94-574-01		Sampler (Signature) Hal Hansen			BTEX	TPH (gasoline)	TPH (diesel)			No. of Containers	REMARKS Standard TAT
Project Location Castro Valley		Affiliation Dantos Env									
Sample No./Identification	Date	Time	Lab No.								
MW-5	12-1-97	1232	-01	X					2		
MW-6	↓	117	-02	↓					↓		
MW-7	↓	1259	-03	↓					↓		
Relinquished by: (Signature/Affiliation) Hal Hansen Dantos Env		Date 12/5/97	Time 6:09	Received by: (Signature/Affiliation) Mary Corbet				Date 12/5/97	Time 6:09		
Relinquished by: (Signature/Affiliation)		Date	Time	Received by: (Signature/Affiliation)				Date	Time		
Relinquished by: (Signature/Affiliation) Mary Corbet		Date 12/5/97	Time 6:50p	Received by: (Signature/Affiliation) Juncy				Date	Time		
Report To Lakewood		Bill to: ULTRAMAR INC. 525 West Third Street Hanford, CA 93230 Attention: Kenneth Earnest									

WHITE: Return to Client with Report

YELLOW: Laboratory Copy

PINK: Originator Copy