
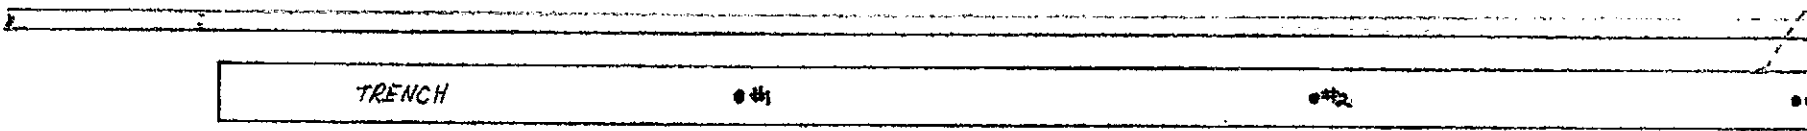


Extraction Well (End View)
98th & Edes
SEI # 272.016
4/16/90

Scale 1"=1'


A

B

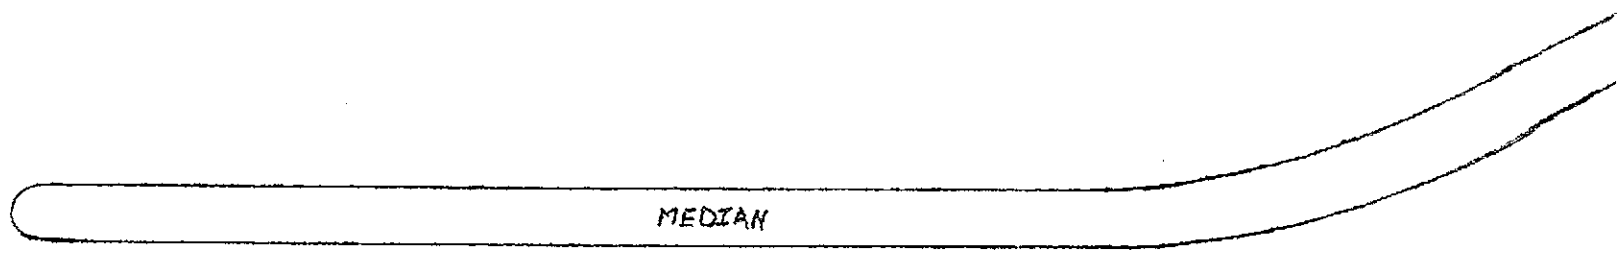

WALTER AVE.
↓

↑
SCALE 1"=10'
↓

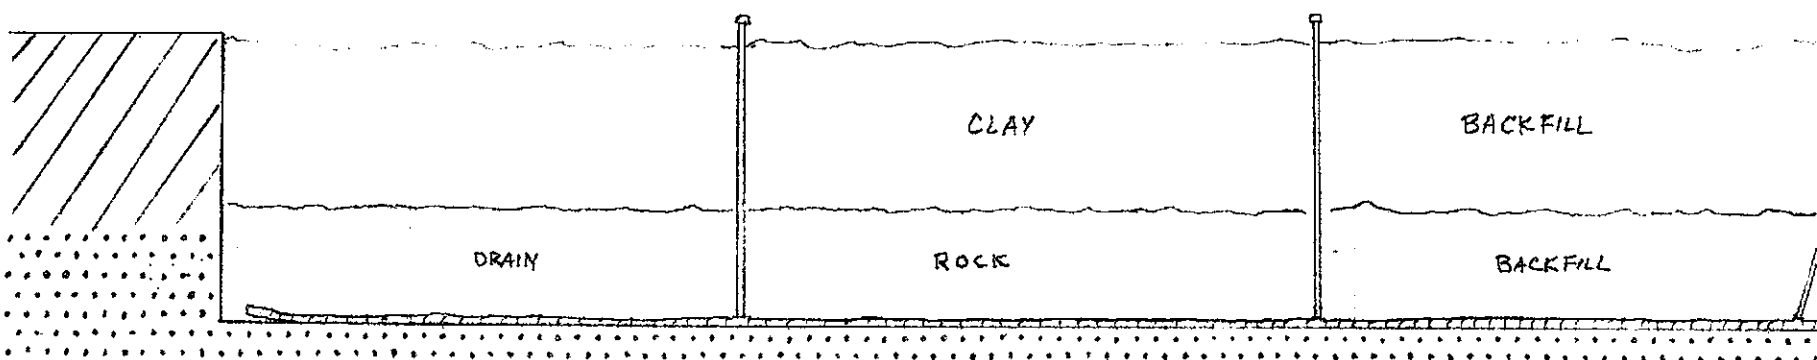


Extr
98th
SCI
11-16


B

C

(TOP VIEW)
← 98th AVE. →

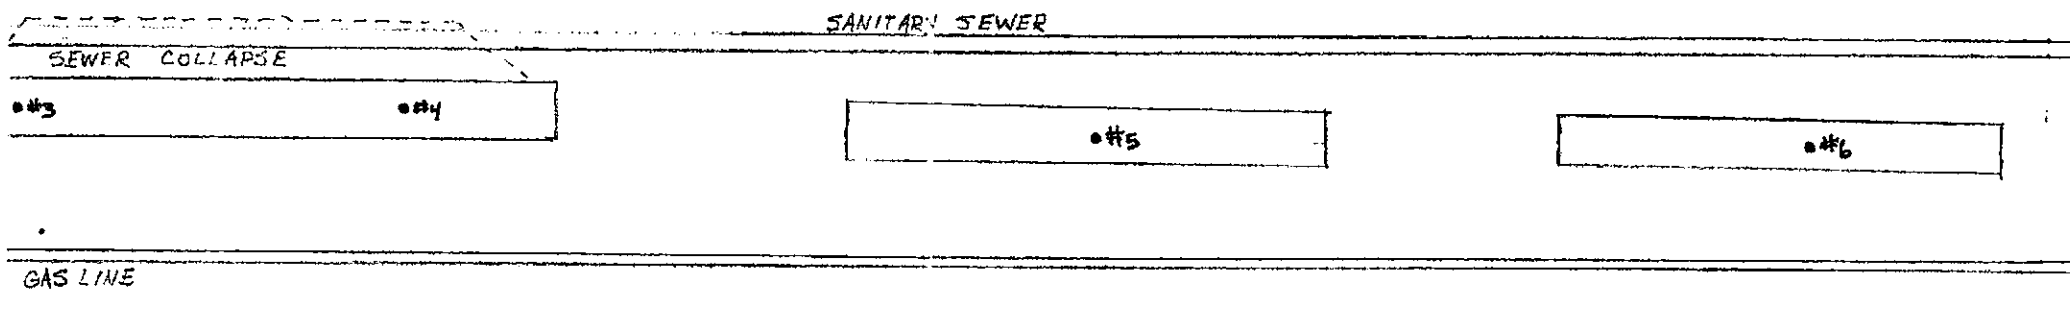

(SIDE VIEW)

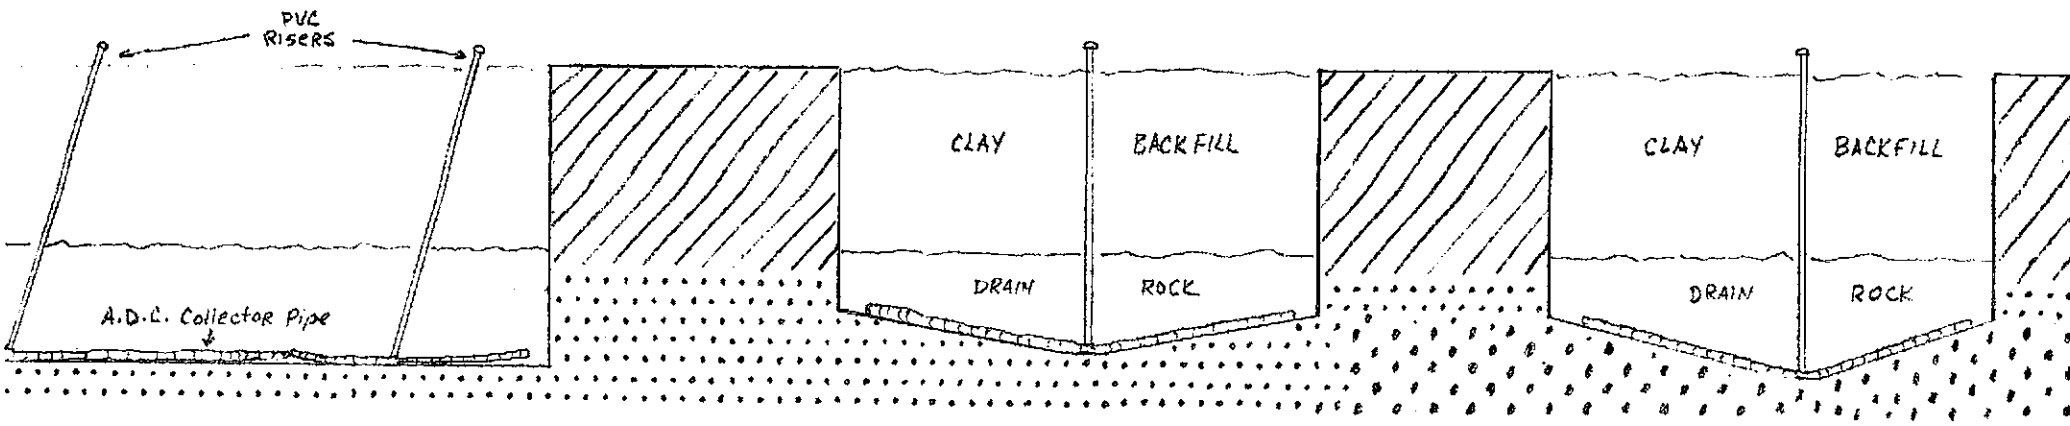

Reaction Trench
 Th & Edes Phase II
 # 272.016
 16-90 D.ALEXANDER

C

↑
EDES AVE.
↓

