

R428



Shell Oil Products US

December 4, 2002

Don Hwang
Alameda County Health Care Services Agency
1131 Harbor Bay Parkway, Suite 250
Alameda, California 94502-6577

Subject: **Shell-branded Service Station**
 350 Grand Avenue
 Oakland, California

Dear Mr. Hwang:

Attached for your review and comment is a copy of the *Fourth Quarter 2002 Monitoring Report* for the above referenced site. Upon information and belief, I declare, under penalty of perjury, that the information contained in the attached document is true and correct.

As always, please feel free to contact me directly at (559) 645-9306 with any questions or concerns.

Sincerely,

Shell Oil Products US

Karen Petryna

Karen Petryna
Sr. Environmental Engineer

C A M B R I A

December 4, 2002

Don Hwang
Alameda County Health Care Services Agency
1131 Harbor Bay Parkway, Suite 250
Alameda, California 94502-6577

Re: **Fourth Quarter 2002 Monitoring Report**
Shell-branded Service Station
350 Grand Avenue
Oakland, California
Incident #98995755
Cambria Project #244-0715-002



Dear Mr. Hwang:

On behalf of Equilon Enterprises LLC dba Shell Oil Products US, Cambria Environmental Technology, Inc. (Cambria) is submitting this groundwater monitoring report in accordance with the reporting requirements of 23 CCR 2652d. The site is located at the northeaster corner of the intersection of Grand Avenue and Perkins Street (Figures 1 and 2).

REMEDIATION SUMMARY

2001 Dual-Phase Vapor Extraction (DVE) Pilot Test: In June 2001, Cambria conducted an 8-hour DVE pilot test on groundwater monitoring well S-2. DVE is the process of applying high vacuum through an airtight well seal to simultaneously extract soil vapors from the vadose zone and enhance groundwater extraction from the saturated zone. Approximately 50 gallons of groundwater were extracted during the 8-hour test. This data is consistent with the low permeability soil (sandy silt and silt) encountered at this site. Estimated mass removal through groundwater extraction of total petroleum hydrocarbons as gasoline (TPHg), benzene and methyl tertiary butyl ether (MTBE) was 0.008 pounds, 0.0004 pounds and 0.009 pounds, respectively. Estimated mass removal through vapor extraction of TPHg, benzene and MTBE was 2.44 pounds, 0.002 pounds and 0.005 pounds, respectively. Based on this data, DVE from monitoring well S-2 does not appear to effectively recover hydrocarbons and MTBE from the subsurface.

Oakland, CA
San Ramon, CA
Sonoma, CA

**Cambria
Environmental
Technology, Inc.**

1144 65th Street
Suite B
Oakland, CA 94608
Tel (510) 420-0700
Fax (510) 420-9170

Mobile Groundwater Extraction (GWE): As recommended in our October 7, 2002 *Third Quarter 2002 Monitoring Report*, Cambria initiated twice-monthly mobile GWE using a vacuum truck at the site beginning in October 2002. Extraction is currently performed using tank backfill wells T-1 and T-2. Cumulative groundwater purge volume and estimated mass removal data are presented in Table 1. The cumulative estimated mass of TPHg and MTBE removed through GWE to date at the site is 0.07 pounds and 0.41 pounds, respectively.

FOURTH QUARTER 2002 ACTIVITIES



Groundwater Monitoring: Blaine Tech Services, Inc. (Blaine) of San Jose, California gauged and sampled the site wells, and measured dissolved oxygen concentrations in selected site wells. Blaine calculated groundwater elevations and compiled the analytical data. Cambria prepared a vicinity map which includes previously presented well survey information (Figure 1) and a groundwater elevation contour map (Figure 2). Blaine's report, presenting the laboratory report and supporting field documents, is included as Attachment A.

ANTICIPATED FIRST QUARTER 2003 ACTIVITIES

Groundwater Monitoring: Blaine will gauge and sample selected wells and tabulate the data. Cambria will prepare a monitoring report.

Subsurface Investigation: Cambria submitted a *Tank Backfill Well Installation Report and Investigation Work Plan Addendum* on September 26, 2002. Upon receiving written Alameda County Health Care Services Agency approval of our work plan addendum, Cambria will obtain the required permits and schedule the field activities for installation of the four proposed borings.

Mobile GWE: Mobile GWE is anticipated to continue through the first quarter 2003. Estimated groundwater mass removal data will be presented in forthcoming quarterly monitoring reports, and continued GWE will be based on extracted groundwater volumes and groundwater concentration trends.

C A M B R I A

Don Hwang
December 4, 2002

CLOSING

We appreciate the opportunity to work with you on this project. Please call Jacquelyn Jones at (510) 420-3316 if you have any questions or comments.

Sincerely,
Cambria Environmental Technology, Inc



Jacquelyn Jones
Project Geologist

Matthew W. Derby
Senior Project Engineer

Figures: 1 - Vicinity/Area Well Survey Map
 2 - Groundwater Elevation Contour Map


Table: 1 - Groundwater Extraction – Mass Removal Data

Attachment: A - Blaine Groundwater Monitoring Report and Field Notes

cc: Karen Petryna, Shell Oil Products US, P.O. Box 7869, Burbank, CA 91510-7869
 Gursharnjeet Cheema, 1060 St. Raphael Drive, Bay Point, CA 94565

G:\Oakland 350 Grand\QM\4q02\4q02qm.doc



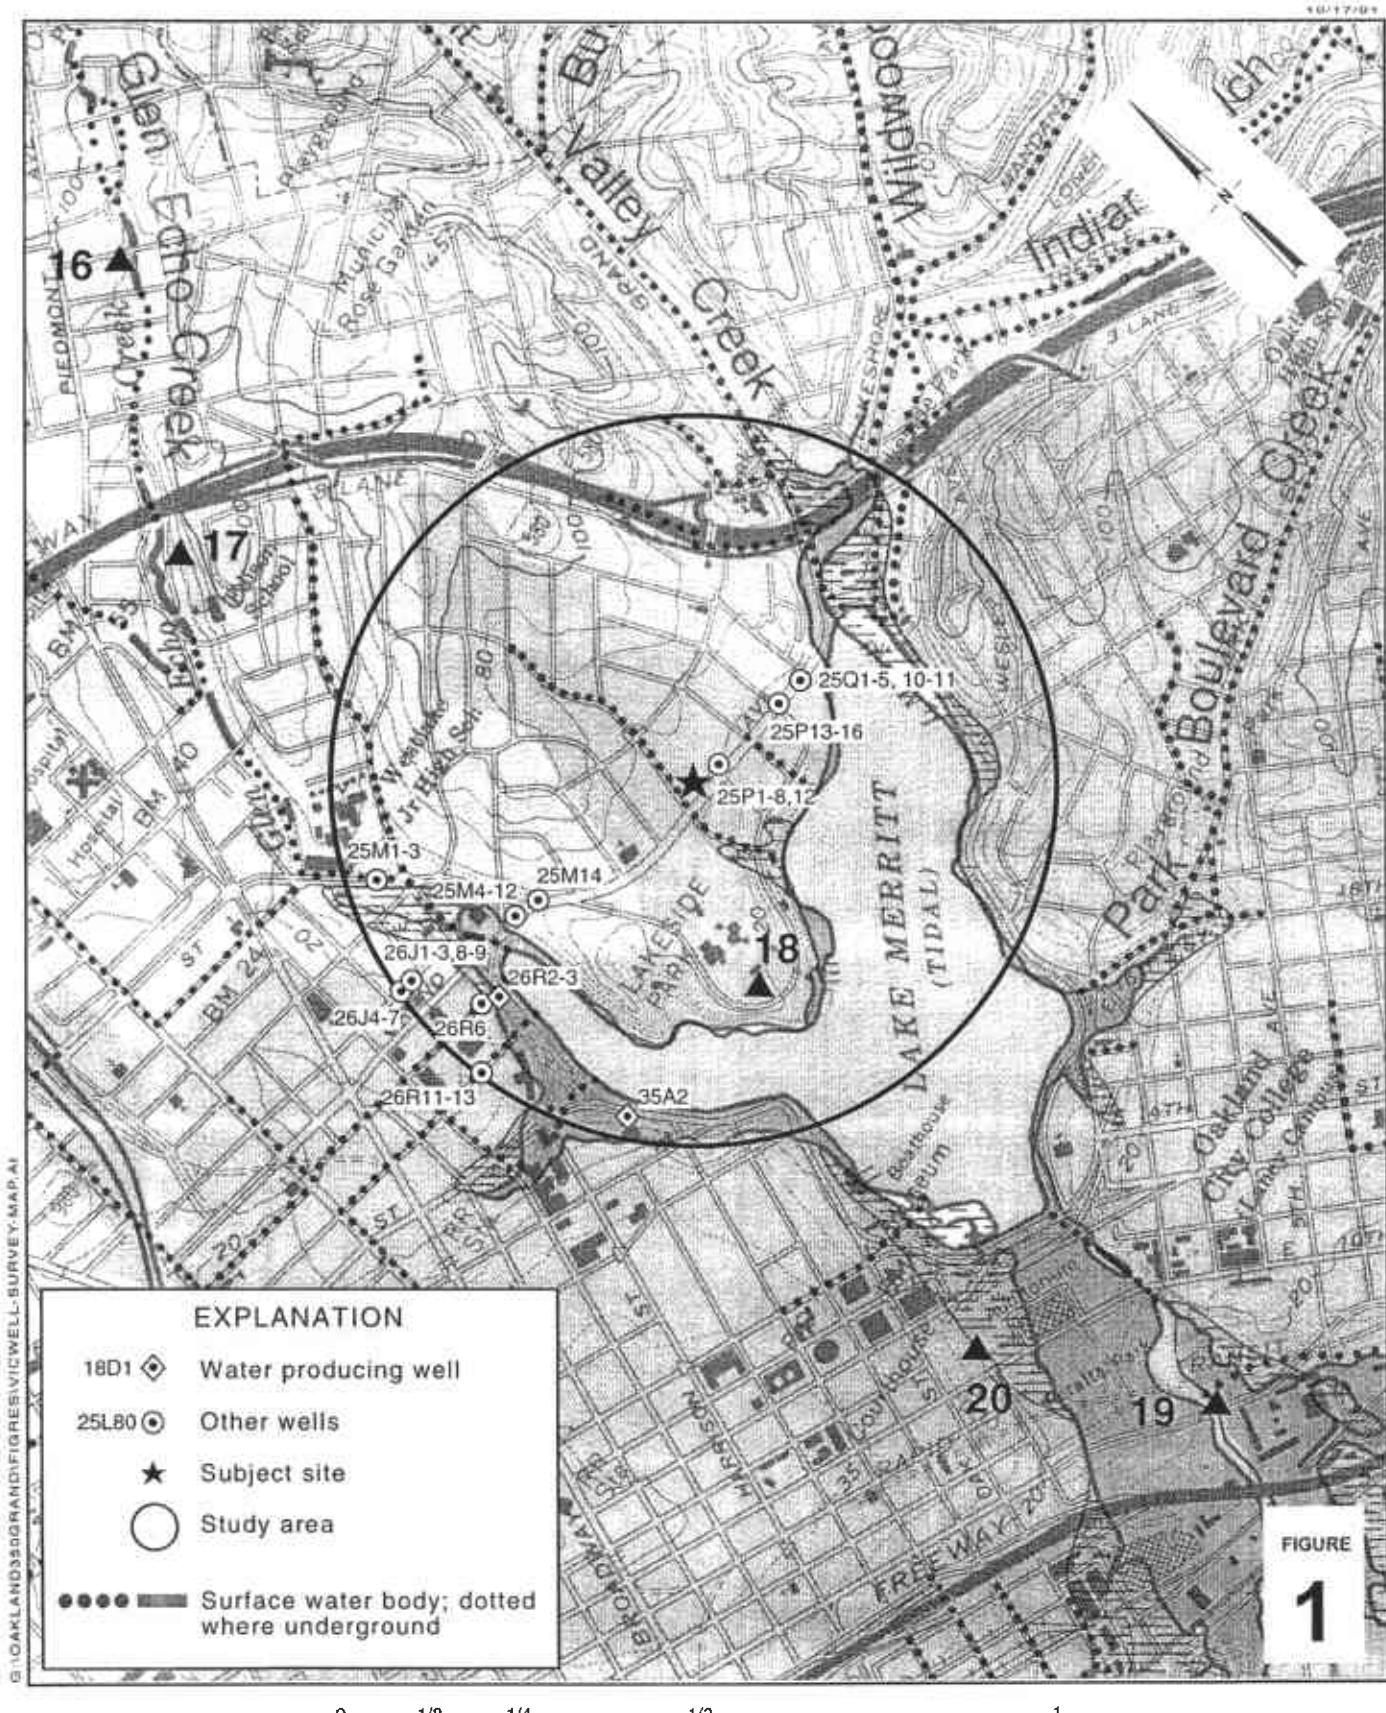

Shell-branded Service Station

350 Grand Avenue
Oakland, California
Incident #98995755



C A M B R I A

Vicinity / Area Well Survey Map


**Groundwater Elevation
Contour Map**
October 10, 2002

CAMBRIA

**FIGURE
2**


Shell-branded Service Station
350 Grand Avenue
Oakland, California
Incident #98995755

12/03/02

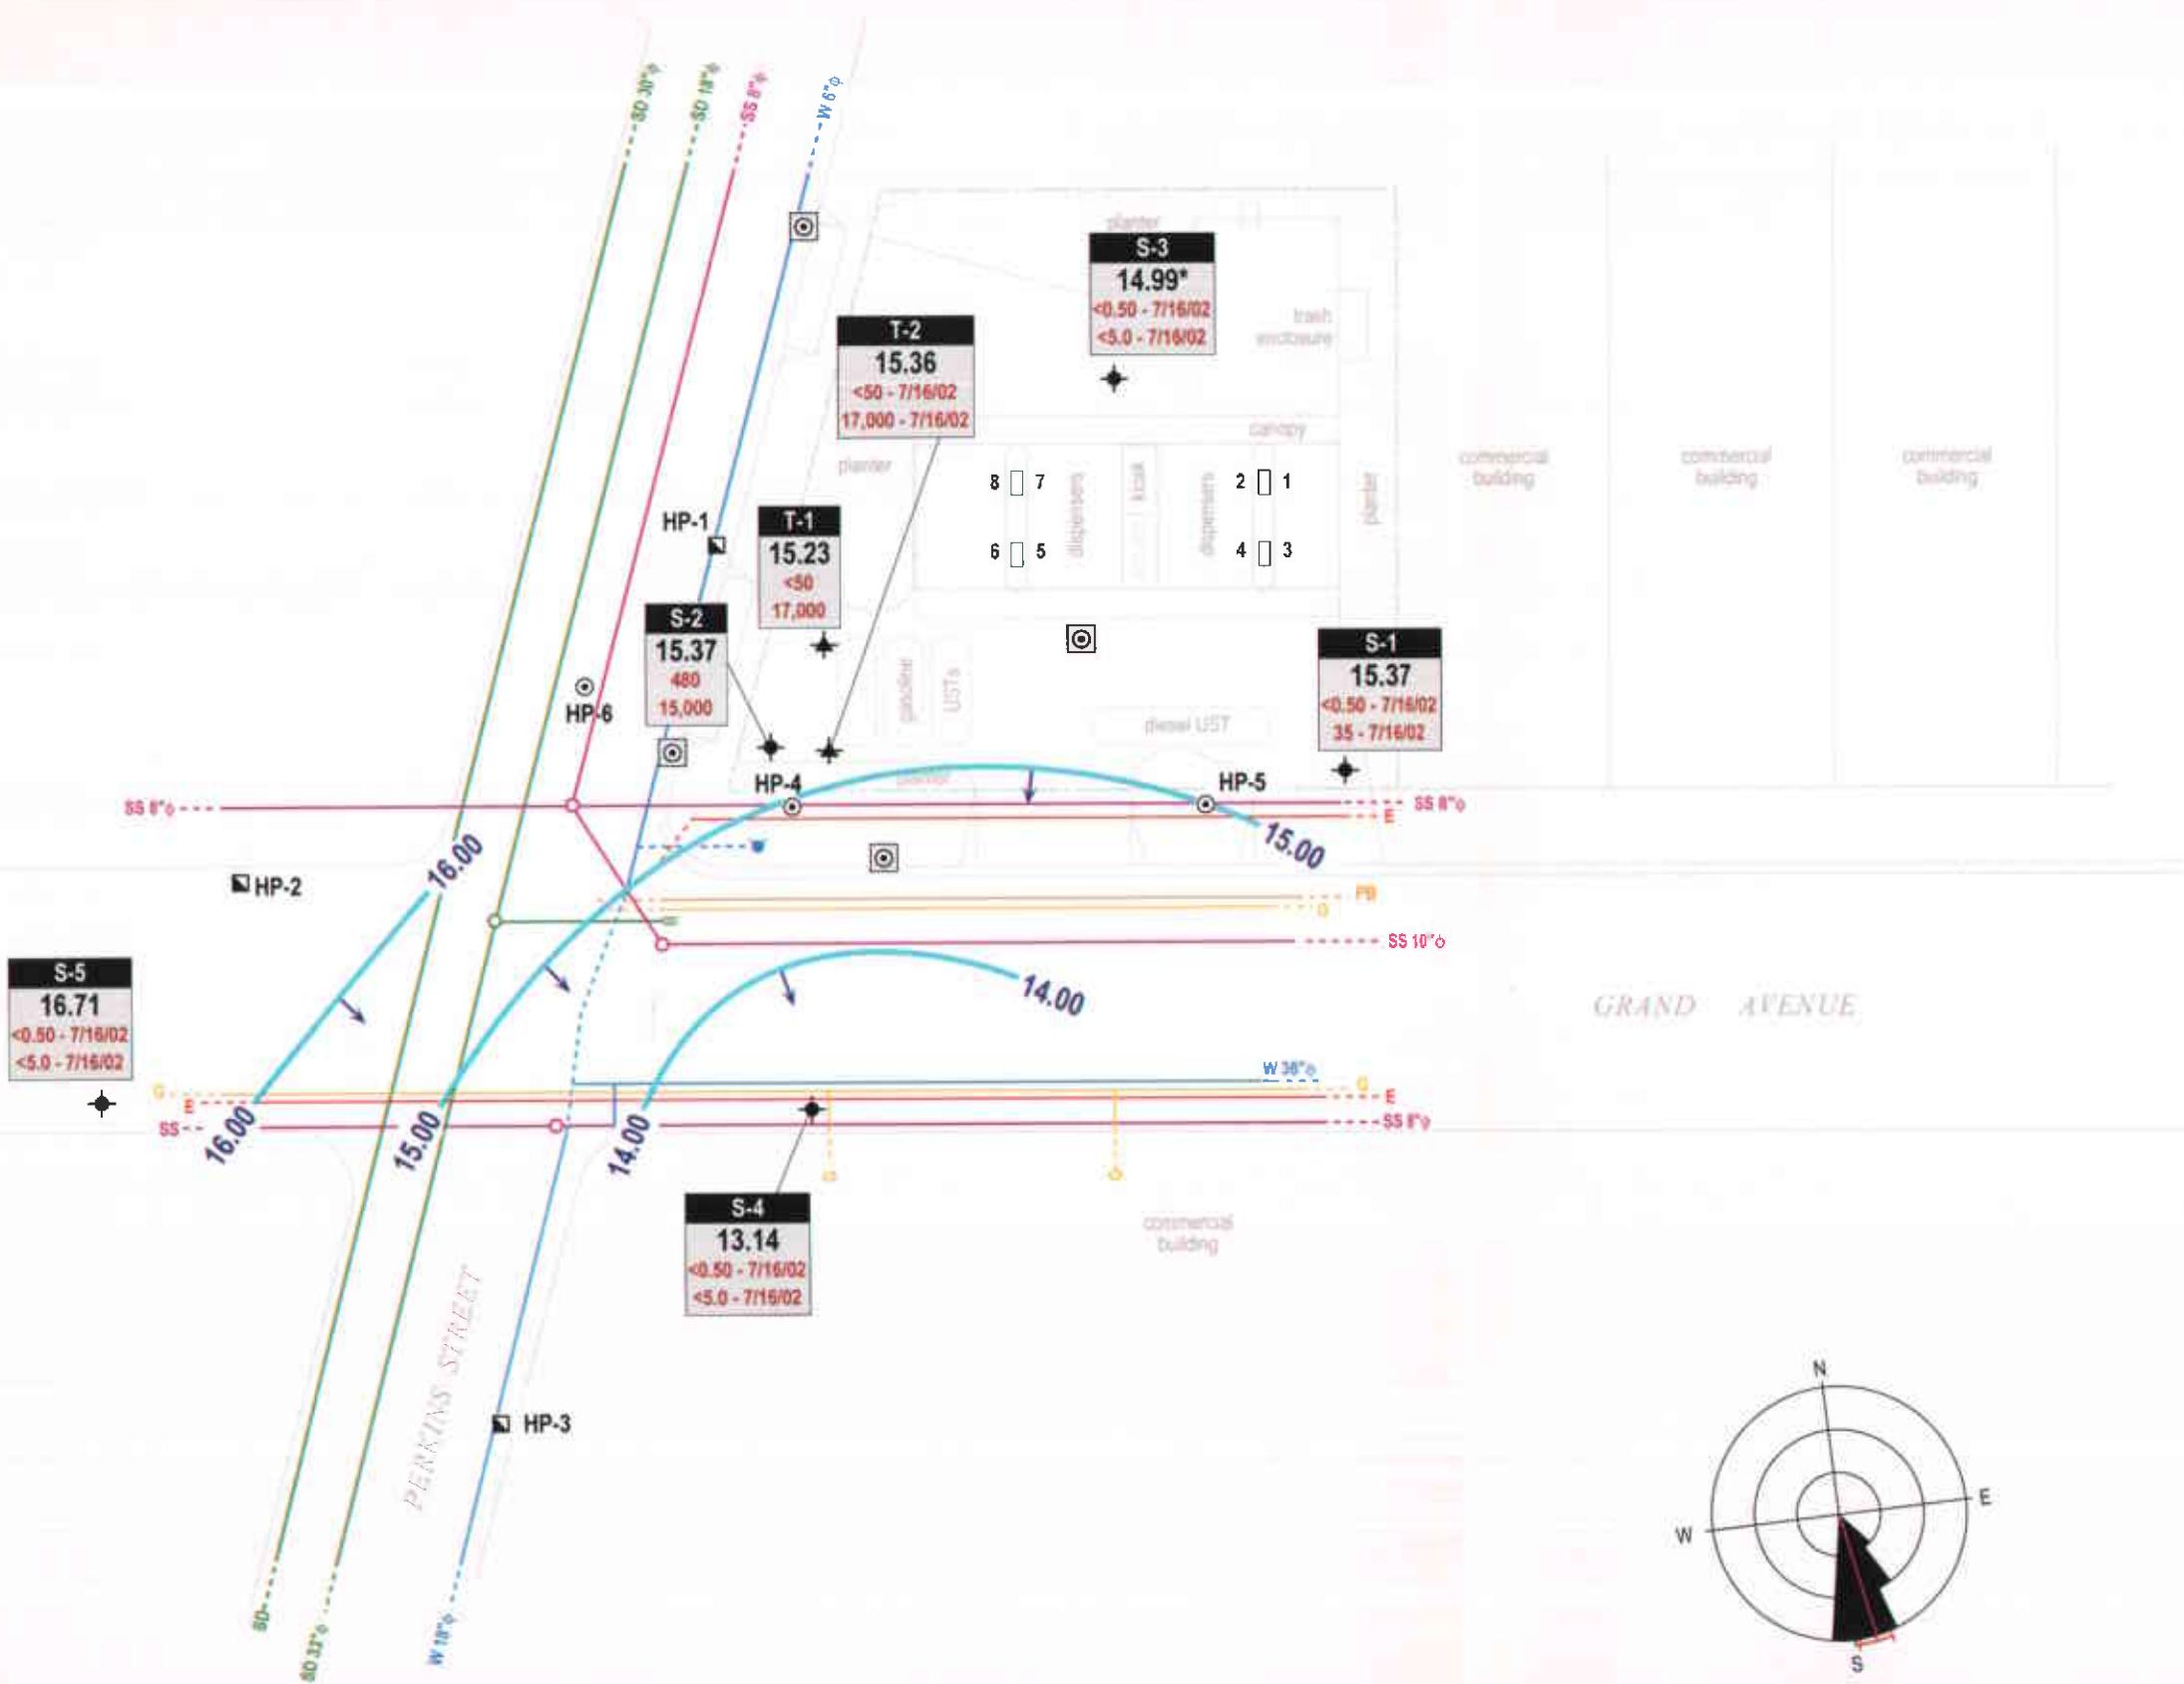

EXPLANATION	
○	Proposed soil boring location
◆	Monitoring well location
★	Tank backfill well location
■	Hydropunch boring location (1993)
●	Soil boring location (1999)
E	Electric utility line
W	Water main utility line
G	Gas utility line
SS	Sanitary sewer utility line
SD	Storm drain utility line
PB	Pacific Bell utility line
SDI	Storm drain inlet
M	Manhole
FH	Fire hydrant
*	Data anomalous, not used for contouring
→	Groundwater flow direction
XX.XX	Groundwater elevation contour, in feet above mean sea level (msl), approximately located; dashed where inferred
Well	Well designation
ELEV	Groundwater elevation, in feet above msl
Benzene	Benzene and MTBE concentrations are in parts per billion and are analyzed by EPA Method 8260.
MTBE	

NOTE: Utilities lines are dashed where inferred.

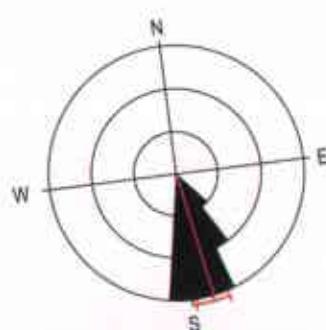

Groundwater Flow Direction
(01/08/98 to 10/10/02)

0 25 50 100
SCALE: 1:50

Table 1: Groundwater Extraction - Mass Removal Data - Shell-branded Service Station, Incident #98995755, 350 Grand Avenue, Oakland, California

Date Purged	Well ID	Cumulative			TPPH			Benzene			MTBE		
		Volume Pumped (gal)	Volume Pumped (gal)	Date Sampled	TPPH Concentration (ppb)	TPPH Removed (pounds)	TPPH Removed To Date (pounds)	Benzene Concentration (ppb)	Benzene Removed (pounds)	Benzene To Date (pounds)	MTBE Concentration (ppb)	MTBE Removed (pounds)	MTBE To Date (pounds)
06/27/01	S-2	50	50	02/16/01	20,000	0.00834	0.00834	990	0.00041	0.00041	21,000	0.00876	0.00876
10/08/02	T-1	750	750	07/16/02	<5,000	0.01565	0.01565	<50	0.00016	0.00016	14,000	0.08762	0.08762
10/21/02	T-1	0	750	10/10/02	<5,000	0.00000	0.01565	<50	0.00000	0.00016	17,000	0.00000	0.08762
11/09/02	T-1	771	1,521	10/10/02	<5,000	0.01608	0.03173	<50	0.00016	0.00032	17,000	0.10937	0.19699
10/08/02	T-2	550	550	07/16/02	<5,000	0.01147	0.01147	<50	0.00011	0.00011	17,000	0.07802	0.07802
10/21/02	T-2	750	1,300	07/16/02	<5,000	0.01565	0.02712	<50	0.00016	0.00027	17,000	0.10639	0.18441
11/09/02	T-2	150	1,450	07/16/02	<5,000	0.00313	0.03025	<50	0.00003	0.00030	17,000	0.02128	0.20569
Total Gallons Extracted:		3,021		Total Pounds Removed: 0.07032			0.00103			0.41144			
				Total Gallons Removed: 0.01153			0.00014			0.06636			

Abbreviations & Notes:

TPPH = Total purgeable hydrocarbons as gasoline

MTBE = Methyl tert-butyl ether

ppb = Parts per billion

gal = Gallon

Mass removed based on the formula: volume extracted (gal) x concentration ($\mu\text{g}/\text{L}$) x ($\text{g}/10^6\text{\mu g}$) x (pound/453.6g) x (3.785 L/gal)

Volume removal data based on the formula: density (in gms/cc) x 9.339 (ccxlbs/gmsxgals)

TPPH, benzene, and MTBE analyzed by EPA Method 8260

Concentrations based on most recent groundwater monitoring results

If concentration is less than the laboratory detection limit, one half of the detection limit concentration is used in the mass removal calculation.

Groundwater extracted by vacuum trucks provided by ACTL Water disposed of at a Martinez Refinery.

ATTACHMENT A

Blaine Groundwater Monitoring Report

and Field Notes

BLAINE
TECH SERVICES, INC.



1680 ROGERS AVENUE
SAN JOSE, CA 95112-1105
(408) 573-7771 FAX
(408) 573-0555 PHONE
CONTRACTOR'S LICENSE #746684
www.blainetech.com

November 4, 2002

Karen Petryna
Shell Oil Products US
P.O. Box 7869
Burbank, CA 91510-7869

Fourth Quarter 2002 Groundwater Monitoring at
Shell-branded Service Station
350 Grand Avenue
Oakland, CA

Monitoring performed on October 10, 2002

Groundwater Monitoring Report 021010-AM-2

This report covers the routine monitoring of groundwater wells at this Shell-branded facility. In accordance with standard procedures that conform to Regional Water Quality Control Board requirements, routine field data collection includes depth to water, total well depth, thickness of any separate immiscible layer, water column volume, calculated purge volume (if applicable), elapsed evacuation time (if applicable), total volume of water removed (if applicable), and standard water parameter instrument readings. Sample material is collected, contained, stored, and transported to the laboratory in conformance with EPA standards. Purgewater (if applicable) is, likewise, collected and transported to the Martinez Refining Company.

Basic field information is presented alongside analytical values excerpted from the laboratory report in the cumulative table of **WELL CONCENTRATIONS**. The full analytical report for the most recent samples and the field data sheets are attached to this report.

At a minimum, Blaine Tech Services, Inc. field personnel are certified on completion of a forty-hour Hazardous Materials and Emergency Response training course per 29 CFR 1910.120. Field personnel are also enrolled in annual eight-hour refresher courses.

Blaine Tech Services, Inc. conducts sampling and documentation assignments of this type as an independent third party. Our activities at this site consisted of objective data and sample collection only. No interpretation of analytical results, defining of hydrological conditions or formulation of recommendations was performed.

Please call if you have any questions.

Yours truly,

Leon Gearhart
Project Coordinator

LG/jt

attachments: Cumulative Table of WELL CONCENTRATIONS
Certified Analytical Report
Field Data Sheets

cc: Anni Kreml
Cambria Environmental Technology, Inc.
1144 65th Street, Suite C
Oakland, CA 94608-2411

WELL CONCENTRATIONS
Shell-branded Service Station
350 Grand Avenue
Oakland, CA

Well ID	Date	TPPH (ug/L)	TEPH (ug/L)	B (ug/L)	T (ug/L)	E (ug/L)	X (ug/L)	MTBE 8020 (ug/L)	MTBE 8260 (ug/L)	TOC (MSL)	Depth to Water (ft.)	GW Elevation (MSL)	DO Reading (ppm)
S-1	01/23/1991	<50	<50	<0.5	<0.5	<0.5	<0.5	NA	NA	20.84	9.73	11.11	NA
S-1	04/25/1991	<50	<50	<0.5	<0.5	<0.5	<0.5	NA	NA	20.84	7.37	13.47	NA
S-1	07/19/1991	<50	<50	6.8	<0.5	<0.5	<0.5	NA	NA	20.84	8.92	11.92	NA
S-1	10/09/1991	120	260d	10	<0.5	<0.5	<0.5	NA	NA	20.84	9.62	11.22	NA
S-1	01/23/1992	<50	<50	<0.5	<0.5	<0.5	<0.5	NA	NA	20.84	8.94	11.90	NA
S-1	04/27/1992	<50	70b	1.2	<0.5	<0.5	<0.5	NA	NA	20.84	7.06	13.78	NA
S-1	07/10/1992	<50	930	13	<0.5	<0.5	<0.5	NA	NA	20.84	8.31	12.53	NA
S-1	10/06/1992	62	110	<0.5	<0.5	<0.5	<0.5	NA	NA	20.84	9.55	11.29	NA
S-1	01/06/1993	85	81	1.1	<0.5	<0.5	<0.5	NA	NA	20.84	9.86	10.98	NA
S-1	04/26/1993	<50	53c	<0.5	<0.5	<0.5	<0.5	NA	NA	20.84	6.30	14.54	NA
S-1 (D)	04/26/1993	<50	53c	<0.5	<0.5	<0.5	<0.5	NA	NA	20.84	6.30	14.54	NA
S-1	07/20/1993	<50	140	<0.5	<0.5	<0.5	<0.5	NA	NA	20.84	8.78	12.06	NA
S-1	10/18/1993	<50	210	<0.5	<0.5	<0.5	<0.5	NA	NA	20.84	9.20	11.64	NA
S-1	01/07/1994	<50	<50	1.4	1.5	0.55	2.8	NA	NA	20.84	9.53	11.31	NA
S-1 (D)	01/07/1994	<50	53	1.2	1.5	<0.5	2.7	NA	NA	20.84	9.53	11.31	NA
S-1	04/11/1994	<50	320	2.8	<0.5	<0.5	<0.5	NA	NA	20.84	8.50	12.34	NA
S-1 (D)	04/11/1994	<50	220	2.6	<0.5	<0.5	<0.5	NA	NA	20.84	8.50	12.34	NA
S-1	07/14/1994	NA	NA	NA	NA	NA	NA	NA	NA	20.84	8.45	12.39	NA
S-1	07/19/1994	<50	110	<0.5	<0.5	<0.5	<0.5	NA	NA	20.84	9.07	11.77	NA
S-1	10/06/1994	110	370	1.4	<0.5	<0.5	<0.5	NA	NA	20.84	11.68	9.16	NA
S-1	01/04/1995	120	1,000	2.5	<0.5	1.5	1.7	NA	NA	20.84	8.51	12.33	NA
S-1	04/12/1995	<50	290	2.1	<0.5	<0.5	<0.5	NA	NA	20.84	6.66	14.18	NA
S-1 (D)	04/12/1995	<50	480	<0.5	<0.5	<0.5	<0.5	NA	NA	20.84	6.66	14.18	NA
S-1	07/07/1995	<50	370	5.5	<0.5	<0.5	<0.5	NA	NA	20.84	6.95	13.89	NA
S-1 (D)	07/07/1995	<50	450	6.5	<0.5	<0.5	<0.5	NA	NA	20.84	6.95	13.89	NA
S-1	10/05/1995	<50	200	3.9	1.2	<0.5	2.4	NA	NA	20.84	8.50	12.34	NA

WELL CONCENTRATIONS
Shell-branded Service Station
350 Grand Avenue
Oakland, CA

Well ID	Date	TPPH (ug/L)	TEPH (ug/L)	B (ug/L)	T (ug/L)	E (ug/L)	X (ug/L)	MTBE 8020 (ug/L)	MTBE 8260 (ug/L)	TOC (MSL)	Depth to Water (ft.)	GW Elevation (MSL)	DO Reading (ppm)
---------	------	----------------	----------------	-------------	-------------	-------------	-------------	------------------------	------------------------	--------------	----------------------------	--------------------------	------------------------

S-1	01/12/1996	230	1,500	2.5	<0.5	0.9	0.6	NA	NA	20.84	8.02	12.82	NA
S-1	04/02/1996	95	2,000	0.91	<0.5	<0.5	<0.5	140	NA	20.84	4.98	15.86	NA
S-1	07/30/1996	<50	510	<0.5	<0.5	<0.5	<0.5	67	NA	20.84	6.40	14.44	NA
S-1 (D)	07/30/1996	<50	380	<0.5	<0.5	<0.5	<0.5	68	NA	20.84	6.40	14.44	NA
S-1	10/02/1996	<50	250	<0.5	<0.5	<0.5	<0.5	96	NA	20.84	7.53	13.31	NA
S-1	09/19/1997	<50	120	<0.50	<0.50	<0.50	<0.50	37	NA	20.84	8.54	12.30	0.8
S-1	01/08/1998	<50	210	<0.50	<0.50	<0.50	<0.50	74	NA	20.84	9.09	11.75	2.6
S-1	07/17/1998	<50	99	<0.50	<0.50	<0.50	<0.50	25	NA	20.86	6.48	14.38	2.6
S-1	01/28/1999	92.7	212	4.5	1.83	1.59	12.1	2.17	NA	20.86	10.46	10.40	2.2
S-1	07/23/1999	537	<50	81.1	91.3	24.8	81.6	47.9	NA	20.86	10.02	10.84	2.1
S-1	01/24/2000	<50.0	79.6	<0.500	<0.500	<0.500	<0.500	8.41	NA	20.86	8.42	12.44	2.2
S-1	07/27/2000	<50.0	127	<0.500	<0.500	<0.500	<0.500	31.9	NA	20.86	7.34	13.52	1.6
S-1	01/12/2001	<50.0	225	<0.500	<0.500	<0.500	<0.500	35.9	NA	20.86	8.15	12.71	1.8
S-1	02/16/2001	<50	140	<0.50	<0.50	<0.50	1.0	NA	24	20.86	7.42	13.44	6.1
S-1	07/09/2001	<50	57	<0.50	<0.50	<0.50	<0.50	NA	19	20.86	7.95	12.91	5.4
S-1	08/07/2001	NA	NA	NA	NA	NA	NA	NA	NA	20.86	7.67	13.19	NA
S-1	10/02/2001	NA	NA	NA	NA	NA	NA	NA	2.5	20.86	7.74	13.12	4.6
S-1	01/18/2002	<50	68	<0.50	<0.50	<0.50	<0.50	NA	31	20.86	6.37	14.49	6.7
S-1	04/17/2002	NA	NA	NA	NA	NA	NA	NA	NA	20.86	6.58	14.28	NA
S-1	07/16/2002	<50	100	<0.50	<0.50	<0.50	0.99	NA	35	23.66	7.38	16.28	7.0
S-1	10/10/2002	NA	NA	NA	NA	NA	NA	NA	NA	23.26	7.89	15.37	NA

S-2	01/23/1991	2,500	1,200	550	15	33	42	NA	NA	21.24	10.55	10.69	NA
S-2	04/25/1991	32,000	20,000b	2,900	480	1,400	2,300	NA	NA	21.24	8.24	13.00	NA
S-2	07/19/1991	21,000	30,000b	4,700	430	1,200	2,400	NA	NA	21.24	9.55	11.69	NA
S-2	10/09/1991	29,000	32,000b	6,300	510	1,700	2,400	NA	NA	21.24	10.26	10.98	NA

WELL CONCENTRATIONS
Shell-branded Service Station
350 Grand Avenue
Oakland, CA

Well ID	Date	TPPH (ug/L)	TEPH (ug/L)	B (ug/L)	T (ug/L)	E (ug/L)	X (ug/L)	MTBE 8020 (ug/L)	MTBE 8260 (ug/L)	TOC (MSL)	Depth to Water (ft.)	GW Elevation (MSL)	DO Reading (ppm)
S-2	01/23/1992	31,000	36,000b	5,800	480	2,000	2,700	NA	NA	21.24	9.51	11.73	NA
S-2	04/27/1992	21,000d	12,000b	4,800	320	1,600	1,400	NA	NA	21.24	7.83	13.41	NA
S-2	07/10/1992	31,000	3,700e	7,500	940	3,400	3,500	NA	NA	21.24	8.57	12.67	NA
S-2	10/06/1992	57,000	4,500e	9,300	1,200	4,000	4,900	NA	NA	21.24	9.49	11.75	NA
S-2	01/06/1993	55,000	5,600	5,600	360	3,000	3,000	NA	NA	21.24	8.56	12.68	NA
S-2	04/26/1993	32,000	9,400e	10,000	500	4,400	3,600	NA	NA	21.24	6.84	14.40	NA
S-2	07/20/1993	25,000	8,400e	5,800	300	2,700	1,400	NA	NA	21.24	8.52	12.72	NA
S-2 (D)	07/20/1993	25,000	8,900e	5,900	310	2,800	1,400	NA	NA	21.24	8.52	12.72	NA
S-2	10/18/1993	23,000	18,000e	3,700	200	2,100	1,600	NA	NA	21.24	9.36	11.88	NA
S-2 (D)	10/18/1993	28,000	14,000e	3,700	210	2,100	1,600	NA	NA	21.24	9.36	11.88	NA
S-2	01/07/1994	120,000	22,000e	6,900	400	3,100	2,600	NA	NA	21.24	8.37	12.87	NA
S-2	04/11/1994	34,000	17,000e	4,800	170	1,900	880	NA	NA	21.24	6.96	14.28	NA
S-2	07/14/1994	NA	NA	NA	NA	NA	NA	NA	NA	21.24	7.49	13.75	NA
S-2	07/19/1994	23,000	NA	4,300	210	1,100	1,000	NA	NA	21.24	8.02	13.22	NA
S-2 (D)	07/19/1994	29,000	NA	4,700	270	1,200	1,200	NA	NA	21.24	8.02	13.22	NA
S-2	10/06/1994	61,000	NA	4,600	290	1,900	1,900	NA	NA	21.24	11.00	10.24	NA
S-2 (D)	10/06/1994	52,000	NA	5,200	270	2,100	1,900	NA	NA	21.24	11.00	10.24	NA
S-2	01/04/1994	23,000	NA	4,500	49	1,300	500	NA	NA	21.24	8.07	13.17	NA
S-2 (D)	01/04/1995	18,000	NA	3,800	33	1,100	390	NA	NA	21.24	8.07	13.17	NA
S-2	04/12/1995	29,000	NA	4,300	210	990	700	NA	NA	21.24	6.12	15.12	NA
S-2	07/07/1995	26,000	NA	4,200	180	1,100	730	NA	NA	21.24	6.35	14.89	NA
S-2	10/05/1995	26,000	10,000	3,500	150	1,100	640	NA	NA	21.24	7.36	13.88	NA
S-2 (D)	10/05/1995	33,000	9,400	4,200	210	1,500	850	NA	NA	21.24	7.36	13.88	NA
S-2	01/12/1996	36,000	13,000	4,100	240	1,400	790	NA	NA	21.24	7.64	13.60	NA
S-2 (D)	01/12/1996	40,000	11,000	4,100	260	1,400	860	NA	NA	21.24	7.64	13.60	NA
S-2	04/02/1996	12,000	7,300	1,300	120	460	150	4,000	NA	21.24	6.18	15.06	NA

WELL CONCENTRATIONS
Shell-branded Service Station
350 Grand Avenue
Oakland, CA

Well ID	Date	TPPH (ug/L)	TEPH (ug/L)	B (ug/L)	T (ug/L)	E (ug/L)	X (ug/L)	MTBE 8020 (ug/L)	MTBE 8260 (ug/L)	TOC (MSL)	Depth to Water (ft)	GW Elevation (MSL)	DO Reading (ppm)
---------	------	----------------	----------------	-------------	-------------	-------------	-------------	------------------------	------------------------	--------------	---------------------------	--------------------------	------------------------

S-2 (D)	04/02/1996	17,000	5,800	1,800	29	590	140	7,600	NA	21.24	6.18	15.06	NA
S-2	07/30/1996	18,000	13,000	3,000	100	1,200	420	17,000	19,000	21.24	7.22	14.02	NA
S-2	10/02/1996	28,000	18,000	3,700	110	1,100	260	20,000	NA	21.24	7.60	13.64	NA
S-2 (D)	10/02/1996	25,000	31,000	3,500	100	1,100	260	19,000	NA	21.24	7.60	13.64	NA
S-2	09/19/1997	21,000	11,000	2,300	120	500	110	11,000	NA	21.24	7.45	13.79	2.1
S-2	01/08/1998	35,000	8,100	3,200	260	850	320	23,000	NA	21.24	6.96	14.28	2.3
S-2 (D)	01/08/1998	27,000	5,400	3,400	190	860	200	23,000	NA	21.24	6.96	14.28	2.3
S-2	07/17/1998	19,000	12,000	1,700	130	610	130	13,000	NA	21.24	6.67	14.57	2.3
S-2	01/28/1999	482	99	24	7.52	5.41	63.7	11	NA	21.24	10.63	10.61	2.4
S-2	07/23/1999	320	223	52.0	54.5	14.7	48.6	33.9	NA	21.24	10.12	11.12	2.6
S-2	01/24/2000	18,500	7,600	1,440	140	472	68.9	6,940	NA	21.24	8.63	12.61	1.6
S-2	07/27/2000	14,900	10,200	1,250	98.8	437	<50.0	22,200	30,200	21.24	7.94	13.30	2.0
S-2	01/12/2001 h	17,200	8,050	930	88.8	497	57.0	23,200	18,500	21.24	8.82	12.42	1.9
S-2	02/16/2001	20,000	<5,000	990	93	450	63	NA	21,000	21.24	7.10	14.14	1.6
S-2	07/09/2001	16,000	26,000	690	62	210	<50	NA	27,000	21.24	8.35	12.89	2.1
S-2	08/07/2001	NA	NA	NA	NA	NA	NA	NA	NA	21.24	8.19	13.05	NA
S-2	10/02/2001	18,000	<12,000	810	89	470	69	NA	23,000	21.24	8.50	12.74	2.0
S-2	01/18/2002	21,000	21,000	750	79	470	69	NA	23,000	21.24	6.96	14.28	5.9
S-2	04/17/2002	34,000	<26,000	620	70	390	60	NA	17,000	21.24	7.39	13.85	0.6
S-2	07/16/2002	14,000	<10,000	630	75	310	33	NA	20,000	24.03	7.95	16.08	6.0
S-2	10/10/2002	11,000	<6,000	480	50	190	<50	NA	15,000	23.73	8.36	15.37	1.0

S-3	01/23/1991	<50	NA	<0.5	<0.5	<0.5	<0.5	NA	NA	22.70	14.67	8.03	NA
S-3	04/25/1991	<50	NA	<0.5	<0.5	<0.5	<0.5	NA	NA	22.70	12.96	9.74	NA
S-3	07/19/1991	<50	NA	<0.5	<0.5	<0.5	<0.5	NA	NA	22.70	12.45	10.25	NA
S-3	10/09/1991	<50	NA	<0.5	<0.5	<0.5	<0.5	NA	NA	22.70	12.98	9.72	NA

WELL CONCENTRATIONS
Shell-branded Service Station
350 Grand Avenue
Oakland, CA

Well ID	Date	TPPH (ug/L)	TEPH (ug/L)	B (ug/L)	T (ug/L)	E (ug/L)	X (ug/L)	MTBE 8020 (ug/L)	MTBE 8260 (ug/L)	TOC (MSL)	Depth to Water (ft.)	GW Elevation (MSL)	DO Reading (ppm)	
S-3	01/23/1992	<50	NA	<0.5	<0.5	<0.5	<0.5	NA	NA	22.70	13.06	9.64	NA	
S-3	04/27/1992	<50	100	<0.5	<0.5	<0.5	<0.5	NA	NA	22.70	7.25	15.45	NA	
S-3	07/10/1992	<50	68	<0.5	<0.5	<0.5	<0.5	NA	NA	22.70	8.46	14.24	NA	
S-3	10/06/1992	<50	<10	<0.5	<0.5	<0.5	<0.5	NA	NA	22.70	11.77	10.93	NA	
S-3	01/06/1993	<50	<10	<0.5	<0.5	<0.5	<0.5	NA	NA	22.70	12.53	10.17	NA	
S-3	04/26/1993	<50	69	<0.5	<0.5	<0.5	<0.5	NA	NA	22.70	4.28	18.42	NA	
S-3	07/20/1993	<50	120	<0.5	0.6	<0.5	<0.5	NA	NA	22.70	5.70	17.00	NA	
S-3	10/18/1993	<50	160	<0.5	<0.5	<0.5	<0.5	NA	NA	22.70	10.30	12.40	NA	
S-3	01/07/1994 a	160	58	59	26	4.9	22	NA	NA	22.70	12.40	10.30	NA	
S-3	04/11/1994	<50	<50	<0.52	<0.5	<0.5	<0.5	NA	NA	22.70	10.94	11.76	NA	
S-3	07/14/1994	NA	NA	NA	NA	NA	NA	NA	NA	22.70	7.90	14.80	NA	
S-3	07/19/1994	<50	110d	<0.5	<0.5	<0.5	<0.5	NA	NA	22.70	8.12	14.58	NA	
S-3	10/06/1994	<50	<50	<0.5	<0.5	<0.5	<0.5	NA	NA	22.70	12.15	10.55	NA	
S-3	01/04/1995	<50	<50	<0.5	<0.5	<0.5	<0.5	NA	NA	22.70	11.18	11.52	NA	
S-3	04/12/1995	<50	110	<0.5	<0.5	<0.5	<0.5	NA	NA	22.70	3.76	18.94	NA	
S-3	07/07/1995	<50	410	<0.5	<0.5	<0.5	<0.5	NA	NA	22.70	4.72	17.98	NA	
S-3	10/05/1995	<50	160	<0.5	<0.5	<0.5	<0.5	NA	NA	22.70	5.80	16.90	NA	
S-3	01/12/1996	100	<50	<0.5	<0.5	<0.5	<0.5	NA	NA	22.70	7.00	15.70	NA	
S-3	04/02/1996	<50	170	<0.5	<0.5	<0.5	<0.5	3.4	NA	22.70	3.42	19.28	NA	
S-3	07/30/1996	<50	92	<0.5	<0.5	<0.5	<0.5	4.3	NA	22.70	5.89	16.81	NA	
S-3	10/02/1996	<50	160	<0.5	<0.5	<0.5	<0.5	4.1	NA	22.70	7.20	15.50	NA	
S-3	09/19/1997	<50	260	<0.50	<0.50	<0.50	<0.50	4.3	NA	22.70	6.92	15.78	1.4	
S-3 (D)	09/19/1997	<50	290	<0.50	<0.50	<0.50	<0.50	5.2	NA	22.70	6.92	15.78	1.4	
S-3	01/08/1998	<50	170	<0.50	<0.50	<0.50	<0.50	0.92	120	NA	22.70	5.77	16.93	2.7
S-3	07/17/1998	<50	97	<0.50	<0.50	<0.50	<0.50	33	NA	22.71	4.17	18.54	2.7	
S-3	01/28/1999	656	<50.0	45.4	10.2	4.98	83.2	87.2	NA	22.71	8.15	14.56	1.8	

WELL CONCENTRATIONS
Shell-branded Service Station
350 Grand Avenue
Oakland, CA

Well ID	Date	TPPH (ug/L)	TEPH (ug/L)	B (ug/L)	T (ug/L)	E (ug/L)	X (ug/L)	MTBE 8020 (ug/L)	MTBE 8260 (ug/L)	TOC (MSL)	Depth to Water (ft.)	GW Elevation (MSL)	DO Reading (ppm)
---------	------	----------------	----------------	-------------	-------------	-------------	-------------	------------------------	------------------------	--------------	----------------------------	--------------------------	------------------------

S-3	07/23/1999	<50.0	77.3	<0.500	<0.500	<0.500	<0.500	39.3	NA	22.71	7.46	15.25	1.9
S-3	01/24/2000	<50.0	77.2	<0.500	<0.500	<0.500	<0.500	12.0	NA	22.71	5.92	16.79	2.1
S-3	07/27/2000	<50.0	142	<0.500	<0.500	<0.500	<0.500	<5.00	NA	22.71	6.54	16.17	1.7
S-3	01/12/2001 f	<50.0	96	<0.500	<0.500	<0.500	<0.500	<2.50	NA	22.71	8.25	14.46	1.7
S-3	02/16/2001	<50	<50	<0.50	<0.50	<0.50	<0.50	NA	2.0	22.71	11.37	11.34	NA
S-3	07/09/2001	<50	<50	<0.50	0.54	<0.50	<0.50	NA	<5.0	22.71	9.70	13.01	1.4
S-3	08/07/2001	NA	NA	NA	NA	NA	NA	NA	NA	22.71	11.48	11.23	NA
S-3	10/02/2001	NA	NA	NA	NA	NA	NA	NA	NA	22.71	11.56	11.15	NA
S-3	01/18/2002	<50	120	<0.50	<0.50	<0.50	<0.50	NA	<5.0	22.71	7.74	14.97	1.5
S-3	04/17/2002	NA	NA	NA	NA	NA	NA	NA	NA	22.71	6.45	16.26	NA
S-3	07/16/2002	<50	72	<0.50	<0.50	<0.50	0.61	NA	<5.0	25.49	7.70	17.79	5.0
S-3	10/10/2002	NA	NA	NA	NA	NA	NA	NA	NA	25.14	10.15	14.99	NA

S-4	07/17/1998	<50	220	<0.50	<0.50	<0.50	<0.50	<2.5	NA	19.96	6.59	13.37	2.5
S-4 (D)	07/17/1998	<50	260	<0.50	<0.50	<0.50	<0.50	<2.5	NA	19.96	6.59	13.37	2.5
S-4	01/28/1999	<50.0	356	0.882	<0.500	<0.500	0.71	<2.00	NA	19.96	10.57	9.39	3.0
S-4	07/23/1999	<50.0	<50	<0.500	<0.500	<0.500	<0.500	8.27	NA	19.96	10.06	9.90	2.1
S-4	01/24/2000	Unable to sample	NA	NA	NA	NA	NA	NA	NA	19.96	8.29	11.67	NA
S-4	02/02/2000	<50.0	410	<0.500	<0.500	<0.500	<0.500	<5.00	NA	19.96	9.93	10.03	2.0
S-4	07/27/2000	Well inaccessible	NA	NA	NA	NA	NA	NA	NA	19.96	NA	NA	NA
S-4	08/02/2000	<50.0	265	<0.500	<0.500	<0.500	<0.500	<2.50	NA	19.96	8.05	11.91	2.0
S-4	01/12/2001	Well inaccessible	NA	NA	NA	NA	NA	NA	NA	19.96	NA	NA	NA
S-4	01/25/2001	<50.0	235	<0.500	0.629	0.656	4.65	<2.50	NA	19.96	10.12	9.84	2.0
S-4	02/16/2001	Well inaccessible	NA	NA	NA	NA	NA	NA	NA	19.96	NA	NA	NA
S-4	07/09/2001	Well inaccessible	NA	NA	NA	NA	NA	NA	NA	19.96	NA	NA	NA
S-4	08/07/2001	<50	<50	<0.50	<0.50	<0.50	<1.0	NA	<5.0	19.96	8.77	11.19	2.3

WELL CONCENTRATIONS
Shell-branded Service Station
350 Grand Avenue
Oakland, CA

Well ID	Date	TPPH (ug/L)	TEPH (ug/L)	B (ug/L)	T (ug/L)	E (ug/L)	X (ug/L)	MTBE 8020 (ug/L)	MTBE 8260 (ug/L)	TOC (MSL)	Depth to Water (ft.)	GW Elevation (MSL)	DO Reading (ppm)
S-4	10/02/2001	<50	350	<0.50	<0.50	<0.50	<0.50	NA	<5.0	19.96	9.09	10.87	2.6
S-4	01/18/2002	Well inaccessible		NA	NA	NA	NA	NA	19.96	NA	NA	NA	NA
S-4	01/23/2002	Insufficient water		NA	NA	NA	NA	NA	NA	19.96	7.13	12.83	NA
S-4	04/17/2002	Insufficient water		NA	NA	NA	NA	NA	NA	19.96	6.28	13.68	NA
S-4	04/26/2002	<50	260	<0.50	<0.50	<0.50	<0.50	NA	<5.0	19.96	5.63	14.33	9
S-4	07/16/2002	<50	250	<0.50	<0.50	<0.50	1.1	NA	<5.0	22.75	6.90	15.85	1.6
S-4	10/10/2002	Insufficient water		NA	NA	NA	NA	NA	NA	22.34	9.20	13.14	NA
S-5	07/17/1998	<50	110	<0.50	<0.50	<0.50	<0.50	<2.5	NA	22.27	6.78	15.49	2.2
S-5	01/28/1999	<50.0	109	<0.500	<0.500	<0.500	<0.500	<2.00	NA	22.27	10.75	11.52	2.0
S-5	07/23/1999	<50.0	204	<0.500	<0.500	<0.500	<0.500	5.95	NA	22.27	10.21	12.06	1.8
S-5	01/24/2000	Unable to sample		NA	NA	NA	NA	NA	NA	22.27	8.23	14.04	NA
S-5	02/02/2000	<50.0	172	<0.500	<0.500	<0.500	<0.500	<5.00	NA	22.27	10.15	12.12	1.9
S-5	07/27/2000	<50.0	119	<0.500	<0.500	<0.500	<0.500	<5.00	NA	22.27	7.41	14.86	2.0
S-5	01/12/2001	<50.0	NA	<0.500	<0.500	<0.500	<0.500	<2.50	NA	22.27	8.80	13.47	NA
S-5	01/25/2001	NA	193	NA	NA	NA	NA	NA	NA	22.27	9.77	12.50	1.7
S-5	02/16/2001	Well inaccessible		NA	NA	NA	NA	NA	NA	22.27	NA	NA	NA
S-5	07/09/2001	Well inaccessible		NA	NA	NA	NA	NA	NA	22.27	NA	NA	NA
S-5	08/07/2001	<50	<50	<0.50	<0.50	<0.50	<1.0	NA	<5.0	22.27	8.97	13.30	2.2
S-5	10/02/2001	NA	NA	NA	NA	NA	NA	NA	NA	22.27	8.44	13.83	NA
S-5	01/18/2002	<50	190	<0.50	<0.50	<0.50	0.51	NA	<5.0	22.27	6.67	15.60	1.9
S-5	04/17/2002	NA	NA	NA	NA	NA	NA	NA	NA	22.27	6.95	15.32	NA
S-5	07/16/2002	<50	1,200	<0.50	<0.50	<0.50	1.2	NA	<5.0	25.06	7.31	17.75	1.8
S-5	10/10/2002	NA	NA	NA	NA	NA	NA	NA	NA	24.78	8.07	16.71	NA
T-1	07/16/2002	<5,000	180	<50	<50	<50	<50	NA	14,000	NA	7.71	NA	5.0

WELL CONCENTRATIONS
Shell-branded Service Station
350 Grand Avenue
Oakland, CA

Well ID	Date	TPPH (ug/L)	TEPH (ug/L)	B (ug/L)	T (ug/L)	E (ug/L)	X (ug/L)	MTBE 8020 (ug/L)	MTBE 8260 (ug/L)	TOC (MSL)	Depth to Water (ft.)	GW Elevation (MSL)	DO Reading (ppm)
T-1	10/10/2002	<5,000	320	<50	<50	<50	<50	NA	17,000	24.14	8.91	15.23	2.3
T-2	07/16/2002	<5,000	390	<50	<50	<50	<50	NA	17,000	NA	7.15	NA	4.0
T-2	10/10/2002	Insufficient water	NA	NA	NA	NA	NA	NA	23.55	8.19	15.36	NA	NA
HP-1	01/27/1993	22,000	14,000	2,500	130	1,400	140	NA	NA	NA	NA	NA	NA
HP-2	01/27/1993	<50	NA	<0.5	4.4	<0.5	<0.5	NA	NA	NA	NA	NA	NA
HP-3	01/27/1993	<50	NA	<0.5	<0.5	<0.5	<0.5	NA	NA	NA	NA	NA	NA

WELL CONCENTRATIONS
Shell-branded Service Station
350 Grand Avenue
Oakland, CA

Well ID	Date	TPPH (ug/L)	TEPH (ug/L)	B (ug/L)	T (ug/L)	E (ug/L)	X (ug/L)	MTBE 8020 (ug/L)	MTBE 8260 (ug/L)	TOC (MSL)	Depth to Water (ft.)	GW Elevation (MSL)	DO Reading (ppm)
---------	------	----------------	----------------	-------------	-------------	-------------	-------------	------------------------	------------------------	--------------	----------------------------	--------------------------	------------------------

Abbreviations:

TPPH = Total petroleum hydrocarbons as gasoline by EPA Method 8260B; prior to February 16, 2001, analyzed by EPA Method 8015.

TEPH = Total petroleum hydrocarbons as diesel by modified EPA Method 8015.

BTEX = Benzene, toluene, ethylbenzene, xylenes by EPA Method 8260B; prior to February 16, 2001, analyzed by EPA Method 8020.

MTBE = Methyl-tertiary-butyl ether

TOB = Top of Wellbox Elevation

TOC = Top of Casing Elevation

GW = Groundwater

HP = Hydropunch ground water sample

T = Tank backfill well

DO = Dissolved Oxygen

ug/L = Parts per billion

ppm = Parts per million

MSL = Mean sea level

ft = Feet

<n = Below detection limit

D = Duplicate sample

NA = Not applicable

WELL CONCENTRATIONS
Shell-branded Service Station
350 Grand Avenue
Oakland, CA

Well ID	Date	TPPH (ug/L)	TEPH (ug/L)	B (ug/L)	T (ug/L)	E (ug/L)	X (ug/L)	MTBE 8020 (ug/L)	MTBE 8260 (ug/L)	TOC (MSL)	Depth to Water (ft.)	GW Elevation (MSL)	DO Reading (ppm)
---------	------	----------------	----------------	-------------	-------------	-------------	-------------	------------------------	------------------------	--------------	----------------------------	--------------------------	------------------------

Notes:

- a = TPPH/BETX concentrations anomalous with historical data. Lab verified concentrations.
- b = Compounds reported as TPH-D appear to be the less volatile constituents of gasoline.
- c = Compounds reported as TPH-D are primarily due to the presence of a heavier petroleum product, possibly motor oil.
- d = Chromatogram pattern indicated an unidentified hydrocarbon.
- e = Compounds reported as TPH-D are primarily due to the presence of lighter petroleum product, possibly gasoline.
- f = These results are listed as S-2 on the analytical report due to possible mislabeling in the field or laboratory.

Resampled on February 16, 2001 to confirm mislabeling.

g = DO reading not taken due to insufficient water.

h = These results are listed as S-3 on the analytical report due to possible mislabeling in the field or laboratory.

Resampled on February 16, 2001 to confirm mislabeling.

Wells S-1, S-3, S-4, and S-5 surveyed on May 4, 1998, by Virgil Chavez Land Surveying of Vallejo, California.

Site surveyed March 5 and July 29, 2002, by Virgil Chavez Land Surveying of Vallejo, California.

Beginning October 10, 2002, depth to water referenced to Top of Casing elevation.



Report Number : 29135

Date : 10/21/2002

Leon Gearhart
Blaine Tech Services
1680 Rogers Avenue
San Jose, CA 95112-1105

Subject : 2 Water Samples
Project Name : 350 Grand Ave., Oakland
Project Number : 021010-AM2
P.O. Number : 98995755

Dear Mr. Gearhart,

Chemical analysis of the samples referenced above has been completed. Summaries of the data are contained on the following pages. Sample(s) were received under documented chain-of-custody. US EPA protocols for sample storage and preservation were followed.

Kiff Analytical is certified by the State of California (# 2236). If you have any questions regarding procedures or results, please call me at 530-297-4800.

Sincerely,

A handwritten signature in black ink that reads "Joel Kiff". Below the signature, the name "Joel Kiff" is printed in a smaller, black, sans-serif font.



Report Number : 29135

Date : 10/21/2002

Subject : 2 Water Samples
Project Name : 350 Grand Ave., Oakland
Project Number : 021010-AM2
P.O. Number : 98995755

Case Narrative

The Method Reporting Limit for TPH as Diesel is increased due to interference from Gasoline-Range Hydrocarbons for sample S-2.

Approved By: Joel Kiff

2795 2nd St, Suite 300 Davis, CA 95616 916-297-4800



Report Number : 29135

Date : 10/21/2002

Project Name : 350 Grand Ave., Oakland

Project Number : 021010-AM2

Sample : S-2

Matrix : Water

Lab Number : 29135-01

Sample Date : 10/10/2002

Parameter	Measured Value	Method Reporting Limit	Units	Analysis Method	Date Analyzed
Benzene	480	50	ug/L	EPA 8260B	10/16/2002
Toluene	50	50	ug/L	EPA 8260B	10/16/2002
Ethylbenzene	190	50	ug/L	EPA 8260B	10/16/2002
Total Xylenes	< 50	50	ug/L	EPA 8260B	10/16/2002
Methyl-t-butyl ether (MTBE)	15000	500	ug/L	EPA 8260B	10/16/2002
TPH as Gasoline	11000	5000	ug/L	EPA 8260B	10/16/2002
Toluene - d8 (Surr)	99.8		% Recovery	EPA 8260B	10/16/2002
4-Bromofluorobenzene (Surr)	103		% Recovery	EPA 8260B	10/16/2002
TPH as Diesel	< 6000	6000	ug/L	M EPA 8015	10/19/2002

Approved By: Joel Kiff

2795 2nd St., Suite 300 Davis, CA 95616 530-297-4800



Report Number : 29135

Date : 10/21/2002

Project Name : 350 Grand Ave., Oakland

Project Number : 021010-AM2

Sample : T-1

Matrix : Water

Lab Number : 29135-02

Sample Date : 10/10/2002

Parameter	Measured Value	Method Reporting Limit	Units	Analysis Method	Date Analyzed
Benzene	< 50	50	ug/L	EPA 8260B	10/16/2002
Toluene	< 50	50	ug/L	EPA 8260B	10/16/2002
Ethylbenzene	< 50	50	ug/L	EPA 8260B	10/16/2002
Total Xylenes	< 50	50	ug/L	EPA 8260B	10/16/2002
Methyl-t-butyl ether (MTBE)	17000	500	ug/L	EPA 8260B	10/16/2002
TPH as Gasoline	< 5000	5000	ug/L	EPA 8260B	10/16/2002
Toluene - d8 (Surr)	101		% Recovery	EPA 8260B	10/16/2002
4-Bromofluorobenzene (Surr)	103		% Recovery	EPA 8260B	10/16/2002
TPH as Diesel	320	50	ug/L	M EPA 8015	10/19/2002

Approved By: Joel Kiff

Report Number : 29135

Date : 10/21/2002

QC Report : Method Blank Data

Project Name : 350 Grand Ave., Oakland

Project Number : 021010-AM2

Parameter	Measured Value	Method Reporting Limit	Units	Analysis Method	Date Analyzed
TPH as Diesel	< 50	50	ug/L	M EPA 8015	10/18/2002
Benzene	< 0.50	0.50	ug/L	EPA 8260B	10/16/2002
Toluene	< 0.50	0.50	ug/L	EPA 8260B	10/16/2002
Ethylbenzene	< 0.50	0.50	ug/L	EPA 8260B	10/16/2002
Total Xylenes	< 0.60	0.50	ug/L	EPA 8260B	10/16/2002
Methyl-t-butyl ether (MTBE)	< 5.0	5.0	ug/L	EPA 8260B	10/16/2002
TPH as Gasoline	< 50	50	ug/L	EPA 8260B	10/16/2002
Toluene - d8 (Surrogate)	104		%	EPA 8260B	10/16/2002
4-Bromofluorobenzene (Surrogate)	96.2		%	EPA 8260B	10/16/2002

Parameter	Measured Value	Method Reporting Limit	Units	Analysis Method	Date Analyzed



Report Number : 29135

QC Report : Matrix Spike/ Matrix Spike Duplicate

Date : 10/21/2002

Project Name : 350 Grand Ave., Oakland

Project Number : 021010-AM2

Parameter	Spiked Sample	Sample Value	Spike Level	Spike Dup. Level	Spiked Sample Value	Duplicate Spiked Sample Value	Units	Analysis Method	Date Analyzed	Spiked Sample Percent Recov.	Duplicate Spiked Sample Percent Recov.	Relative Percent Diff.	Spiked Sample Percent Recov. Limit	Relative Percent Diff. Limit
TPH as Diesel	Blank	<50	1000	1000	1040	1130	ug/L	M EPA 8015	10/18/02	104	113	8.22	70-130	25
Benzene	29134-07	5.3	40.1	39.6	42.2	44.0	ug/L	EPA 8260B	10/16/02	91.9	97.8	6.21	70-130	25
Toluene	29134-07	<0.50	40.1	39.6	36.7	37.8	ug/L	EPA 8260B	10/16/02	91.5	95.6	4.30	70-130	25
Tert-Butanol	29134-07	<5.0	200	198	204	204	ug/L	EPA 8260B	10/16/02	102	103	1.37	70-130	25
Methyl-t-Butyl Ether	29134-07	7.6	40.1	39.6	43.2	42.8	ug/L	EPA 8260B	10/16/02	88.9	89.0	0.110	70-130	25

KIFF ANALYTICAL, LLC

2795 2nd St, Suite 300 Davis, CA 95616 530-297-4800

Approved By: Joel Kiff



Report Number: 29135

Date: 10/21/2002

QC Report : Laboratory Control Sample (LCS)

Project Name: 350 Grand Ave., Oakland

Project Number: 021010-AM2

Parameter	Spike Level	Units	Analysis Method	Date Analyzed	LCS Percent Recov.	LCS Percent Recov. Limit
Benzene	40.0	ug/L	EPA 8260B	10/16/02	99.0	70-130
Toluene	40.0	ug/L	EPA 8260B	10/16/02	96.8	70-130
Tert-Butanol	200	ug/L	EPA 8260B	10/16/02	104	70-130
Methyl-t-Butyl Ether	40.0	ug/L	EPA 8260B	10/16/02	95.2	70-130

KIFF ANALYTICAL, LLC

2705 2nd St Suite 300 Davis CA 95616 530.207.1800

Approved By:

Joel Kiff

WELL GAUGING DATA

Project # 031010-AB-2

Date 10-10-22

Client 69vis

Site: 350 Grand Ave

Orthodox

SHELL WELL MONITORING DATA SHEET

BTS #: 021010-AM2	Site: SHELL
Sampler: AM <u>BRIAN A.</u>	Date: 10/10/02
Well I.D.: 5-2 5-2	Well Diameter: 2 3 <u>4</u> 6 8
Total Well Depth: 15.10	Depth to Water: 8.36
Depth to Free Product:	Thickness of Free Product (feet):
Referenced to: PVC	D.O. Meter (if req'd): YSI HACH

Purge Method: Bailer Disposable Bailer <u>Middleburg</u> Electric Submersible	Waterra Peristaltic Extraction Pump Other _____	Sampling Method: Bailer Disposable Bailer Extraction Port Dedicated Tubing Other: _____																
$\frac{2.5 \text{ (Gals.)} \times 3}{\text{1 Case Volume}} = \frac{7.5}{\text{Specified Volumes}} \text{ Gals.}$		<table border="1"> <thead> <tr> <th>Well Diameter</th> <th>Multiplier</th> <th>Well Diameter</th> <th>Multiplier</th> </tr> </thead> <tbody> <tr> <td>1"</td> <td>0.04</td> <td>4"</td> <td>0.65</td> </tr> <tr> <td>2"</td> <td>0.16</td> <td>6"</td> <td>1.47</td> </tr> <tr> <td>3"</td> <td>0.37</td> <td>Other</td> <td>$\text{radius}^2 * 0.163$</td> </tr> </tbody> </table>	Well Diameter	Multiplier	Well Diameter	Multiplier	1"	0.04	4"	0.65	2"	0.16	6"	1.47	3"	0.37	Other	$\text{radius}^2 * 0.163$
Well Diameter	Multiplier	Well Diameter	Multiplier															
1"	0.04	4"	0.65															
2"	0.16	6"	1.47															
3"	0.37	Other	$\text{radius}^2 * 0.163$															

Time	Temp (°F)	pH	Cond. (mS or μS)	Turbidity (NTUs)	Gals. Removed	Observations
1530	69.8	6.9	829	736	2.5	very cloudy & gray odor
Dewatered					3	DTW 13.57
1555					—	902 9.71 DTW 13.00
1635	70.8	7.1	820	199	—	DTW 12.34

Did well dewater? Yes No Gallons actually evacuated: 3

Sampling Time: 1635 Sampling Date: 10/10/02

Sample I.D.: 5-2 Laboratory: Kiff SPL Other: _____

Analyzed for: TPH-G BTEX MTBE TPH-D Other: _____

EB I.D. (if applicable): @ Duplicate I.D. (if applicable):

Analyzed for: TPH-G BTEX MTBE TPH-D Other: _____

D.O. (if req'd): Pre-purge: mg/L Post-purge: 1.0 mg/L

O.R.P. (if req'd): Pre-purge: mV Post-purge: mV

SHELL WELL MONITORING DATA SHEET

BTS #: 021010-Am 2	Site: Shell
Sampler: Am Brian A.	Date: 10-10-02
Well I.D.: S-4	Well Diameter: 2 3 4 6 8 1
Total Well Depth: 14.91	Depth to Water: 9.20
Depth to Free Product:	Thickness of Free Product (feet):
Referenced to: PVD	Grade D.O. Meter (if req'd): YSI HACH

Purge Method: Bailer Disposable Bailer Middleburg Electric Submersible	Waterra Peristaltic Extraction Pump Other Check Valve + Tubing	Sampling Method: Bailer Disposable Bailer Extraction Port Dedicated Piping Other: Check Valve + Tubing																
0.2 (Gals.) X 3 = 0.6 Gals.	Case Volume Specified Volumes Calculated Volume	$60\% = \frac{0.6}{0.2} = 3$ <table border="1"> <thead> <tr> <th>Well Diameter</th> <th>Multiplier</th> <th>Well Diameter</th> <th>Multiplier</th> </tr> </thead> <tbody> <tr> <td>1"</td> <td>0.04</td> <td>4"</td> <td>0.65</td> </tr> <tr> <td>2"</td> <td>0.16</td> <td>6"</td> <td>1.47</td> </tr> <tr> <td>3"</td> <td>0.37</td> <td>Other</td> <td>$\pi r^2 * 0.163$</td> </tr> </tbody> </table>	Well Diameter	Multiplier	Well Diameter	Multiplier	1"	0.04	4"	0.65	2"	0.16	6"	1.47	3"	0.37	Other	$\pi r^2 * 0.163$
Well Diameter	Multiplier	Well Diameter	Multiplier															
1"	0.04	4"	0.65															
2"	0.16	6"	1.47															
3"	0.37	Other	$\pi r^2 * 0.163$															

Time	Temp (°F)	pH	Cond. (mS or µS)	Turbidity (NTUs)	Gals. Removed	Observations
1400 Dewatered					< 1	very cloudy brown DTW 14.83
1547			INSUFFICIENT WATER TO SAMPLE			DTW 13.91
1646			INSUFFICIENT WATER TO SAMPLE			DTW 13.85

Did well dewater? Yes No Gallons actually evacuated: < 1

Sampling Time: dtw= Sampling Date: 10-10-02

Sample I.D.: S-1 Laboratory: Kiff SPL Other

Analyzed for: TPH-G BTEX MTBE TPH-D Other:

IB I.D. (if applicable): @ Time Duplicate I.D. (if applicable):

Analyzed for: TPH-G BTEX MTBE TPH-D Other:

D.O. (if req'd): Pre-purge: mg/L Post-purge: mg/L

D.R.P. (if req'd): Pre-purge: mV Post-purge: mV

SHELL WELL MONITORING DATA SHEET

BTS #: <u>021010-Am 2</u>	Site: <u>Shell</u>
Sampler: <u>Am Bailer A.</u>	Date: <u>10-10-02</u>
Well I.D.: <u>T-1</u>	Well Diameter: 2 3 4 6 8
Total Well Depth: <u>9.72</u>	Depth to Water: <u>8.91</u>
Depth to Free Product:	Thickness of Free Product (feet):
Referenced to: <u>PVD</u>	Grade: <u>YSI</u> D.O. Meter (if req'd): <u>HACH</u>

Purge Method: Bailer <u>Disposable Bailer</u> Middleburg Electric Submersible	Waterra Peristaltic Extraction Pump Other _____	Sampling Method: Bailer <u>Disposable Bailer</u> Extraction Port Dedicated Tubing																
<u>60 gal =</u>		Other: _____																
$0.5 \text{ (Gals.)} \times \frac{3}{\text{Specified Volumes}} = 1.5 \text{ Gals.}$		<table border="1" style="width: 100%;"> <thead> <tr> <th>Well Diameter</th> <th>Multiplier</th> <th>Well Diameter</th> <th>Multiplier</th> </tr> </thead> <tbody> <tr> <td>1"</td> <td>0.04</td> <td>4"</td> <td>0.63</td> </tr> <tr> <td>2"</td> <td>0.16</td> <td>6"</td> <td>1.47</td> </tr> <tr> <td>3"</td> <td>0.37</td> <td>Other</td> <td>$\pi r^2 \times 0.163$</td> </tr> </tbody> </table>	Well Diameter	Multiplier	Well Diameter	Multiplier	1"	0.04	4"	0.63	2"	0.16	6"	1.47	3"	0.37	Other	$\pi r^2 \times 0.163$
Well Diameter	Multiplier	Well Diameter	Multiplier															
1"	0.04	4"	0.63															
2"	0.16	6"	1.47															
3"	0.37	Other	$\pi r^2 \times 0.163$															

Time	Temp (°F)	pH	Cond. (mS or μ S)	Turbidity (NTUs)	Gals. Removed	Observations
1444	76.1	5.5	722	76	0.5	clear, mild odor
1447	76.4	6.3	723	28	1.0	"
1450	76.2	6.4	724	17	1.5	" DTW 8.93

Did well dewater? Yes No Gallons actually evacuated: 1.5

Sampling Time: 1455 dtw = 8.93 Sampling Date: 10-10-02

Sample I.D.: T-1 Laboratory: Kiff SPL Other: _____

Analyzed for: TPH-G BTEX MTBE TPH-D Other: _____

EB I.D. (if applicable): @ Time Duplicate I.D. (if applicable): _____

Analyzed for: TPH-G BTEX MTBE TPH-D Other: _____

D.O. (if req'd):	Pre-purge:	mg/L	Post-purge:	mg/L
------------------	------------	---------------	-------------	---------------

D.R.P. (if req'd):	Pre-purge:	mV	Post-purge:	mV
--------------------	------------	-------------	-------------	-------------

SHELL WELL MONITORING DATA SHEET

BTS #: 021010-1m ²	Site: Shell	
Sampler: AM <u>Bowl A</u>	Date: 10-10-02	
Well I.D.: T-2	Well Diameter: 2 3 <u>4</u> 6 8	
Total Well Depth: 8.77	Depth to Water: 8.19	
Depth to Free Product:	Thickness of Free Product (feet):	
Referenced to: PVC	Grade	D.O. Meter (if req'd): YSI HACH

Purge Method: Bailer <input checked="" type="checkbox"/> Disposable Bailer Middleburg Electric Submersible	Waterra Peristaltic Extraction Pump Other _____	Sampling Method: <input checked="" type="checkbox"/> Bailer <input checked="" type="checkbox"/> Disposable Bailer <input checked="" type="checkbox"/> Extraction Port <input checked="" type="checkbox"/> Dedicated Tubing Other: _____																
<u>0.4</u> (Gals.) X <u>3</u> = <u>1.2</u> Gals.		<u>40%</u> =																
<table border="1"> <tr> <th>Well Diameter</th> <th>Multiplier</th> <th>Well Diameter</th> <th>Multiplier</th> </tr> <tr> <td>1"</td> <td>0.04</td> <td>4"</td> <td>0.65</td> </tr> <tr> <td>2"</td> <td>0.16</td> <td>6"</td> <td>1.47</td> </tr> <tr> <td>3"</td> <td>0.37</td> <td>Other</td> <td>radius² * 0.163</td> </tr> </table>		Well Diameter	Multiplier	Well Diameter	Multiplier	1"	0.04	4"	0.65	2"	0.16	6"	1.47	3"	0.37	Other	radius ² * 0.163	
Well Diameter	Multiplier	Well Diameter	Multiplier															
1"	0.04	4"	0.65															
2"	0.16	6"	1.47															
3"	0.37	Other	radius ² * 0.163															

Time	Temp (°F)	pH	Cond. (mS or µS)	Turbidity (NTUs)	Gals. Removed	Observations
1510 Dewatered				--		DTW 8.65
1554				--		808 8.31 DTW 8.65
1630			No Recharge - INSUFFICIENT WATER TO SAMPLE			DTW 8.65
						<u>BBT 5</u>

Did well dewater? Yes No Gallons actually evacuated: < .25

Sampling Time: dtw= Sampling Date: 10-10-02

Sample I.D.: T-2 Laboratory: Kiff SPL Other _____

Analyzed for: TPH-G BTEX MTBE TPH-D Other: _____

IB I.D. (if applicable): @ Time Duplicate I.D. (if applicable): _____

Analyzed for: TPH-G BTEX MTBE TPH-D Other: _____

D.O. (if req'd): Pre-purge: mg/L Post-purge: mg/L

D.R.P. (if req'd): Pre-purge: mV Post-purge: mV