



December 31, 1997

56 MAR 18 PM 3:25

131.0100.003

Alameda County Environmental Health Services
Hazardous Materials Division
1131 Harbor Bay Parkway
Alameda, California 94502

Attention: Ms. Susan Hugo

**SUMMARY REPORT BIOREMEDIATION PILOT STUDY AND
QUARTERLY GROUNDWATER MONITORING
NOVEMBER 1997 SAMPLING EVENT
EMERY BAY PLAZA
1650 65TH STREET
EMERYVILLE, CALIFORNIA**

Dear Ms. Hugo:

This letter summarizes the results of the bioremediation pilot study and presents data collected by PES Environmental, Inc. (PES) during the November 1997 quarterly groundwater monitoring. PES has been retained by Emery Bay Plaza to conduct groundwater remediation and monitoring at the subject site.

The objective of the groundwater monitoring program at this site is to: (1) evaluate the presence of hydrocarbons in groundwater; (2) provide data to assess the performance and effectiveness of the groundwater remedial program; and (3) monitor seasonal water level variations at the site. The monitoring is performed in accordance with California Regional Water Quality Control Board (RWQCB) guidelines and the approved remedial plan for this site.

In December 1995, the groundwater monitoring program and the one-year bioremediation pilot study were evaluated. The result of the evaluation was presented in PES' *Year End Summary Report, Bioremediation Pilot Study and Quarterly Groundwater Monitoring, November 1995 Sampling Event, Emery Bay Plaza, 1650 65th Street, Emeryville, California*, dated December 29, 1995. The year-end report recommended that the groundwater monitoring program be revised to focus on monitoring of wells EW-1, MW-2, MW-4, and MW-8, located in the vicinity of the former underground storage tank (UST). Data collected from these four wells continues to provide information on groundwater quality and the progress of the bioremediation program. The revised quarterly groundwater monitoring program was verbally

Ms. Susan Hugo
December 31, 1997
Page 2

approved by you during a phone conversation with Andrew Briefer of PES on February 13, 1996.

BACKGROUND INFORMATION

Six monitoring wells and one extraction well were installed at the site (Plate 2) following removal of an onsite UST in July 1987 and several offsite USTs in September and October 1989. Groundwater monitoring has been conducted at this facility since November 1989. An activated carbon groundwater treatment system was installed and operated under the authority of an East Bay Municipal Utility District wastewater discharge permit (Permit #502-45131) from December 1990 until it was discontinued on October 25, 1993, pending start of the in-situ bioremediation pilot program in December 1994. The pilot study is described in PES' March 16, 1994 letter to you titled *Proposed Monitoring Revisions, Passive In-Situ Bioremediation Pilot Study, Emery Bay Plaza, 1650 65th Street Property, Emeryville, California* and a December 21, 1993 PES document titled *Workplan, Passive In-Situ Bioremediation Pilot Study, Emery Bay Plaza, 1650 65th Street Property, Emeryville, California*. Bioremediation activities have been ongoing and monitoring results are presented in this monitoring report. The present sampling is the thirty-second consecutive sampling event since groundwater monitoring was initiated, and the twenty-fifth to be conducted by PES.

On September 22, 1994, PES installed an additional monitoring well, MW-8, near the eastern boundary of the subject property. The purpose of this well is to evaluate water quality upgradient of the former onsite UST and to provide an additional upgradient point of introduction of oxygen and nutrients for the in-situ bioremediation program.

GROUNDWATER MEASUREMENTS

Water-Level Measurement Procedures

Groundwater levels in the monitoring wells were measured by Blaine Tech Services (Blaine Tech) of San Jose, California, on November 12, 1997. The groundwater level in each of the monitoring wells was measured to a precision of 0.01 feet using an electronic water-level indicator. Prior to each measurement, the portion of the water-level indicator that was submerged in the well was cleaned with a mild detergent solution and rinsed with de-ionized water.

Ms. Susan Hugo
December 31, 1997
Page 3

Water-Level Measurement Results

Water-level data were converted to water-level elevations referenced to mean sea level (MSL). A groundwater elevation map constructed from the data is presented on Plate 3. An historical summary of groundwater elevations for wells at the site is presented in Table 1.

Groundwater elevations on November 12, 1997 have generally decreased in the monitoring wells compared with the prior quarterly monitoring event. Elevations decreased in six of the monitoring wells and increased in the remaining two. The water-level measured in MW-8 was not used in determining groundwater contours during this sampling event because the data was not consistent with nearby water-levels in MW-2, MW-6, and MW-7. Based on measured water levels on November 12, 1997, groundwater flow direction at the site was calculated to be toward the southwest, with an approximate gradient ranging from 0.005 to 0.01 foot per foot. This is consistent with historical groundwater flow direction and gradient.

Dissolved Oxygen Measurement Procedures

As part of the in-situ bioremediation program at the subject property, dissolved oxygen measurements were collected by Blaine Tech during the quarterly monitoring event. Prior to purging and sampling, the total dissolved oxygen in Wells MW-2, MW-4, MW-8 and well EW-1 was measured in-situ using a YSI, Inc., Model 51B Dissolved Oxygen Meter. The equipment was calibrated according to the manufacturer's specifications before use. Prior to each measurement, the portion of the equipment submerged in the well was cleaned with a mild detergent solution and rinsed with de-ionized water. The measurements were collected from each well within the middle portion of the water column.

Oxygen Enhancement

As part of the bioremediation program, an oxygen source, in the form of a solution of hydrogen peroxide (H_2O_2), and nutrients (nitrogen and phosphorous), was periodically introduced into wells EW-1, MW-2 and MW-8. The nutrient solution contained approximately 10,000 milligrams per liter (mg/L) H_2O_2 , 20 mg/L nitrogen as nitrate, and 37 mg/L phosphate. On October 10, 1997, the twelfth quarterly application of approximately 525 gallons of nutrient solution was introduced into the wells. During each addition, water levels and flow rates were monitored to allow an evaluation of permeability and hydraulic effects of the nutrient addition. The historical dissolved oxygen measurements and the data generated during the nutrient addition are summarized in Tables 3 and 4.

Dissolved Oxygen Measurement Results

Dissolved oxygen measurements are used as an indication of the effectiveness of the oxygenation achieved during bioremediation. Total dissolved oxygen concentrations measured

in wells during the November 1997 monitoring event ranged from 0.5 to 1.5 mg/L. Dissolved oxygen concentrations have remained approximately the same in all wells since the previous measurements. Dissolved oxygen concentrations for the November 1997 monitoring event are provided in the groundwater sampling report in Appendix A. An historical summary of dissolved oxygen measurements is presented in Table 3.

GROUNDWATER SAMPLING AND ANALYTICAL TESTING

Sampling Protocol

Groundwater samples were collected by Blaine Tech on November 12, 1997. Prior to sampling, the groundwater was visually inspected to assess the presence of floating product. A minimum of three well volumes was evacuated prior to sampling using a teflon bladder pump. During pumping, the discharge water was measured for pH, temperature, electrical conductivity, and turbidity. Groundwater samples were collected with a clean teflon bailer and decanted into clean 40-milliliter glass vials with teflon lined caps.

Samples were immediately labeled to designate sample number, time and date collected, and analysis requested, then stored in a chilled, thermally-insulated cooler for transport to the analytical laboratory. The information collected during the groundwater sampling and the chain of custody records are presented in a groundwater sampling report prepared by Blaine Tech, provided in Appendix A.

Analytical Program

Groundwater samples from all wells including the extraction well, were analyzed by American Environmental Network (AEN), a state-certified laboratory located in Pleasant Hill, California. Samples were analyzed for total petroleum hydrocarbons quantified as gasoline (TPH-gas), benzene, toluene, ethylbenzene, and total xylenes (BTEX) by EPA Test Method 8015M/8020.

Analytical Results

Analytical results for all wells, including historical monitoring results for the previous sampling events and relevant federal and state standards, are presented in Table 2. Laboratory reports and chain of custody records are provided in Appendix B. The distribution of petroleum hydrocarbons in groundwater at the site on November 12, 1997 is presented on Plate 4.

Concentrations of TPH-gas and BTEX have varied in the monitoring wells near the former UST relative to the previous quarterly sampling. Consistent with historical monitoring data,

TPH-gas and BTEX were detected in Wells MW-2 and EW-1. Very low concentrations of benzene (0.0013 mg/L) were detected in MW-4. Low concentrations of benzene (0.0033 mg/L) and toluene (0.0023 mg/L) were detected in MW-8. Consistent with previous analytical results, Well MW-2, located within the backfill of the former UST excavation, exhibited the highest concentrations of dissolved hydrocarbons (TPH-gas and BTEX).

SUMMARY

Summary of Fourth Quarter Monitoring

Groundwater elevations have generally decreased since the 1997 sampling event. As with prior monitoring events, the groundwater flow direction continues to be toward the southwest.

Concentrations of dissolved hydrocarbons are essentially unchanged since the previous quarterly monitoring event. Initially high concentrations of dissolved oxygen following its addition were depleted in the wells with high concentrations of petroleum hydrocarbons, which is indicative of consumption of oxygen during aerobic biodegradation.

Summary of Results of In-Situ Bioremediation Pilot Study

The bioremediation pilot study has been successful in reducing concentrations of TPH and benzene by approximately 80 percent in the nutrient amended wells since the first nutrient introduction in August 1994. During the past three quarters of the groundwater monitoring events, the hydrocarbon concentrations have decreased slightly or remained unchanged. In addition, the dissolved oxygen is consumed following addition during the last three quarters.

Recommendations

Quarterly groundwater monitoring has been ongoing at the site for eight years. The source of dissolved petroleum hydrocarbons onsite was an underground gasoline tank located near the southeast corner of the building. Results of the quarterly monitoring indicate that the dissolved petroleum hydrocarbons are limited to the immediate vicinity of the former UST, where Wells EW-1 and MW-2 are located.

From the first nutrient introduction in August 1994 to February 1997, in-situ bioremediation has effectively and significantly reduced dissolved petroleum hydrocarbon concentrations in groundwater at this site. Hydrocarbon concentrations have either decreased slightly or remained unchanged during the last three quarters and the effectiveness of continual nutrient introduction appears to have diminished. However, because of the expected high rainfall during this coming winter season, water levels are expected to increase in the onsite monitoring wells. This may allow nutrient introduction to affect the zone of water-level


Ms. Susan Hugo
December 31, 1997
Page 6


fluctuation which has not been accessible previously in years of lower water levels. Therefore, PES recommends two additional nutrient introductions in order to further reduce the chemical concentrations using the bioremediation program. The effectiveness of the bioremediation will be evaluated after the second quarter monitoring event.

If you have any questions or comments, please do not hesitate to call either of the undersigned.

Yours very truly,

PES ENVIRONMENTAL, INC.


Jenny F. Han
Project Geologist

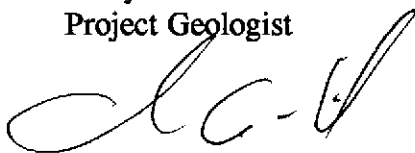

Andrew A. Briefer, P. E.
Associate Engineer



- | | | |
|--------------|------------|---|
| Attachments: | Table 1 | Summary of Groundwater Elevations Through November 1997 |
| | Table 2 | Summary of Analytical Results for Groundwater Samples Through November 1997 |
| | Table 3 | Summary of Total Dissolved Oxygen Through November 1997 |
| | Table 4 | Summary of Nutrient Introduction Through October 1997 |
| | Plate 1 | Site Location Map |
| | Plate 2 | Well Location Map |
| | Plate 3 | Groundwater Elevation Contours on November 12, 1997 |
| | Plate 4 | Dissolved Hydrocarbons in Groundwater on November 12, 1997 |
| | Appendix A | Groundwater Sampling Report |
| | Appendix B | Analytical Laboratory Reports |

cc: Mr. Thomas Gram - P. O. Partners
Ms. Lynn Tolin - Emery Bay Plaza

QUALITY CONTROL REVIEWER

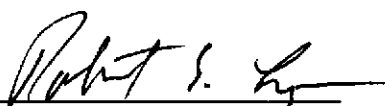

Robert S. Creps, P.E.
Principal Engineer

Table 1. Summary of Groundwater Elevations Through November 1997
 Emery Bay Plaza
 1650 65th Street, Emeryville, California

Well Number	Date	Measured by	Top of Casing (feet MSL)	Depth to Water (feet)	Groundwater Elevations (feet MSL)
MW-2	21-Feb-90	ES	15.75	11.72	4.03
	25-May-90	ES	15.75	11.83	3.92
	29-Aug-90	ES	15.75	11.72	4.03
	29-Nov-90	ES	15.75	11.99	3.76
	1-Mar-91	ES	15.79	12.87	2.92
	28-May-91	ES	15.79	12.21	3.58
	1-Aug-91	ES	15.79	NA	NA
	27-Jan-92	PES	15.79	11.78	4.01
	28-Feb-92	PES	15.79	11.70	4.09
	28-May-92	PES	15.79	11.83	3.96
	27-Aug-92	PES	15.79	12.28	3.51
	10-Nov-92	PES	15.79	12.40	3.39
	18-Feb-93	PES	15.79	12.00	3.79
	20-May-93	PES	15.79	12.00	3.79
	19-Aug-93	PES	15.79	12.11	3.68
	15-Nov-93	PES	15.79	11.64	4.15
	14-Feb-94	PES	15.79	11.45	4.34
	16-May-94	PES	15.79	11.25	4.54
	10-Aug-94	PES	15.79	11.22	4.57
	3-Nov-94	PES	15.79	11.32	4.47
	9-Feb-95	PES	15.79	10.64	5.15
	9-May-95	PES	15.79	10.60	5.19
	10-Aug-95	PES	15.79	10.98	4.81
	13-Nov-95	PES	15.79	11.18	4.61
	2-Mar-96	PES	15.79	10.42	5.37
	9-May-96	PES	15.79	10.78	5.01
	8-Aug-96	PES	15.79	10.56	5.23
	11-Nov-96	PES	15.79	10.64	5.15
	14-Feb-97	PES	15.79	10.29	5.50
	14-May-97	PES	15.79	10.60	5.19
12-Aug-97	PES	15.79	10.87	4.92	
12-Nov-97	PES	15.79	10.64	5.15	
MW-3	21-Feb-90	ES	12.45	9.18	3.27
	25-May-90	ES	12.45	9.25	3.20
	29-Aug-90	ES	12.45	9.50	2.95
	29-Nov-90	ES	12.45	9.80	2.65
	1-Mar-91	ES	12.43	9.51	2.92
	28-May-91	ES	12.43	9.03	3.40
	1-Aug-91	ES	12.43	NA	NA
	27-Jan-92	PES	12.43	9.44	2.99
	28-Feb-92	PES	12.43	8.80	3.63
	28-May-92	PES	12.43	8.80	3.63
	27-Aug-92	PES	12.43	9.18	3.25
	10-Nov-92	PES	12.43	9.44	2.99

Table 1. Summary of Groundwater Elevations Through November 1997
 Emery Bay Plaza
 1650 65th Street, Emeryville, California

Well Number	Date	Measured by	Top of Casing (feet MSL)	Depth to Water (feet)	Groundwater Elevations (feet MSL)
MW-3 Cont.	18-Feb-93	PES	12.43	7.59	4.84
	20-May-93	PES	12.43	8.21	4.22
	19-Aug-93	PES	12.43	8.71	3.72
	15-Nov-93	PES	12.43	9.09	3.34
	14-Feb-94	PES	12.43	8.84	3.59
	16-May-94	PES	12.43	8.18	4.25
	10-Aug-94	PES	12.43	8.72	3.71
	3-Nov-94	PES	12.43	8.13	4.30
	9-Feb-95	PES	12.43	6.86	5.57
	9-May-95	PES	12.43	7.16	5.27
	10-Aug-95	PES	12.43	8.00	4.43
	13-Nov-95	PES	12.43	8.44	3.99
	2-Mar-96	PES	12.43	7.31	5.12
	9-May-96	PES	12.43	7.72	4.71
	8-Aug-96	PES	12.43	8.22	4.21
	11-Nov-96	PES	12.43	8.67	3.76
	14-Feb-97	PES	12.43	7.18	5.25
	14-May-97	PES	12.43	8.03	4.40
	12-Aug-97	PES	12.43	7.39	5.04
12-Nov-97	PES	12.43	8.53	3.90	
MW-4	21-Feb-90	ES	12.24	8.63	3.61
	25-May-90	ES	12.24	8.58	3.66
	29-Aug-90	ES	12.24	8.50	3.74
	29-Nov-90	ES	12.24	8.74	3.50
	1-Mar-91	ES	12.24	8.65	3.59
	28-May-91	ES	12.24	8.57	3.67
	1-Aug-91	ES	12.24	NA	NA
	27-Jan-92	PES	12.24	8.62	3.62
	28-Feb-92	PES	12.24	8.52	3.72
	28-May-92	PES	12.94	8.35	3.89
	27-Aug-92	PES	12.24	9.00	3.24
	10-Nov-92	PES	12.24	8.85	3.39
	18-Feb-93	PES	12.24	8.17	4.07
	20-May-93	PES	12.24	8.21	4.03
	19-Aug-93	PES	12.24	8.20	4.04
	15-Nov-93	PES	12.24	8.33	3.91
	14-Feb-94	PES	12.24	8.30	3.94
	16-May-94	PES	12.24	8.20	4.04
	10-Aug-94	PES	12.24	8.14	4.10
	3-Nov-94	PES	12.24	8.30	3.94
9-Feb-95	PES	12.24	8.11	4.13	
9-May-95	PES	12.24	7.76	4.48	
10-Aug-95	PES	12.24	7.91	4.33	
13-Nov-95	PES	12.24	7.95	4.29	

Table 1. Summary of Groundwater Elevations Through November 1997
 Emery Bay Plaza
 1650 65th Street, Emeryville, California

Well Number	Date	Measured by	Top of Casing (feet MSL)	Depth to Water (feet)	Groundwater Elevations (feet MSL)
MW-4 Cont.	2-Mar-96	PES	12.24	7.89	4.35
	9-May-96	PES	12.24	7.64	4.60
	8-Aug-96	PES	12.24	7.76	4.48
	11-Nov-96	PES	12.24	8.00	4.24
	14-Feb-97	PES	12.24	7.63	4.61
	14-May-97	PES	12.24	7.78	4.46
	12-Aug-97	PES	12.24	7.71	4.53
	12-Nov-97	PES	12.24	7.84	4.40
MW-5	21-Feb-90	ES	12.81	6.91	5.90
	25-May-90	ES	12.81	7.58	5.23
	29-Aug-90	ES	12.81	7.75	5.06
	29-Nov-90	ES	12.81	8.17	4.64
	1-Mar-91	ES	12.82	8.11	4.71
	28-May-91	ES	12.82	7.39	5.43
	1-Aug-91	ES	12.82	NA	NA
	27-Jan-92	PES	12.82	7.90	4.92
	28-Feb-92	PES	12.82	7.73	5.09
	28-May-92	PES	12.82	7.18	5.64
	27-Aug-92	PES	12.82	7.54	5.28
	10-Nov-92	PES	12.82	7.90	4.92
	18-Feb-93	PES	12.82	6.58	6.24
	20-May-93	PES	12.82	6.29	6.53
	19-Aug-93	PES	12.82	6.89	5.93
	15-Nov-93	PES	12.82	7.43	5.39
	14-Feb-94	PES	12.82	7.16	5.66
	16-May-94	PES	12.82	6.50	6.32
	10-Aug-94	PES	12.82	6.98	5.84
	3-Nov-94	PES	12.82	7.36	5.46
	9-Feb-95	PES	12.82	5.68	7.14
	9-May-95	PES	12.82	5.36	7.46
	10-Aug-95	PES	12.82	6.29	6.53
	13-Nov-95	PES	12.82	6.89	5.93
	2-Mar-96	PES	12.82	7.26	5.56
	9-May-96	PES	12.82	6.00	6.82
8-Aug-96	PES	12.82	6.67	6.15	
11-Nov-96	PES	12.82	6.69	6.13	
14-Feb-97	PES	12.82	5.88	6.94	
14-May-97	PES	12.82	6.25	6.57	
12-Aug-97	PES	12.82	6.77	6.05	
12-Nov-97	PES	12.82	7.21	5.61	
MW-6	1-Mar-91	ES	12.03	8.59	3.44
	28-May-91	ES	12.03	8.35	3.68
	1-Aug-91	ES	12.03	NA	NA

Table 1. Summary of Groundwater Elevations Through November 1997
 Emery Bay Plaza
 1650 65th Street, Emeryville, California

Well Number	Date	Measured by	Top of Casing (feet MSL)	Depth to Water (feet)	Groundwater Elevations (feet MSL)
MW-6 Cont.	27-Jan-92	PES	12.03	8.32	3.71
	28-Feb-92	PES	12.03	8.08	3.95
	28-May-92	PES	12.03	8.04	3.99
	27-Aug-92	PES	12.03	8.48	3.55
	10-Nov-92	PES	12.03	8.52	3.51
	18-Feb-93	PES	12.03	8.14	3.89
	20-May-93	PES	12.03	8.46	3.57
	19-Aug-93	PES	12.03	8.61	3.42
	15-Nov-93	PES	12.03	8.30	3.73
	14-Feb-94	PES	12.03	8.09	3.94
	16-May-94	PES	12.03	7.82	4.21
	10-Aug-94	PES	12.03	8.46	3.57
	3-Nov-94	PES	12.03	8.16	3.87
	9-Feb-95	PES	12.03	7.66	4.37
	9-May-95	PES	12.03	8.57	3.46
	10-Aug-95	PES	12.03	7.72	4.31
	13-Nov-95	PES	12.03	8.15	3.88
	2-Mar-96	PES	12.03	8.02	4.01
	9-May-96	PES	12.03	7.64	4.39
	8-Aug-96	PES	12.03	7.53	4.50
	11-Nov-96	PES	12.03	8.45	3.58
	14-Feb-97	PES	12.03	7.58	4.45
	14-May-97	PES	12.03	8.62	3.41
12-Aug-97	PES	12.03	7.62	4.41	
12-Nov-97	PES	12.03	8.56	3.47	
MW-7	1-Mar-91	ES	12.9	7.51	5.39
	28-May-91	ES	12.9	7.07	5.83
	1-Aug-91	ES	12.9	NA	NA
	27-Jan-92	PES	12.9	7.28	5.62
	28-Feb-92	PES	12.9	7.04	5.86
	28-May-92	PES	12.9	6.81	6.09
	27-Aug-92	PES	12.9	7.12	5.78
	10-Nov-92	PES	12.9	7.80	5.10
	18-Feb-93	PES	12.9	6.54	6.36
	20-May-93	PES	12.9	6.17	6.73
	19-Aug-93	PES	12.9	6.60	6.30
	15-Nov-93	PES	12.9	6.89	6.01
	14-Feb-94	PES	12.9	6.50	6.40
	17-May-94	PES	12.9	6.07	6.83
	10-Aug-94	PES	12.9	6.34	6.56
3-Nov-94	PES	12.9	6.18	6.72	
9-Feb-95	PES	12.9	5.57	7.33	
9-May-95	PES	12.9	5.15	7.75	

Table 1. Summary of Groundwater Elevations Through November 1997
 Emery Bay Plaza
 1650 65th Street, Emeryville, California

Well Number	Date	Measured by	Top of Casing (feet MSL)	Depth to Water (feet)	Groundwater Elevations (feet MSL)
MW-7 Cont.	10-Aug-95	PES	12.9	5.72	7.18
	13-Nov-95	PES	12.9	5.98	6.92
	2-Mar-96	PES	12.9	6.02	6.88
	9-May-96	PES	12.9	6.11	6.79
	8-Aug-96	PES	12.9	6.87	6.03
	11-Nov-96	PES	12.9	6.39	6.51
	14-Feb-97	PES	12.9	5.97	6.93
	14-May-97	PES	12.9	5.89	7.01
	12-Aug-97	PES	12.9	6.56	6.34
	12-Nov-97	PES	12.9	6.76	6.14
MW-8	3-Nov-94	PES	15.01	11.06	3.95
	9-Feb-95	PES	15.01	10.23	4.78
	9-Feb-95	PES	15.01	10.48	4.53
	10-Aug-95	PES	15.01	10.74	4.27
	13-Nov-95	PES	15.01	11.02	3.99
	2-Mar-96	PES	15.01	10.11	4.90
	9-May-96	PES	15.01	10.50	4.51
	8-Aug-96	PES	15.01	10.04	4.97
	11-Nov-96	PES	15.01	10.55	4.46
	14-Feb-97	PES	15.01	9.95	5.06
	14-May-97	PES	15.01	10.08	4.93
	12-Aug-97	PES	15.01	10.63	4.38
	12-Nov-97	PES	15.01	10.13	4.88

NOTES:

Ft MSL = feet above Mean Sea Level

ES = Engineering-Science, Inc.

PES = PES Environmental, Inc.

NA = Information not available at this date.

Table 2. Summary of Analytical Results for Groundwater Samples Through November 1997
 Emery Bay Plaza
 1650 65th Street, Emeryville, California

Concentrations expressed in milligrams per liter (mg/l) - equivalent to parts per million (ppm)

Well Number	Sample Date	Sampled by	TPH as Gasoline	TPH as Diesel	Benzene	Toluene	Ethyl-Benzene	Total Xylenes	Purgeable Halocarbons	Lead
					MCL = 0.001	DAL = 0.1	MCL = 0.68	MCL = 1.75		MCL = 0.005
MW-2	Nov-89	ES	100	NA	8.4	7.4	2.4	13	0.015 *	0.05
	Feb-90	ES	54	NA	7.8	5.6	1.6	8.4	0.032 *	0.021
	May-90	ES	40	NA	7.8	7.5	1.6	7.6	0.076 *	0.025
	Aug-90	ES	49	4.6	9	8	ND	8.9	0.040 *	0.0059
	Nov-90	ES	73	3.5	6.9	5.9	1.4	7.4	NA	NA
	Mar-91	ES	72	1.8	5.5	6.6	1	7.7	NA	NA
	May-91	ES	31	ND	8.4	4.7	1.7	6.3	NA	NA
	Aug-91	ES	47	ND	7.6	1.6	7.3	7.8	NA	NA
	29-Jan-92	PES	77.000	NA	10.000	8.700	2.000	7.600	NA	NA
	28-Feb-92	PES	70.000	NA	9.100	6.400	0.530	7.400	NA	NA
	28-May-92	PES	54.000	NA	8.000	4.800	2.400	6.200	NA	NA
	27-Aug-92	PES	47.000	NA	2.700	2.900	3.400	9.200	NA	NA
	10-Nov-92	PES	45.000	<20	6.600	4.000	2.000	5.800	<0.050	NA
	18-Feb-93	PES	14.000	NA	2.300	0.810	0.670	1.400	NA	NA
	20-May-93	PES	43.000	NA	7.300	5.200	1.500	5.500	NA	NA
	19-Aug-93	PES	45.000	NA	4.900	3.700	1.300	3.400	NA	NA
	15-Nov-93	PES	97.000	NA	6.100	1.700	1.700	4.100	NA	NA
	14-Feb-94	PES	27.000	NA	5.000	0.830	1.200	3.100	NA	NA
	16-May-94	PES	77.000	NA	6.800	1.100	1.400	3.300	NA	NA
	10-Aug-94	PES	25	NA	5.600	0.750	1.400	1.700	NA	NA
	3-Nov-94	PES	24	NA	7.200	0.500	1.500	1.600	NA	NA
	9-Feb-95	PES	12	NA	2.200	0.100	0.480	0.940	NA	NA
	9-May-95	PES	7.8	NA	1.300	0.078	0.340	0.480	NA	NA
10-Aug-95	PES	5.3	NA	1.300	0.150	0.240	0.270	NA	NA	
13-Nov-95	PES	8.5	NA	2.100	0.250	0.430	0.440	NA	NA	
13-Feb-96	PES	5.2	NA	1.500	0.190	0.210	0.290	NA	NA	
9-May-96	PES	1.7	NA	0.370	0.130	0.060	0.090	NA	NA	
8-Aug-96	PES	4.5	NA	1.200	0.490	0.160	0.380	NA	NA	
11-Nov-96	PES	6.0	NA	2.100	0.920	0.200	0.590	NA	NA	
14-Feb-97	PES	3.8	NA	1.500	0.056	0.240	0.040	NA	NA	

Table 2. Summary of Analytical Results for Groundwater Samples Through November 1997
 Emery Bay Plaza
 1650 65th Street, Emeryville, California

Concentrations expressed in milligrams per liter (mg/l) - equivalent to parts per million (ppm)

Well Number	Sample Date	Sampled by	TPH as Gasoline	TPH as Diesel	Benzene	Toluene	Ethyl-Benzene	Total Xylenes	Purgeable Halocarbons	Lead
					MCL = 0.001	DAL = 0.1	MCL = 0.68	MCL = 1.75		MCL = 0.005
MW-2 Cont.	14-May-97	PES	3.6	NA	2.000	0.100	0.160	0.220	NA	NA
	12-Aug-97	PES	7.3	NA	3.200	0.330	0.290	0.420	NA	NA
	12-Nov-97	PES	8.9	NA	3.000	1.300	0.330	0.750	NA	NA
MW-3	Nov-89	ES	0.13	NA	0.0022	ND	ND	0.003	ND	ND
	Feb-90	ES	ND	NA	0.0025	ND	ND	ND	NA	0.011
	May-90	ES	ND	ND	0.002	ND	ND	ND	ND	NA
	Aug-90	ES	ND	0.8	0.0044	0.0029	ND	0.0054	NA	NA
	Nov-90	ES	0.9	0.8	0.0034	ND	ND	ND	NA	NA
	Mar-91	ES	ND	ND	0.025	0.025	0.0053	0.32	NA	NA
	May-91	ES	ND	ND	0.0026	ND	ND	ND	NA	NA
	Aug-91	ES	ND	ND	0.0019	ND	ND	ND	NA	NA
	29-Jan-92	PES	0.092	NA	0.0024	<0.0003	0.0006	<0.0003	NA	NA
	28-Feb-92	PES	0.160***	NA	0.0028	<0.0003	0.0007	0.0005	NA	NA
	28-May-92	PES	<0.050	NA	0.0025	<0.0005	<0.0005	<0.0005	NA	NA
	27-Aug-92	PES	0.370	NA	0.0040	<0.001	<0.0005	<0.0005	NA	NA
	10-Nov-92	PES	0.240	<0.100	0.0042	<0.0003	<0.0003	<0.0006	<0.0003	NA
	18-Feb-93	PES	0.140	NA	0.0018	<0.0005	<0.0005	<0.0005	NA	NA
	20-May-93	PES	0.072	NA	0.0031	<0.0005	<0.0005	<0.0005	NA	NA
	19-Aug-93	PES	<0.050	NA	0.0032	<0.0005	<0.0005	0.0007	NA	NA
	15-Nov-93	PES	0.070	NA	0.0023	0.0007	<0.0005	0.0015	NA	NA
	14-Feb-94	PES	0.120	NA	0.0053	0.0023	0.0012	0.0042	NA	NA
	16-May-94	PES	0.120	NA	0.0031	<0.0005	<0.0005	0.0017	NA	NA
	10-Aug-94	PES	0.1	NA	0.003	<0.0005	0.0005	<0.002	NA	NA
3-Nov-94	PES	0.1	NA	0.003	<0.0005	<0.0005	<0.002	NA	NA	
9-Feb-95	PES	0.1	NA	0.002	<0.0005	<0.0005	<0.002	NA	NA	
9-May-95	PES	0.1	NA	0.003	<0.0005	0.0005	<0.002	NA	NA	
10-Aug-95	PES	0.1	NA	0.003	<0.0005	<0.0005	<0.002	NA	NA	
13-Nov-95	PES	<0.05	NA	0.003	<0.0005	<0.0005	<0.002	NA	NA	

Table 2. Summary of Analytical Results for Groundwater Samples Through November 1997
 Emery Bay Plaza
 1650 65th Street, Emeryville, California

Concentrations expressed in milligrams per liter (mg/l) - equivalent to parts per million (ppm)

Well Number	Sample Date	Sampled by	TPH as Gasoline	TPH as Diesel	Benzene	Toluene	Ethyl-Benzene	Total Xylenes	Purgeable Halocarbons	Lead
					MCL = 0.001	DAL = 0.1	MCL = 0.68	MCL = 1.75		MCL = 0.005
MW-4	Nov-89	ES	0.2	NA	0.0023	ND	ND	ND	ND	ND
	Feb-90	ES	ND	NA	ND	ND	ND	ND	NA	0.006
	May-90	ES	ND	ND	0.001	ND	ND	ND	ND	NA
	Aug-90	ES	ND	0.8	0.0089	0.0071	ND	0.0094	NA	NA
	Nov-90	ES	ND	0.7	0.0027	ND	ND	ND	NA	NA
	Mar-91	ES	NA	ND	0.003	ND	ND	ND	NA	NA
	May-91	ES	NA	ND	0.0024	ND	ND	ND	NA	NA
	Aug-91	ES	NA	ND	0.0015	ND	ND	ND	NA	NA
	29-Jan-92	PES	<0.050	NA	0.0022	0.0004	<0.0003	0.0007	NA	NA
	28-Feb-92	PES	<0.050	NA	0.0016	<0.0003	<0.0003	0.0003	NA	NA
	28-May-92	PES	<0.050	NA	0.0015	<0.0005	<0.0005	<0.0005	NA	NA
	27-Aug-92	PES	0.080	NA	0.003	<0.001	<0.0005	0.0005	NA	NA
	10-Nov-92	PES	0.180	<0.100	0.060	0.0009	<0.0003	<0.0006	<0.0003	NA
	18-Feb-93	PES	0.060	NA	0.0017	<0.0005	<0.0005	<0.0005	NA	NA
	20-May-93	PES	<0.050	NA	0.0022	<0.0005	<0.0005	<0.0005	NA	NA
	19-Aug-93	PES	<0.050	NA	0.0020	0.0006	<0.0005	0.0005	NA	NA
	15-Nov-93	PES	<0.050	NA	0.0020	0.0005	<0.0005	0.0009	NA	NA
	14-Feb-94	PES	<0.050	NA	<0.0005	<0.0005	<0.0005	<0.0005	NA	NA
	16-May-94	PES	<0.050	NA	0.0017	0.0009	<0.0005	0.0011	NA	NA
	10-Aug-94	PES	<0.05	NA	0.002	<0.0005	<0.0005	<0.002	NA	NA
	3-Nov-94	PES	0.06	NA	0.002	<0.0005	<0.0005	<0.002	NA	NA
	9-Feb-95	PES	0.06	NA	0.002	0.0006	<0.0005	<0.002	NA	NA
	9-May-95	PES	0.07	NA	0.001	<0.0005	<0.0005	<0.002	NA	NA
	10-Aug-95	PES	<0.05	NA	0.001	<0.0005	<0.0005	<0.002	NA	NA
	13-Nov-95	PES	<0.05	NA	0.003	<0.0005	<0.0005	<0.002	NA	NA
	13-Feb-96	PES	<0.05	NA	0.0013	<0.0005	<0.0005	<0.002	NA	NA
	9-May-96	PES	<0.05	NA	0.0009	<0.0005	<0.0005	<0.002	NA	NA
	8-Aug-96	PES	<0.05	NA	0.0009	<0.0005	<0.0005	<0.002	NA	NA
	11-Nov-96	PES	<0.05	NA	0.0013	0.0006	<0.0005	<0.002	NA	NA
	14-Feb-97	PES	<0.05	NA	0.0006	<0.0005	<0.0005	<0.002	NA	NA

Table 2. Summary of Analytical Results for Groundwater Samples Through November 1997
 Emery Bay Plaza
 1650 65th Street, Emeryville, California

Concentrations expressed in milligrams per liter (mg/l) - equivalent to parts per million (ppm)

Well Number	Sample Date	Sampled by	TPH as Gasoline	TPH as Diesel	Benzene	Toluene	Ethyl-Benzene	Total Xylenes	Purgeable Halocarbons	Lead
					MCL = 0.001	DAL = 0.1	MCL = 0.68	MCL = 1.75		MCL = 0.005
MW-4 Cont.	14-May-97	PES	<0.05	NA	0.0009	<0.0005	<0.0005	<0.002	NA	NA
	12-Aug-97	PES	<0.05	NA	0.0009	<0.0005	<0.0005	<0.002	NA	NA
	12-Nov-97	PES	<0.05	NA	0.0013	<0.0005	<0.0005	<0.002	NA	NA
MW-5	Nov-89	ES	ND	NA	0.074	ND	ND	0.0042	ND	ND
	Feb-90	ES	ND	NA	0.2	ND	ND	ND	NA	0.012
	May-90	ES	ND	ND	0.11	ND	ND	ND	ND	NA
	Aug-90	ES	ND	0.7	0.066	0.0022	ND	0.0038	NA	NA
	Nov-90	ES	0.6	0.9	0.069	ND	ND	ND	NA	NA
	Mar-91	ES	ND	1.1	0.066	0.0023	ND	ND	NA	NA
	May-91	ES	ND	ND	0.11	ND	ND	ND	NA	NA
	Aug-91	ES	ND	ND	0.078	0.0021	ND	ND	NA	NA
	29-Jan-92	PES	0.190	NA	0.090	0.0005	<0.0003	0.0006	NA	NA
	28-Feb-92	PES	0.230***	NA	0.110	0.0009	<0.0003	0.0005	NA	NA
	28-May-92	PES	0.130	NA	0.100	<0.0005	<0.0005	<0.0005	NA	NA
	27-Aug-92	PES	0.520	NA	0.083	0.002	<0.0005	<0.0005	NA	NA
	10-Nov-92	PES	0.240	<0.100	0.074	0.0010	<0.0003	<0.0006	<0.0003	NA
	18-Feb-93	PES	0.190	NA	0.056	0.0006	<0.0005	<0.0005	NA	NA
	20-May-93	PES	<0.200	NA	0.056	<0.002	<0.002	<0.002	NA	NA
	19-Aug-93	PES	0.170	NA	0.050	0.0007	<0.0005	<0.0005	NA	NA
	15-Nov-93	PES	0.220	NA	0.049	0.001	<0.001	<0.001	NA	NA
	14-Feb-94	PES	0.140	NA	0.062	<0.0005	<0.0005	<0.0005	NA	NA
	16-May-94	PES	0.310	NA	0.140	0.003	<0.003	<0.003	NA	NA
	12-Aug-94	PES	0.5	NA	0.095	0.034	0.004	0.014	NA	NA
3-Nov-94	PES	0.4	NA	0.079	0.0006	<0.0005	<0.002	NA	NA	
9-Feb-95	PES	0.3	NA	0.074	0.0008	<0.0005	<0.0002	NA	NA	
9-May-95	PES	0.2	NA	0.047	0.0005	<0.0005	<0.002	NA	NA	
10-Aug-95	PES	0.2	NA	0.046	0.0005	<0.0005	<0.002	NA	NA	
13-Nov-95	PES	0.3	NA	0.048	0.0007	<0.0005	<0.002	NA	NA	

Table 2. Summary of Analytical Results for Groundwater Samples Through November 1997
 Emery Bay Plaza
 1650 65th Street, Emeryville, California

Concentrations expressed in milligrams per liter (mg/l) - equivalent to parts per million (ppm)

Well Number	Sample Date	Sampled by	TPH as Gasoline	TPH as Diesel	Benzene	Toluene	Ethyl-Benzene	Total Xylenes	Purgeable Halocarbons	Lead
					MCL = 0.001	DAL = 0.1	MCL = 0.68	MCL = 1.75		MCL = 0.005
MW-6	May-90	ES	NA	ND	ND	ND	ND	ND	ND	ND**
	Aug-90	ES	NA	ND	NA	NA	NA	NA	NA	ND**
	Nov-90	ES	1.2	1.4	0.0012	ND	ND	ND	0.0012	NA
	Mar-91	ES	ND	ND	ND	ND	ND	ND	NA	NA
	May-91	ES	ND	ND	ND	ND	ND	ND	NA	NA
	Aug-91	ES	ND	ND	ND	ND	ND	ND	NA	NA
	29-Jan-92	PES	<0.050	NA	<0.0003	<0.0003	<0.0003	<0.0003	NA	NA
	28-Feb-92	PES	<0.050	NA	<0.0003	<0.0003	<0.0003	<0.0003	NA	NA
	28-May-92	PES	<0.050	NA	<0.0005	<0.0005	<0.0005	<0.0005	NA	NA
	27-Aug-92	PES	<0.050***	NA	<0.0005	<0.001	<0.0005	<0.0005	NA	NA
	10-Nov-92	PES	<0.050	<0.100	<0.0003	<0.0003	<0.0003	<0.0006	<0.0003	NA
	18-Feb-93	PES	<0.050	NA	<0.0005	<0.0005	<0.0005	<0.0005	NA	NA
	20-May-93	PES	<0.050	NA	<0.0005	<0.0005	<0.0005	<0.0005	NA	NA
	19-Aug-93	PES	<0.050	NA	<0.0005	<0.0005	<0.0005	<0.0005	NA	NA
	15-Nov-93	PES	<0.050	NA	<0.0005	<0.0005	<0.0005	<0.0005	NA	NA
	14-Feb-94	PES	<0.050	NA	<0.0005	<0.0005	<0.0005	<0.0005	NA	NA
	16-May-94	PES	<0.050	NA	<0.0005	<0.0005	<0.0005	<0.0005	NA	NA
	10-Aug-94	PES	<0.05	NA	<0.0005	<0.0005	<0.0005	<0.002	NA	NA
	3-Nov-94	PES	<0.05	NA	<0.0005	<0.0005	<0.0005	<0.002	NA	NA
	9-Feb-95	PES	<0.05	NA	<0.0005	<0.0005	<0.0005	<0.002	NA	NA
9-May-95	PES	<0.05	NA	<0.0005	<0.0005	<0.0005	<0.002	NA	NA	
10-Aug-95	PES	<0.05	NA	<0.0005	<0.0005	<0.0005	<0.002	NA	NA	
13-Nov-95	PES	<0.05	NA	<0.0005	<0.0005	<0.0005	<0.002	NA	NA	
MW-7	May-90	ES	NA	0.6	0.24	ND	ND	ND	0.24	ND**
	Aug-90	ES	ND	ND	0.081	0.0018	ND	ND	0.0844	ND**
	Nov-90	ES	ND	0.8	0.054	ND	ND	ND	0.054	NA
	Mar-91	ES	ND	ND	0.1	0.0036	ND	ND	NA	NA
	May-91	ES	ND	ND	0.12	0.0027	ND	ND	NA	NA
	Aug-91	ES	ND	ND	0.074	0.0033	ND	ND	NA	NA
	29-Jan-92	PES	0.270	NA	0.025	0.0005	<0.0003	0.0008	NA	NA

Table 2. Summary of Analytical Results for Groundwater Samples Through November 1997
 Emery Bay Plaza
 1650 65th Street, Emeryville, California

Concentrations expressed in milligrams per liter (mg/l) - equivalent to parts per million (ppm)

Well Number	Sample Date	Sampled by	TPH as Gasoline	TPH as Diesel	Benzene	Toluene	Ethyl-Benzene	Total Xylenes	Purgeable Halocarbons	Lead
					MCL = 0.001	DAL = 0.1	MCL = 0.68	MCL = 1.75		MCL = 0.005
MW-7 Cont.	28-Feb-92	PES	0.100***	NA	0.033	0.0007	<0.0003	0.0007	NA	NA
	28-May-92	PES	0.150	NA	0.021	<0.0005	<0.0005	<0.0005	NA	NA
	27-Aug-92	PES	0.440	NA	0.011	0.001	<0.0005	<0.0005	NA	NA
	10-Nov-92	PES	0.370	<0.100	0.031	0.0012	<0.0003	0.0012	<0.0003	NA
	18-Feb-93	PES	0.270	NA	0.077	0.0013	<0.0005	0.0014	NA	NA
	20-May-93	PES	0.300	NA	0.150	0.003	<0.002	0.003	NA	NA
	19-Aug-93	PES	0.110	NA	0.040	0.0010	<0.0005	0.0011	NA	NA
	15-Nov-93	PES	0.120	NA	0.015	0.0006	<0.0005	0.0023	NA	NA
	14-Feb-94	PES	0.120	NA	0.038	<0.0005	<0.0005	<0.0005	NA	NA
	17-May-94	PES	<0.300	NA	0.061	<0.003	<0.003	<0.003	NA	NA
	10-Aug-94	PES	0.1	NA	0.009	<0.0005	<0.0005	<0.002	NA	NA
	3-Nov-94	PES	0.1	NA	0.003	<0.0005	<0.0005	<0.002	NA	NA
	9-Feb-95	PES	0.2	NA	0.050	0.0006	<0.0005	<0.002	NA	NA
	9-May-95	PES	0.3	NA	0.120	0.001	<0.0005	<0.002	NA	NA
	10-Aug-95	PES	<0.05	NA	0.007	<0.0005	<0.0005	<0.002	NA	NA
13-Nov-95	PES	0.09	NA	0.003	<0.0005	<0.0005	<0.002	NA	NA	
MW-8	3-Nov-94	PES	<0.05	NA	0.001	<0.0005	<0.0005	<0.002	NA	NA
	9-Feb-95	PES	<0.05	NA	<0.0005	<0.0005	<0.0005	<0.002	NA	NA
	9-May-95	PES	<0.05	NA	<0.0005	<0.0005	<0.0005	<0.002	NA	NA
	10-Aug-95	PES	<0.05	NA	<0.0005	<0.0005	<0.0005	<0.002	NA	NA
	13-Nov-95	PES	<0.05	NA	<0.0005	<0.0005	<0.0005	<0.002	NA	NA
	13-Feb-96	PES	<0.05	NA	<0.0005	<0.0005	<0.0005	<0.002	NA	NA
	9-May-96	PES	<0.05	NA	<0.0005	<0.0005	<0.0005	<0.002	NA	NA
	8-Aug-96	PES	<0.05	NA	<0.0005	<0.0005	<0.0005	<0.002	NA	NA
	11-Nov-96	PES	<0.05	NA	<0.0005	0.0009	<0.0005	<0.002	NA	NA
	14-Feb-97	PES	<0.05	NA	<0.0005	<0.0005	<0.0005	<0.002	NA	NA
	14-May-97	PES	<0.05	NA	<0.0005	<0.0005	<0.0005	<0.002	NA	NA
	12-Aug-97	PES	<0.05	NA	<0.0005	<0.0005	<0.0005	<0.002	NA	NA
12-Nov-97	PES	<0.05	NA	0.0033	0.0023	<0.0005	<0.002	NA	NA	

Table 2. Summary of Analytical Results for Groundwater Samples Through November 1997
 Emery Bay Plaza
 1650 65th Street, Emeryville, California

Concentrations expressed in milligrams per liter (mg/l) - equivalent to parts per million (ppm)

Well Number	Sample Date	Sampled by	TPH as Gasoline	TPH as Diesel	Benzene	Toluene	Ethyl-Benzene	Total Xylenes	Purgeable Halocarbons	Lead
					MCL = 0.001	DAL = 0.1	MCL = 0.68	MCL = 1.75		MCL = 0.005
EW-1	May-90	ES	20	ND	7.5	4.5	1	6.3	0.068	ND**
	Aug-90	ES	NA	3.5	6	4.2	ND	4.6	0.016 *	ND**
	Nov-90	ES	47	3.1	6	3.4	1	4.7	NA	NA
	17-Dec-90	ES	NA	NA	11	7.9	2.2	10	NA	NA
	19-Dec-90	ES	NA	NA	3.7	2.5	ND	2.3	NA	NA
	21-Dec-90	ES	NA	NA	3.2	2.2	ND	1.7	NA	NA
	27-Dec-90	ES	NA	NA	2.9	2.1	0.16	1.5	NA	NA
	4-Jan-91	ES	NA	NA	3.2	2.8	ND	ND	NA	NA
	11-Jan-91	ES	NA	NA	3	2.4	0.2	1.8	NA	NA
	6-Feb-91	ES	NA	NA	0.47	0.23	0.011	0.39	NA	NA
	13-Feb-91	ES	NA	NA	1.2	0.28	ND	0.36	NA	NA
	15-Mar-91	ES	NA	NA	0.13	0.085	0.006	0.17	NA	NA
	3-Jul-91	ES	NA	NA	1.3	0.95	0.22	1.4	NA	NA
	1-Aug-91	ES	NA	NA	0.22	0.19	0.013	0.27	NA	NA
	16-Aug-91	ES	NA	NA	0.17	0.16	0.013	0.19	NA	NA
	13-Nov-91	ES	NA	NA	3.1	0.27	0.04	0.22	NA	NA
	29-Jan-92	PES	2.700	NA	0.570	0.150	0.0070	0.260	NA	NA
	26-Mar-92	PES	25.000	NA	3.600	2.600	0.530	2.600	NA	NA
	28-May-92	PES	16.000	NA	3.300	3.200	0.750	2.600	NA	NA
	29-Jun-92	PES	7.000	NA	2.200	3.100	0.270	1.400	NA	NA
	21-Jul-92	PES	1.600	NA	0.220	0.017	<0.0005	0.100	NA	NA
	27-Aug-92	PES	NS	NS	NS	NS	NS	NS	NS	NS
	23-Sep-92	PES	5.200	NA	1.100	0.590	0.100	1.000	NA	NA
	27-Oct-92	PES	1.300	NA	0.220	0.061	0.0053	0.110	NA	NA
	24-Nov-92	PES	7.100	NA	1.400	1.100	0.120	0.890	NA	NA
	18-Feb-93	PES	7.200	NA	1.400	0.930	0.210	1.000	NA	NA
	09-Mar-93	PES	4.600	NA	0.990	0.750	0.062	0.840	NA	NA
	21-Apr-93	PES	4.900	NA	0.270	0.180	0.020	0.190	NA	NA
	13-May-93	PES	2.600	NA	0.520	0.110	0.023	0.330	NA	NA
	28-Jun-93	PES	9.500	NA	1.900	0.460	0.230	1.000	NA	NA
11-Aug-93	PES	1.300	NA	<0.002	<0.002	<0.002	0.400	NA	NA	

Table 2. Summary of Analytical Results for Groundwater Samples Through November 1997
 Emery Bay Plaza
 1650 65th Street, Emeryville, California

Concentrations expressed in milligrams per liter (mg/l) - equivalent to parts per million (ppm)

Well Number	Sample Date	Sampled by	TPH as Gasoline	TPH as Diesel	Benzene	Toluene	Ethyl-Benzene	Total Xylenes	Purgeable Halocarbons	Lead
					MCL = 0.001	DAL = 0.1	MCL = 0.68	MCL = 1.75		MCL = 0.005
EW-1	15-Nov-93	PES	46.000	NA	2.900	0.380	0.500	1.700	NA	NA
Cont.	14-Feb-94	PES	21.000	NA	4.500	0.860	1.000	2.800	NA	NA
	16-May-94	PES	19.000	NA	7.300	0.930	1.300	3.300	NA	NA
	10-Aug-94	PES	19	NA	4.200	0.490	1.100	1.500	NA	NA
	3-Nov-94	PES	20	NA	6.000	0.230	1.400	1.400	NA	NA
	9-Feb-95	PES	8.7	NA	1.800	0.110	0.380	0.740	NA	NA
	9-May-95	PES	6.6	NA	1.100	0.051	0.270	0.380	NA	NA
	10-Aug-95	PES	2.6	NA	0.410	0.016	0.110	0.097	NA	NA
	13-Nov-95	PES	14	NA	2.900	0.110	0.550	0.440	NA	NA
	13-Feb-96	PES	3.7	NA	1.000	0.220	0.170	0.280	NA	NA
	9-May-96	PES	0.97	NA	0.230	0.050	0.039	0.047	NA	NA
	8-Aug-96	PES	0.74	NA	0.200	0.063	0.025	0.049	NA	NA
	11-Nov-96	PES	0.64	NA	0.340	0.110	0.034	0.090	NA	NA
	14-Feb-97	PES	4.20	NA	1.600	0.043	0.260	0.040	NA	NA
	14-May-97	PES	2.2	NA	0.940	0.011	0.064	0.068	NA	NA
	12-Aug-97	PES	3.2	NA	1.400	0.028	0.086	0.110	NA	NA
	12-Nov-97	PES	2.0	NA	0.790	0.045	0.028	0.090	NA	NA

NOTES:

* = 1,2-Dichloroethane concentration (only 1,2-Dichloroethane detected).

** = Organic Lead

*** = TPH quantified as gasoline but chromatogram pattern was not typical of gasoline.

ES = Engineering-Science, Inc.

PES = PES Environmental, Inc.

NA = Not analyzed

ND = Not detected above method detection limit.

NS = Not sampled.

<0.0005 = Not detected above indicated laboratory reporting limit.

MCL = California Maximum Contaminant level, current as of January 1991.

DAL = Department of Health Services Action Levels, current as of January 1991.

TPH = Total Petroleum Hydrocarbons

Table 3. Summary of Total Dissolved Oxygen Through November 1997
 Emery Bay Plaza
 1650 65th Street, Emeryville, California

Well Number	Date	Time of Day	Measured by	Total Dissolved Oxygen (mg/L)	Notes
MW-2	10-Aug-94	10:52	PES	<0.1	
	3-Nov-94	12:03	Blaine	0.2	
	29-Dec-94	9:56	PES	1.9	(1)
	29-Dec-94	17:05	PES	>20	(2)
	9-Feb-95	14:31	Blaine	0.9	
	16-Mar-95	9:45	PES	0.07	(1)
	16-Mar-95	16:05	PES	>20	(2)
	21-Mar-95	9:35	PES	0.025	
	23-Mar-95	9:45	PES	0.14	
	28-Mar-95	9:50	PES	0.12	
	6-Apr-95	11:12	Blaine	0.1	
	9-May-95	11:25	Blaine	1.3	
	20-Jun-95	10:35	PES	0	(1)
	20-Jun-95	15:23	PES	>20	(2)
	26-Jun-95	19:50	PES	0.12	
	28-Jun-95	19:47	PES	0.12	
	1-Jul-95	19:45	PES	0.45	
	3-Jul-95	19:35	PES	0.06	
	10-Aug-95	13:11	Blaine	0.7	
	20-Sep-95	9:55	PES	0.8	(1)
	23-Sep-95	13:25	PES	1.6	
	25-Sep-95	8:20	PES	2.0	
	28-Sep-95	9:51	PES	1.1	
	13-Nov-95	11:10	Blaine	0.4	
	11-Jan-96	10:47	PES	1.4	(1)
	14-Jan-96	17:27	PES	>15	
	17-Jan-96	8:03	PES	8.2	
	19-Jan-96	9:31	PES	4.8	
	21-Jan-96	18:10	PES	2.6	
	25-Jan-96	20:13	PES	1.8	
	13-Feb-96	11:43	Blaine	0.4	
	11-Apr-96	10:12	PES	0.1	(1)
	15-Apr-96	8:48	PES	>15	
	9-May-96	11:22	Blaine	0.6	
	8-Aug-96	10:41	Blaine	0.7	
	23-Oct-96	8:00	PES	0.3	(1)
	11-Nov-96	9:57	Blaine	0.6	
	14-Feb-97	9:43	Blaine	0.8	
	19-Feb-97	9:15	PES	0.4	(1)
	4-Apr-97	8:20	PES	0.6	(1)
	14-May-97	10:14	Blaine	6.1	
	26-Jun-97	8:43	PES	0.3	(1)
	12-Aug-97	11:35	Blaine	0.3	
	10-Oct-97	9:30	PES	0.4	(1)
	12-Nov-97	10:31	Blaine	0.5	

Table 3. Summary of Total Dissolved Oxygen Through November 1997
 Emery Bay Plaza
 1650 65th Street, Emeryville, California

Well Number	Date	Time of Day	Measured by	Total Dissolved Oxygen (mg/L)	Notes
MW-3	10-Aug-94	10:14	PES	<0.1	
	3-Nov-94	10:03	Blaine	0.2	
	29-Dec-94	9:09	PES	2.1	(1)
	9-Feb-95	12:05	Blaine	0.8	
	16-Mar-95	15:45	PES	0.06	(1)
	21-Mar-95	10:05	PES	0.11	
	23-Mar-95	10:04	PES	0.14	
	28-Mar-95	10:05	PES	*	
	6-Apr-95	11:30	Blaine	0.05	
	9-May-95	9:48	Blaine	0.9	
	20-Jun-95	10:12	PES	0.01	(1)
	20-Jun-95	14:53	PES	0.01	(2)
	26-Jun-95	20:34	PES	0	
	10-Aug-95	11:19	Blaine	1.1	
	20-Sep-95	14:41	PES	0.6	(1)
	13-Nov-95	9:54	Blaine	0.4	
	11-Jan-96	13:12	PES	1.6	(1)
	13-Feb-96	NM	NM	NM	
	11-Apr-96	15:00	PES	0.2	(1)
	9-May-96	NM	NM	NM	
	8-Aug-96	NM	NM	NM	
	23-Oct-96	12:05	PES	0.4	(1)
	11-Nov-96	NM	NM	NM	
	14-Feb-97	NM	NM	NM	
	19-Feb-97	10:15	PES	0.4	(1)
	4-Apr-97	11:00	PES	0.4	(1)
	14-May-97	NM	NM	NM	
	26-Jun-97	12:15	PES	0.5	(1)
	12-Aug-97	NM	NM	NM	
	10-Oct-97	12:30	PES	0.4	(1)
12-Nov-97	NA	Blaine	0.8		
MW-4	10-Aug-94	10:08	PES	0.1	
	3-Nov-94	9:24	Blaine	0.1	
	29-Dec-94	10:06	PES	2	(1)
	9-Feb-95	11:41	Blaine	0.6	
	16-Mar-95	15:30	PES	0.07	(1)
	9-May-95	9:37	Blaine	1.7	
	20-Jun-95	10:20	PES	0	(1)
	20-Jun-95	15:01	PES	0	(2)
	3-Jul-95	19:40	PES	0.07	
	10-Aug-95	11:00	Blaine	0.7	
	20-Sep-95	14:20	PES	0.6	(1)
	13-Nov-95	9:37	Blaine	0.6	
	11-Jan-96	13:25	PES	1.0	(1)
	13-Feb-96	10:47	Blaine	0.4	

Table 3. Summary of Total Dissolved Oxygen Through November 1997
 Emery Bay Plaza
 1650 65th Street, Emeryville, California

Well Number	Date	Time of Day	Measured by	Total Dissolved Oxygen (mg/L)	Notes
MW-4 Cont.	11-Apr-96	10:35	PES	0.1	(1)
	9-May-96	10:55	Blaine	0.7	
	8-Aug-96	9:58	Blaine	0.8	
	23-Oct-96	9:10	PES	0.3	(1)
	11-Nov-96	9:01	Blaine	0.6	
	14-Feb-97	9:02	Blaine	0.8	
	19-Feb-97	9:50	PES	0.2	(1)
	4-Apr-97	8:47	PES	0.5	(1)
	14-May-97	9:31	Blaine	5.4	
	26-Jun-97	11:17	PES	0.4	(1)
	12-Aug-97	10:47	Blaine	0.6	
	10-Oct-97	10:20	PES	0.4	(1)
	12-Nov-97	9:12	Blaine	0.6	
	MW-5	10-Aug-94	10:32	PES	0.1-0.2
3-Nov-94		10:47	Blaine	0.4	
29-Dec-94		9:18	PES	2.1	(1)
9-Feb-95		12:48	Blaine	1.0	
9-May-95		10:25	Blaine	1.8	
20-Jun-95		10:05	PES	0	(1)
20-Jun-95		14:43	PES	0.03	(2)
28-Jun-95		20:10	PES	0.02	
10-Aug-95		12:10	Blaine	0.8	
20-Sep-95		14:55	PES	0.7	(1)
13-Nov-95		10:28	Blaine	0.5	
11-Jan-96		11:29	PES	1.5	(1)
13-Feb-96		NM	NM	NM	
11-Apr-96		10:50	PES	0.15	(1)
9-May-96		NM	NM	NM	
8-Aug-96		NM	NM	NM	
23-Oct-96		11:25	PES	0.4	(1)
11-Nov-96		NM	NM	NM	
14-Feb-97		NM	NM	NM	
19-Feb-97		10:40	PES	0.4	(1)
4-Apr-97		10:50	PES	0.5	(1)
14-May-97	NM	NM	NM		
26-Jun-97	7:58	PES	0.5	(1)	
12-Aug-97	NM	NM	NM		
10-Oct-97	NM	NM	NM		
12-Nov-97	NA	Blaine	0.5		
MW-6	10-Aug-94	10:03	PES	<0.1	
	3-Nov-94	9:42	Blaine	0.4	
	29-Dec-94	9:03	PES	2.2	(1)
	9-Feb-95	11:18	Blaine	1.0	
	16-Mar-95	15:15	PES	0.1	(1)
	21-Mar-95	9:50	PES	0.1	

Table 3. Summary of Total Dissolved Oxygen Through November 1997
 Emery Bay Plaza
 1650 65th Street, Emeryville, California

Well Number	Date	Time of Day	Measured by	Total Dissolved Oxygen (mg/L)	Notes
MW-6 Cont.	9-May-95	9:17	Blaine	1.2	
	20-Jun-95	10:23	PES	0.01	(1)
	20-Jun-95	15:10	PES	0	(2)
	26-Jun-95	19:40	PES	0.20	
	28-Jun-95	19:33	PES	0.22	
	1-Jul-95	19:40	PES	0.81	
	3-Jul-95	19:10	PES	0.56	
	10-Aug-95	10:40	Blaine	1.2	
	20-Sep-95	14:30	PES	0.8	(1)
	23-Sep-95	13:30	PES	1.2	
	25-Sep-95	8:30	PES	0.9	
	28-Sep-95	10:10	PES	1.0	
	13-Nov-95	9:13	Blaine	0.8	
	11-Jan-96	10:12	PES	2.4	(1)
	14-Jan-96	17:40	PES	2.4	
	17-Jan-96	8:25	PES	2.2	
	19-Jan-96	9:40	PES	2.2	
	21-Jan-96	18:32	PES	2.0	
	25-Jan-96	20:28	PES	1.8	
	13-Feb-96	NM	NM	NM	
	11-Apr-96	10:25	PES	0.1	(1)
	9-May-96	NM	NM	NM	
	8-Aug-96	NM	NM	NM	
	23-Oct-96	8:50	PES	0.4	(1)
	11-Nov-96	NM	NM	NM	
	14-Feb-97	NM	NM	NM	
	19-Feb-97	9:40	PES	0.6	(1)
	4-Apr-97	8:35	PES	0.6	(1)
	14-May-97	NM	NM	NM	
	26-Jun-97	11:00	PES	0.4	(1)
12-Aug-97	NM	NM	NM		
10-Oct-97	10:05	PES	0.6	(1)	
12-Nov-97	NA	Blaine	1.5		
MW-7	10-Aug-94	10:37	PES	<0.1	
	3-Nov-94	10:25	Blaine	0.3	
	29-Dec-94	9:33	PES	2.2	(1)
	9-Feb-95	12:26	Blaine	0.8	
	16-Mar-95	16:00	PES	0.06	(1)
	9-May-95	10:08	Blaine	1.1	
	3-Jul-95	19:30	PES	0.19	
	10-Aug-95	11:47	Blaine	0.9	
	20-Sep-95	10:45	PES	1.0	(1)
	11-Jan-96	11:18	PES	1.4	(1)
	13-Nov-95	10:13	Blaine	0.6	
	13-Feb-96	NM	NM	NM	

Table 3. Summary of Total Dissolved Oxygen Through November 1997
 Emery Bay Plaza
 1650 65th Street, Emeryville, California

Well Number	Date	Time of Day	Measured by	Total Dissolved Oxygen (mg/L)	Notes
MW-7 Cont.	9-May-96	NM	NM	NM	
	8-Aug-96	NM	NM	NM	
	23-Oct-96	11:15	PES	0.5	(1)
	11-Nov-96	NM	NM	NM	
	14-Feb-97	NM	NM	NM	
	19-Feb-97	10:30	PES	0.5	(1)
	14-May-97	NM	NM	NM	
	26-Jun-97	7:47	PES	0.5	(1)
	12-Aug-97	NM	NM	NM	
	10-Oct-97	NM	NM	NM	
	12-Nov-97	NA	Blaine	0.5	
MW-8	10-Aug-94	NM	PES	NM	
	3-Nov-94	11:20	Blaine	0.3	
	29-Dec-94	9:40	PES	2.1	(1)
	29-Dec-94	17:10	PES	>20	(2)
	9-Feb-95	13:40	Blaine	0.8	
	16-Mar-95	9:20	PES	0.5	(1)
	16-Mar-95	16:10	PES	>20	(2)
	21-Mar-95	9:00	PES	>20	
	23-Mar-95	9:05	PES	4.1	
	28-Mar-95	9:10	PES	>20	
	6-Apr-95	10:45	Blaine	>15	
	9-May-95	10:52	Blaine	6	
	20-Jun-95	10:00	PES	0.32	(1)
	20-Jun-95	14:33	PES	>20	(2)
	26-Jun-95	20:15	PES	>20	
	28-Jun-95	19:59	PES	>20	
	1-Jul-95	20:05	PES	>20	
	3-Jul-95	19:20	PES	>20	
	10-Aug-95	12:32	Blaine	1.0	
	20-Sep-95	10:30	PES	1.0	(1)
	23-Sep-95	13:10	PES	>15	
	25-Sep-95	8:01	PES	>15	
	28-Sep-95	9:30	PES	>15	
	13-Nov-95	10:49	Blaine	0.4	
	11-Jan-96	9:56	PES	5.0	(1)
	14-Jan-96	17:03	PES	>15	
	17-Jan-96	7:43	PES	>15	
19-Jan-96	9:12	PES	>15		
21-Jan-96	17:58	PES	>15		
25-Jan-96	20:03	PES	4.0		
13-Feb-96	11:17	Blaine	>15		
11-Apr-96	9:10	PES	6.2	(1)	
15-Apr-96	8:35	PES	>15		
	9-May-96	12:51	Blaine	0.5	

Table 3. Summary of Total Dissolved Oxygen Through November 1997
 Emery Bay Plaza
 1650 65th Street, Emeryville, California

Well Number	Date	Time of Day	Measured by	Total Dissolved Oxygen (mg/L)	Notes
MW-8 Cont.	8-Aug-96	10:14	Blaine	0.7	
	23-Oct-96	7:45	PES	0.4	(1)
	11-Nov-96	10:31	Blaine	1.8	
	14-Feb-97	10:06	Blaine	1.0	
	19-Feb-97	9:00	PES	3.0	(1)
	4-Apr-97	8:00	PES	> 15	(1)
	14-May-97	10:49	Blaine	6.9	
	26-Jun-97	8:11	PES	0.6	(1)
	12-Aug-97	11:12	Blaine	0.6	
	10-Oct-97	9:10	PES	3.0	(1)
	12-Nov-97	9:38	Blaine	1.2	
EW-1	10-Aug-94	10:57	PES	<0.1	
	3-Nov-94	11:50	Blaine	0.3	
	29-Dec-94	9:52	PES	2	(1)
	29-Dec-94	17:00	PES	>20	(2)
	9-Feb-95	14:11	Blaine	1.0	
	16-Mar-95	10:00	PES	0.1	(1)
	16-Mar-95	16:00	PES	>20	(2)
	21-Mar-95	9:20	PES	>20	
	23-Mar-95	9:30	PES	>20	
	28-Mar-95	9:40	PES	0.2	
	6-Apr-95	11:05	Blaine	0.18	
	9-May-95	11:19	Blaine	1.6	
	20-Jun-95	10:30	PES	0.01	(1)
	20-Jun-95	15:17	PES	>20	(2)
	26-Jun-95	20:00	PES	>20	
	28-Jun-95	19:40	PES	>20	
	1-Jul-95	19:50	PES	5.68	
	3-Jul-95	19:38	PES	0.26	
	10-Aug-95	12:50	Blaine	0.6	
	20-Sep-95	9:45	PES	1.1	(1)
	23-Sep-95	13:20	PES	>15	
	25-Sep-95	8:15	PES	>15	
	28-Sep-95	9:43	PES	>15	
	13-Nov-95	11:26	Blaine	0.5	
	11-Jan-96	10:25	PES	1.8	(1)
	14-Jan-96	17:21	PES	>15	
	17-Jan-96	8:10	PES	14.2	
	19-Jan-96	9:25	PES	8.2	
	21-Jan-96	18:18	PES	4.0	
	25-Jan-96	20:17	PES	2.0	
13-Feb-96	12:04	Blaine	0.3		
11-Apr-96	10:00	PES	0.2	(1)	
15-Apr-96	8:44	PES	>15		
9-May-96	11:41	Blaine	0.5		

Table 3. Summary of Total Dissolved Oxygen Through November 1997
 Emery Bay Plaza
 1650 65th Street, Emeryville, California

Well Number	Date	Time of Day	Measured by	Total Dissolved Oxygen (mg/L)	Notes
EW-1	8-Aug-96	11:13	Blaine	0.6	
Cont.	23-Oct-96	8:15	PES	0.3	(1)
	11-Nov-96	9:35	Blaine	0.7	
	14-Feb-97	9:24	Blaine	0.9	
	19-Feb-97	9:30	PES	0.4	(1)
	4-Apr-97	8:10	PES	0.6	(1)
	14-May-97	9:54	Blaine	5.8	
	26-Jun-97	8:30	PES	0.4	(1)
	12-Aug-97	11:26	Blaine	0.4	
	10-Oct-97	9:45	PES	0.4	(1)
	12-Nov-97	10:03	Blaine	0.9	

NOTES:

PES = PES Environmental, Inc.

Blaine = Blaine Technical Services

>20 = Above indicated equipment quantification maximum.

<0.1 = Below indicated equipment quantification minimum.

*YSI probe malfunctions

(1) = Measurement taken prior to nutrient introduction

(2) = Measurement taken after nutrient introduction

NM = Not measured.

mg/L = milligrams per liter

Table 4. Summary of Nutrient Introduction to Wells Through October 1997
 Emery Bay Plaza
 1650 65th Street, Emeryville, California




Well Name	Date Introduced	Flow Rate (gpm)	Volume of Enriched Water Introduced (gallons)	Concentration of H ₂ O ₂ (ppm)	Amount of O ₂ Introduced (pounds)
EW-1	12/29/94	1.2 to 1.4	265	10,000	10.39
	3/16/95	3.9 to 4.1	249.5	10,000	9.78
	6/21/95	4.4 to 4.6	250	10,000	9.80
	9/20/95	4.1 to 4.3	250	10,000	9.80
	1/11/96	3.2 to 4.0	250	10,000	9.80
	4/11/96	3.5 to 3.8	250	10,000	9.80
	7/16/96	3.2 to 4.0	249.5	10,000	9.78
	10/23/96	4.0 to 4.6	250	10,000	9.80
	2/19/97	3.9 to 4.1	250	10,000	9.80
	4/4/97	3.7 to 4.4	250	10,000	9.80
	6/26/97	4.0 to 4.2	249.8	10,000	9.79
	10/10/97	3.2 to 4.1	250	10,000	9.80
MW-2	12/29/94	2.8 to 4.3	201	10,000	7.88
	3/16/95	3.9	165.5	10,000	6.49
	6/21/95	1.3 to 4.6	158.4	10,000	6.21
	9/20/95	4.2 to 4.3	178.7	10,000	7.00
	1/11/96	4.1 to 4.5	226.6	10,000	8.88
	4/11/96	3.9 to 4.2	214	10,000	8.39
	7/16/96	3.8 to 4.0	198	10,000	7.76
	10/23/96	4.0 to 4.3	222	10,000	8.70
	2/19/97	3.8 to 4.0	249.1	10,000	9.76
	4/4/97	3.2 to 3.5	192	10,000	7.52
	6/26/97	3.8 to 3.9	215	10,000	8.43
	10/10/97	3.0 to 3.2	190	10,000	7.45
MW-8	12/29/94	0.5 to 0.6	35	10,000	1.37
	3/16/95	0.21 to 0.67	80	10,000	3.14
	6/21/95	0.2 to 0.6	96	10,000	3.76
	9/20/95	0.3 to 1.7	81.3	10,000	3.19
	1/11/96	0.3 to 1.1	33.4	10,000	1.31
	4/11/96	0.2 to 0.5	36	10,000	1.41
	7/16/96	0.1 to 0.4	52.5	10,000	2.06
	10/23/96	0.1 to 0.96	53	10,000	2.08
	2/19/97	0.1 to 0.3	25.9	10,000	1.02
	4/4/97	0.1 to 0.6	83	10,000	3.25
	6/26/97	0.2 to 1.1	84	10,000	3.29
	10/10/97	0.1 to 1.8	85	10,000	3.33
TOTAL			6,169.2	TOTAL	241.77

Notes:

gpm = gallons per minute

ppm = parts per million


Approximately 20 ppm of nitrogen as nitrate and 37 ppm of phosphate was present in solution.

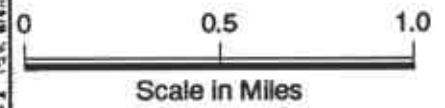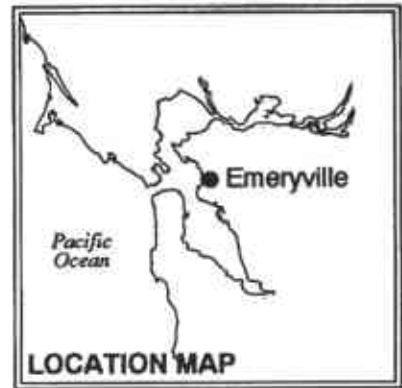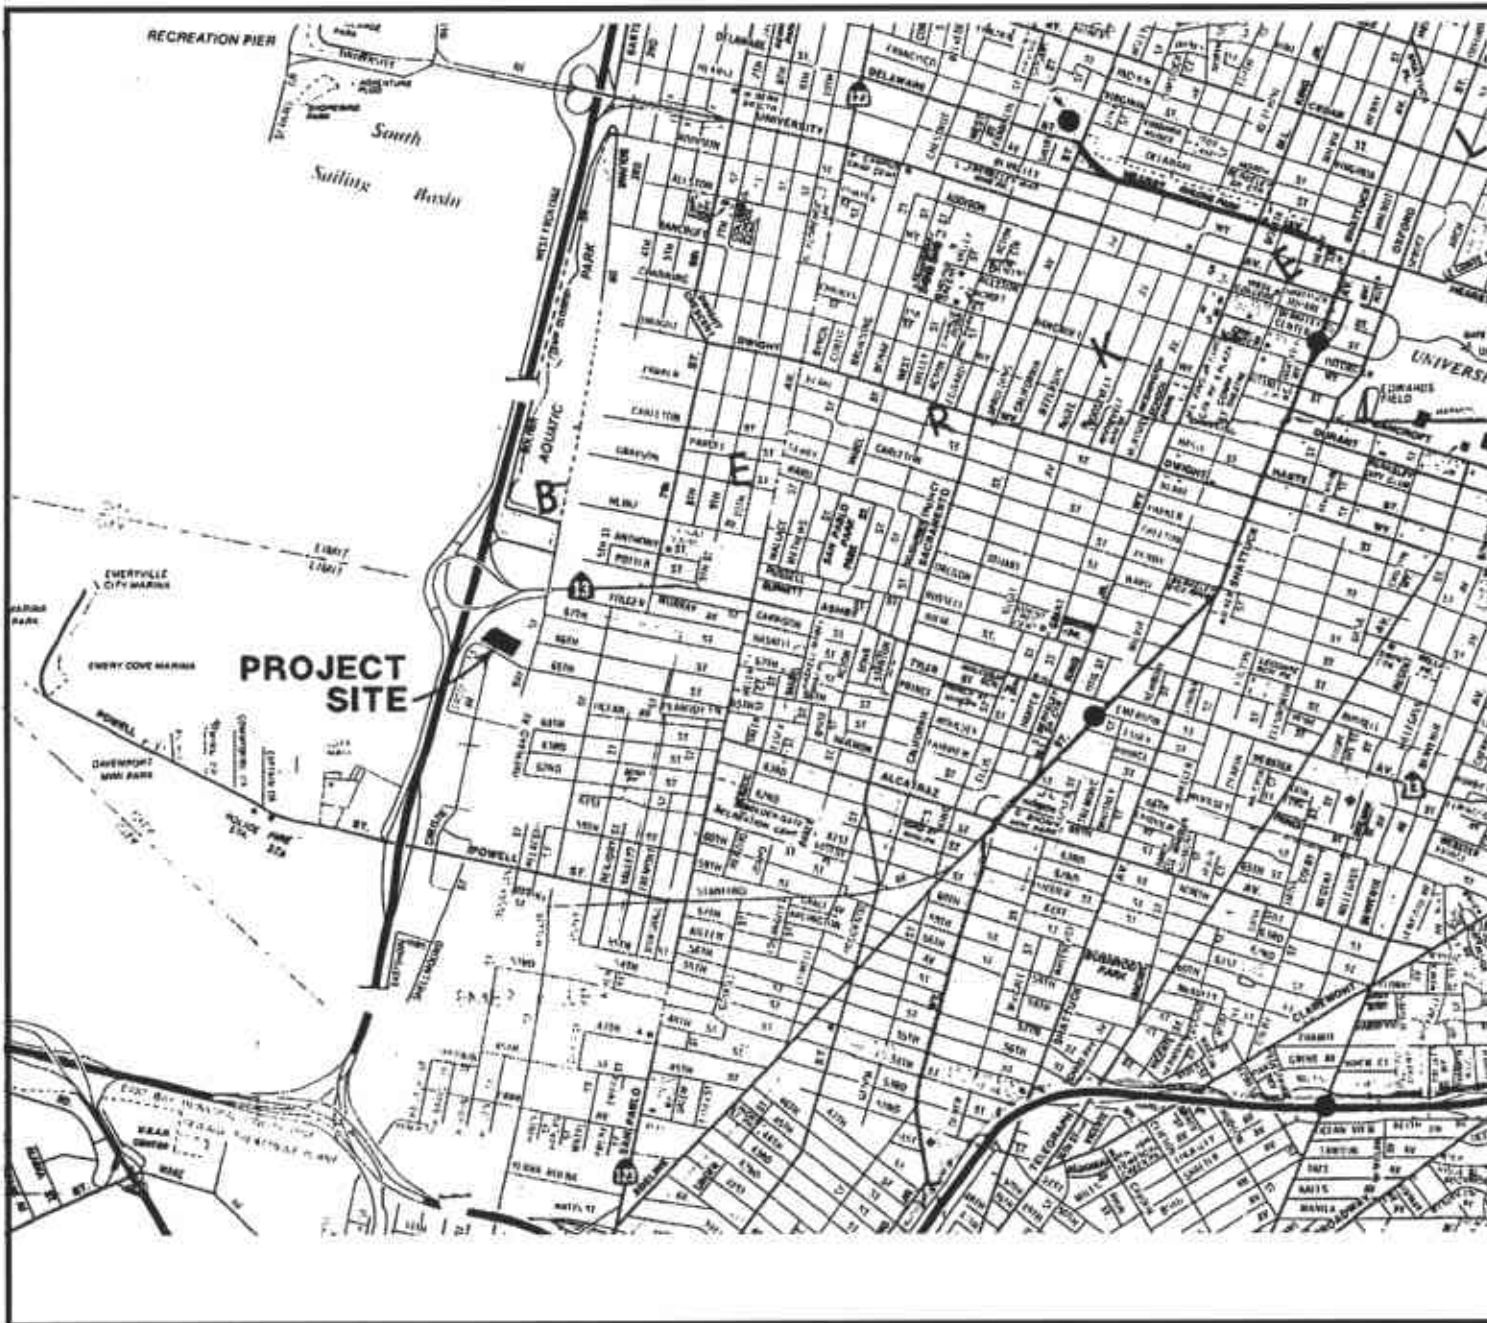

 **PES Environmental, Inc.**
Engineering & Environmental Services


Site Location Map
1650 65th Street
Emeryville, California


PLATE
1

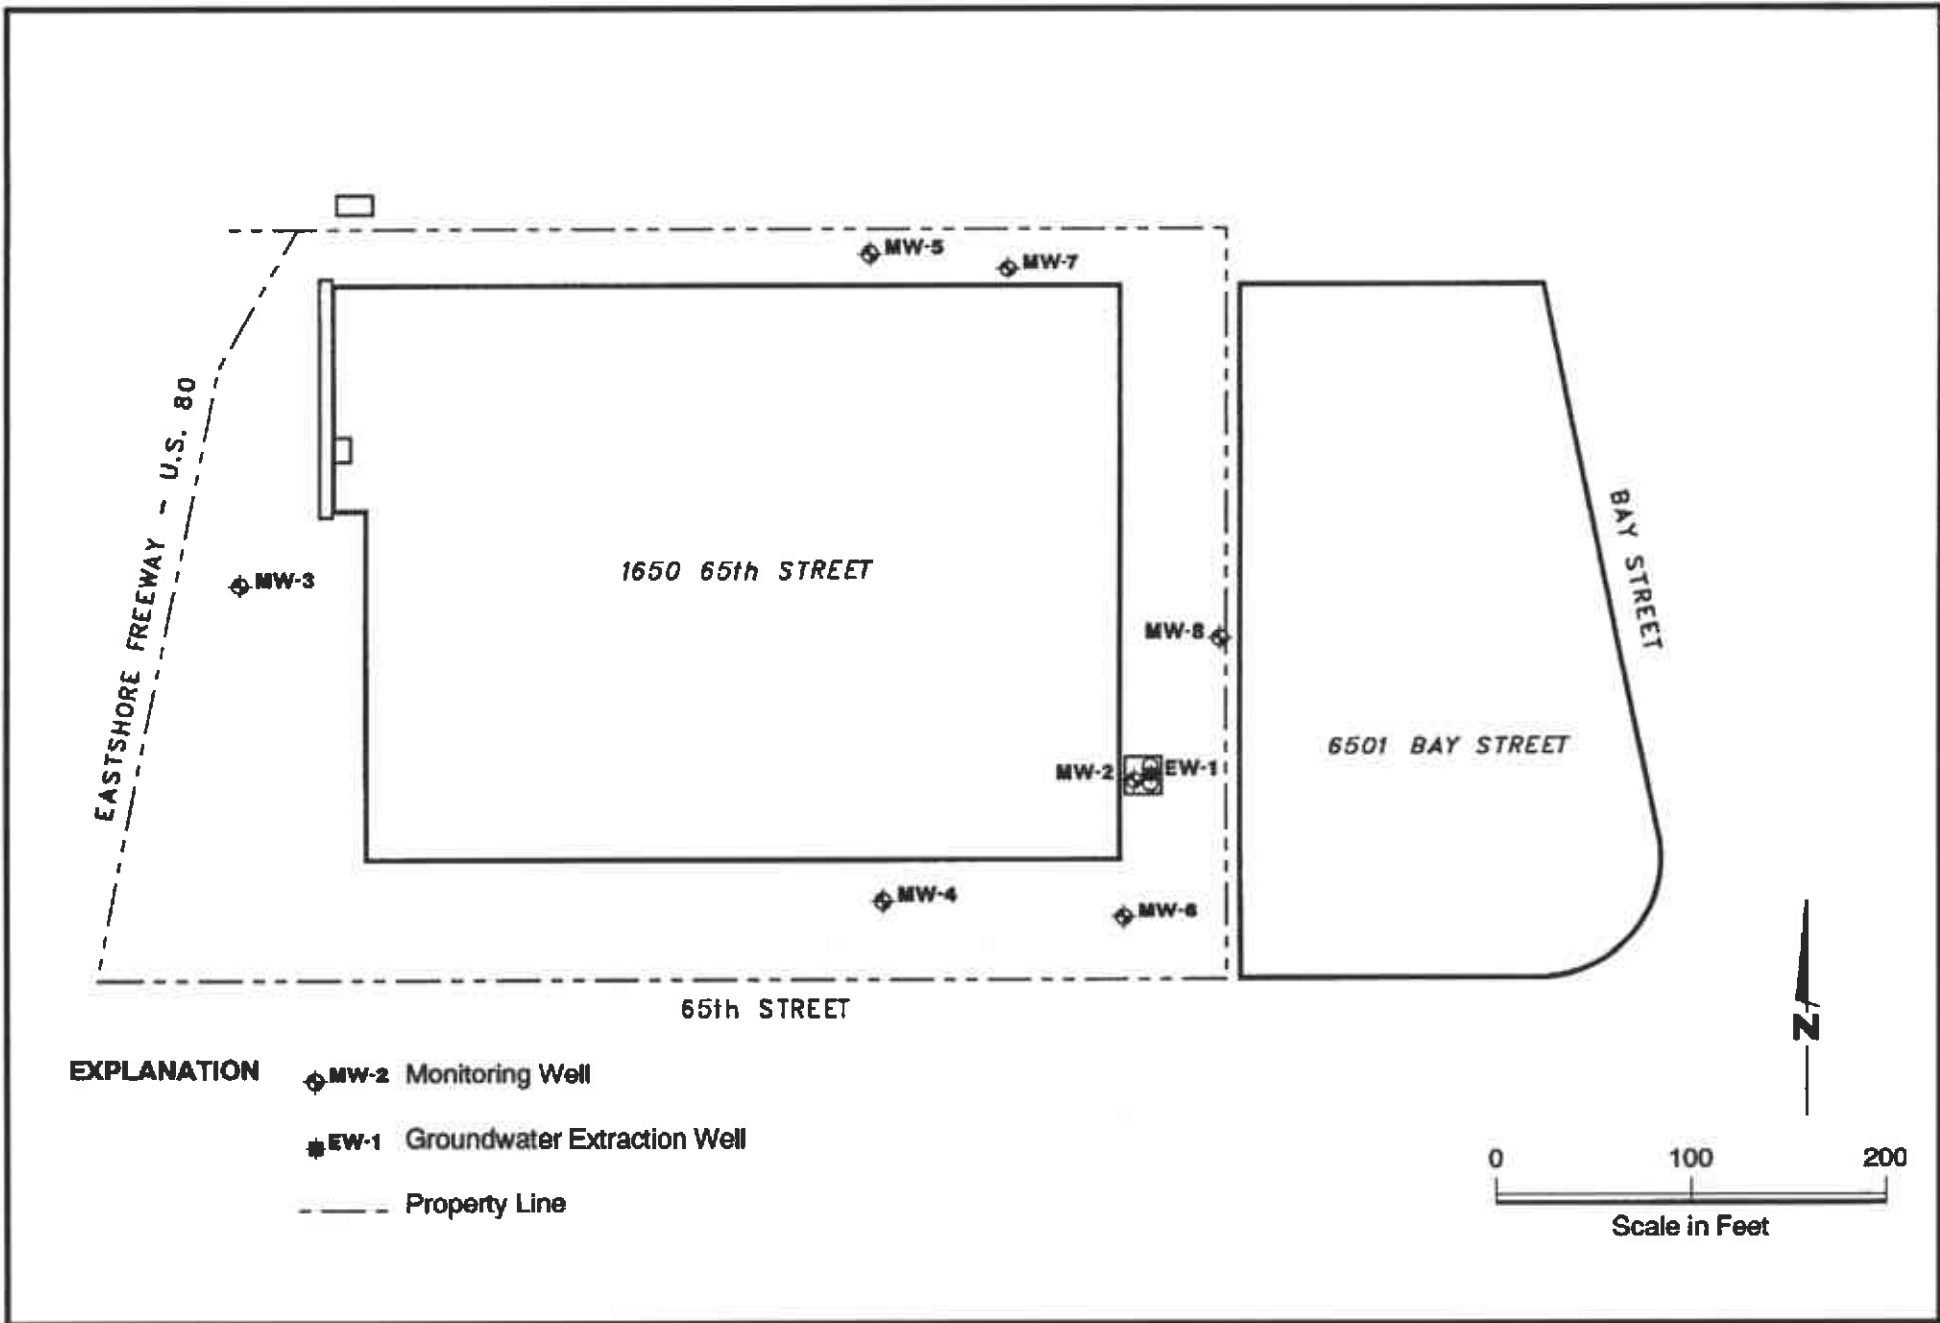

EXPLANATION

- ◆ MW-2 Monitoring Well
- EW-1 Groundwater Extraction Well
- - - Property Line

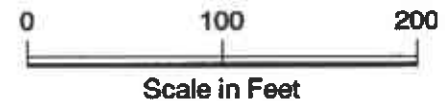

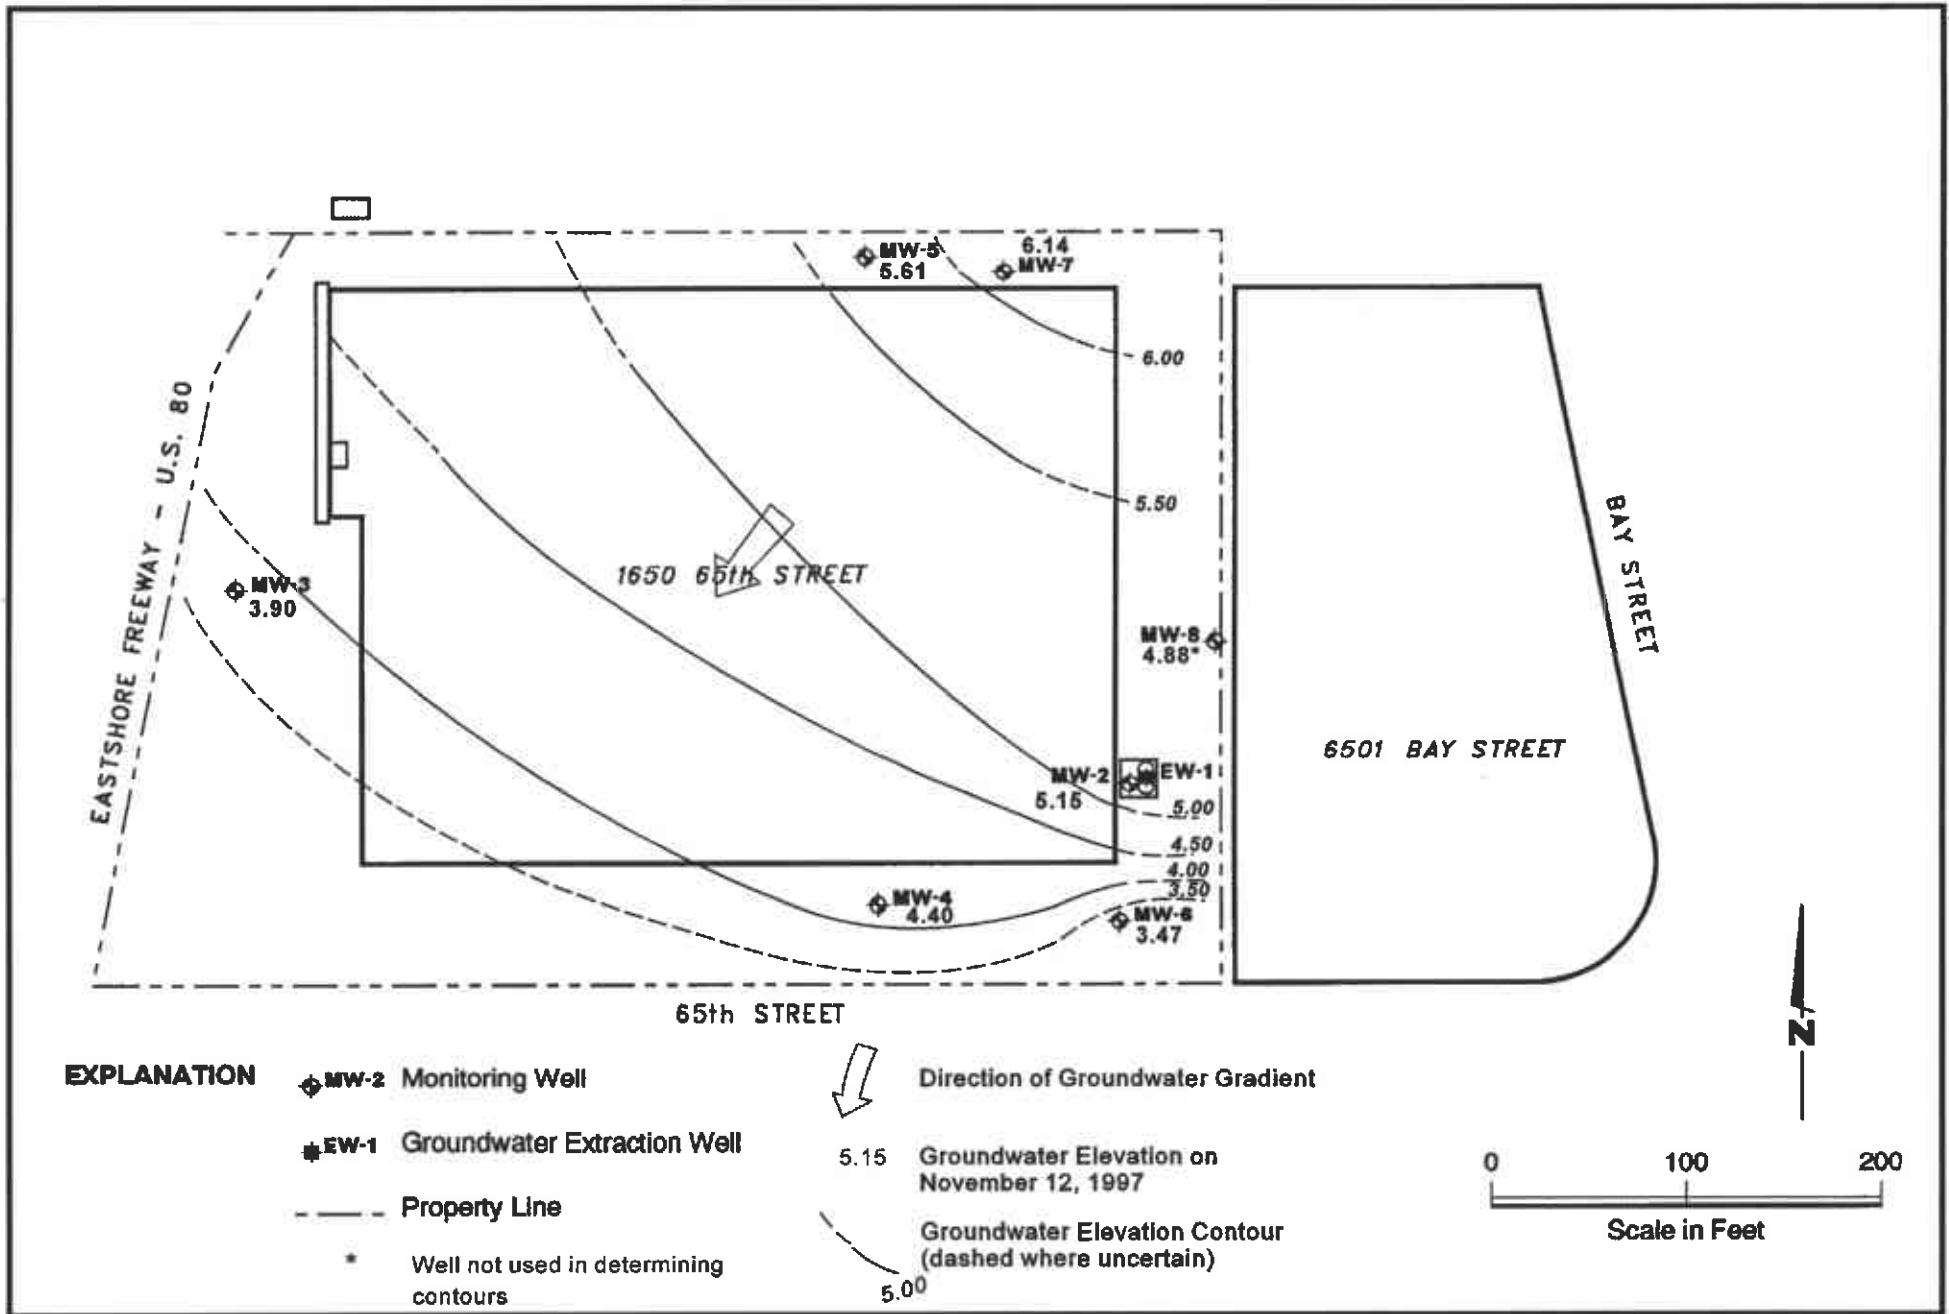

EXPLANATION

◆ MW-2 Monitoring Well

⊕ EW-1 Groundwater Extraction Well

--- Property Line

* Well not used in determining contours



Direction of Groundwater Gradient

5.15

Groundwater Elevation on November 12, 1997




Groundwater Elevation Contour (dashed where uncertain)

5.00



Scale in Feet

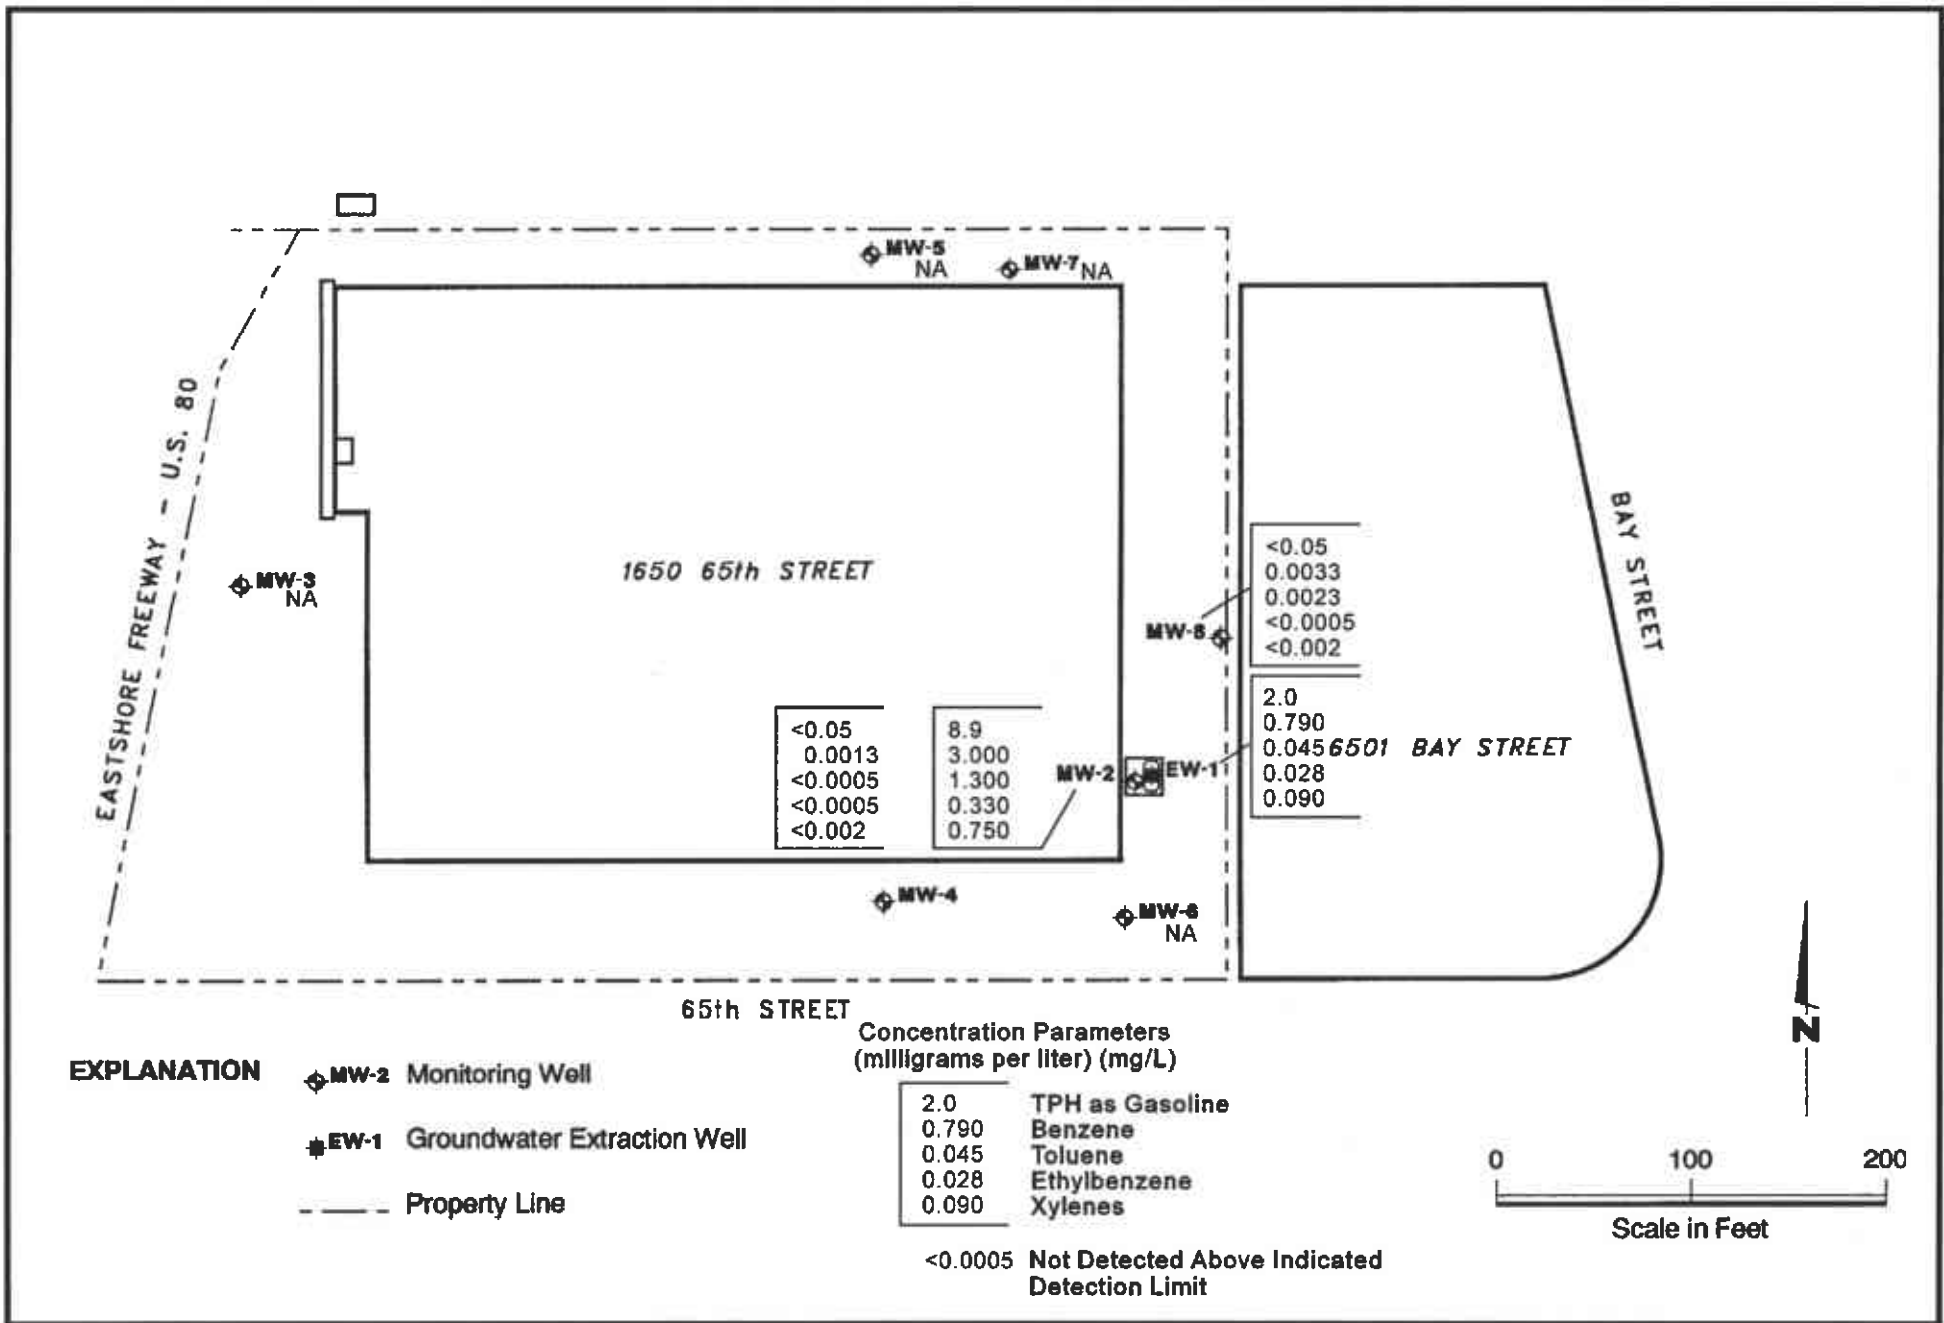

BLAINE
TECH SERVICES INC.



1680 ROGERS AVENUE
SAN JOSE, CALIFORNIA 95112
(408) 573-7771 FAX
(408) 573-0555 PHONE

December 1, 1997

PES Environmental
1682 Novato Blvd., Suite 100
Novato, CA 94947

Attention: Jenny Han


SITE:
Emery Bay Plaza
1650 65th Street
Emeryville, CA.

DATE:
November 12, 1997

Water Level Report 971112-K-1.WL

Personnel from our office were present at the site on Wednesday, November 12, 1997 to obtain water levels and conduct a sheen and odor check. Please note that we are reporting only the water levels, not elevations.

<u>Well designation</u>	<u>Well diameter (in.)</u>	<u>Depth to water (ft.)</u>	<u>Well depth (ft.)</u>	<u>Sheen/ Odor</u>	<u>Dissolved Oxygen (mg/L)</u>	<u>Top of Casing or Top of Box</u>
EW-1	4	10.78	27.91	ODOR	0.9	TOC
MW-2	2	10.64	33.79	ODOR	0.5	TOC
MW-3	4	8.53	18.31	--	0.8	TOC
MW-4	4	7.84	15.97	ODOR	0.6	TOC
MW-5	4	7.21	17.97	--	0.5	TOC
MW-6	4	8.56	18.85	ODOR	1.5	TOC
MW-7	4	6.76	18.70	--	0.5	TOC
MW-8	2	10.13	24.18	--	1.2	TOC

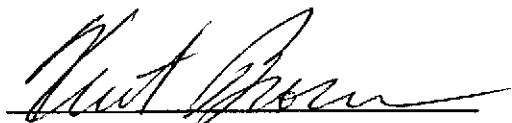
Kent Brown

KEB/aa

BLAINE
TECH SERVICES INC.



1680 ROGERS AVENUE
SAN JOSE, CALIFORNIA 95112
(408) 573-7771 FAX
(408) 573-0555 PHONE

December 1, 1997

PES Environmental, Inc.
1682 Novato Blvd., Suite 100
Novato, CA 94947

ATTN: Jenny Han

Site:
Emery Bay Plaza
1650 65th Street
Emeryville, California

Date:
November 12, 1997

GROUNDWATER SAMPLING REPORT 971112-K-1

Blaine Tech Services, Inc. performs specialized environmental sampling and documentation as an independent third party. In order to avoid compromising the objectivity necessary for the proper and disinterested performance of this work, Blaine Tech Services, Inc. does not participate in the interpretation of analytical results, or become involved with the marketing or installation of remedial systems.

This report deals with the groundwater well sampling performed by our firm in response to your request. Data collected in the course of our work at the site are presented in the TABLE OF WELL MONITORING DATA. This information was collected during our inspection, well evacuation and sample collection. Measurements include the total depth of the well and the depth to water. Water surfaces were further inspected for the presence of immiscibles. A series of electrical conductivity, pH, turbidity, and temperature readings were obtained during well evacuation and at the time of sample collection.

volatiles becomes indistinguishable from the level obtained with true sampling pumps. It should be noted that when the pump is used for both evacuation and sample collection that it is possible to perform these operations as an uninterrupted continuum. This contrasts with the variations in elapsed time between evacuation and sample collection that occur when field personnel cease one mode of operation and must bring other apparatus into use

Decontamination

All apparatus is brought to the site in clean and serviceable condition. The equipment is decontaminated after each use and before leaving the site.

Effluent Materials

The evacuation process creates a volume of effluent water which must be contained. Blaine Tech Services, Inc. will place this water in appropriate containers of the client's choice or bring new 55 gallon DOT 17 E drums to the site, which are appropriate for the containment of the effluent materials. The determination of how to properly dispose of the effluent water must usually await the results of laboratory analyses of the sample collected from the groundwater well. If that sample does not establish whether or not the effluent water is contaminated, or if effluent from more than one source has been combined in the same container, it may be necessary to conduct additional analyses on the effluent material.

Sampling Methodology

Samples were obtained by standardized sampling procedures that follow an evacuation and sample collection protocol. The sampling methodology conforms to both State and Regional Water Quality Control Board standards and specifically adheres to EPA requirements for apparatus, sample containers and sample handling as specified in publication SW 846 and T.E.G.D. which is published separately.

Sample Containers

Sample containers are supplied by the laboratory performing the analyses.

Sample Handling Procedures

Following collection, samples are promptly placed in an ice chest containing deionized ice or an inert ice substitute such as Blue Ice or Super Ice. The samples are maintained in either an ice chest or a refrigerator until delivered into the custody of the laboratory.

Sample Designations

All sample containers are identified with both a sampling event number and a discrete sample identification number. Please note that the sampling event number is the number that appears on our chain of custody. It is roughly equivalent to a job number, but applies only to work done on a particular day of the year rather than spanning several days, as jobs and projects often do.

Chain of Custody

Samples are continuously maintained in an appropriate cooled container while in our custody and until delivered to the laboratory under our standard chain of custody. If the samples are taken charge of by a different party (such as another person from our office, a courier, etc.) prior to being delivered to the laboratory, appropriate release and acceptance records are made on the chain of custody (time, date and signature of person accepting custody of the samples).

Hazardous Materials Testing Laboratory

The samples obtained at this site were delivered to American Environmental Network in Pleasant Hill, California. AEN is certified by the California Department of Health Services as a Hazardous Materials Testing Laboratory, and is listed as DOHS HMTL #1172.

Personnel

All Blaine Tech Services, Inc. personnel receive 29 CFR 1910.120(e)(2) training as soon after being hired as is practical. In addition, many of our personnel have additional certifications that include specialized training in level B supplied air apparatus and the supervision of employees working on hazardous materials sites. Employees are not sent to a site unless we are confident they can adhere to any site safety provisions in force at the site and unless we know that they can follow the written provisions of an SSP and the verbal directions of an SSO.

In general, employees sent to a site to perform groundwater well sampling will assume an OSHA level D (wet) environment exists unless otherwise informed. The use of gloves and double glove protocols protects both our employees and the integrity of the samples being collected. Additional protective gear and procedures for higher OSHA levels of protection are available.

Please call if we can be of any further assistance.



Kent Brown

KEB/aa

attachments: table of well monitoring data
chain of custody

TABLE OF WELL MONITORING DATA

Well I.D.	EW-1	MW-2	MW-4	MW-8								
Date Sampled	11/12/97	11/12/97	11/12/97	11/12/97								
Well Diameter (in.)	4	2	4	2								
Total Well Depth (ft.)	27.91	33.79	15.97	24.18								
Depth To Water (ft.)	10.78	10.64	7.84	10.13								
Free Product (in.)	NONE	NONE	NONE	NONE								
Reason If Not Sampled	--	--	--	--								
1 Case Volume (gal.)	11.1	3.7	5.3	2.25								
Did Well Dewater?	NO	NO	NO	NO								
Gallons Actually Evacuated	34.0	11.25	16.0	6.75								
Purging Device	ELECTRIC SUBMERSIBLE	BAILER	ELECTRIC SUBMERSIBLE	BAILER								
Sampling Device	BAILER	BAILER	BAILER	BAILER								
Time	10:03	10:05	10:07	10:31	10:36	10:41	9:12	9:13	9:14	9:38	9:41	9:44
Temperature (Fahrenheit)	62.1	61.8	62.1	65.1	64.9	64.1	68.4	69.2	70.4	72.2	71.6	71.2
pH	7.2	7.2	7.1	7.0	7.1	7.1	7.9	7.8	7.8	7.4	7.2	7.2
Conductivity (micromhos/cm)	6000	4100	3800	2400	2700	2700	>10,000	>10,000	>10,000	1800	1700	1700
Nephelometric Turbidity Units	>200	161.3	139.5	>200	>200	>200	47.9	22.0	20.7	>200	>200	>200
Dissolved Oxygen (mg/L)	0.9			0.5			0.6			1.2		
BTS Chain of Custody	971112-K1	971112-K1		971112-K1			971112-K1			971112-K1		
BTS Sample I.D.	EW-1	MW-2		MW-4			MW-8					
DOHS HMTL Laboratory	AEN	AEN		AEN			AEN			AEN		
Analysis	TPH-GAS, BTEX	TPH-GAS, BTEX		TPH-GAS, BTEX			TPH-GAS, BTEX			TPH-GAS, BTEX		

RECEIVED DEC 04 1997

American Environmental Network

Certificate of Analysis

DOHS Certification: 1172

AIHA Accreditation: 11134

PAGE 1

PES ENVIRONMENTAL, INC.
1682 NOVATO BLVD. STE. 100
NOVATO, CA 94947

REPORT DATE: 12/01/97

DATE(S) SAMPLED: 11/12/97

DATE RECEIVED: 11/12/97

ATTN: JENNY HAN
CLIENT PROJ. ID: 131.0100.003

AEN WORK ORDER: 9711160

C.O.C. NUMBER: 971112-K1


PROJECT SUMMARY:

On November 12, 1997, this laboratory received 4 water sample(s).

Client requested sample(s) be analyzed for chemical parameters. Results of analysis are summarized on the following page(s). Please see quality control report for a summary of QC data pertaining to this project.

Samples will be stored for 30 days after completion of analysis, then disposed of in accordance with State and Federal regulations. Samples may be archived by prior arrangement.

If you have any questions, please contact Client Services at (510) 930-9090.

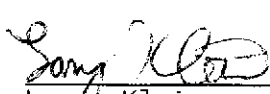

Larry Klein
Laboratory Director

PES ENVIRONMENTAL, INC.

SAMPLE ID: EW-1
 AEN LAB NO: 9711160-01
 AEN WORK ORDER: 9711160
 CLIENT PROJ. ID: 131.0100.003

DATE SAMPLED: 11/12/97
 DATE RECEIVED: 11/12/97
 REPORT DATE: 12/01/97

ANALYTE	METHOD/ CAS#	RESULT	REPORTING LIMIT	UNITS	DATE ANALYZED
BTEX & Gasoline HCs	EPA 8020				
Benzene	71-43-2	790 *	1 ug/L		11/18/97
Toluene	108-88-3	45 *	1 ug/L		11/18/97
Ethylbenzene	100-41-4	28 *	1 ug/L		11/18/97
Xylenes, Total	1330-20-7	90 *	4 ug/L		11/18/97
Purgeable HCs as Gasoline	5030/GCFID	2.0 *	0.1 mg/L		11/18/97

Reporting limits elevated due to high levels of target compounds. Sample run at dilution.

ND = Not detected at or above the reporting limit

* = Value at or above reporting limit

PES ENVIRONMENTAL, INC.

SAMPLE ID: MW-2
AEN LAB NO: 9711160-02
AEN WORK ORDER: 9711160
CLIENT PROJ. ID: 131.0100.003

DATE SAMPLED: 11/12/97
DATE RECEIVED: 11/12/97
REPORT DATE: 12/01/97

ANALYTE	METHOD/ CAS#	RESULT	REPORTING LIMIT	UNITS	DATE ANALYZED
BTEX & Gasoline HCs	EPA 8020				
Benzene	71-43-2	3,000 *	5	ug/L	11/20/97
Toluene	108-88-3	1,300 *	5	ug/L	11/20/97
Ethylbenzene	100-41-4	330 *	5	ug/L	11/20/97
Xylenes, Total	1330-20-7	750 *	20	ug/L	11/20/97
Purgeable HCs as Gasoline	5030/GCFID	8.9 *	0.5	mg/L	11/20/97

Reporting limits elevated due to high levels of target compounds. Sample run at dilution.

ND = Not detected at or above the reporting limit

* = Value at or above reporting limit

PES ENVIRONMENTAL, INC.

SAMPLE ID: MW-4
AEN LAB NO: 9711160-03
AEN WORK ORDER: 9711160
CLIENT PROJ. ID: 131.0100.003

DATE SAMPLED: 11/12/97
DATE RECEIVED: 11/12/97
REPORT DATE: 12/01/97

ANALYTE	METHOD/ CAS#	RESULT	REPORTING LIMIT	UNITS	DATE ANALYZED
BTEX & Gasoline HCs	EPA 8020				
Benzene	71-43-2	1.3 *	0.5	ug/L	11/19/97
Toluene	108-88-3	ND	0.5	ug/L	11/19/97
Ethylbenzene	100-41-4	ND	0.5	ug/L	11/19/97
Xylenes, Total	1330-20-7	ND	2	ug/L	11/19/97
Purgeable HCs as Gasoline	5030/GCFID	ND	0.05	mg/L	11/19/97

ND = Not detected at or above the reporting limit

* = Value at or above reporting limit

PES ENVIRONMENTAL, INC.

SAMPLE ID: MW-8
 AEN LAB NO: 9711160-04
 AEN WORK ORDER: 9711160
 CLIENT PROJ. ID: 131.0100.003

DATE SAMPLED: 11/12/97
 DATE RECEIVED: 11/12/97
 REPORT DATE: 12/01/97

ANALYTE	METHOD/ CAS#	RESULT	REPORTING LIMIT	UNITS	DATE ANALYZED
BTEX & Gasoline HCs	EPA 8020				
Benzene	71-43-2	3.3 *	0.5	ug/L	11/17/97
Toluene	108-88-3	2.3 *	0.5	ug/L	11/17/97
Ethylbenzene	100-41-4	ND	0.5	ug/L	11/17/97
Xylenes, Total	1330-20-7	ND	2	ug/L	11/17/97
Purgeable HCs as Gasoline	5030/GCFID	ND	0.05	mg/L	11/17/97

ND = Not detected at or above the reporting limit
 * = Value at or above reporting limit

AEN (CALIFORNIA)
QUALITY CONTROL REPORT

AEN JOB NUMBER: 9711160

CLIENT PROJECT ID: 131.0100.003

Quality Control Summary

All laboratory quality control parameters were found to be within established limits.

Definitions

Laboratory Control Sample (LCS)/Method Spike(s): Control samples of known composition. LCS and Method Spike data are used to validate batch analytical results.

Matrix Spike(s): Aliquot of a sample (aqueous or solid) with added quantities of specific compounds and subjected to the entire analytical procedure. Matrix spike and matrix spike duplicate QC data are advisory.

Method Blank: An analytical control consisting of all reagents, internal standards, and surrogate standards carried through the entire analytical process. Used to monitor laboratory background and reagent contamination.

Not Detected (ND): Not detected at or above the reporting limit.

Relative Percent Difference (RPD): An indication of method precision based on duplicate analysis.

Reporting Limit (RL): The lowest concentration routinely determined during laboratory operations. The RL is generally 1 to 10 times the Method Detection Limit (MDL). Reporting limits are matrix, method, and analyte dependent and take into account any dilutions performed as part of the analysis.

Surrogates: Organic compounds which are similar to analytes of interest in chemical behavior, but are not found in environmental samples. Surrogates are added to all blanks, calibration and check standards, samples, and spiked samples. Surrogate recovery is monitored as an indication of acceptable sample preparation and instrumental performance.

D: Surrogates diluted out.

#: Indicates result outside of established laboratory QC limits.

QUALITY CONTROL DATA

METHOD: EPA 8020, 5030 GCFID

AEN JOB NO: 9711160
 INSTRUMENT: F
 MATRIX: WATER

Surrogate Standard Recovery Summary

Date Analyzed	Client Id.	Lab Id.	Percent Recovery Fluorobenzene
11/18/97	EW-1	01	97
11/20/97	MW-2	02	96
11/19/97	MW-4	03	95
11/17/97	MW-8	04	95
QC Limits:			70-130

DATE ANALYZED: 11/17/97
 SAMPLE SPIKED: 9711160-04
 INSTRUMENT: F

Matrix Spike Recovery Summary

Analyte	Spike Added (ug/L)	Percent Recovery	RPD	QC Limits	
				Percent Recovery	RPD
Benzene	100	94	2	70-130	20
Toluene	100	100	2	70-130	20
Ethylbenzene	100	105	1	70-130	20
Xylenes, Total	300	107	2	70-130	20

Daily method blanks for all associated analytical runs showed no contamination at or above the reporting limit.

*** END OF REPORT ***

CONDUCT ANALYSIS TO DETECT

LAB AEN 9711160 DHS # _____

ALL ANALYSES MUST MEET SPECIFICATIONS AND DETECTION LIMITS SET BY CALIFORNIA DHS AND

EPA RWQCB REGION _____

LIA

OTHER

CHAIN OF CUSTODY
971112-K1

CLIENT PES ENVIRONMENTAL, INC.

SITE EMERY BAY PLAZA
1650 65TH ST.
EMERYVILLE, CA

C = COMPOSITE ALL CONTAINERS

TPH - GAS BY BOIS

BTEX BY BOZO

SPECIAL INSTRUCTIONS
INVOICE & REPORT TO PES
ENVIRONMENTAL, attn: JENNY HAN

PROJ. # 131.0100.003

SAMPLE I.D.	Date	Time	MATRIX S = SOIL W = H2O	CONTAINERS TOTAL	C = COMPOSITE ALL CONTAINERS	TPH - GAS BY BOIS	BTEX BY BOZO												ADD'L INFORMATION	STATUS	CONDITION	LAB SAMPLE #
																						LAB SAMPLE #
<u>EW-1</u>	<u>11/12/97</u>	<u>1013</u>	<u>W</u>	<u>3</u>		<u>X</u>	<u>X</u>															<u>01A-C</u>
<u>MW-2</u>	<u>↓</u>	<u>1048</u>	<u>W</u>	<u>3</u>		<u>X</u>	<u>X</u>															<u>02A-C</u>
<u>MW-4</u>	<u>↓</u>	<u>920</u>	<u>W</u>	<u>3</u>		<u>X</u>	<u>X</u>															<u>03A-C</u>
<u>MW-8</u>	<u>↓</u>	<u>950</u>	<u>W</u>	<u>3</u>		<u>X</u>	<u>X</u>															<u>04A-C</u>

SAMPLING COMPLETED 11/12/97 1030 | DATE | TIME | SAMPLING PERFORMED BY Mark Spandler | RESULTS NEEDED NO LATER THAN "PER CLIENT"

RELEASED BY [Signature] | DATE 11/12/97 | TIME 11:55 | RECEIVED BY Rich Gilmore | DATE 11-12-97 | TIME 11:55

RELEASED BY Rich Gilmore | DATE 11-12-97 | TIME 12:30 | RECEIVED BY Graci Gillespie | DATE 11-12-97 | TIME 1230

RELEASED BY _____ | DATE _____ | TIME _____ | RECEIVED BY _____ | DATE _____ | TIME _____

SHIPPED VIA _____ | DATE SENT _____ | TIME SENT _____ | COOLER # _____